
PROJECT REFERENCE NO. SHEET NO. BR-0173 00 E OF AROLINA ASPORTATIC HIGHWAYS H, N.C. STATE RTH CAF F TRANS ION OF F SIS OR **AT** MIM DRA IP Δ Ŋ WAY OF 0

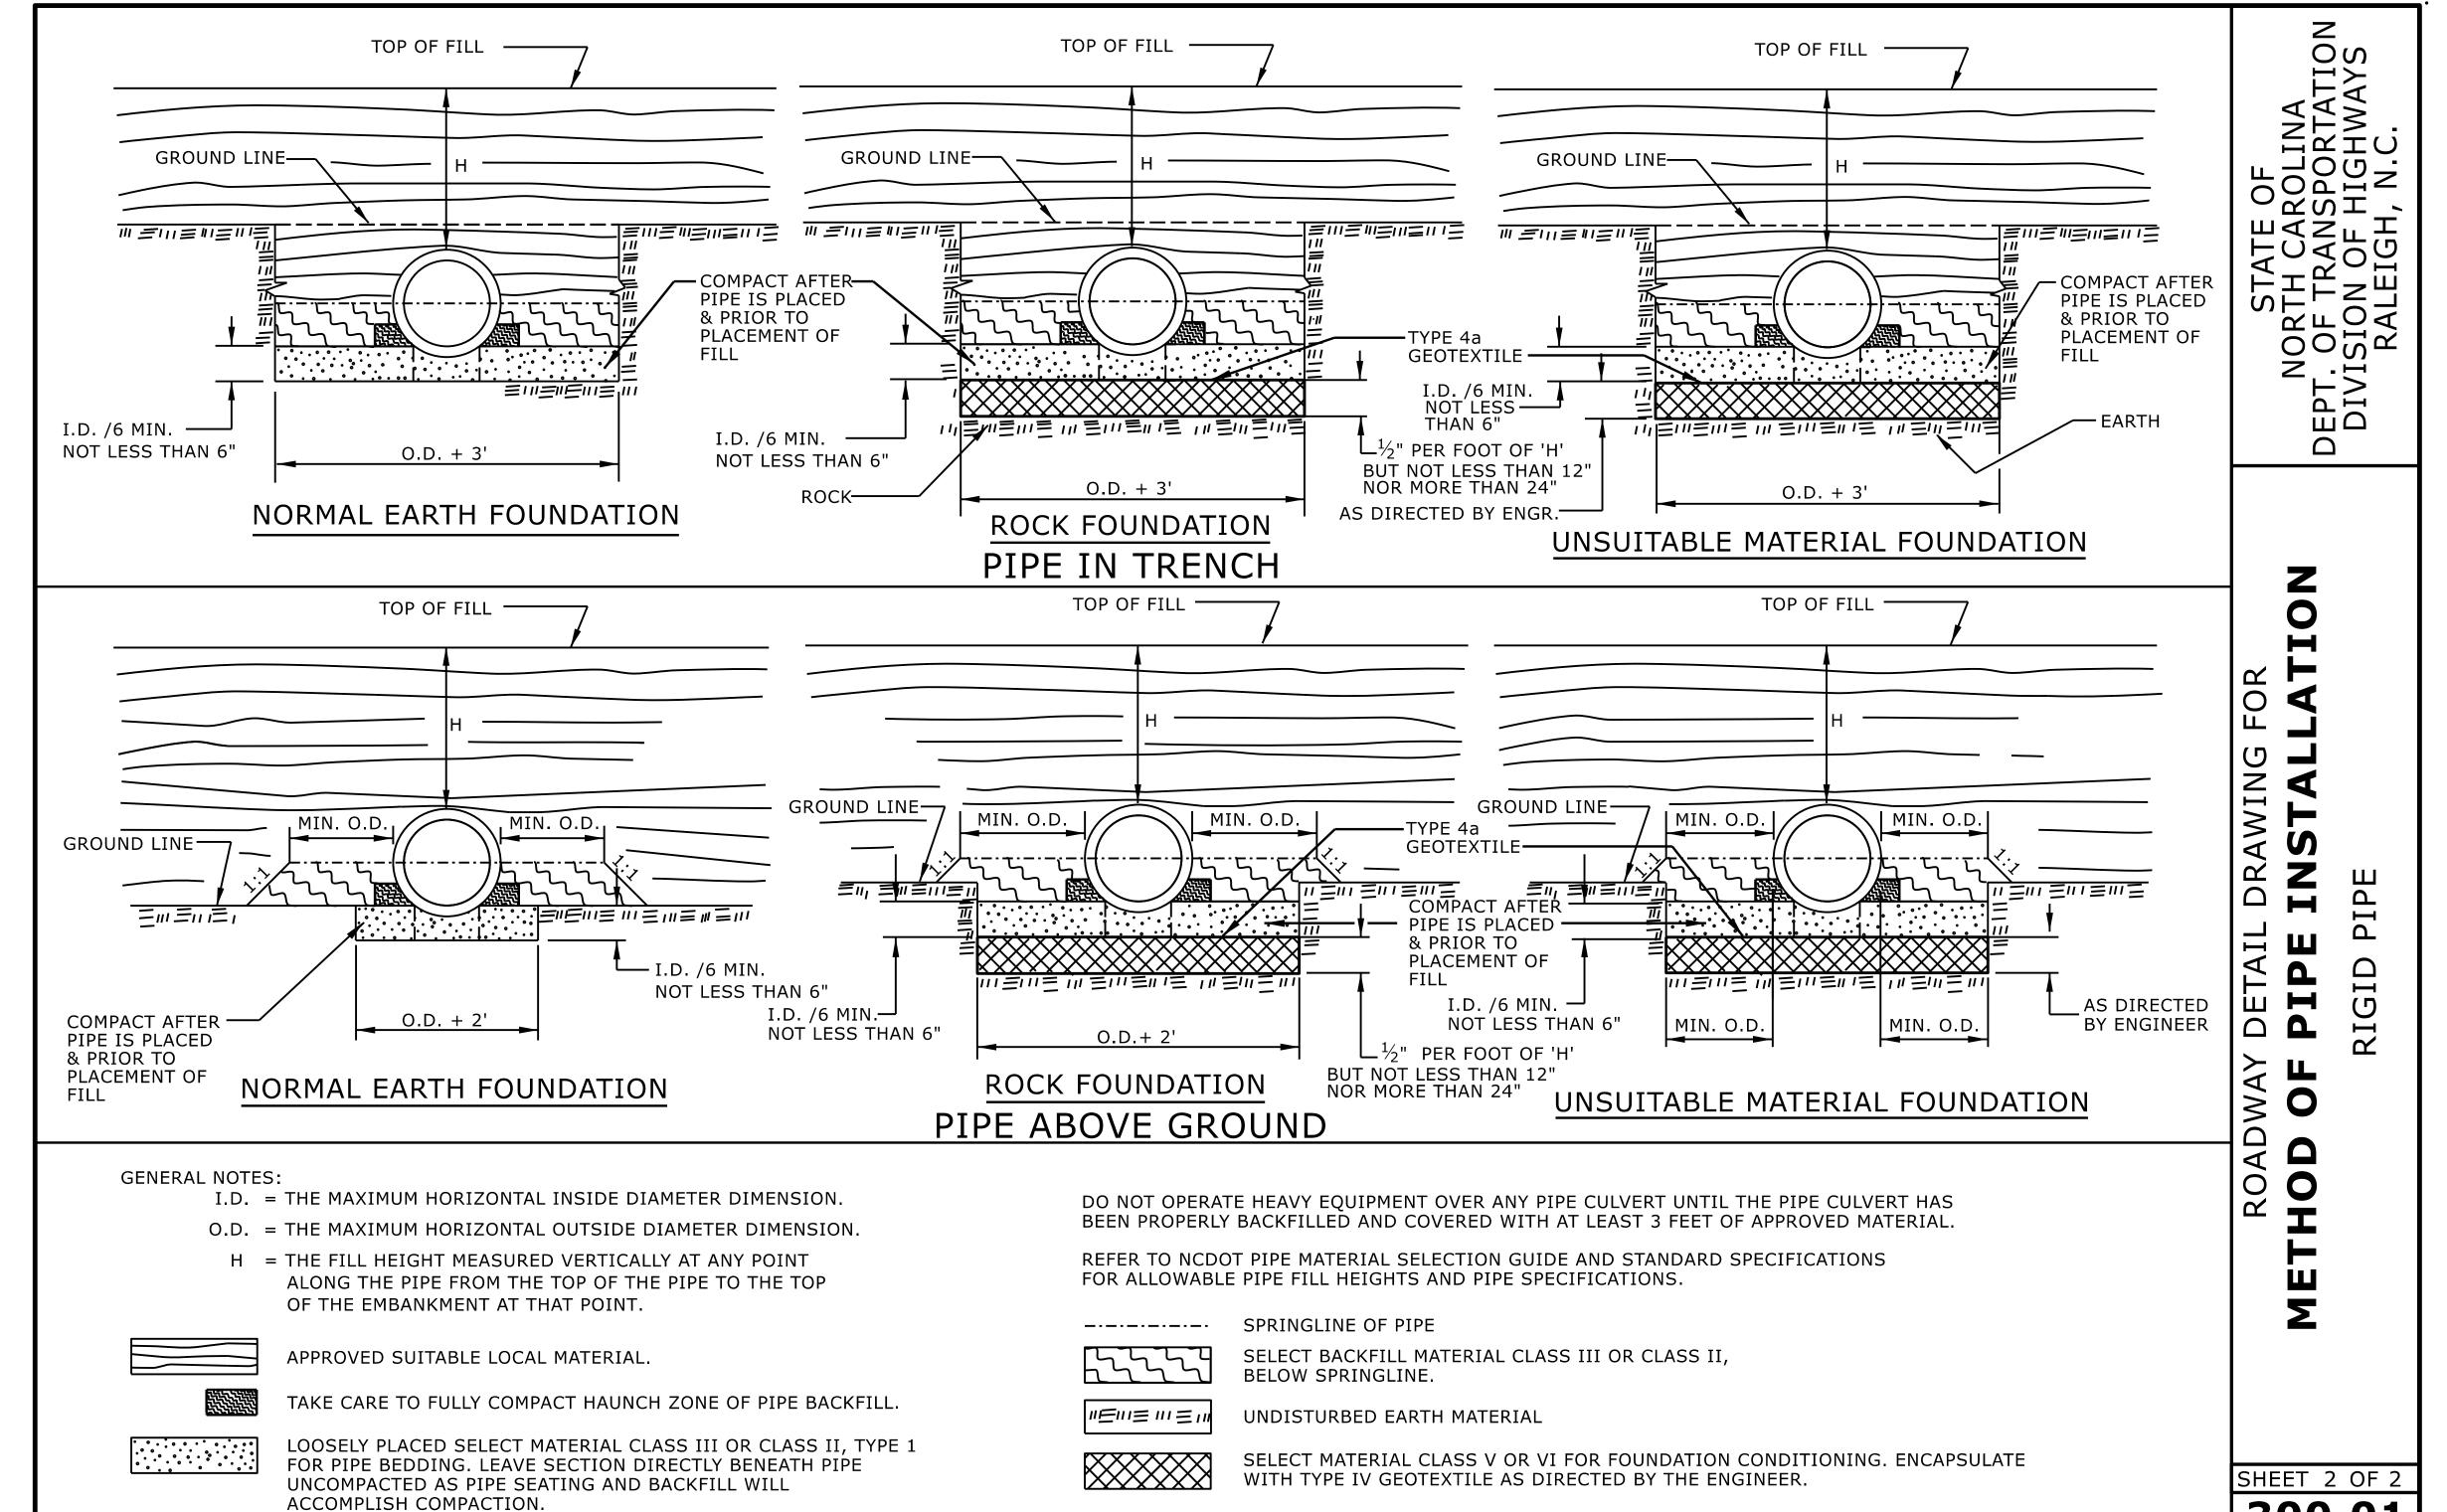

DOCUMENT NOT CONSIDERED FINAL UNLESS ALL SIGNATURES COMPLETED

10/27/2025

CONTRACTS STANDARDS
AND DEVELOPMENT UNIT
Office 919-707-6950 FAX 919-250-4119

300.01

SEE TITLE BLOCK

ORIGINAL BY: S.CALHOUN DATE: 7-25-2024

MODIFIED BY: DATE: DATE: FILE SPEC.: