



\$\$\$\$\$SYTIME\$\$\$\$\$
\$\$\$\$\$USERNAME\$\$\$\$\$

STATE OF
NORTH CAROLINA
DEPT. OF TRANSPORTATION
DIVISION OF HIGHWAYS
RALEIGH, N.C.

ENGLISH DETAIL DRAWING FOR
CHAIN LINK FENCE WITH BARBED WIRE
6', 7' AND 8' HEIGHT

SHEET 1 OF 2

fence4c1

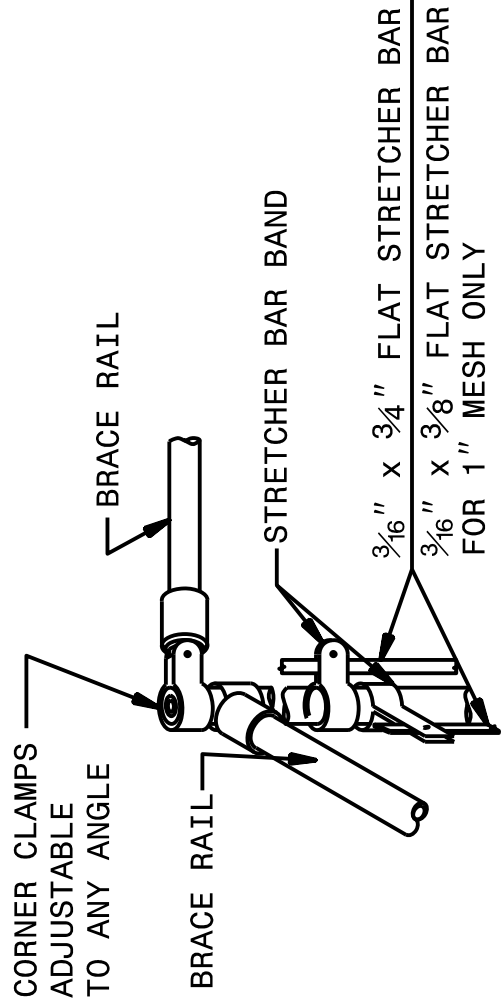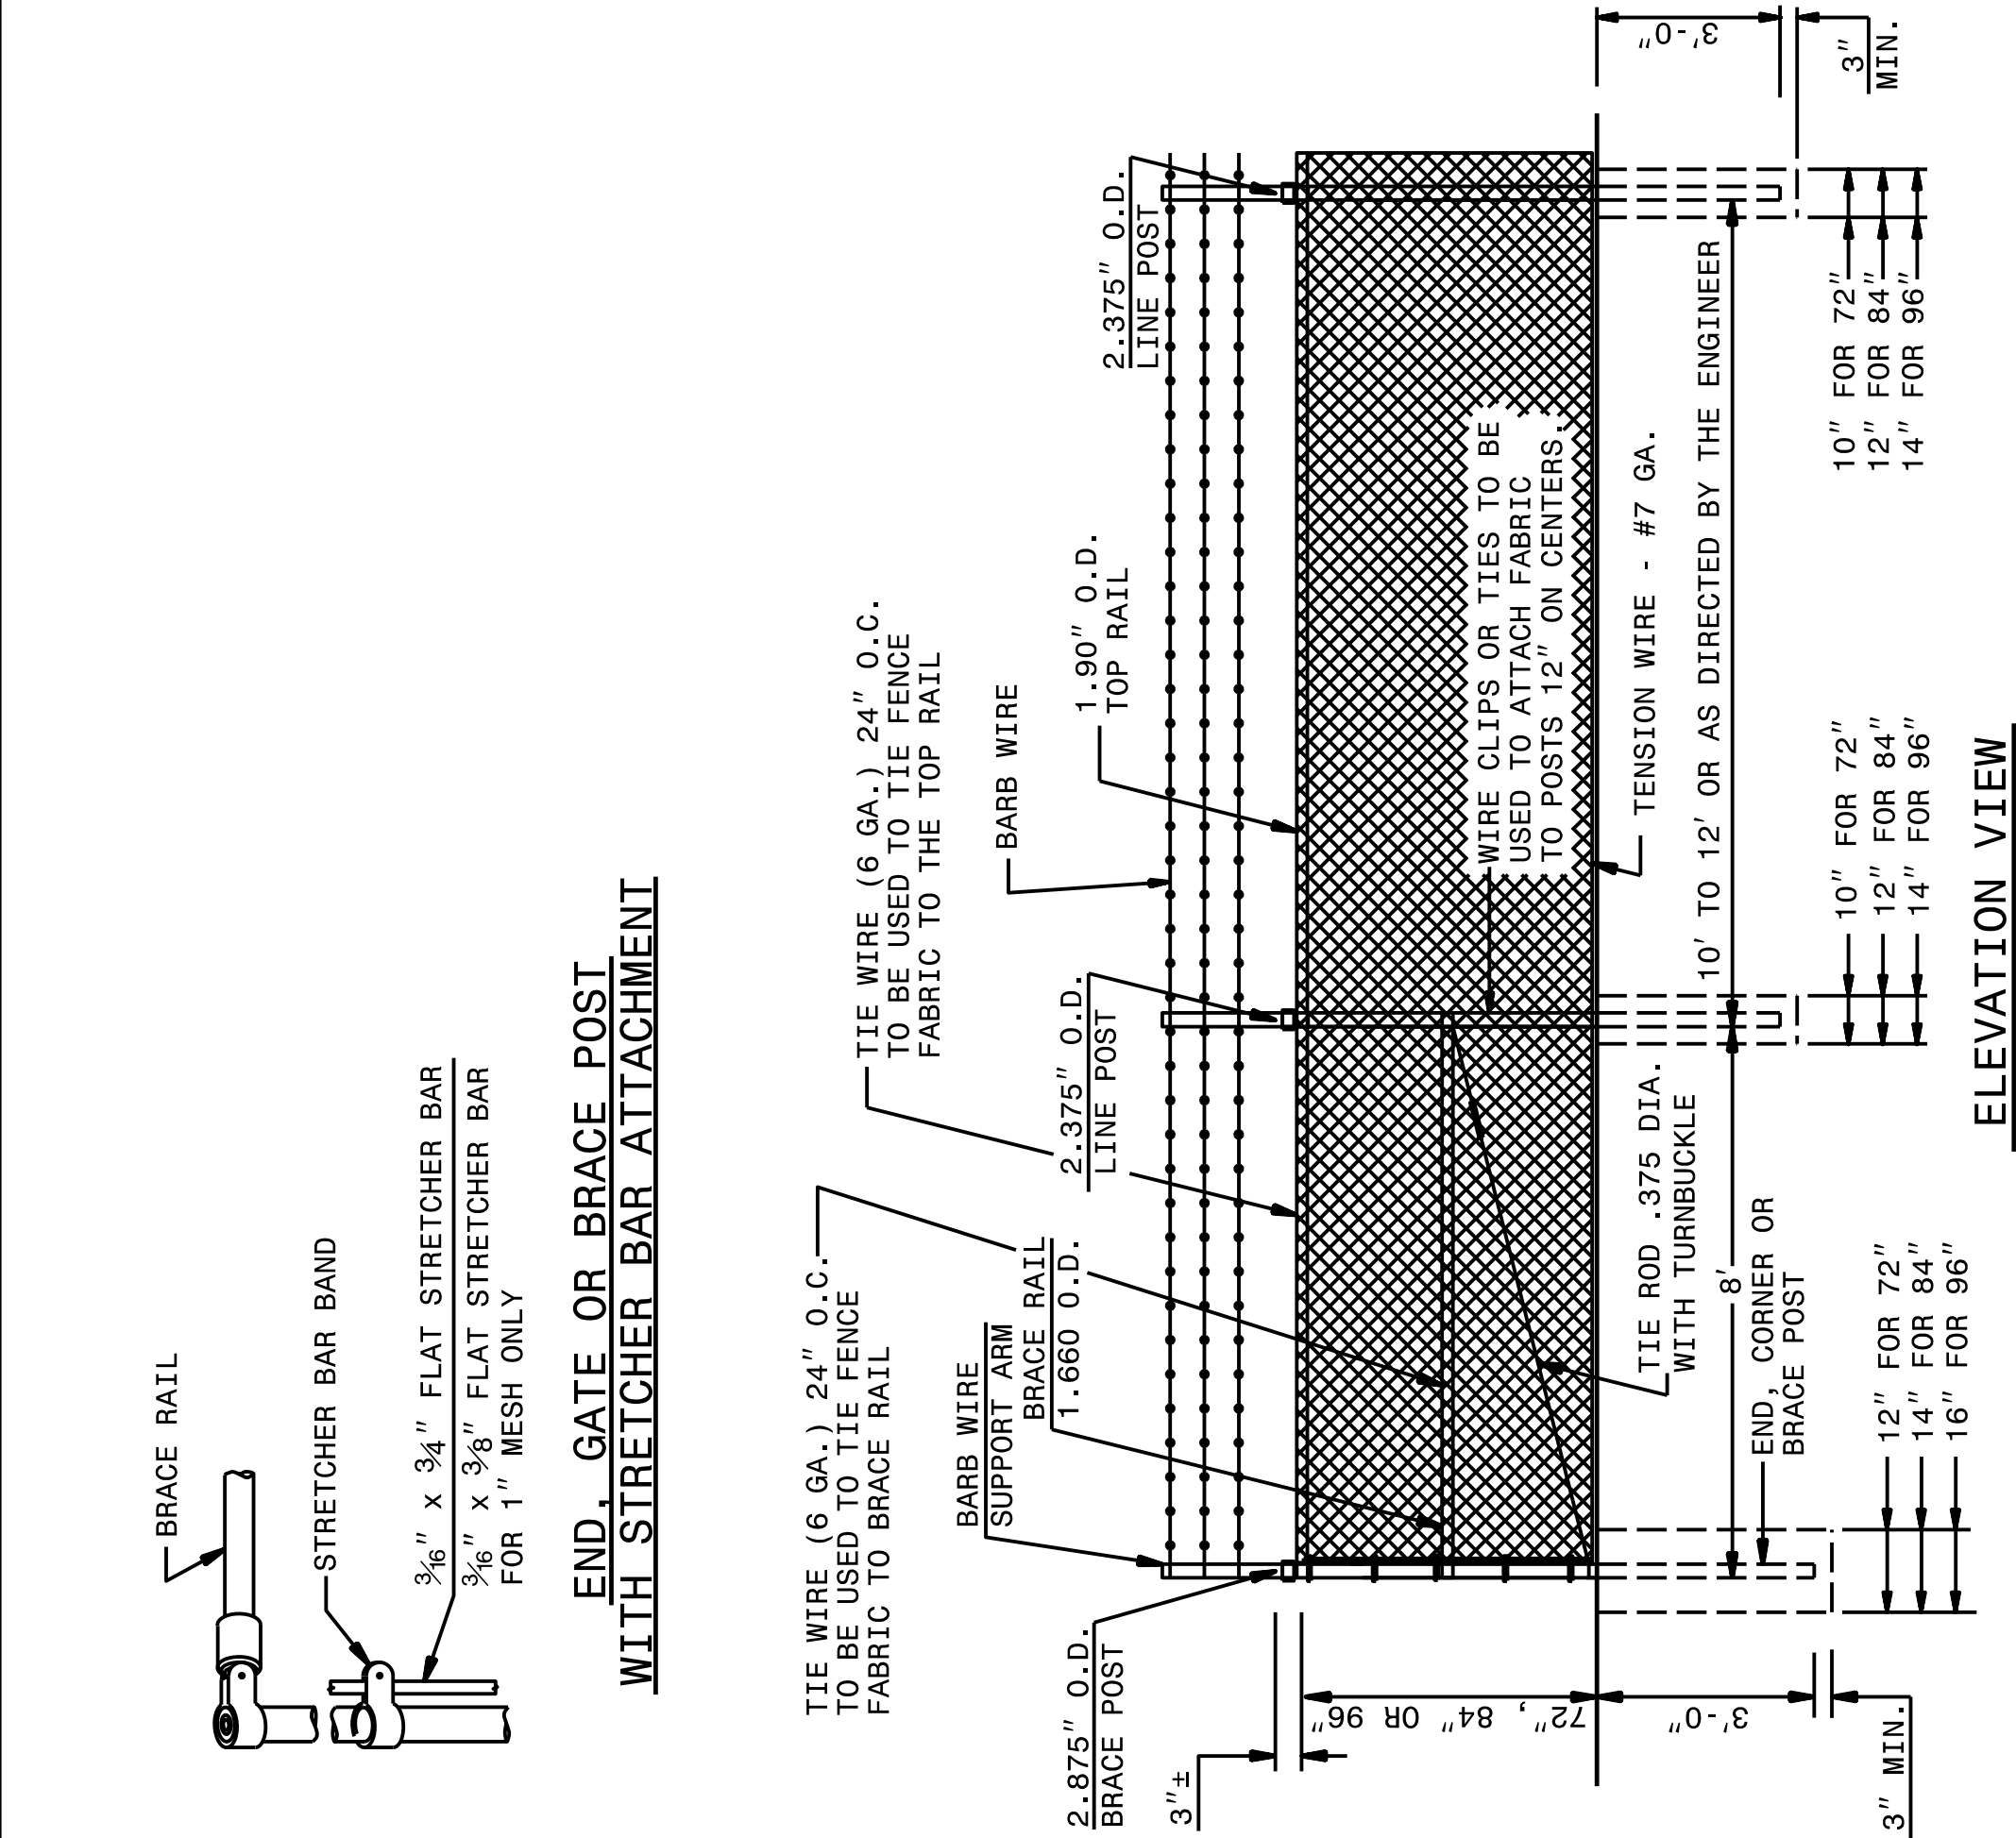


**END, GATE OR BRACE POST
WITH STRETCHER BAR ATTACHMENT**

**CORNER WITH STRETCHER
BAR ATTACHMENT**

ENGLISH DETAIL DRAWING FOR
CHAIN LINK FENCE WITH BARBED WIRE
6', 7' AND 8' HEIGHT

**BARBED WIRE FENCE
SUPPORT ARM**

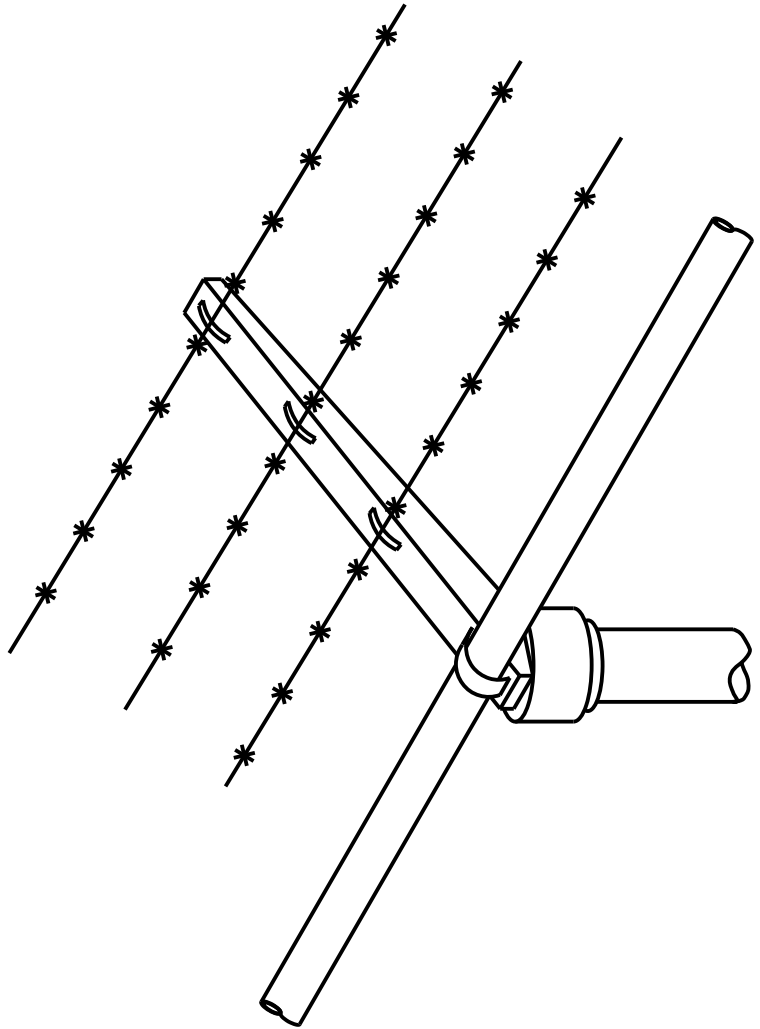

SHEET 1 OF 2


fence4c1

STATE OF
NORTH CAROLINA
DEPT. OF TRANSPORTATION
DIVISION OF HIGHWAYS
RALEIGH, N.C.

ENGLISH DETAIL DRAWING FOR
CHAIN LINK FENCE WITH BARBED WIRE
6', 7' AND 8' HEIGHT

SHEET 2 OF 2

fence4c1

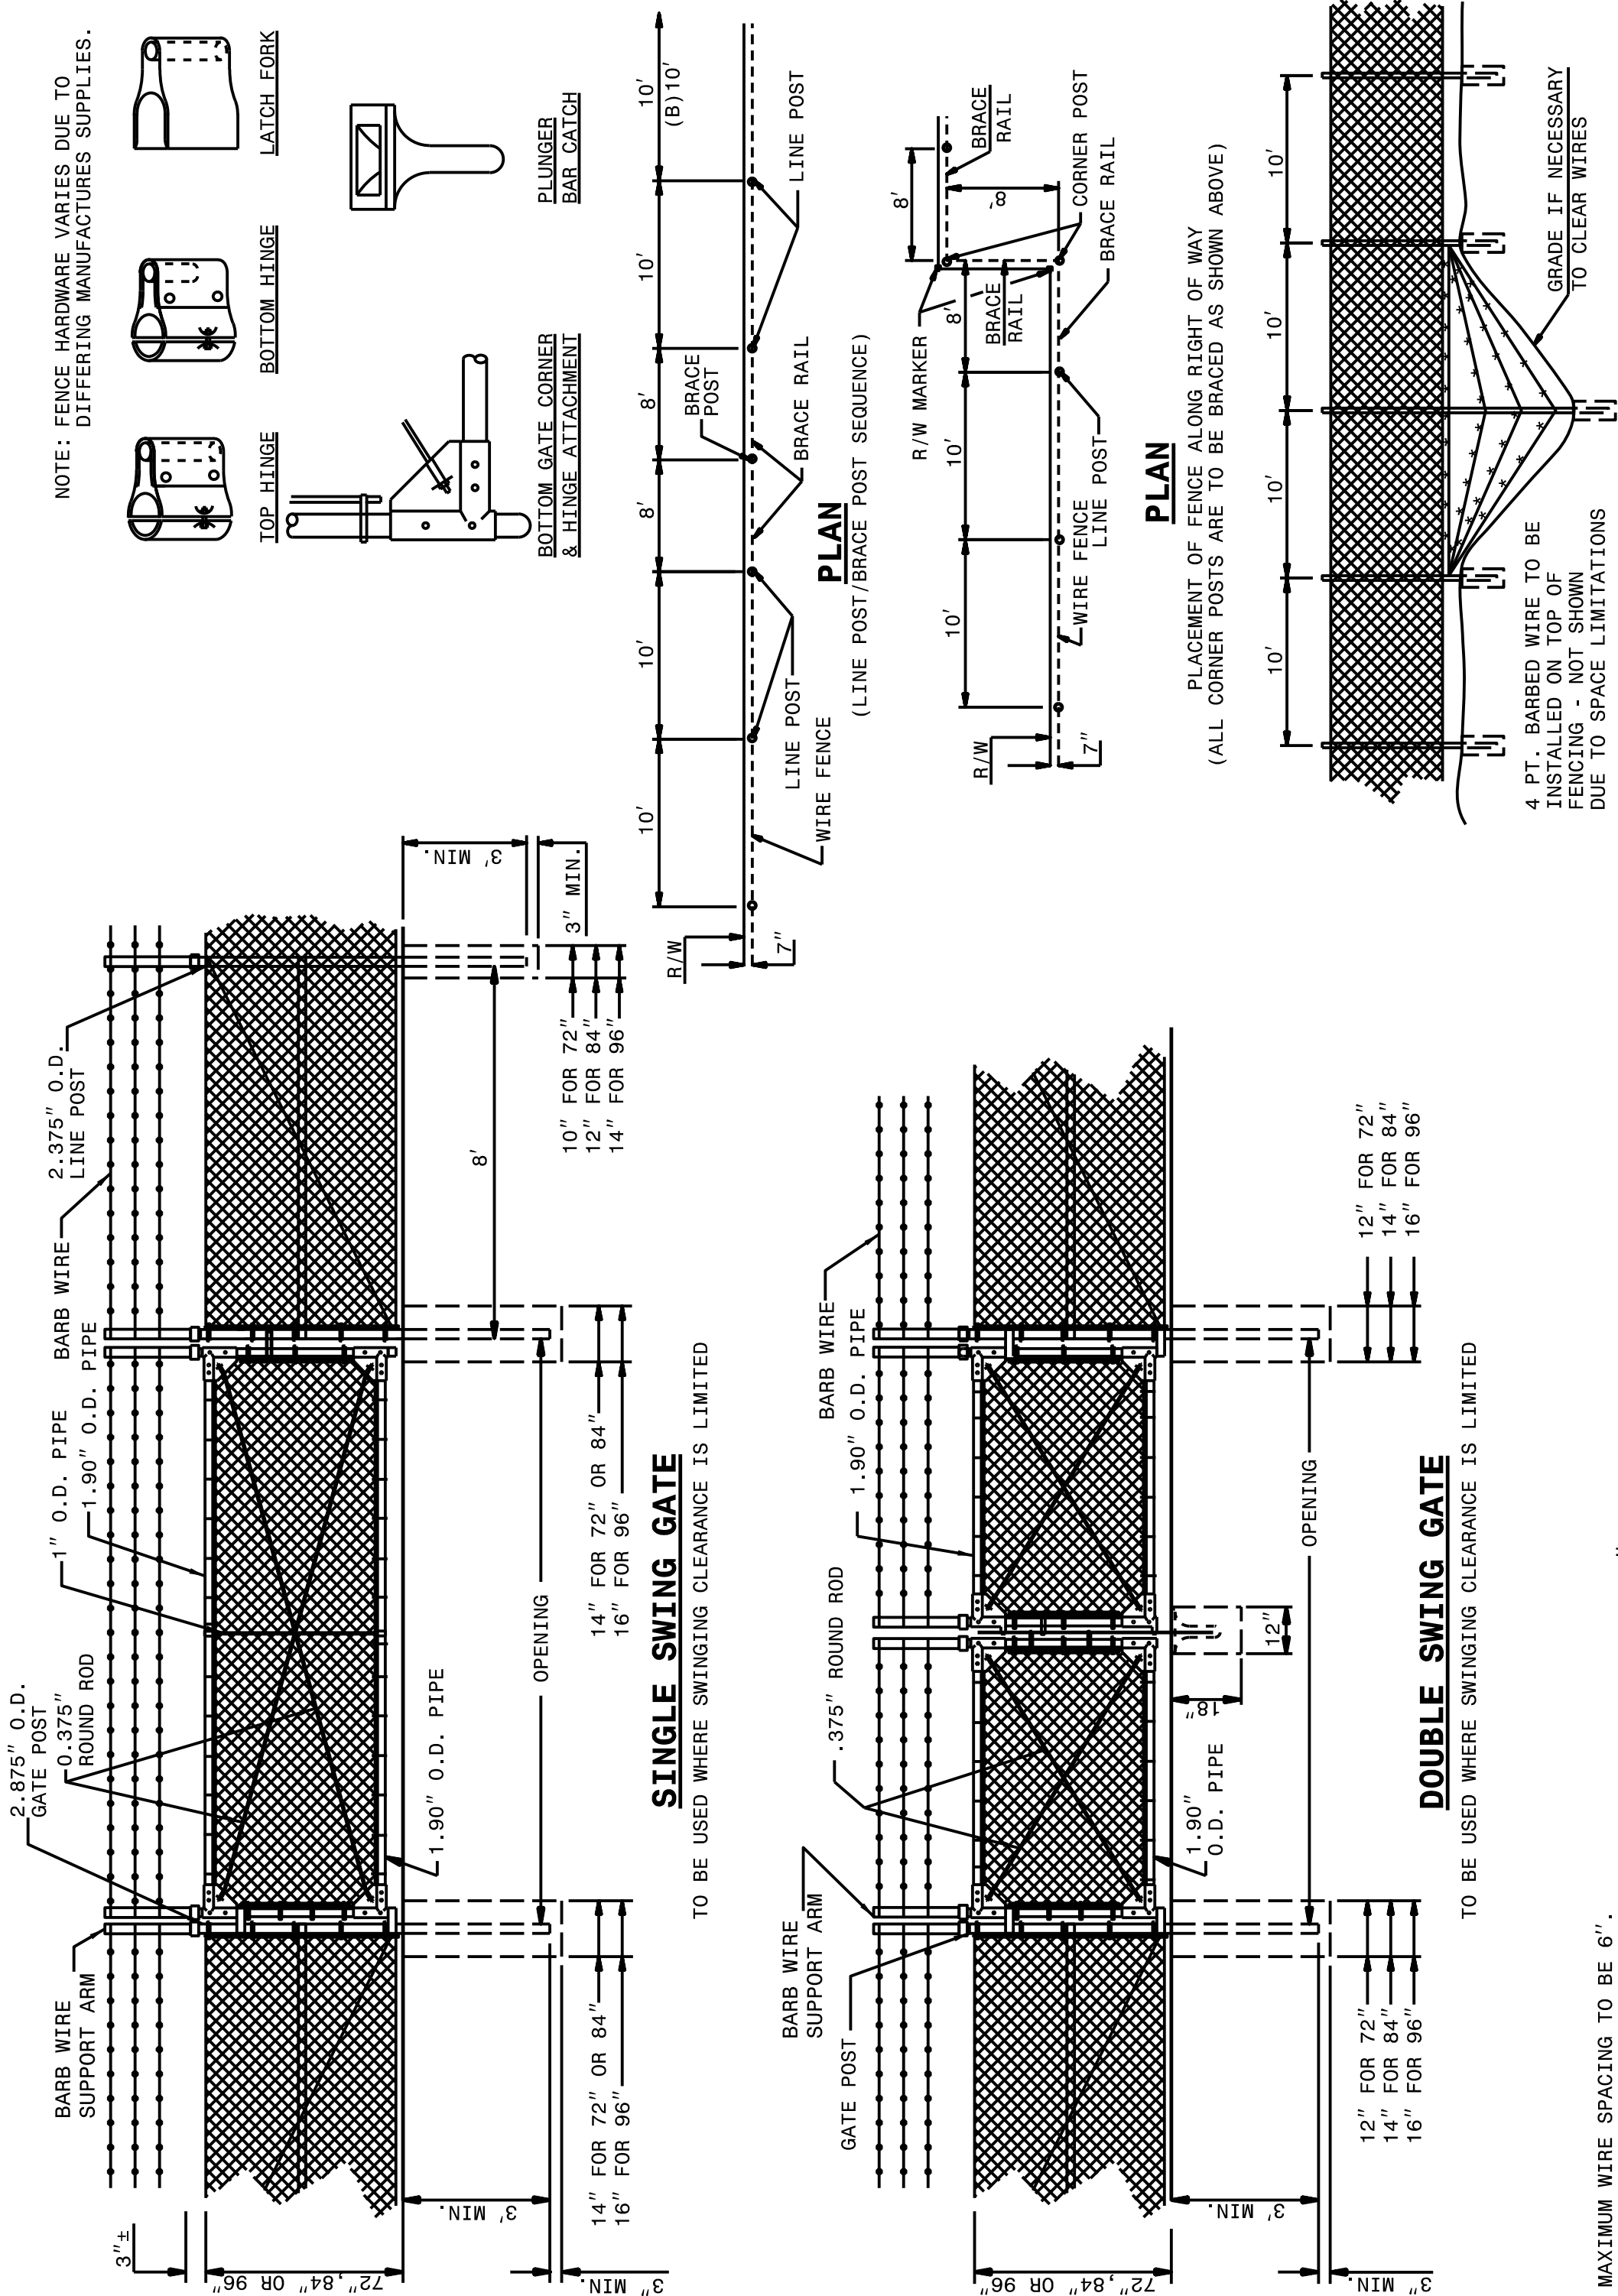

STATE OF
NORTH CAROLINA
DEPT. OF TRANSPORTATION
DIVISION OF HIGHWAYS
RALEIGH, N.C.

ENGLISH DETAIL DRAWING FOR
CHAIN LINK FENCE WITH BARBED WIRE
6', 7' AND 8' HEIGHT


SHEET 2 OF 2

fence4c1

ORIGINAL BY: N.T. KEGLERS DATE: MAR. 11, 1996
MODIFIED BY: _____ DATE: _____
CHECKED BY: _____ DATE: _____
FILE SPEC.: _____

**CONTRACT STANDARDS
AND DEVELOPMENT UNIT**
Office 919-707-6950 FAX 919-250-4119

SEE PLATE FOR TITLE

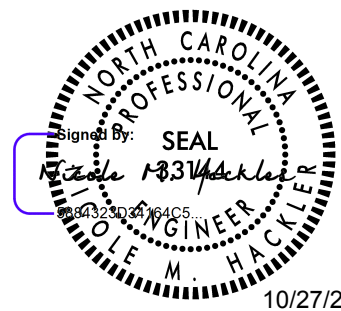

10/27/2025

DOCUMENT NOT CONSIDERED FINAL
UNLESS ALL SIGNATURES COMPLETED