


TIP PROJECT: BR-0173

CONTRACT: C205129

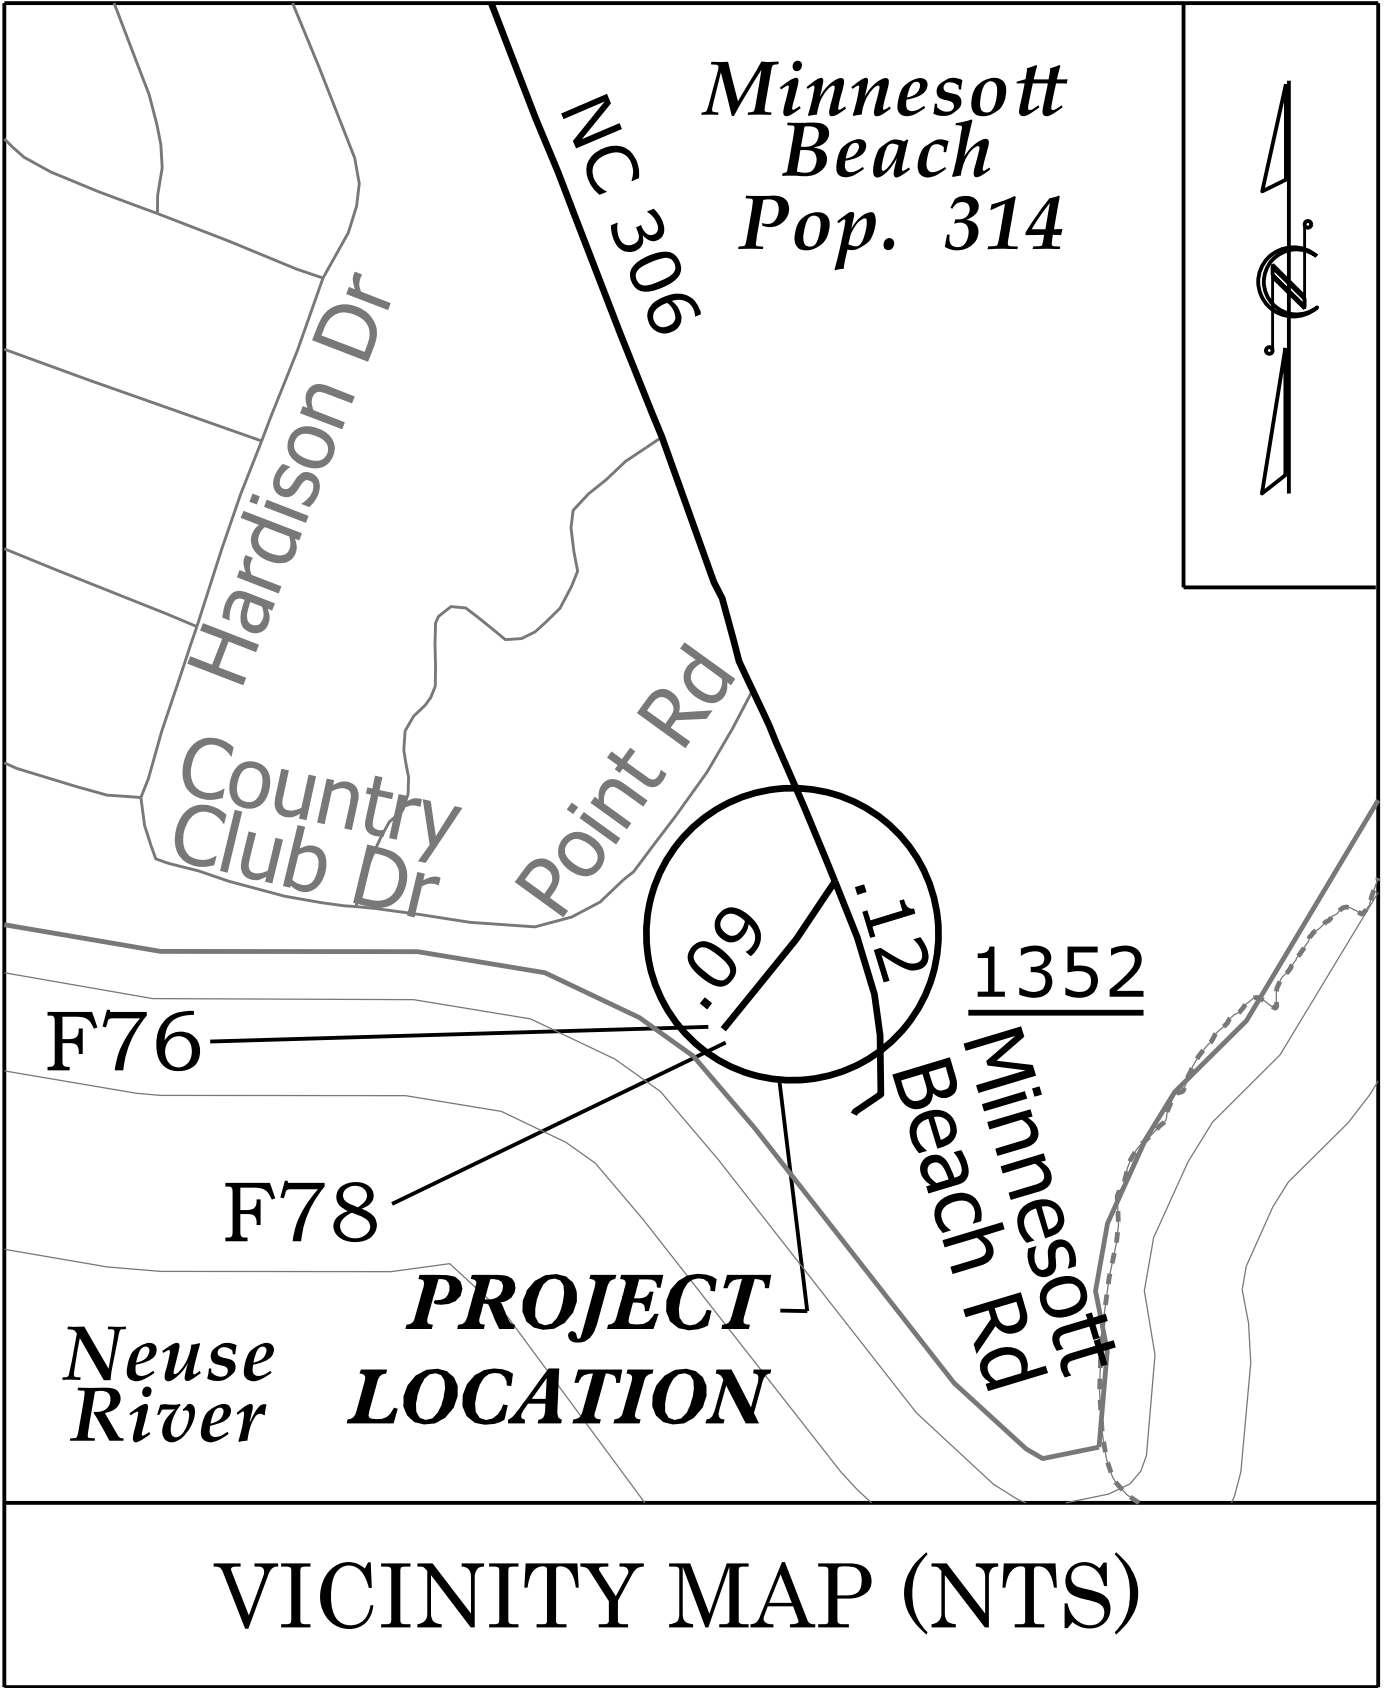


STATE OF NORTH CAROLINA
DIVISION OF HIGHWAYS

PAMLICO COUNTY

LOCATION: REPLACE STRUCTURE 680078 (FERRY RAMP) OVER THE NEUSE RIVER ON NC 306 AT THE MINNESOTT BEACH FERRY TERMINAL

TYPE OF WORK: FERRY RAMP, LIFT BENT, BULKHEAD, AND DOLPHINS

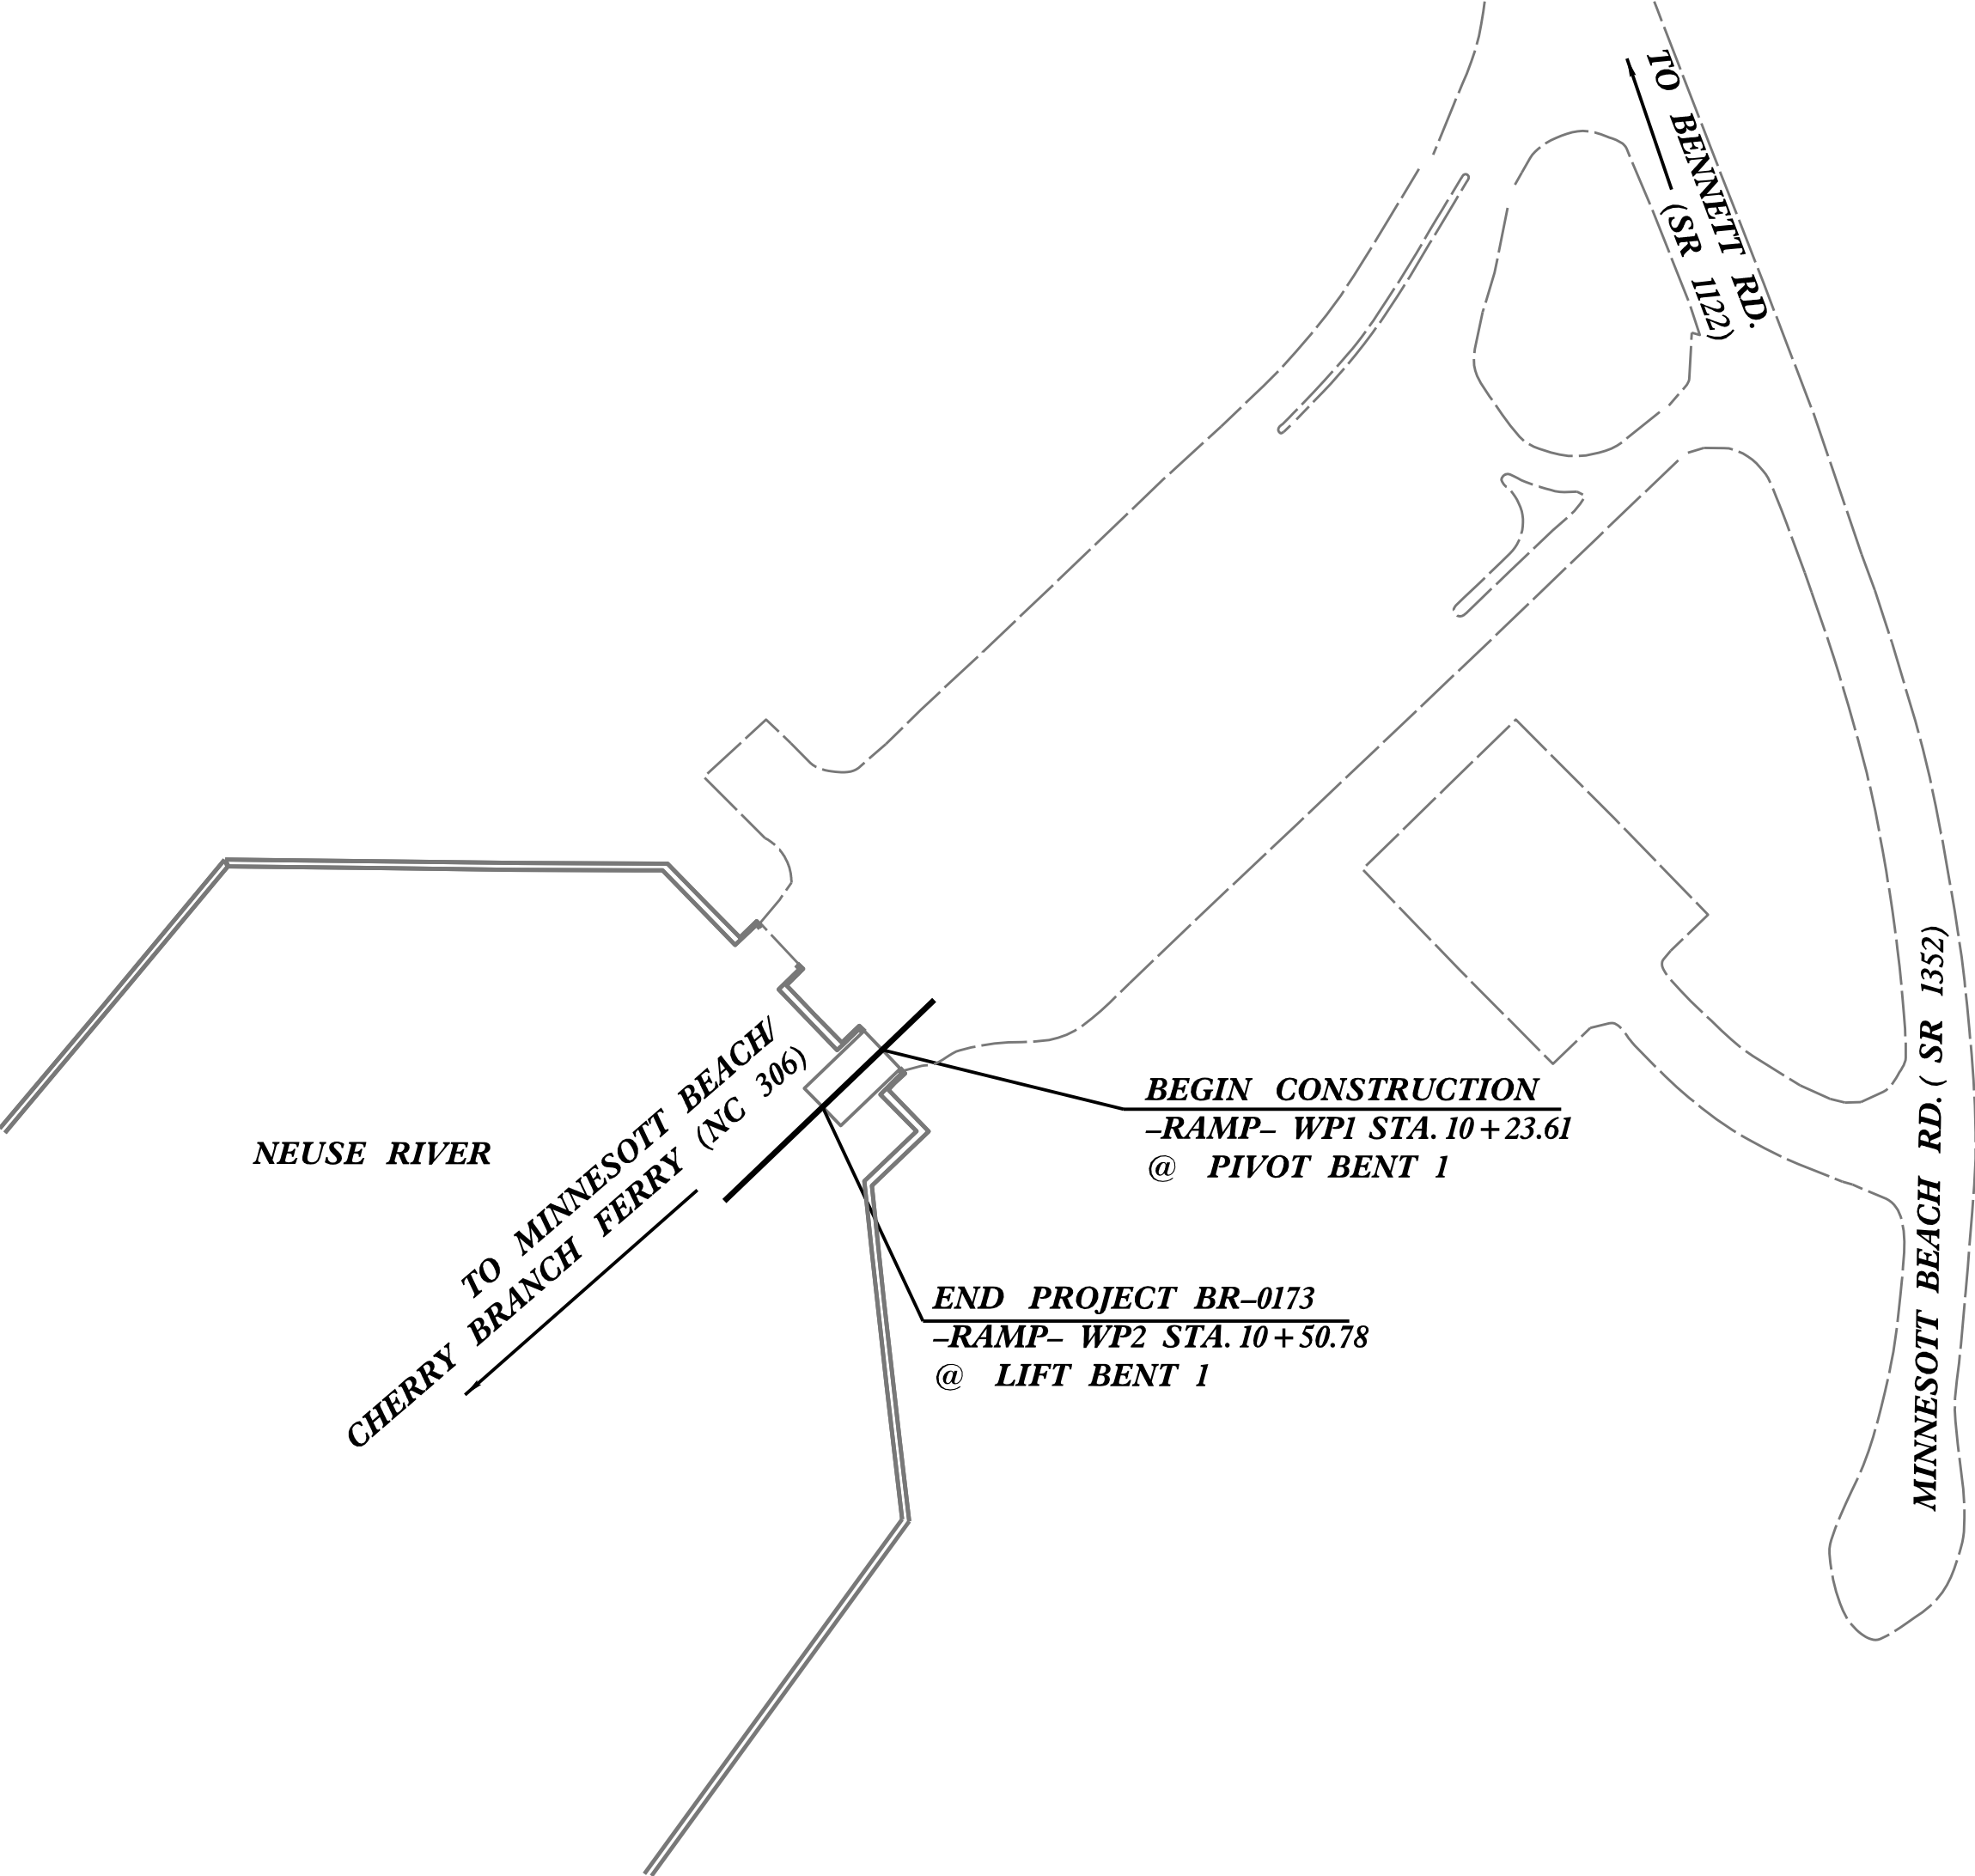

STRUCTURES



PROJECT LENGTH

LENGTH ROADWAY TIP PROJECT BR-0173 = 0.052 MILES
LENGTH STRUCTURE TIP PROJECT BR-0173 = 0.005 MILES

TOTAL LENGTH TIP PROJECT BR-0173 = 0.057 MILES

Prepared In the Office of:
DIVISION OF HIGHWAYS
STRUCTURES MANAGEMENT UNIT
1000 BIRCH RIDGE DR.
RALEIGH, N.C. 27610

2024 STANDARD SPECIFICATIONS

LETTING DATE :
JANUARY 20, 2026

RODGER ROCHELLE, PE
PROJECT ENGINEER

VENKATA KOLLIPARA, PE
PROJECT DESIGN ENGINEER