


09/08/2019

TIP PROJECT: U-5797

CONTRACT: C205036

12/18/2025
R:\Roadway\Proj\Sheets\U5797_rdy_tsh.dgn
MurphyWD

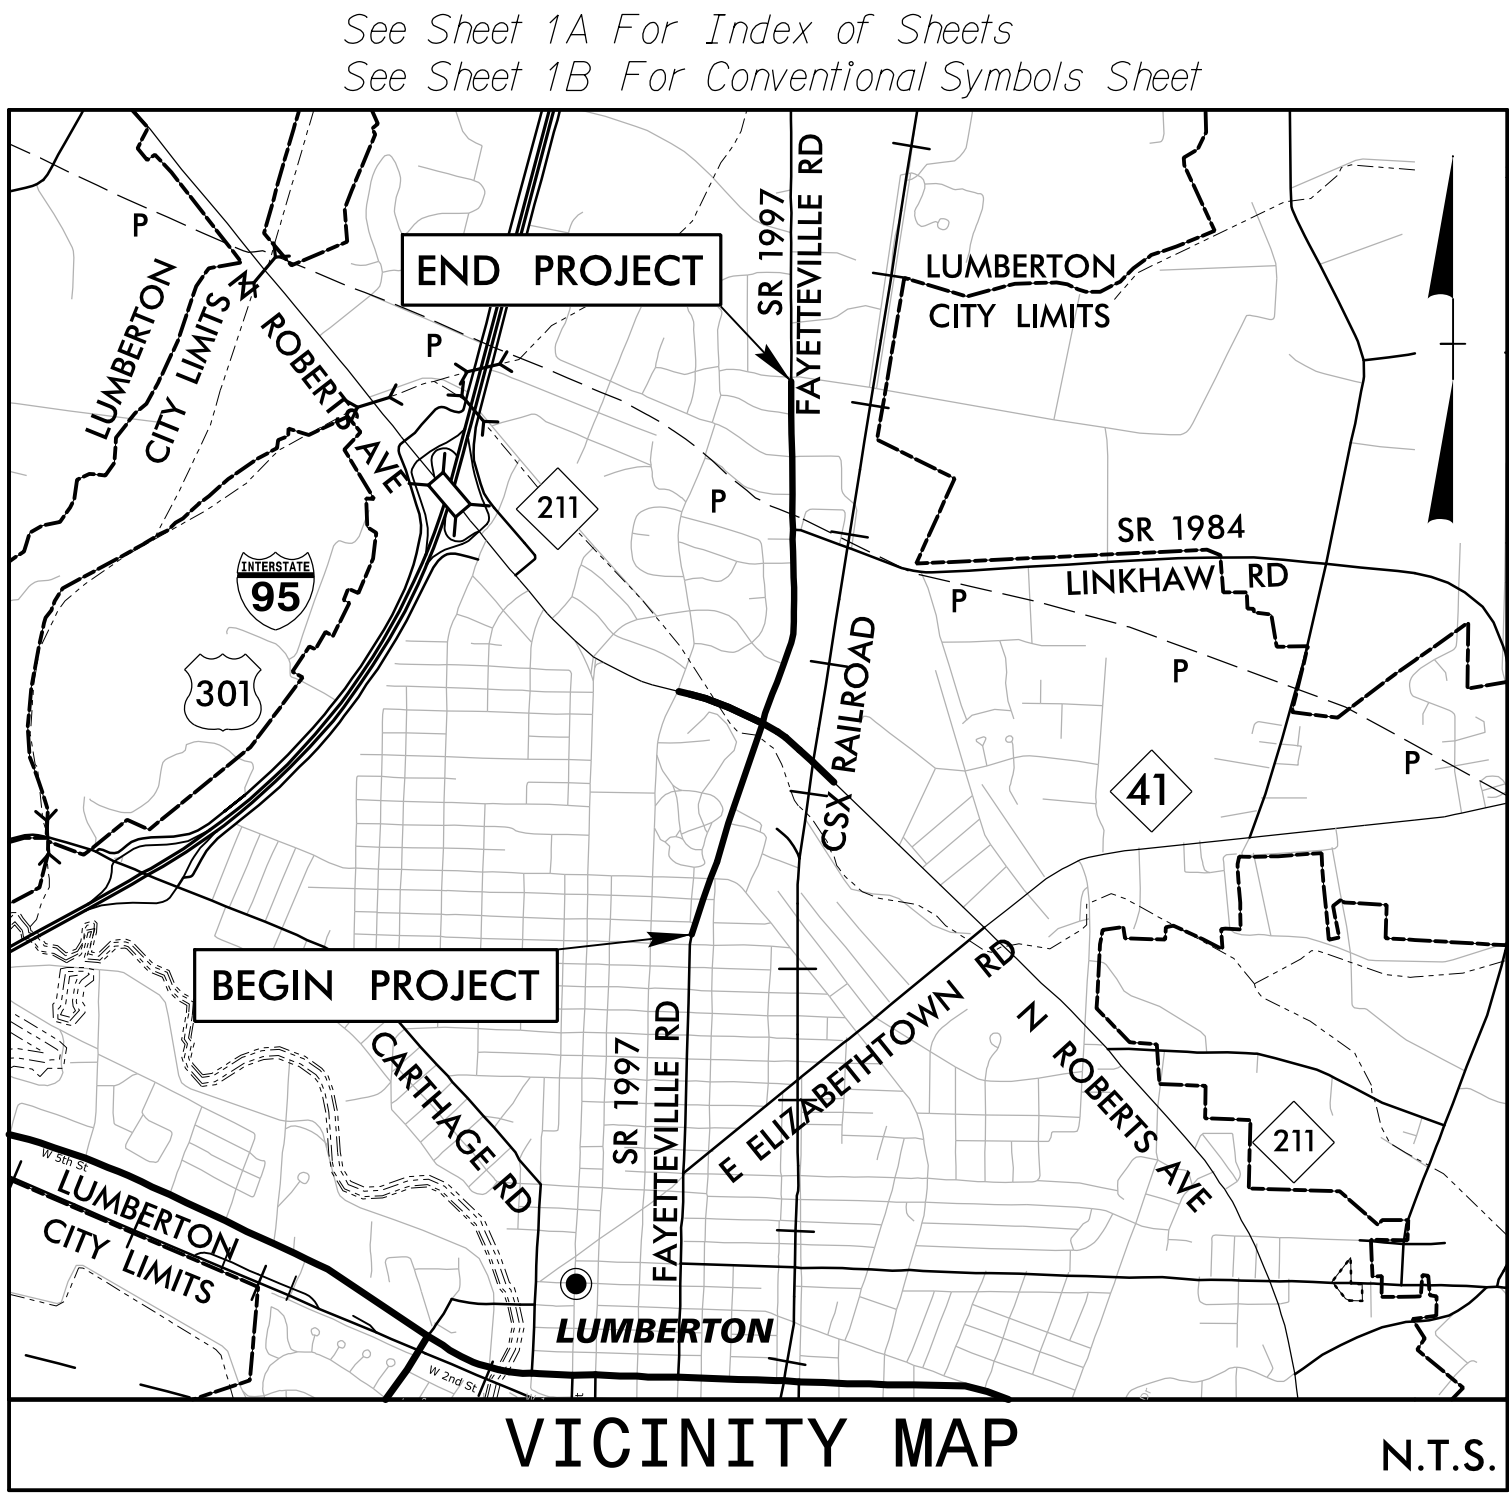

STATE OF NORTH CAROLINA
DIVISION OF HIGHWAYS

ROBESON COUNTY


LOCATION: SR 1997 (FAYETTEVILLE ROAD) FROM FARRINGDOM STREET TO EAST 22ND STREET.

TYPE OF WORK: GRADING, PAVING, DRAINAGE, CULVERTS, AND SIGNALS



END TIP PROJECT U-5797
-L- POT STA. 87+20.00


BEGIN TIP PROJECT U-5797
-L- POC STA. 18+35.00

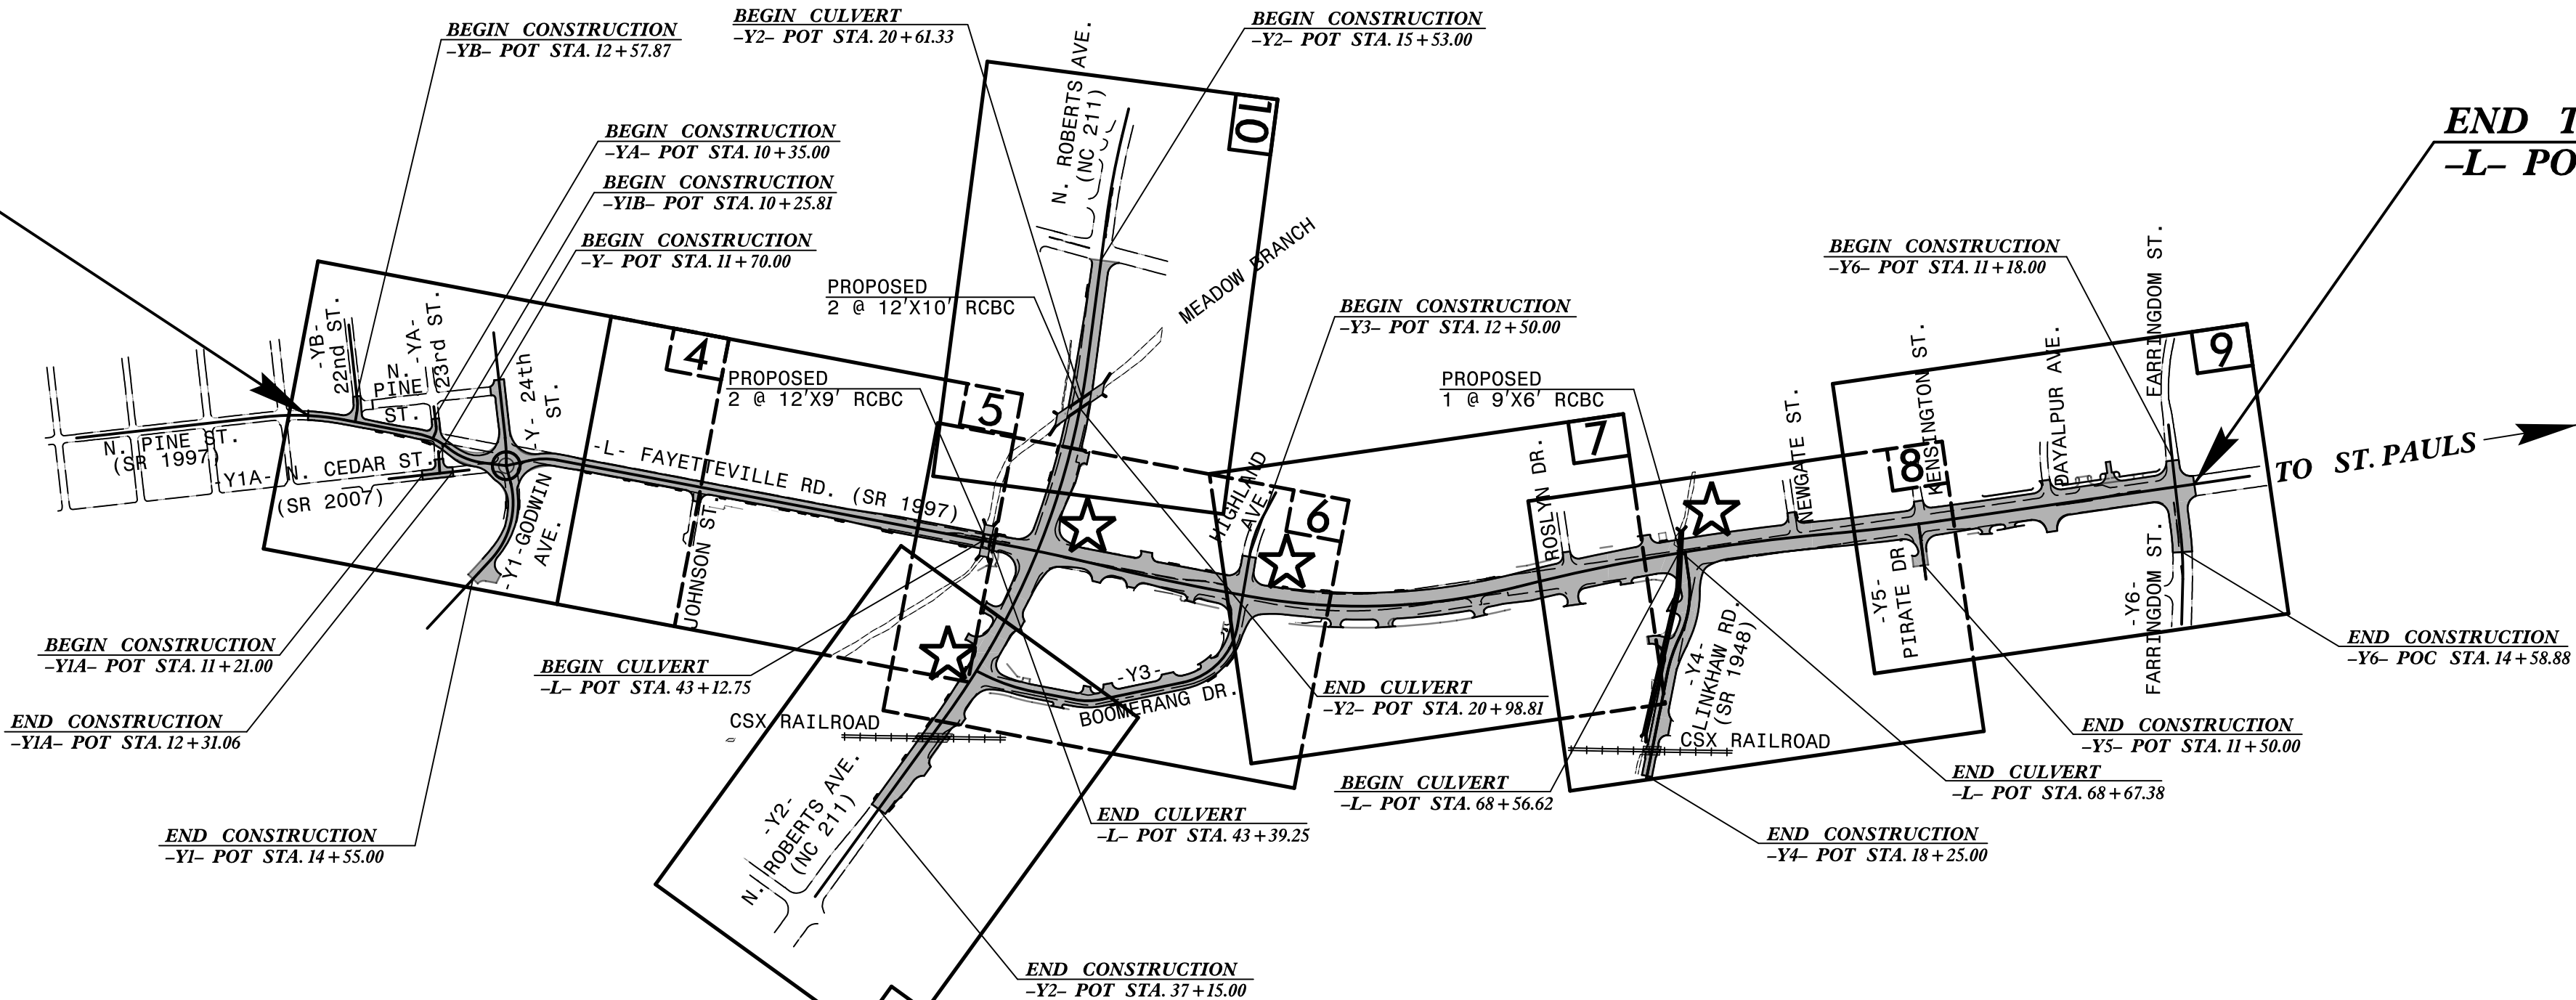

UPGRADED SIGNAL

DOCUMENT NOT CONSIDERED FINAL
UNLESS ALL SIGNATURES COMPLETED

GRAPHIC SCALES

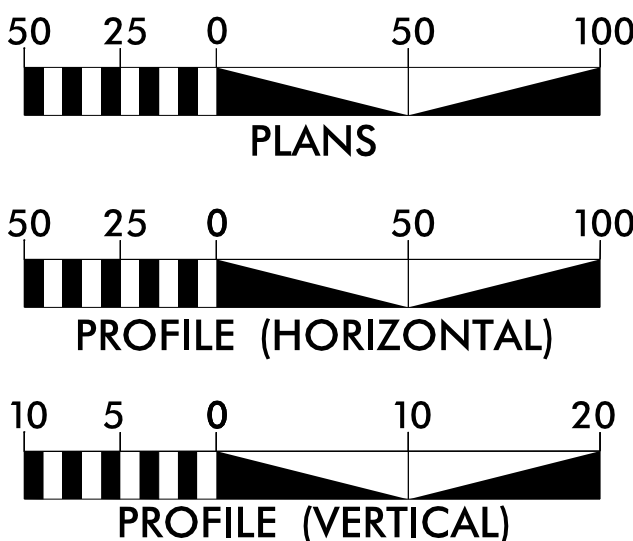

DESIGN DATA

ADT 2025 = 34,600
ADT 2045 = 41,600
K = 55 %
D = 9 %
T = 4 % *
V = 50 MPH
* TTST =1% DUAL =3%
FUNC CLASS =
URBAN ARTERIAL
REGIONAL TIER

PROJECT LENGTH

LENGTH OF ROADWAY TIP PROJECT U-5797 = 1.299 MILES
LENGTH OF STRUCTURE TIP PROJECT U-5797 = 0.005 MILES
TOTAL LENGTH OF TIP PROJECT U-5797 = 1.304 MILES

NCDOT CONTACT: CRAIG A. FREEMAN JR., PE
NCDOT DIVISION 6

P.O. Box 1150
558 Gillespie Street (Delivery)
Fayetteville, NC 28302
910-364-0603 Office
910-364-0841 Direct
cafreeman2@ncdot.gov

PLANS PREPARED FOR THE NCDOT BY:

stv STV Engineers, Inc.
400 Hillsborough St., Suite 430
Raleigh, NC 27603
NC License Number F-0991

RIGHT OF WAY DATE: July 22, 2022
PATRICK A. LIVINGSTON, PE
PROJECT ENGINEER

LETTING DATE: January 20, 2026
WESTON D. MURPHY, PE
PROJECT DESIGNER

HYDRAULICS ENGINEER

Signed by:
SIGNATURE: 12/18/2025
Tiffany A. Prodd
P.E.
NORTH CAROLINA PROFESSIONAL ENGINEER
SEAL 051699

ROADWAY DESIGN
ENGINEER

Signed by:
SIGNATURE: 12/18/2025
Weston D. Murphy
P.E.
NORTH CAROLINA PROFESSIONAL ENGINEER
SEAL 049235

