



8/17/99


-L- (FAYETTEVILLE RD.)
-Y2- (NC 211 / ROBERTS AVE.)

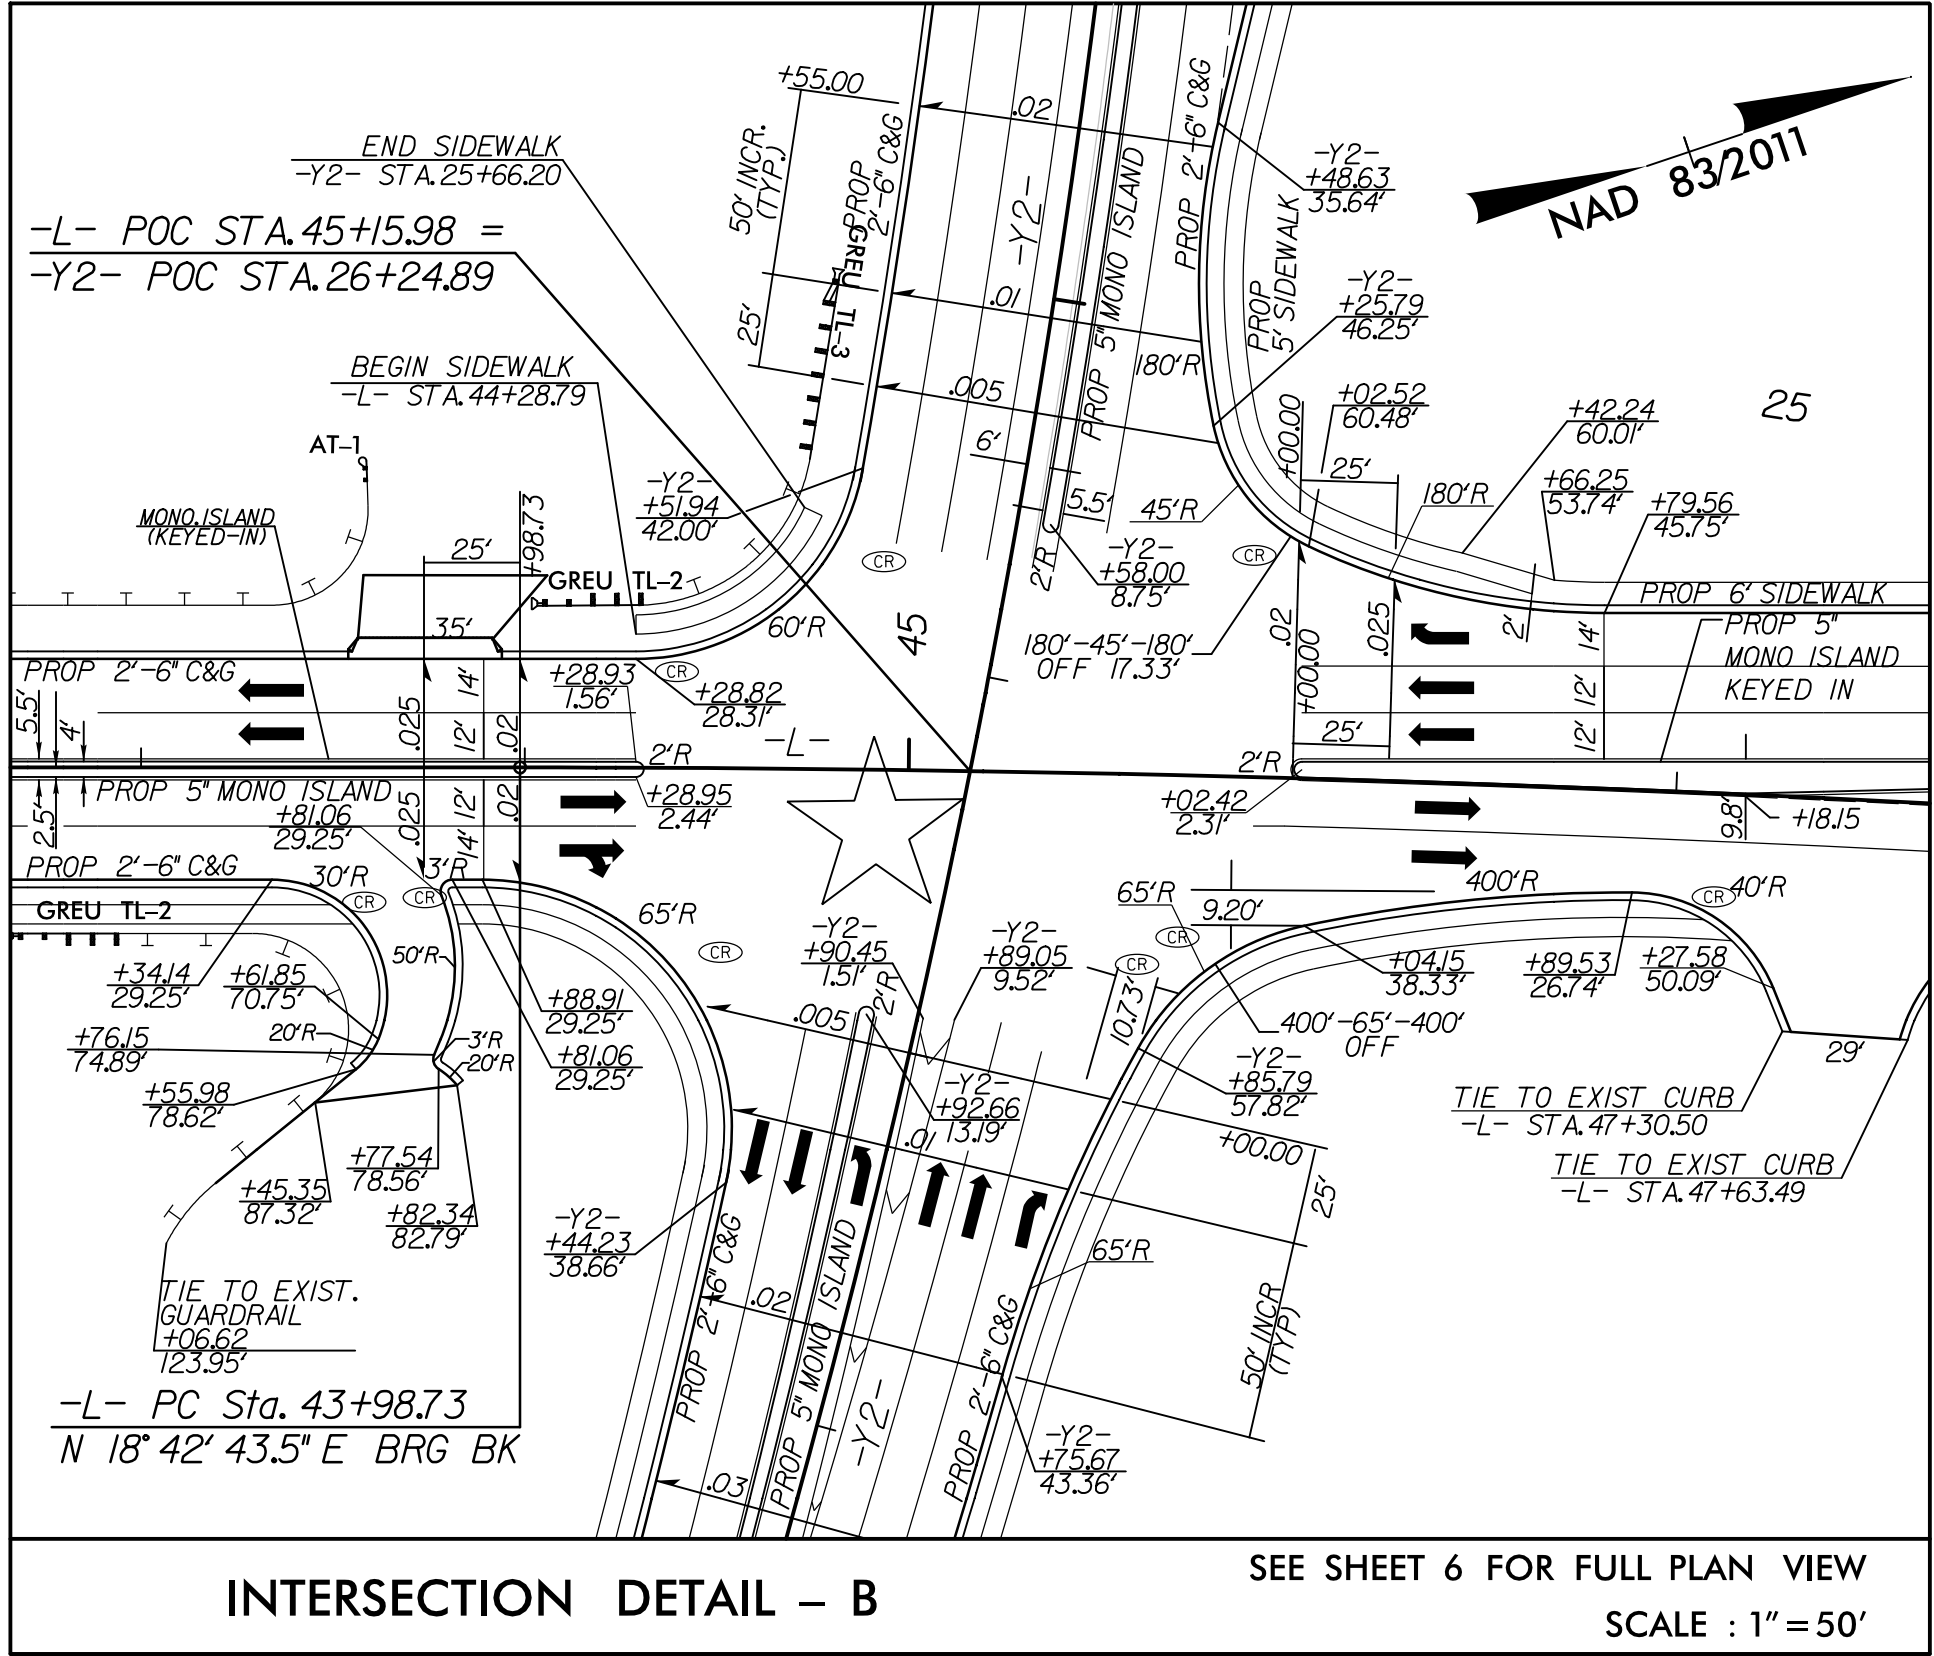


-L- (FAYETTEVILLE RD.)
-Y3- (BOOMERANG DR.)

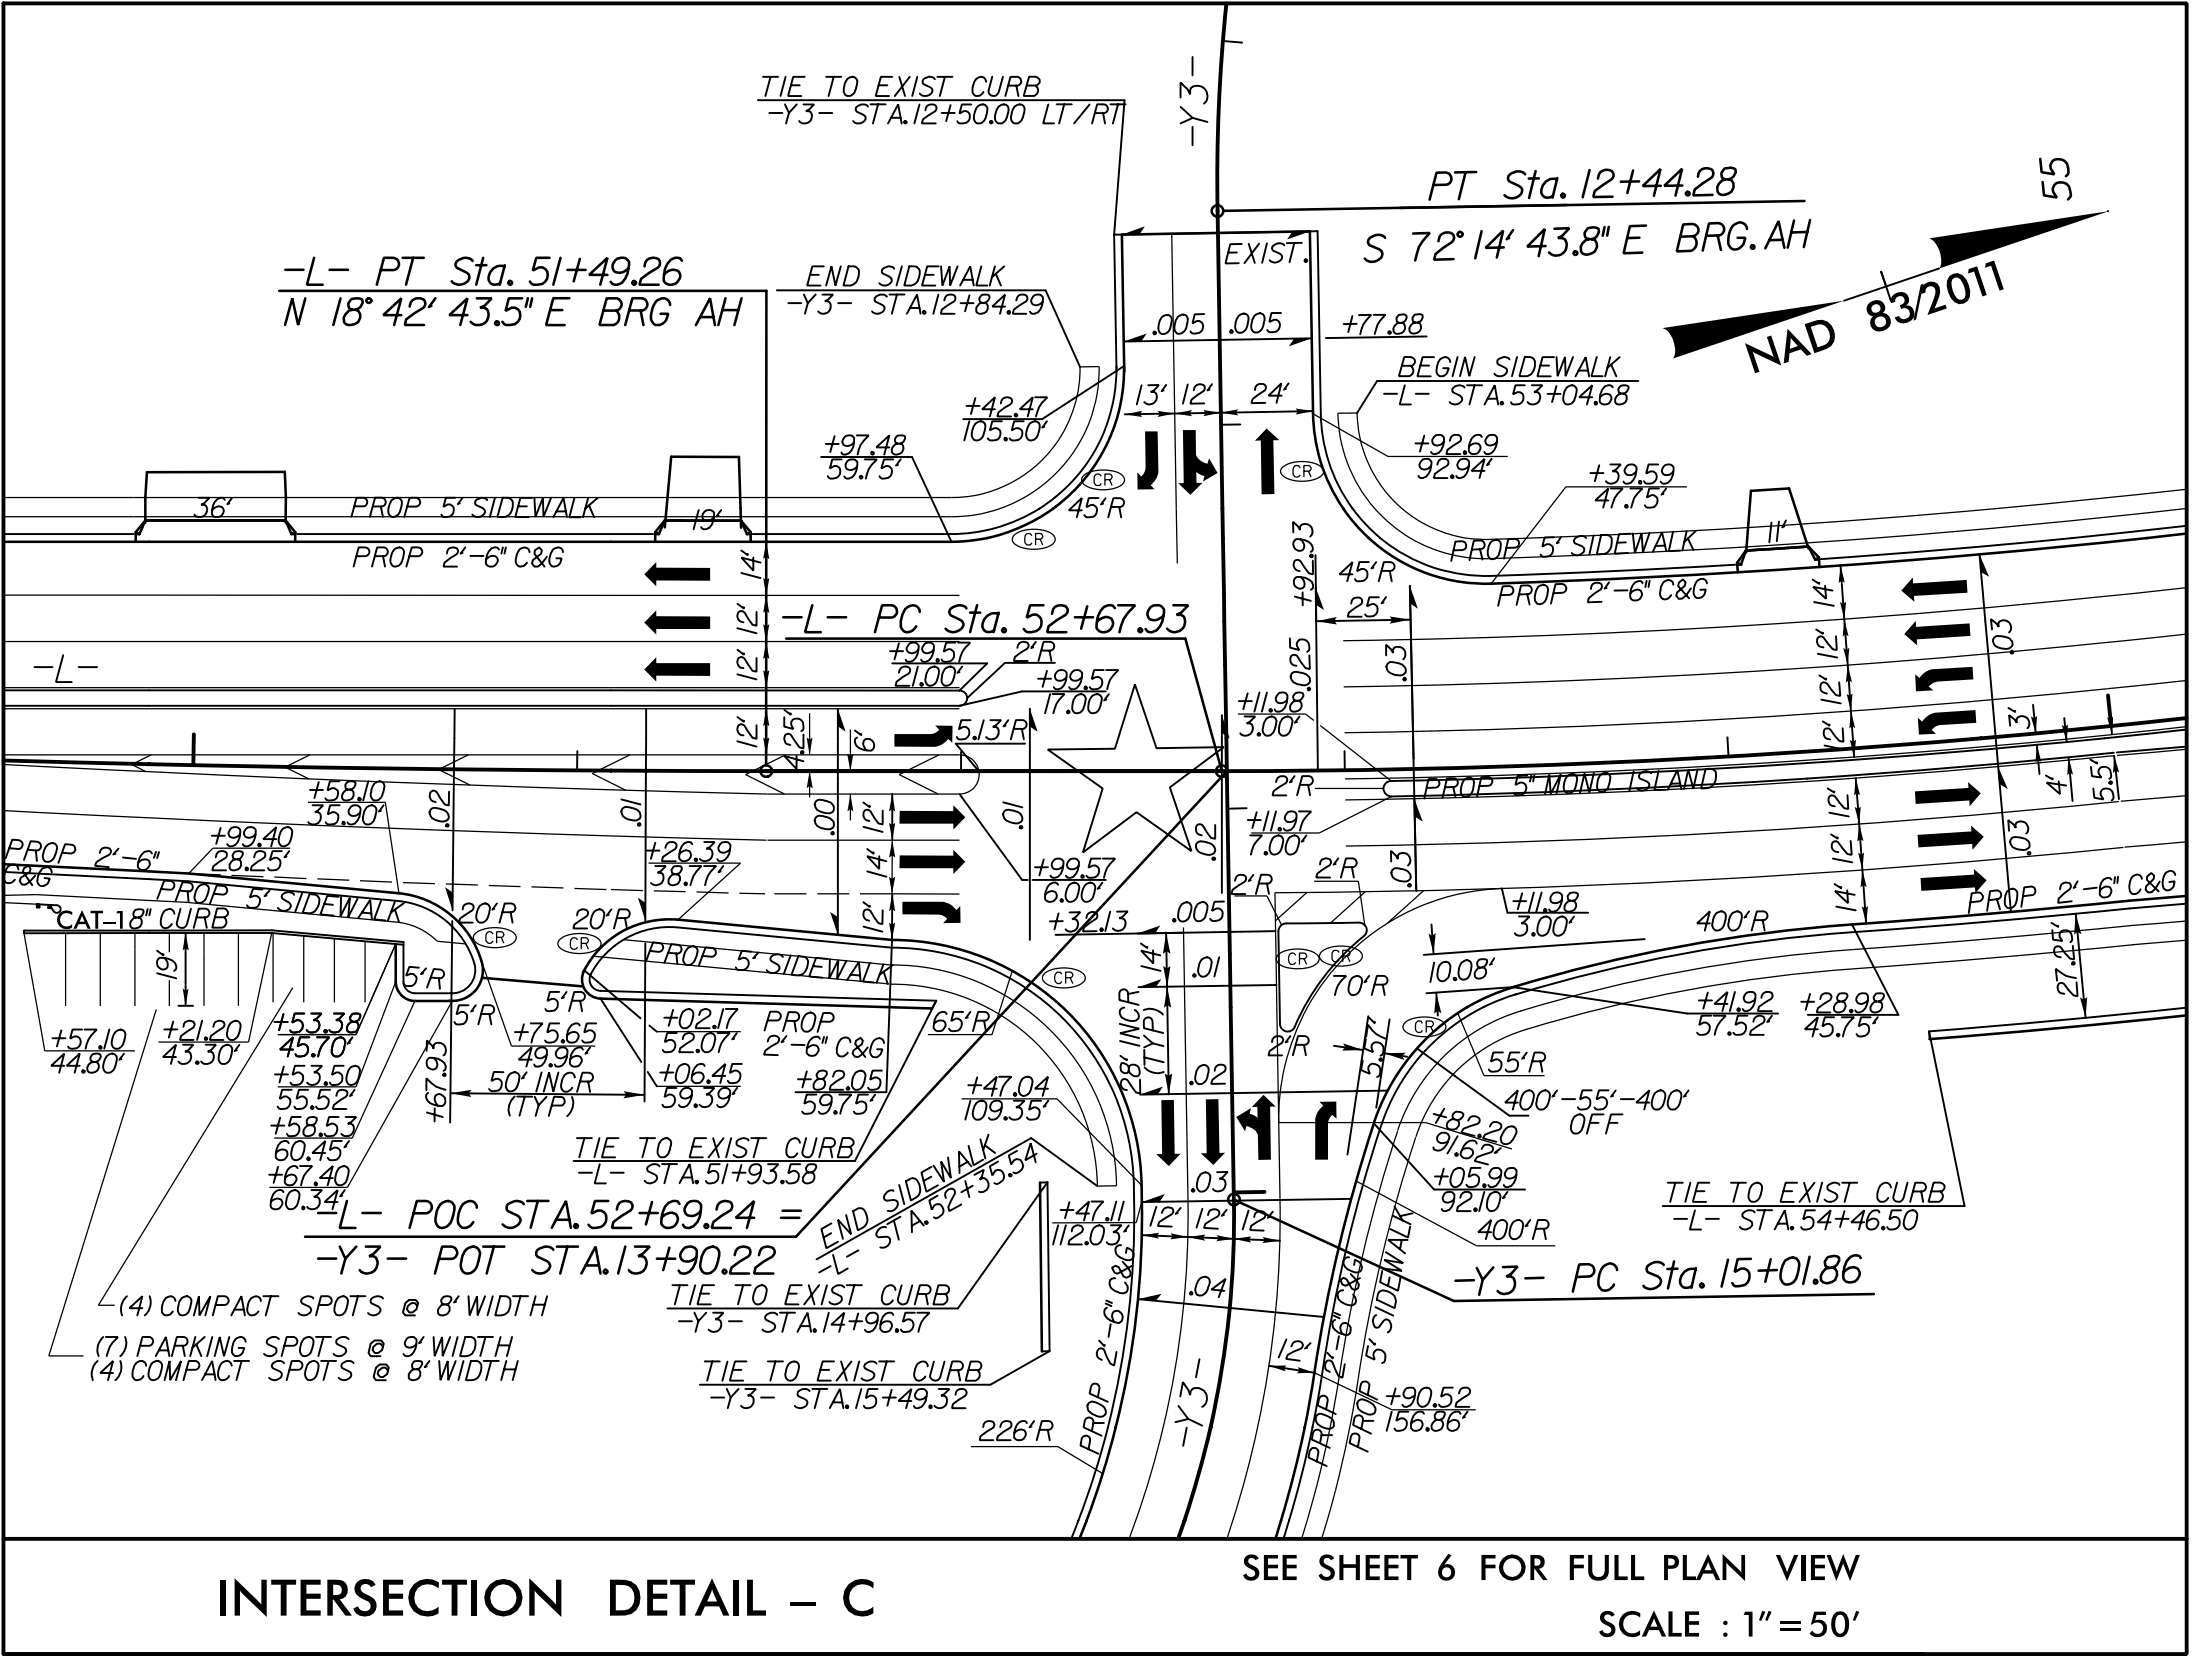


-Y2- (NC 211 / ROBERTS AVE.)
-Y3- (BOOMERANG DR.)

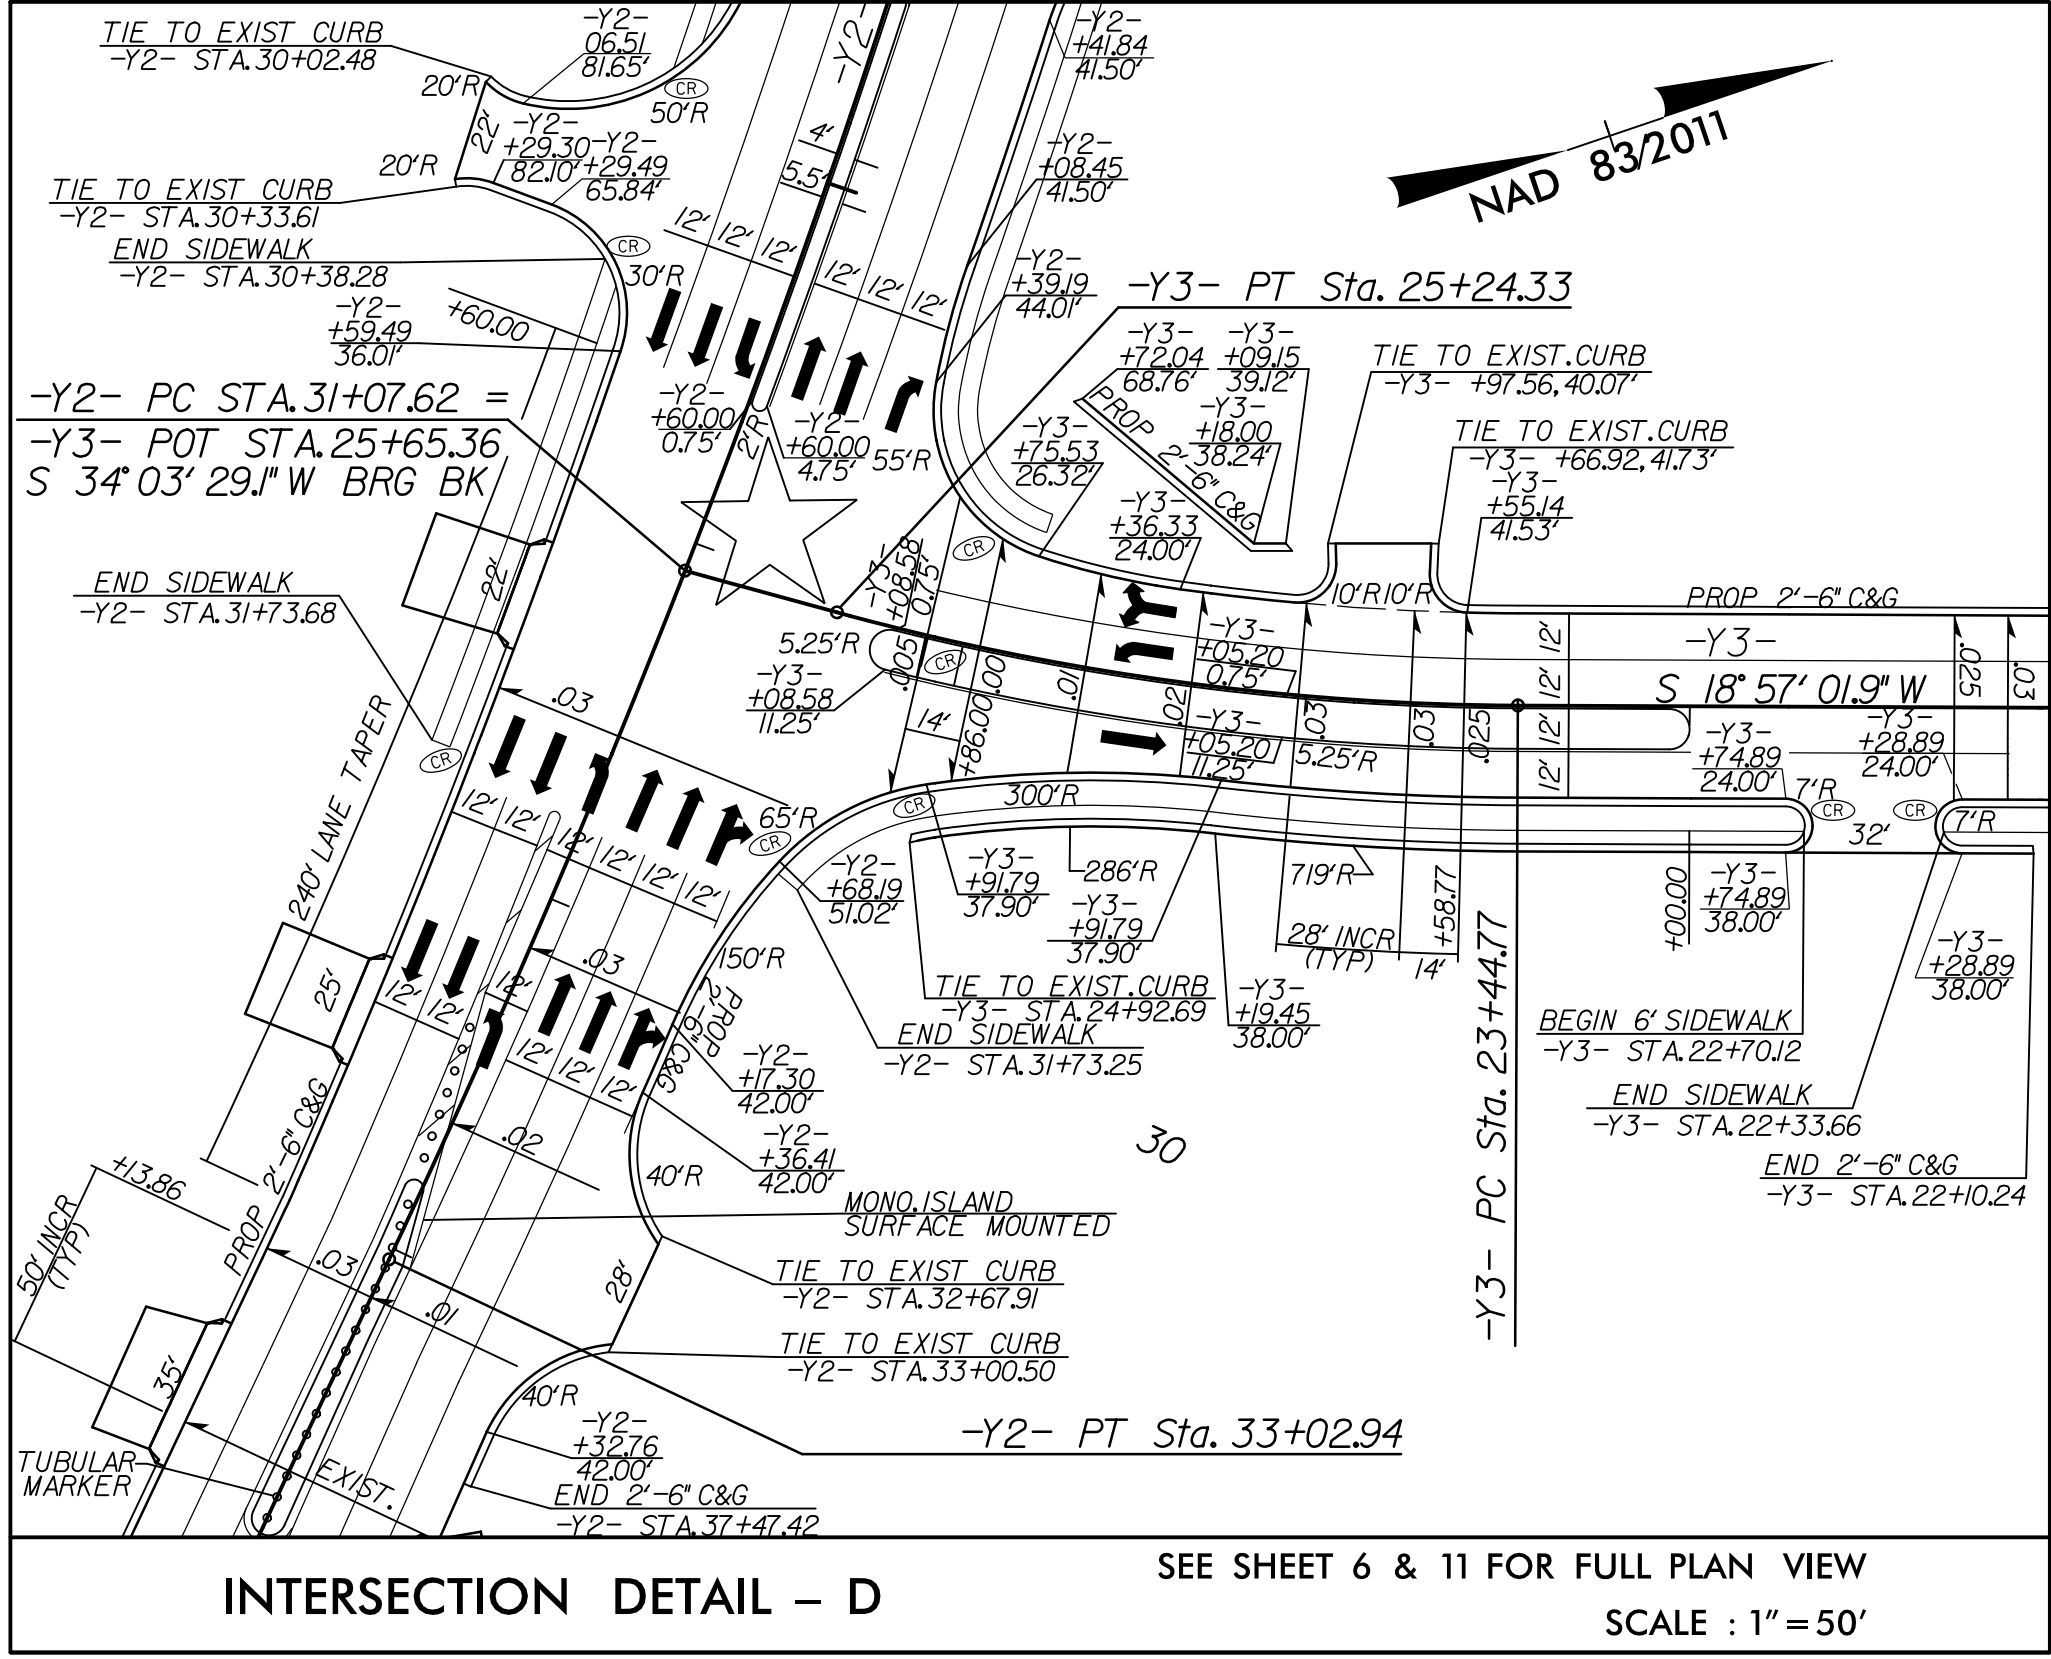

-L- (FAYETTEVILLE RD.),
-Y4- (LINKAW RD.)

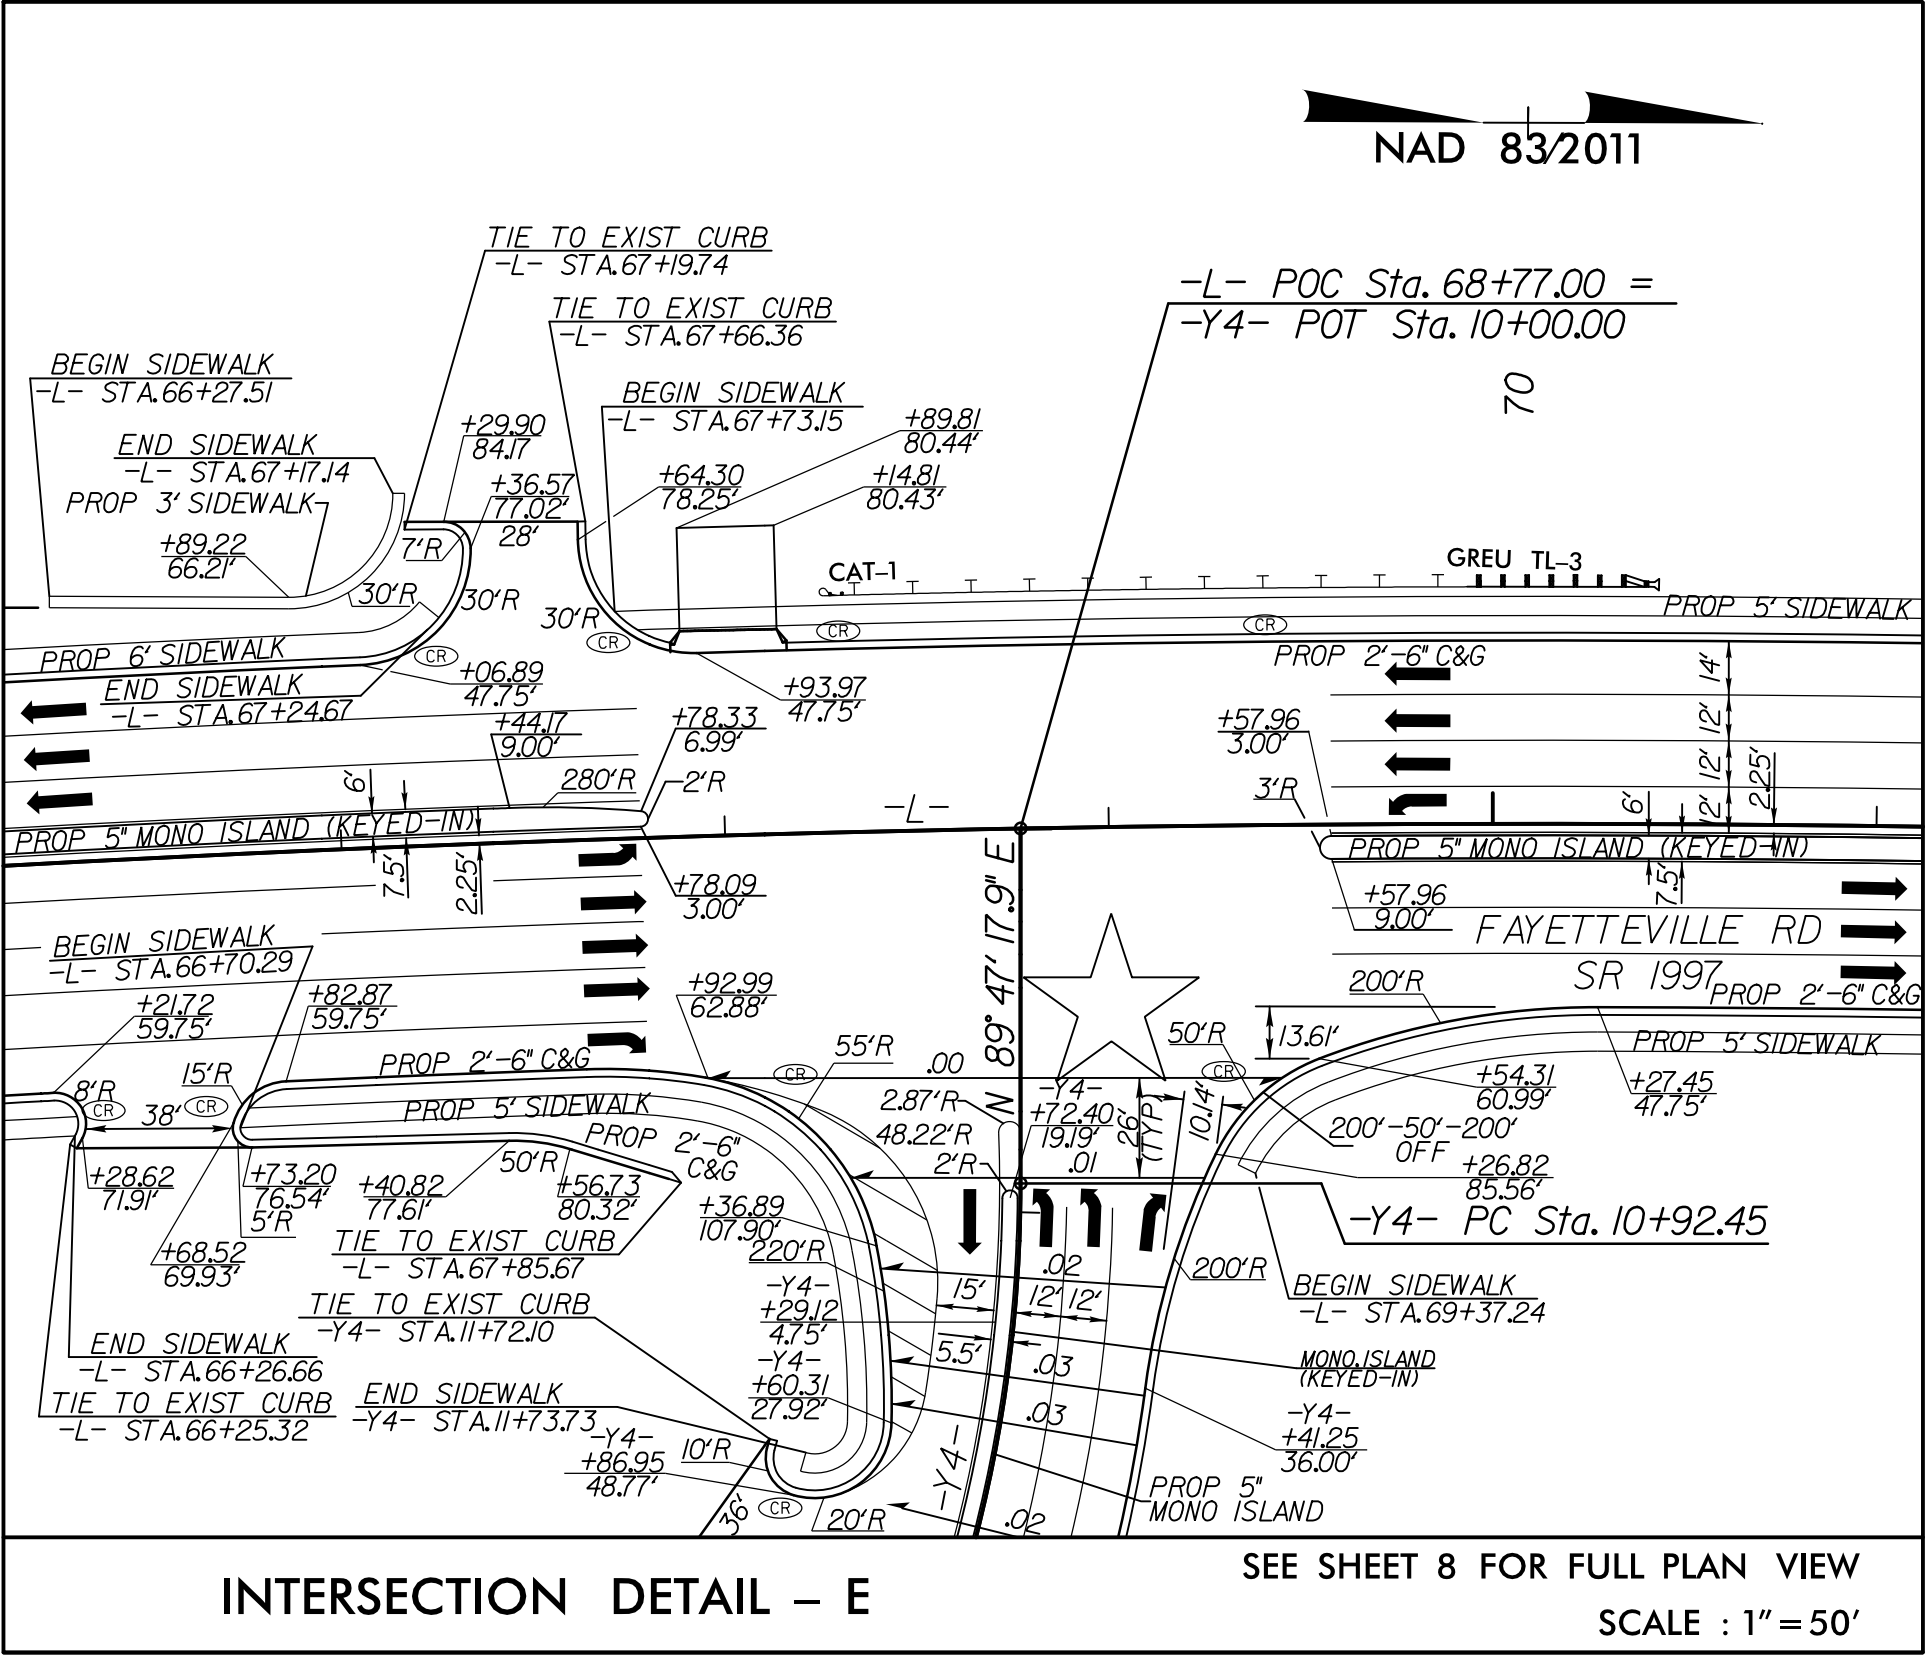

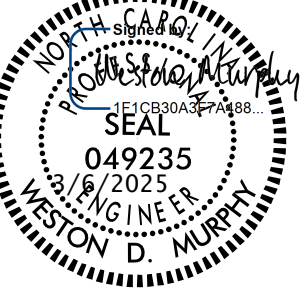PROJECT REFERENCE NO.	SHEET NO.	
U-5797	2B-2	
RW SHEET NO.		
ROADWAY DESIGN ENGINEER		
DOCUMENT NOT CONSIDERED FINAL UNLESS ALL SIGNATURES COMPLETED		
 STV Engineers, Inc. 2121 RDU Center Dr. Suite 210 Morrisville, NC 27560 NC License Number F-0991		



UPGRADED SIGNAL