



8/17/99

3/6/2025
2:46:01 PM
C:\Users\murdow\OneDrive\Documents\Projects\28-5(Rolled Curb).dgn

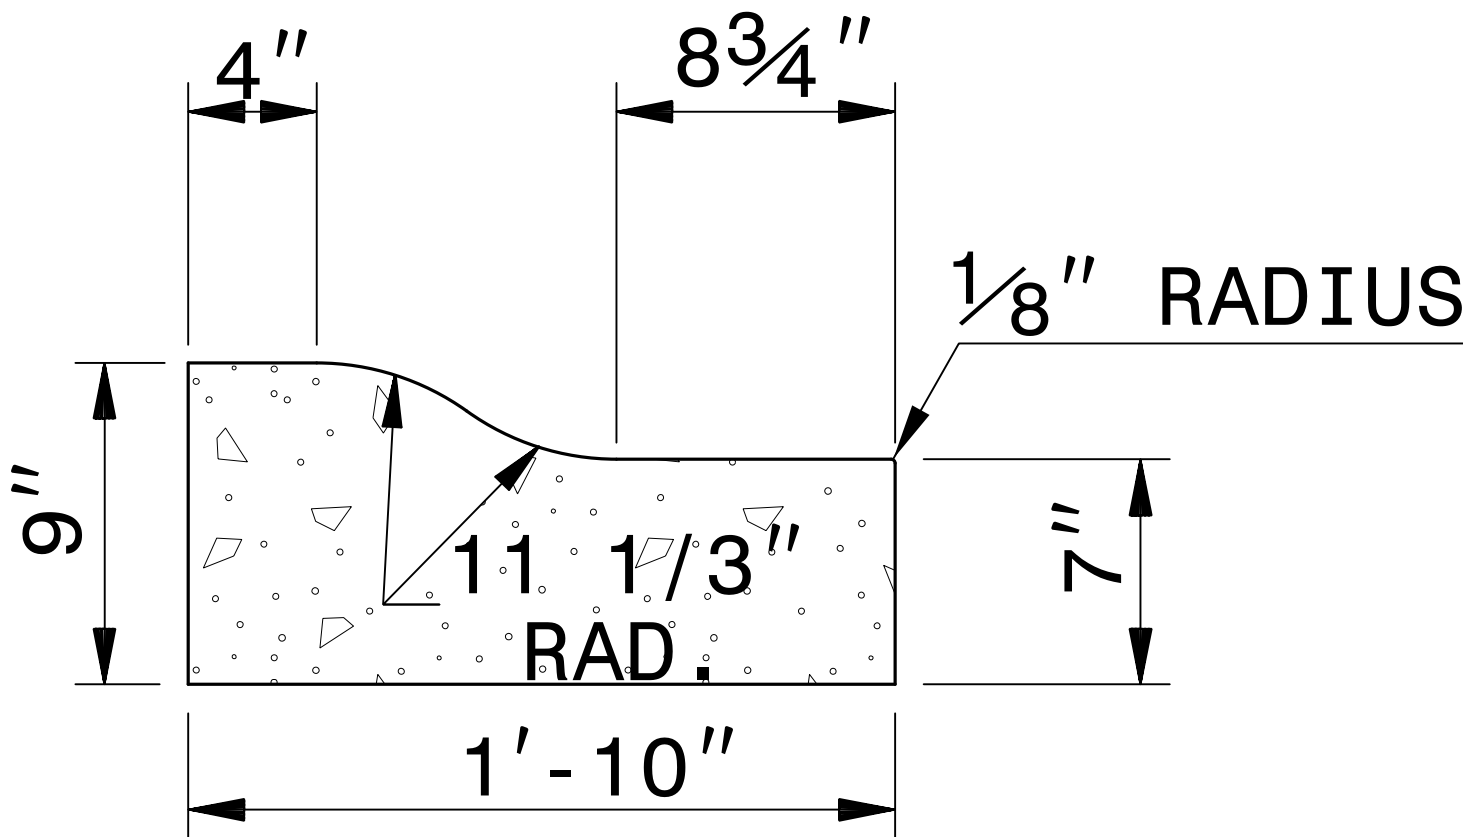

ROLLED CURB AND GUTTER

NOTES: SEE NCDOT STANDARD
DRAWING 843.01 (DETAILING JOINTS
AND JOINT FILLER & SEALER).

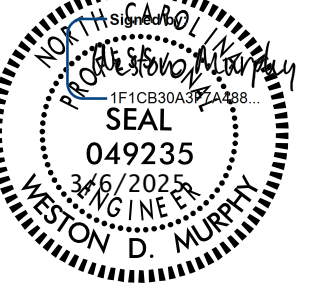PROJECT REFERENCE NO.	SHEET NO.
<i>U-5797</i>	<i>2B-5</i>
R/W SHEET NO.	
ROADWAY DESIGN ENGINEER 	
DOCUMENT NOT CONSIDERED FINAL UNLESS ALL SIGNATURES COMPLETED	
 STV Engineers, Inc. 2121 RDU Center Dr. Suite 210 Morrisville, NC 27560 NC License Number F-0991	