



5/28/99

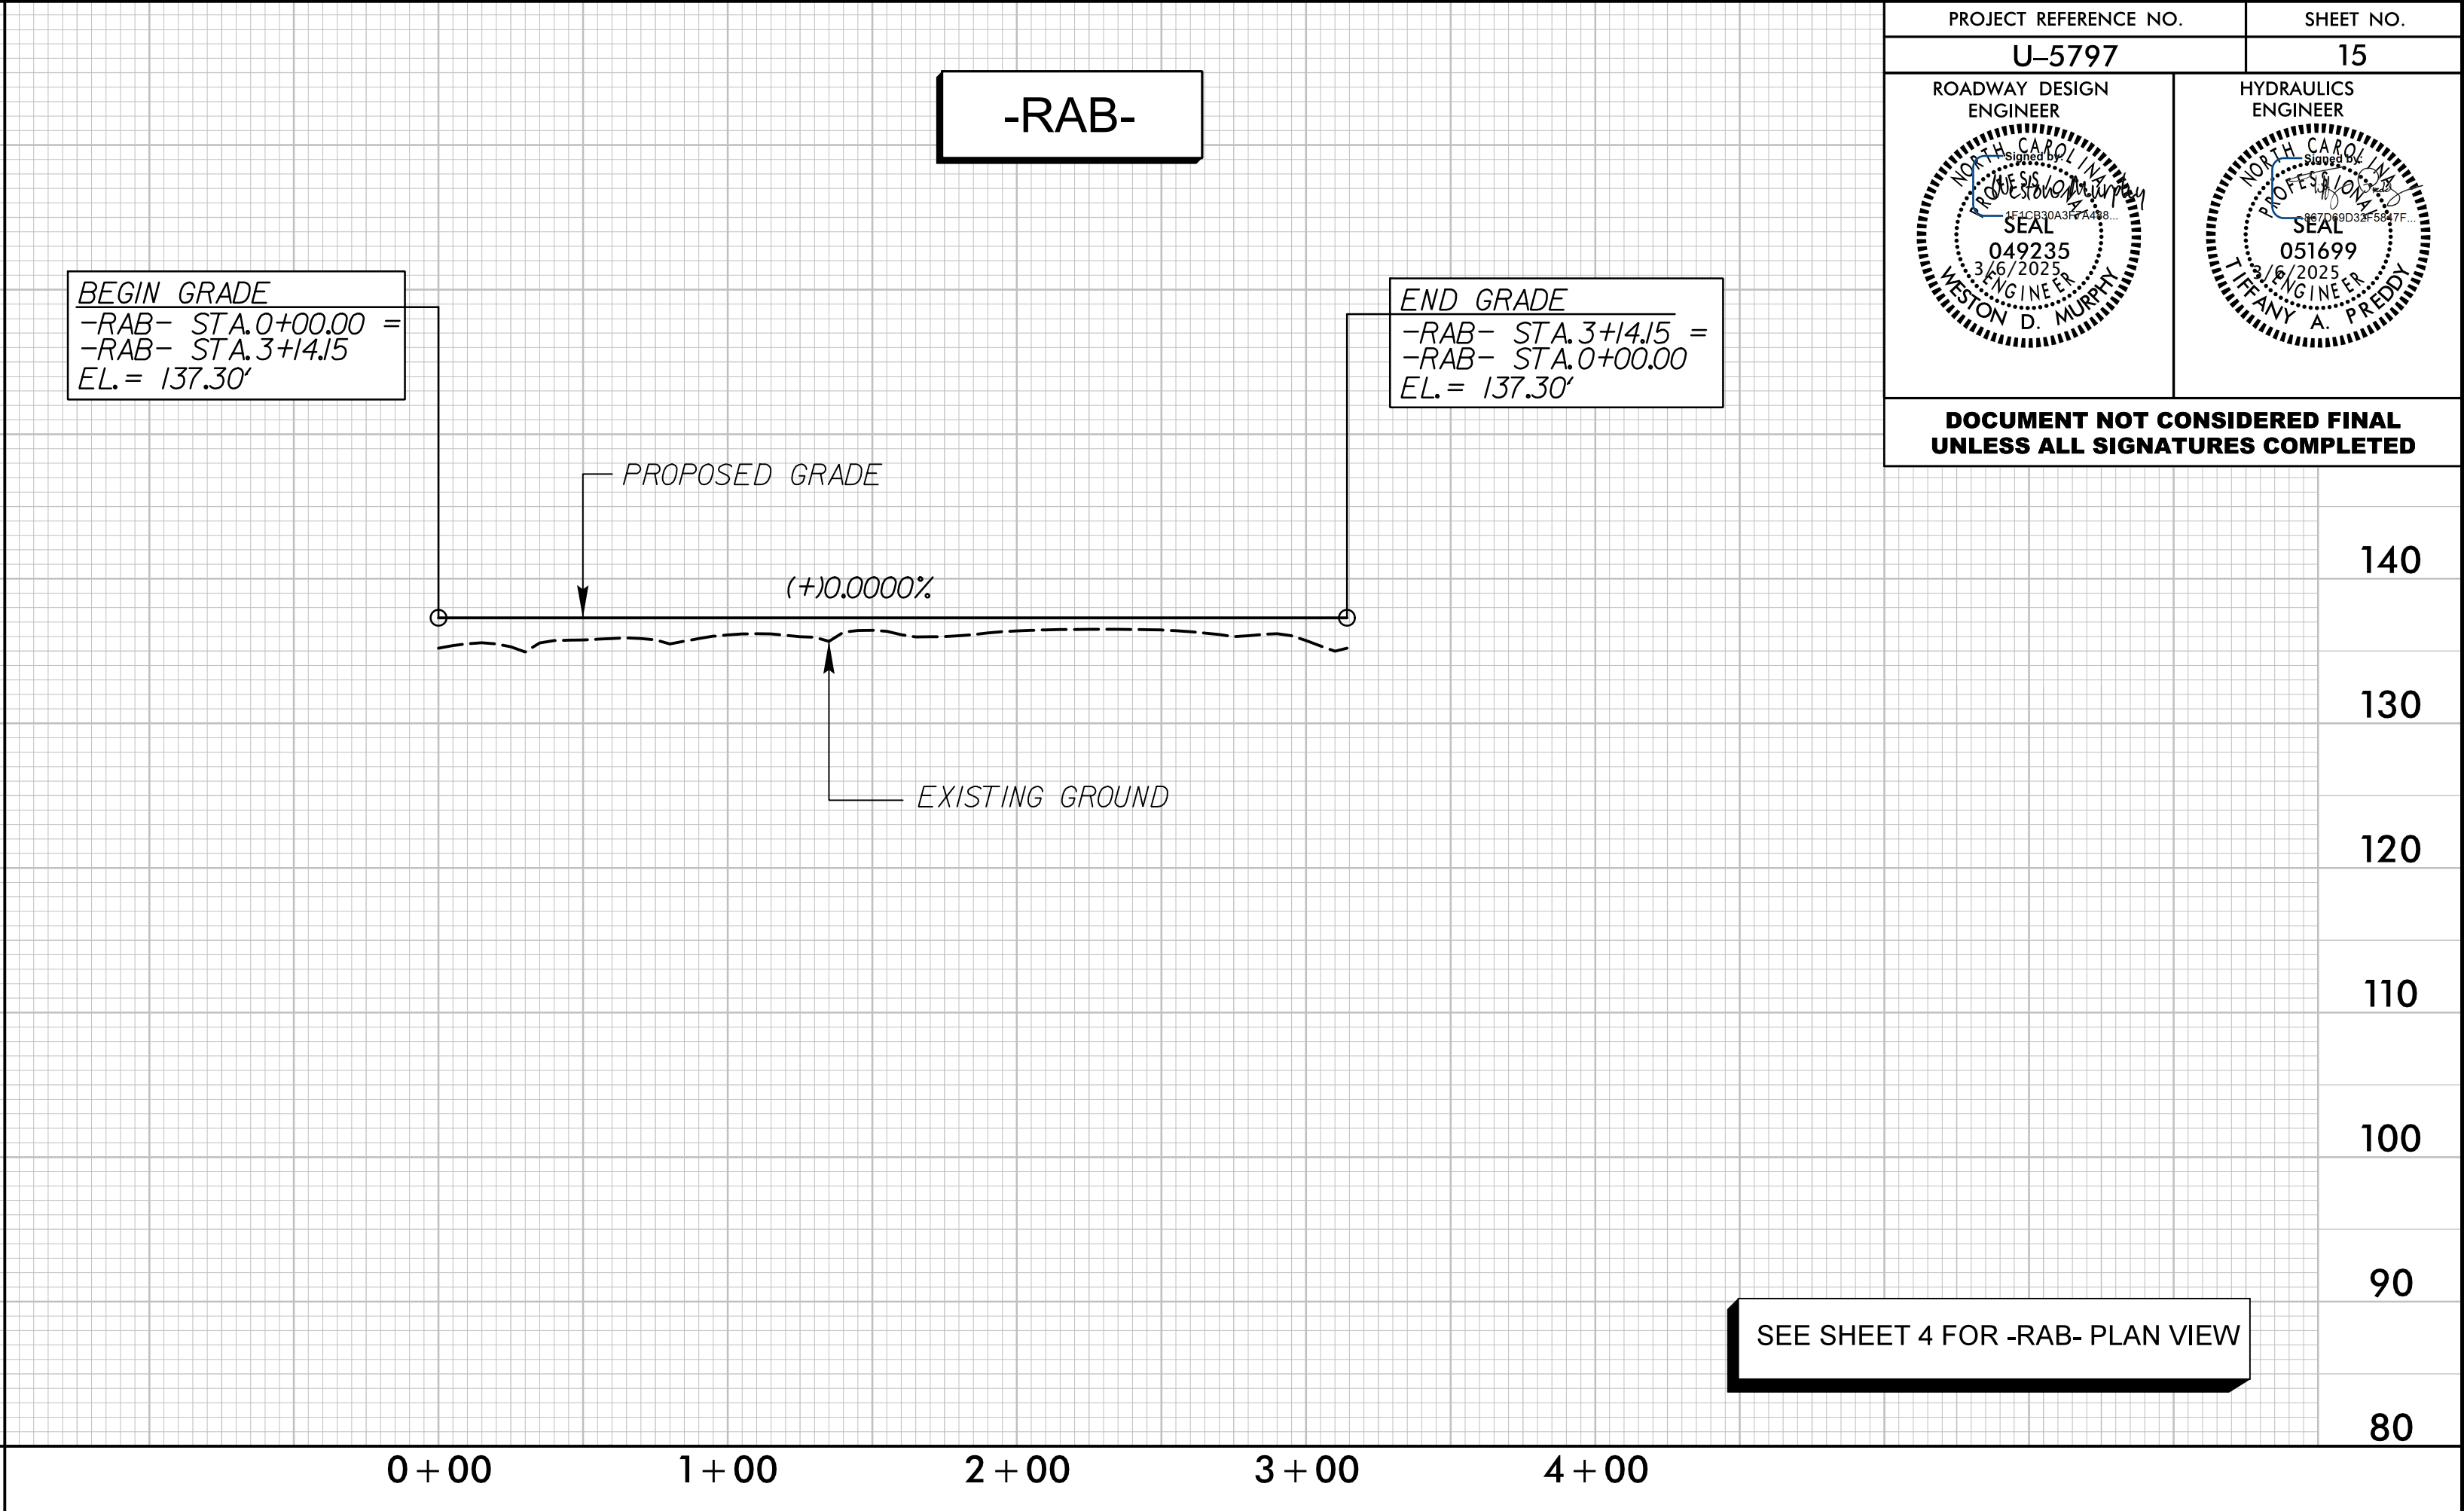

PROJECT REFERENCE NO.		SHEET NO.
U-5797		15
ROADWAY DESIGN ENGINEER	HYDRAULICS ENGINEER	
DOCUMENT NOT CONSIDERED FINAL UNLESS ALL SIGNATURES COMPLETED		

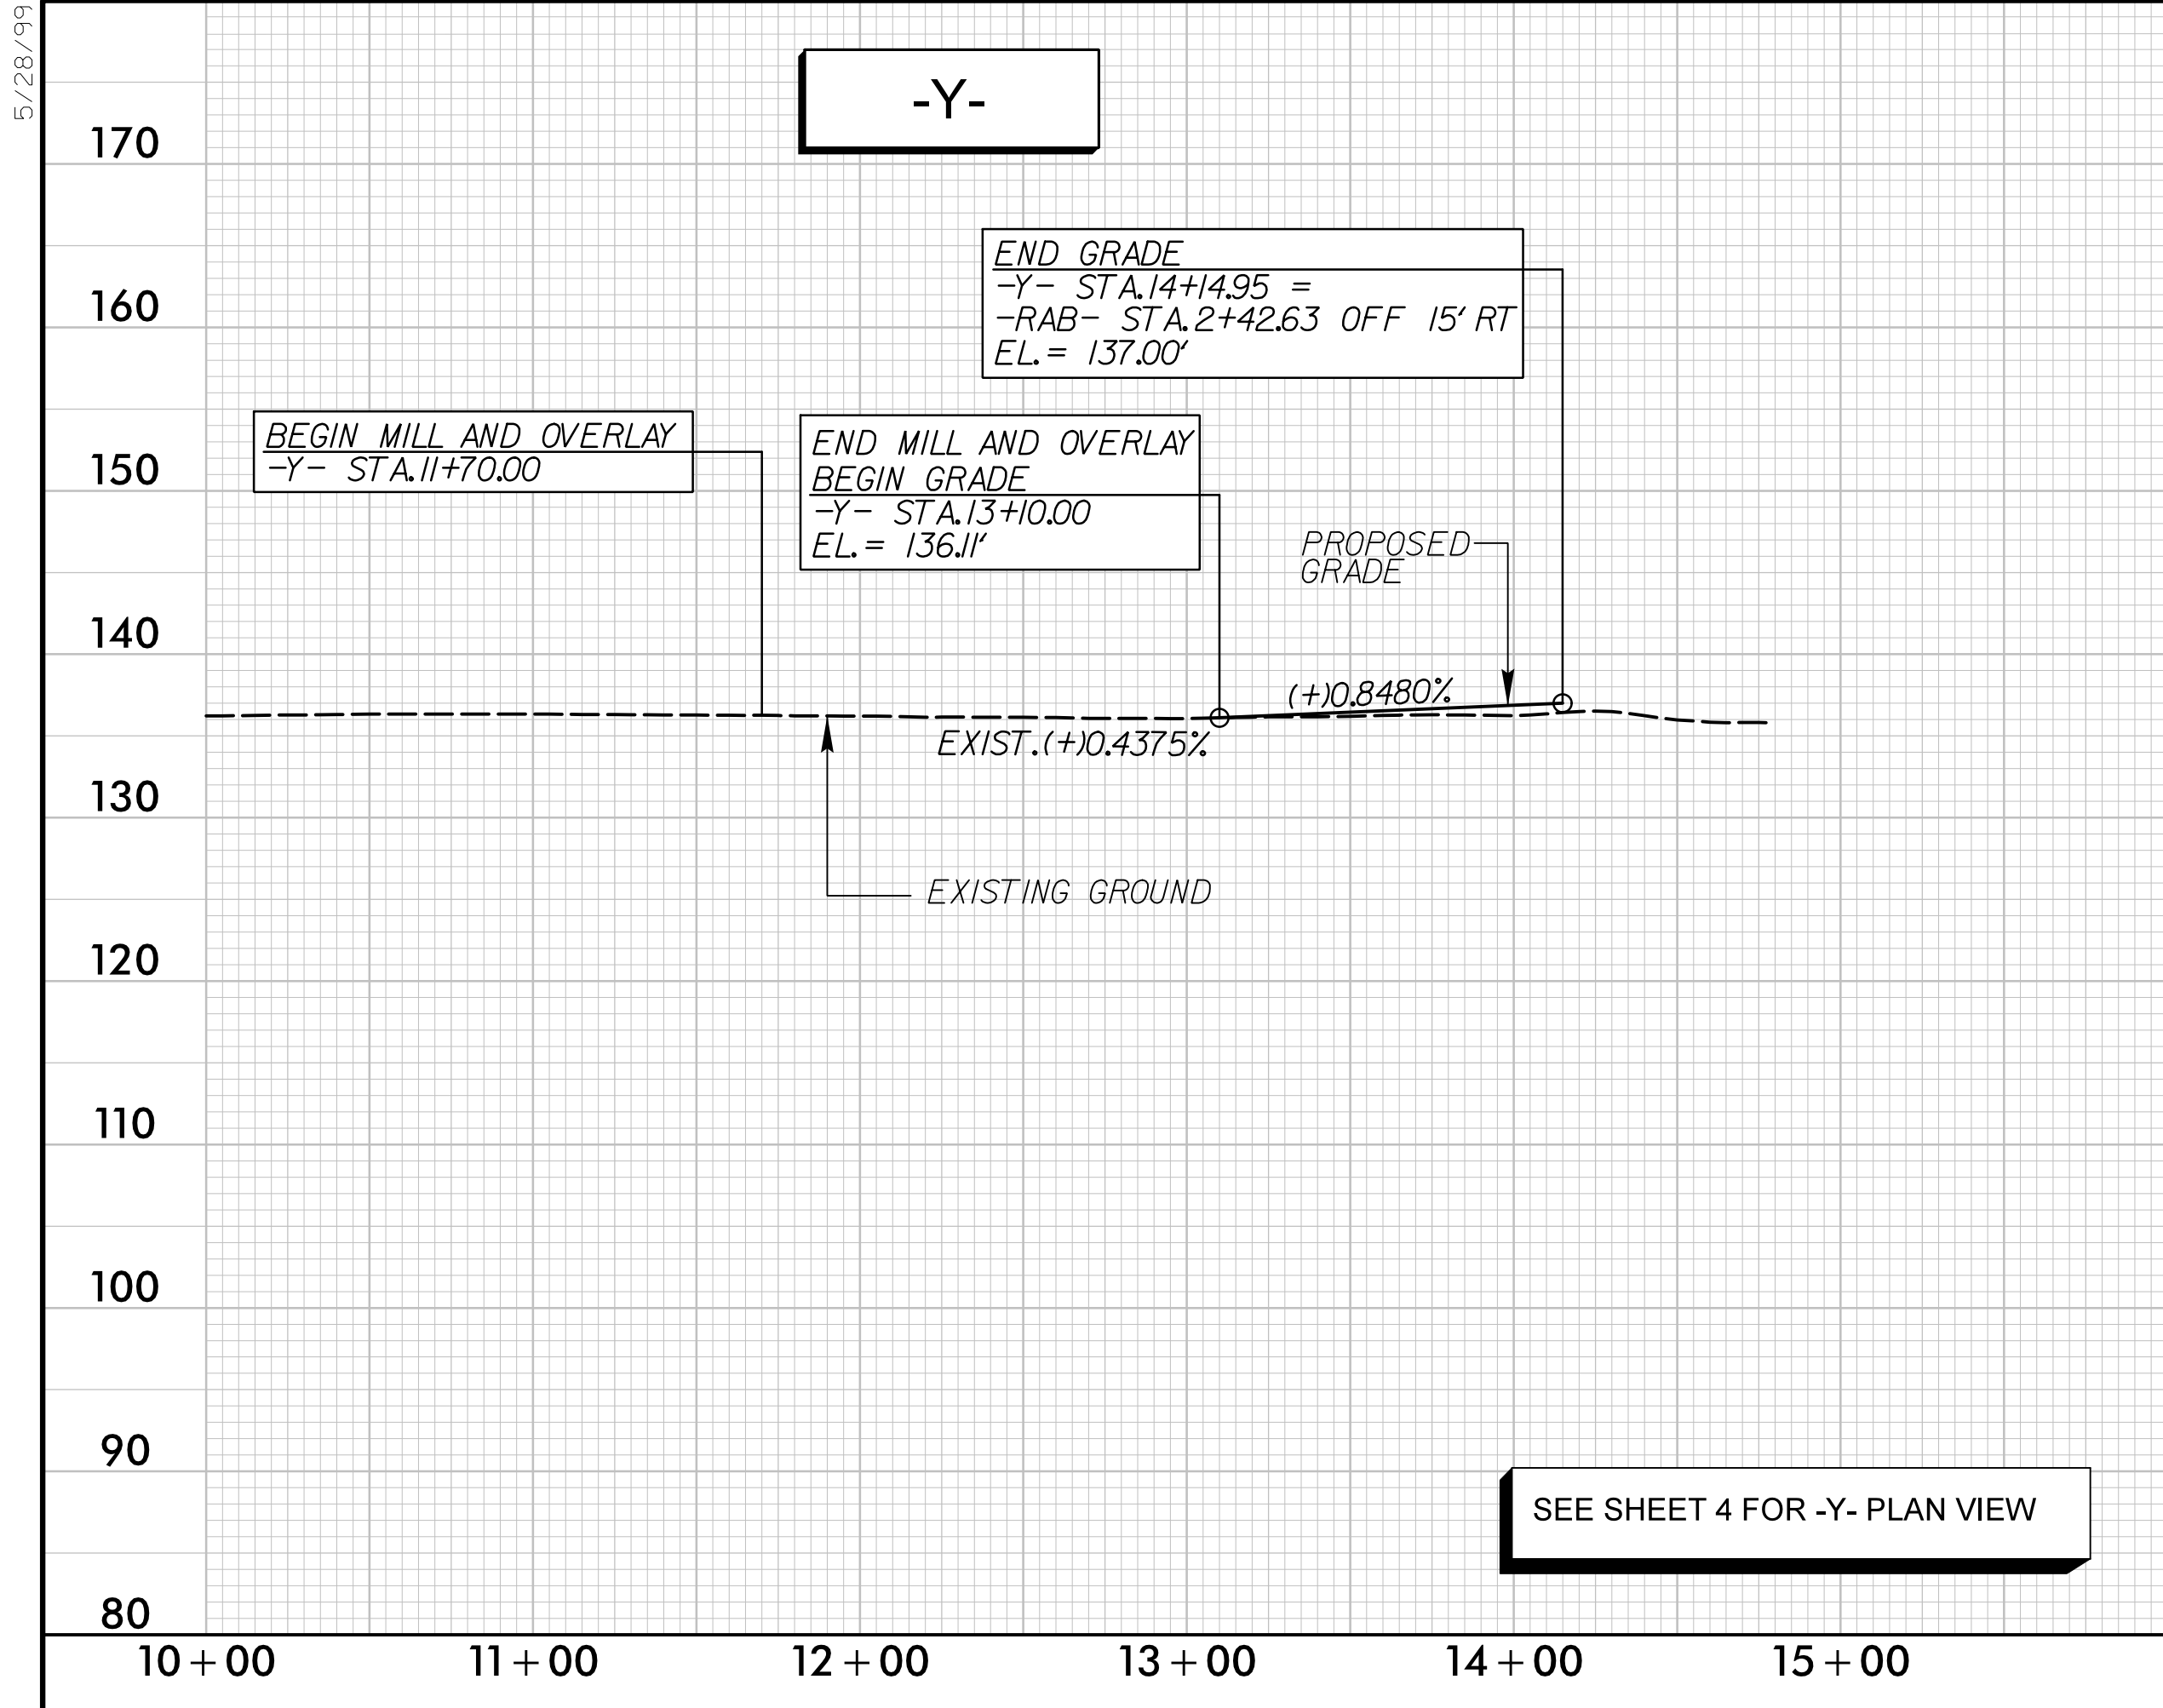