

STATE	STATE PROJECT REFERENCE NO.	SHEET NO.	TOTAL SHEETS
N.C.	U-5797	RW01	17

STATE OF NORTH CAROLINA
DIVISION OF HIGHWAYS

SURVEY CONTROL, EXISTING CENTERLINES,
RIGHT OF WAY, EASEMENTS AND PROPERTY TIES

ROBESON COUNTY

LOCATION: SR 1997 (FAYETTEVILLE ROAD) FROM FARRINGTON
STREET TO EAST 22ND STREET.


TYPE OF WORK: GRADING, PAVING, DRAINAGE, CULVERTS, AND SIGNALS



TIP PROJECT: U-5797

BEGIN TIP PROJECT U-5797
-L- POC STA. 18+35.00

END TIP PROJECT U-5797
-L- POT STA. 87+20.00

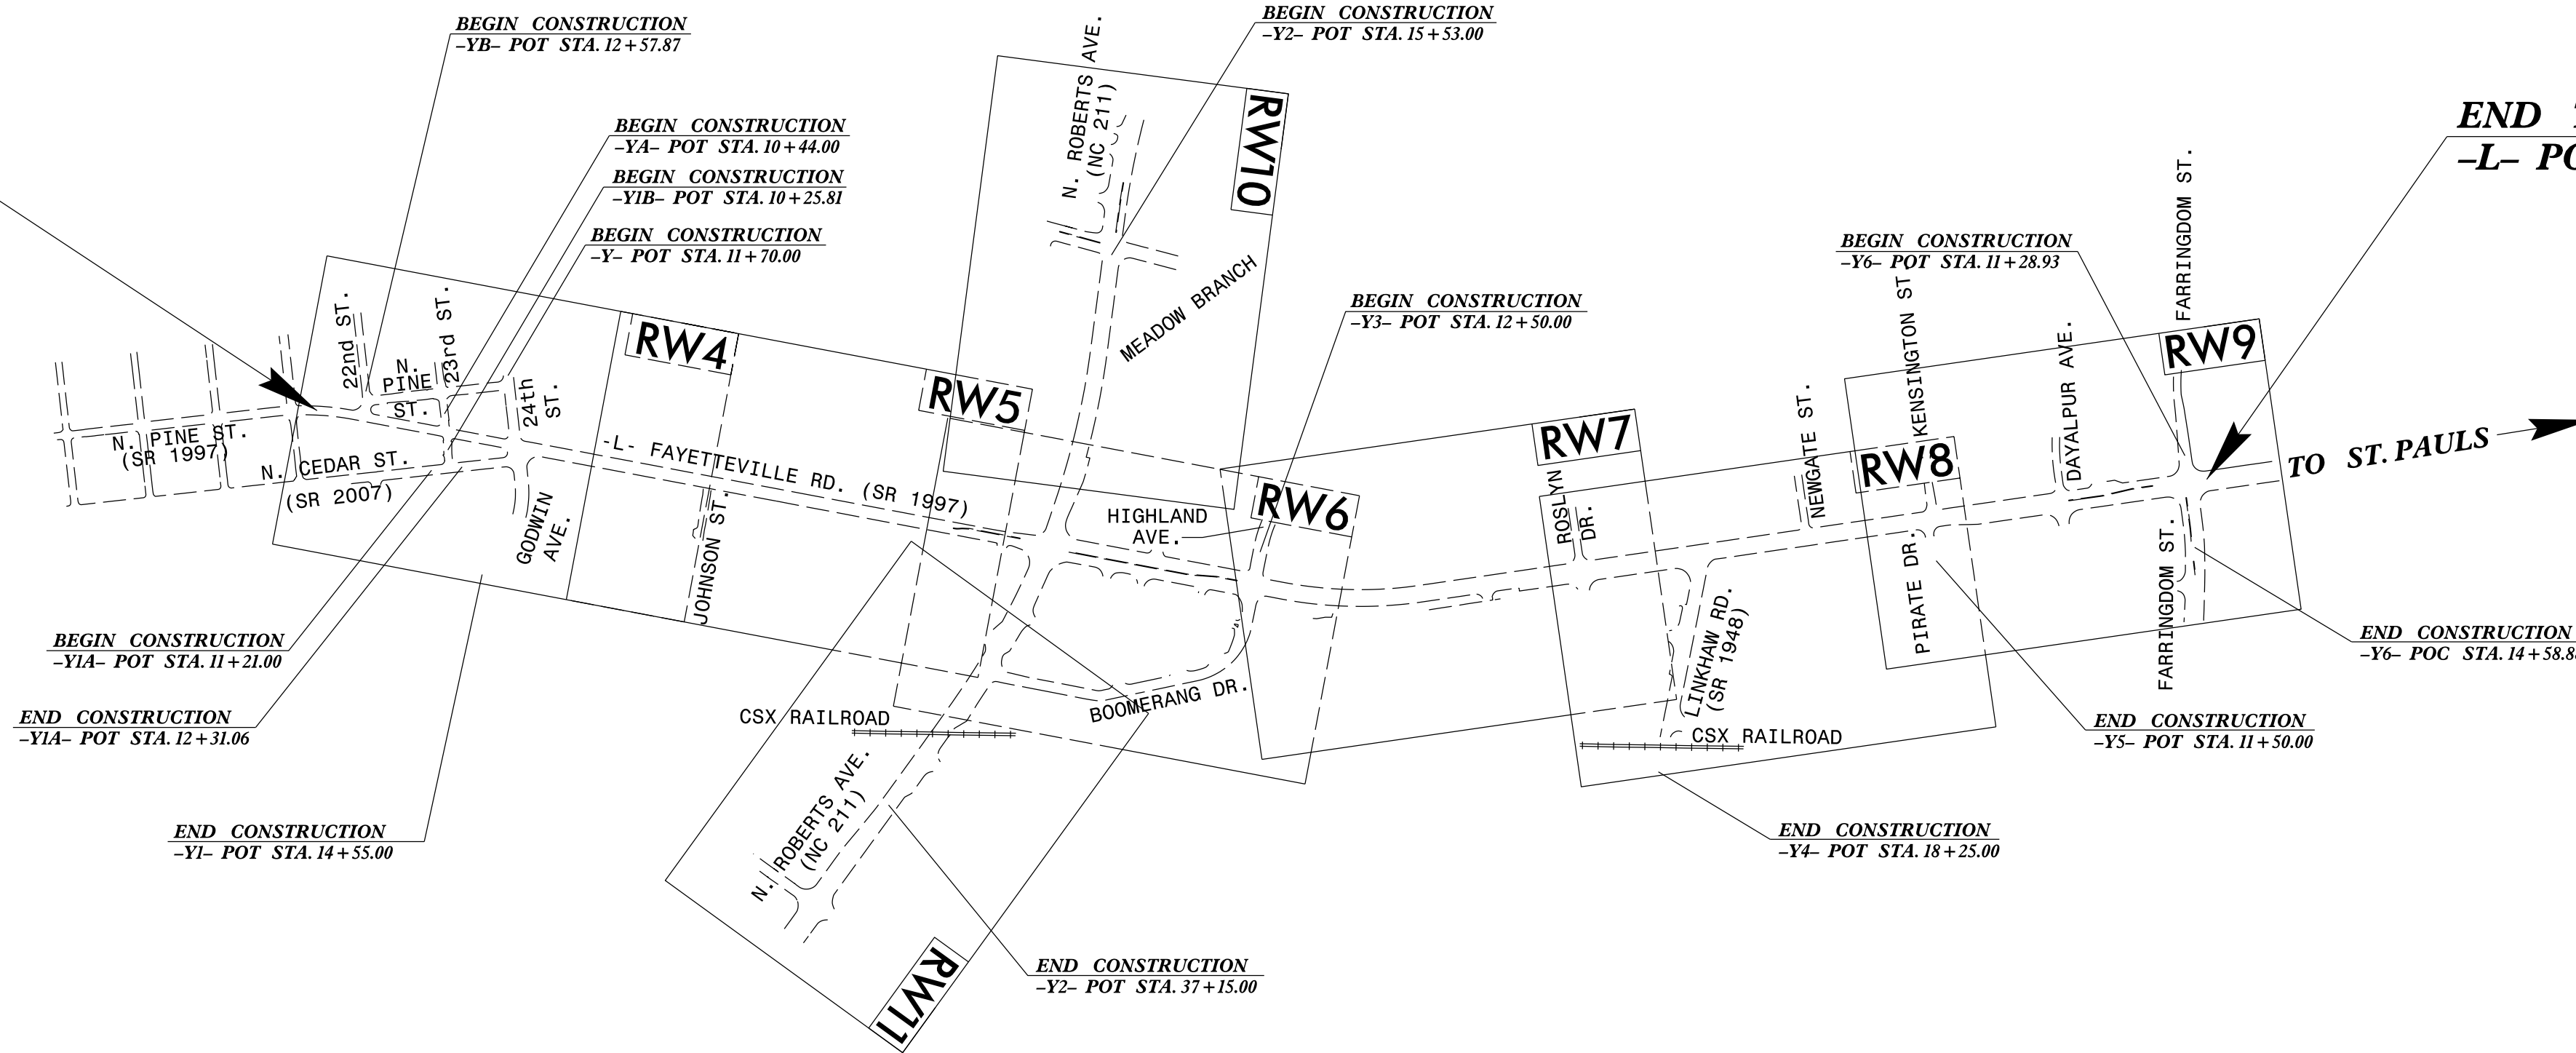

GRAPHIC SCALE



DATUM DESCRIPTION

THE LOCALIZED COORDINATE SYSTEM DEVELOPED FOR THIS PROJECT
IS BASED ON THE STATE PLANE COORDINATES ESTABLISHED BY
NCDOT FOR MONUMENT "U5797-11"
WITH NAD 83/NSRS 2011 STATE PLANE GRID COORDINATES OF
NORTHING: 323,031.360(ft) EASTING: 1,999,484.330(ft)
ELEVATION: 131.27(ft)
THE AVERAGE COMBINED GRID FACTOR USED ON THIS PROJECT
(GROUND TO GRID) IS: 0.99992839
THE N.C. LAMBERT GRID BEARING AND
LOCALIZED HORIZONTAL GROUND DISTANCE FROM
"U5797-11" TO -L- STATION 18+35.00 IS
N 19°14'59" E 2,089.72(ft)
ALL LINEAR DIMENSIONS ARE LOCALIZED HORIZONTAL DISTANCES
VERTICAL DATUM USED IS NAVD 88

Prepared in the Office of:




2024 STANDARD SPECIFICATIONS

RIGHT OF WAY DATE:

LETTING DATE:

PROFESSIONAL LAND
SURVEYOR

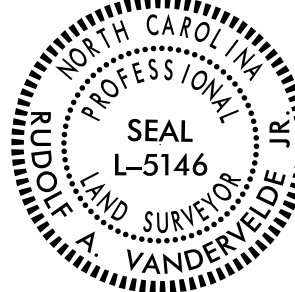

DocuSigned by:
Rudolf A. VanderVelde, Jr.
SIGNATURE:

2/1/2024
Date:

