



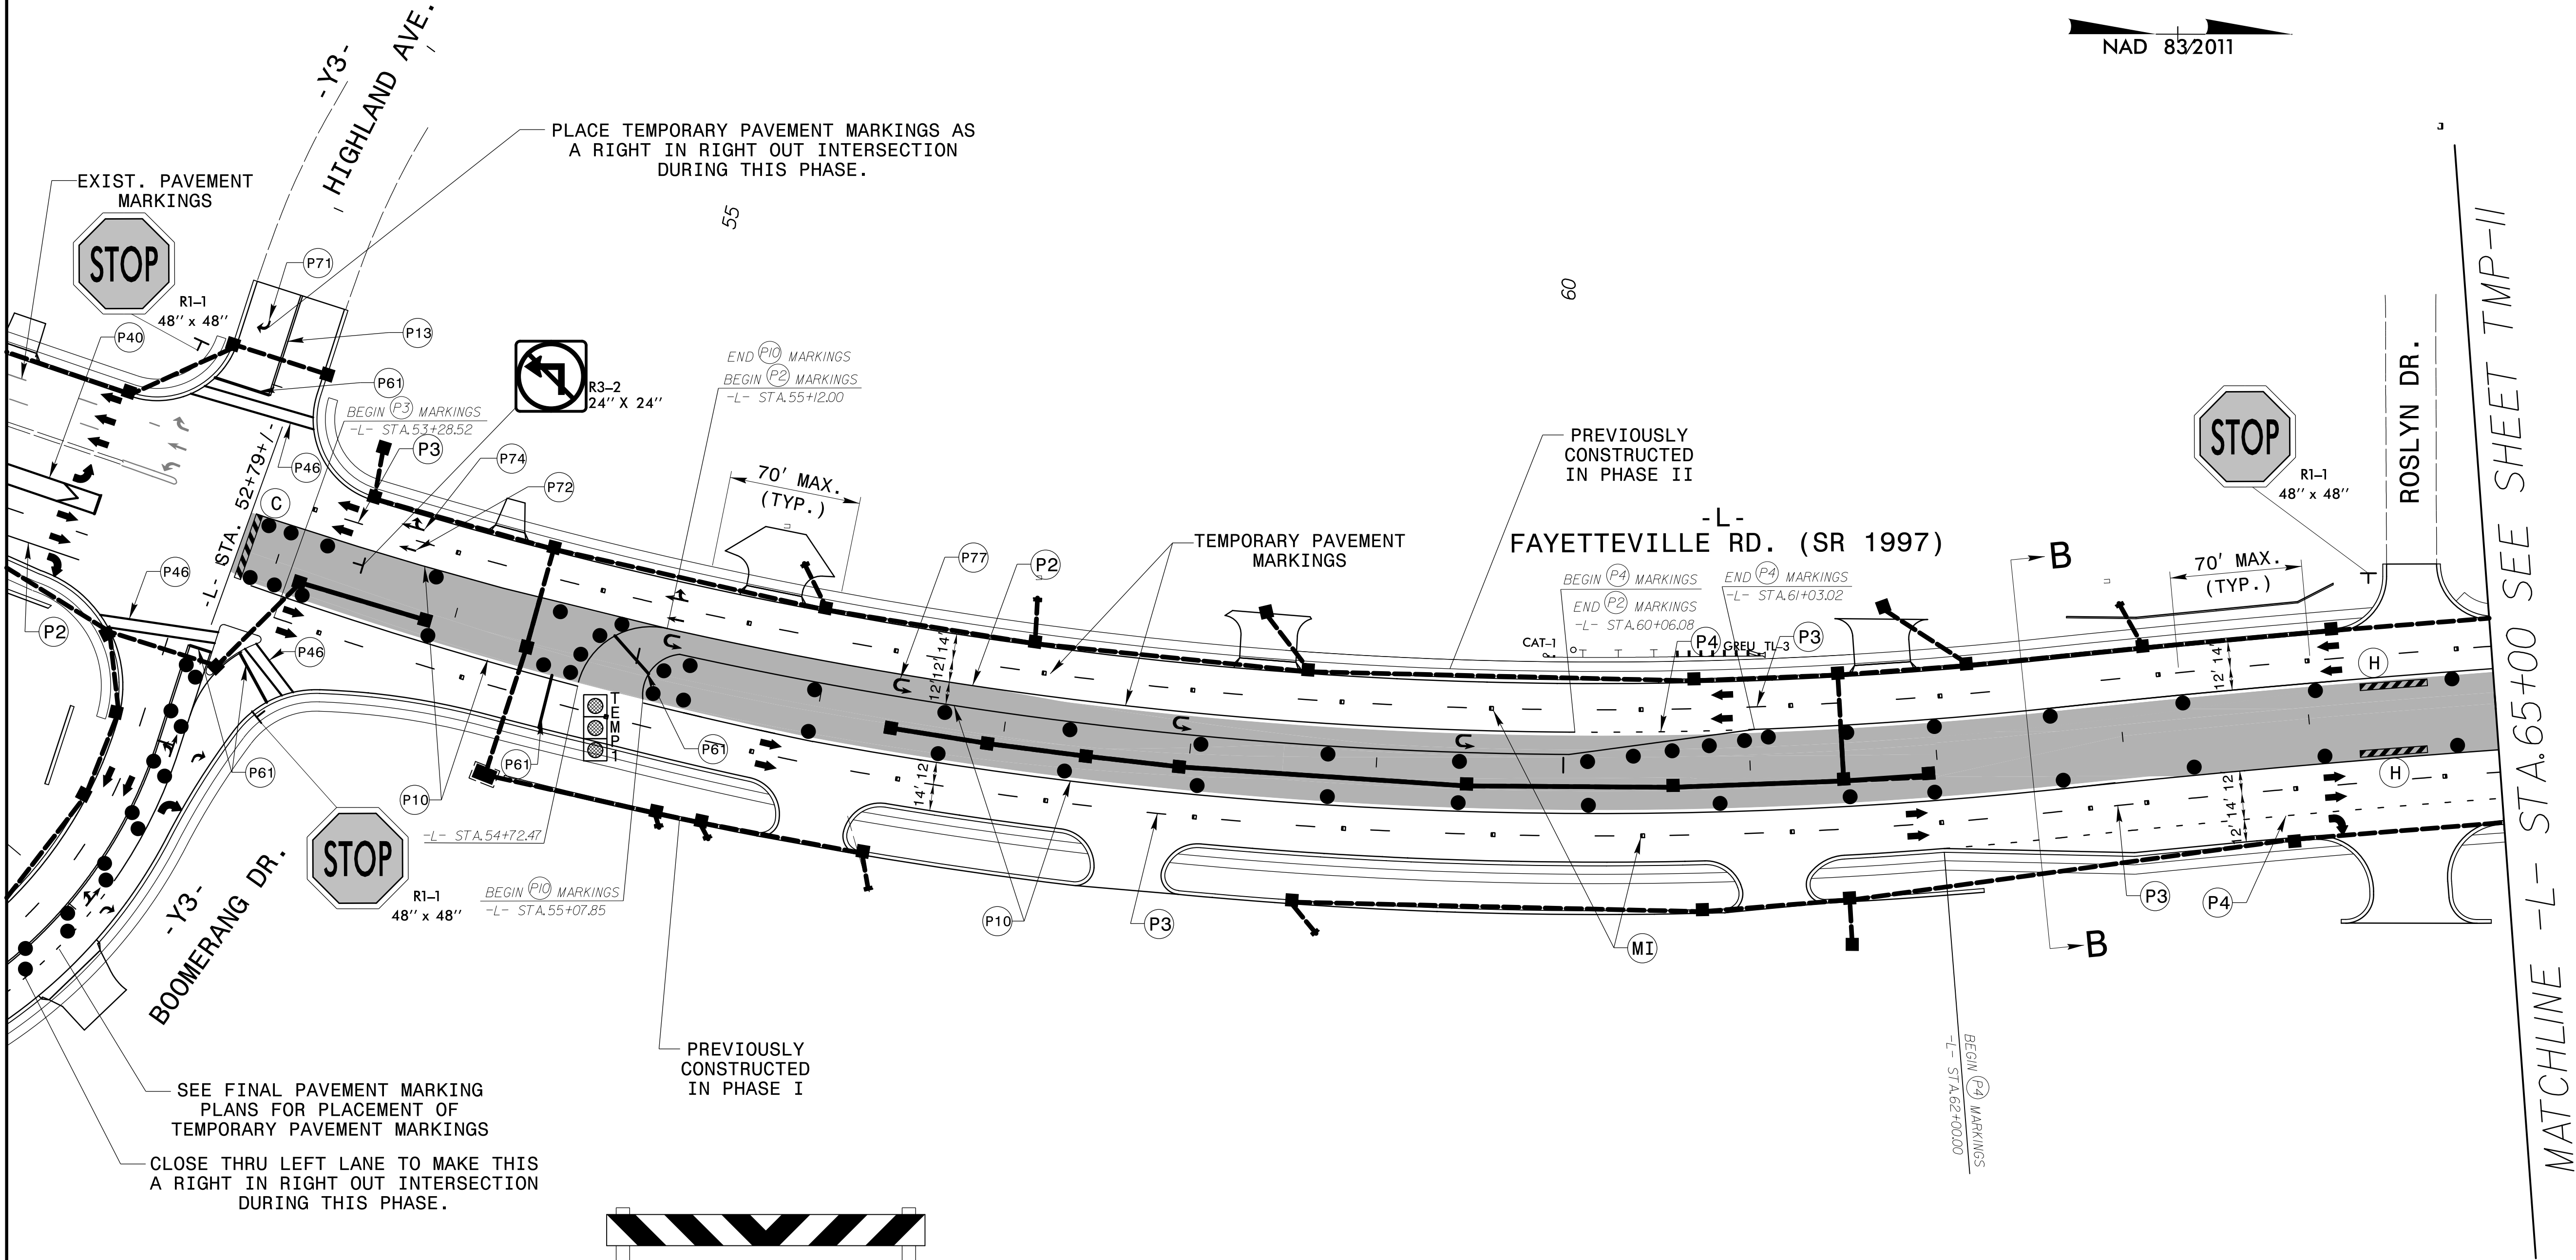


SEE FINAL PAVEMENT MARKING PLANS FOR PLACEMENT OF TEMPORARY PAVEMENT MARKINGS

CLOSE THRU LEFT LANE TO MAKE THIS A RIGHT IN RIGHT OUT INTERSECTION DURING THIS PHASE.

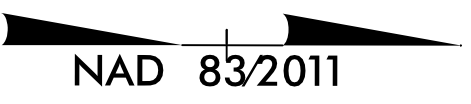


TYPE III BARRICADE

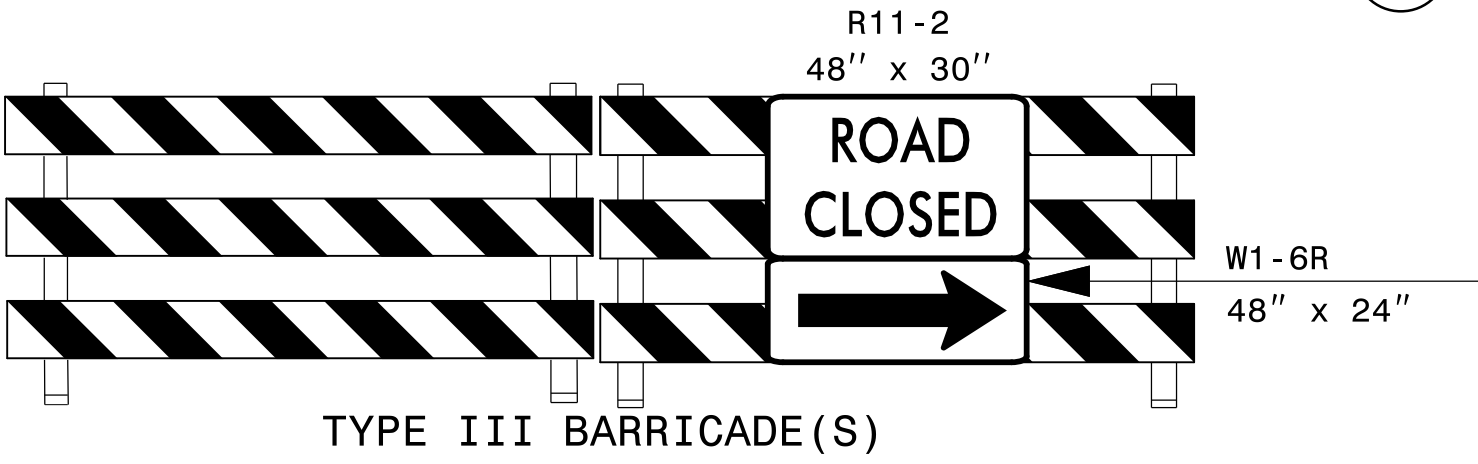

TYPE III BARRICADE(S)

C


SECTION B-B

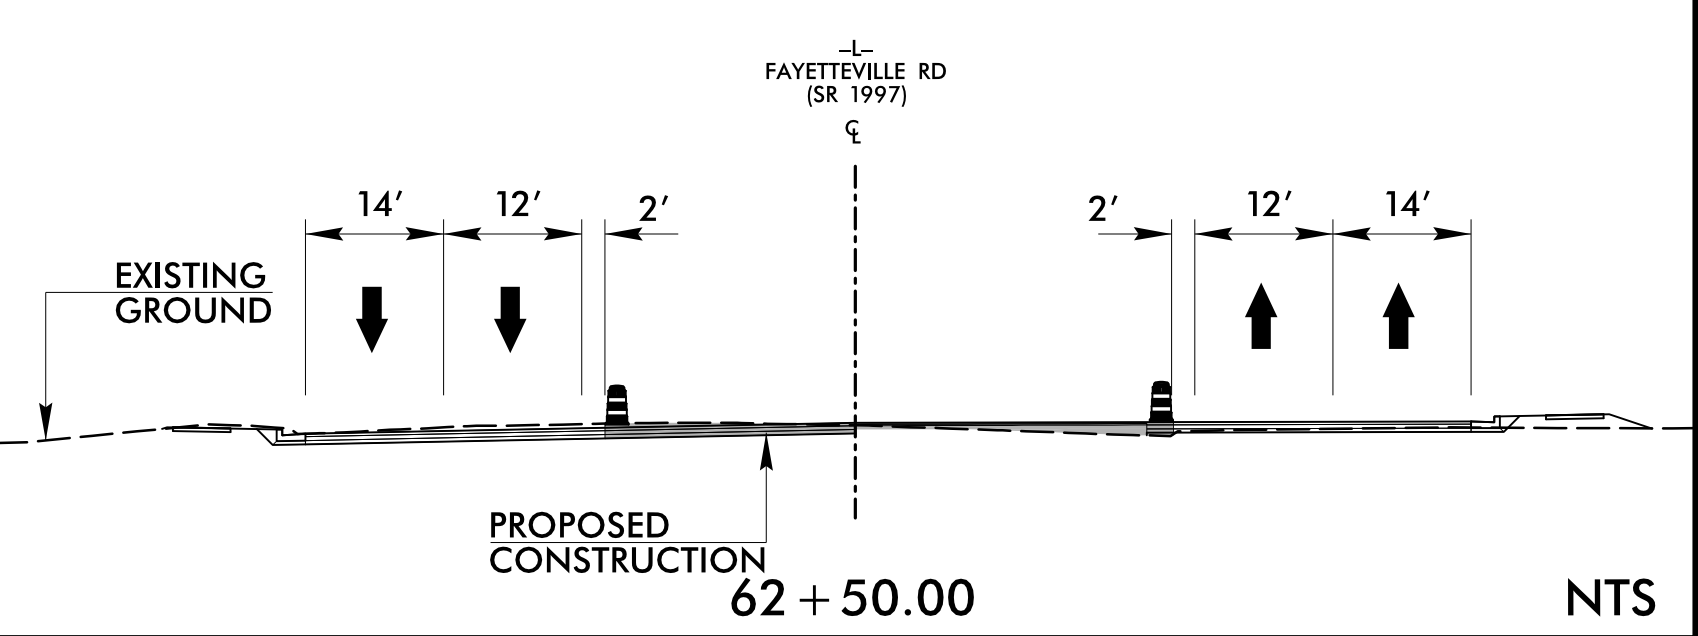

APPROVED: *Weston D. Murphy* DATE: 2/10/2025

SEAL

NORTH CAROLINA PROFESSIONAL ENGINEER SEAL 049235 WESTON D. MURPHY

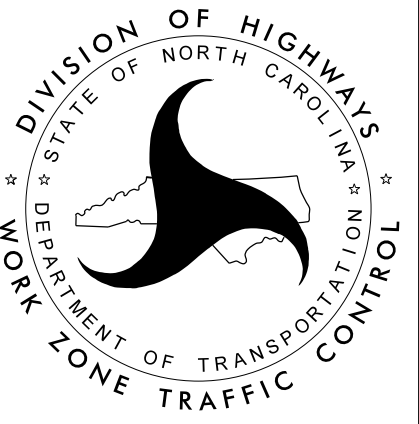

DOCUMENT NOT CONSIDERED FINAL
UNLESS ALL SIGNATURES COMPLETED

TEMPORARY TRAFFIC
CONTROL PHASE III DETAIL
STEP 1