



NAD 83/2011

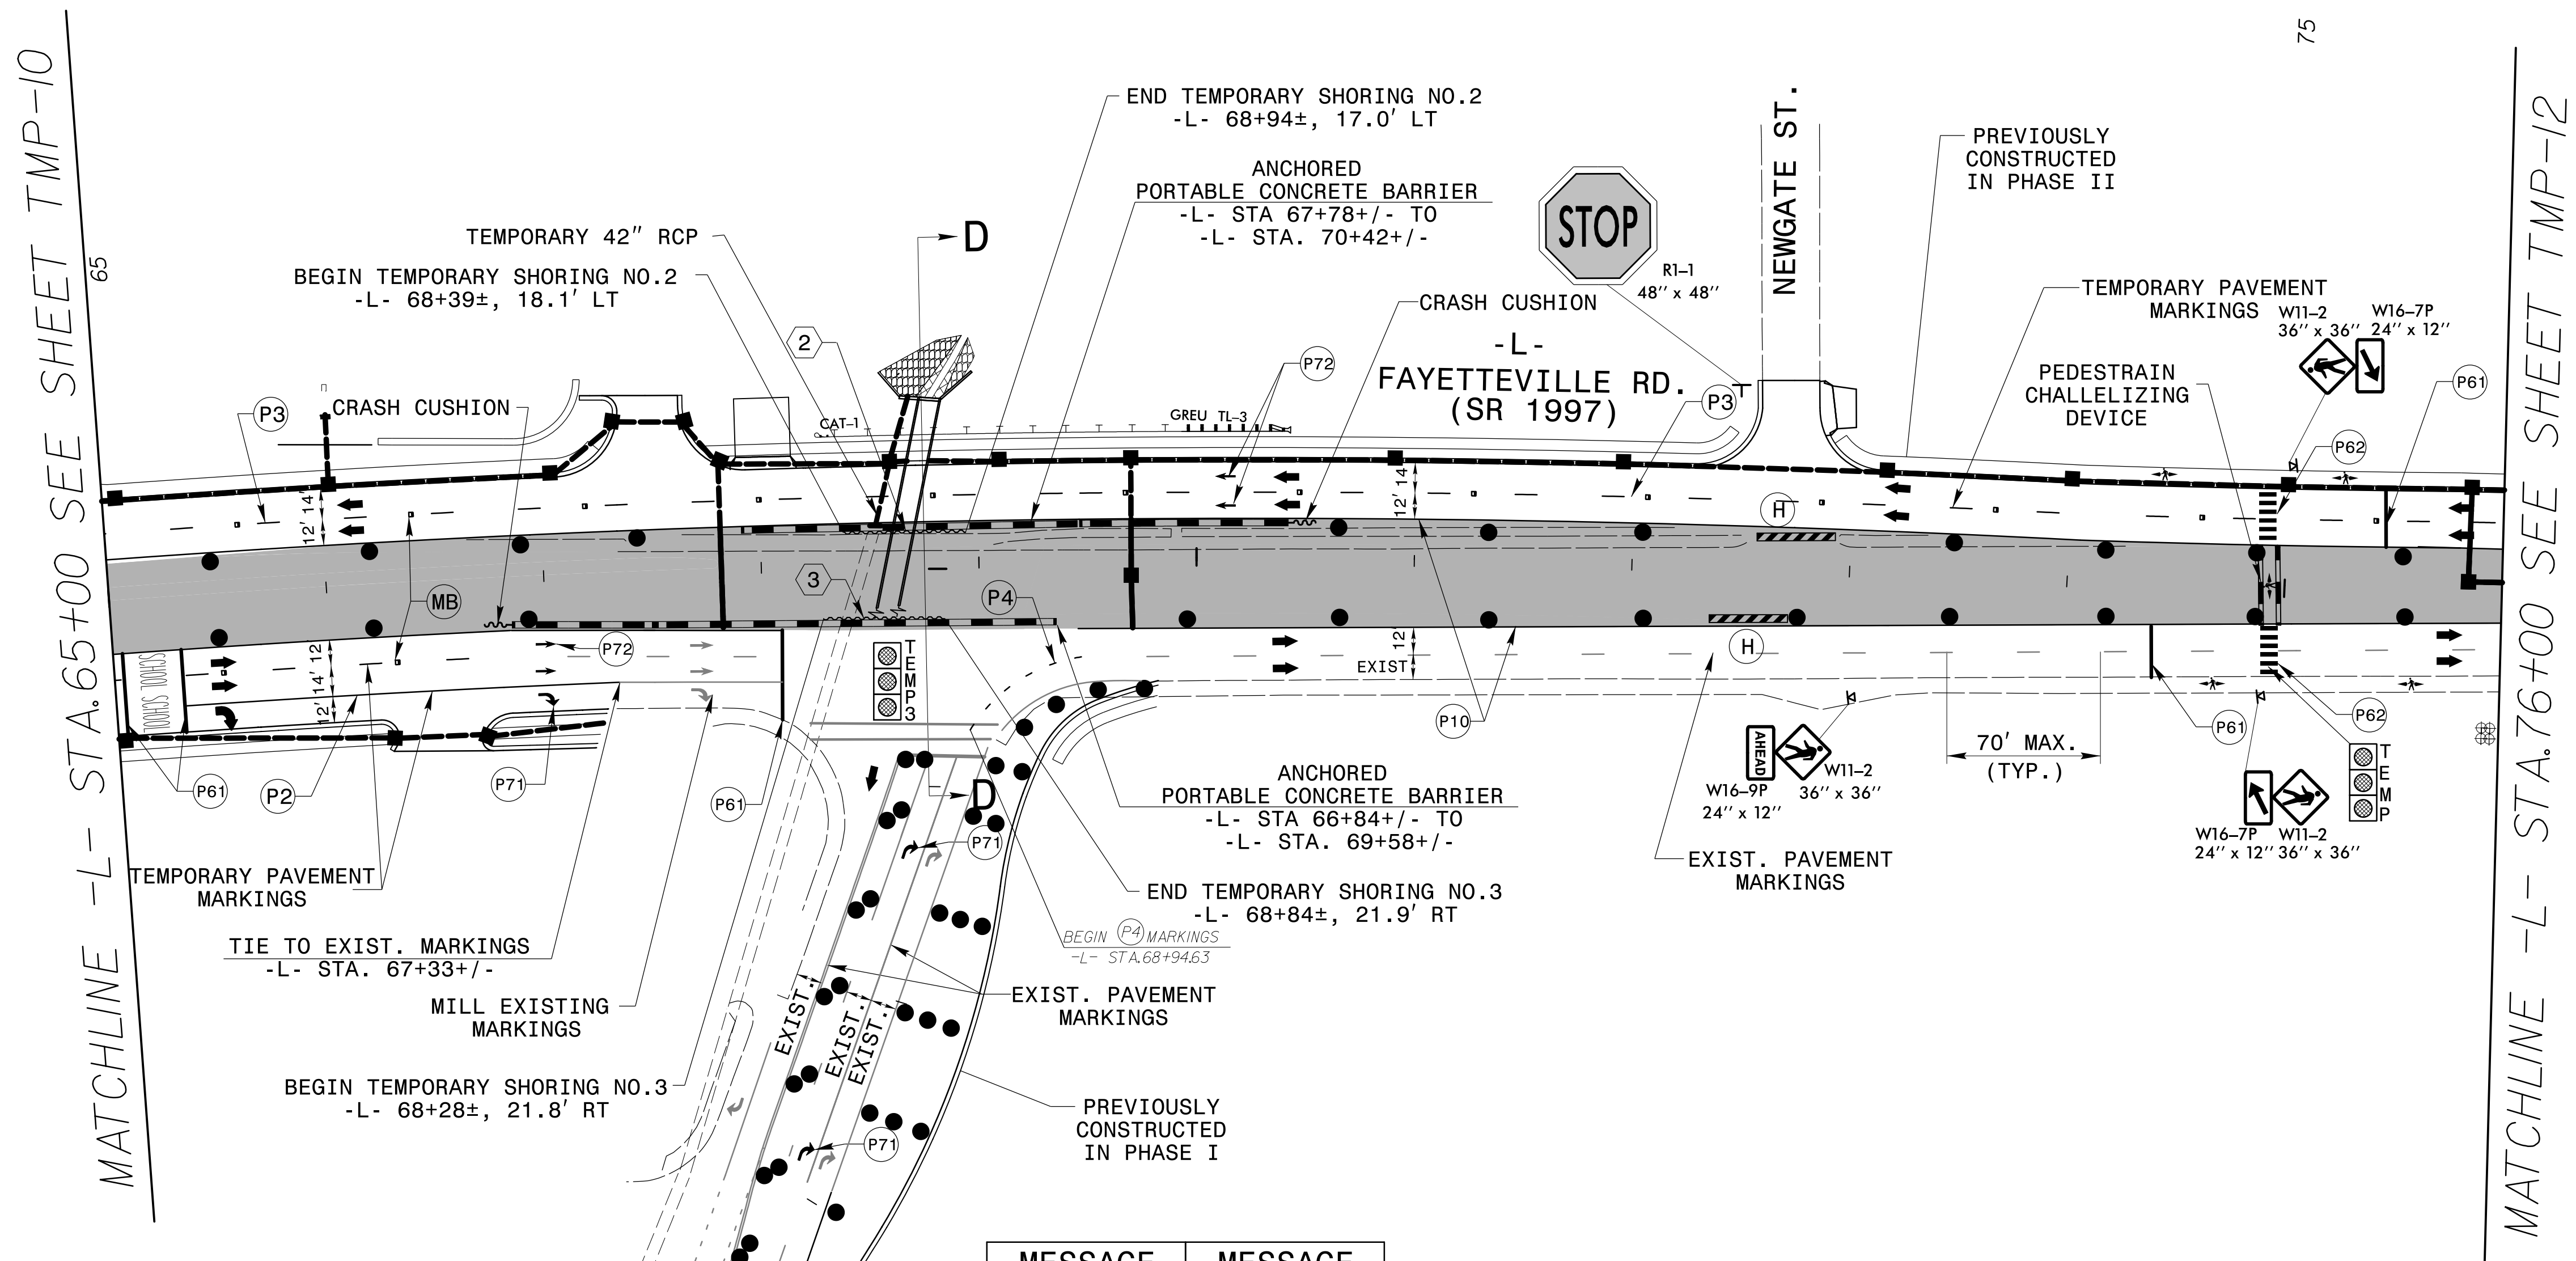


| MESSAGE NO. 1           | MESSAGE NO. 2       |
|-------------------------|---------------------|
| LEFT TURN CLOSED AHEAD  | USE FARINGDM U-TURN |
| CHANGEABLE MESSAGE SIGN |                     |

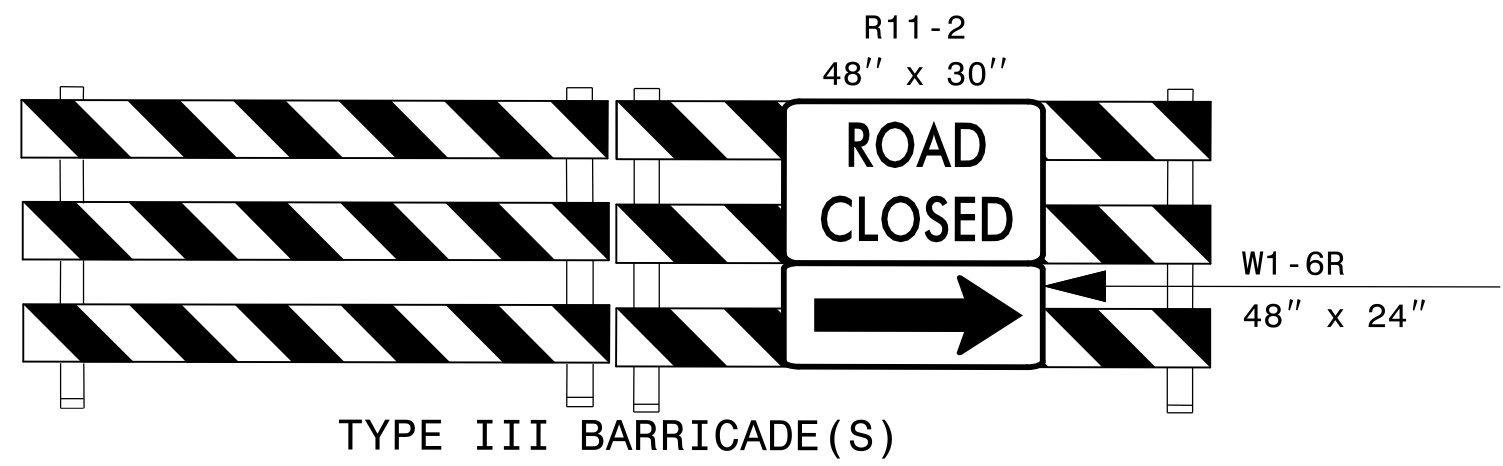

SEE TMP-1D FOR TEMPORARY SHORING INFORMATION


- ② -L- STA 68+39±, 18.1' LT TO 68+94± 17.0' LT  
QUANTITY = 653 SF, AVERAGE HEIGHT = 11.7'
- ③ -L- STA 68+28±, 21.8' RT TO 68+84± 21.9' RT  
QUANTITY = 697 SF, AVERAGE HEIGHT = 12.5'

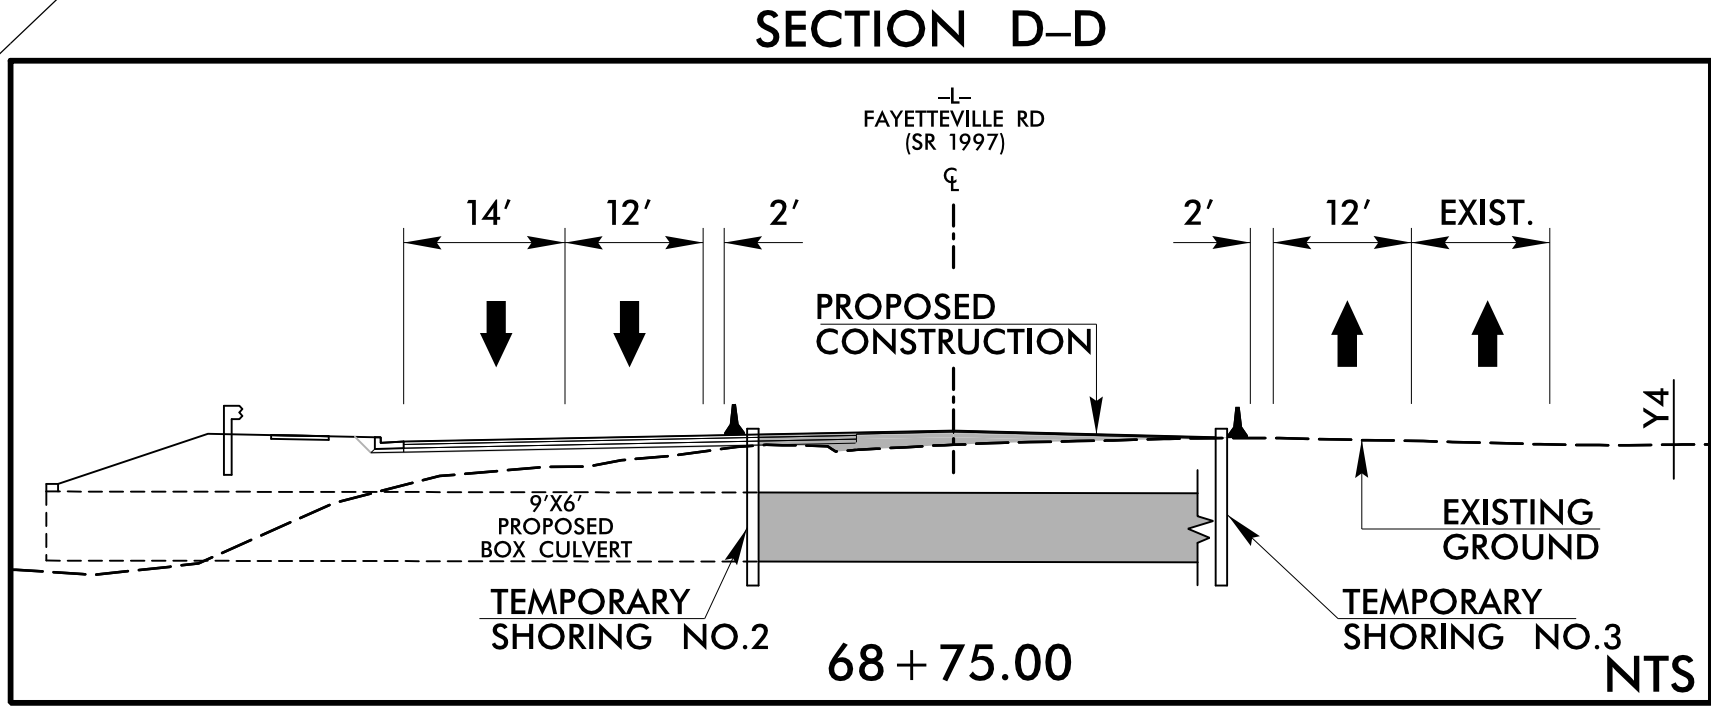

APPROVED: Weston Murphy DATE: 2/10/2025

SEAL

NORTH CAROLINA PROFESSIONAL ENGINEER SEAL 049235 WESTON D. MURPHY

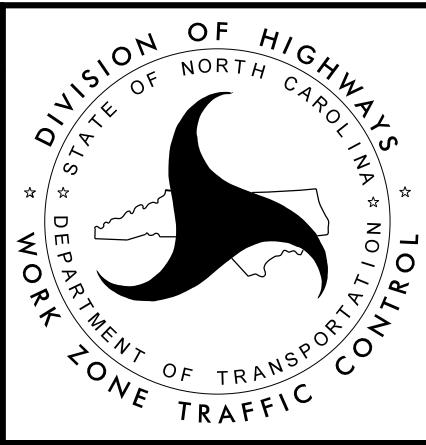

DOCUMENT NOT CONSIDERED FINAL  
UNLESS ALL SIGNATURES COMPLETED

TEMPORARY TRAFFIC  
CONTROL PHASE III DETAIL  
STEP 1