
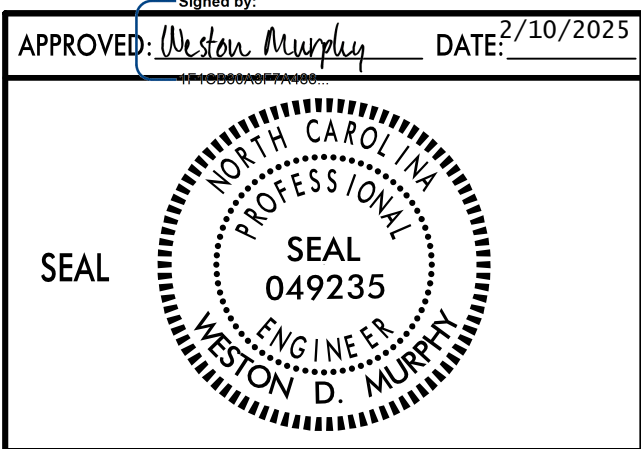
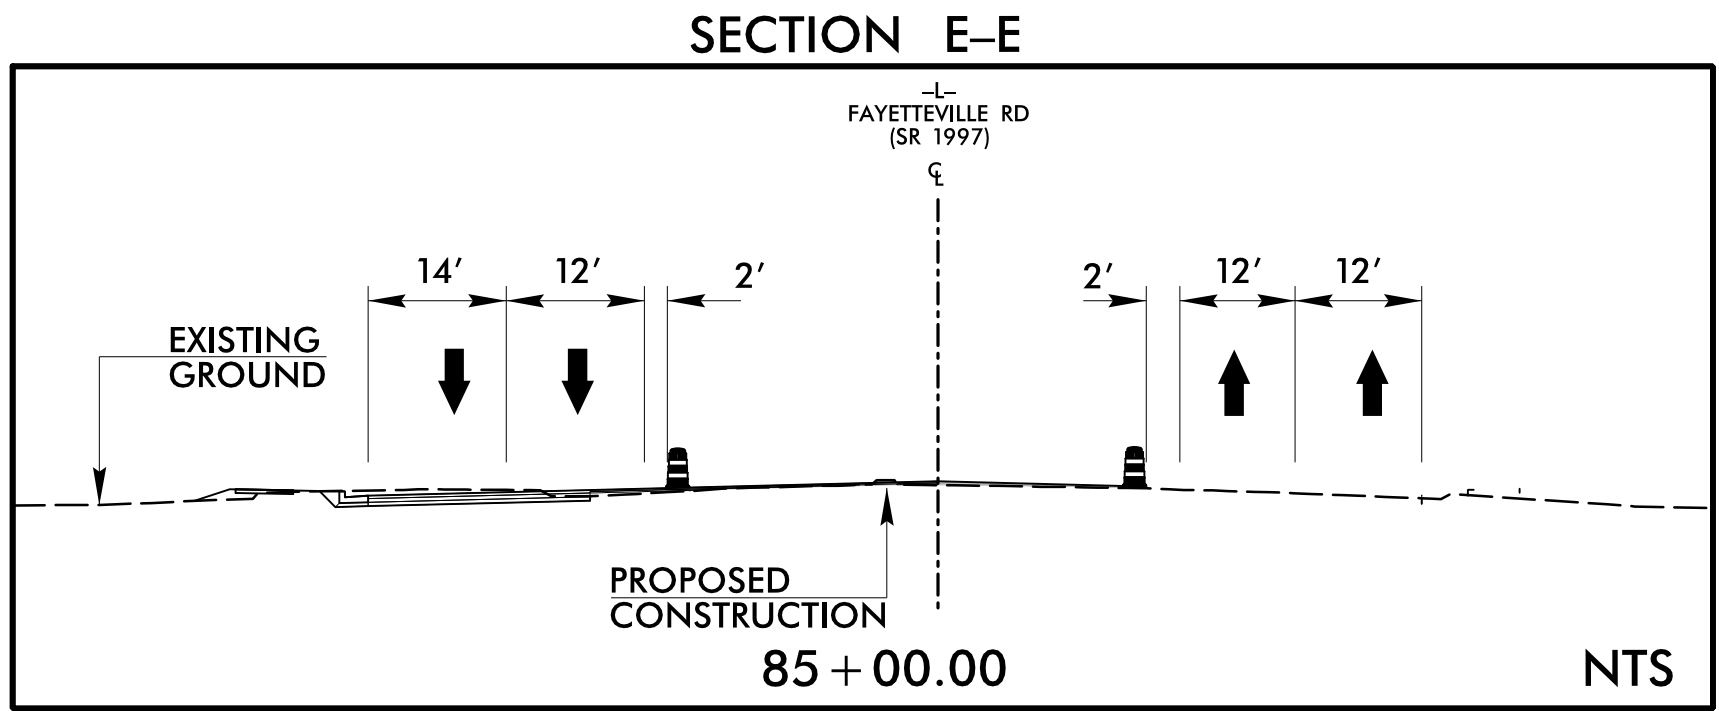
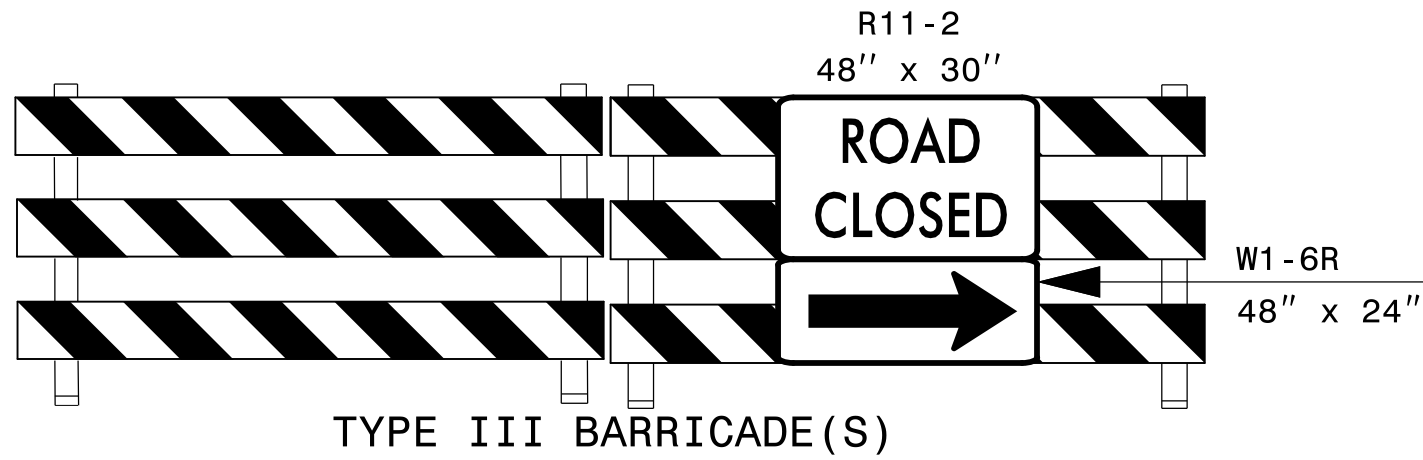


MATCHLINE -L- STA.76+00 SEE SHEET TMP-11

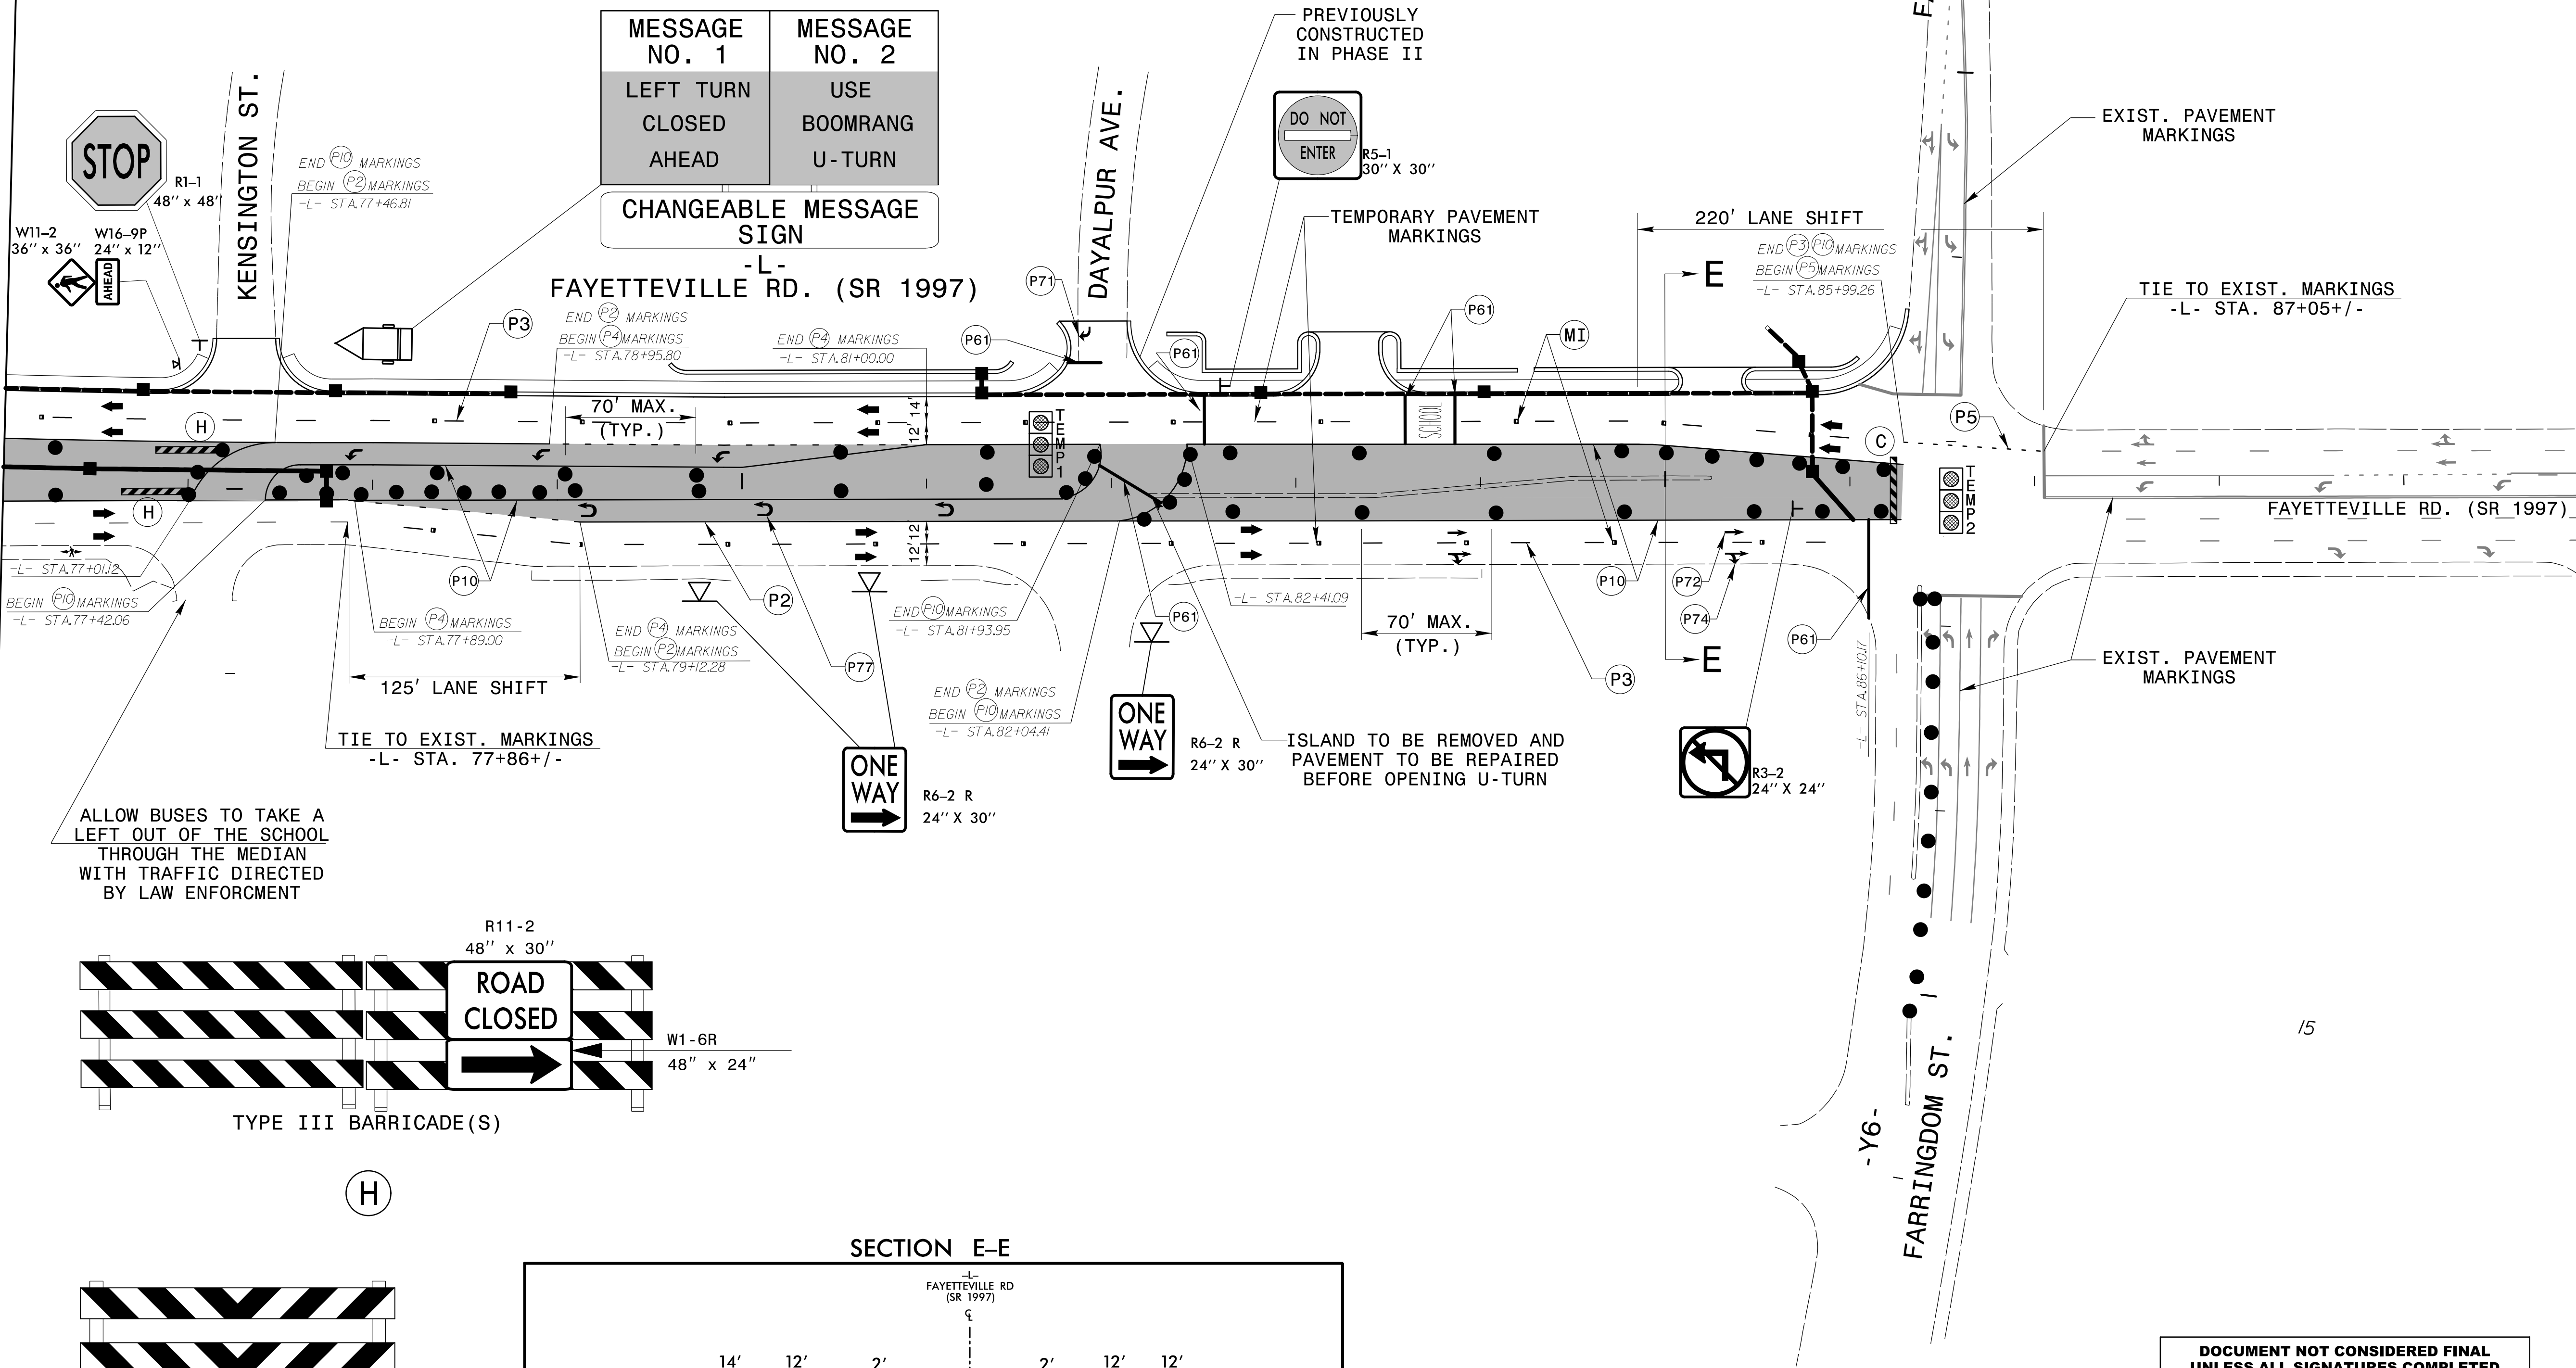

DOCUMENT NOT CONSIDERED FINAL
UNLESS ALL SIGNATURES COMPLETED

TEMPORARY TRAFFIC
CONTROL PHASE III DETAIL
STEP 1