



MESSAGE NO. 1	MESSAGE NO. 2
NEW TRAFFIC PATTERN	N. 211 SECOND RIGHT

CHANGEABLE MESSAGE SIGN

MESSAGE NO. 1	MESSAGE NO. 2
NEW TRAFFIC PATTERN	S. 211 TURN LEFT



CHANGEABLE MESSAGE SIGN

UTILIZE CHANGEABLE MESSAGE BOARDS TO DIRECT TRAFFIC IN PLACE OF THESE OVERHEAD SIGNS UNTIL THEY ARE ERECTED IN STEP 4.

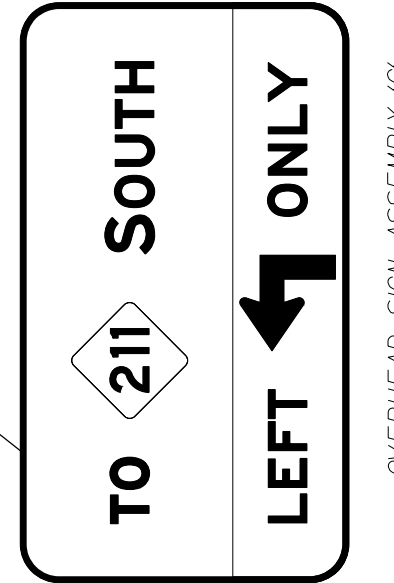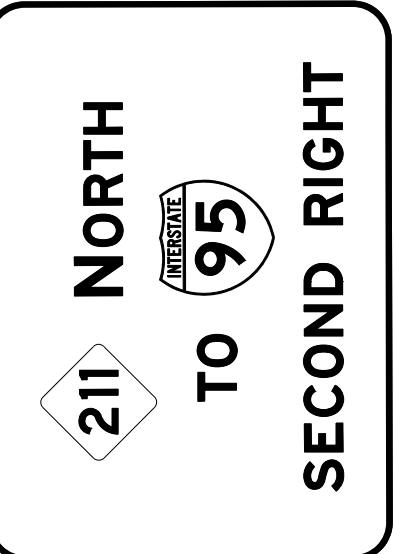


OVERHEAD SIGN ASSEMBLY "C"
-L- STA 60+05+/-

MATCHLINE -L- STA. 55+00 SEE SHEET TMP-13

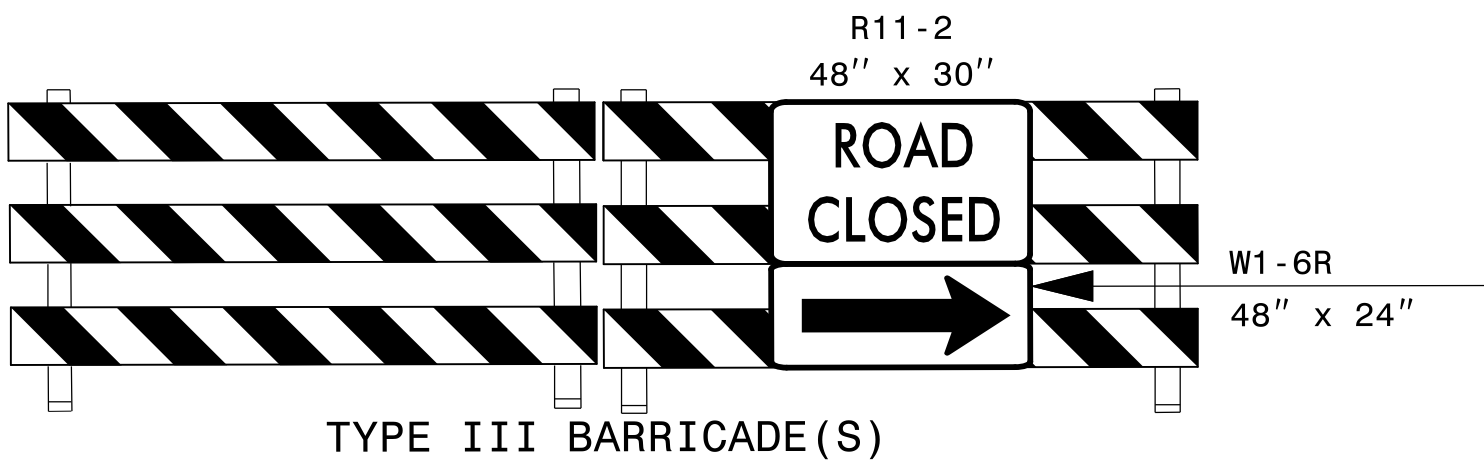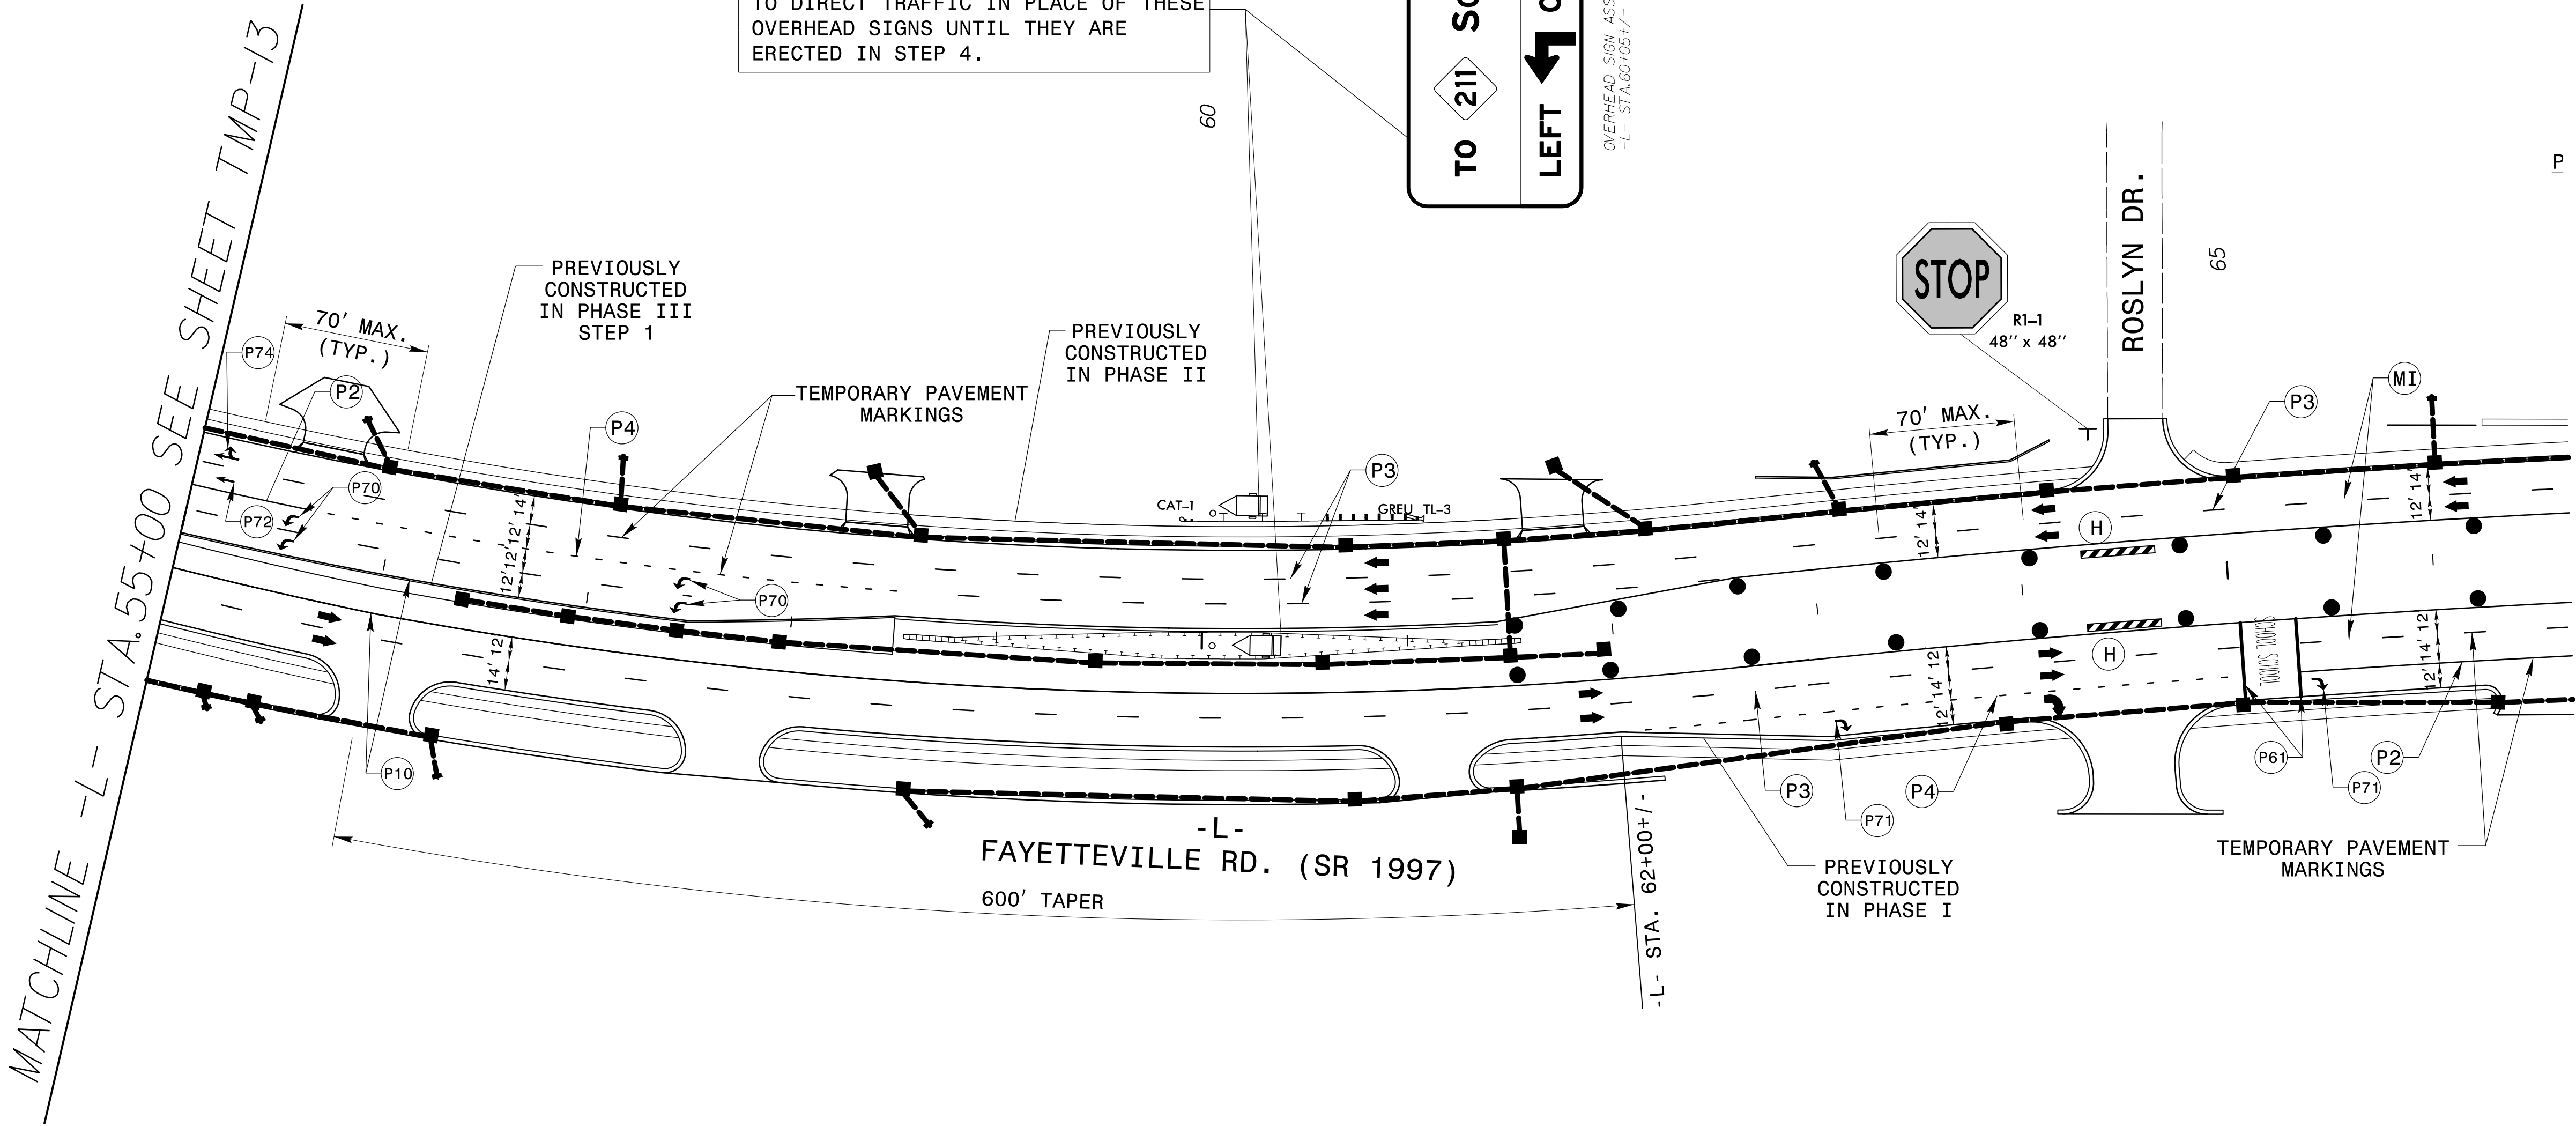

DOCUMENT NOT CONSIDERED FINAL
UNLESS ALL SIGNATURES COMPLETED

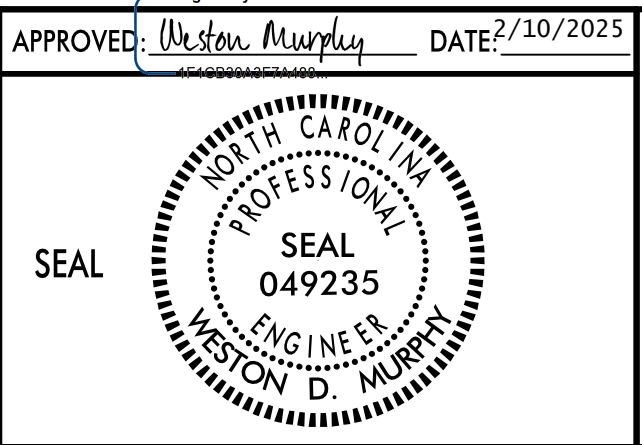

TEMPORARY TRAFFIC
CONTROL PHASE III DETAIL
STEP 3