


stv STV Engineers, Inc.
2121 RDU Center Dr.
Suite 210
Morrisville, NC 27560
NC License Number F-0991


PROJ. REFERENCE NO.	SHEET NO.
U-5797	TMP-25

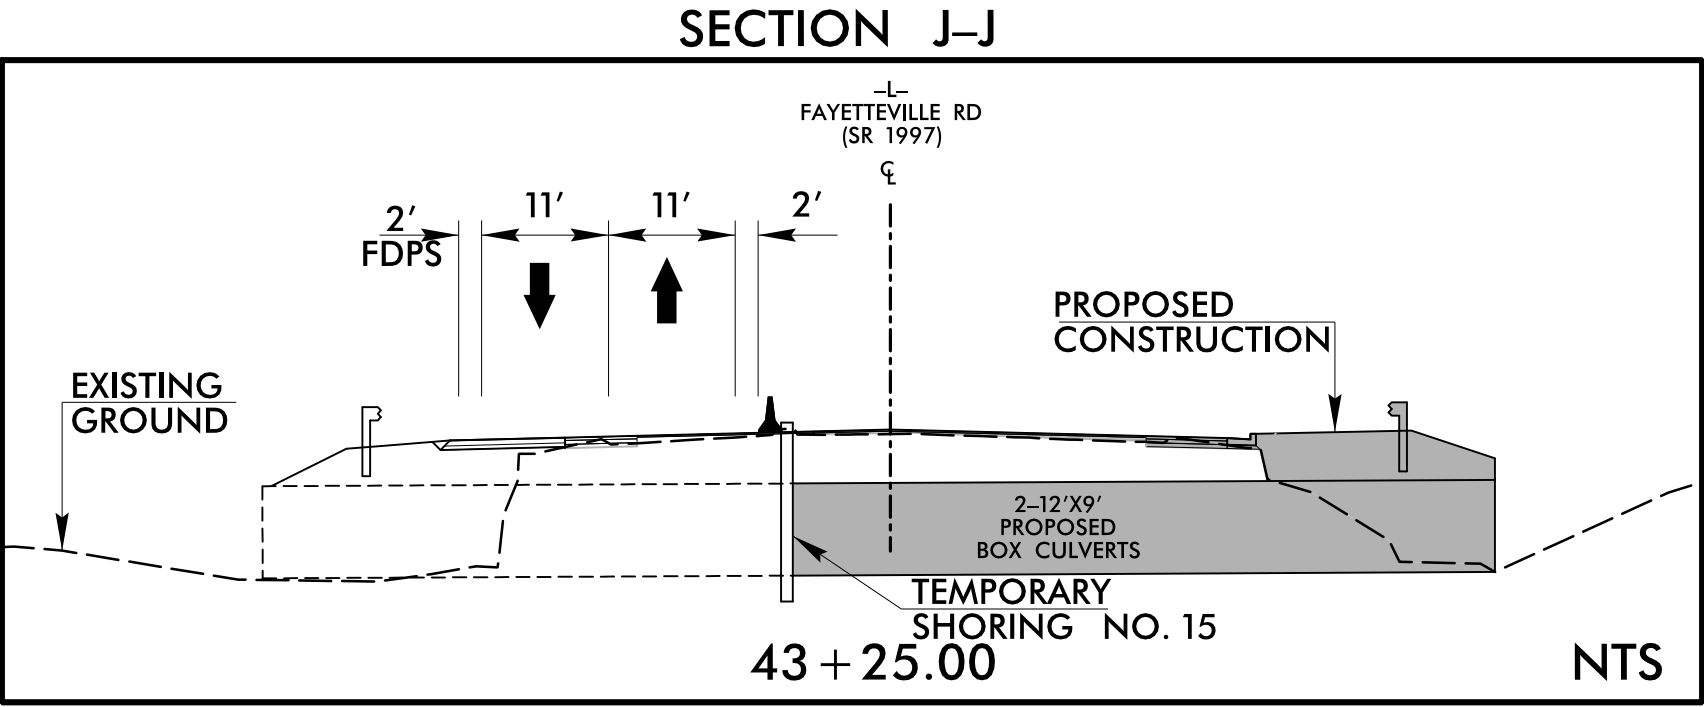


PREVIOUSLY
CONSTRUCTED IN
PHASES V & VI

SEE FINAL PAVEMENT MARKING
PLANS FOR PLACEMENT OF
TEMPORARY PAVEMENT MARKINGS

MATCHLINE -L- STA. 32+00
SEE SHEET TMP-24

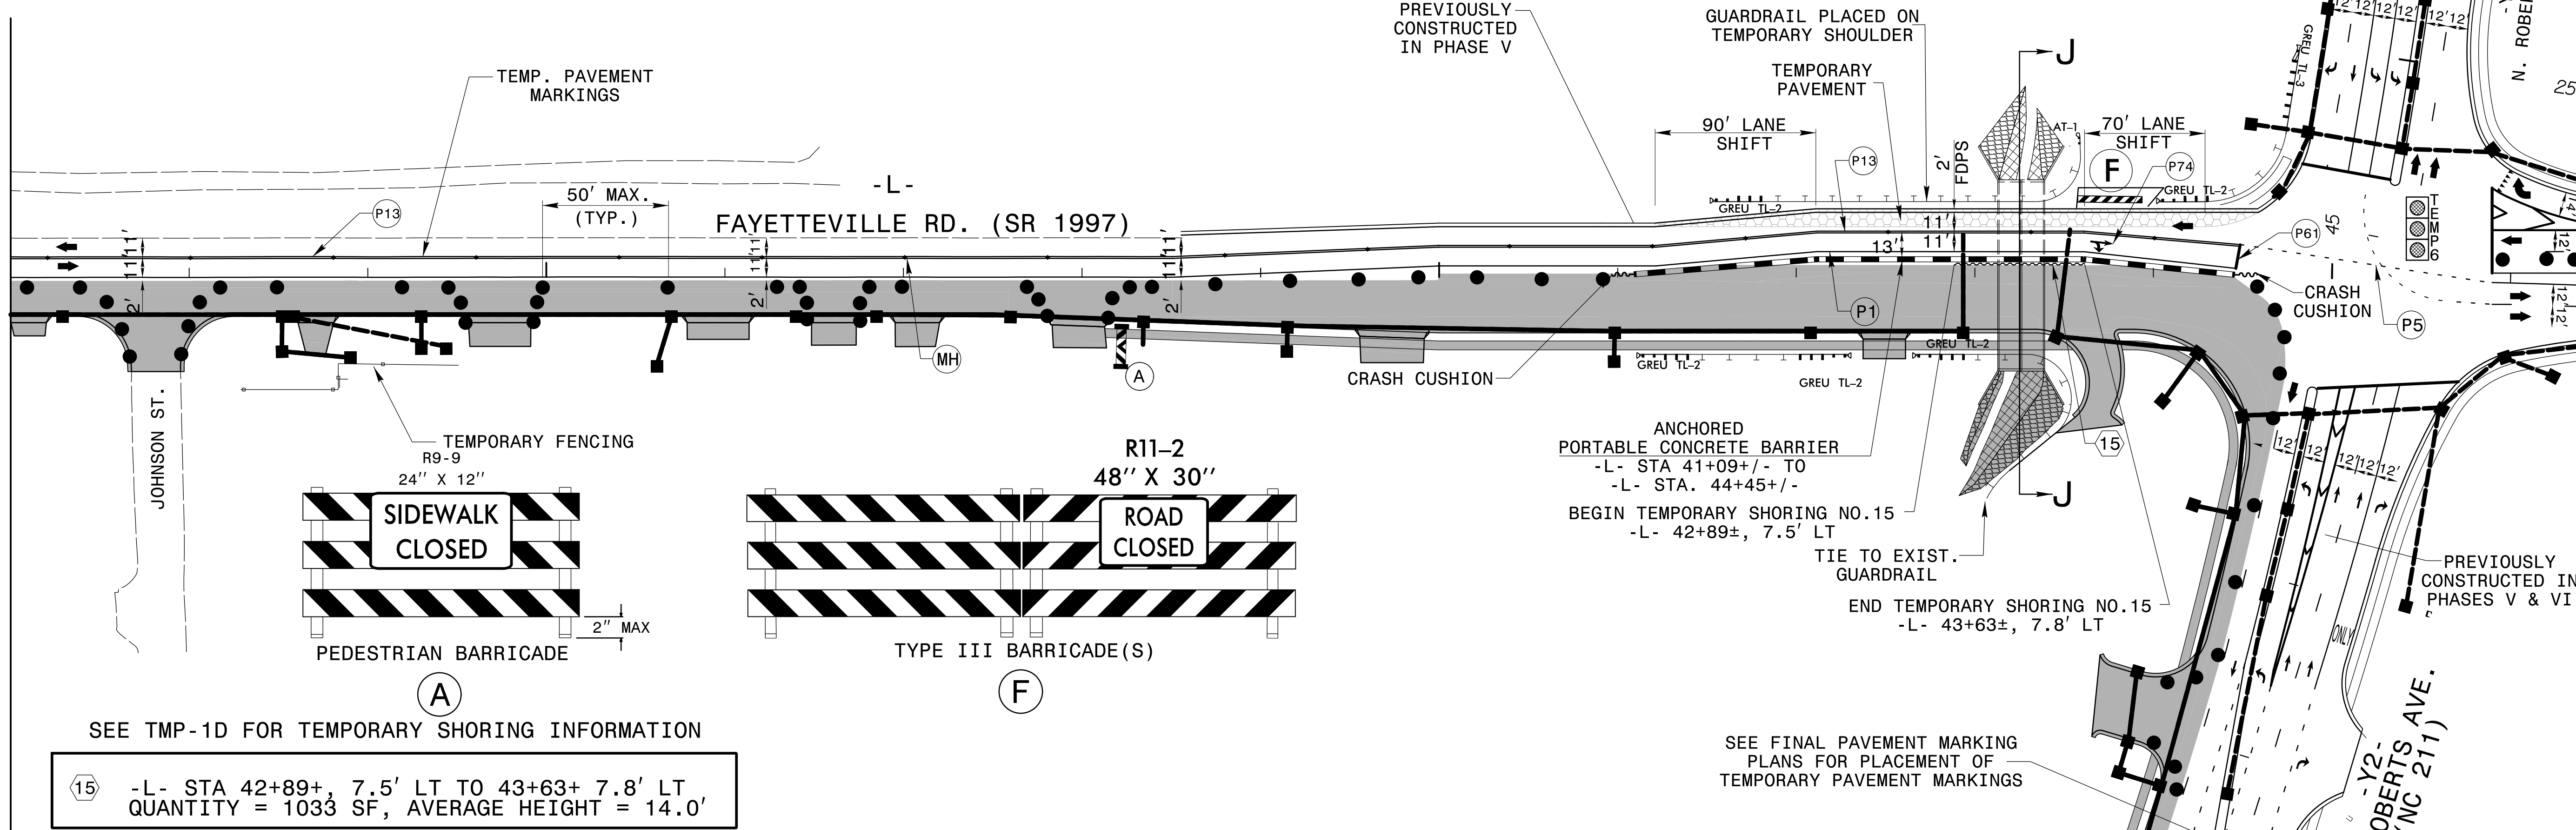


MATCHLINE -Y2- STA. 30+50
SEE THIS SHEET

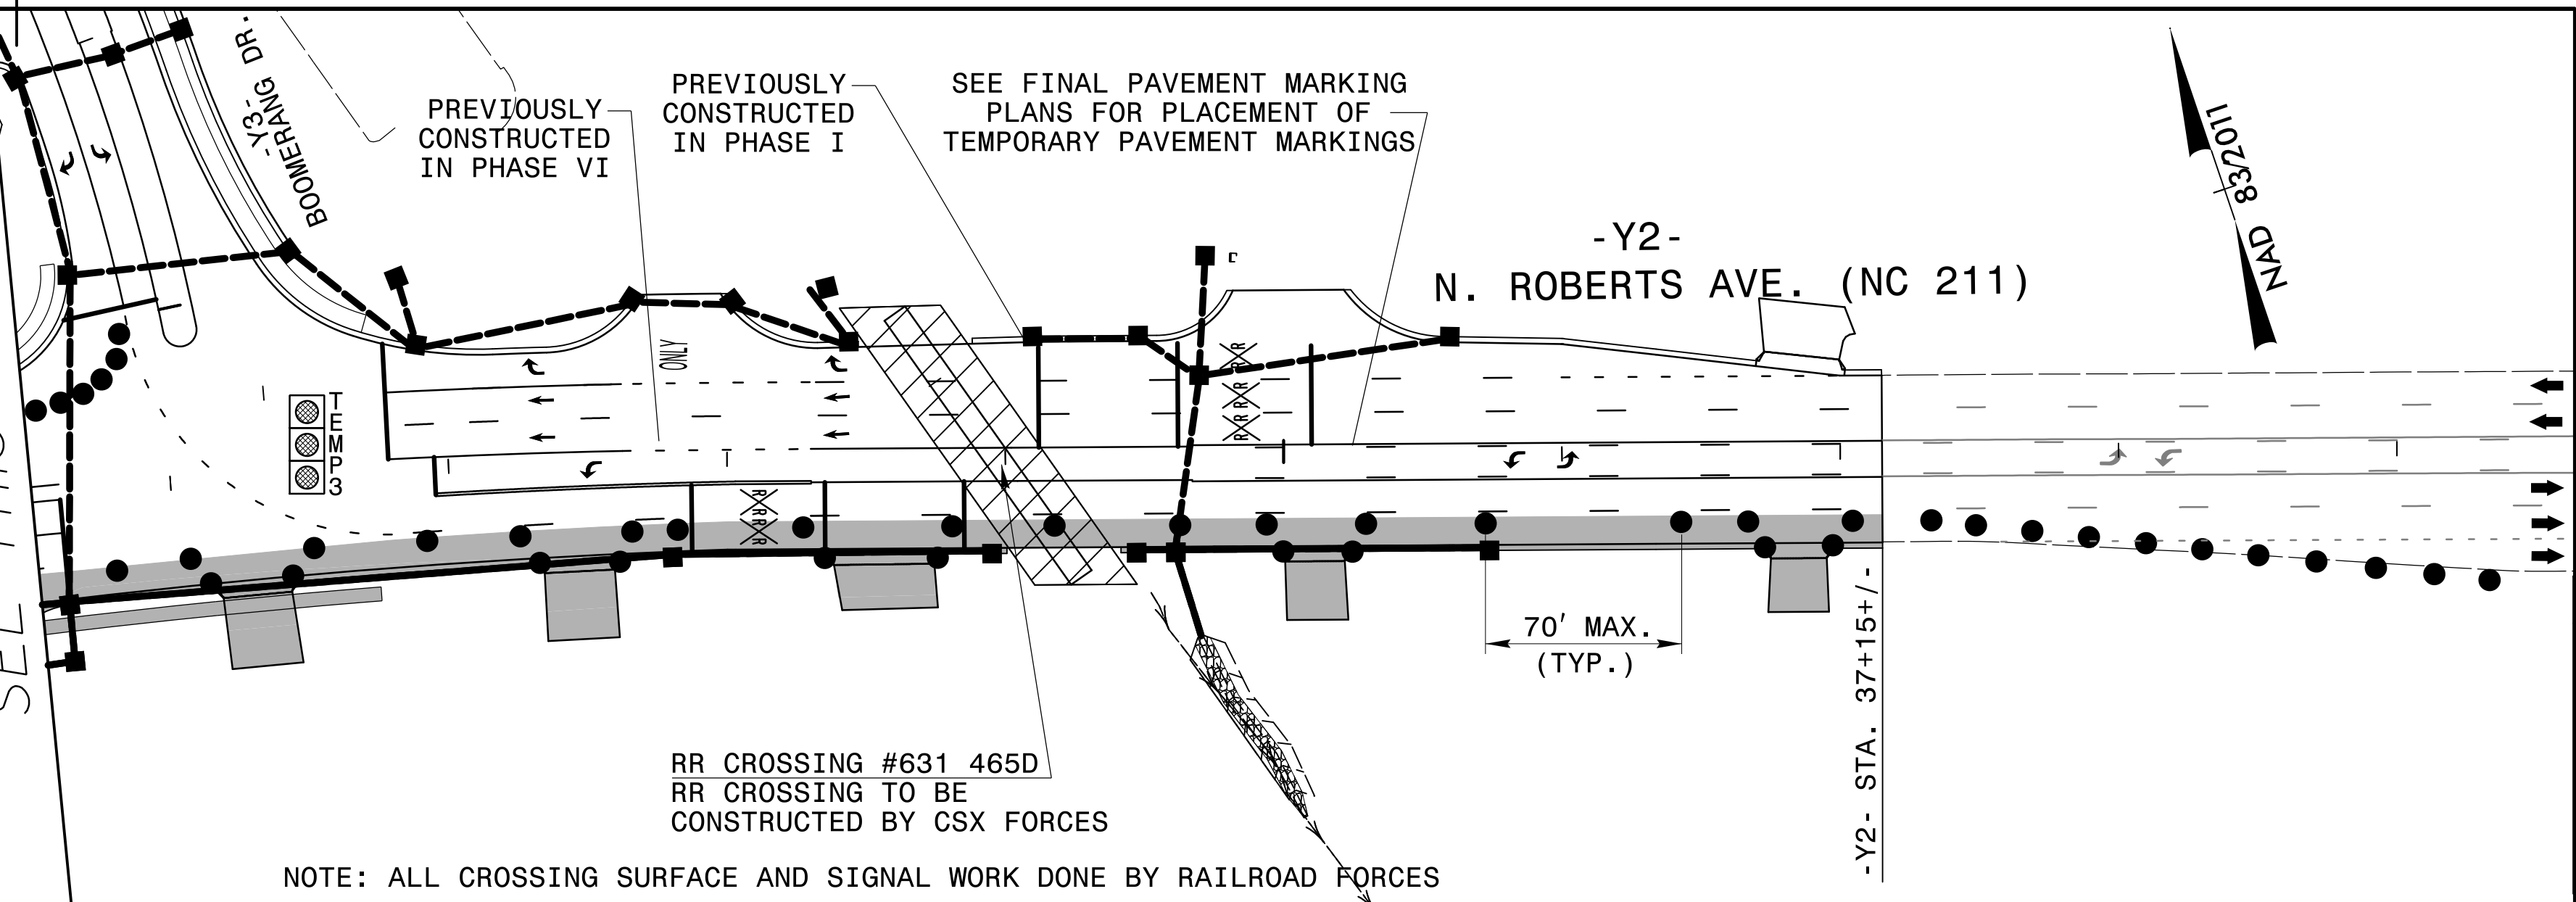

MATCHLINE -Y2- STA. 30+50
SEE THIS SHEET

DOCUMENT NOT CONSIDERED FINAL
UNLESS ALL SIGNATURES COMPLETED

APPROVED: *Weston Murphy* DATE: 12/4/2025

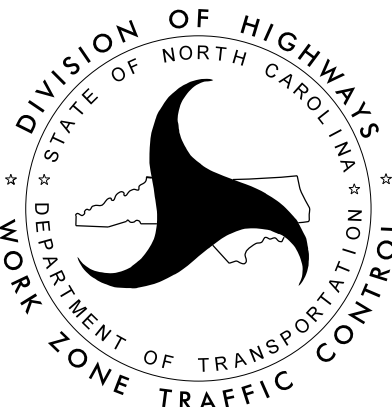

TEMPORARY TRAFFIC
CONTROL PHASE VI DETAIL
STEP 4