
STV Engineers, Inc.
2121 RDU Center Dr.
Suite 210
Morrisville, NC 27560
NC License Number F-0991

PROJ. REFERENCE NO. SHEET NO.

U-5797
SIGN-3E

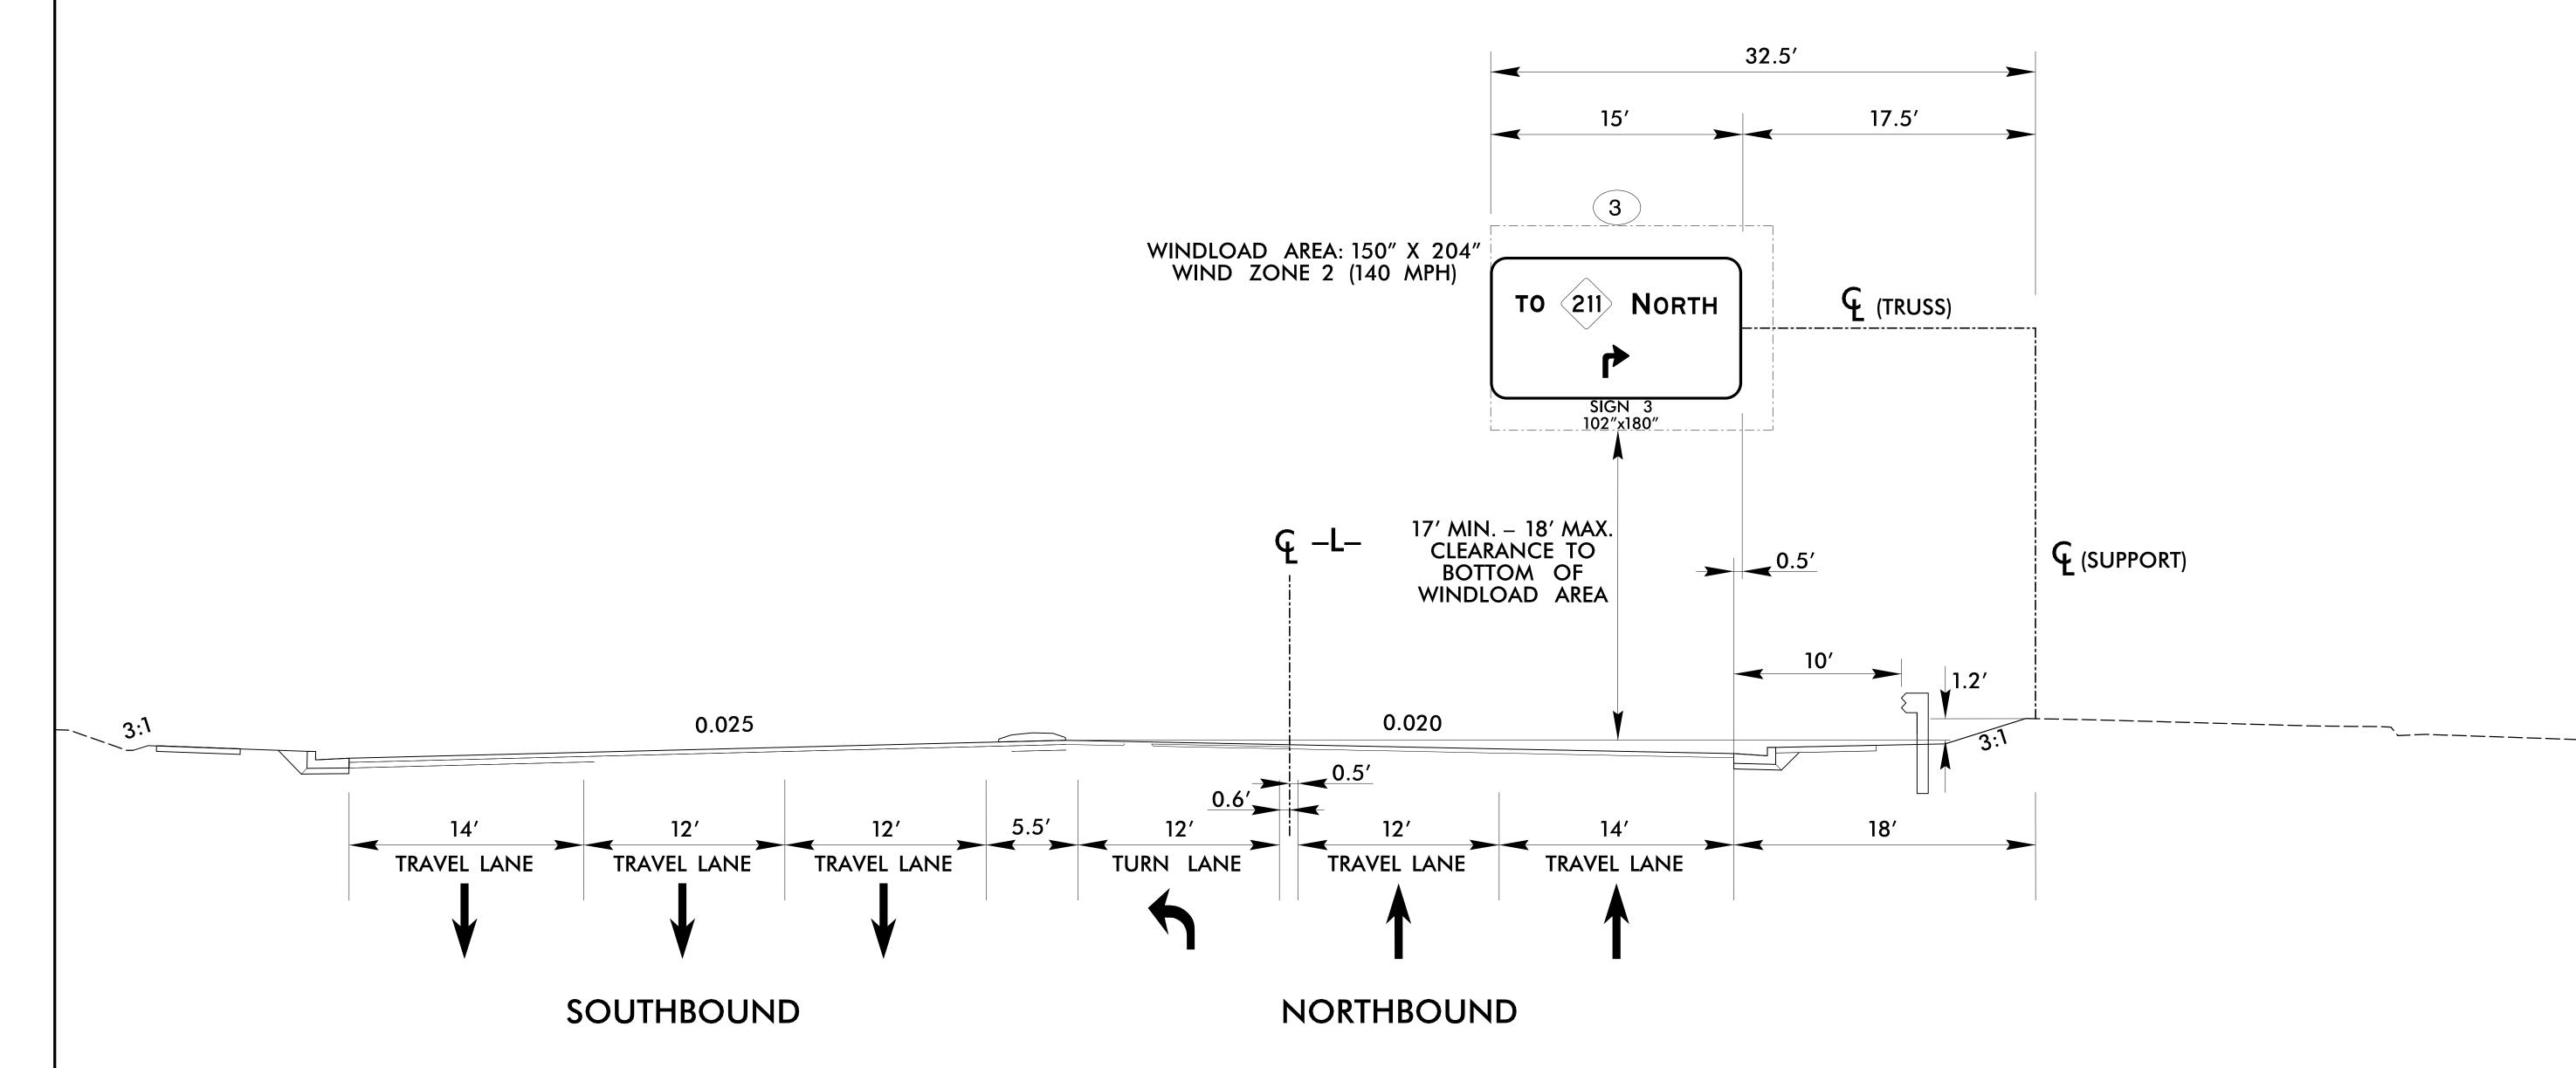


NOTES:

- 1. IF THE CONTRACTOR BIDS ALUMINUM SIGN STRUCTURE, EACH SHALL BE PROVIDED WITH AN APPROVED HIGHWAY TRUSS DAMPER DEVICE IN ACCORDANCE WITH AASHTO SPECIFICATIONS.
- 2. MOUNT SIGNS VERTICALLY CENTERED ON HORIZONTAL MEMBER OF STRUCTURE.
- 3. FIELD VERIFICATION SHALL BE REQUIRED FOR ALL FOOTING ELEVATIONS, PER THE LATEST NCDOT STANDARD SPECIFICATIONS FOR ROADS AND STRUCTURES. PROVIDE FIELD VERIFICATION TO THE SIGNING SECTION.
- 4. THE TOP OF THE FOOTING SHALL EXTEND AT LEAST 4 INCHES AND NOT MORE THAN 24 INCHES ABOVE THE HIGHEST POINT OF THE GROUND SURFACE AT THE FOOTING.
- 5. SIGN HANGERS AND ATTACHMENT HARDWARE SHALL BE PROVIDED AND INSTALLED ON THE ASSEMBLY TO ACCOMMODATE ALL SIGNS SHOWN IN THIS PLAN SHEET.
- 6. DESIGN AND CONSTRUCTION REQUIREMENTS FOR THE SIGN STRUCTURES SHALL ACCOMMODATE WIND VELOCITY OF 140 MPH.

STRUCTURE INVENTORY NUMBER - 770585

DOCUMENT NOT CONSIDERED FINAL UNLESS ALL SIGNATURES COMPLETED

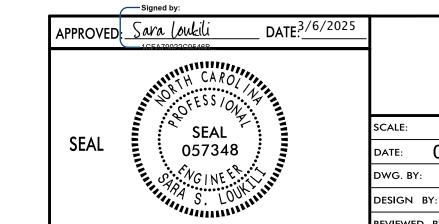

OVERHEAD SIGN ASSEMBLY "B" -L- STA 49+50+/-

SCALE: NONE

DATE: 06/08/20

DWG. BY: ENP

DESIGN BY: ENP

REVIEWED BY: PAL

REVISIONS