


8/17/99

3/6/2025  
C:\TrafficControl\SIGN\U5797\_SIGN.PSH1.dgn  
MicroWD




STV Engineers, Inc.  
2121 RDU Center Dr.  
Suite 210  
Morrisville, NC 27560  
NC License Number F-0991

| PROJ. REFERENCE NO. | SHEET NO. |
|---------------------|-----------|
| U-5797              | SIGN-11   |
|                     |           |

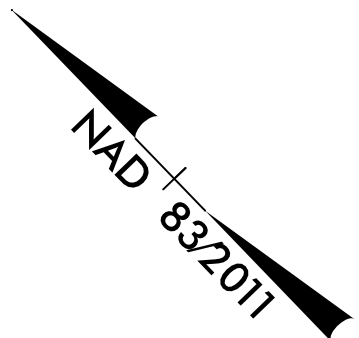


MATCHLINE -Y2- STA 32+00 SEE SIGN-6

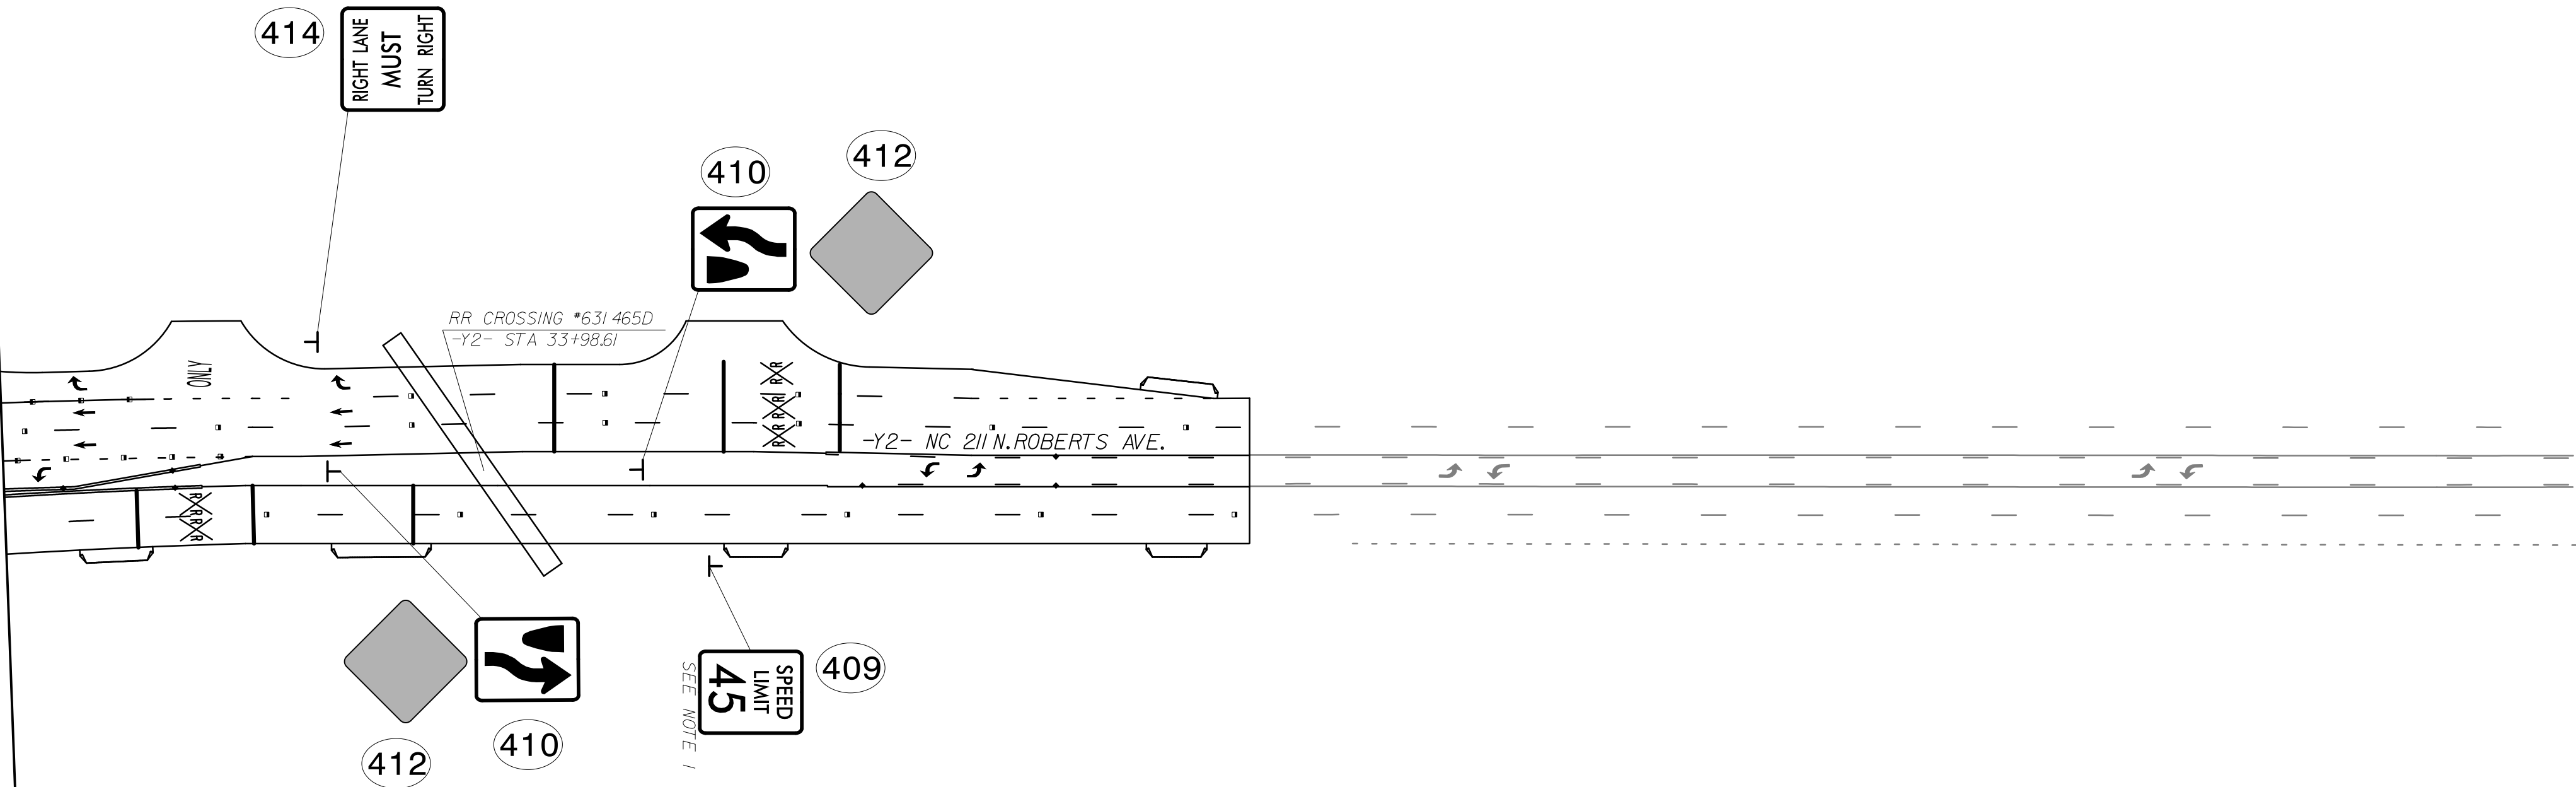


- NOTES:
- 1) REMOVE EXIST. SIGN SYSTEM AND ERECT SIGN SYSTEM.
  - 2) REMOVE EXIST. SIGN SYSTEM.
  - 3) RETAIN EXIST. SIGN SYSTEM.
  - 4) RELOCATE EXIST SIGN AND ERECT NEW U-CHANNEL
  - 5) SIGN TO BE REPLACED BY OTHERS.
  - 6) SEE SIGNAL PLANS FOR SIGN PLACEMENT
  - 7) CONTRACTOR TO VERIFY ALL SIGNS CURRENTLY EXISTING IN THE FIELD.

DOCUMENT NOT CONSIDERED FINAL  
UNLESS ALL SIGNATURES COMPLETED

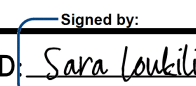APPROVED:  DATE: 3/6/2025

SEAL

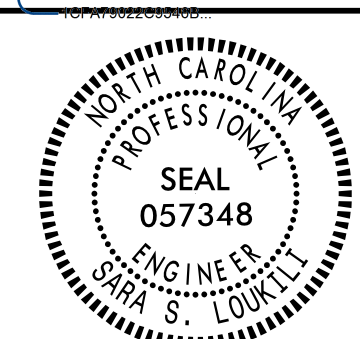


SIGNING DETAIL

SCALE: NONE

DWG. BY: ENP

DESIGN BY: WDM

REVIEWED BY: PAL

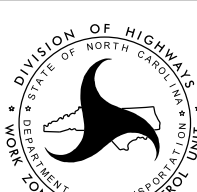

REVISIONS

|  |  |
|--|--|
|  |  |
|  |  |
|  |  |
|  |  |

CADD FILE