



PHASING DIAGRAM

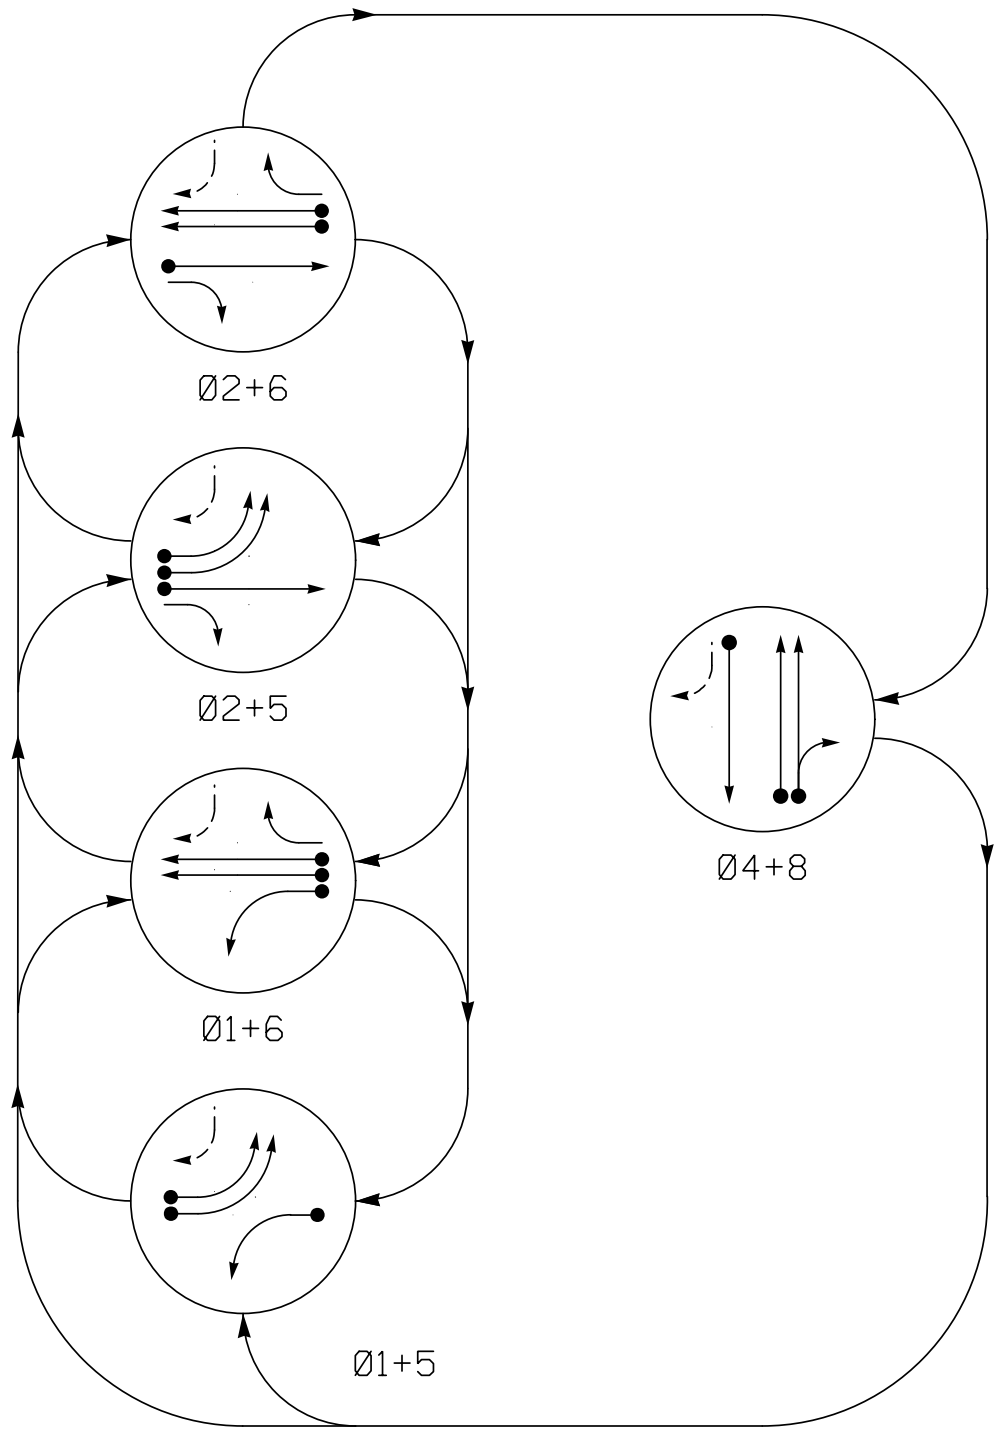

SIGNAL FACE	PHASE					
	Ø 1 + 5	Ø 1 + 6	Ø 2 + 5	Ø 2 + 6	Ø 4 + 8	F
11	←	←	→	→	→	→
21, 22	R	R	G	G	R	R
41, 42	R	R	R	R	G	R
51, 52	←	→	←	→	→	→
61, 62	R	G	R	G	R	R
63	R	→	R	→	R	R
81, 82	R	R	R	R	G	R

SIGNAL FACE I.D.

All Heads L.E.D.

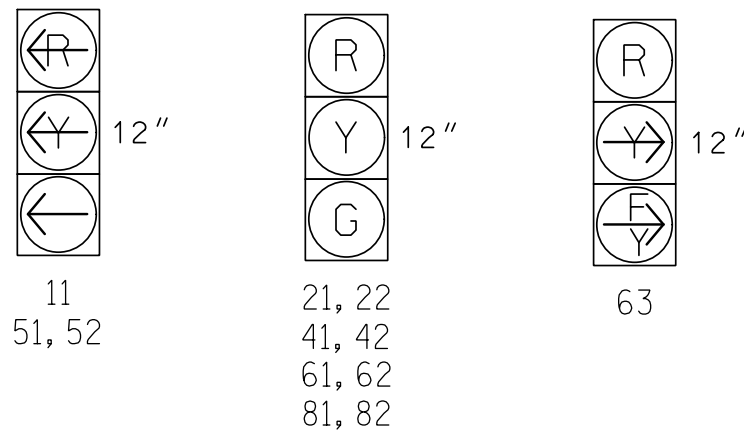

RADAR DETECTION SYSTEM		
FUNCTION	SENSOR 1 - (2A)	SENSOR 2 - (6A)
Channel	1	2
Phase	2	6
Direction of Travel	EB	WB
Detection Zone (ft)	500 - 100	500 - 100
Enable Speed	Y	Y
Speed Range (mph)	35 - 100	35 - 100
Enable Estimated Time of Arrival	Y	Y
Estimated Time of Arrival (sec)	2.5 - 6.5	2.5 - 6.5

MAXTIME DETECTOR INSTALLATION CHART											
DETECTOR						PROGRAMMING					
LOOP	SIZE (FT)	DISTANCE FROM STOPBAR (FT)	TURNS	NEW LOOP	CALL PHASE	DELAY TIME	EXTEND TIME	EXTEND	ADDED INITIAL	CALL	DELAY DURING GREEN
1A	6X40	0	*	*	1	-	-	X	-	X	-
4A	6X40	0	*	*	4	-	-	X	-	X	-
5A	6X40	0	*	*	5	-	-	X	-	X	-
5B	6X40	0	*	*	5	-	-	X	-	X	-
8A	6X40	0	*	*	8	3	-	X	-	X	-
8B	6X40	0	*	*	8	-	-	X	-	X	-
8C	6X6	0	*	*	8	15	-	X	-	X	-

* Multi-zone Microwave Detection Zone


5 Phase
Fully Actuated
Signal System #D06-18 Lumberton
NC 211 (N. Roberts Avenue)

NOTES

- Refer to "Roadway Standard Drawings NCDOT" dated January 2024 and "Standard Specifications for Roads and Structures" dated January 2024.
- Do not program signal for late night flashing operation unless otherwise directed by the Engineer.
- Phase 1 and/or phase 5 may be lagged.
- Reposition existing signal heads numbered 21, 22, 41, 42, 81 and 82.
- Reposition existing signs labeled "B".
- Set all detector units to presence mode.
- This intersection uses multi-zone microwave detection. Install detectors according to the manufacturer's instructions to achieve the desired detection.
- Maximum times shown in timing chart are for free-run operation only. Coordinated signal system timing values supersede these values.

PHASING DIAGRAM DETECTION LEGEND

- DETECTED MOVEMENT
- UNDETECTED MOVEMENT (OVERLAP)
- UNSIGNALIZED MOVEMENT
- PEDESTRIAN MOVEMENT

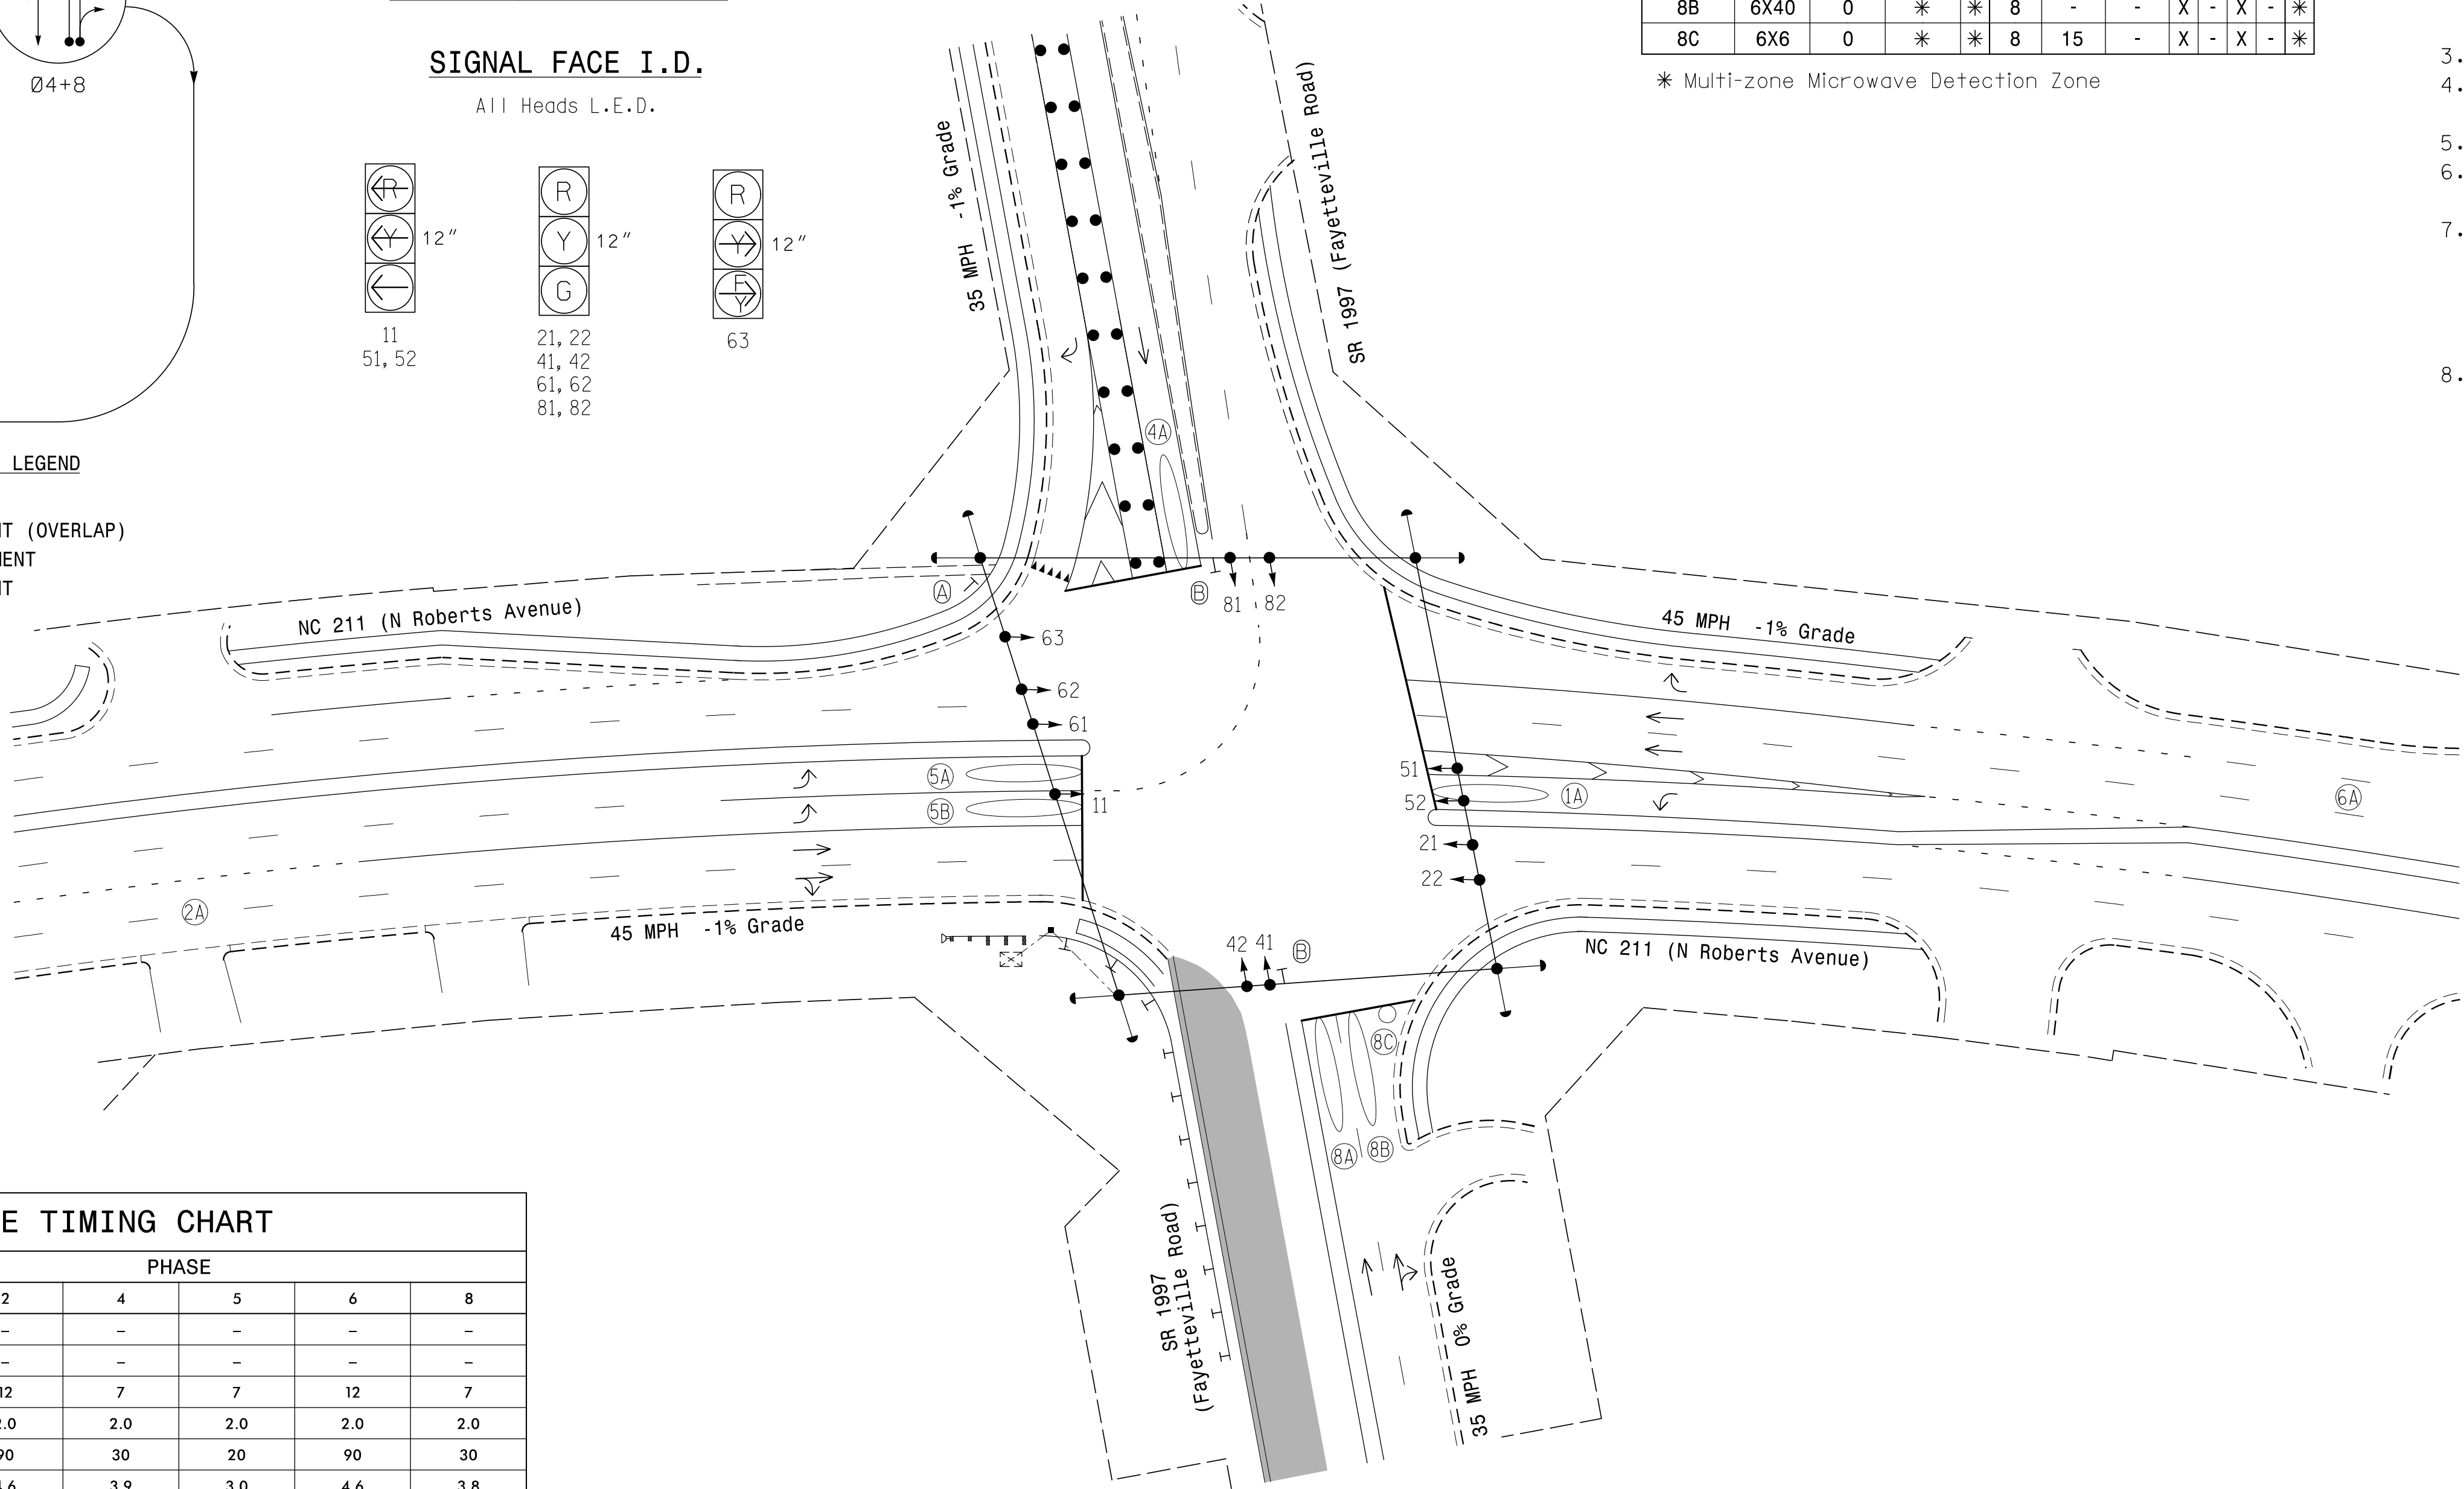

MAXTIME TIMING CHART						
FEATURE	PHASE					
	1	2	4	5	6	8
Walk *	-	-	-	-	-	-
Ped Clear *	-	-	-	-	-	-
Min Green	7	12	7	7	12	7
Passage *	2.0	2.0	2.0	2.0	2.0	2.0
Max 1 *	20	90	30	20	90	30
Yellow Change	3.0	4.6	3.9	3.0	4.6	3.8
Red Clear	2.6	1.7	2.3	3.1	1.8	2.7
Added Initial *	-	-	-	-	-	-
Maximum Initial *	-	-	-	-	-	-
Time Before Reduction *	-	-	-	-	-	-
Time To Reduce *	-	-	-	-	-	-
Minimum Gap	-	-	-	-	-	-
Advance Walk	-	-	-	-	-	-
Non Lock Detector	X	-	X	X	-	X
Vehicle Recall	-	MIN RECALL	-	-	MIN RECALL	-
Dual Entry	-	-	X	-	-	X

* These values may be field adjusted. Do not adjust Min Green and Extension times for phases 2 and 6 lower than what is shown. Min Green for all other phases should not be lower than 4 seconds.

LEGEND

- | PROPOSED | EXISTING |
|--|----------|
| Traffic Signal Head | N/A |
| Modified Signal Head | N/A |
| Signal | N/A |
| Pedestrian Signal Head With Push Button & Sign | N/A |
| Signal Pole with Guy | N/A |
| Signal Pole with Sidewalk Guy | N/A |
| Inductive Loop Detector | N/A |
| Controller & Cabinet | N/A |
| Junction Box | N/A |
| 2-in Underground Conduit | N/A |
| Right of Way | N/A |
| Directional Arrow | N/A |
| Microwave Detection Zone | N/A |
| Construction Zone | N/A |
| Construction Zone Drums | N/A |
| "YIELD" Sign (R1-2) | N/A |
| No Left Turn/No U-Turn Sign (R3-18) | N/A |

Signal Upgrade
Temporary Design 7 - TMP Phase VII

stv
STV Engineers, Inc.
900 West Trade St., Suite 715
Charlotte, NC 28202
(704) 372-1885
NC License Number F-0991

Prepared for the Offices of:
Transportation Mobility and Safety
NORTH CAROLINA DEPARTMENT OF TRANSPORTATION
Signal Design Section
750 N. Greenfield Pkwy, Garner, NC 27529

NC 211 (N. Roberts Avenue)
at
SR 1997 (Fayetteville Road)
Division 6 Robeson County Lumberton
PLAN DATE: Feb 2025 REVIEWED BY: H.M. Surti
PREPARED BY: R.L. Aristondo REVIEWED BY: T.M. Woody
REVISIONS INIT. DATE

DOCUMENT NOT CONSIDERED FINAL UNLESS ALL SIGNATURES COMPLETED
SEAL
NORTH CAROLINA PROFESSIONAL ENGINEER
RENT M. MOODY
2/10/2025
DATE
SIG. INVENTORY NO. 06-017017