
PROJECT REFERENCE NO. U-5797



NOTES:

- 1. FIVE (5) DAYS PRIOR TO BEGINNING WORK ON THE SIGNAL SYSTEM, CONTACT THE DIVISION 06 TRAFFIC ENGINEER AT (910) 364-0606 TO ARRANGE FOR THE DIVISION TO PROGRAM THE NEW FIELD ETHERNET SWITCHES WITH THE NECESSARY NETWORK CONFIGURATION DATA, INCLUDING BUT NOT LIMITED TO: THE PROJECT IP ADDRESS, DEFAULT GATEWAY, SUBNET MASK, AND VLAN ID INFORMATION. NOTIFY THE DIVISION TRAFFIC ENGINEER AFTER ALL WORK IS PERFORMED TO ENSURE THAT ALL FIBER CIRCUITS ARE FUNCTIONING PROPERLY. WORK IS NOT COMPLETE UNTIL THE SIGNAL SYSTEM IS BACK UP AND FUNCTIONAL.
- 2. ATTACH AND LASH NEW 24-FIBER CABLE 40" BELOW POWER.
- 3. ONCE NEW 24-FIBER CABLE HAS BEEN INSTALLED AND OPERATIONAL, PROVIDE A FINAL COMMUNICATION TEST RUN TO ENSURE CONFORMITY PRIOR TO DIVISION 06 TRAFFIC SERVICES APPROVAL.

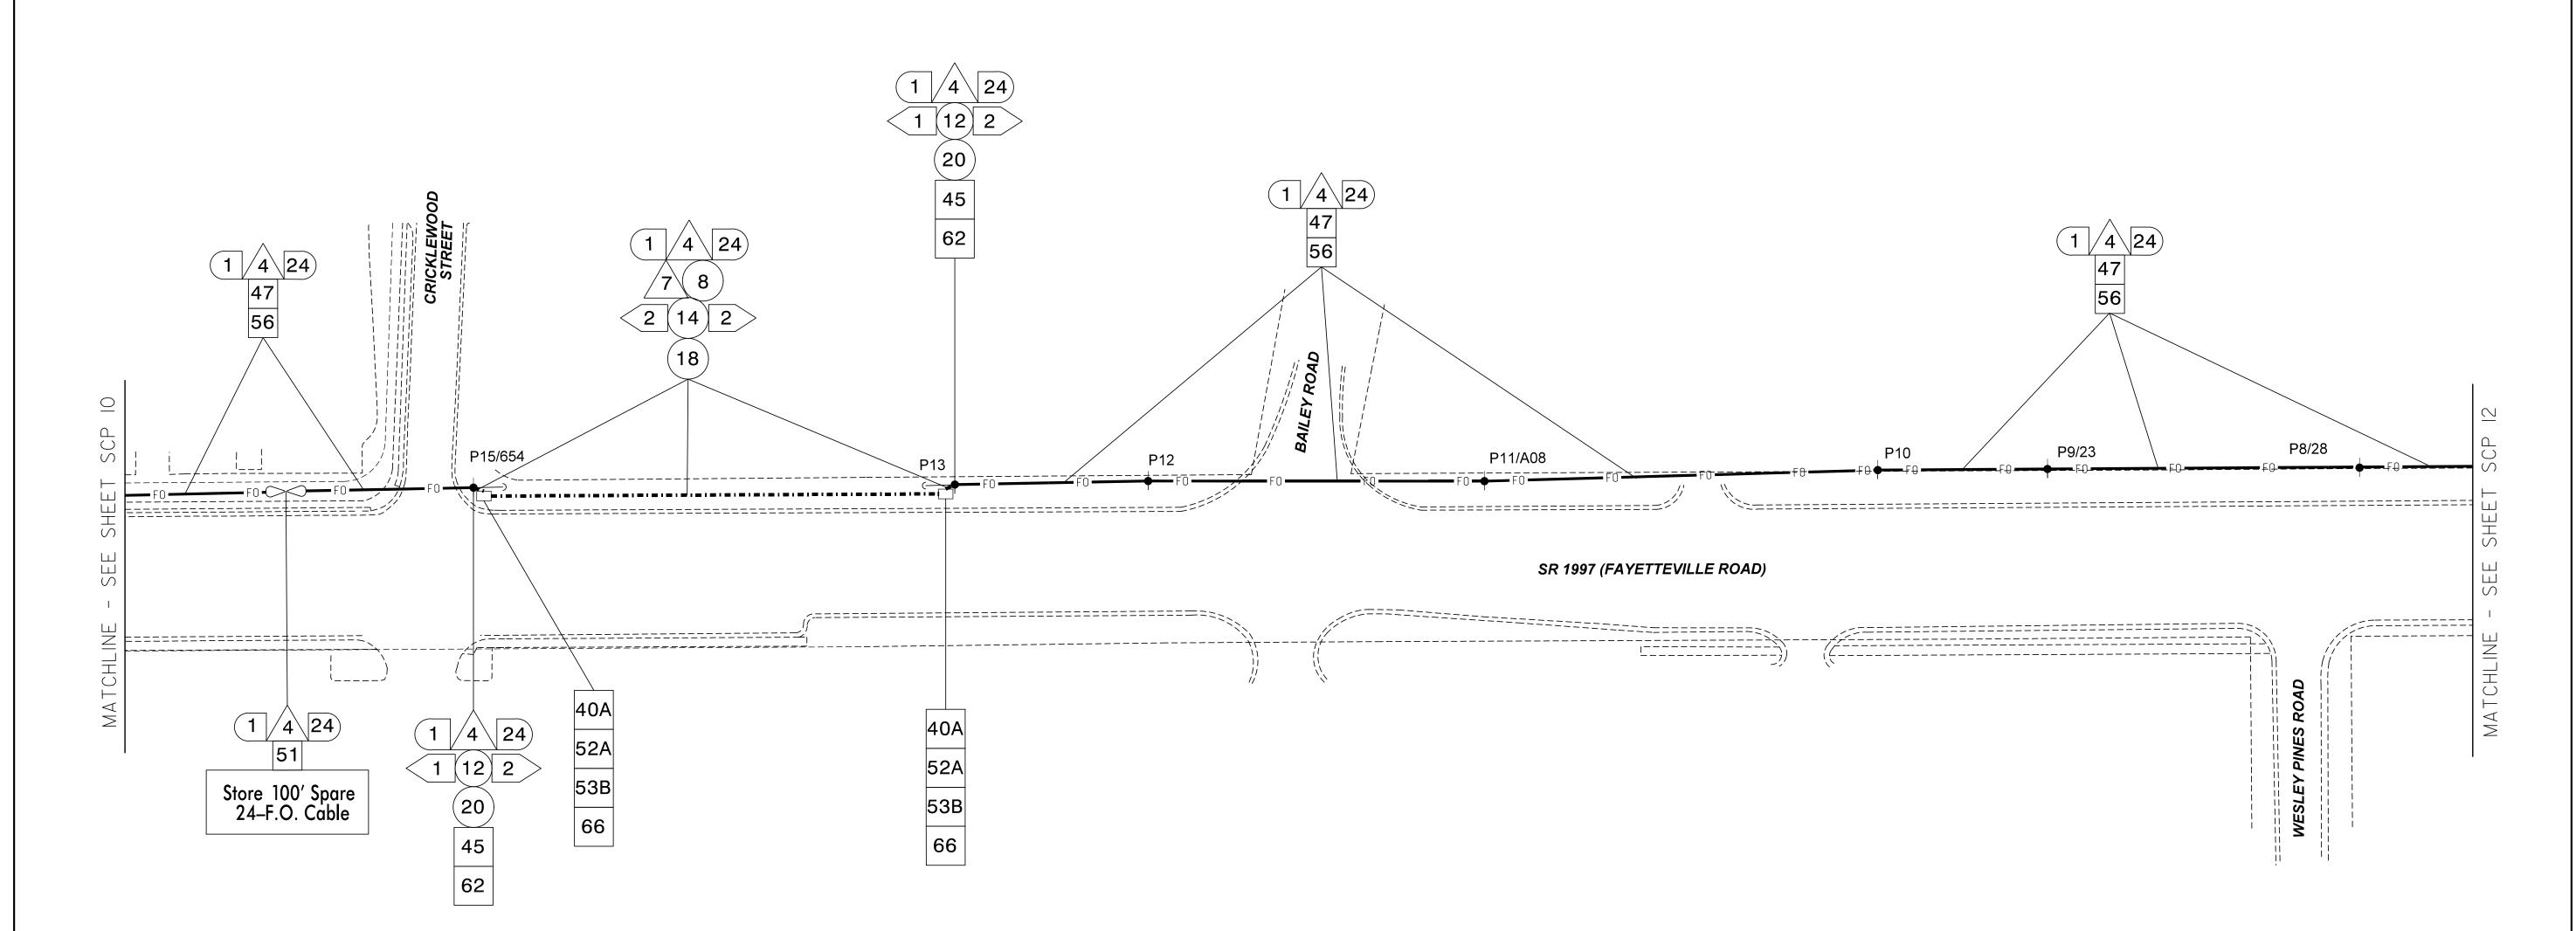



CABLE ROUTING PLANS SR 1997 (Fayetteville Road)

|Signal System #D06-18 Lumberton| Division 6 Robeson County Lumberton PLAN DATE: Feb 2025 REVIEWED BY: H.M. Surti 750 N.Greenfield Pkwy, Garner, NC 27529 PREPARED BY: R.L. Aristondo REVIEWED BY: T.M. Moody

REVISIONS

INIT. DATE CADD FILE NAME: U-5797 SCP 11

DOCUMENT NOT CONSIDERED

FINAL UNLESS ALL SIGNATURES COMPLETED