

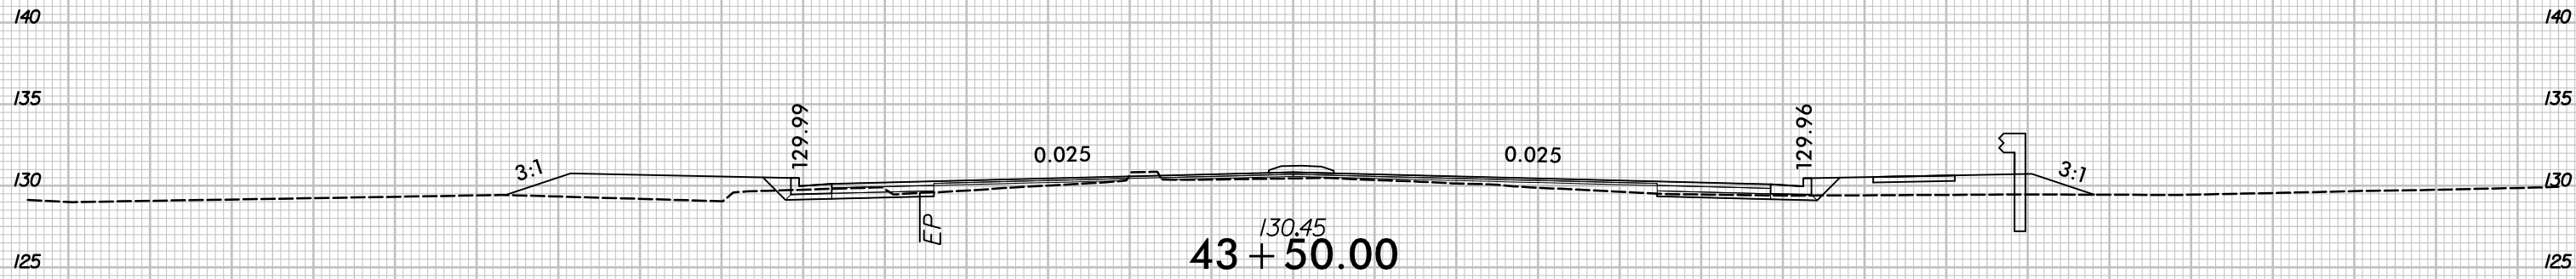
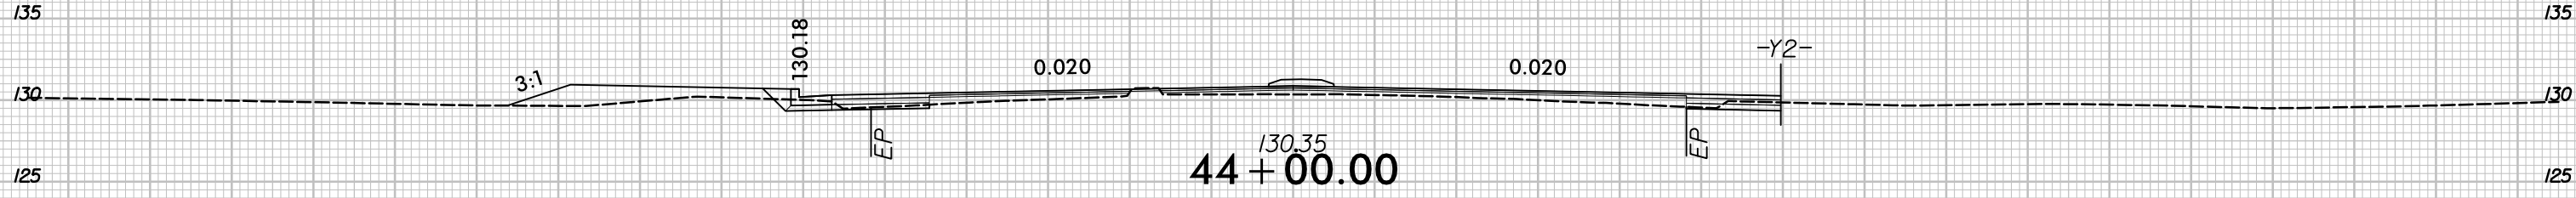


6/23/16

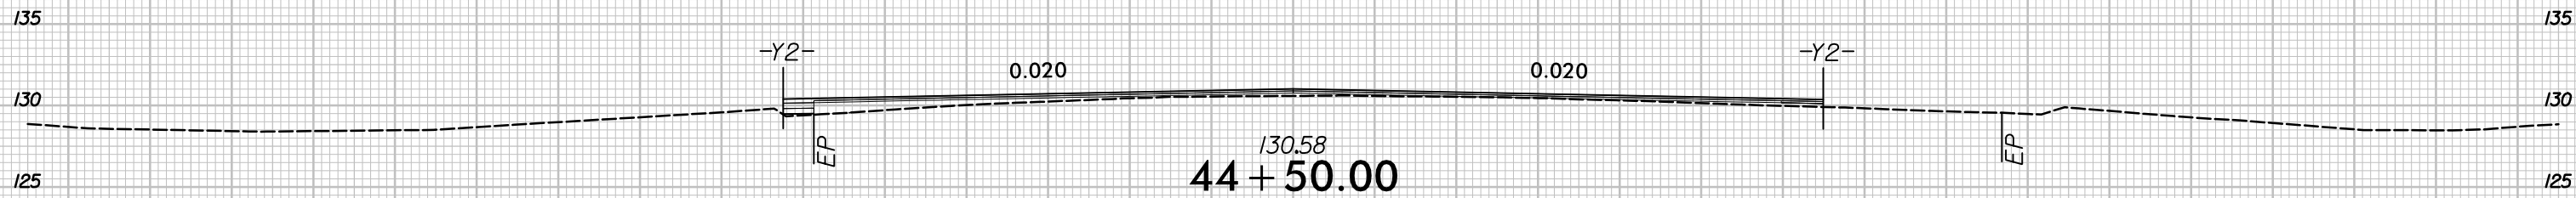

PROJ. REFERENCE NO.	SHEET NO.
U-5797	X-18

75 70 65 60 55 50 45 40 35 30 25 20 15 10 5 0 5 10 15 20 25 30 35 40 45 50 55 60 65 70 75

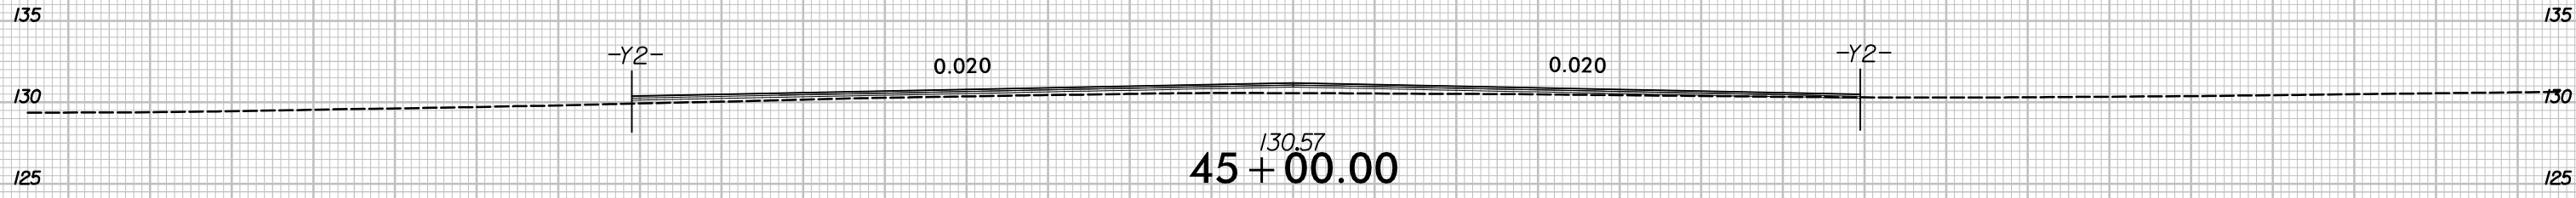

75 70 65 60 55 50 45 40 35 30 25 20 15 10 5 0 5 10 15 20 25 30 35 40 45 50 55 60 65 70 75

11/15/2024
R:\Roadway\Xsc\U5797_rdy_xpl.dgn
kurphud