


8/23/16
11/15/2024
R:\Roadway\Xsc\U5797_rdy_xpl_RAB.dgn
cur.plt

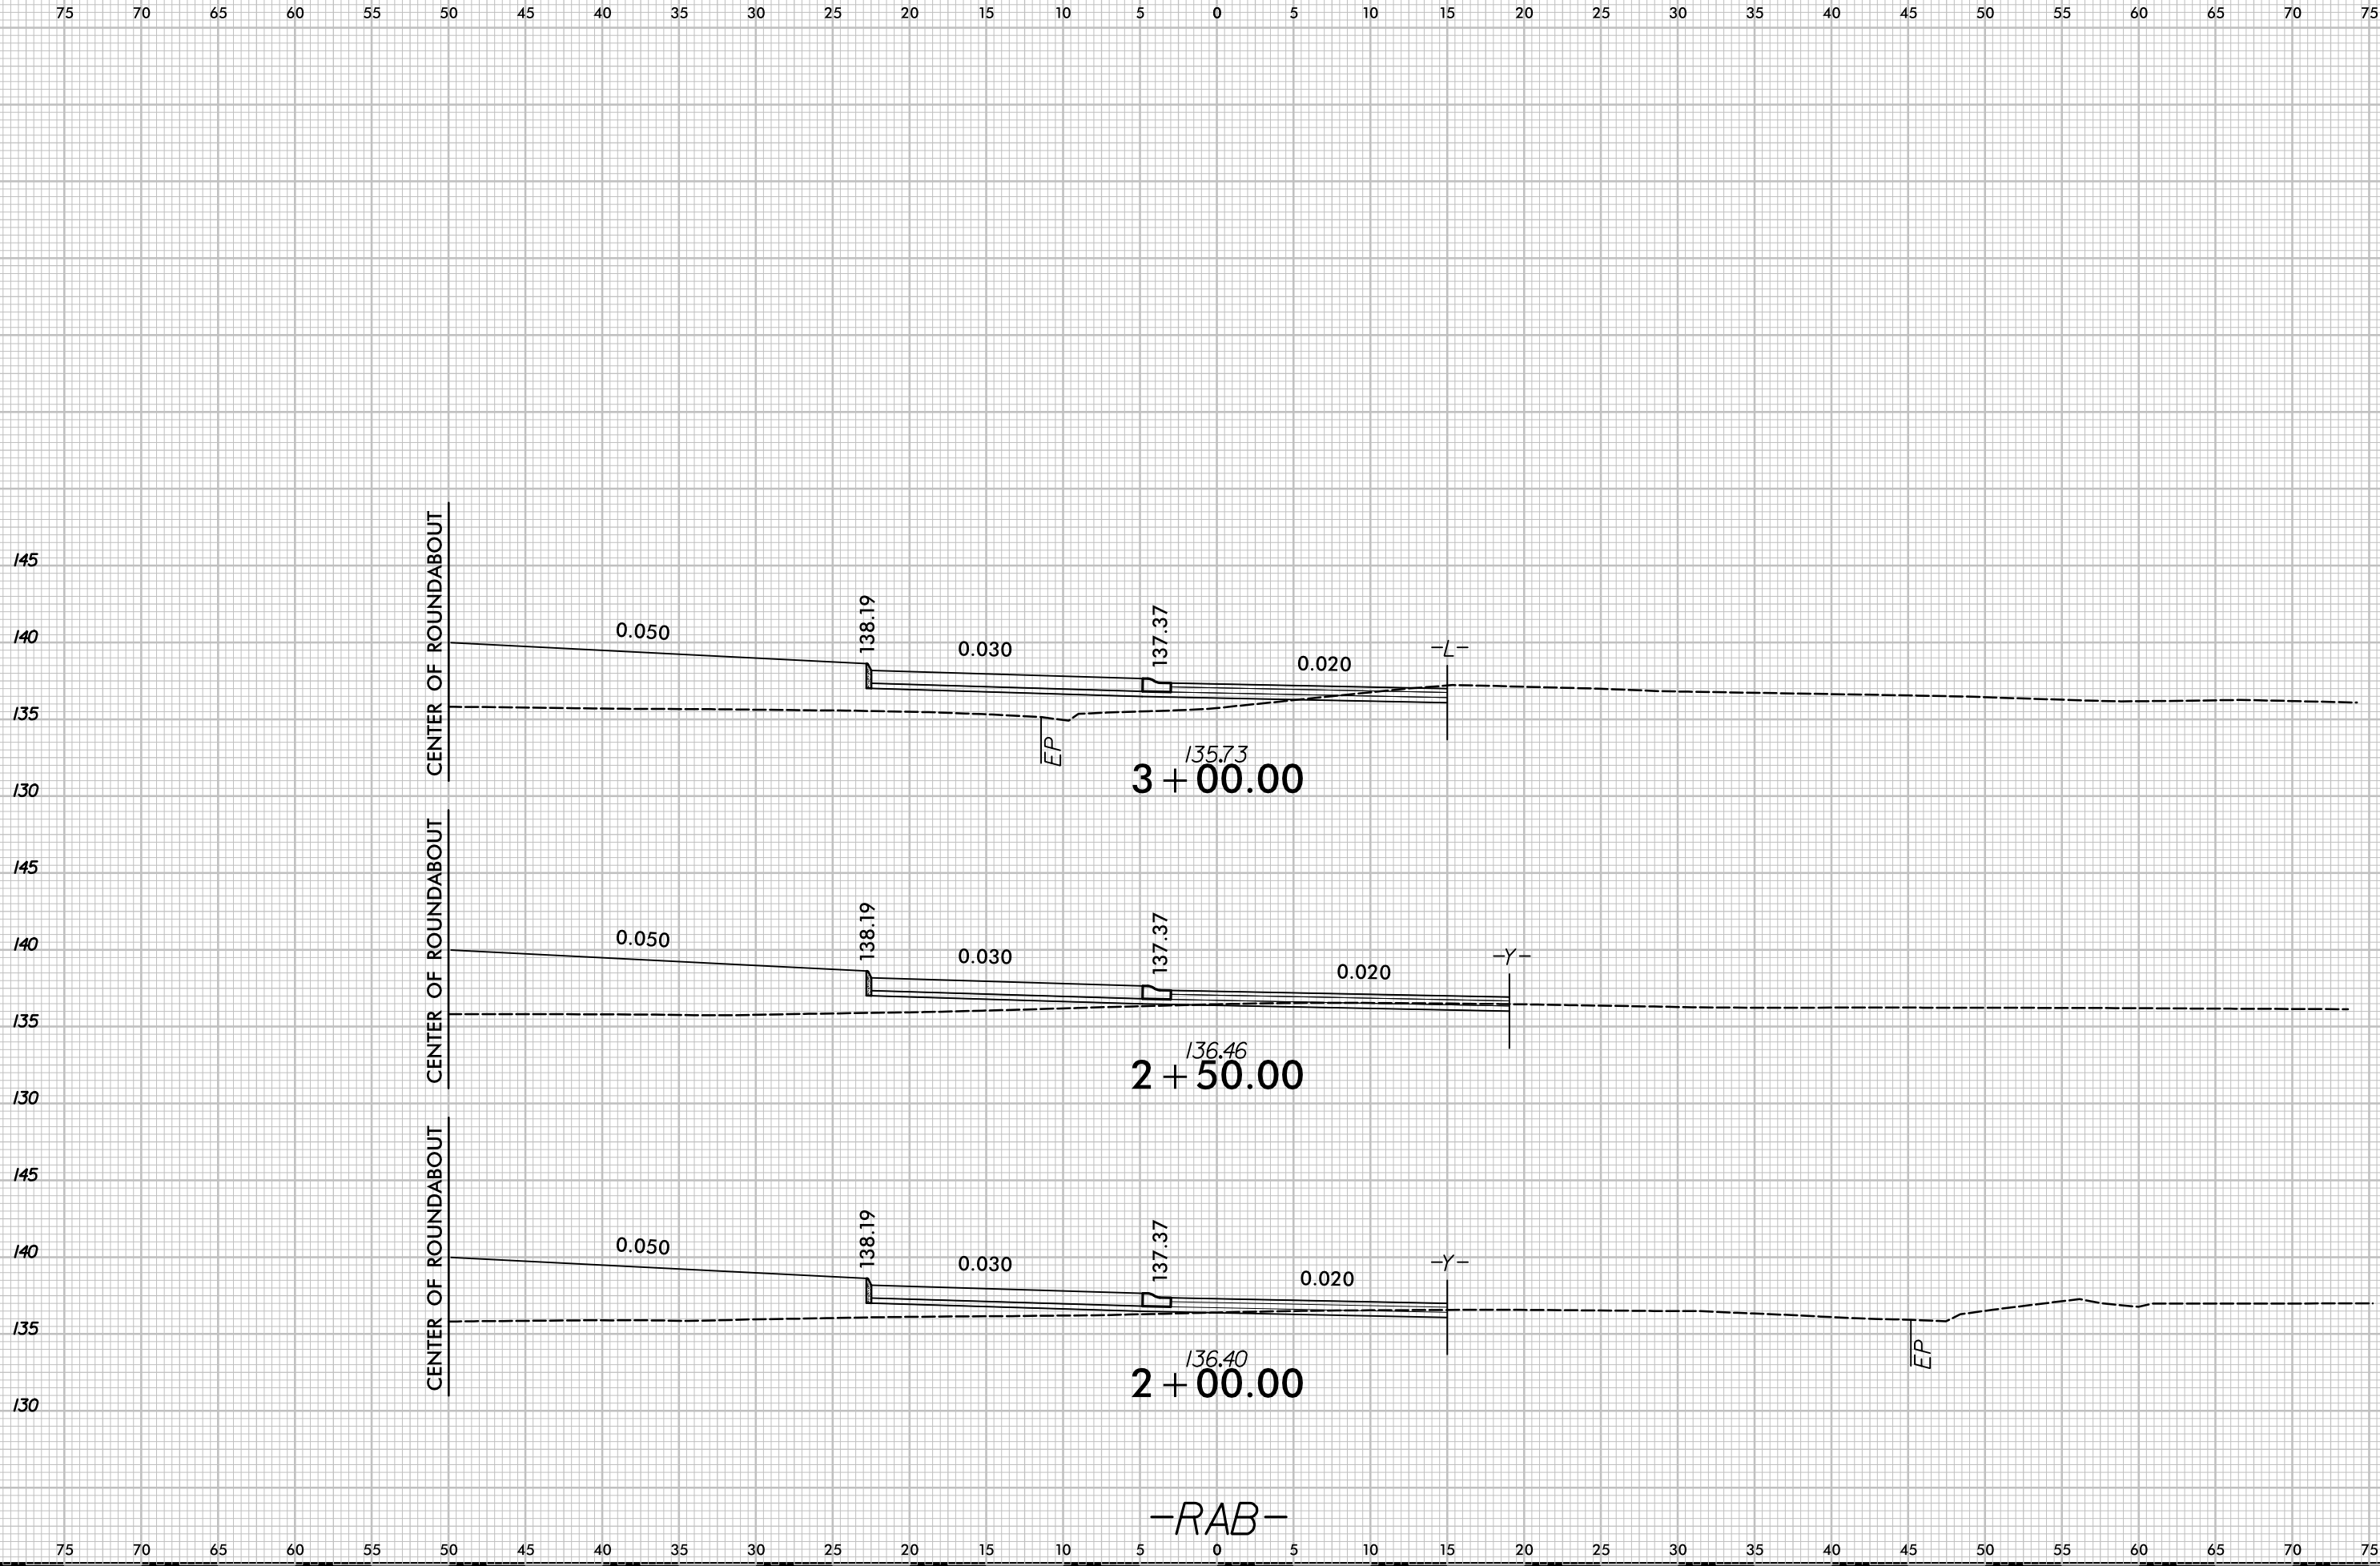

-RAB-