


8/23/16



PROJ. REFERENCE NO.
U-5797

SHEET NO.
X-67

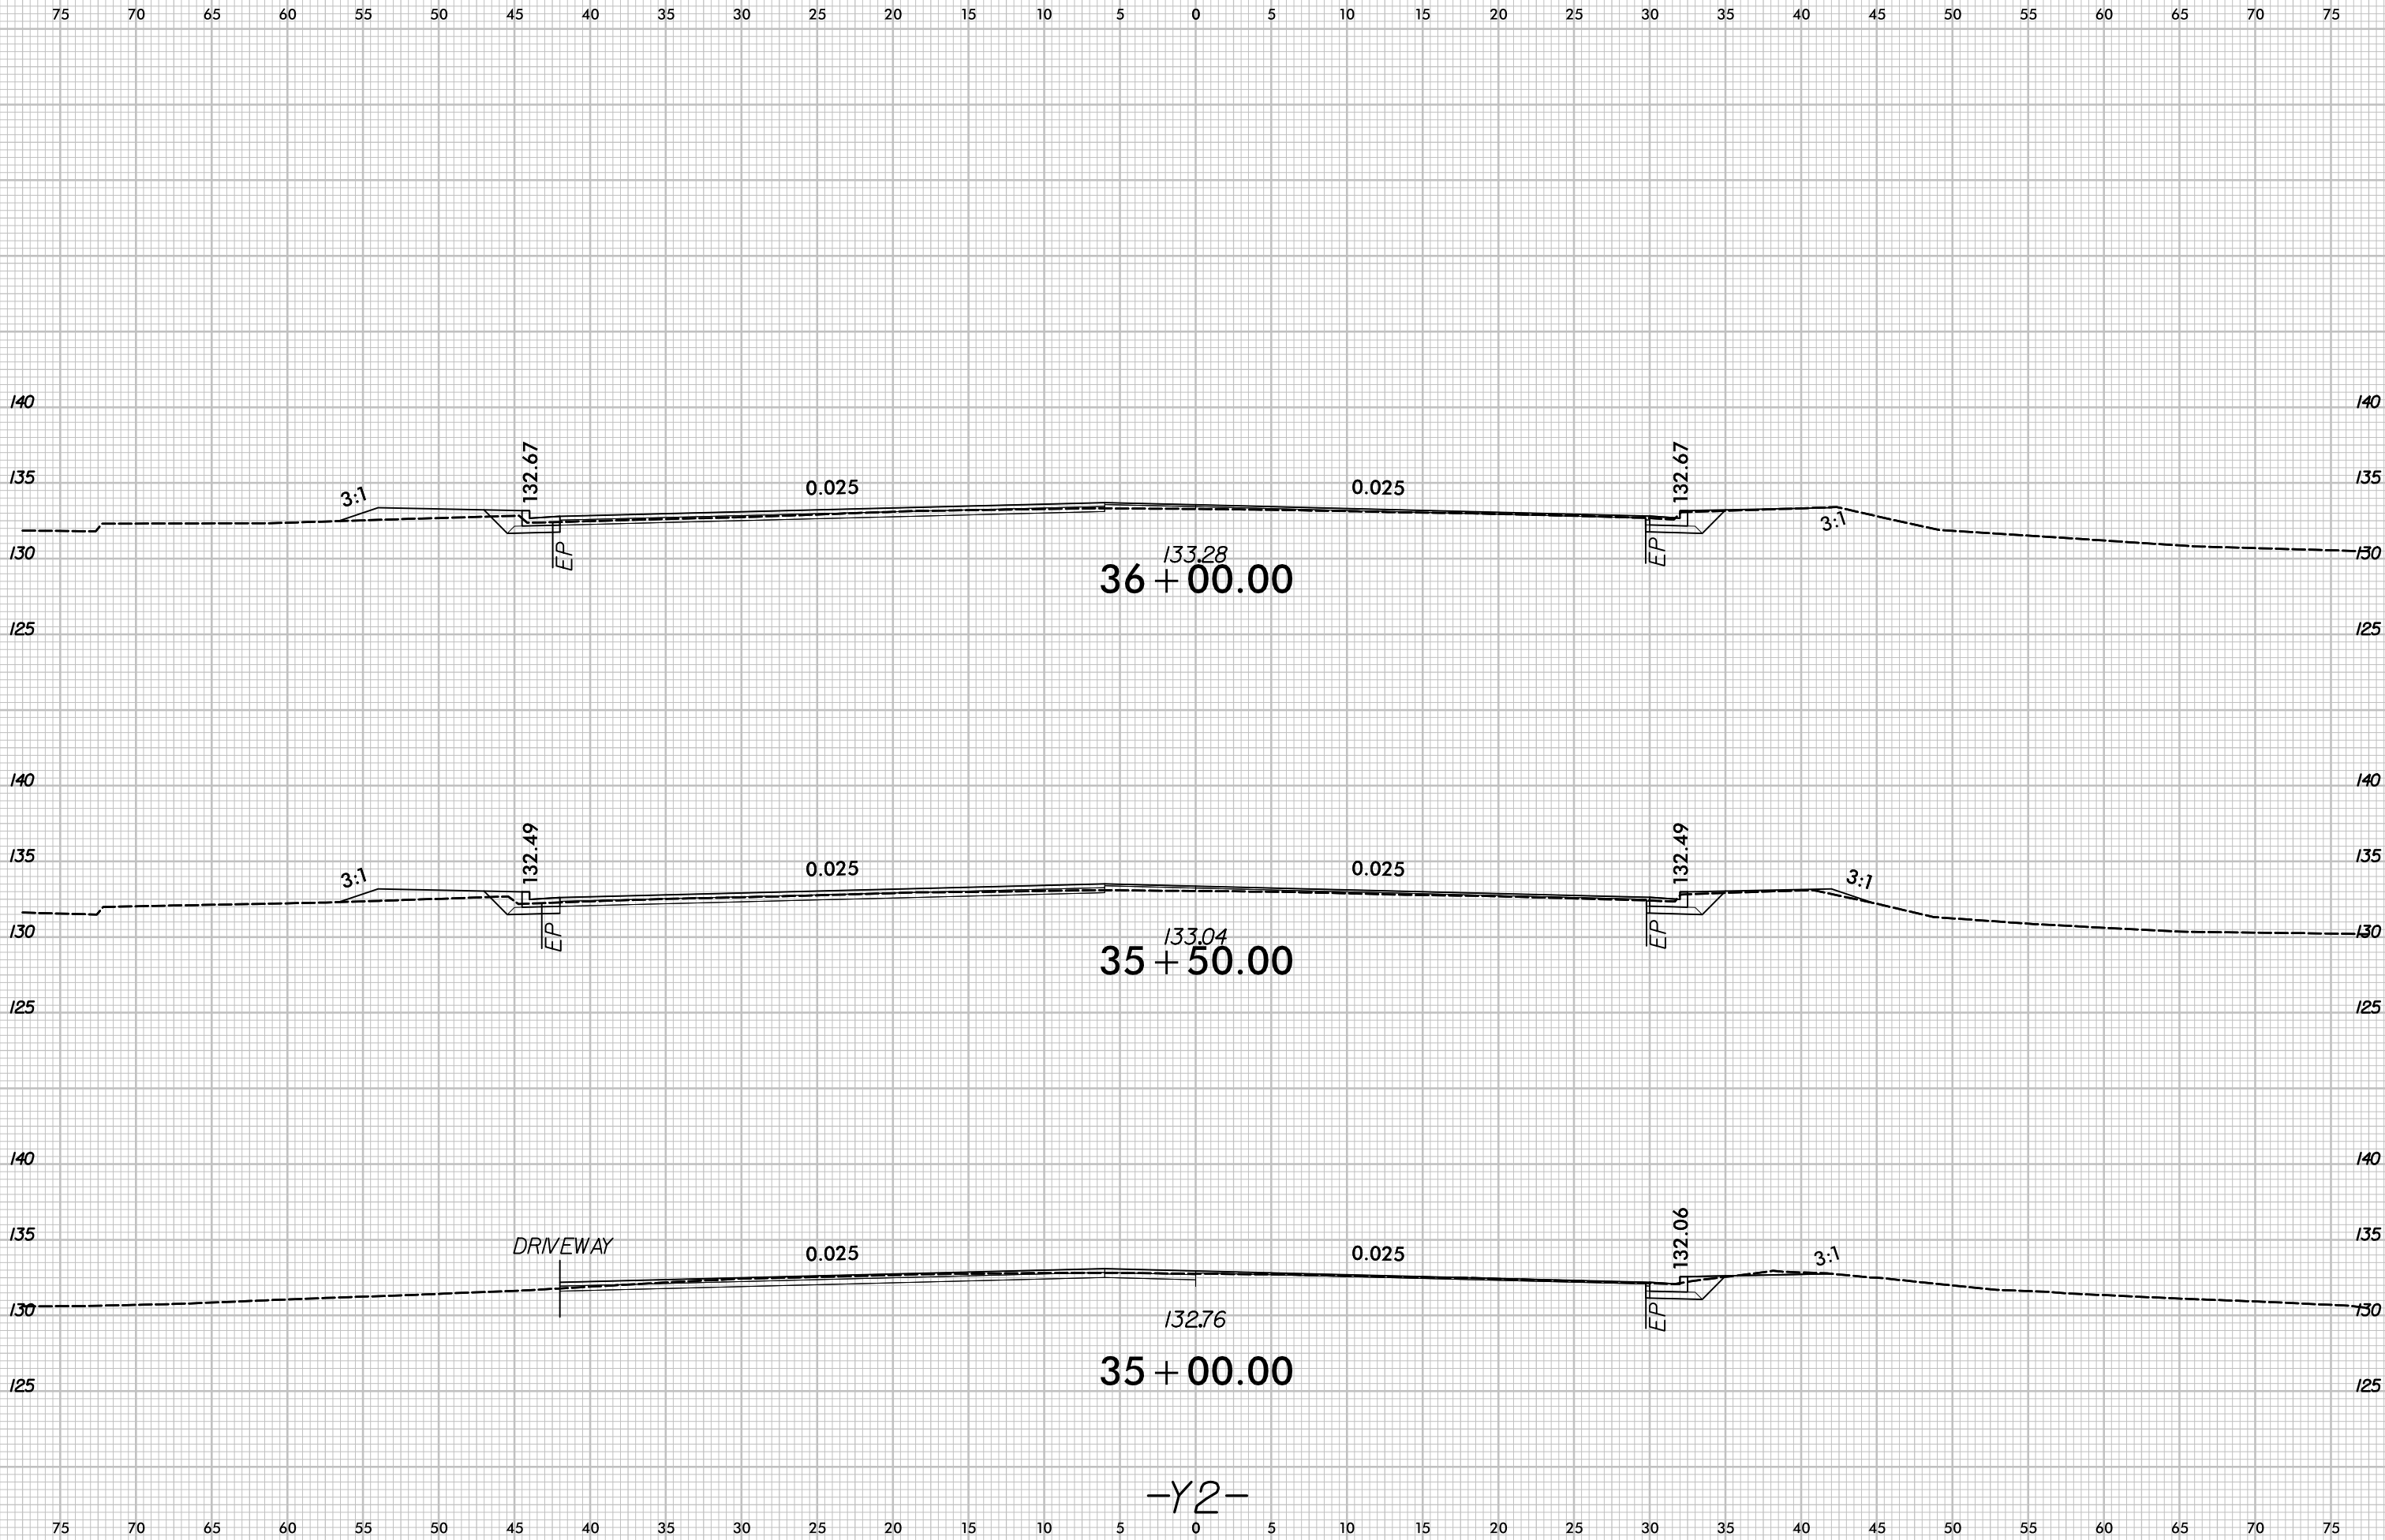

11/15/2024
R:\Roadway\Xsc\U5797_rdy_xpl_Y2.dgn
kurphud

-Y2-