


8/23/16



PROJ. REFERENCE NO.
U-5797

SHEET NO.
X-77

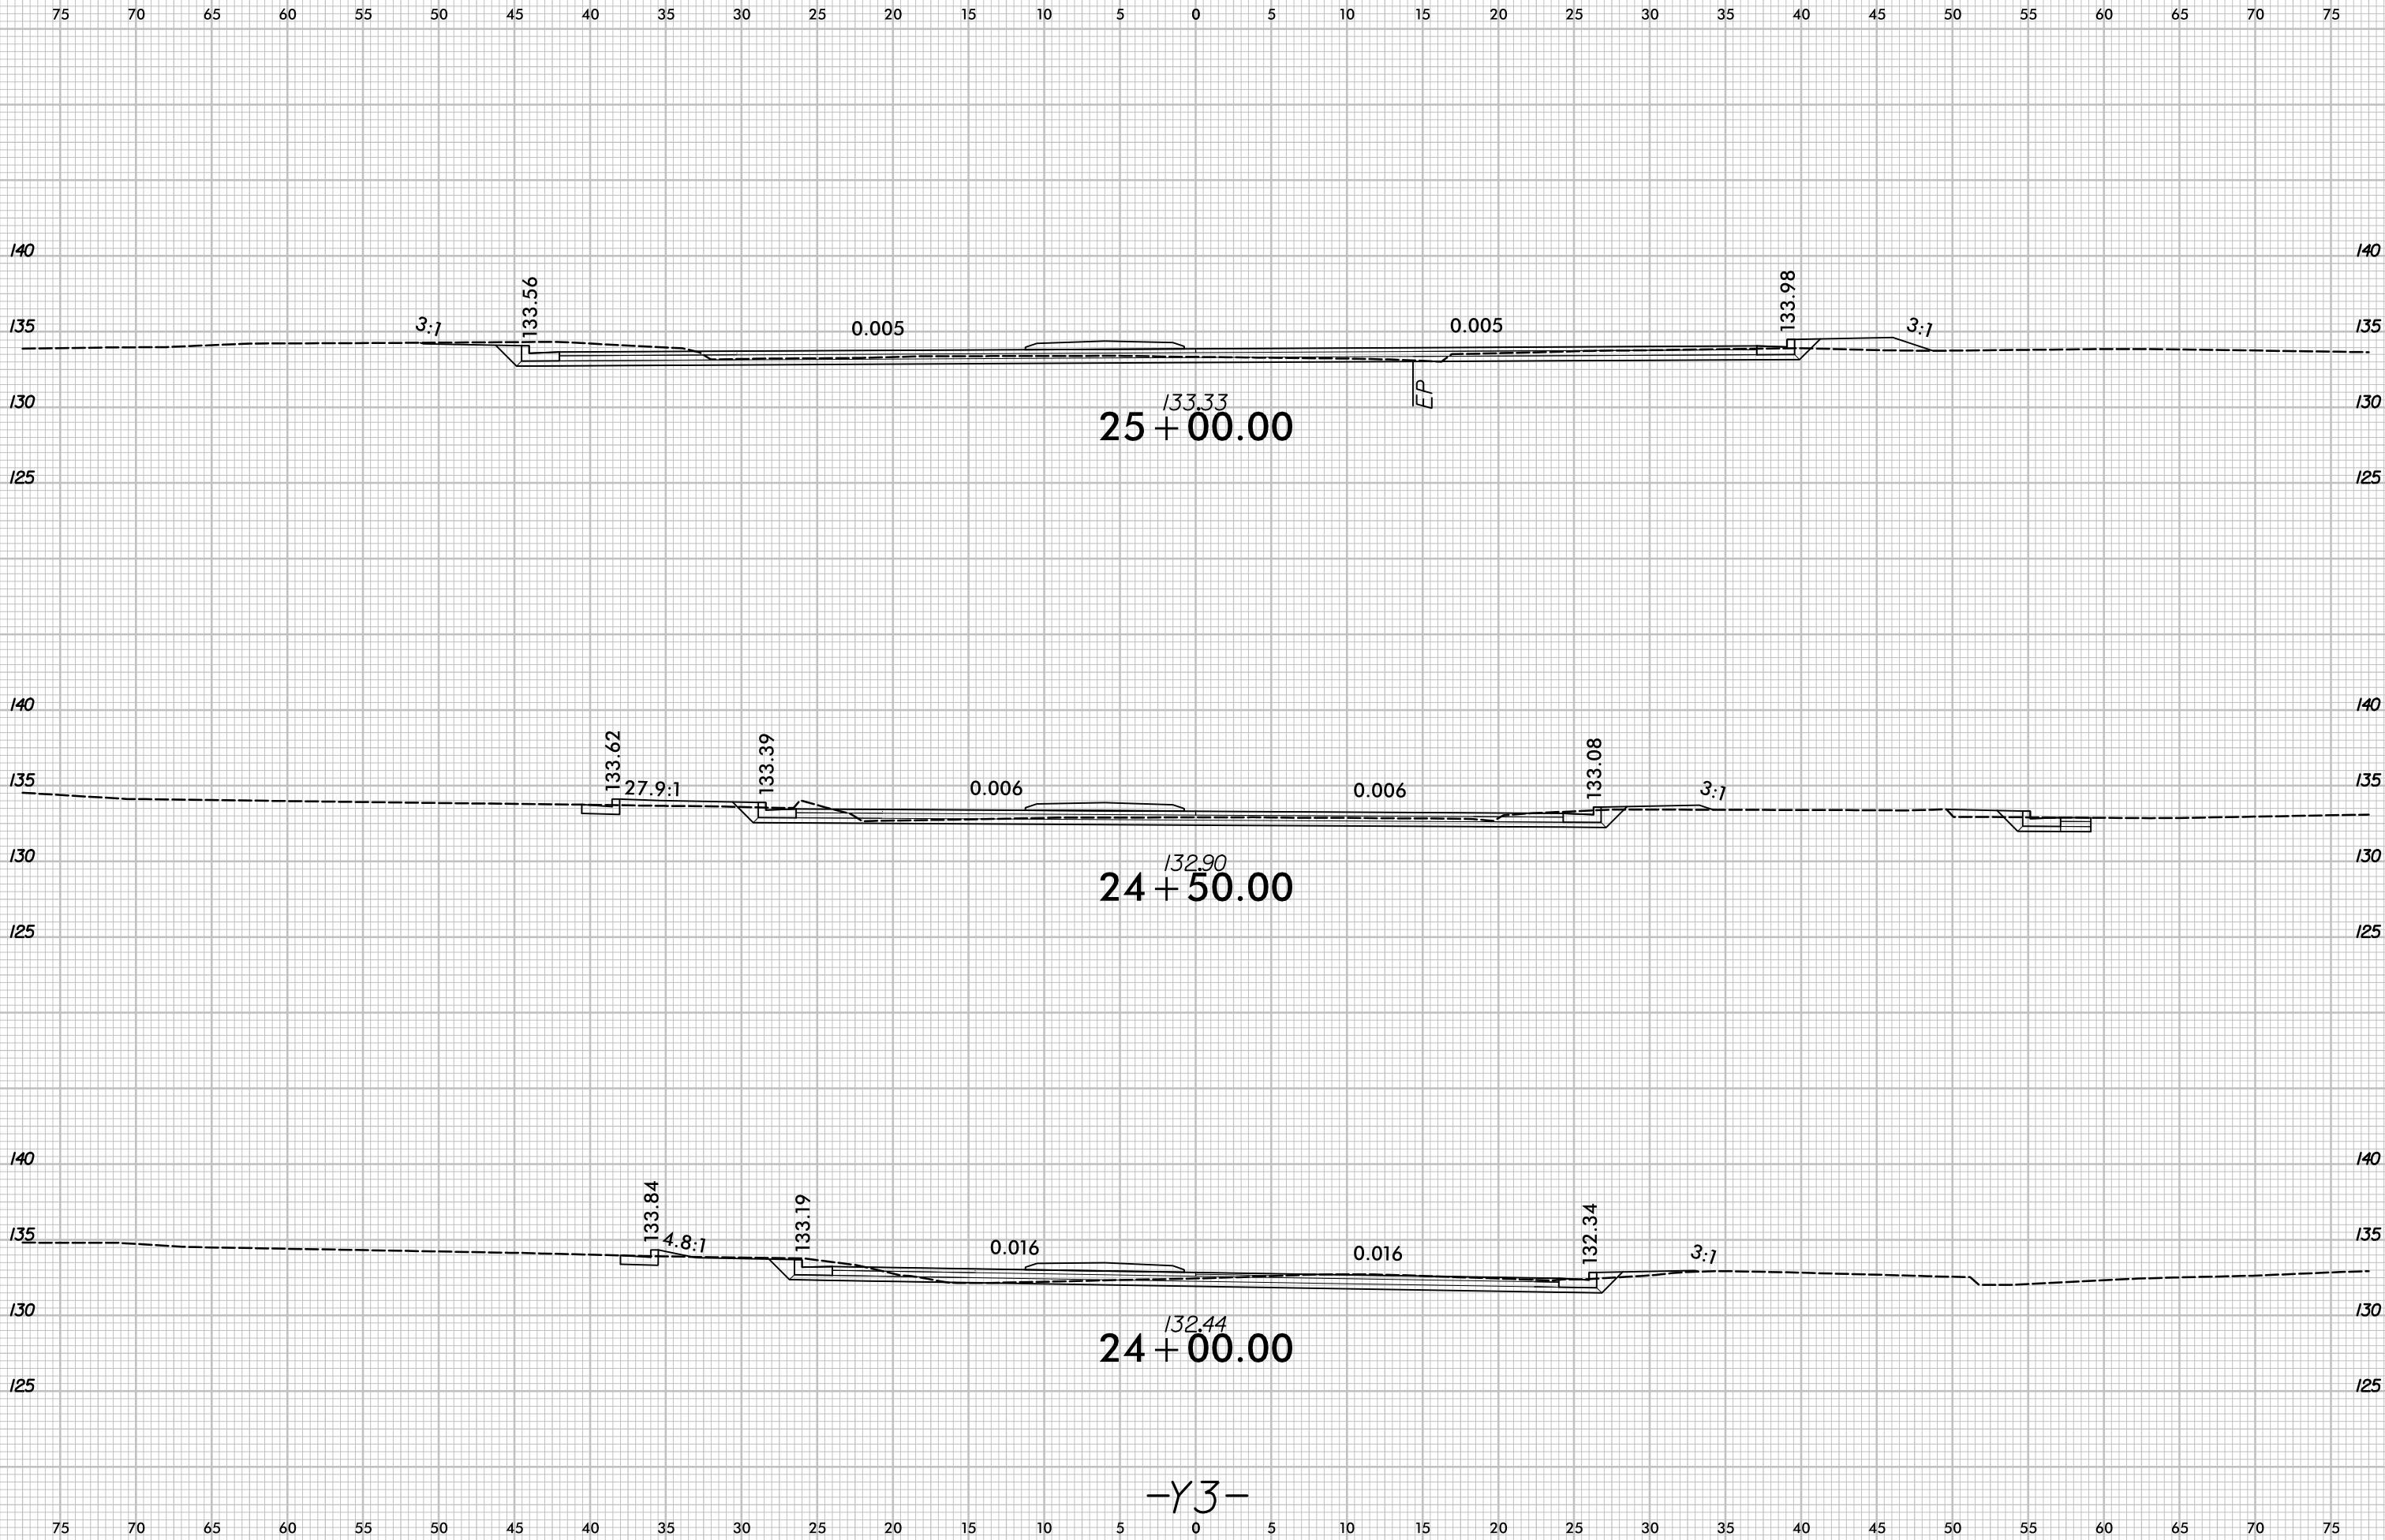

-Y3-