



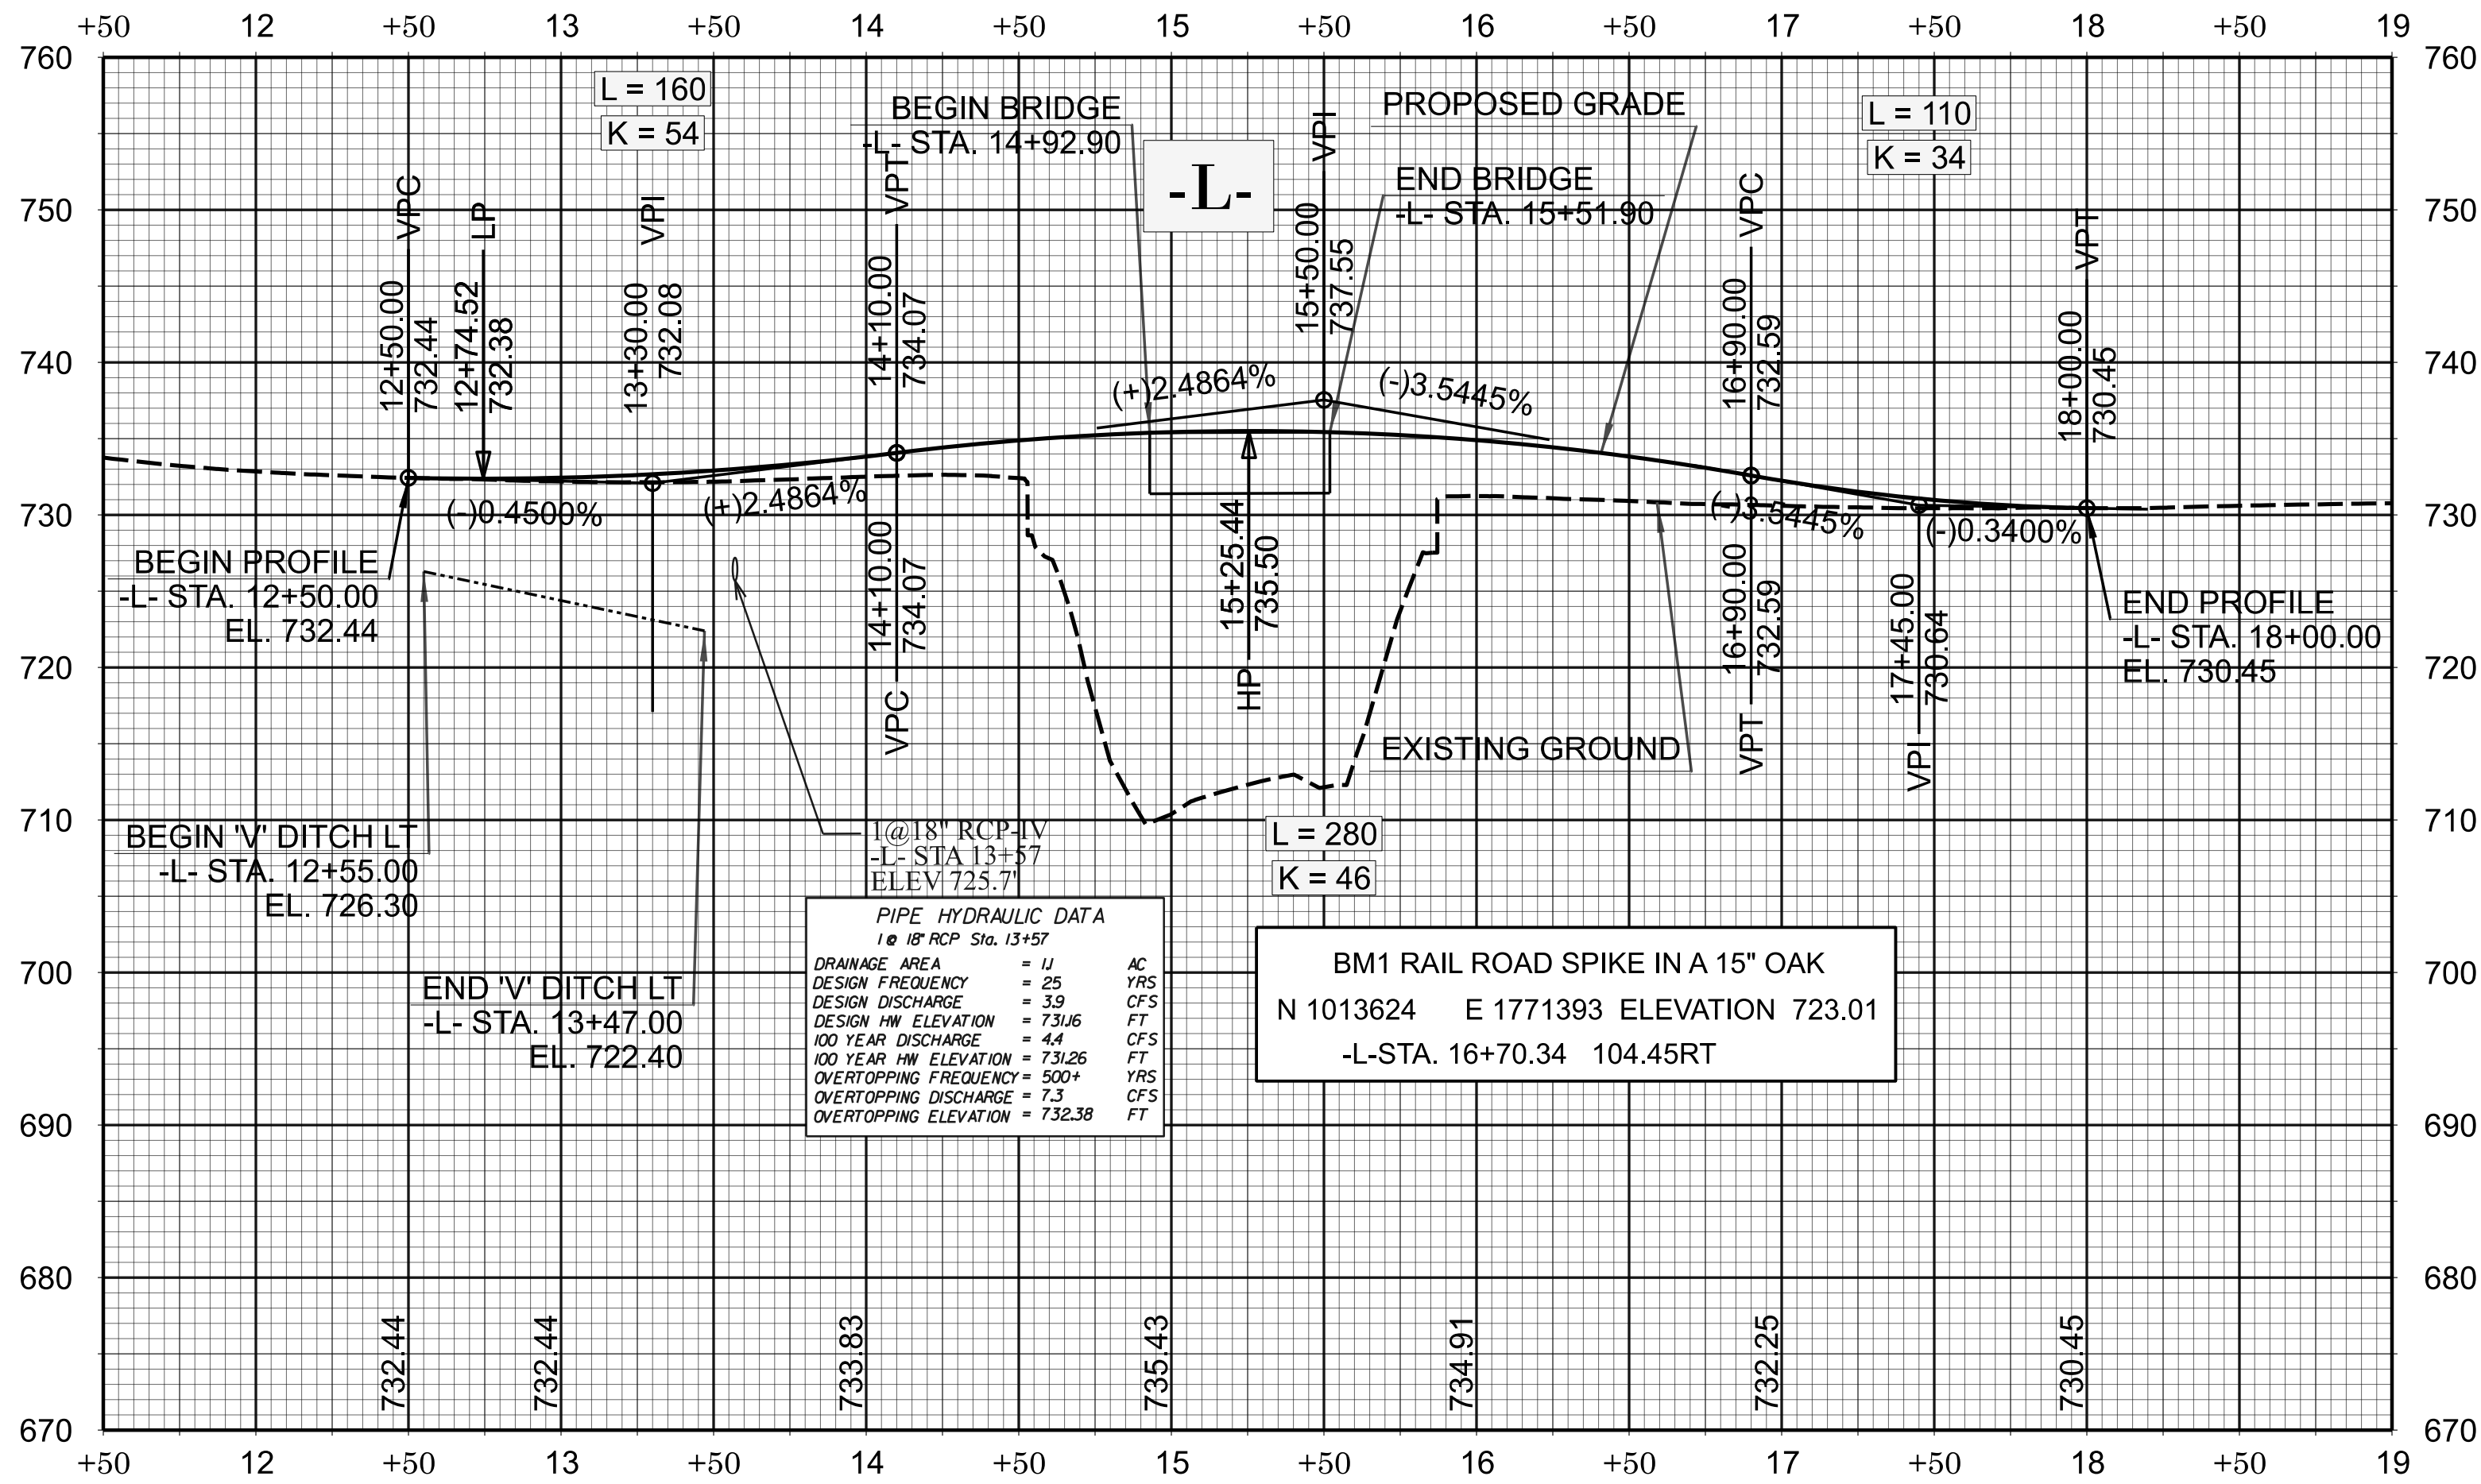

LEFT DITCH

FOR-L- PLAN, SEE SHEET 04

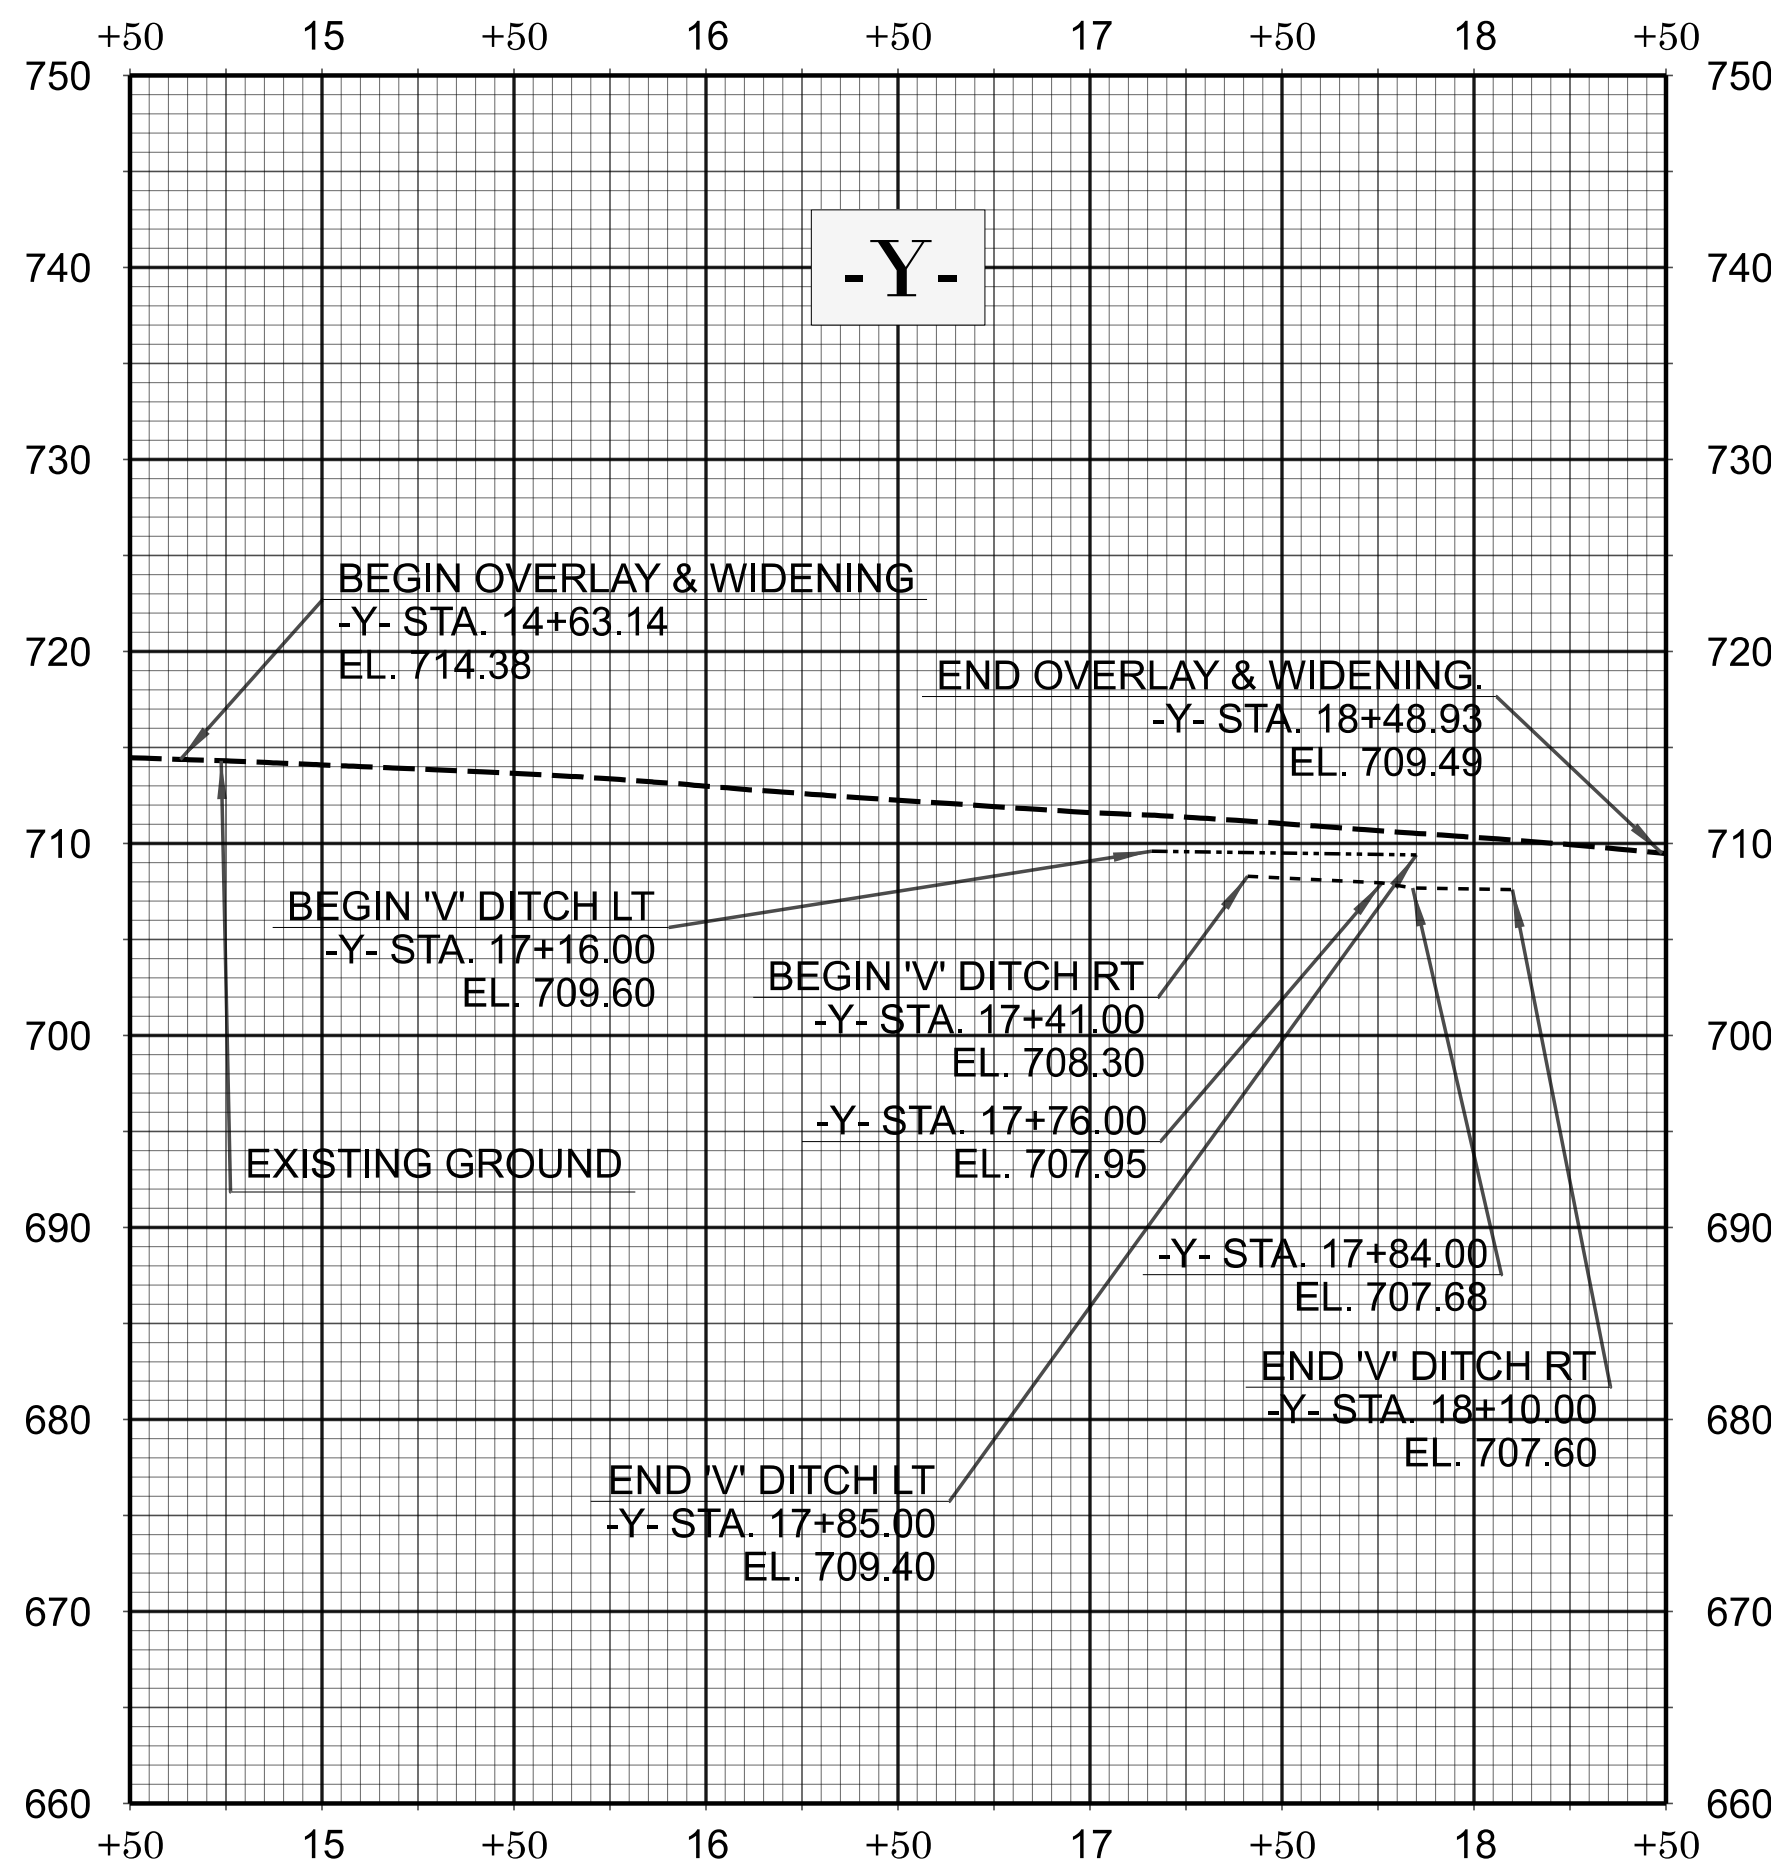

LEFT DITCH

RIGHT DITCH

FOR-Y-, Y1- PLAN, SEE SHEET 04

BR-0096

FP5

NORTH CAROLINA
DEPARTMENT OF TRANSPORTATION
ROCKINGHAM COUNTY

ROADWAY DESIGN UNIT
ROADWAY DESIGN
ENGINEER

Matthew J. York

027771

11/06/2025

DOCUMENT NOT CONSIDERED FINAL
UNLESS ALL SIGNATURES COMPLETED

Matthew J. York

043912

11/06/2025

REVISIONS