



STATE	STATE PROJECT REFERENCE NO.	SHEET NO.	TOTAL SHEETS
N.C.	BR-0096	RW01	7

TIP PROJECT: BR-0096

STATE OF NORTH CAROLINA
DIVISION OF HIGHWAYS

SURVEY CONTROL, EXISTING CENTERLINES,
RIGHT OF WAY, EASEMENTS AND PROPERTY TIES

ROCKINGHAM COUNTY

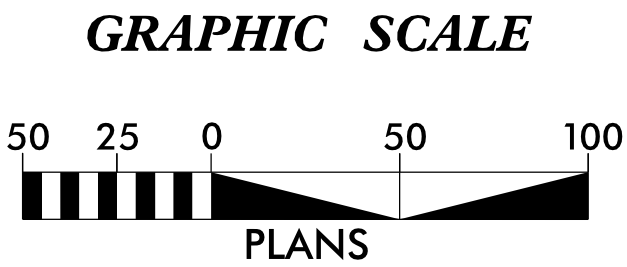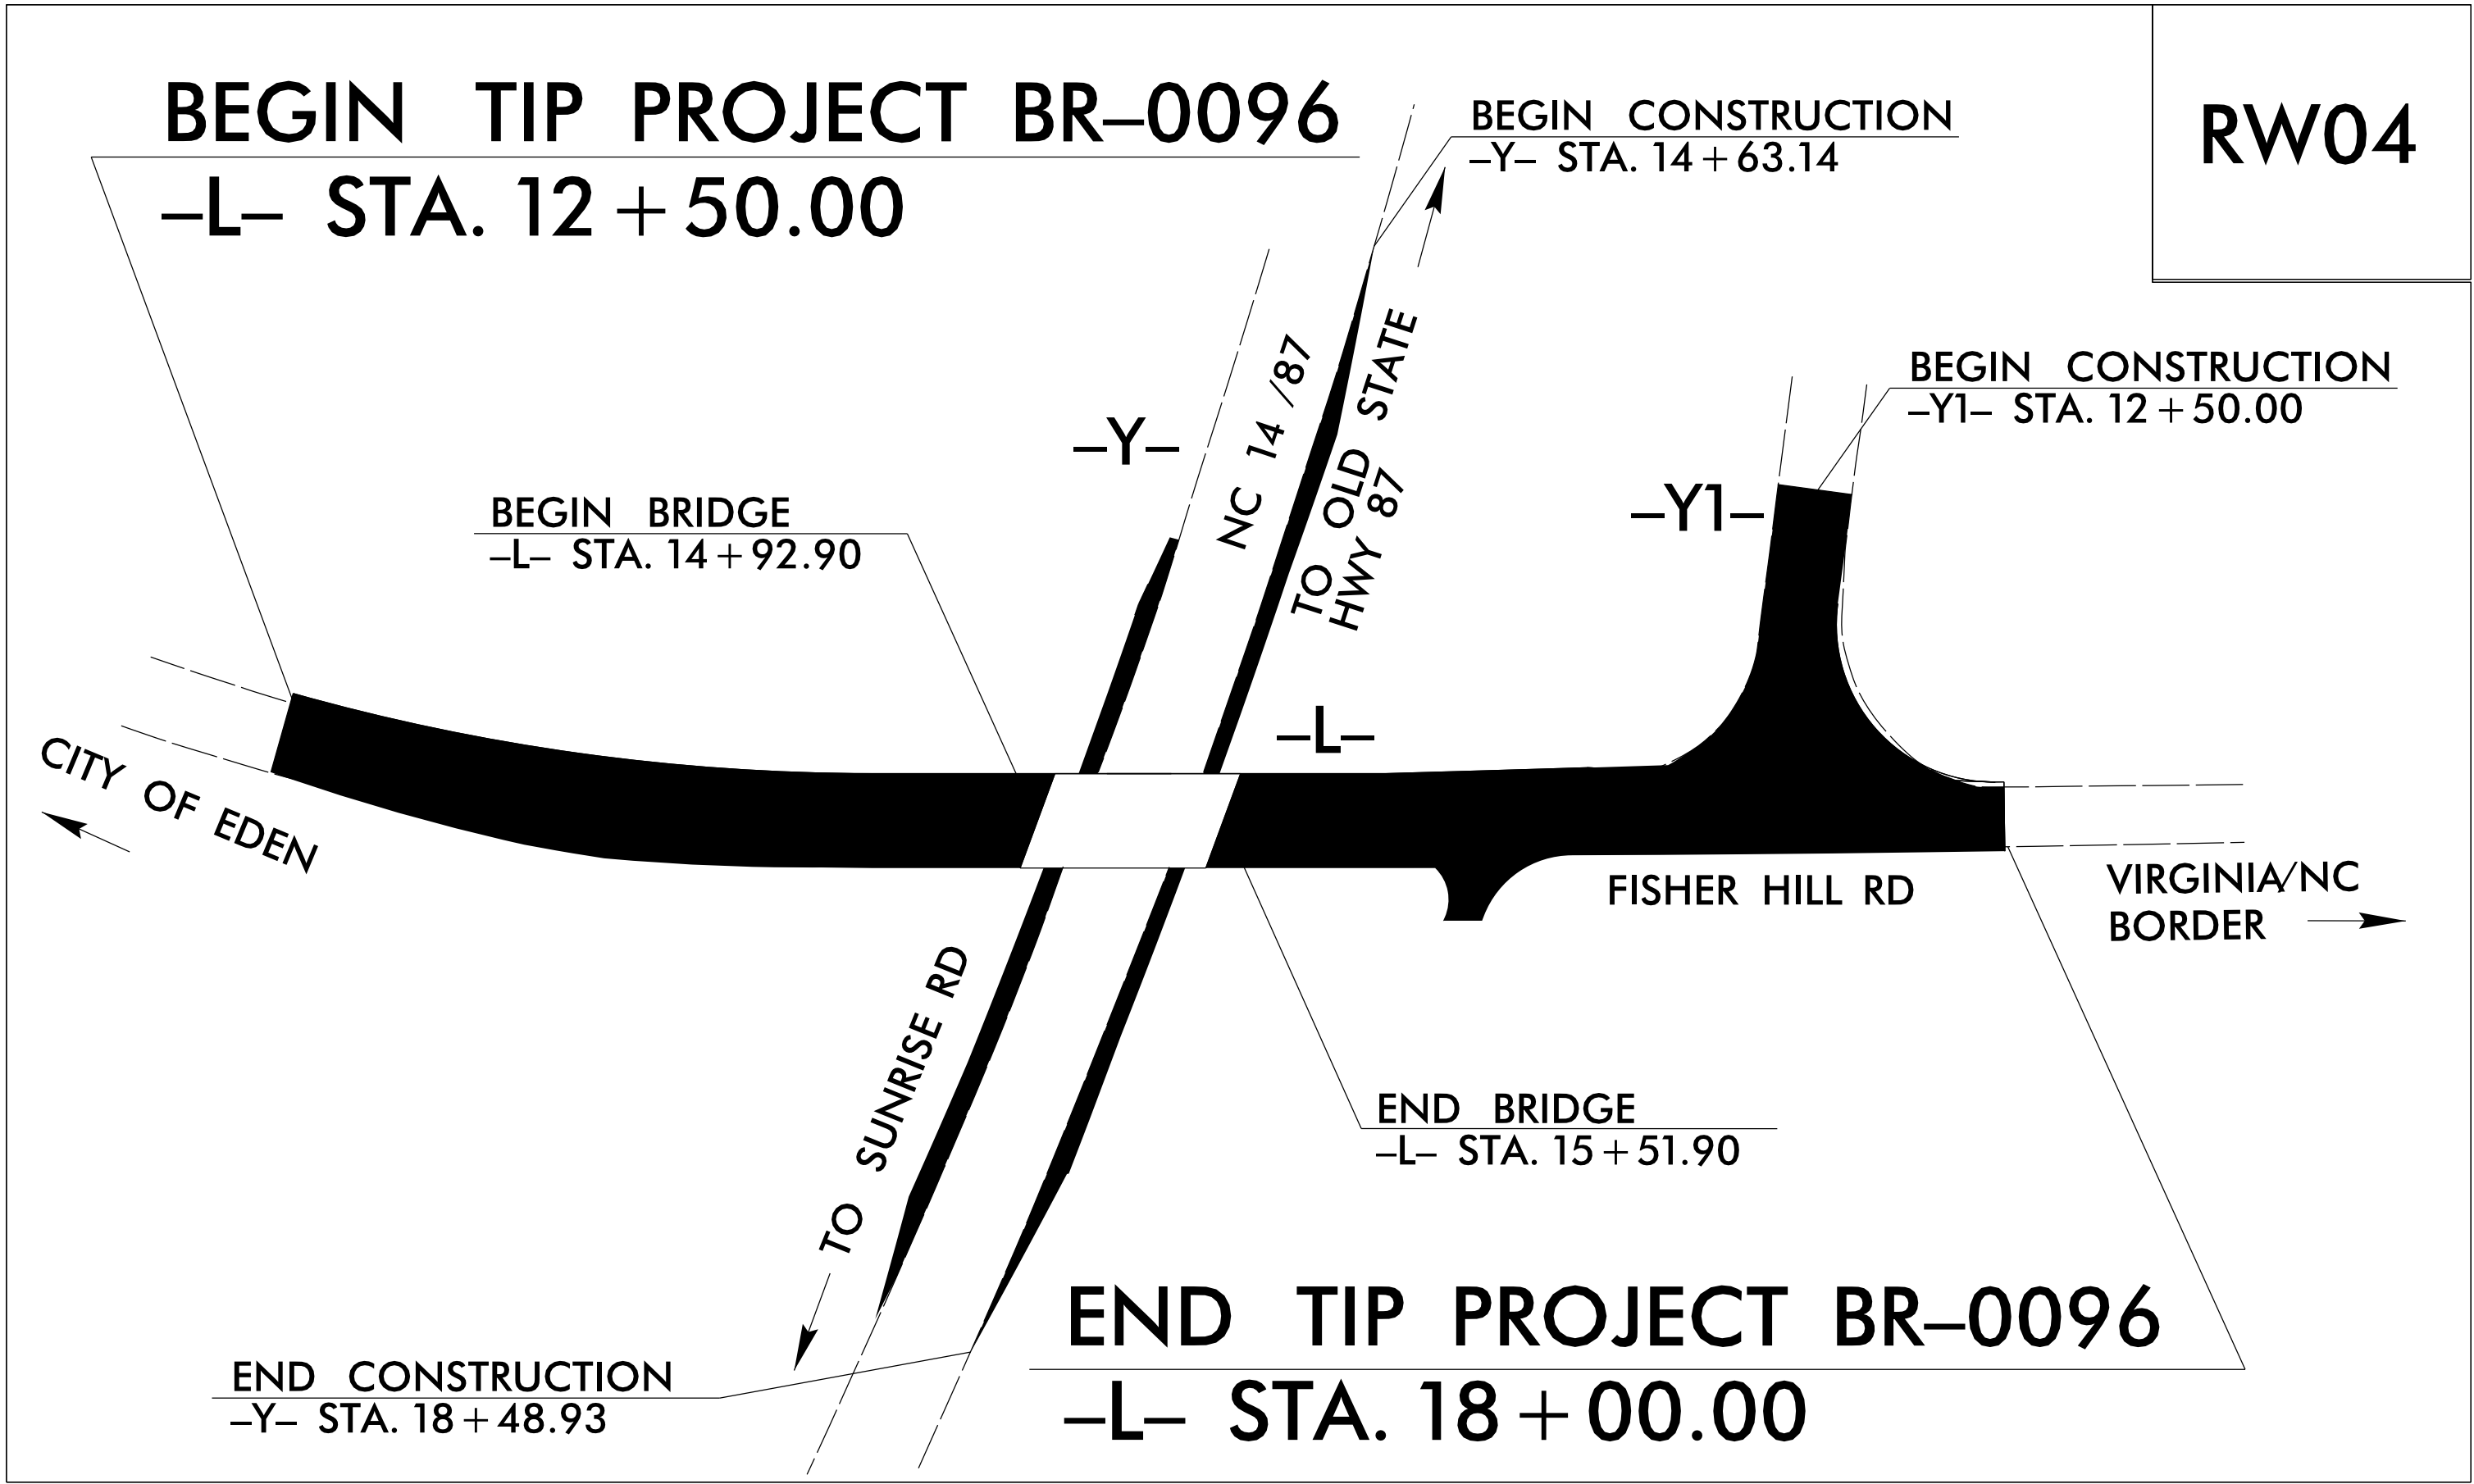

DATUM DESCRIPTION

THE LOCALIZED COORDINATE SYSTEM DEVELOPED FOR THIS PROJECT IS BASED ON THE STATE PLANE COORDINATES ESTABLISHED BY NCDOT FOR MONUMENT "BR0044-2" WITH NAD 83/NA 2011 STATE PLANE GRID COORDINATES OF NORTHING: 1012258.796(ft) EASTING: 1773751.701(ft) ELEVATION: 612.29(ft)

THE AVERAGE COMBINED GRID FACTOR USED ON THIS PROJECT (GROUND TO GRID) IS: 1.00009707

THE N.C. LAMBERT GRID BEARING AND LOCALIZED HORIZONTAL GROUND DISTANCE FROM "BR0096-1" TO -L- STATION 10+00.00 IS N 06-51'51" E 447.23(ft)

ALL LINEAR DIMENSIONS ARE LOCALIZED HORIZONTAL DISTANCES VERTICAL DATUM USED IS NAVD 88 / GEOID 12B

Prepared in the Office of:

Dewberry
Dewberry Engineers Inc.
551 PINEY FOREST ROAD
DANVILLE, VA 24040
PHONE: 434.797.4497
FAX: 434.797.4341
NCBELS #F-0929

2024 STANDARD SPECIFICATIONS

RIGHT OF WAY DATE: 02/29/2024

LETTING DATE: 01/20/2026

PROFESSIONAL LAND
SURVEYOR



DocuSigned by:
Adam Hales
E91D0BC1163E43D...

10/30/25

SIGNATURE: Date:

