


STATE OF NORTH CAROLINA
DIVISION OF HIGHWAYS



TRANSPORTATION MANAGEMENT PLAN

ROCKINGHAM COUNTY

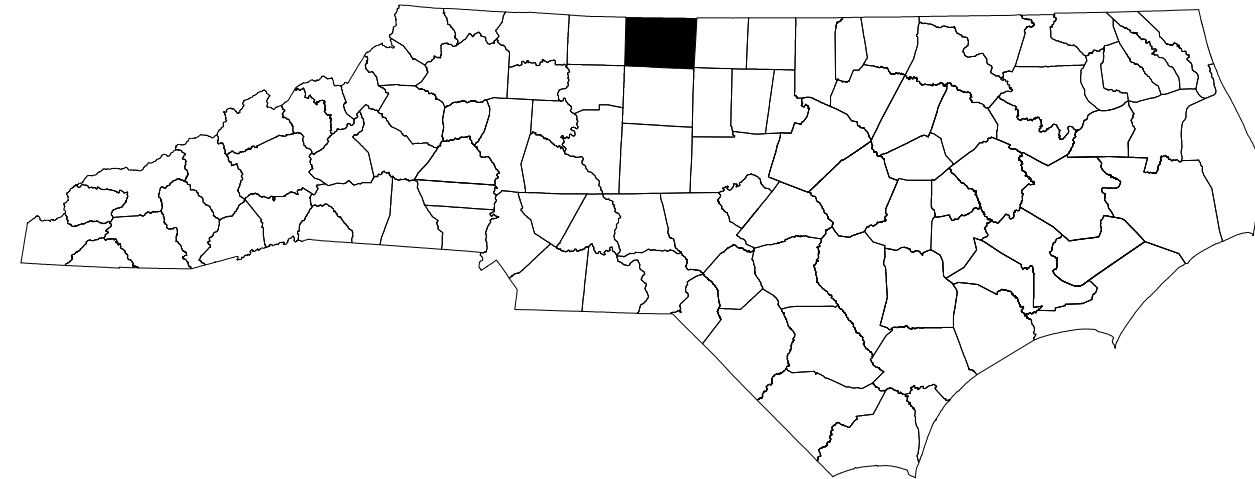

LOCATION: REPLACE BRIDGE 780176 ON SR 1700 (FISHER HILL RD.) OVER NC 14/NC 87

TYPE OF WORK: GRADING, STRUCTURES, PAVING, AND DRAINAGE

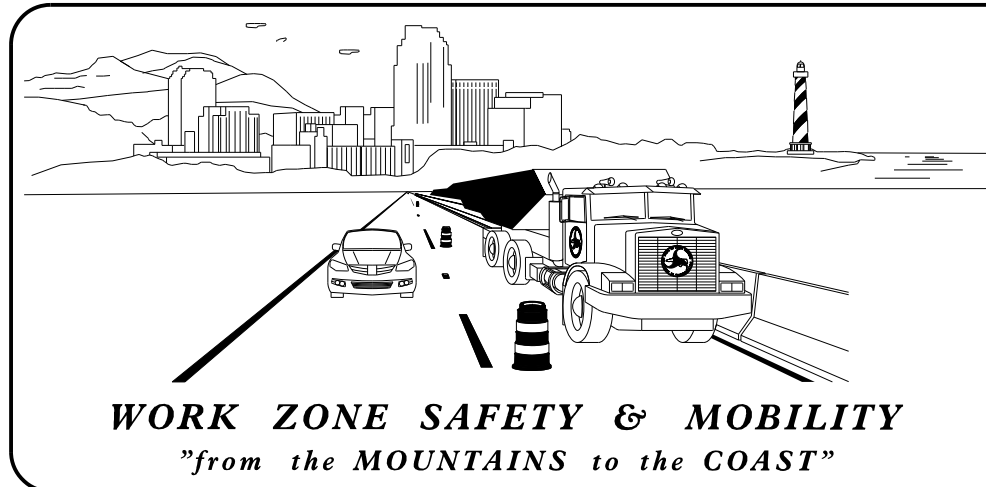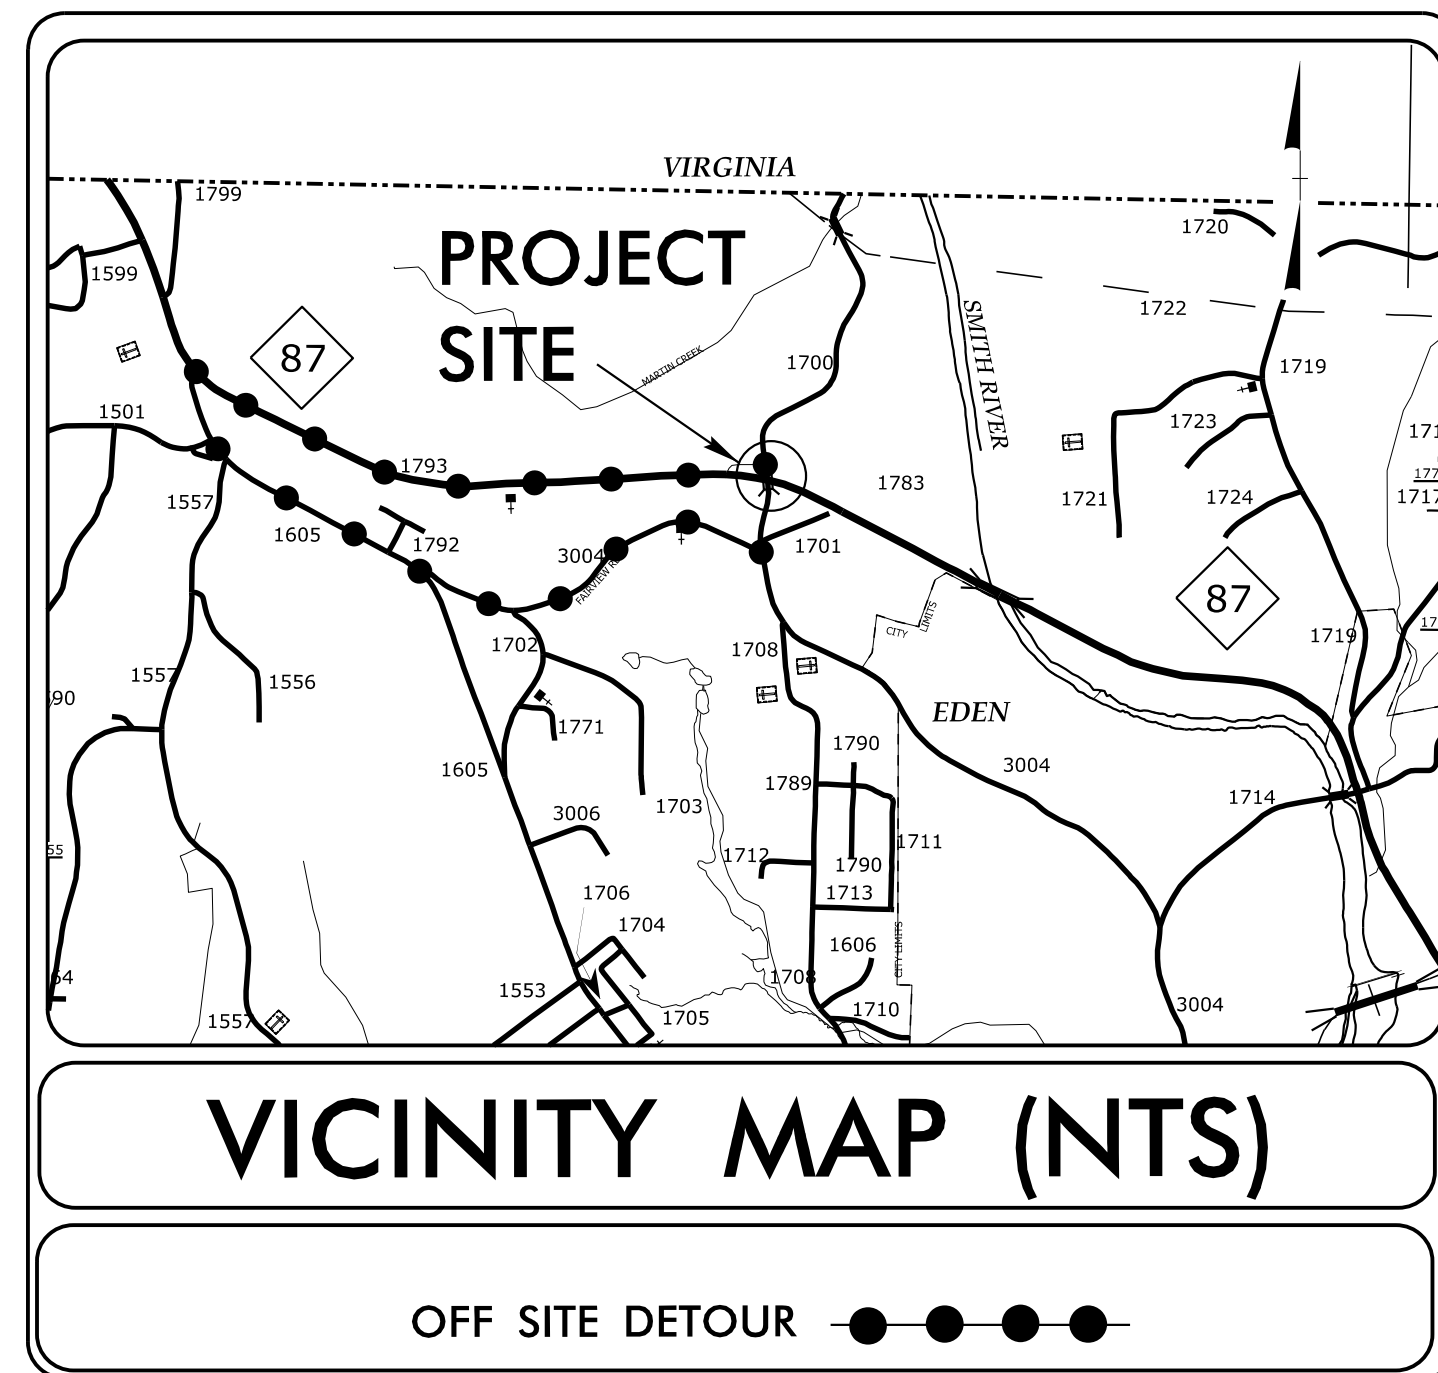


PLANS PREPARED BY:

MATTHEW AKLILU

NCDOT CONTACTS:

KENNETH C. THORNEWELL, P.E.
PROJECT ENGINEER

MICHAEL STEELMAN
PROJECT DESIGN ENGINEER

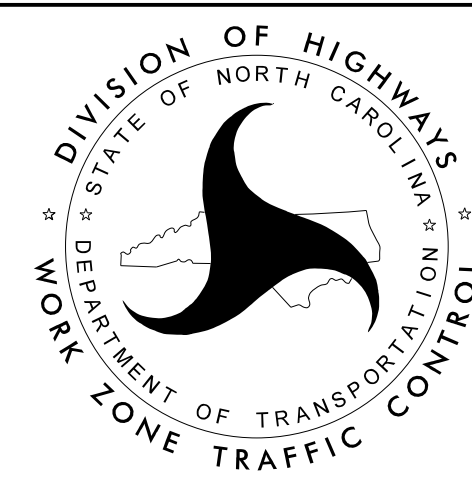

INDEX OF SHEETS


SHEET NO.	TITLE
TMP-1	TITLE SHEET, VICINITY MAP, AND INDEX OF SHEETS
TMP-1A	LIST OF APPLICABLE ROADWAY STANDARD DRAWINGS, AND LEGEND
TMP-1B to 1C	TRANSPORTATION OPERATIONS PLAN: (MANAGEMENT STRATEGIES, GENERAL NOTES, & TEMPORARY TRAFFIC CONTROL PHASING)
TMP-1D	TEMPORARY SHORING NOTES
TMP-1E	PORTABLE CONCRETE BARRIER AT TEMPORARY SHORING LOCATIONS
TMP-1F	SPECIAL SIGN DESIGN
TMP-2	OFFSITE DETOUR DETAILS
TMP-3	PHASE I DETAILS
TMP-4	SECTION A-A XSC DETAILS

DOCUMENT NOT CONSIDERED FINAL
UNLESS ALL SIGNATURES COMPLETED

APPROVED:

DATE: 09/30/2025

SEAL

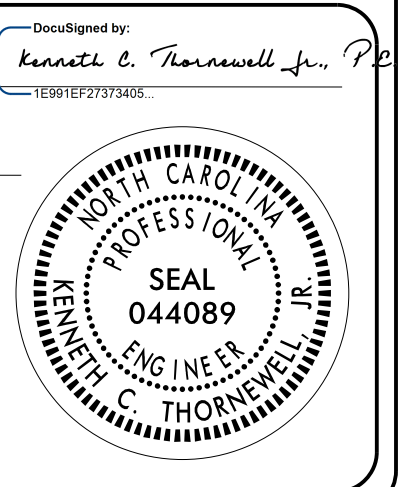

BR-0096

TIP PROJECT: