



10/15/25  
P:\TipProjects-B\BR0096\Traffic\Signing\CADD\Signing Layout Plans\BR0096\_PW.dgn  
User:jnnavarrete

10'-30'/SP SKIP LINE

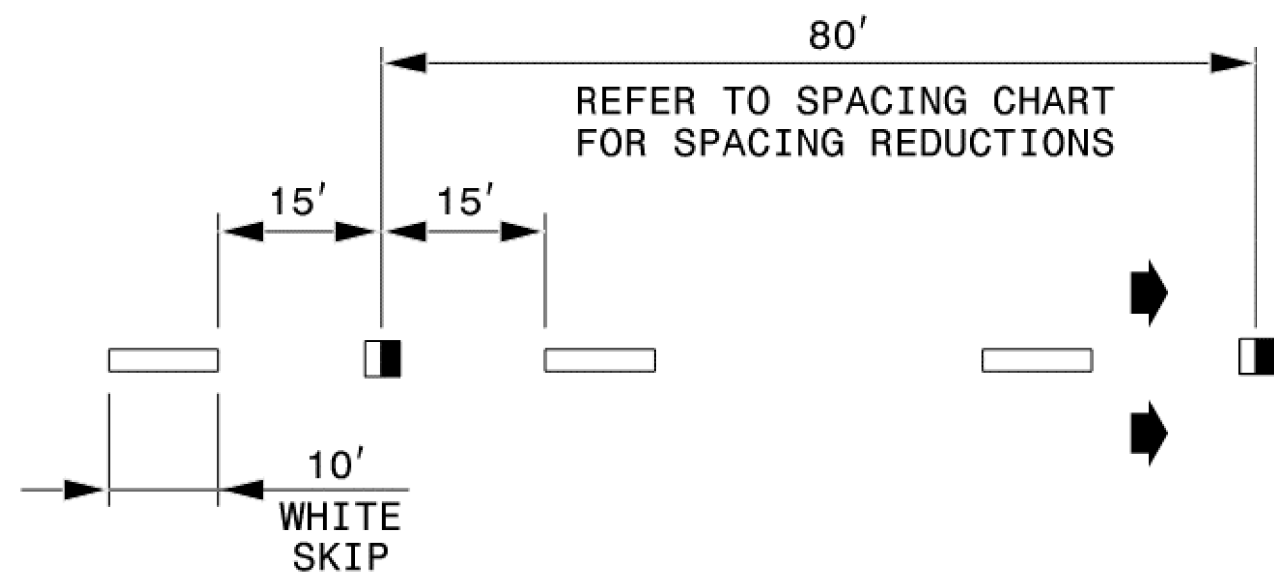


3'-9'/SP MINI-SKIP LINE

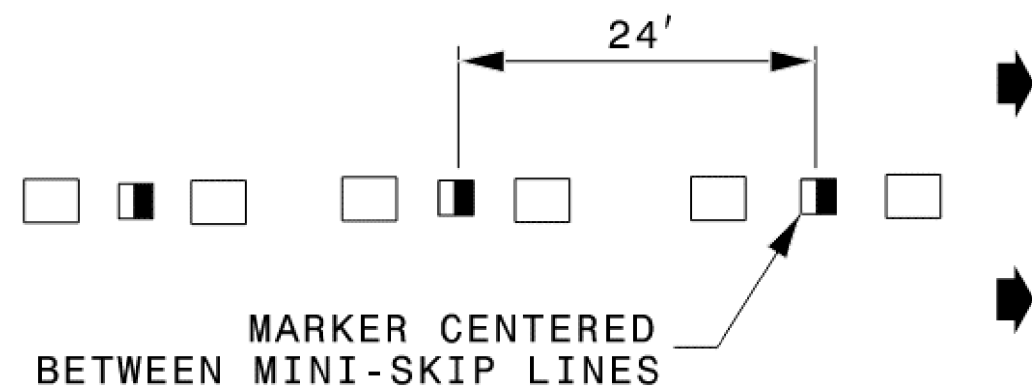


LEGEND

- CRYSTAL/RED PAVEMENT MARKER
- YELLOW/YELLOW PAVEMENT MARKER
- DIRECTION OF TRAFFIC FLOW


GORE LINES

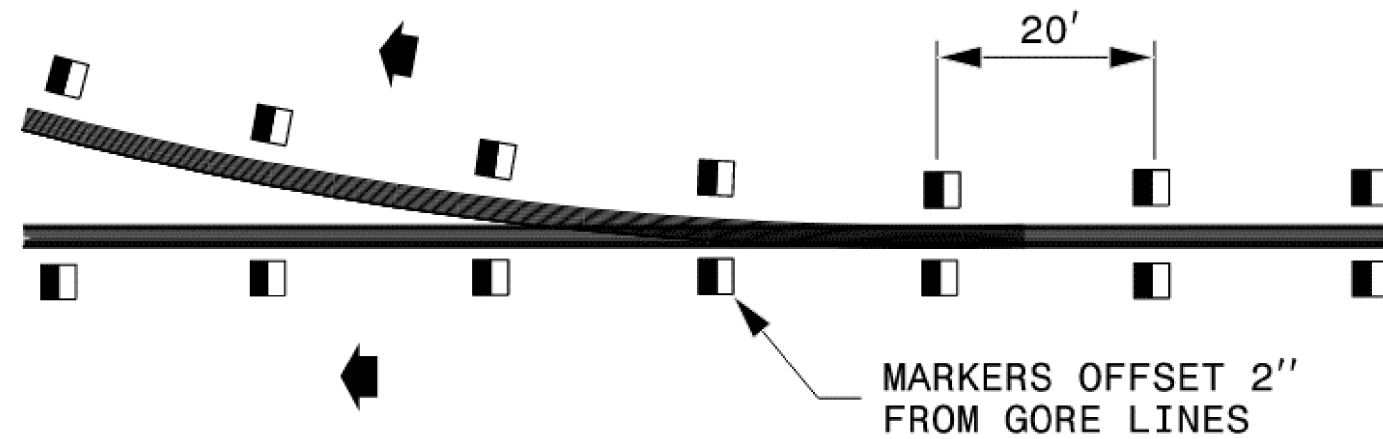

YELLOW CENTER LINES

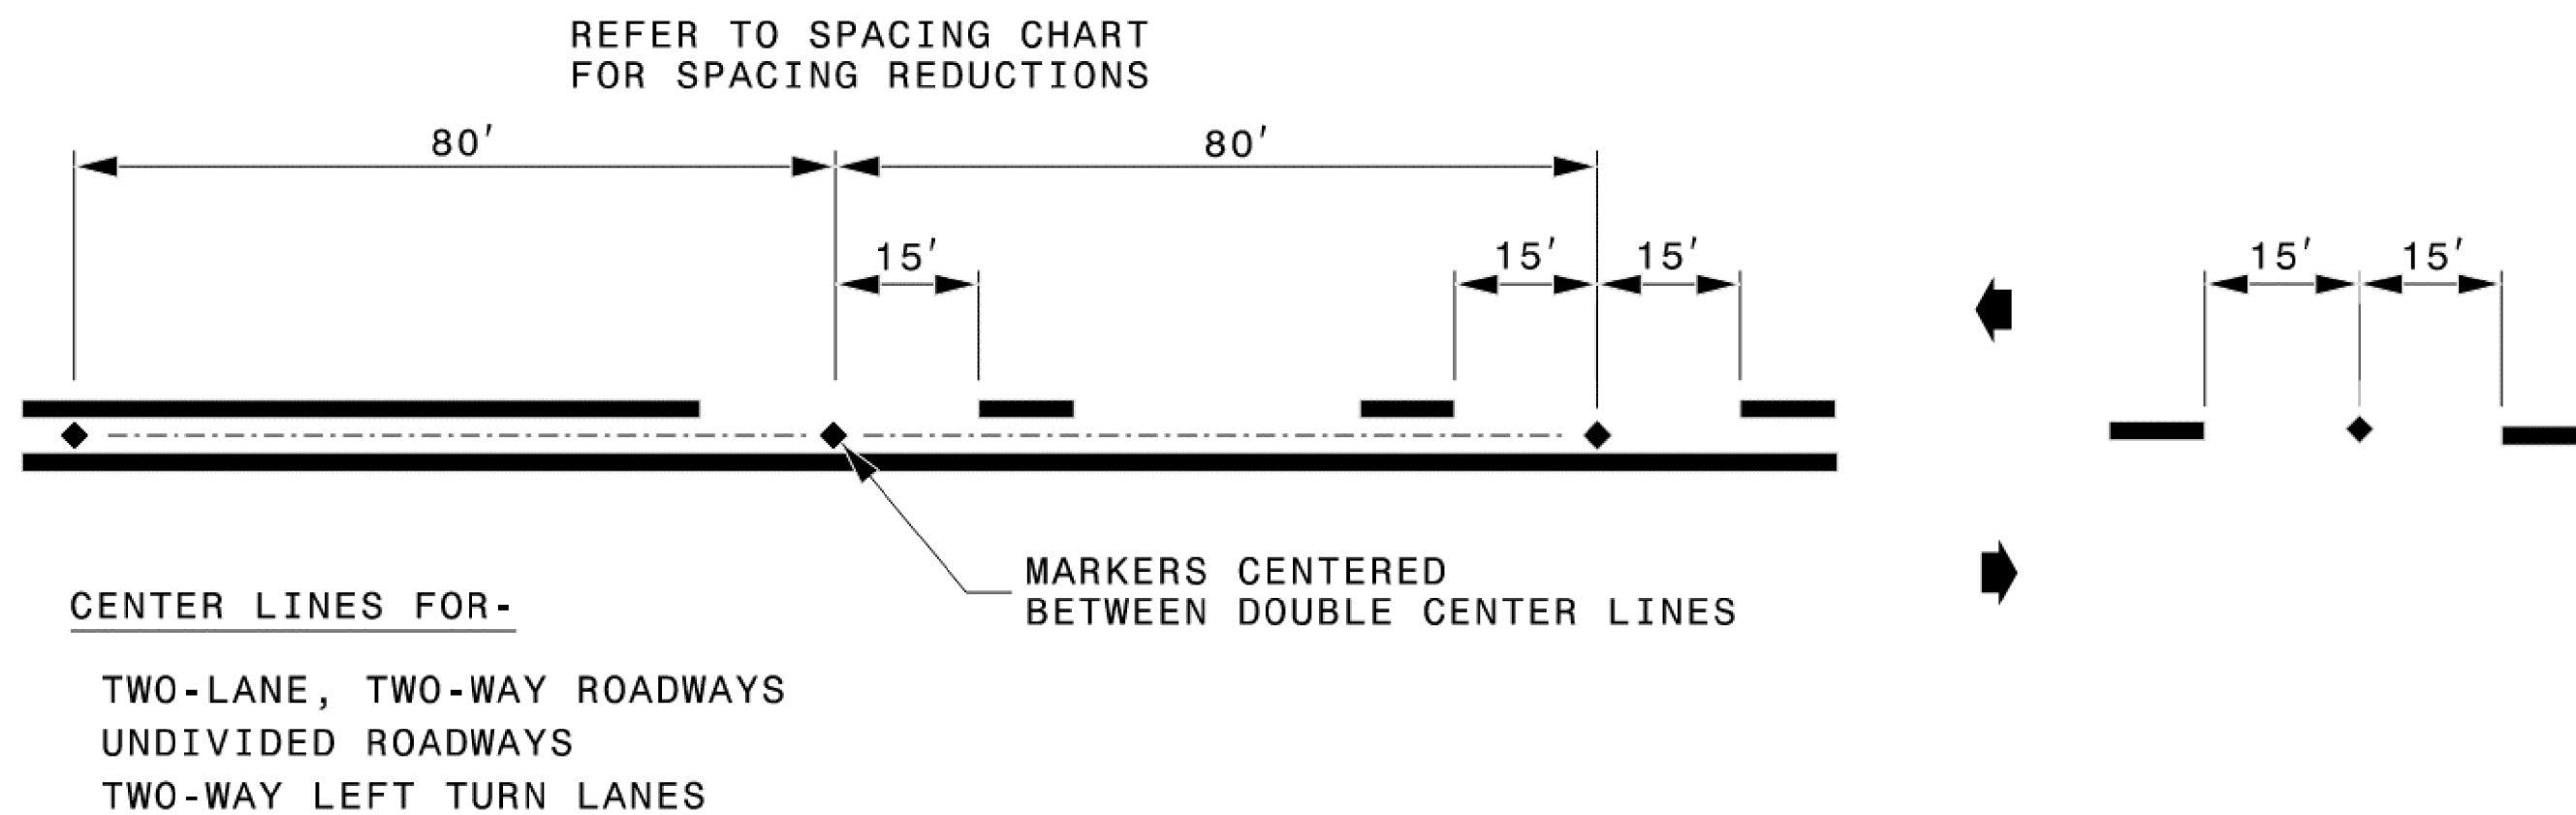

DETAIL OF PAVEMENT MARKER PLACEMENT

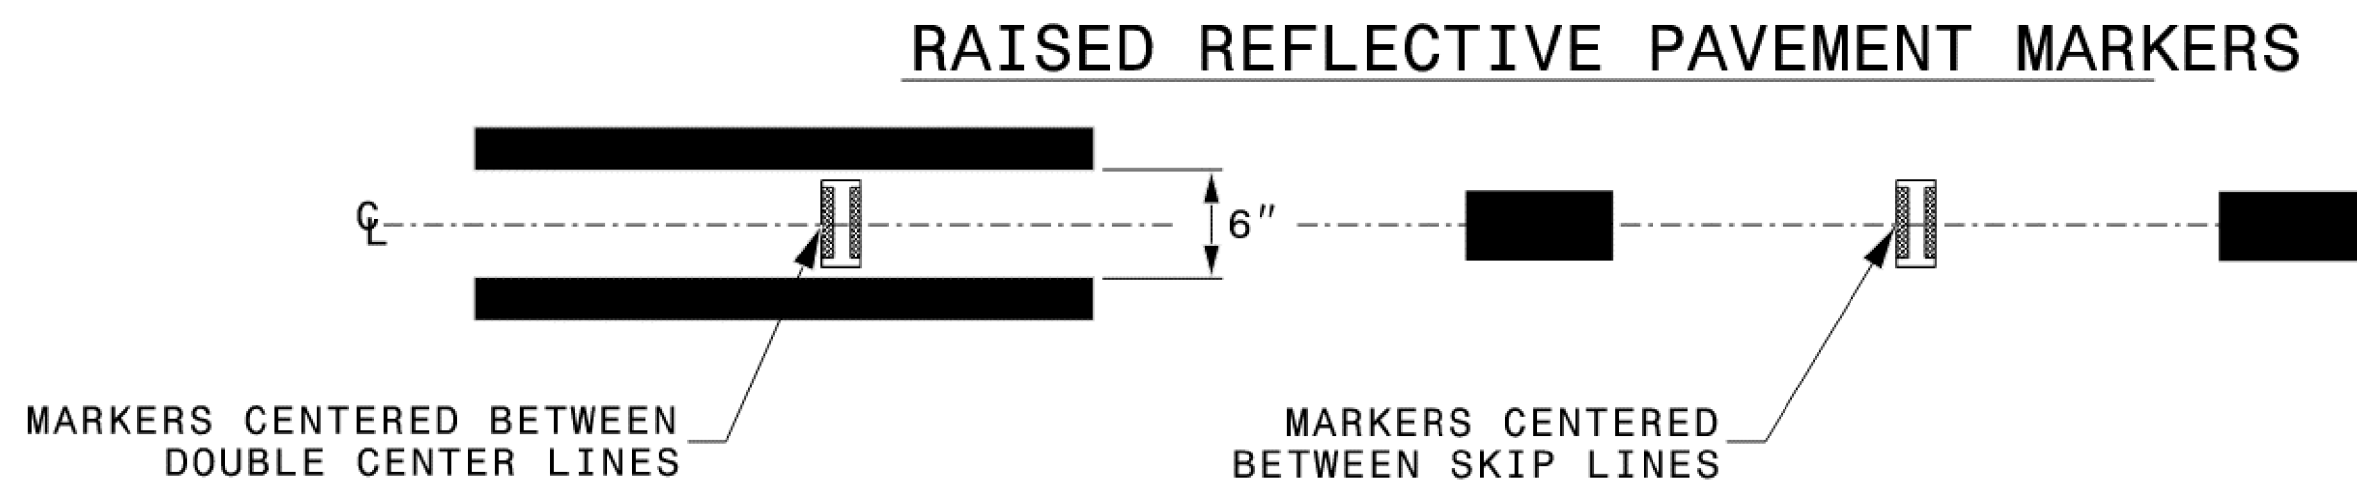

STATE OF  
NORTH CAROLINA  
DEPT. OF TRANSPORTATION  
DIVISION OF HIGHWAYS  
RALEIGH, N.C.

ROADWAY DETAIL DRAWING FOR  
**RAISED PAVEMENT MARKERS**  
INSTALLATION SPACING

SHEET 2 OF 3  
**1250D01**

**DETAILS IN LIEU  
OF STANDARDS**

TIP NO.	SHEET NO.
BR - 0096	PMP - 1A
APPROVED:	Signed by: Matthew V. Springer, PE
DATE:	10/15/2025
SEAL	
DOCUMENT NOT CONSIDERED FINAL UNLESS ALL SIGNATURES COMPLETED	