


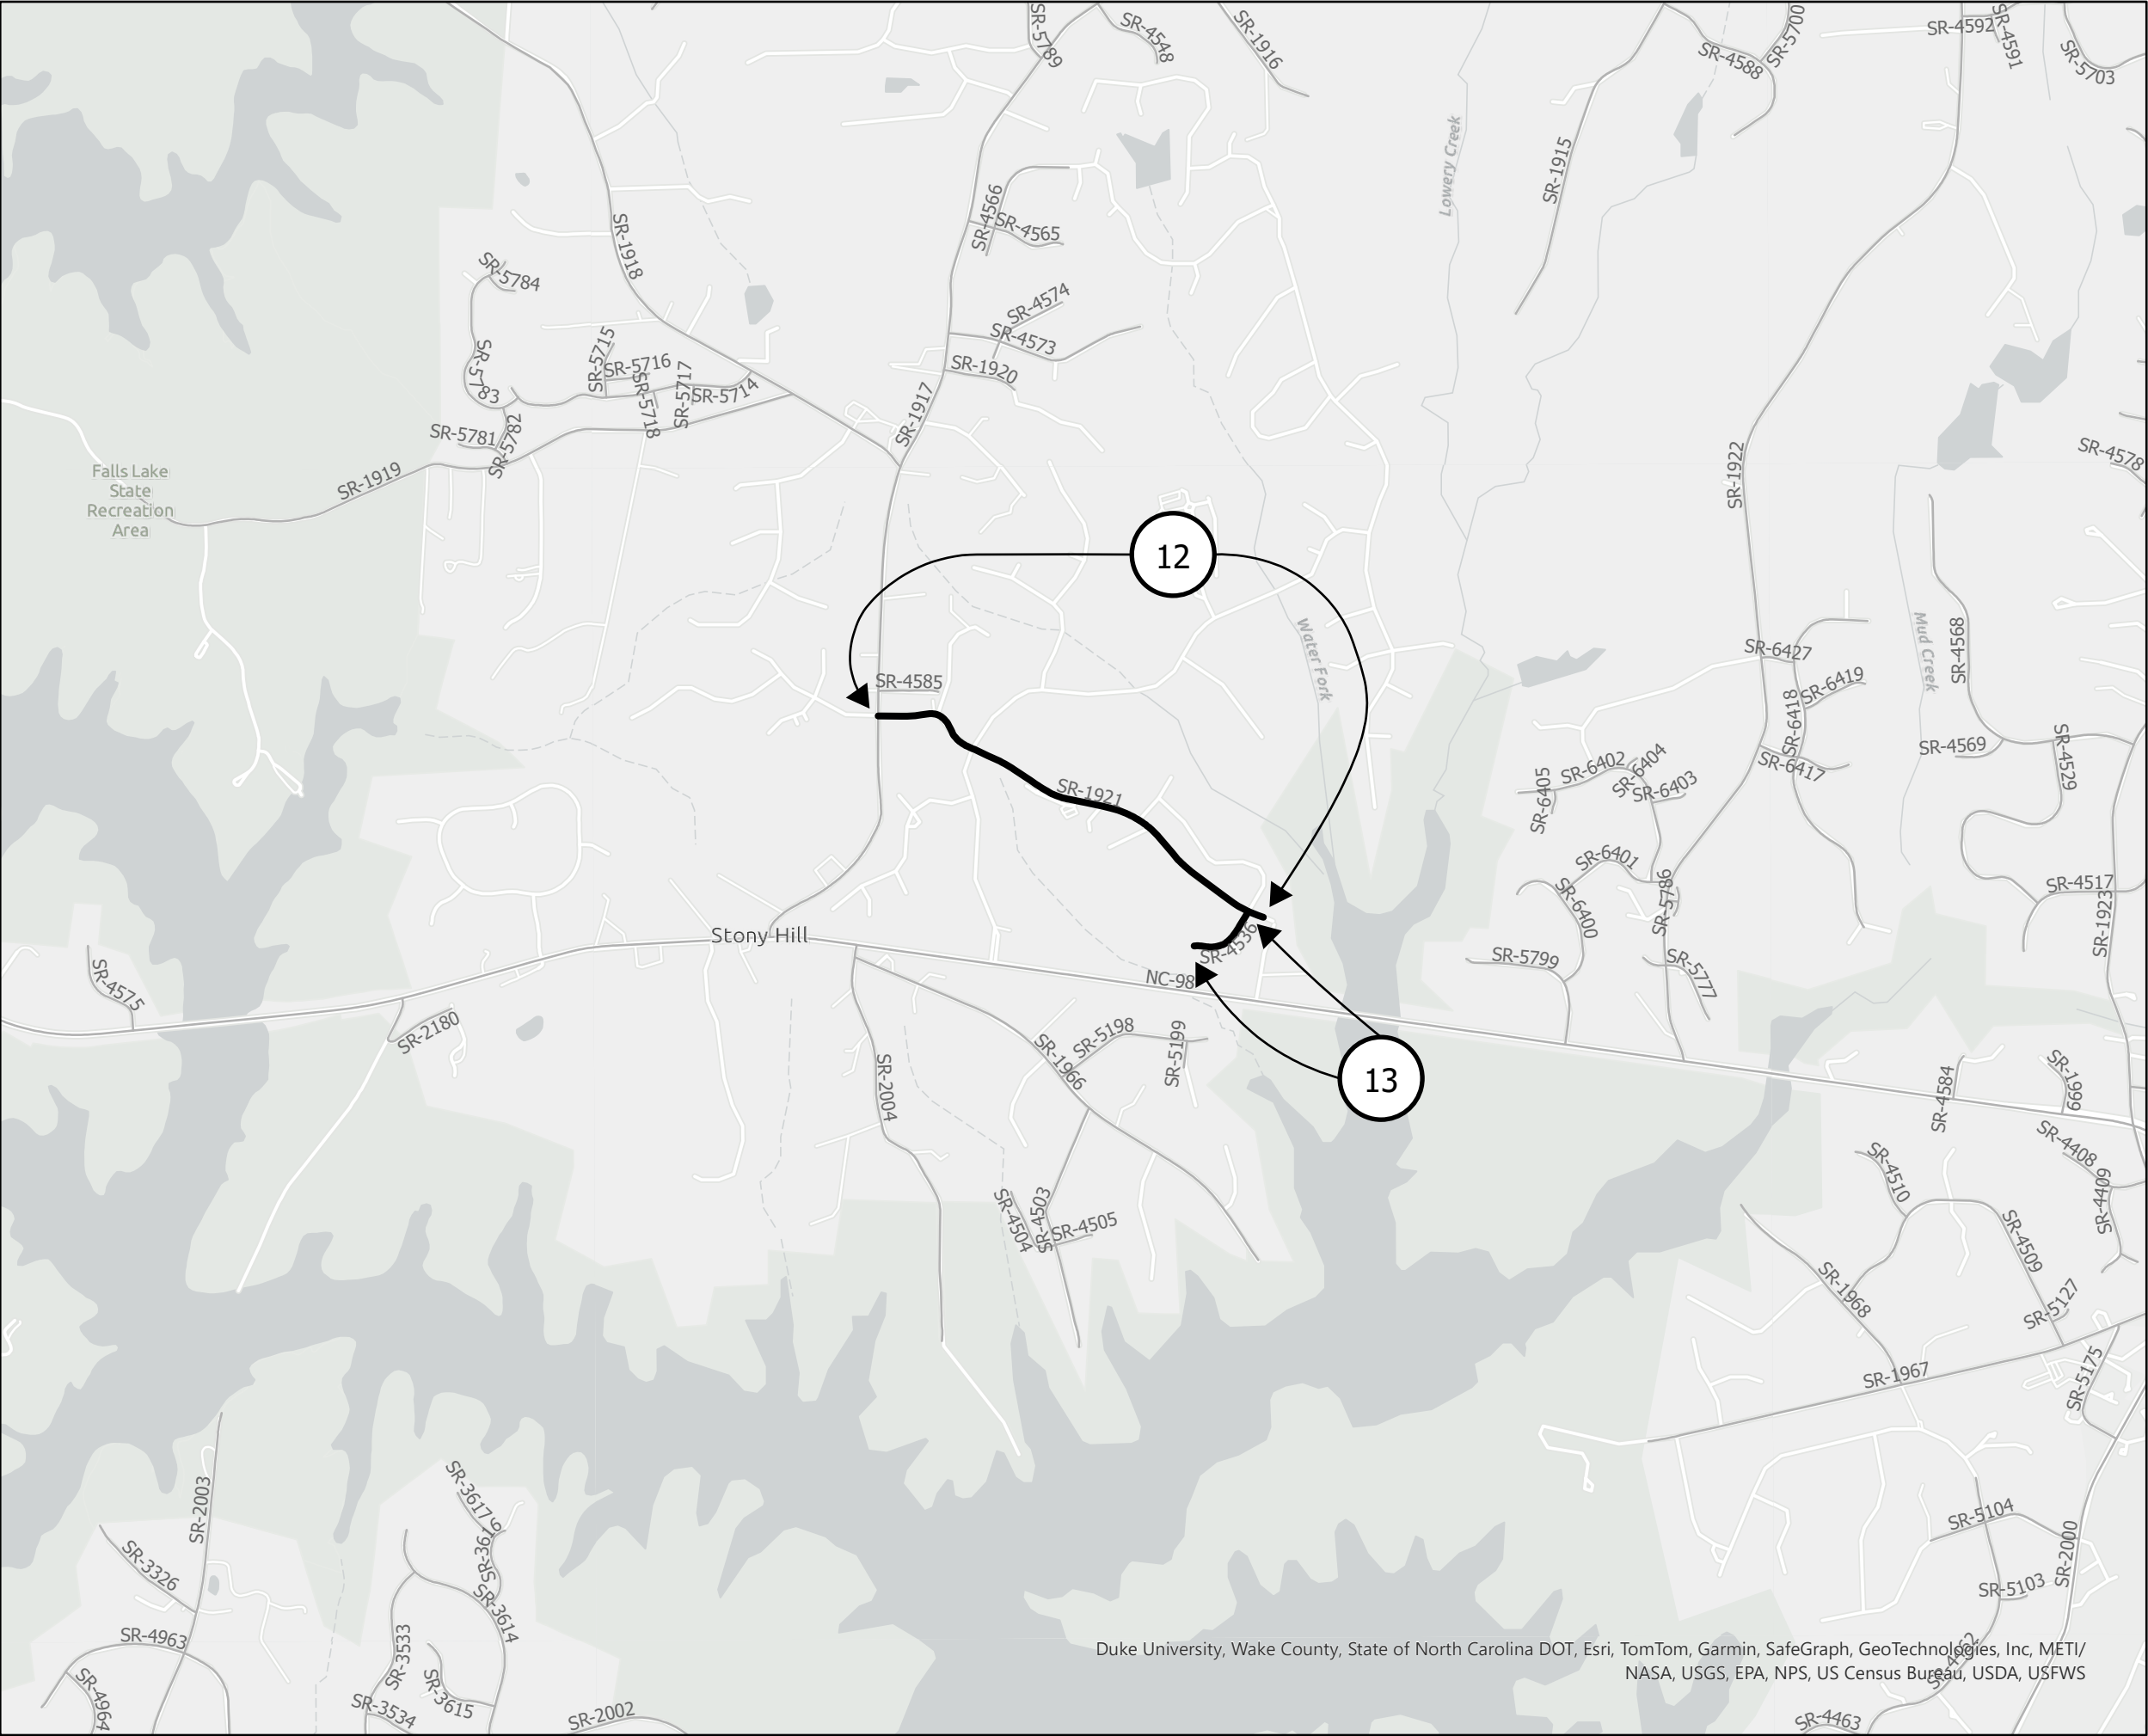

2027 Wake North – Wake County	
PROJECT REFERENCE NO.	SHEET NO.
2026CPT.05.06.20921.1	5

Map 12: SR 1921 (Keith Rd)
From SR 1917 (Hasentree Club Dr) to Dead End

Map 13: SR 4536 (Incline Dr)
From SR 1921 (Keith Rd) to Cul-de-Sac

