


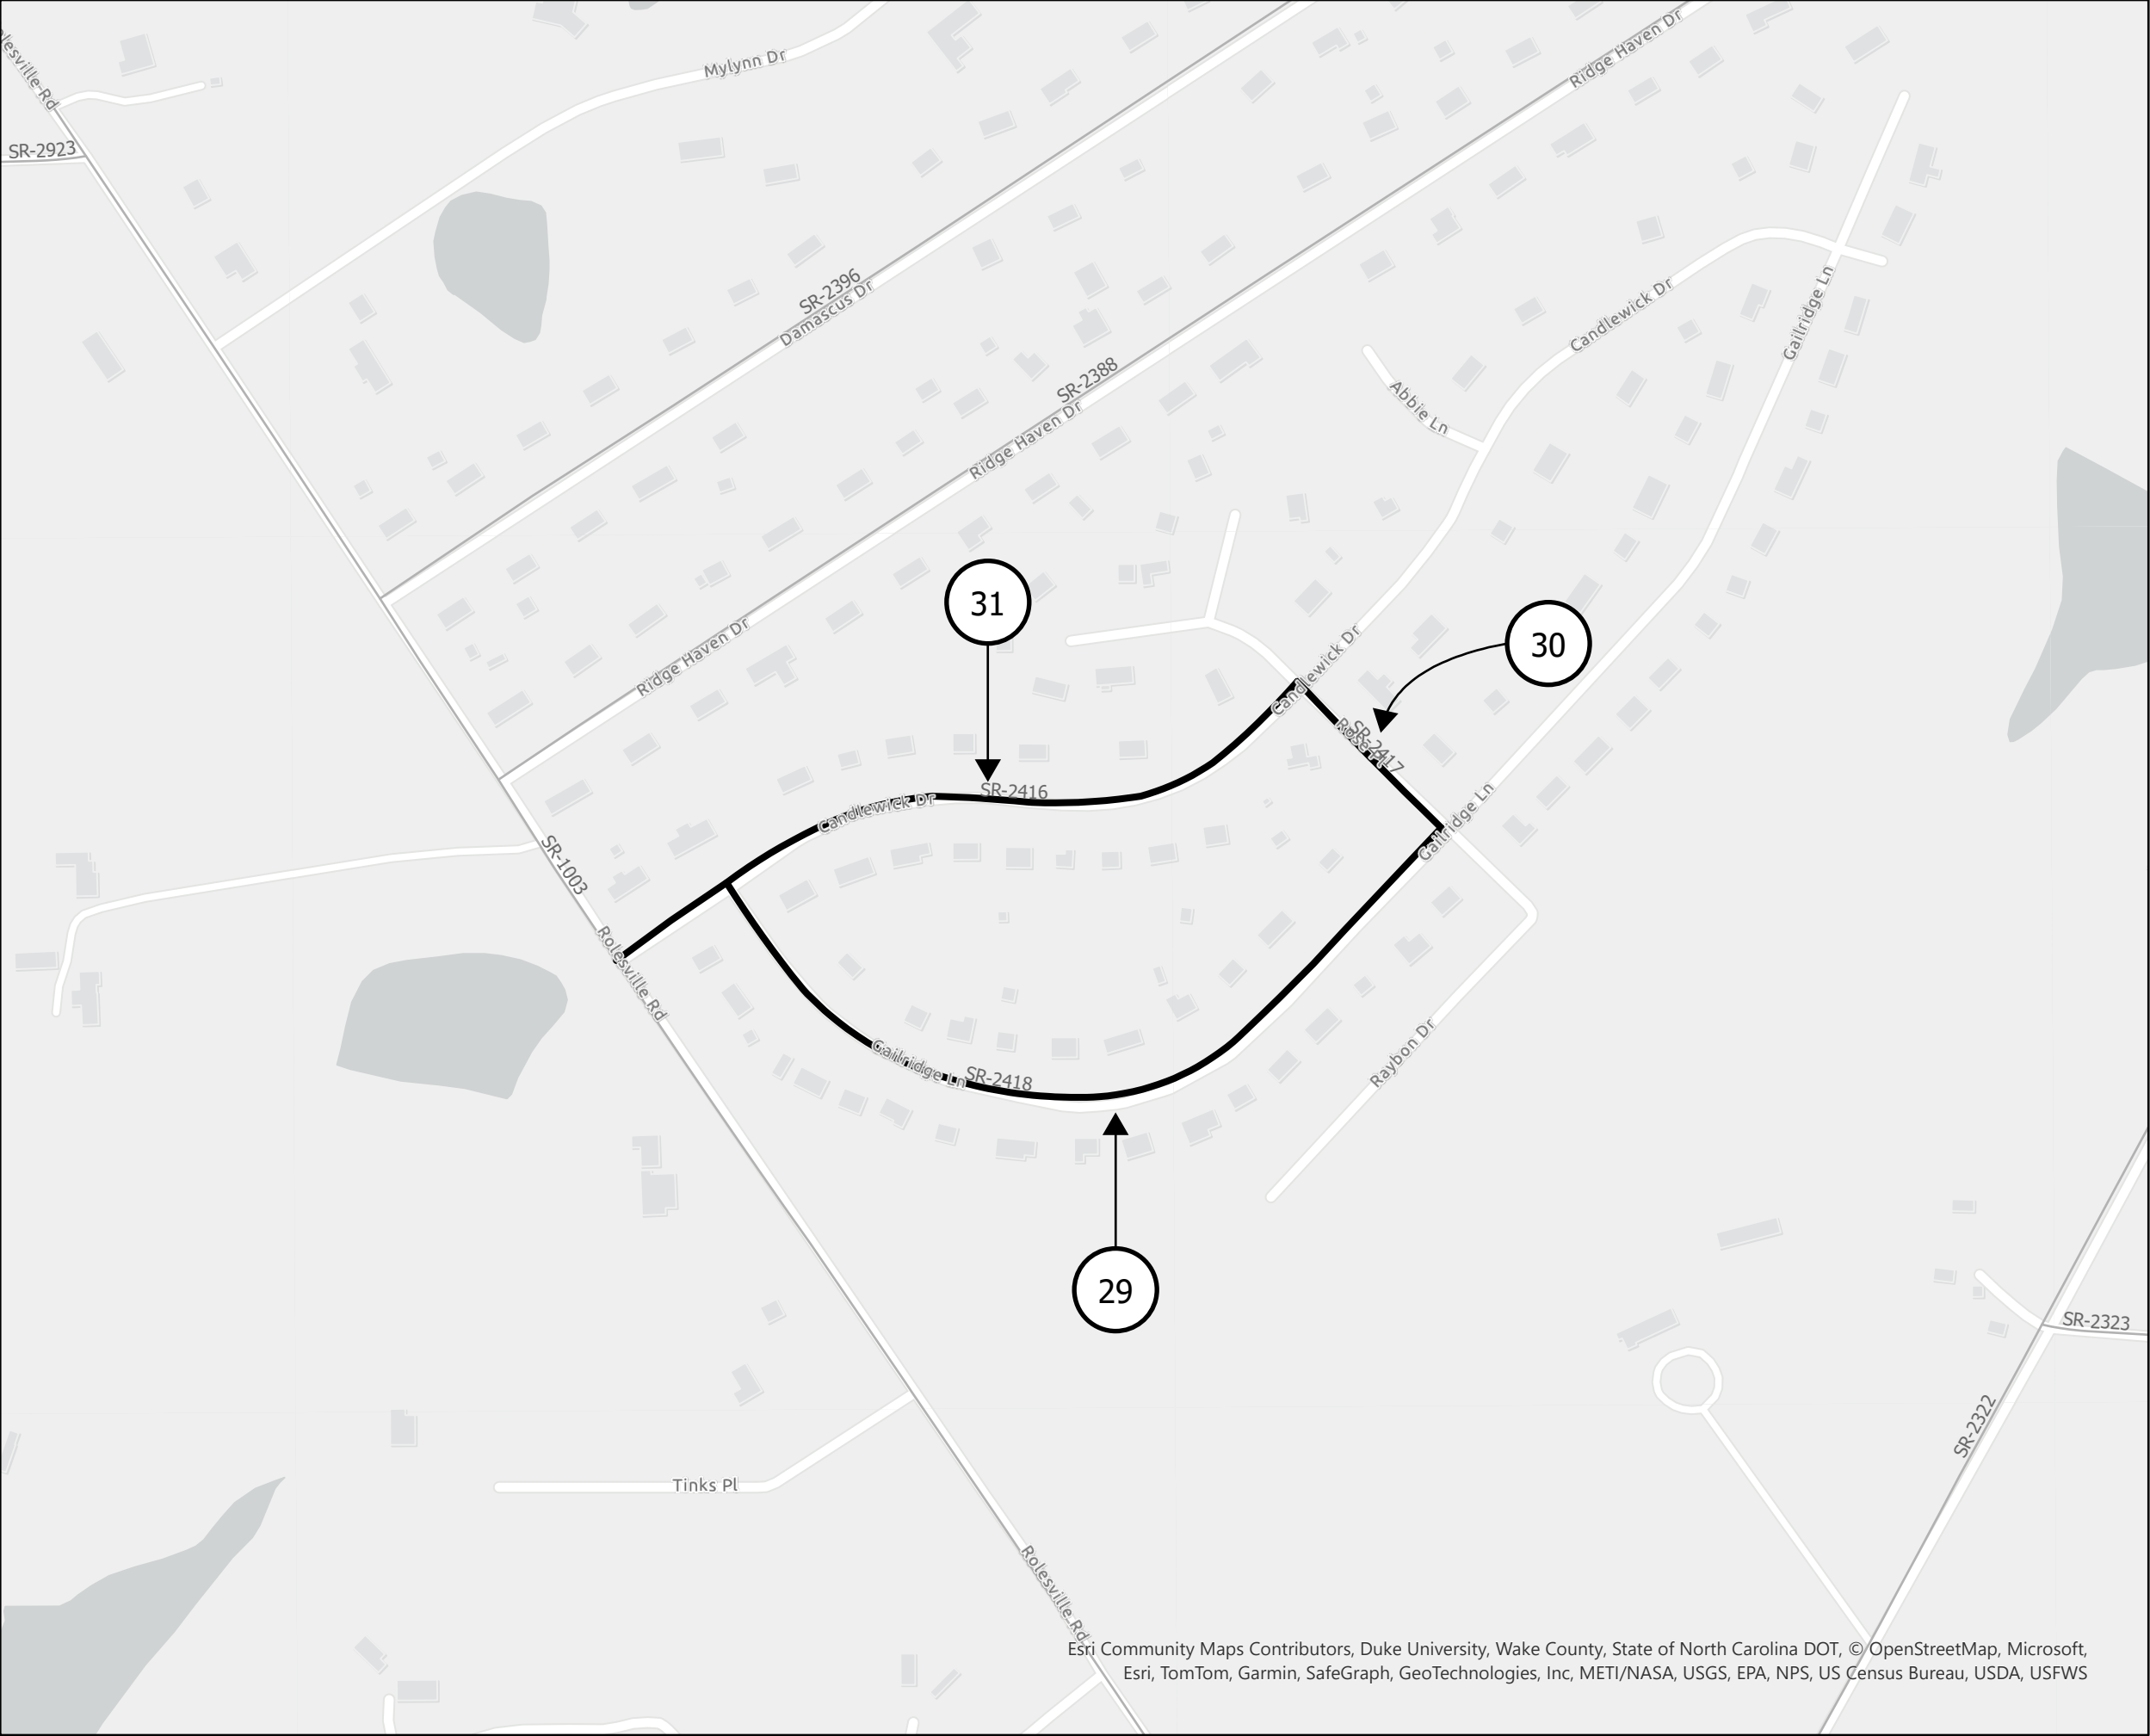

2027 Wake North – Wake County	
PROJECT REFERENCE NO.	SHEET NO.
2026CPT.05.06.20922.1	10

Map 29: SR 2418 (Gail Ridge Ln)
From Candlewick Dr to Rose Place

Map 30: SR 2417 (Rose Place)
From Gail Ridge Ln to Candlewick Dr

Map 31: SR 2416 (Candlewick Dr)
From Rolesville Rd to Rose Place

