
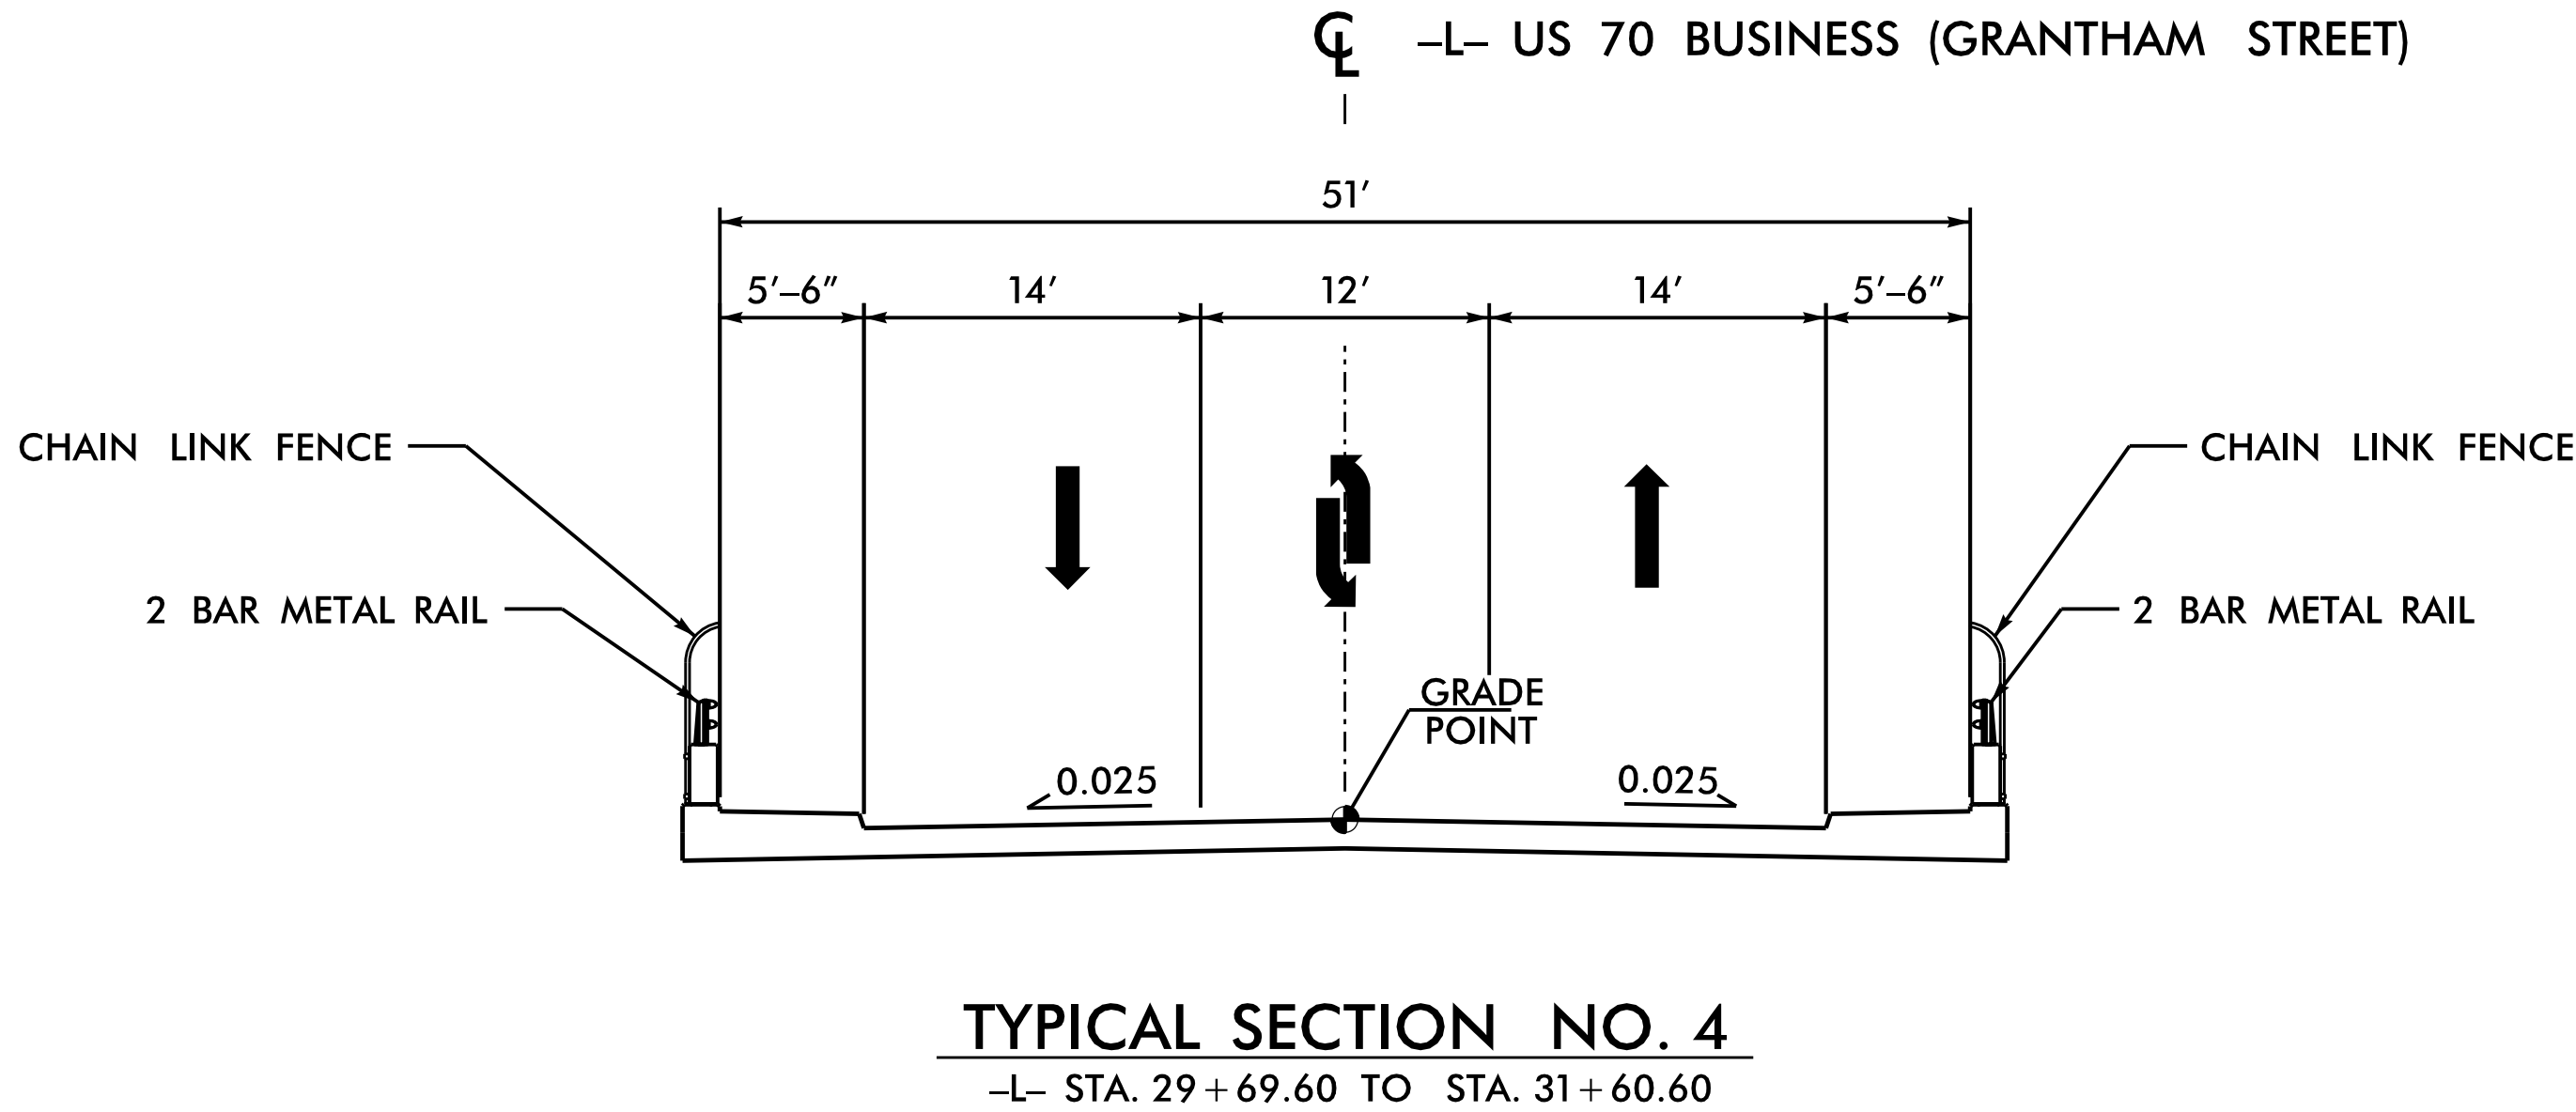
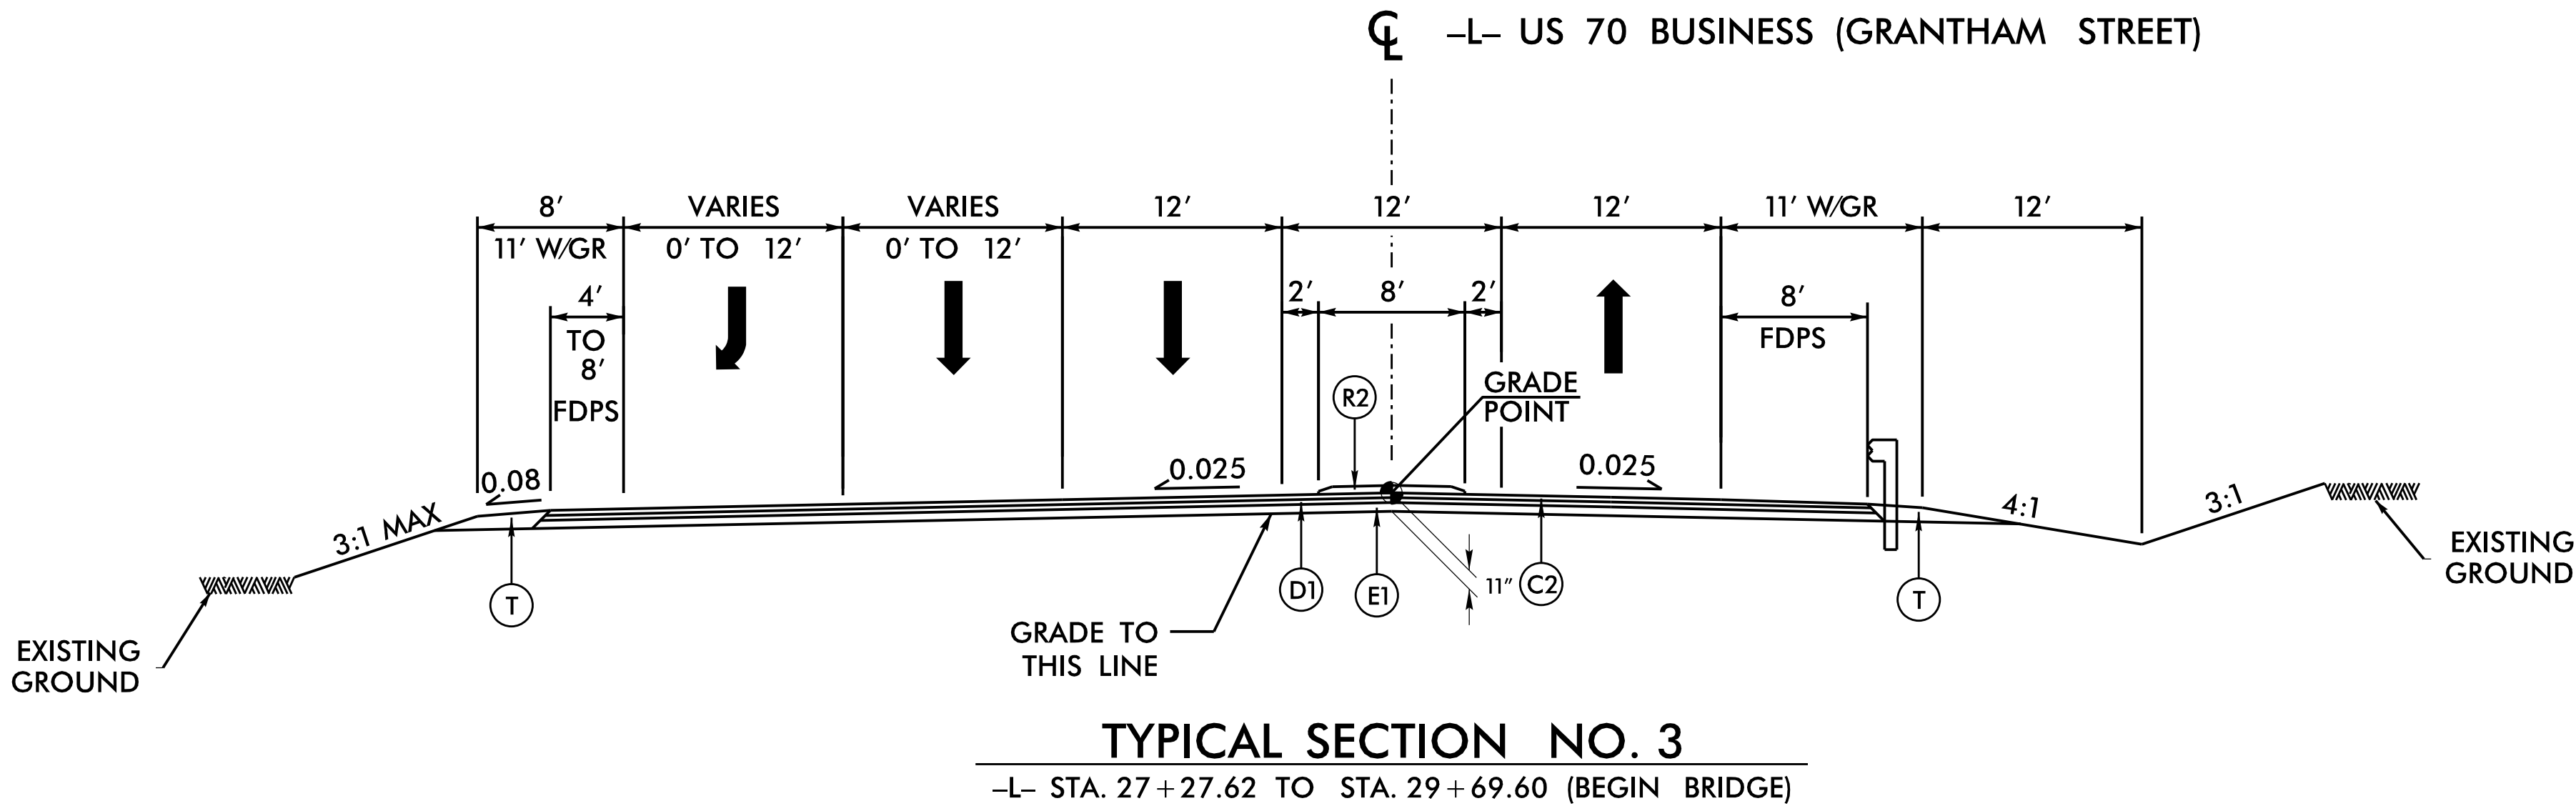


6/2/2024 10:24:20 AM C:\Users\mohammed.falla\Documents\60598150-NCDDT_SMU_B-4838\900-CAD_GIS\910_CAD_700_NCDOT_TIP\Roadway\Proj\B4838_Rdy_tup.dgn

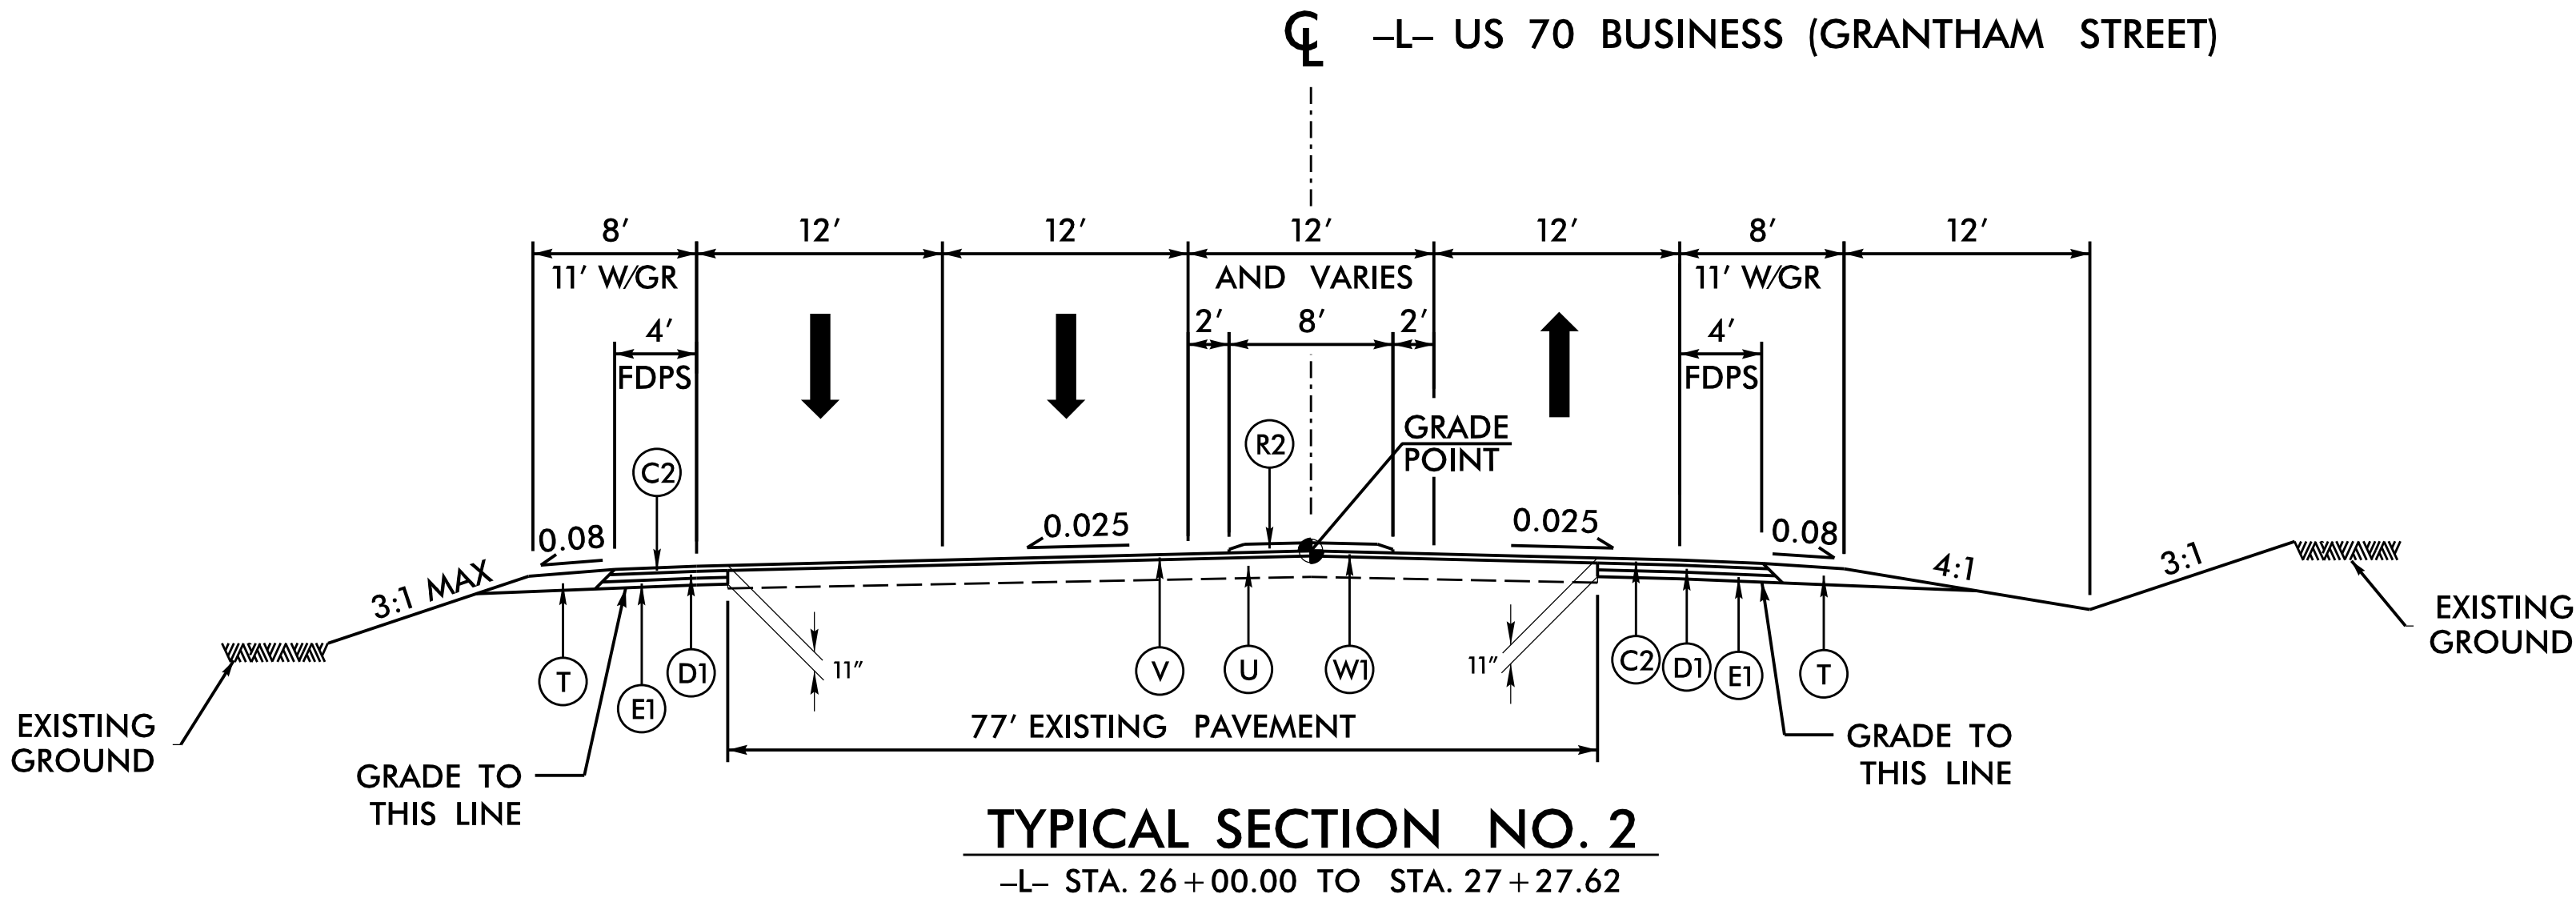

PROJECT REFERENCE NO.	SHEET NO.
B-4838	2A-2
RW SHEET NO.	
ROADWAY DESIGN ENGINEER	PAVEMENT DESIGN ENGINEER
Prepared in the Office of: AECOM NC FIRM LICENSE No F-0342 5438 Wode Park Boulevard, Suite 200 Raleigh, NC 27607 (919) 461-4000	
DOCUMENT NOT CONSIDERED FINAL UNLESS ALL SIGNATURES COMPLETED	

PAVEMENT DESIGN	
C1	1.5" S9.5C
C2	3" S9.5C
C3	VAR. S9.5C
D1	4" I19.0C
D2	VAR. I19.0C
E1	4" B25.0C
E2	VAR. B25.0C
R1	2'-6" CONC. C&G
R2	5" MONO CONC ISLAND
R3	8"X12" CONC. CURB
R4	SH. BERM GUTTER
S	4" CONC. SW
T	EARTH MATERIAL
U	EXIST. PAVEMENT
V	MILLING BIT PAVEMENT 1.5"
W1	WEDGE DET. NO. 1

NOTE: PAVEMENT EDGE SLOPES ARE 1:1 UNLESS SHOWN OTHERWISE.