
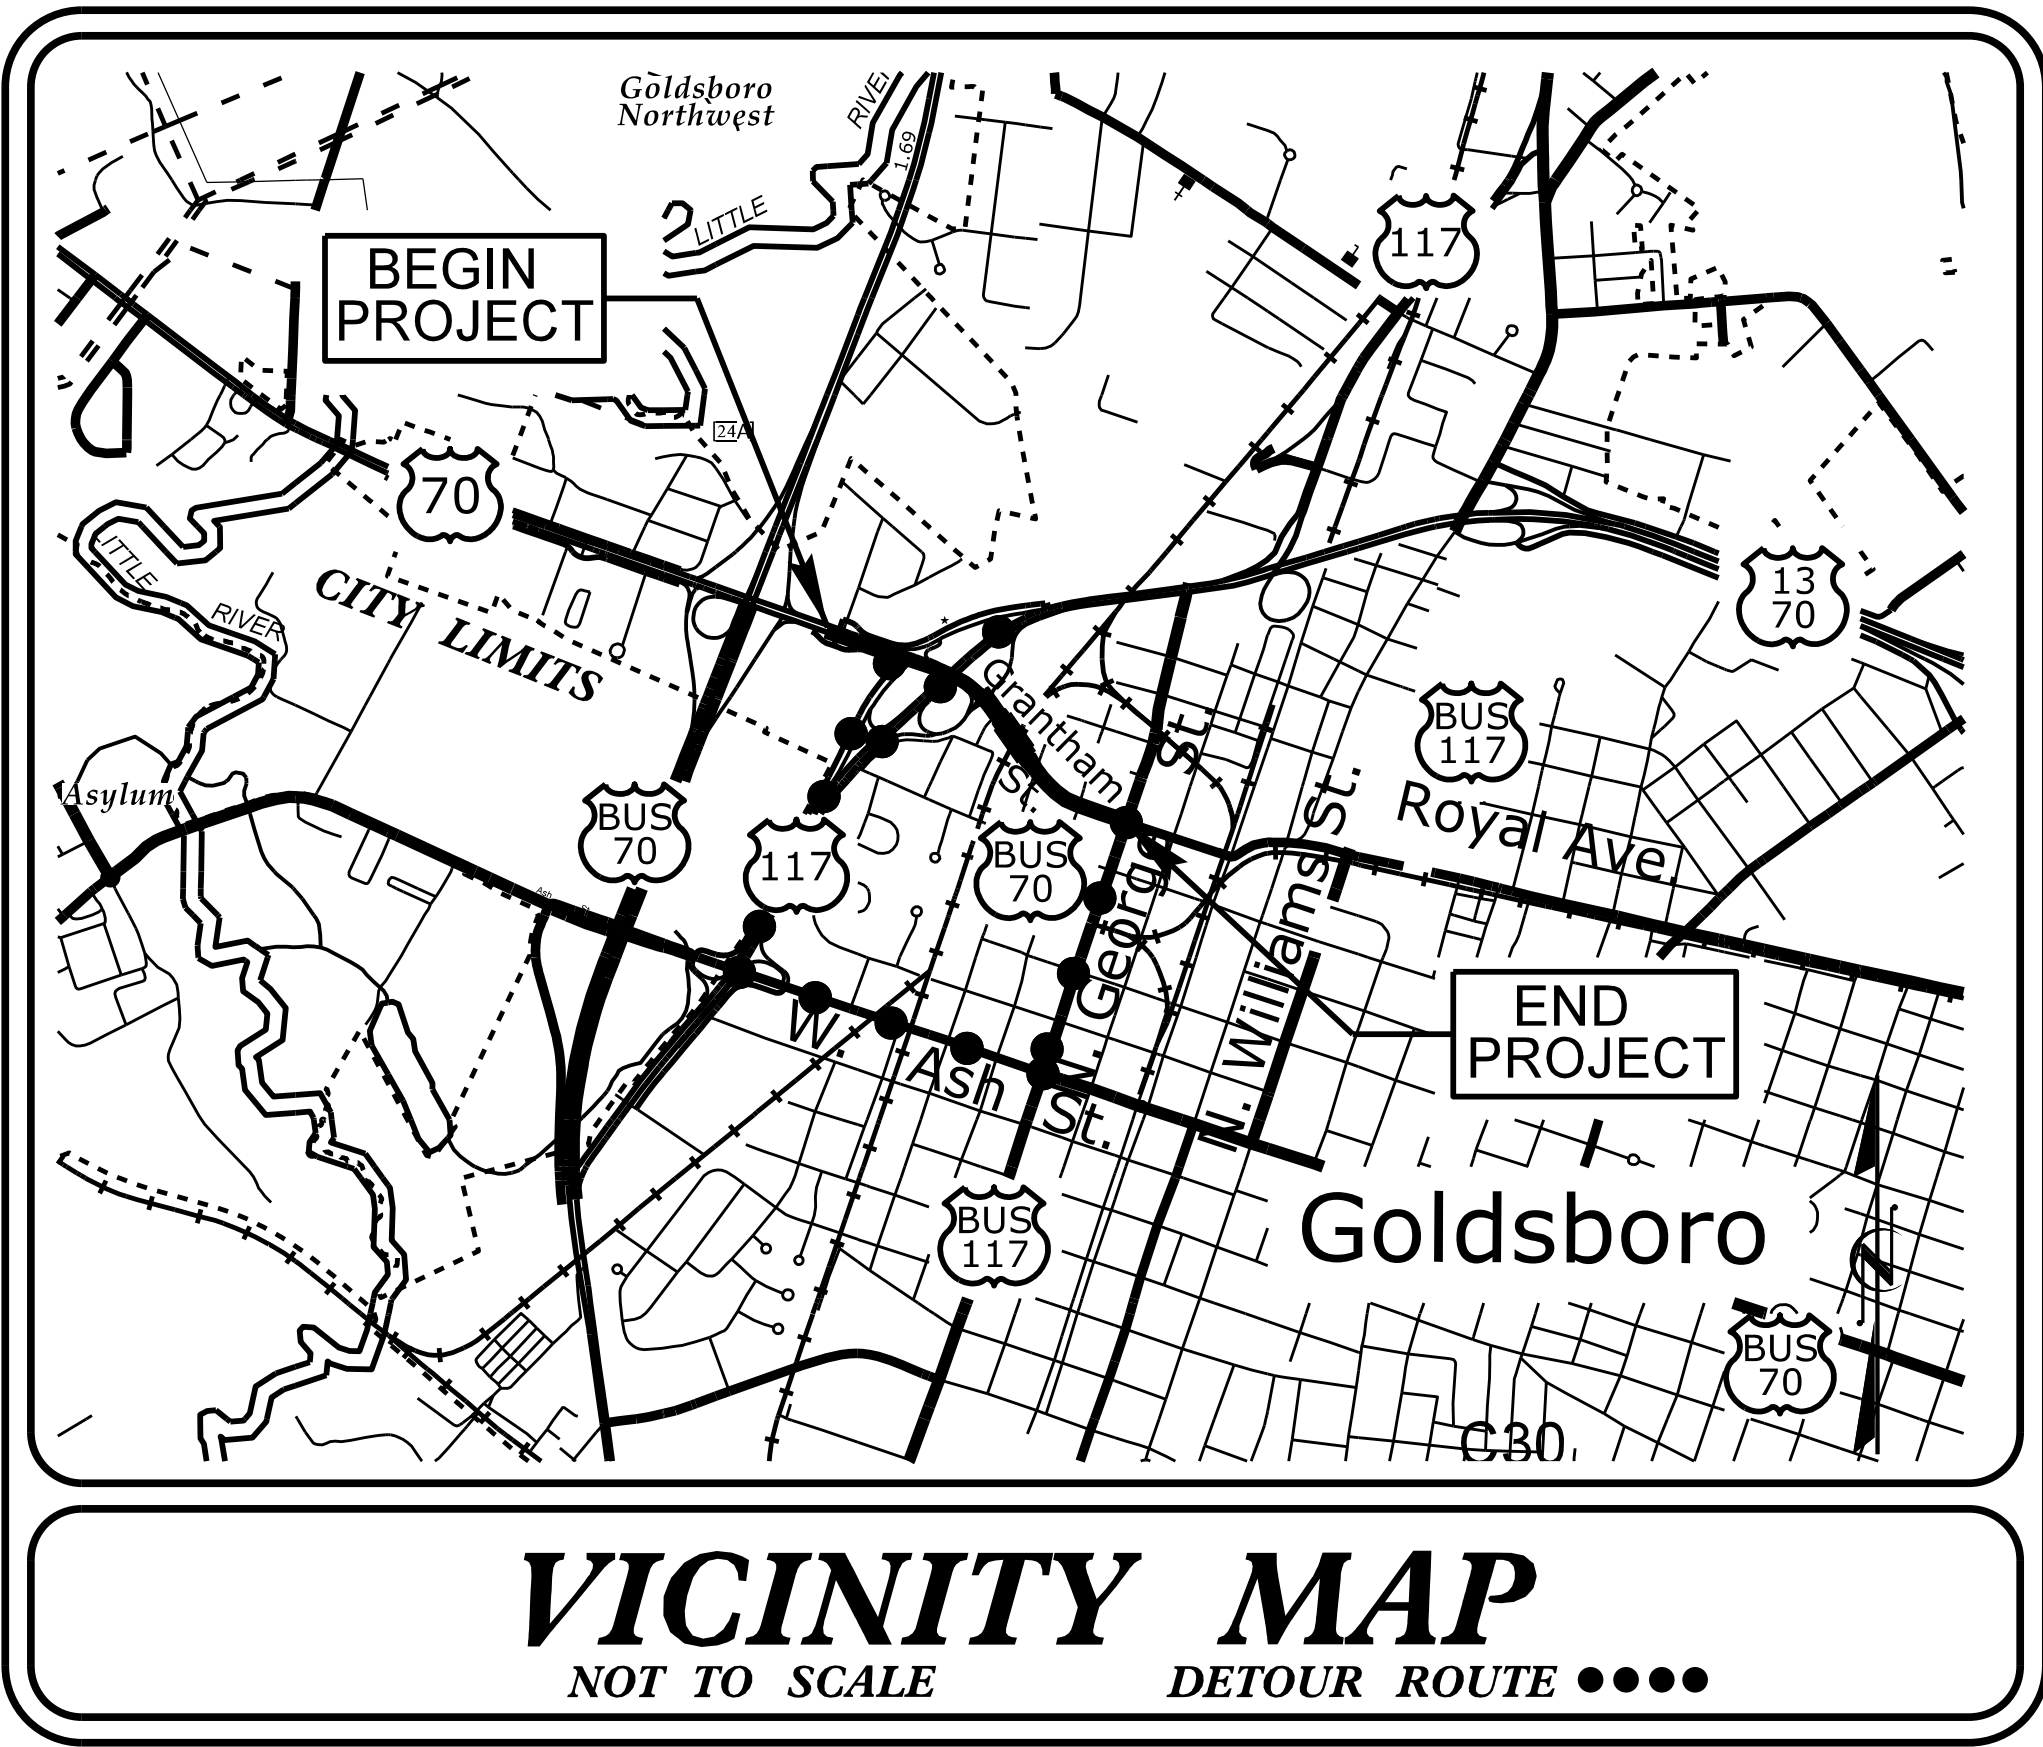


STATE OF NORTH CAROLINA
DIVISION OF HIGHWAYS

TRANSPORTATION MANAGEMENT PLAN

WAYNE COUNTY

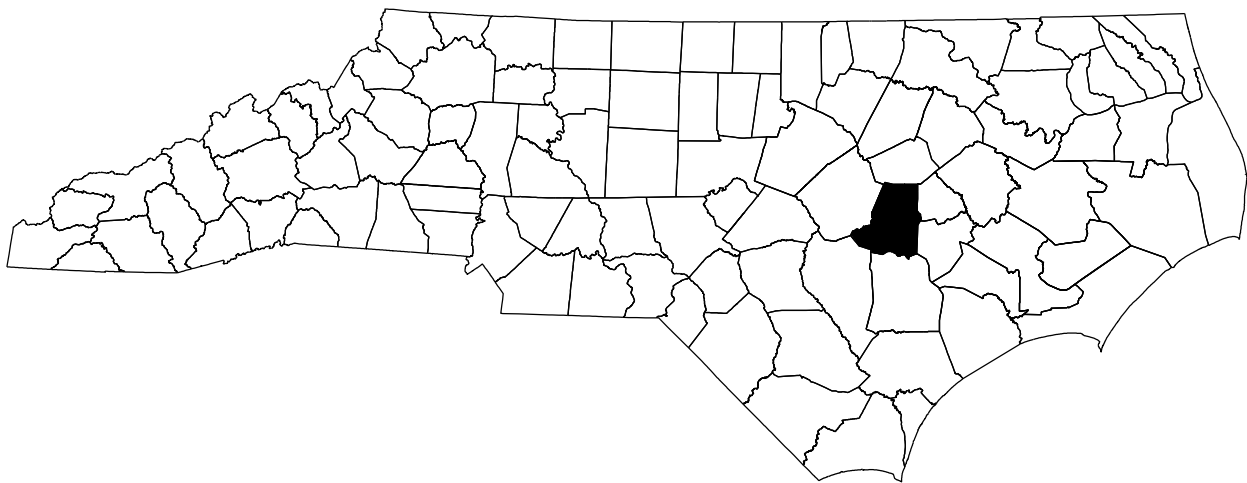

INDEX OF SHEETS

SHEET NO.	TITLE
TMP-1	TITLE SHEET, VICINITY MAP, AND INDEX OF SHEETS
TMP-01A	LIST OF APPLICABLE ROADWAY STANDARD DRAWINGS, AND LEGEND
TMP-02 THRU TMP-02A	GENERAL NOTES, PROJECT NOTES, TRAFFIC MANAGEMENT STRATEGY, TEMPORARY SHORING NOTES
TMP-02B	SPECIAL SIGN DESIGN - GRANTHAM ST
TMP-03 THRU TMP-03A	PHASING
TMP-04	PHASE I W. GRANTHAM ST DETOUR OVERVIEW
TMP-05 THRU TMP-08	PHASE I DETAILS
TMP-09 THRU TMP-11	W GRANTHAM ST BRIDGE CLOSURE DETOUR DETAIL
TMP-12	GEORGE ST INTERSECTION DETOUR DETAIL
TMP-13	VIRGINIA ST INTERSECTION DETOUR DETAIL
TMP-14	N. CAROLINA ST INTERSECTION DETOUR DETAIL
TMP-15	PHASE II W GRANTHAM ST DETAILS
TMP-16	PHASE III W GRANTHAM ST DETAILS
TMP-17 THRU TMP-18	PHASE IV US 70 DETAILS

SHEET NO.
TMP-01

B-4838


TIP PROJECT:

DOCUMENT NOT CONSIDERED FINAL
UNLESS ALL SIGNATURES COMPLETED


APPROVED: _____
DATE: 11/3/2025

AECOM

NC FIRM LICENSE No: F-0342
5438 Wade Park Blvd, Suite 200
Raleigh, NC 27607
(919) 854-6200 - (919) 854-6259(FAX)

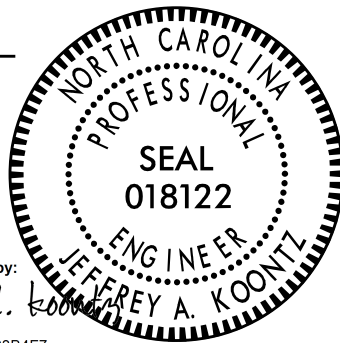

DocuSigned by:
Jeffrey A. Koontz

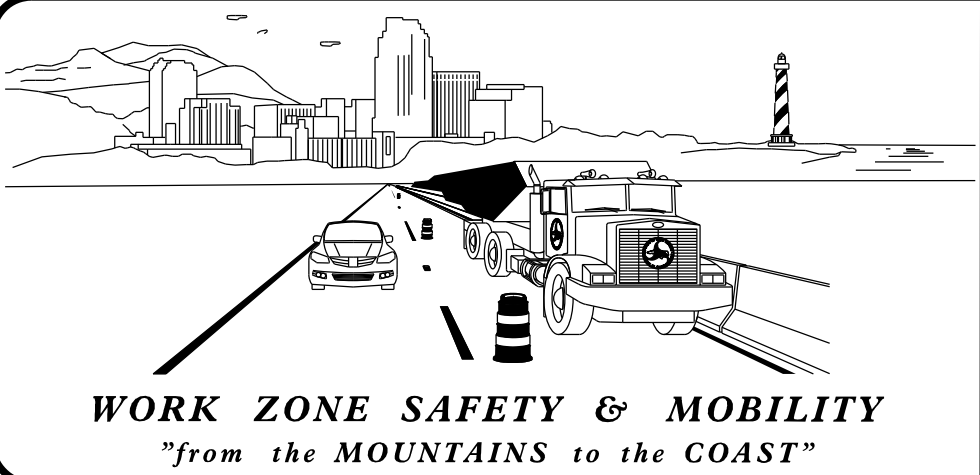

PLANS PREPARED BY:

JEFFREY KOONTZ, P.E.
PROJECT ENGINEER

JON ARCHAMBAULT
PROJECT DESIGN TECHNICIAN

NCDOT CONTACTS:

KARMEN DAIS, P.E.
PROJECT ENGINEER

CHRIS HOWARD
PROJECT DESIGN ENGINEER

