


Project: B-4838

CONTRACT: C204814

11/25/2025  
g:\pwworking\usnc\dms06386\B-4838\_s1g-tsh.dgn  
T:\dms06386\B-4838\_s1g-tsh.dgn

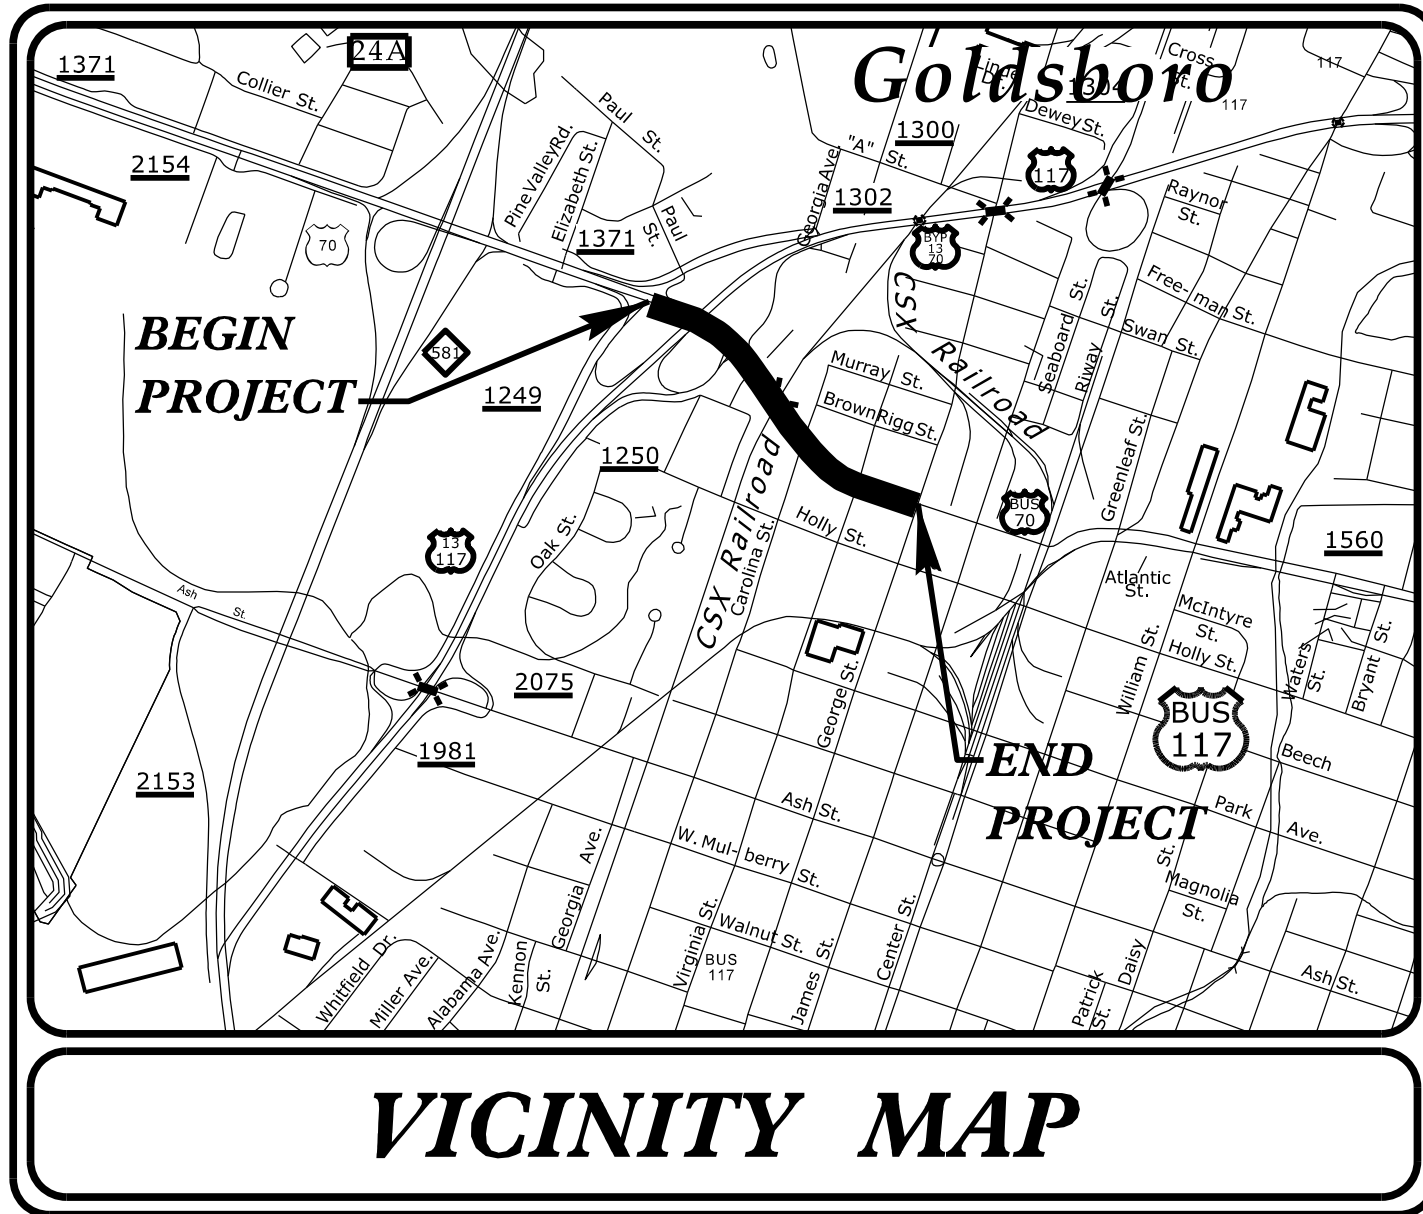

VICINITY MAP




NOT TO SCALE

STATE OF NORTH CAROLINA  
DIVISION OF HIGHWAYS

WAYNE COUNTY

LOCATION: BRIDGE NO. 20 ON US 70 BUSINESS (GRANTHAM ST)  
OVER CSX RAILROAD

TYPE OF WORK: TRAFFIC SIGNALS AND SIGNAL COMMUNICATIONS

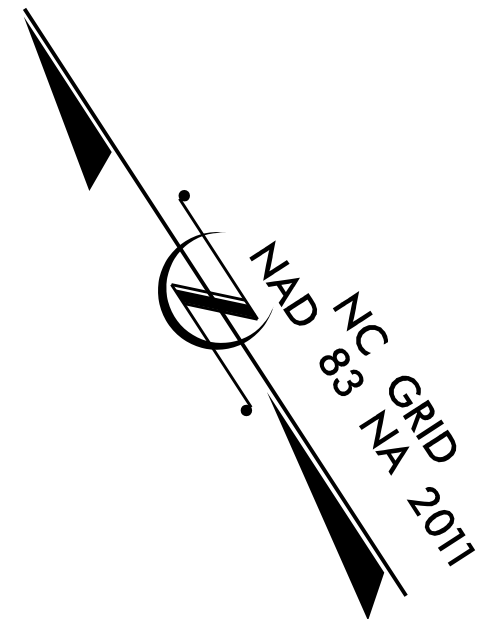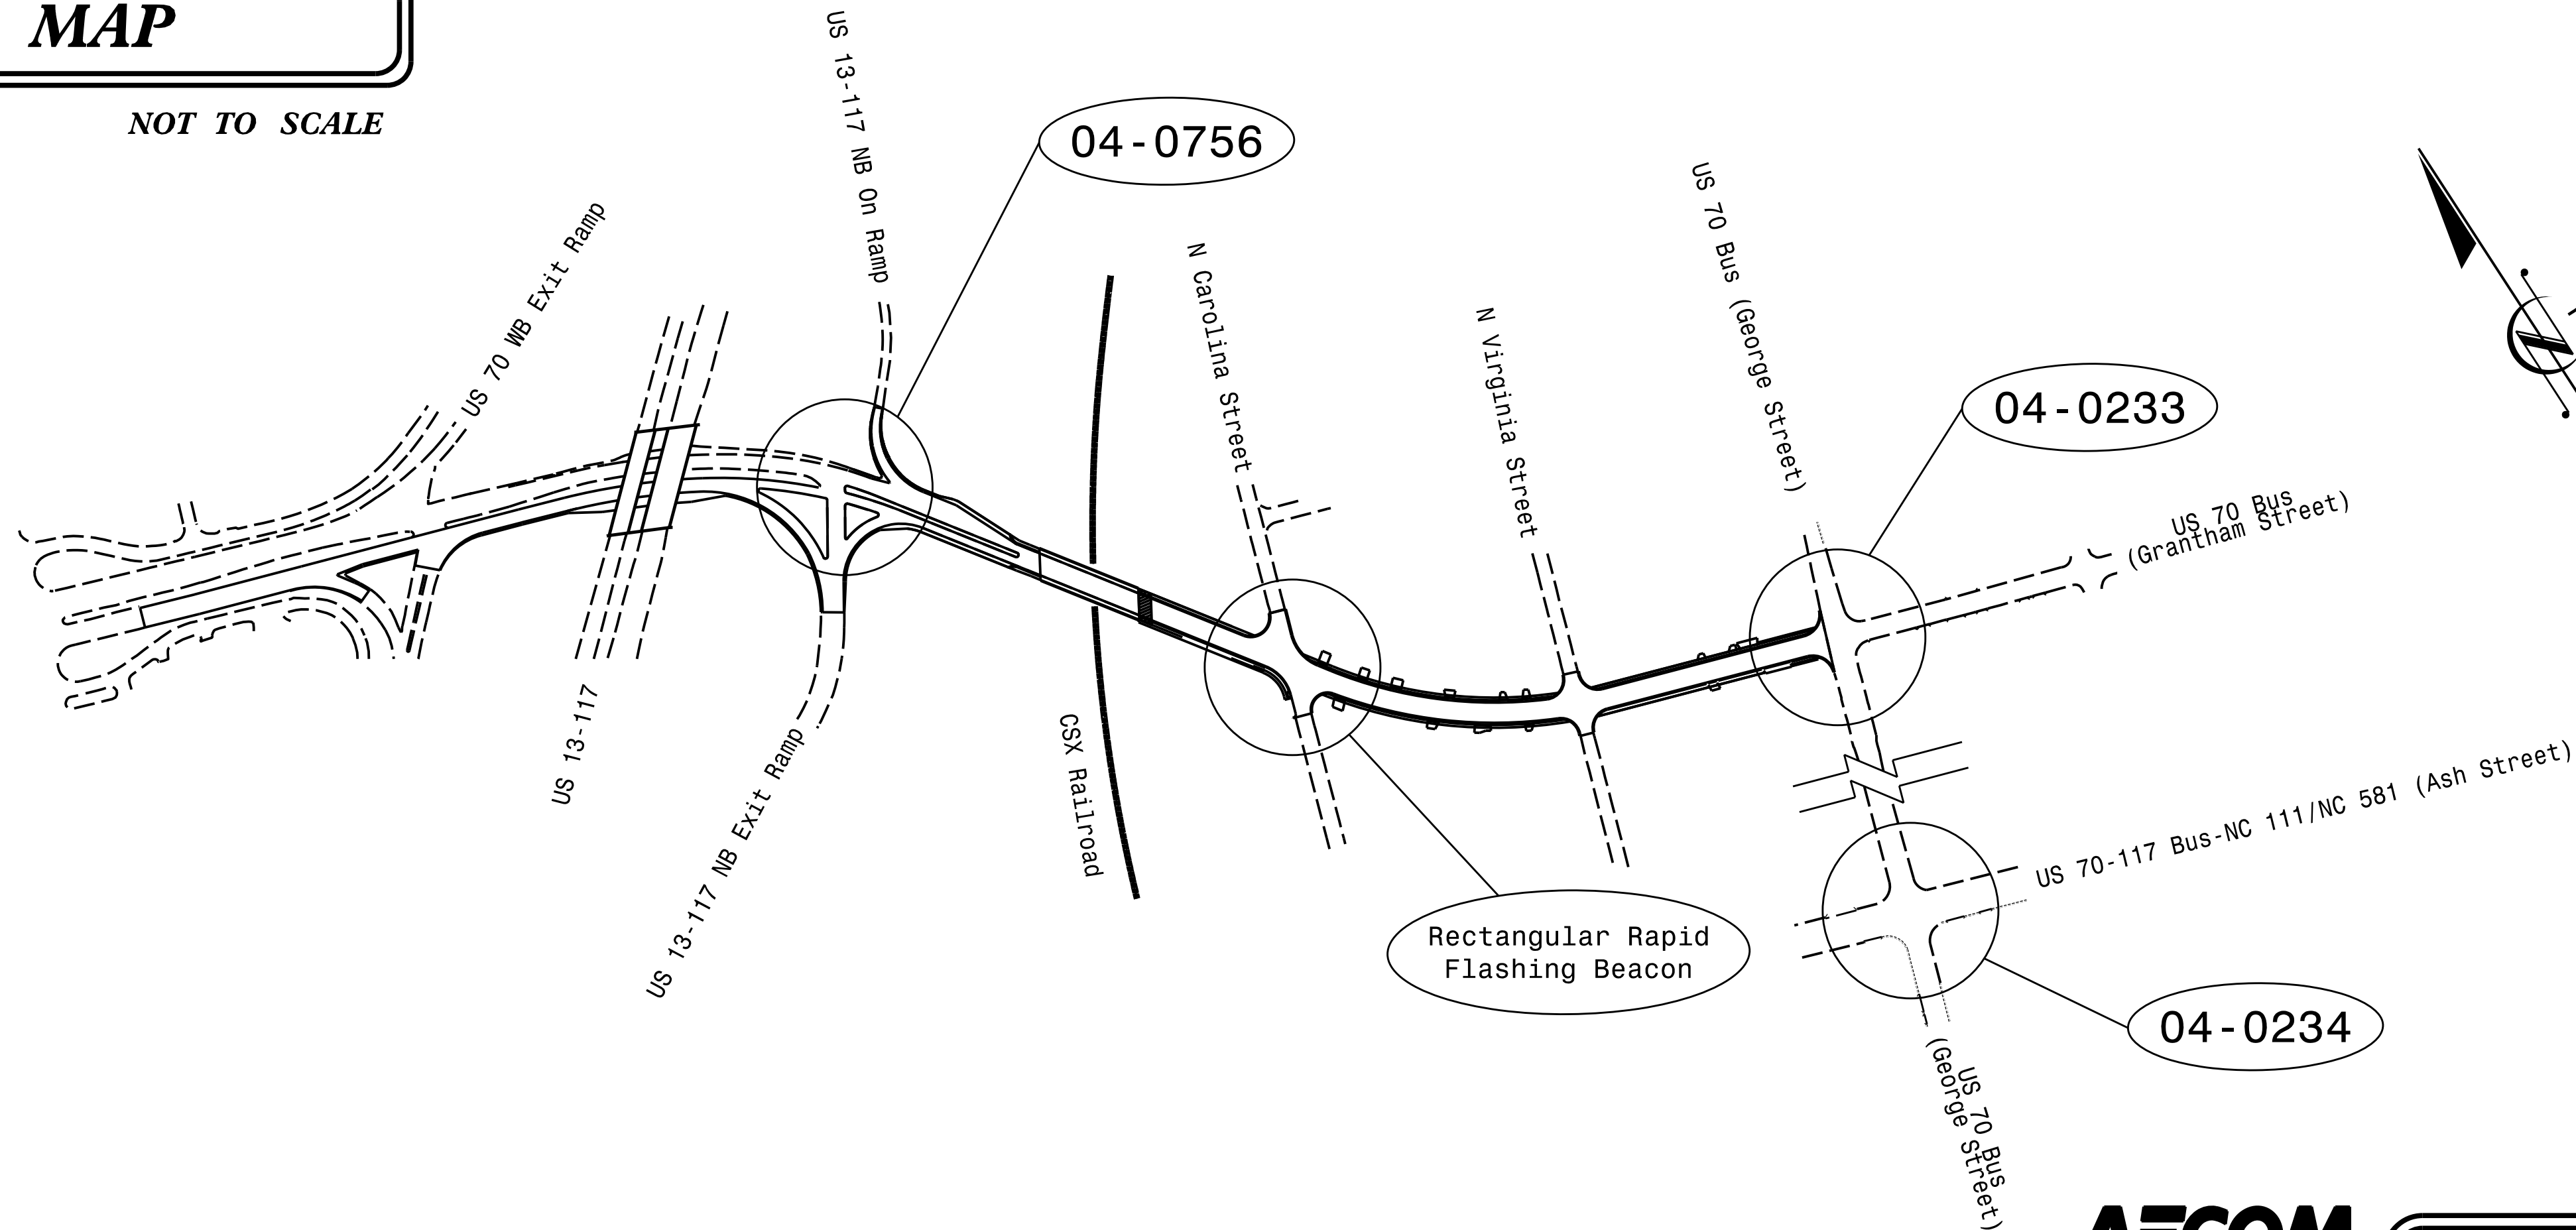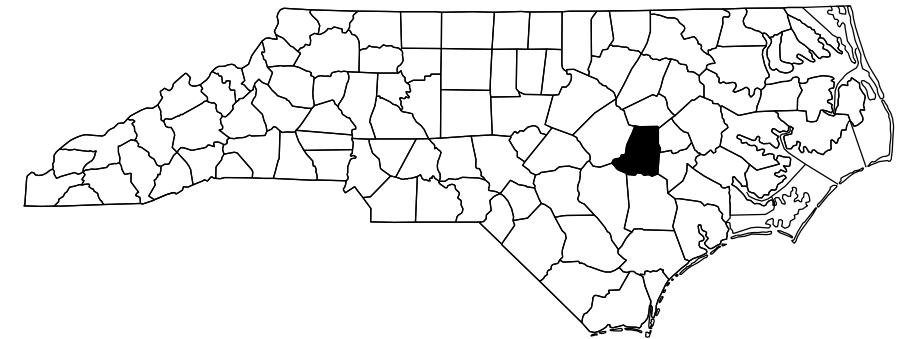

**AECOM**  
NC Firm License No.: F-0342  
5438 Wade Park Boulevard  
Suite 200 Raleigh, NC 27607  
Phone: 919-461-1100

Refer to "Roadway Standard Drawings  
NCDOT" dated January 2024 and  
"Standard Specifications for Roads  
and Structures" dated January 2024.

Index of Plans		
Sheet #	Reference #	Location/Description
Sig. 1.0	N/A	Project Titlesheet
Sig. 2.0 - 2.1	04-0756	US 70/US 70 Business (Grantham Street) at US 13-117 Bypass NB Ramp
Sig. 3.0 - 5.2	04-0233	US 70 Business (George Street) at US 70 Business (Grantham Street)
Sig. 6.0 - 6.3	04-0234	US 70-117 Bus-NC 111/NC 581 (Ash Street) at US 70 Business (George Street)
Sig. 7.0	N/A	Standard Drawing for Rectangular Rapid Flashing Beacon
SCP 1 - 8	N/A	Signal Communication Plans and Splice Details

NCDOT TRANSPORTATION SYSTEMS  
MANAGEMENT AND OPERATIONS UNIT

Contacts:

Zachary Little, PE - Eastern Region Signals Engineer  
Keith M. Mims, PE - Signal Equipment Design Engineer  
Gregory A. Green - Signal Communications Project Engineer  
Heidi T. Berggren, EI - Signal Communications Design Engineer

AECOM

Contact:

Courtney Kalencik, PE - NC Signals & ITS Lead

Prepared for the Office of:  
DIVISION OF HIGHWAYS  
TRANSPORTATION MOBILITY AND SAFETY  
DIVISION



750 N. Greenfield Parkway, Garner, NC 27529