
Docusign Envelope ID: AF871808-8007-4A17-A2AB-FA9D6B1D64AF

ARE SIDE BY SIDE.

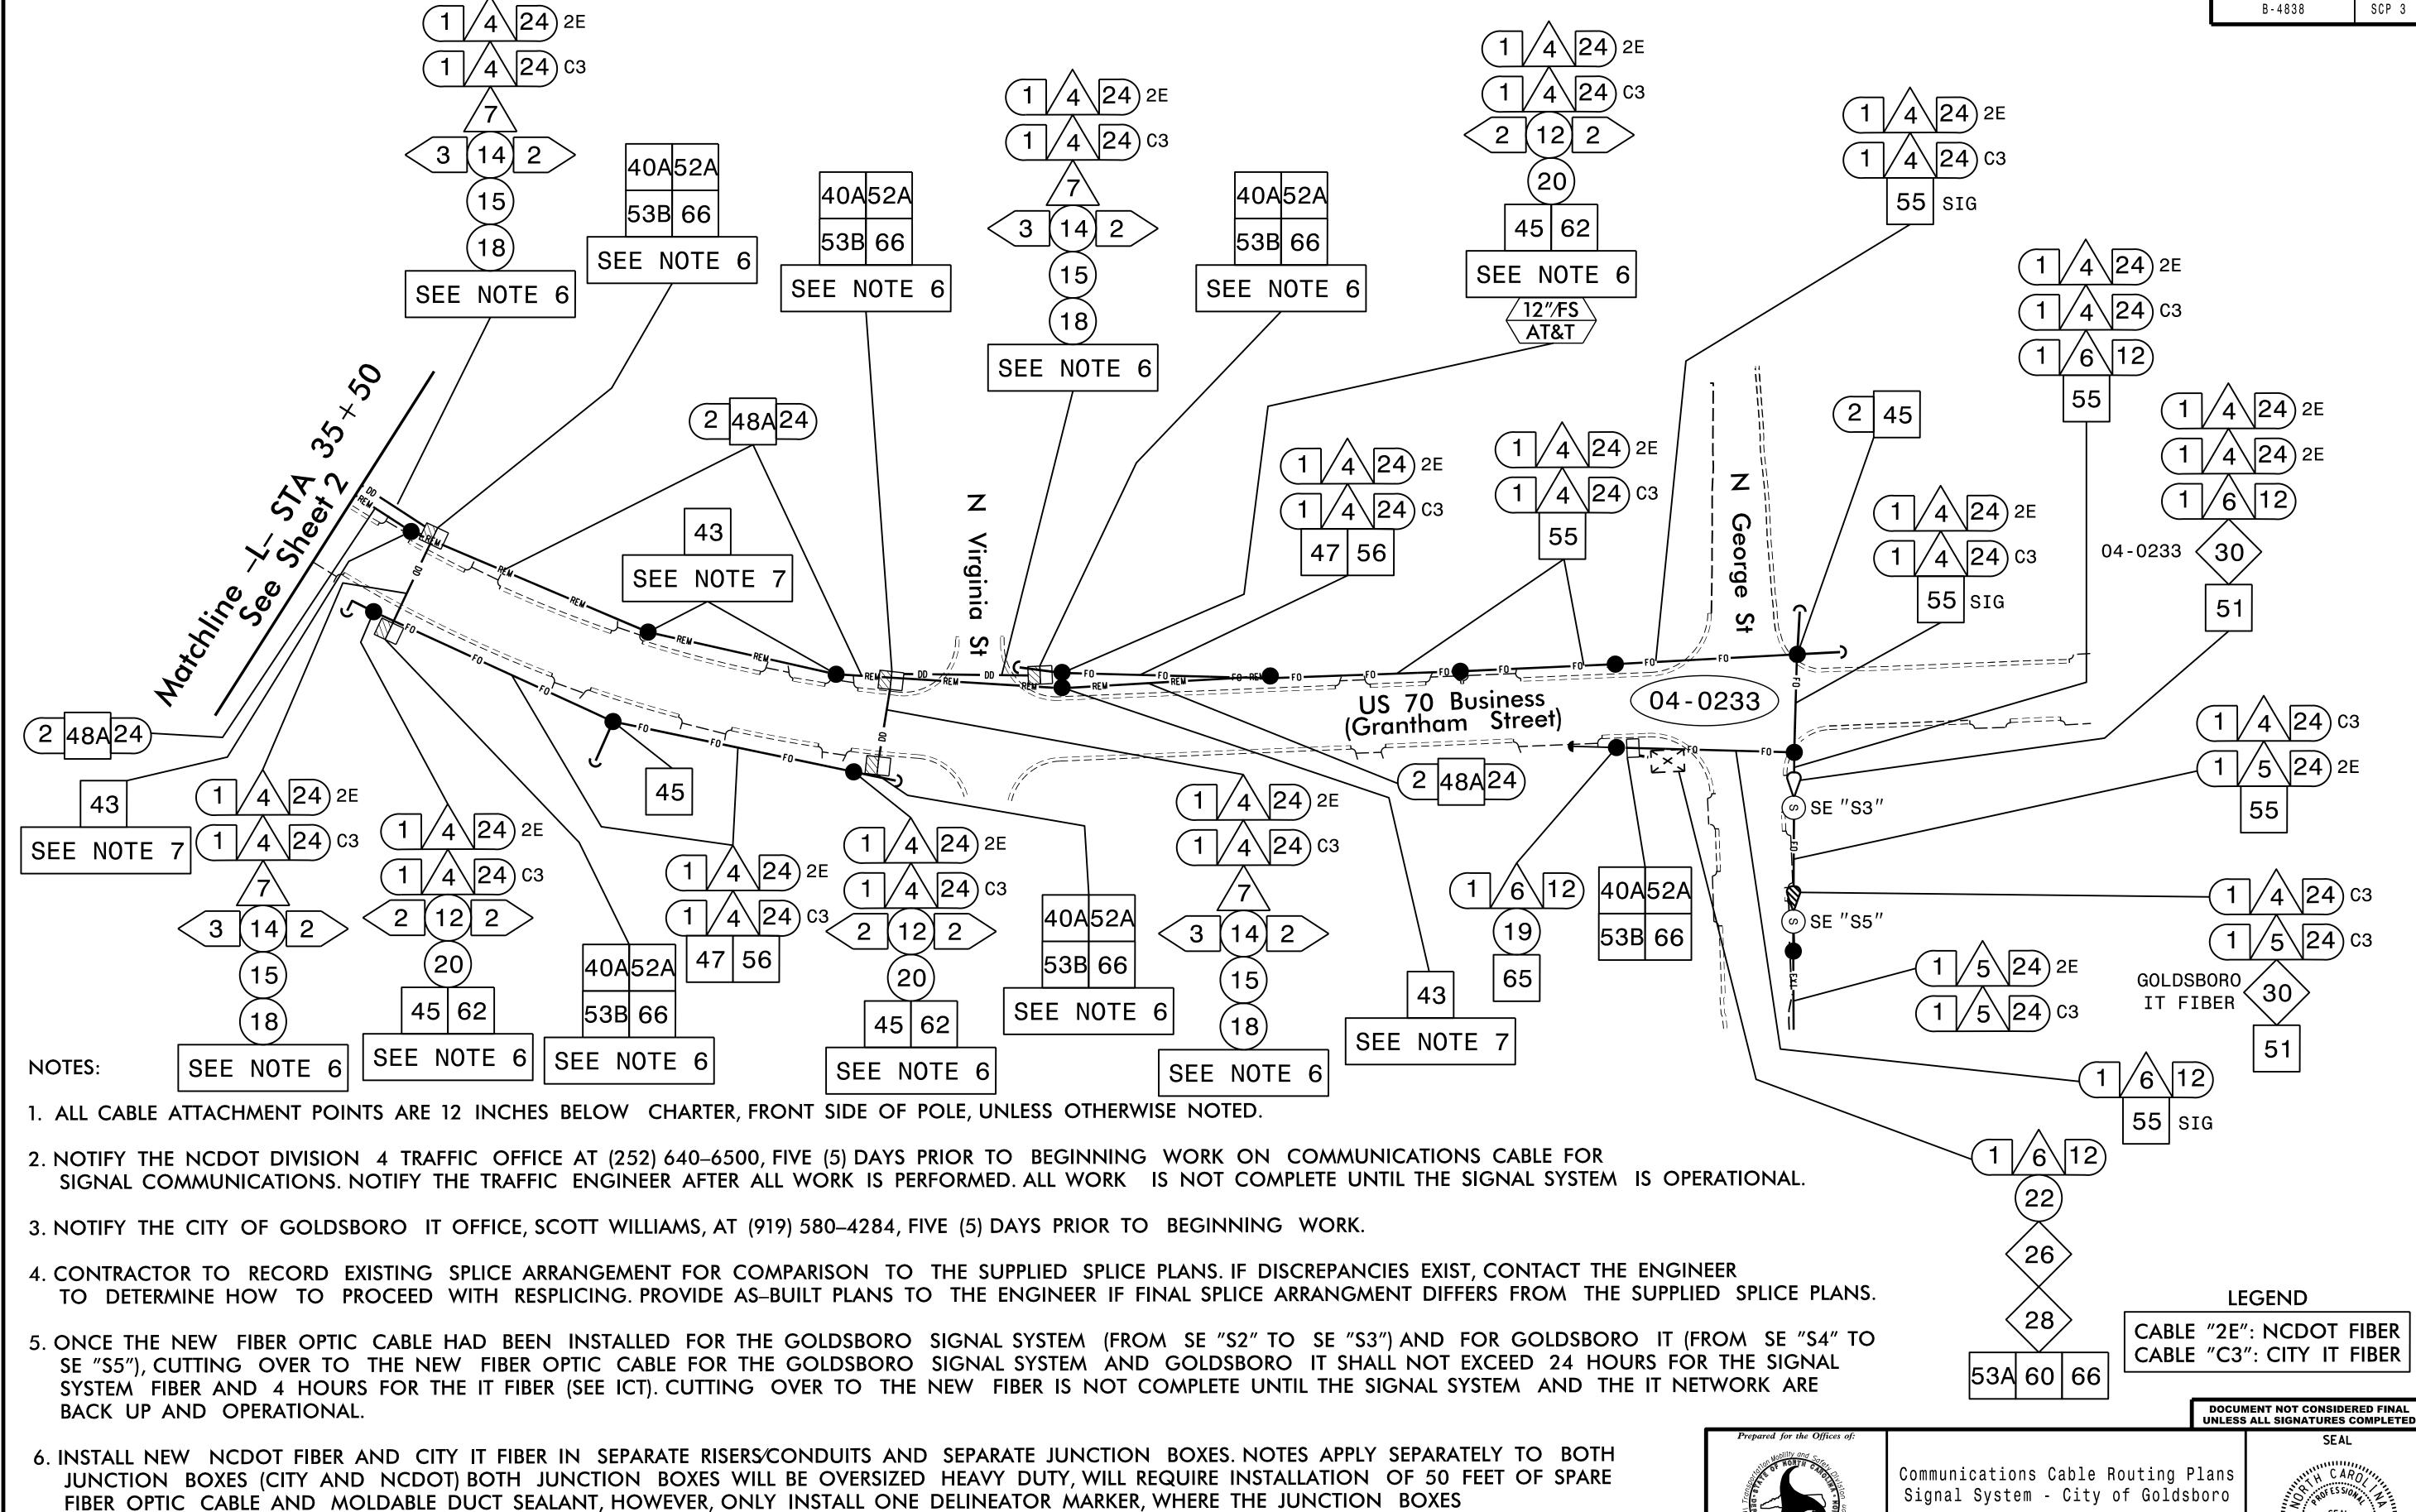

7. THIS POLE WILL ONLY NEED TO BE REMOVED BY THE CONTRACTOR IF THE UTILITY OWNER HAS DEEMED THAT THE DEPARTMENT IS RESPONSIBLE. REFER TO SIGNALS AND INTELLIGENT TRANSPORTATION SYSTEMS PROJECT SPECIAL PROVISIONS SECTION 6 (UTILITY POLE REMOVALS).

NC Firm License No.: F-0342
5438 Wade Park Boulevard
Suite 200 Raleigh, NC 27607
Phone: 919-461-1100

