

GEOTECHNICAL
ENGINEER



DocuSigned by:
Cheng Wang
1714226880

SIGNATURE

ENGINEER


01/18/2023

DATE


SIGNATURE

DATE

DOCUMENT NOT CONSIDERED FINAL
UNLESS ALL SIGNATURES COMPLETED

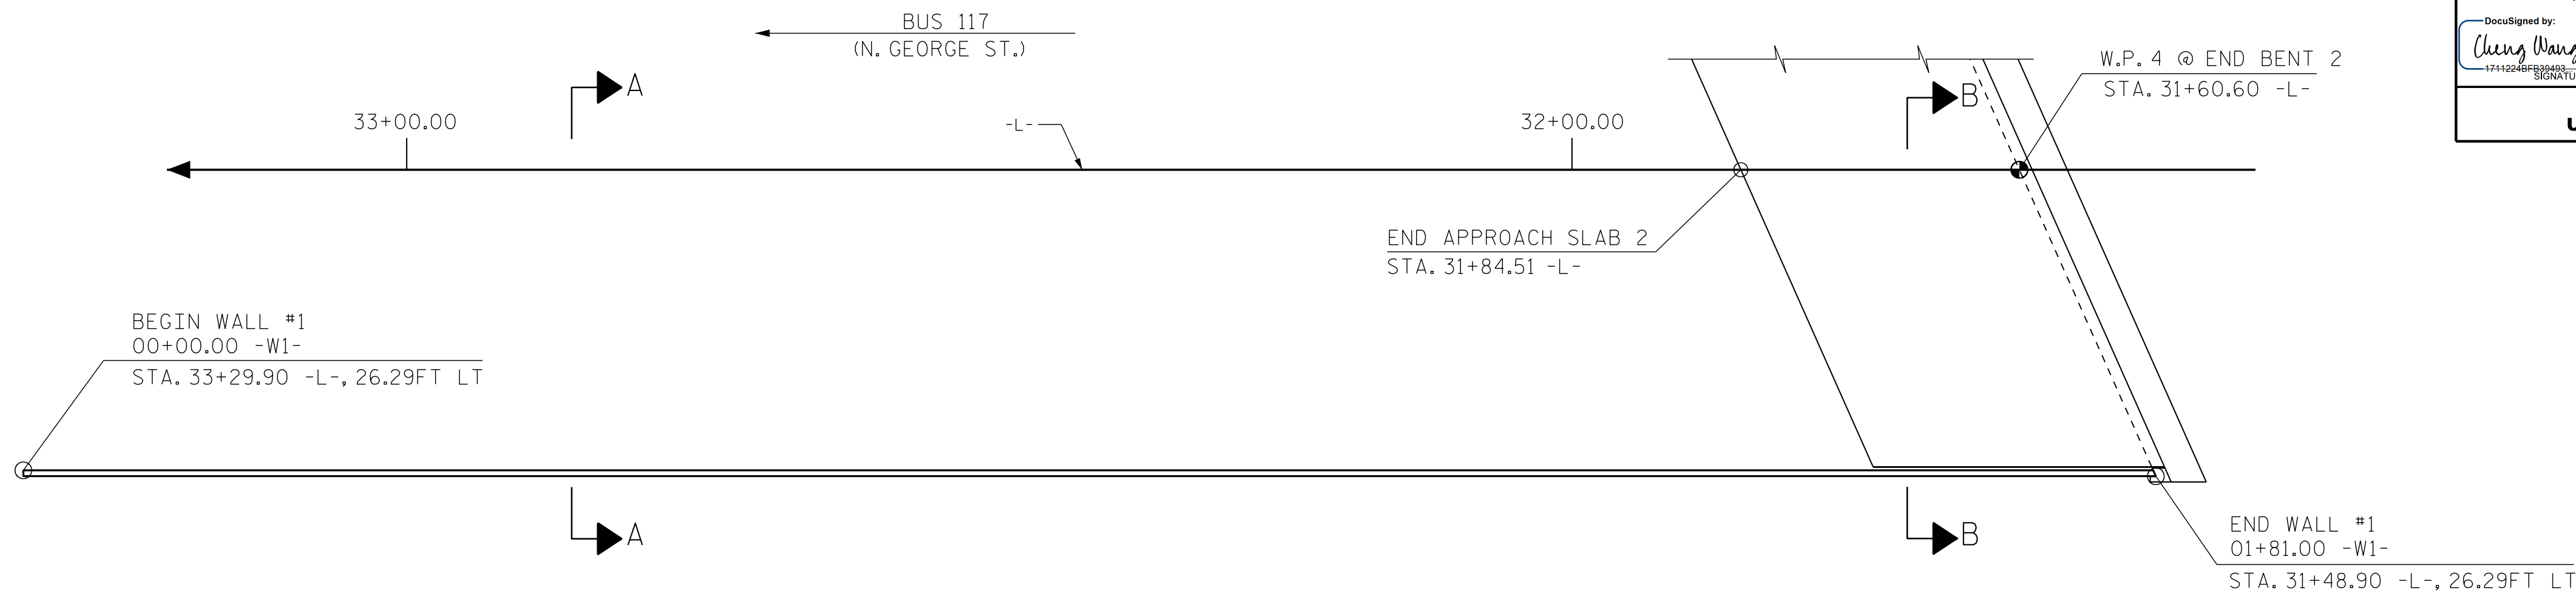


PLAN OF WALL (W1)

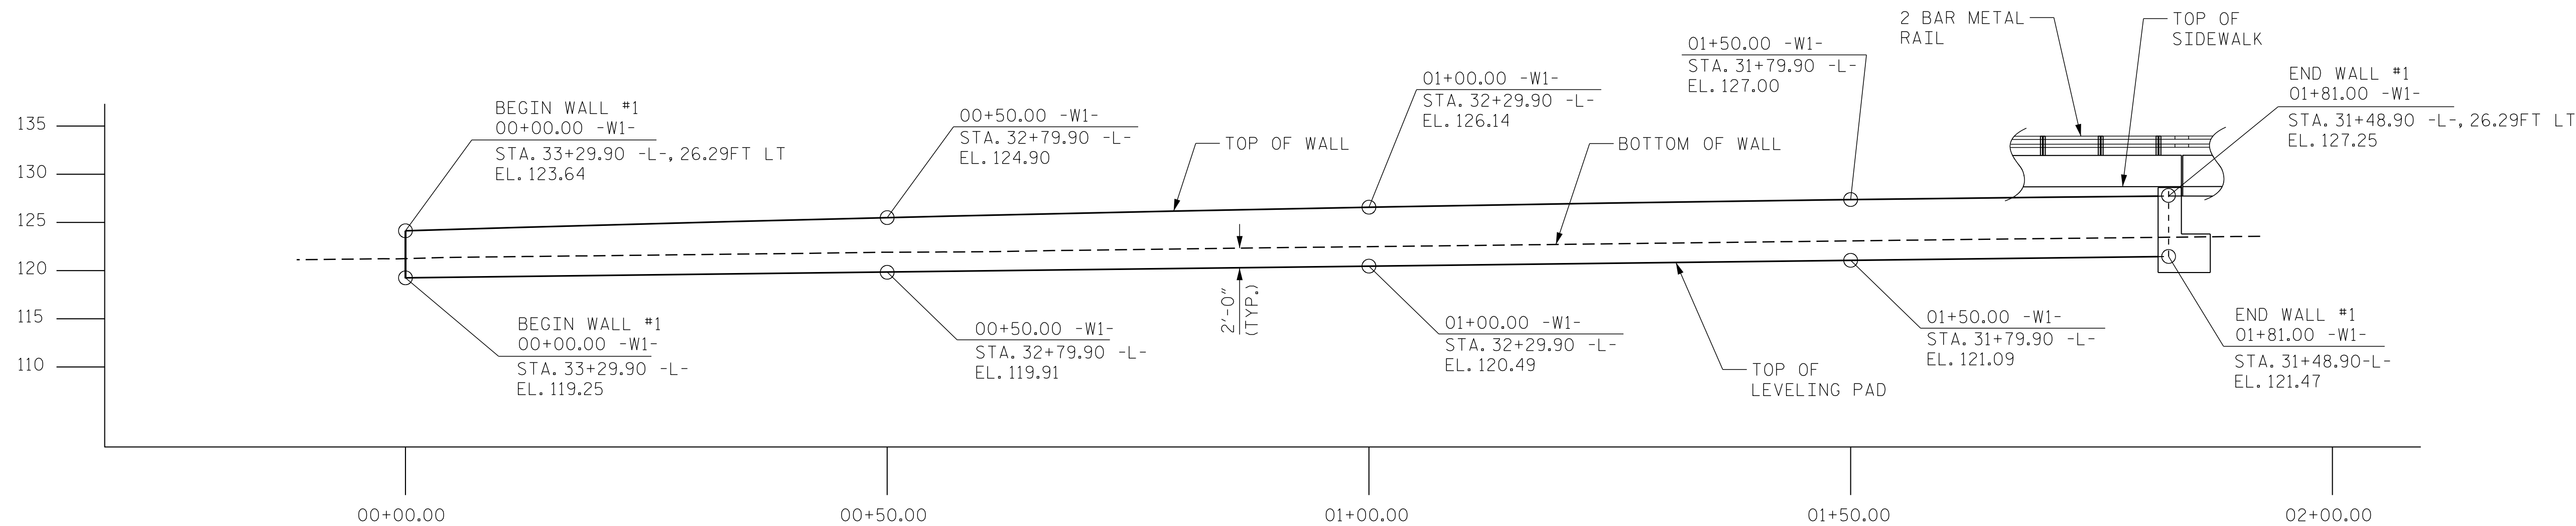

ELEVATION OF WALL (W1)

PROJECT NO.: B-4838
COUNTY: WAYNE
SHEET 1 OF 7 WALL ID RW-1

ESTIMATED MSE WALL QUANTITIES (SQUARE FEET)	
MSE RETAINING WALL NO.1	1077 SF

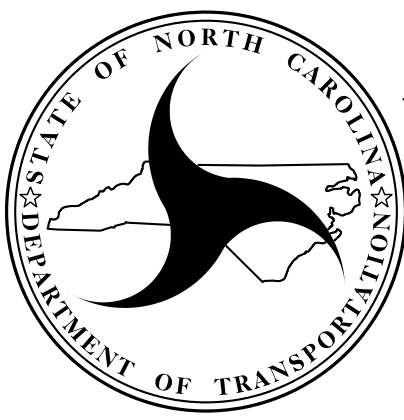

NORTH CAROLINA
DEPARTMENT OF TRANSPORTATION
DIVISION OF HIGHWAYS

GEOTECHNICAL
ENGINEERING UNIT

RETAINING WALL NO. 1 WALL ENVELOPE						SHEET NO. W-1
REVISIONS						
NO.	BY	DATE	NO.	BY	DATE	
1			3			
2			4			

PREPARED BY: C. WANG, P.E.	DATE: 12/22
REVIEWED BY: P. ALTON, P.E.	DATE: 12/22