

GEOTECHNICAL
ENGINEER



DocuSigned by:
Cheng Wang
1711224878


ENGINEER

01/18/2023


SIGNATURE

DATE

DOCUMENT NOT CONSIDERED FINAL
UNLESS ALL SIGNATURES COMPLETED

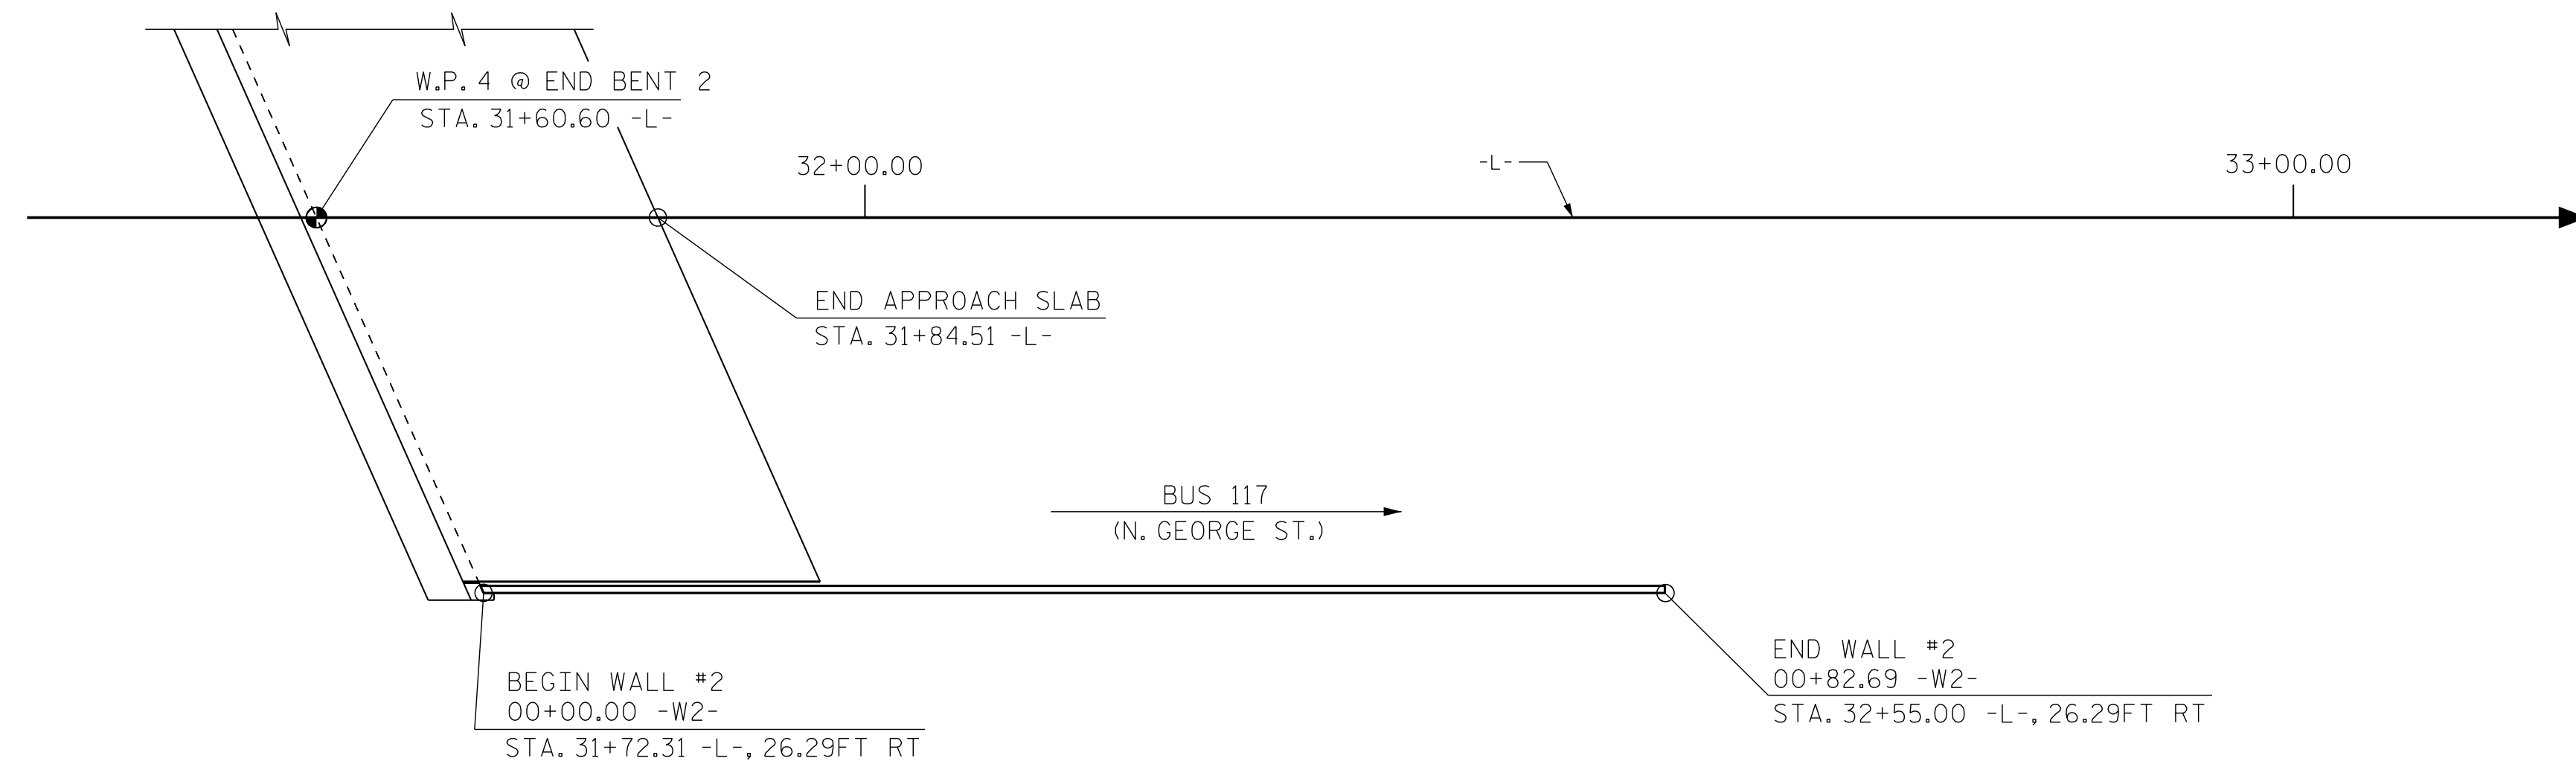

PLAN OF WALL (W2)

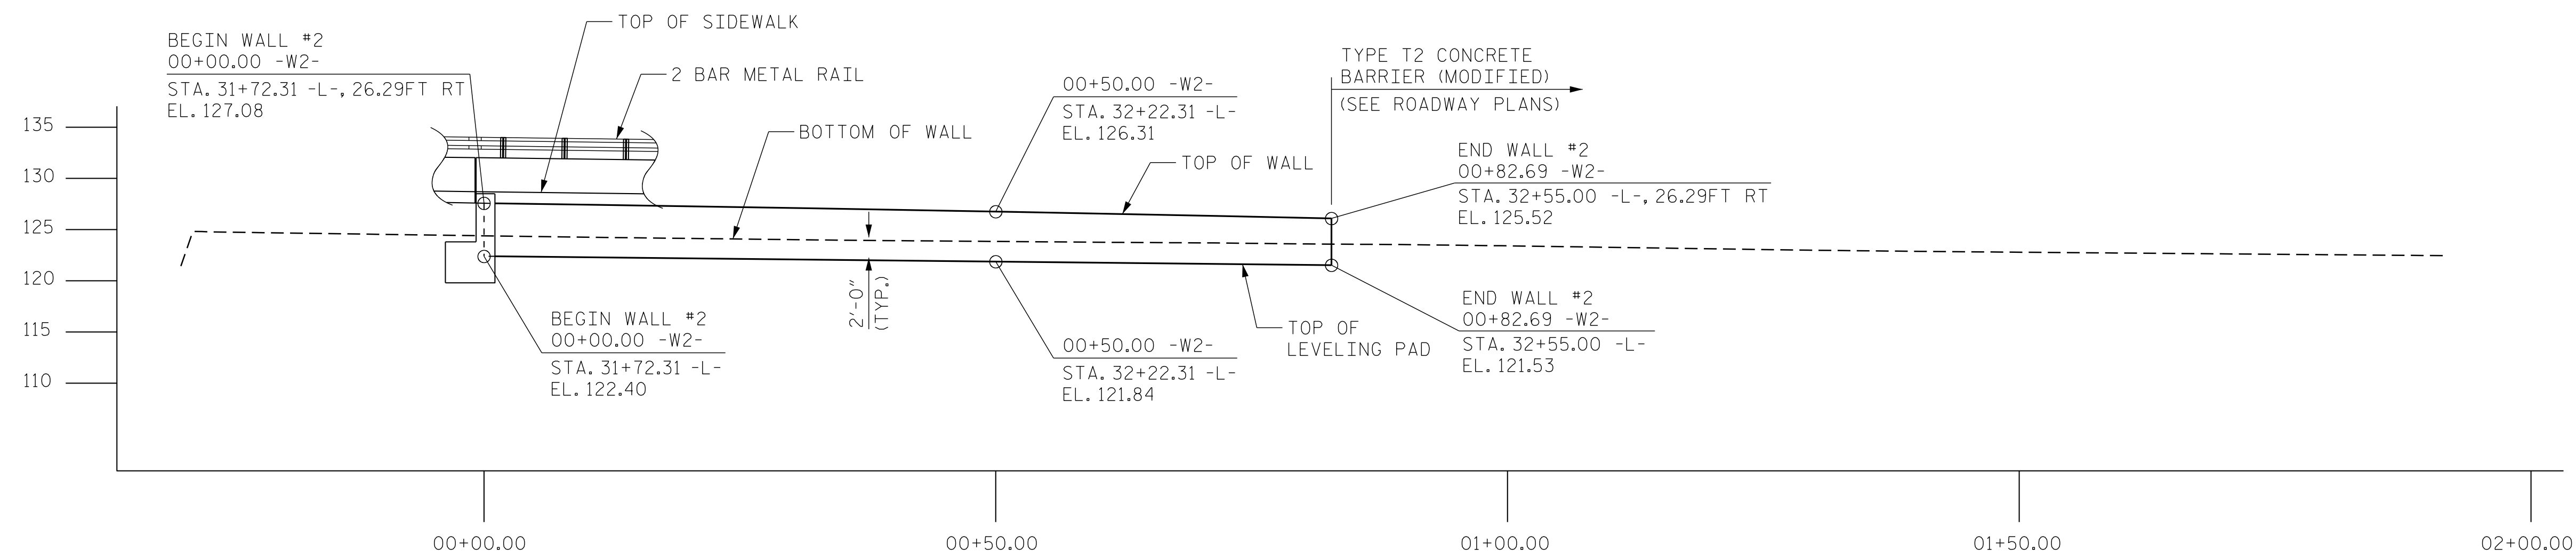


ELEVATION OF WALL (W2)

PROJECT NO.: B-4838
COUNTY: WAYNE
SHEET 2 OF 7
WALL ID RW-2

PREPARED BY: C. WANG, P.E.
REVIEWED BY: P. ALTON, P.E.

DATE: 12/22
DATE: 12/22

ESTIMATED MSE WALL QUANTITIES (SQUARE FEET)	
MSE RETAINING WALL NO. 2	408 SF

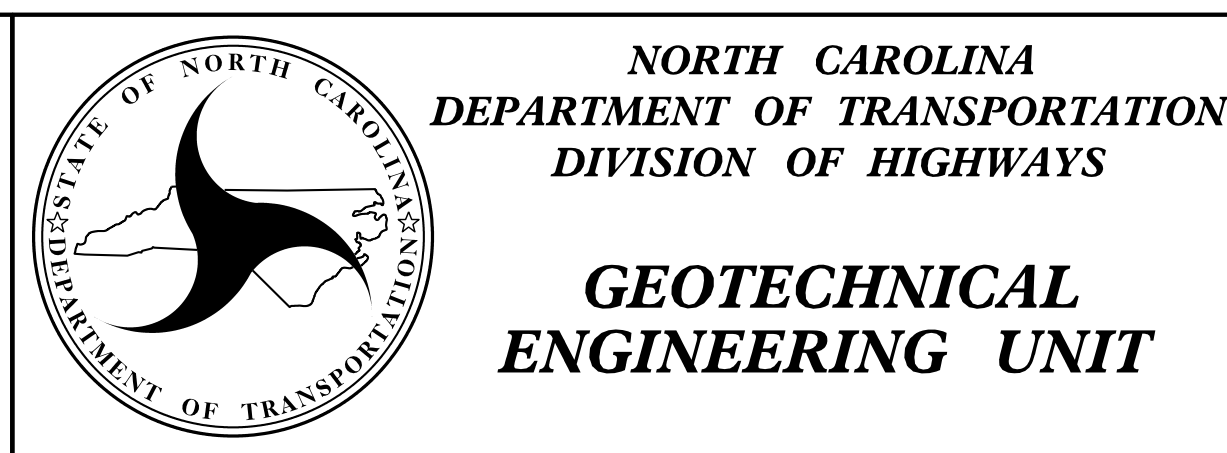

REVISIONS						SHEET NO. W-2
NO.	BY	DATE	NO.	BY	DATE	
1			3			
2			4			