

TIP PROJECT: HL-00081

CONTRACT: C205038

STATE OF NORTH CAROLINA
DIVISION OF HIGHWAYS

SIGNING PLAN WAKE COUNTY

**LOCATION: EXPAND THE ROADWAY FOR SR 2736 AND SR 1006
IN WAKE COUNTY SOUTH OF 540-EXTENSION**

TIP PROJECT NO. HL-00081	SHEET NO. SIGN-1
DocuSigned by: <i>Faith Jahnke</i> 8D0285CE7C9466	
APPROVED: _____	
DATE: 2/3/2026	
SEAL 	
DOCUMENT NOT CONSIDERED FINAL UNLESS ALL SIGNATURES COMPLETED	
Prepared in the Office of: 	NC FIRM LICENSE No: C-5176 120 Executive Ct. Hillsborough, NC 27278 (919) 732-3883 (919) 732-6676 (FAX)

GENERAL NOTES

SIGNS FURNISHED BY CONTRACTOR

WHEN NOT STATIONED OR DIMENSIONED ON PLANS, ALL SIGNS SHALL BE FIELD LOCATED BY THE ENGINEER.

WHEN EXISTING SIGNS ARE REMOVED AND INSTALLED ON NEW SUPPORTS, THE RE-ERECTION SHALL IMMEDIATELY FOLLOW THE REMOVAL.

THE BACKGROUND FOR TYPE 'D' AND 'E' SIGNS SHALL BE TYPE 'C' REFLECTIVE SHEETING.

ALL TYPE 'D' SIGNS SHALL BE MOUNTED ON TWO POSTS UNLESS OTHERWISE INDICATED ON THE PLANS.

IF REMOVAL OR RELOCATION OF SIGNS ON PRIVATE STREET (NON-STATE MAINTAINED) IS REQUIRED DUE TO CONSTRUCTION, THE CONTRACTOR SHALL INFORM THE ENGINEER. THE WORK WILL BE COMPLETED BY OTHERS.

ROADWAY STANDARD DRAWING

THE FOLLOWING ROADWAY STANDARDS AS APPEAR IN "ROADWAY STANDARD DRAWINGS" - PROJECT SERVICES UNIT - N.C. DEPARTMENT OF TRANSPORTATION - RALEIGH, N.C., DATED JANUARY 2024 ARE APPLICABLE TO THIS PROJECT AND BY REFERENCE HEREBY ARE CONSIDERED A PART OF THESE PLANS:

STD. NO.	TITLE
901.70	SIGN STRINGERS AND SUPPORT SPACING
903.10	GROUND MOUNTED SIGN SUPPORTS
904.10	ORIENTATION OF GROUND MOUNTED SIGNS
904.50	MOUNTING OF TYPE 'D', 'E', AND 'F' SIGNS ON 'U' CHANNEL SUPPORTS

SUMMARY OF QUANTITIES

ITEM NO.		ITEM DESCRIPTION	QUANTITY	UNIT
DESC. NO.	SECT. NO.			
4025000000	901	CONTRACTOR FURNISHED, TYPE E SIGN	200	SF
4072000000	903	SUPPORTS, 3-LB STEEL U-CHANNEL	486	LF
4102000000	904	SIGN ERECTION, TYPE E	34	EA
4116100000	904	SIGN ERECTION, RELOCATE TYPE D	1	EA
4116100000	904	SIGN ERECTION, RELOCATE TYPE E	1	EA
4155000000	907	DISPOSAL OF SIGN SYSTEM, U-CHANNEL	16	EA
4192000000	907	DISPOSAL OF SUPPORT, U-CHANNEL	1	EA
4957000000	1264	OBJECT MARKERS (TYPE 1)	1	EA

PROJECT NOTES

- 1 SIGN ERECTION, TYPE E (GROUND MOUNTED)
- 2 SIGN ERECTION, RELOCATE TYPE D (GROUND MOUNTED)
- 3 SIGN ERECTION, RELOCATE TYPE E (GROUND MOUNTED)
- 4 DISPOSAL OF SIGN SYSTEM, TYPE E
- 5 DISPOSAL OF SUPPORT, U-CHANNEL

INDEX

SHEET NO.	DESCRIPTION
SIGN-1	TITLE SHEET
SIGN-2	TYPE E SIGNS
SIGN-3 THRU 6	EXISTING AND PROPOSED SIGNS

Prepared in the Office of:



NC FIRM LICENSE No: P-0339
320 Executive Ct.
Hillsborough, NC 27278
(919) 732-3883
(919) 732-6676 (FAX)

DEVON HOYLE, EI

PROJECT DESIGNER


FAITH E. JAHNKE, PE

PROJECT DESIGN ENGINEER



TIP NO. HL-00081	SHEET NO. SIGN-2
DocuSigned by: <i>Faith E. Jahnke</i> B00288BC7C9466	
APPROVED: _____ DATE: 2/2/2026	
SEAL 	
DOCUMENT NOT CONSIDERED FINAL UNLESS ALL SIGNATURES COMPLETED	
Prepared in the Office of: 	NC FIRM LICENSE No. C-5176 320 Executive Ct., Wilmington, NC 27412 (910) 732-3583 (910) 732-5676 (FAX)

401 QUANTITY REQ'D: 5

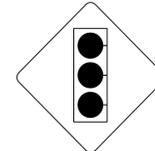

W3-3
30" X 30"
ONE "U" POST PER SIGN

402 QUANTITY REQ'D: 2



R3-4
36" X 36"
ONE "U" POST PER SIGN

403 QUANTITY REQ'D: 2



R6-1R
48" X 18"
TWO "U" POSTS PER SIGN
MOUNT ABOVE SIGN 407
IN 1 INSTALLATION

404 QUANTITY REQ'D: 4



R2-1
30" X 36"
ONE "U" POST PER SIGN

405 QUANTITY REQ'D: 8



R4-7
24" X 30"
ONE "U" POST PER SIGN

406 QUANTITY REQ'D: 1



M4-4
24" X 12"
MOUNT ABOVE SIGN 402
IN 1 INSTALLATION

407 QUANTITY REQ'D: 1




R1-1
30" X 30"
ONE "U" POST PER SIGN

408 QUANTITY REQ'D: 1



W1-2L
36" X 36"
ONE "U" POST PER SIGN

409 QUANTITY REQ'D: 1

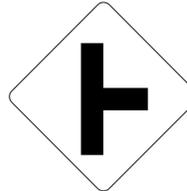


W2-2
30" X 30"
ONE "U" POST PER SIGN

410 QUANTITY REQ'D: 2




R3-7
36" X 36"
ONE "U" POST PER SIGN

411 QUANTITY REQ'D: 1

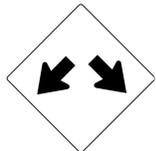

W12-1
36" X 36"
ONE "U" POST PER SIGN

412 QUANTITY REQ'D: 1

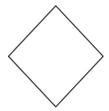


OM1-3
18" X 18"
MOUNT BELOW SIGN 405
IN 1 INSTALLATION

413 QUANTITY REQ'D: 3



R6-1L
48" X 18"
TWO "U" POSTS PER SIGN

414 QUANTITY REQ'D: 1

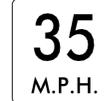

W13-1P
18" X 18"
ONE "U" POSTS PER SIGN
MOUNT BELOW SIGN 408
IN 1 INSTALLATION

415 QUANTITY REQ'D: 1



R5-1
36" X 36"
ONE "U" POST PER SIGN

416 QUANTITY REQ'D: 1



R4-21
24" X 30"
ONE "U" POST PER SIGN


2/2/2026 10:20:10 AM User: Faith E. Jahnke

TYPE "E" SIGNS

TIP NO. HL-00081	SHEET NO. SIGN-3
APPROVED: <i>Faith E. Jahnke</i> B002858CE7C3466...	
DATE: 9/8/2025	
SEAL 	
DOCUMENT NOT CONSIDERED FINAL UNLESS ALL SIGNATURES COMPLETED	
Prepared in the Office of: 	NC FIRM LICENSE No. C-5176 320 Executive Ct., Hillsborough, NC 27278 (919) 752-2885 (919) 132-6676 (FAX)

PROJECT NOTES

- 1 SIGN ERECTION, TYPE E (GROUND MOUNTED)
- 2 SIGN ERECTION, RELOCATE TYPE D (GROUND MOUNTED)
- 3 SIGN ERECTION, RELOCATE TYPE E (GROUND MOUNTED)
- 4 DISPOSAL OF SIGN SYSTEM, TYPE E
- 5 DISPOSAL OF SUPPORT, U-CHANNEL


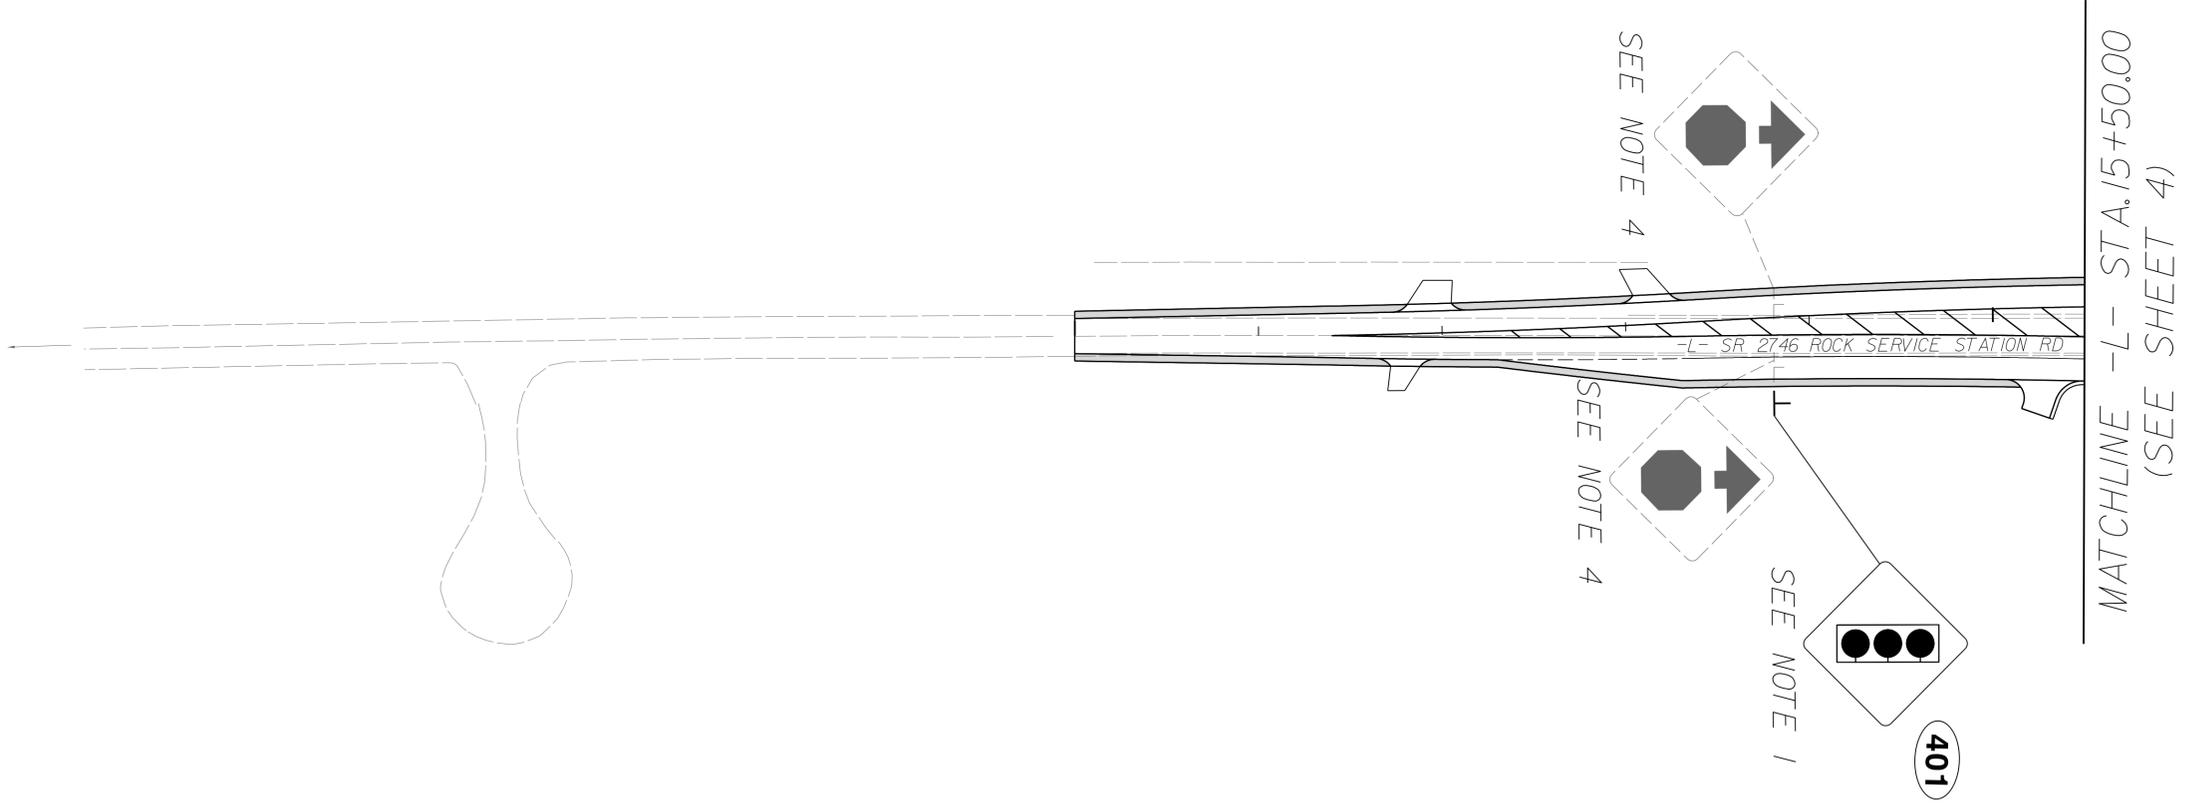


EXISTING AND PROPOSED SIGNS

TIP NO. HL-00081	SHEET NO. SIGN-4
Approved by: <i>Faith E. Jablonko</i> <small>DocuSigned by: Faith E. Jablonko B012858CEFC0466</small>	
DATE: 9/8/2025	
SEAL	
	
DOCUMENT NOT CONSIDERED FINAL UNLESS ALL SIGNATURES COMPLETED	
Prepared in the Office of: 	<small>NC FIRM LICENSE No. C-5476 320 Executive Ct., Hillsborough, NC 27778 (919) 752-2883 (919) 752-8676 (Fax)</small>

PROJECT NOTES

- 1 SIGN ERECTION, TYPE E (GROUND MOUNTED)
- 2 SIGN ERECTION, RELOCATE TYPE D (GROUND MOUNTED)
- 3 SIGN ERECTION, RELOCATE TYPE E (GROUND MOUNTED)
- 4 DISPOSAL OF SIGN SYSTEM, TYPE E
- 5 DISPOSAL OF SUPPORT, U-CHANNEL

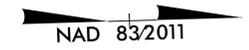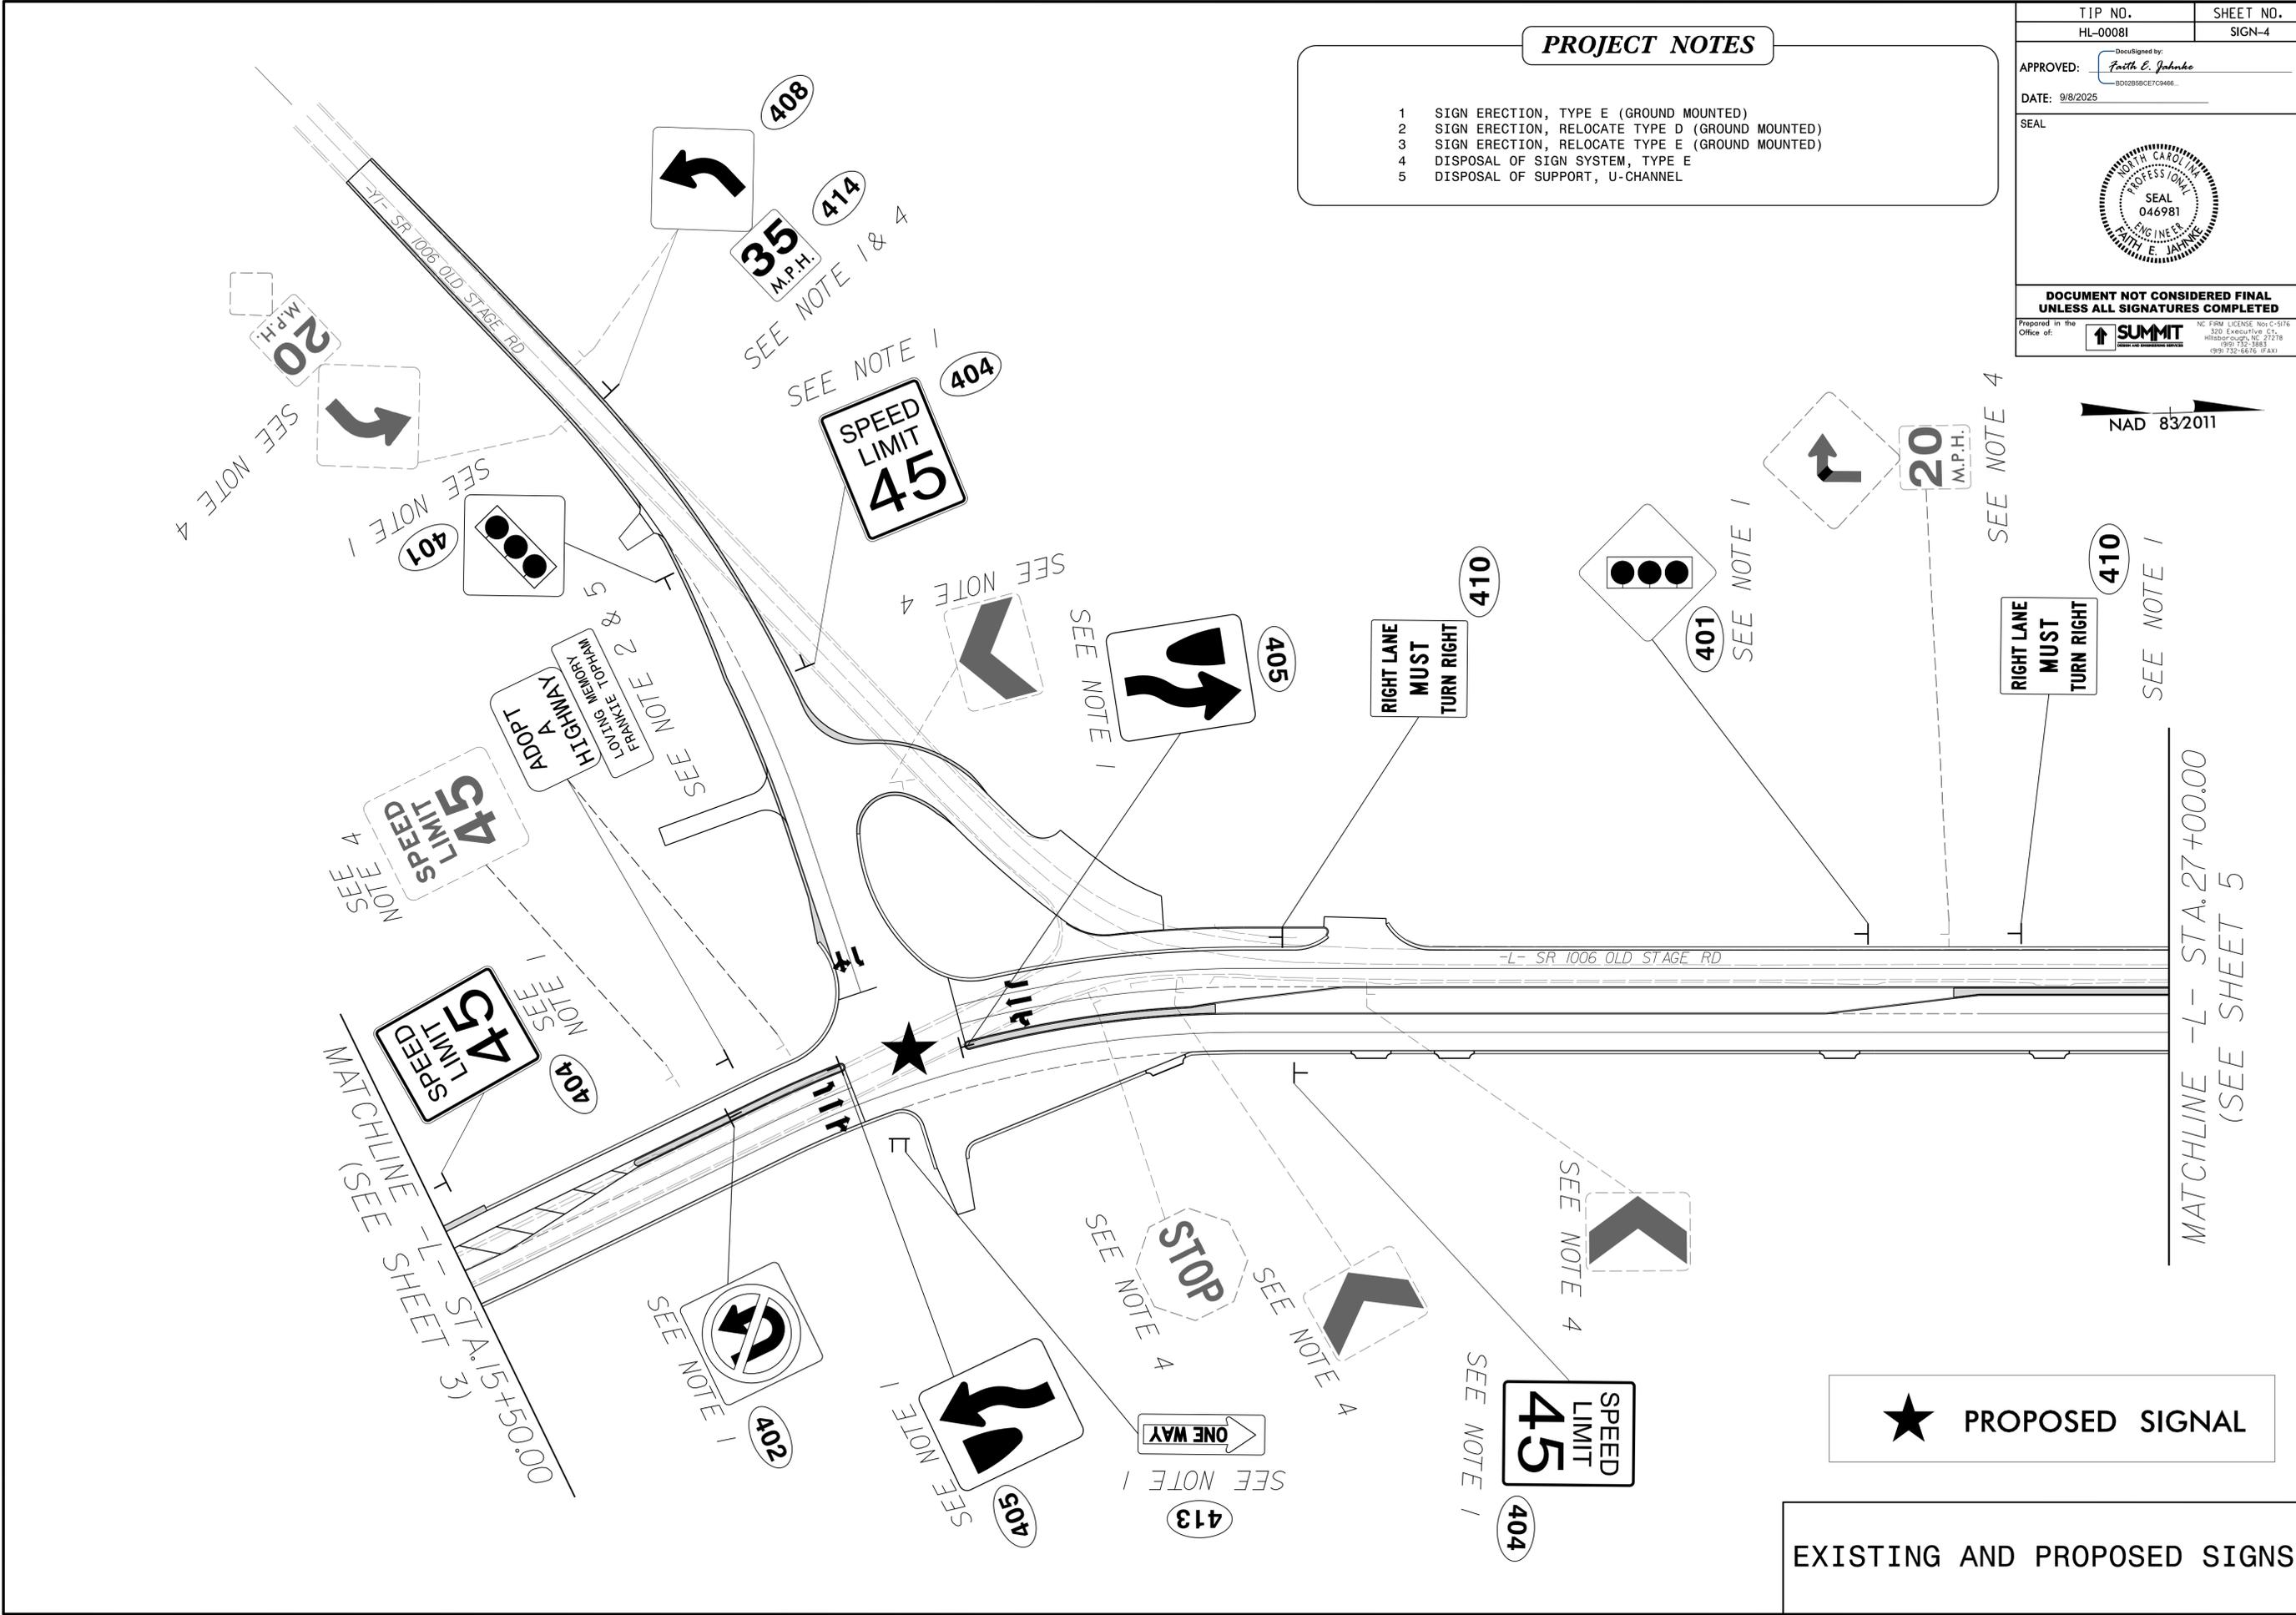

★ PROPOSED SIGNAL



EXISTING AND PROPOSED SIGNS

MATCHLINE -L- STA. 15+50.00
(SEE SHEET 3)

MATCHLINE -L- STA. 27+00.00
(SEE SHEET 5)

TIP NO. HL-00081	SHEET NO. SIGN-5
APPROVED: <i>Faith Jabnko</i> -800265CE70466-	
DATE: 9/29/2025	
SEAL 	
DOCUMENT NOT CONSIDERED FINAL UNLESS ALL SIGNATURES COMPLETED	
Prepared in the Office of: 	NC FIRM LICENSE No. C-5176 320 Executive Ct. Hillsborough, NC 27278 (919) 732-2883 (919) 732-6676 (FAX)

- PROJECT NOTES**
- 1 SIGN ERECTION, TYPE E (GROUND MOUNTED)
 - 2 SIGN ERECTION, RELOCATE TYPE D (GROUND MOUNTED)
 - 3 SIGN ERECTION, RELOCATE TYPE E (GROUND MOUNTED)
 - 4 DISPOSAL OF SIGN SYSTEM, TYPE E
 - 5 DISPOSAL OF SUPPORT, U-CHANNEL

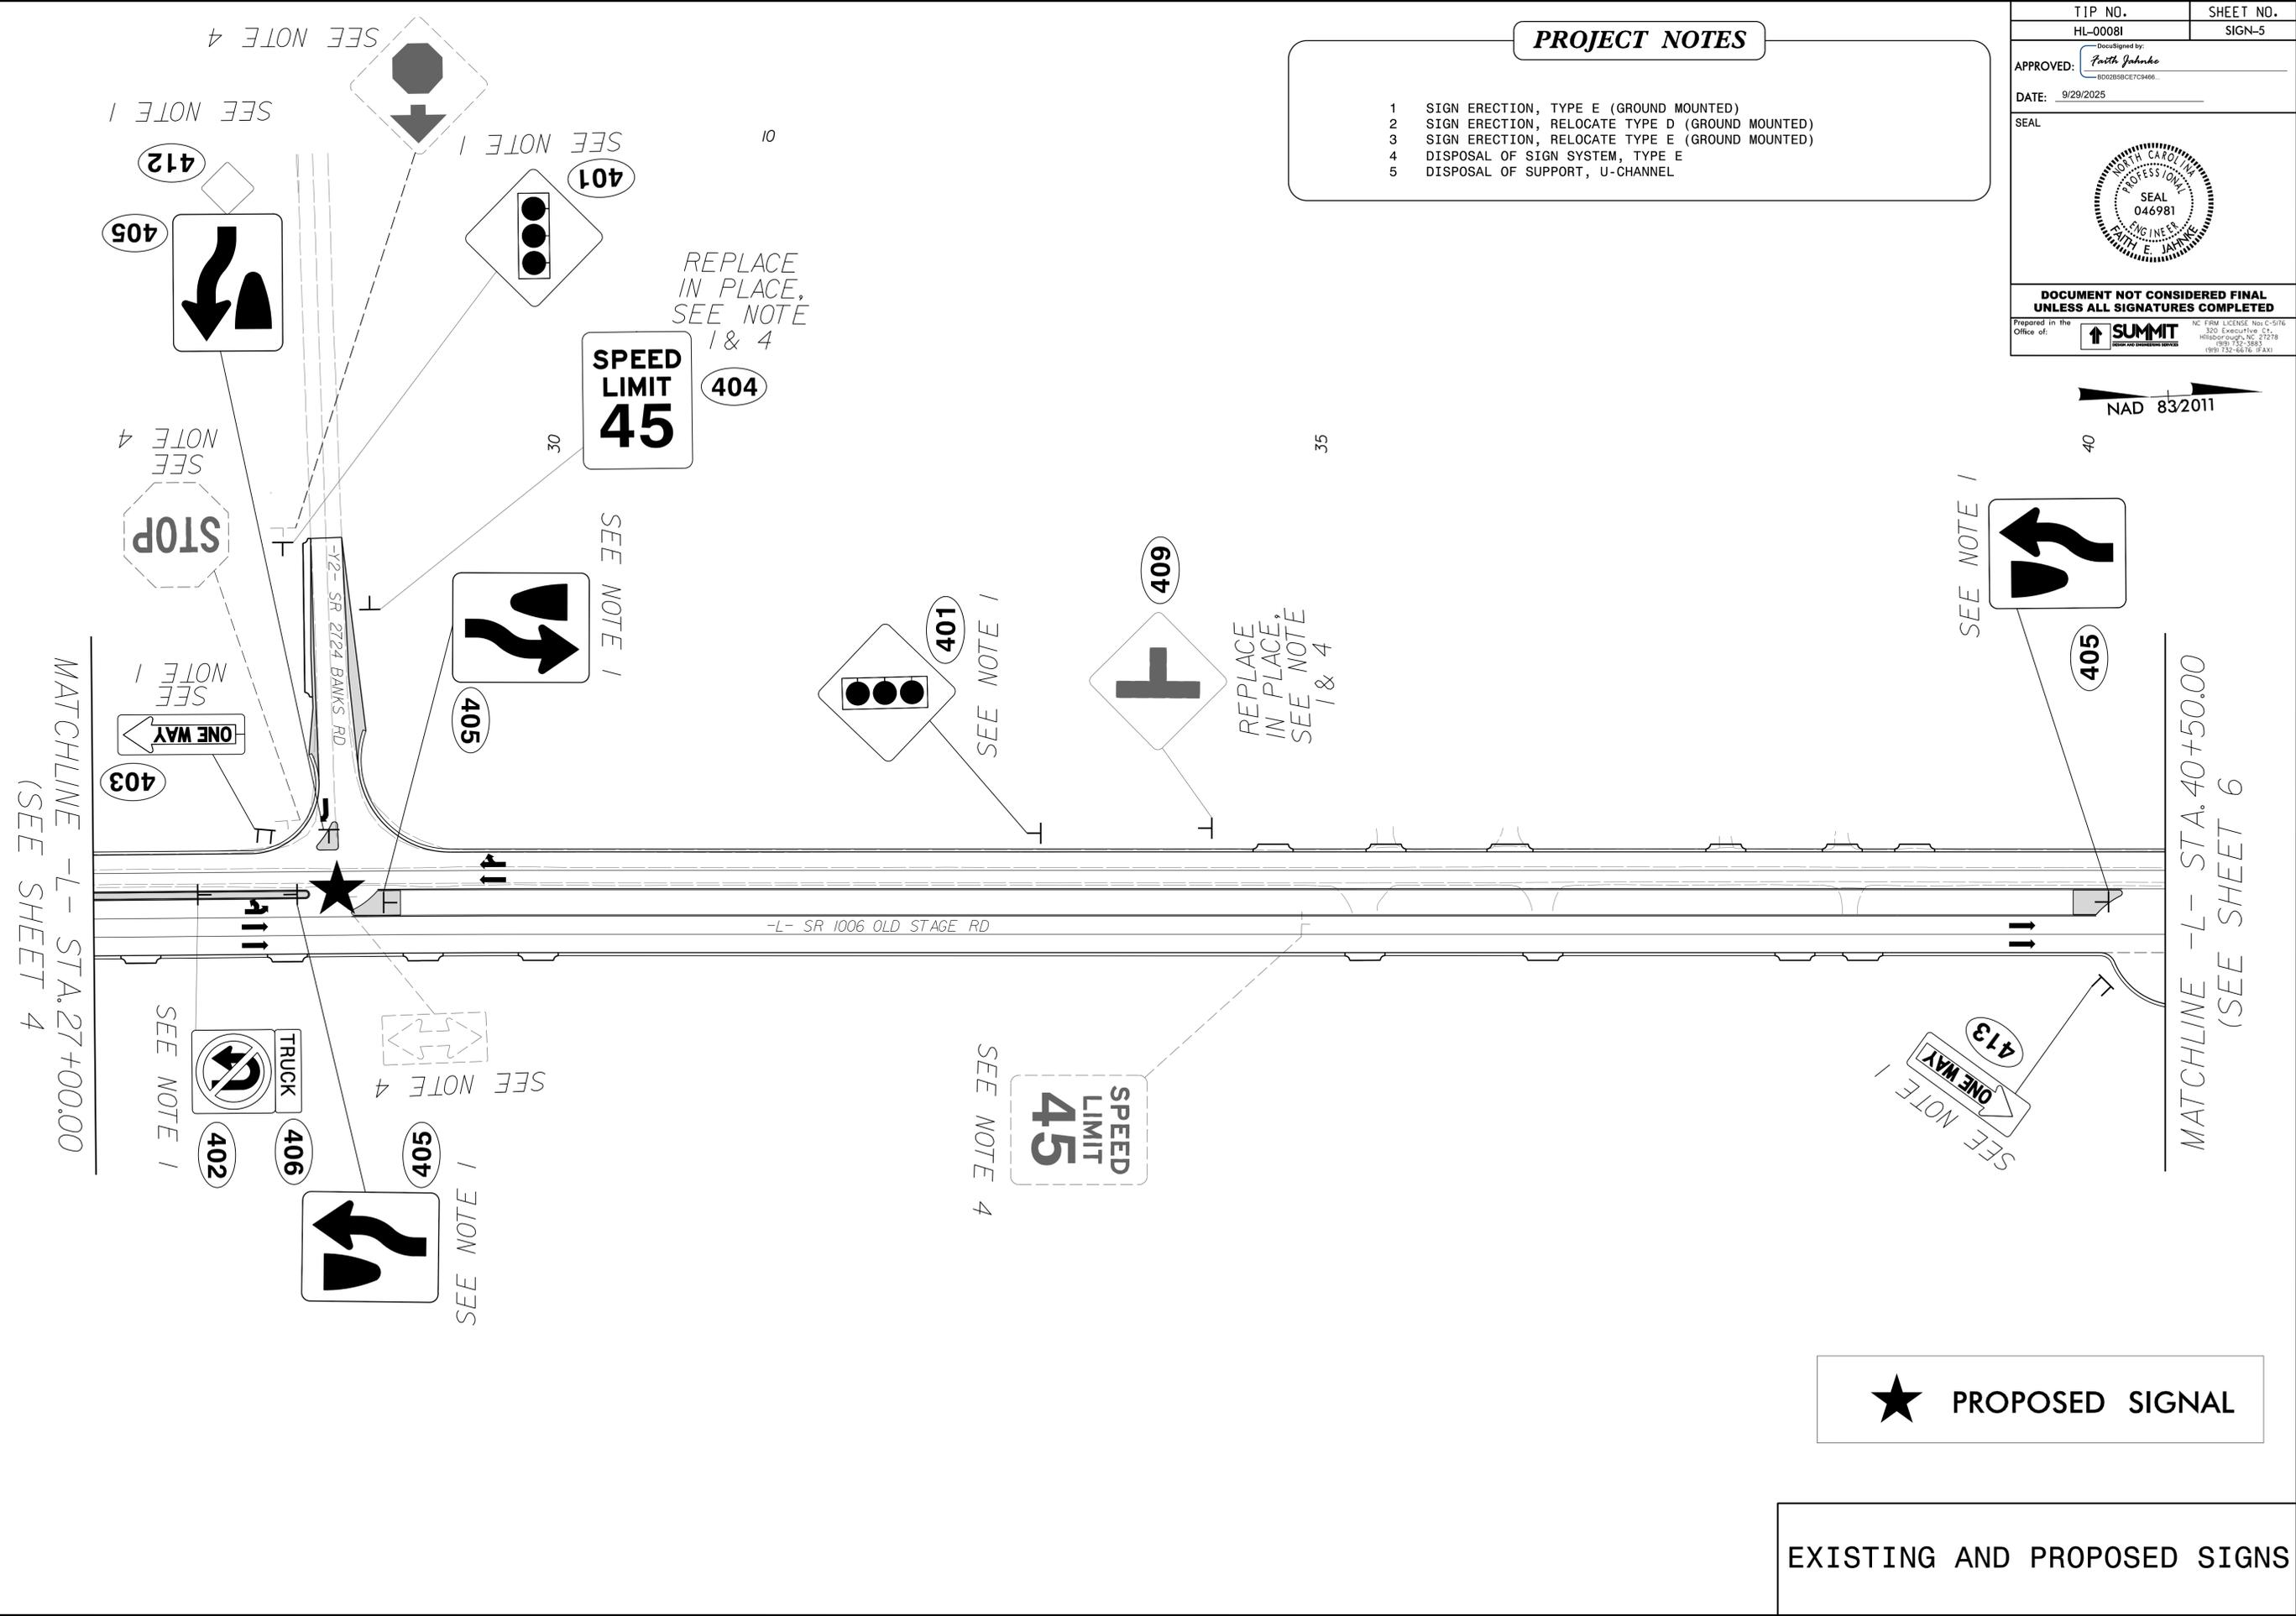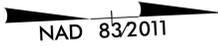


★ PROPOSED SIGNAL

EXISTING AND PROPOSED SIGNS

PROJECT NOTES

- 1 SIGN ERECTION, TYPE E (GROUND MOUNTED)
- 2 SIGN ERECTION, RELOCATE TYPE D (GROUND MOUNTED)
- 3 SIGN ERECTION, RELOCATE TYPE E (GROUND MOUNTED)
- 4 DISPOSAL OF SIGN SYSTEM, TYPE E
- 5 DISPOSAL OF SUPPORT, U-CHANNEL

TIP NO. HL-00081	SHEET NO. SIGN-6
APPROVED: <i>Keith E. Jabrke</i> DATE: 2/2/2026	
SEAL 	
DOCUMENT NOT CONSIDERED FINAL UNLESS ALL SIGNATURES COMPLETED	
Prepared in the Office of:  NC FIRM LICENSE No. C-5176 320 Executive Ct., Hillsborough, NC 27278 (919) 732-2883 (919) 732-6676 (FAX)	

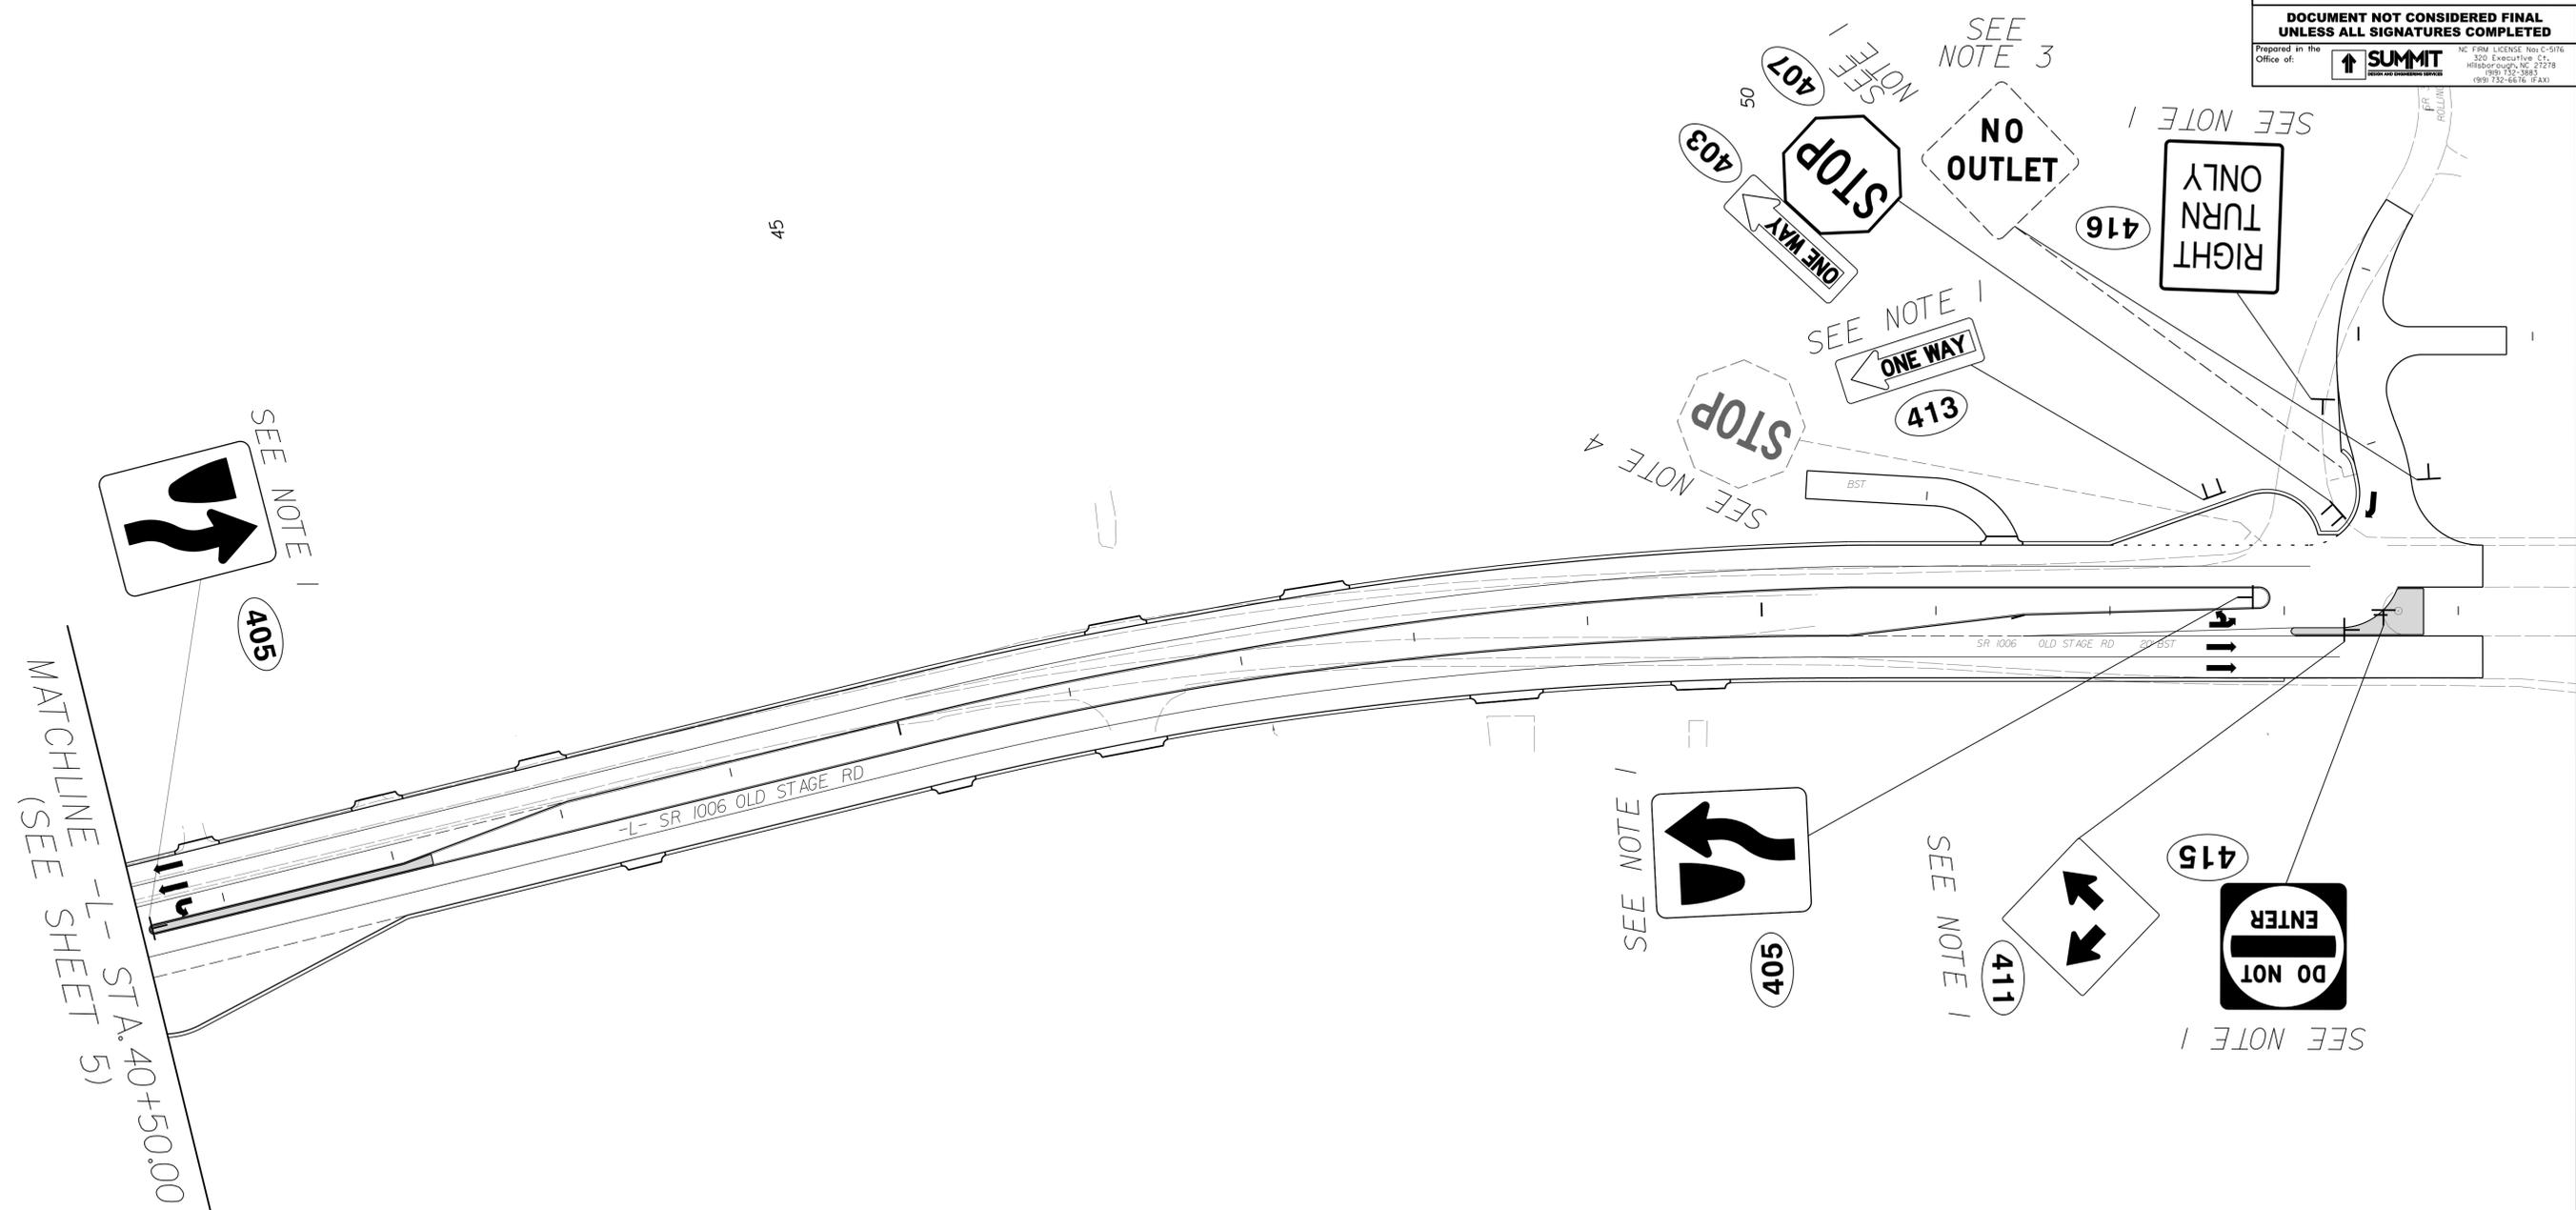

MATCHLINE -L- STA. 40+50.00
(SEE SHEET 5)

EXISTING AND PROPOSED SIGNS

