
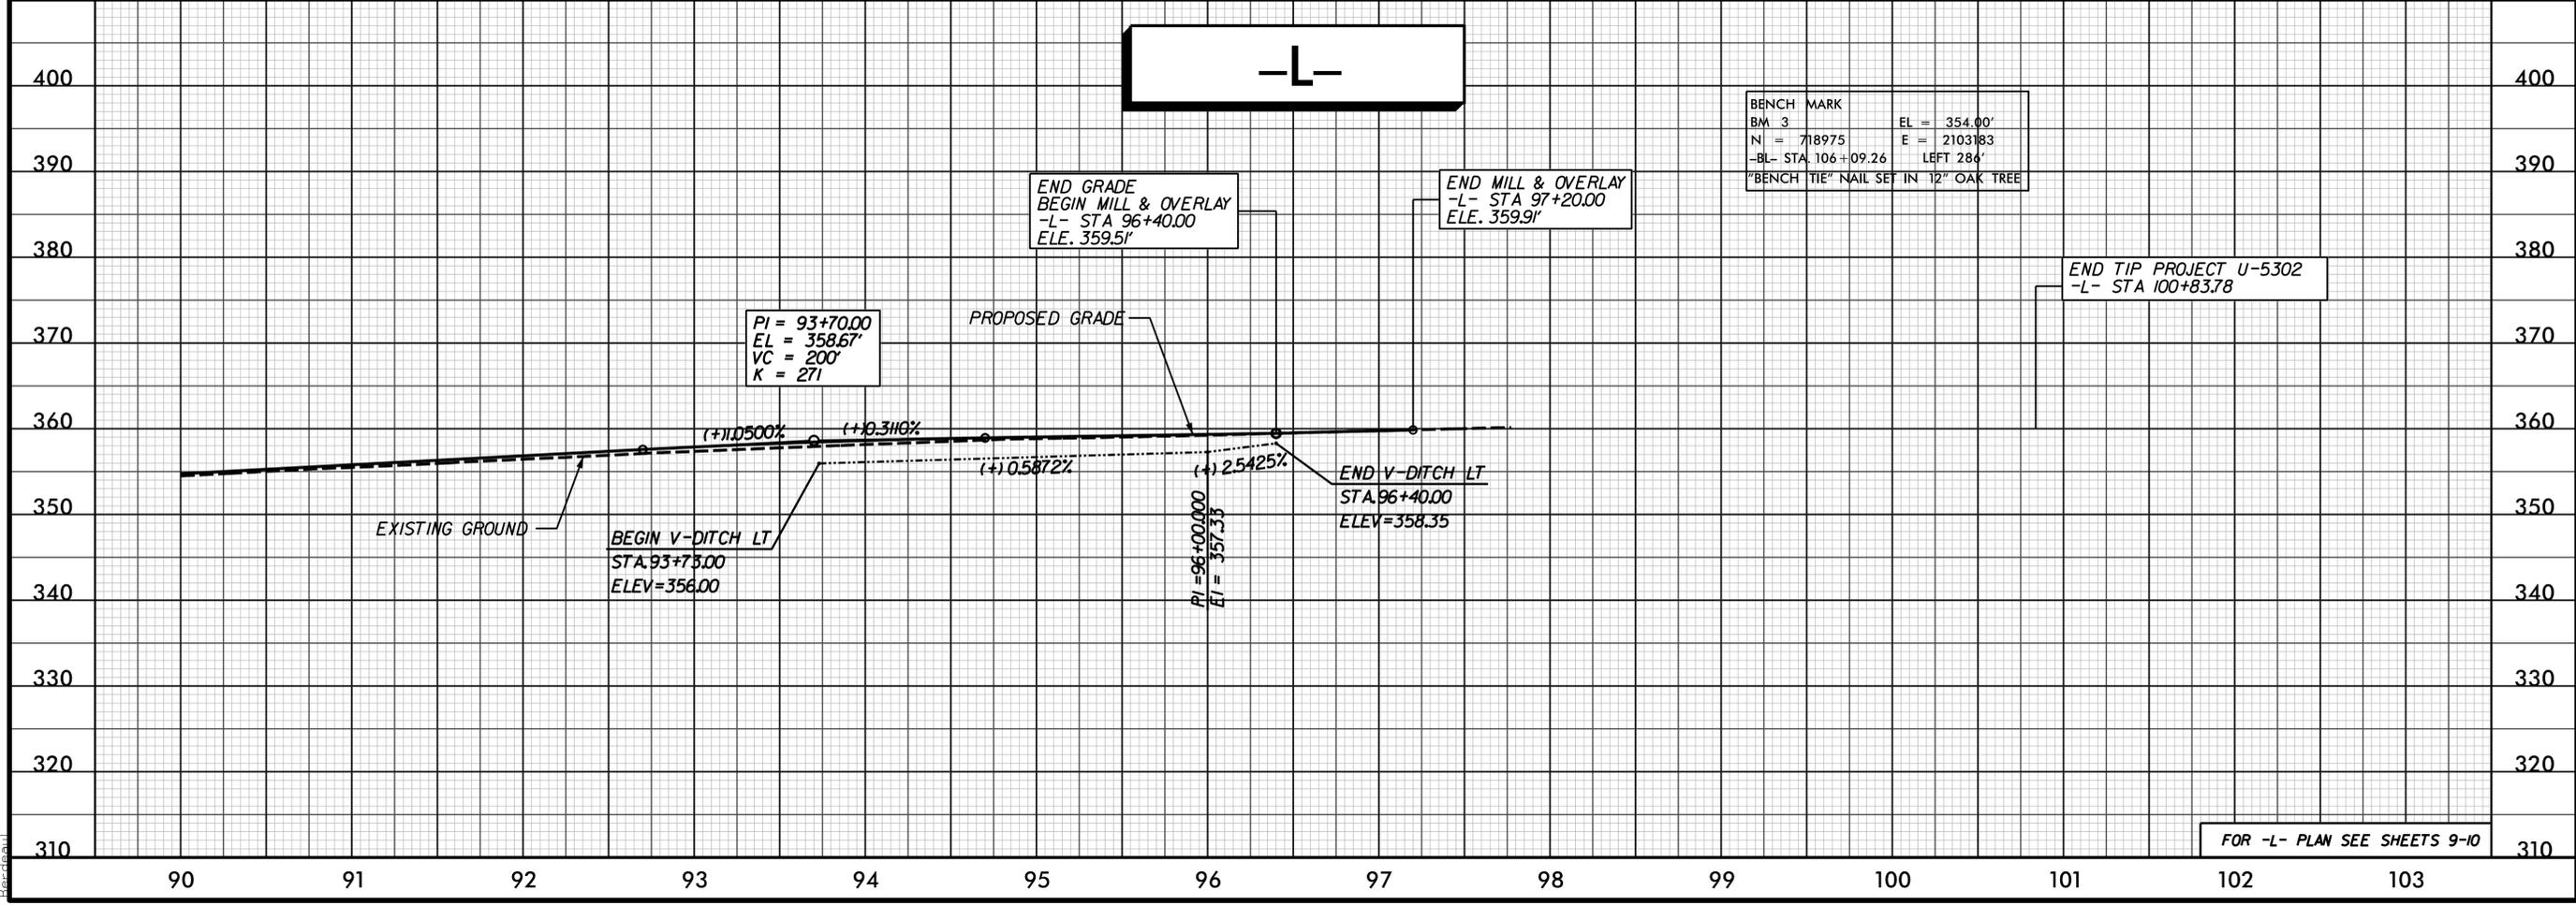


5/28/2026

PROJECT REFERENCE NO. U-5302	SHEET NO. 14
ROADWAY DESIGN ENGINEER	HYDRAULICS ENGINEER
DocuSigned by: <i>John Beatty</i> 10/20/2026	DocuSigned by: <i>John Beatty</i> 10/20/2026
AECOM Prepared in the Office of: NC FIRM LICENSE No. F-0342 5438 Rode Park Boulevard, Suite 200 Charlotte, NC 28207 (919) 854-6000 • (919) 854-6259 FAX	

DOCUMENT NOT CONSIDERED FINAL UNLESS ALL SIGNATURES COMPLETED

4/1/2026
C:\Users\jbeatty\OneDrive\Documents\60488049-U-5302-900-CAD-GIS\910-CAD\70-NCDDOT-TIP\Roadway\Proc\U5302_rdy.pfl_14.dgn


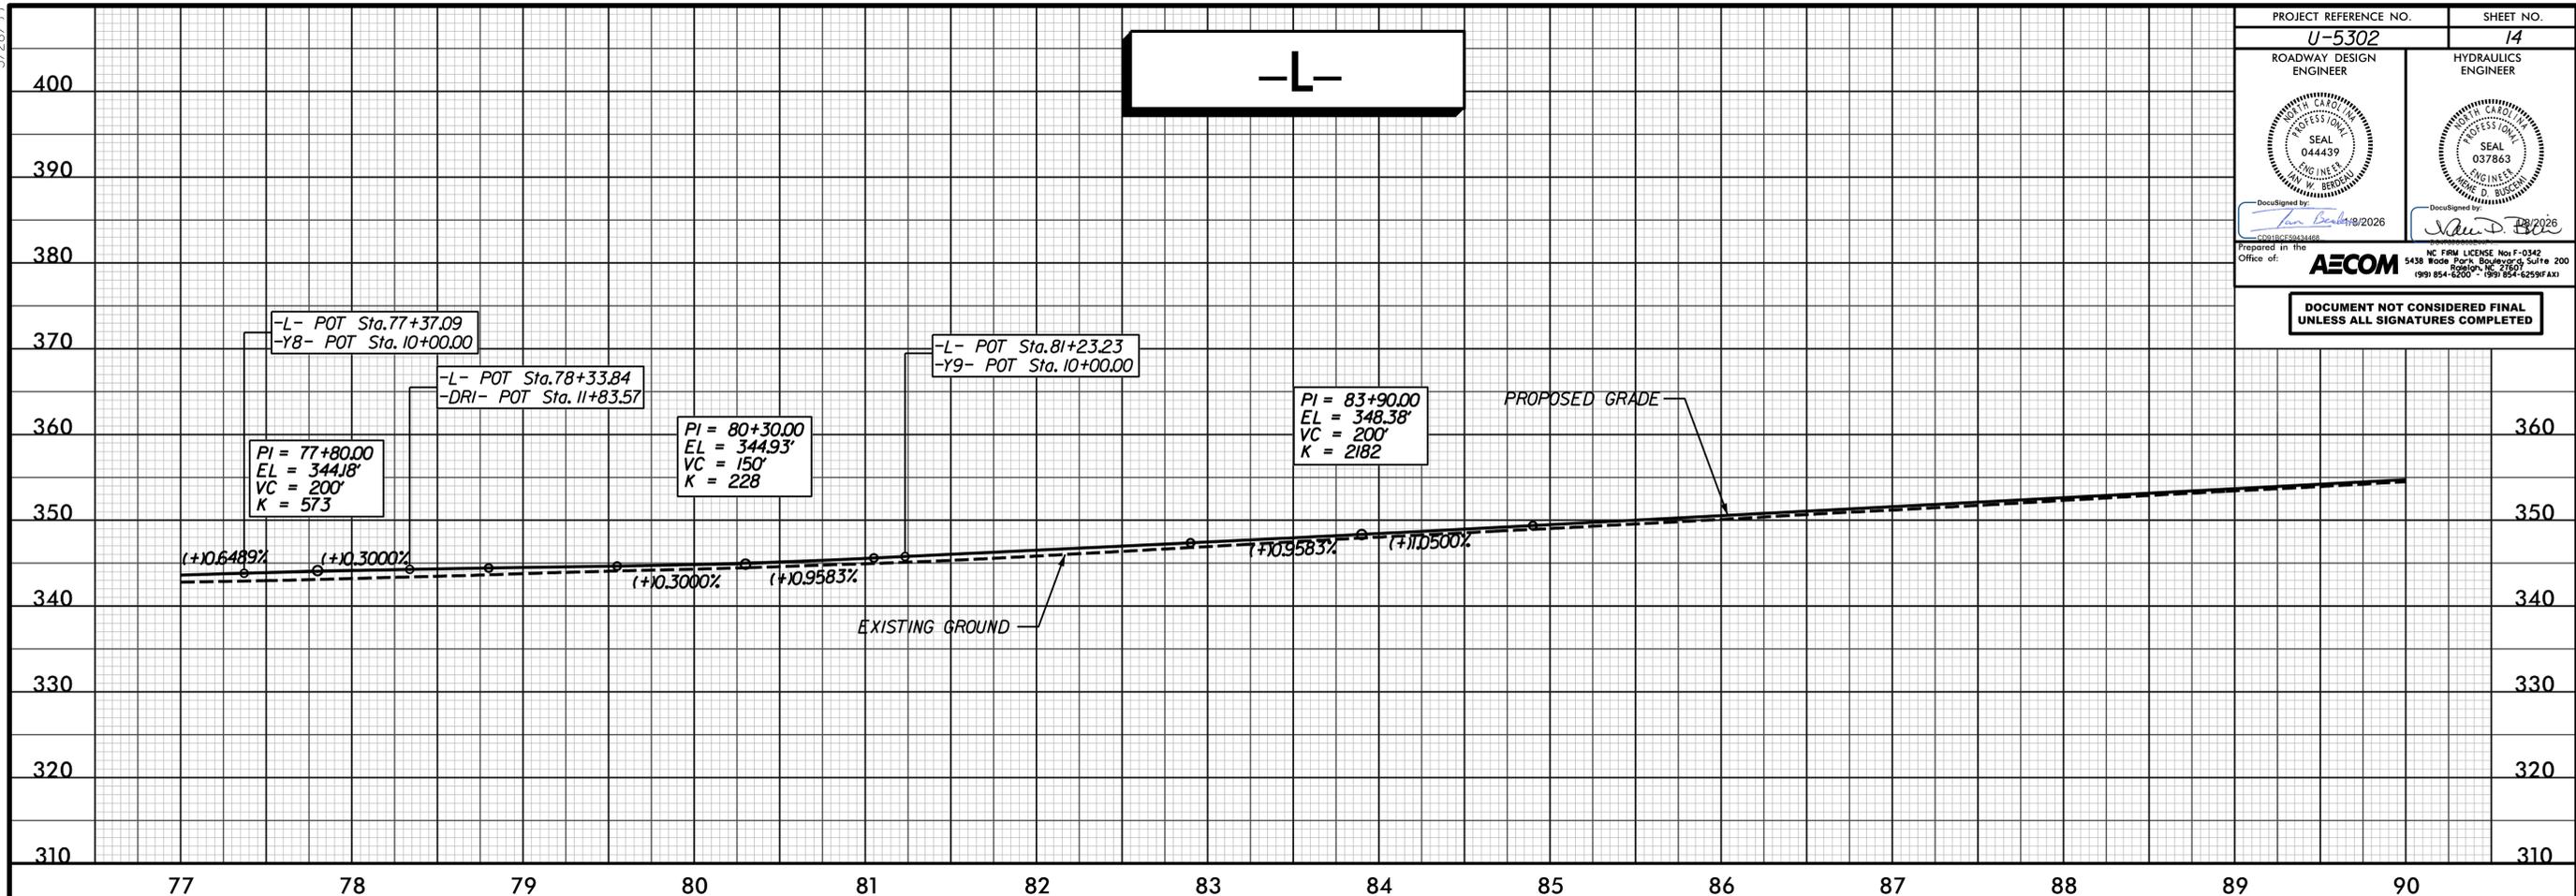


FOR -L- PLAN SEE SHEETS 9-10

5/28/2025
4/1/2025
C:\Users\ne-bw-bentley\Documents\60488049-U-5302-900-CAD-GIS\910-CAD\70-NCDDOT-TIP\Roadway\Proj\U5302-rdy.pfl_15.dgn

PROJECT REFERENCE NO. U-5302	SHEET NO. 15
ROADWAY DESIGN ENGINEER	HYDRAULICS ENGINEER
DocuSigned by: <i>Jan B...</i> 8/2026	DocuSigned by: <i>...</i> 8/2026
AECOM Prepared in the Office of: NC FIRM LICENSE No. F-0342 5438 Rode Park Boulevard, Suite 200 Charlotte, NC 28207 (919) 854-6000 • (919) 854-6259 (fax)	



DOCUMENT NOT CONSIDERED FINAL UNLESS ALL SIGNATURES COMPLETED

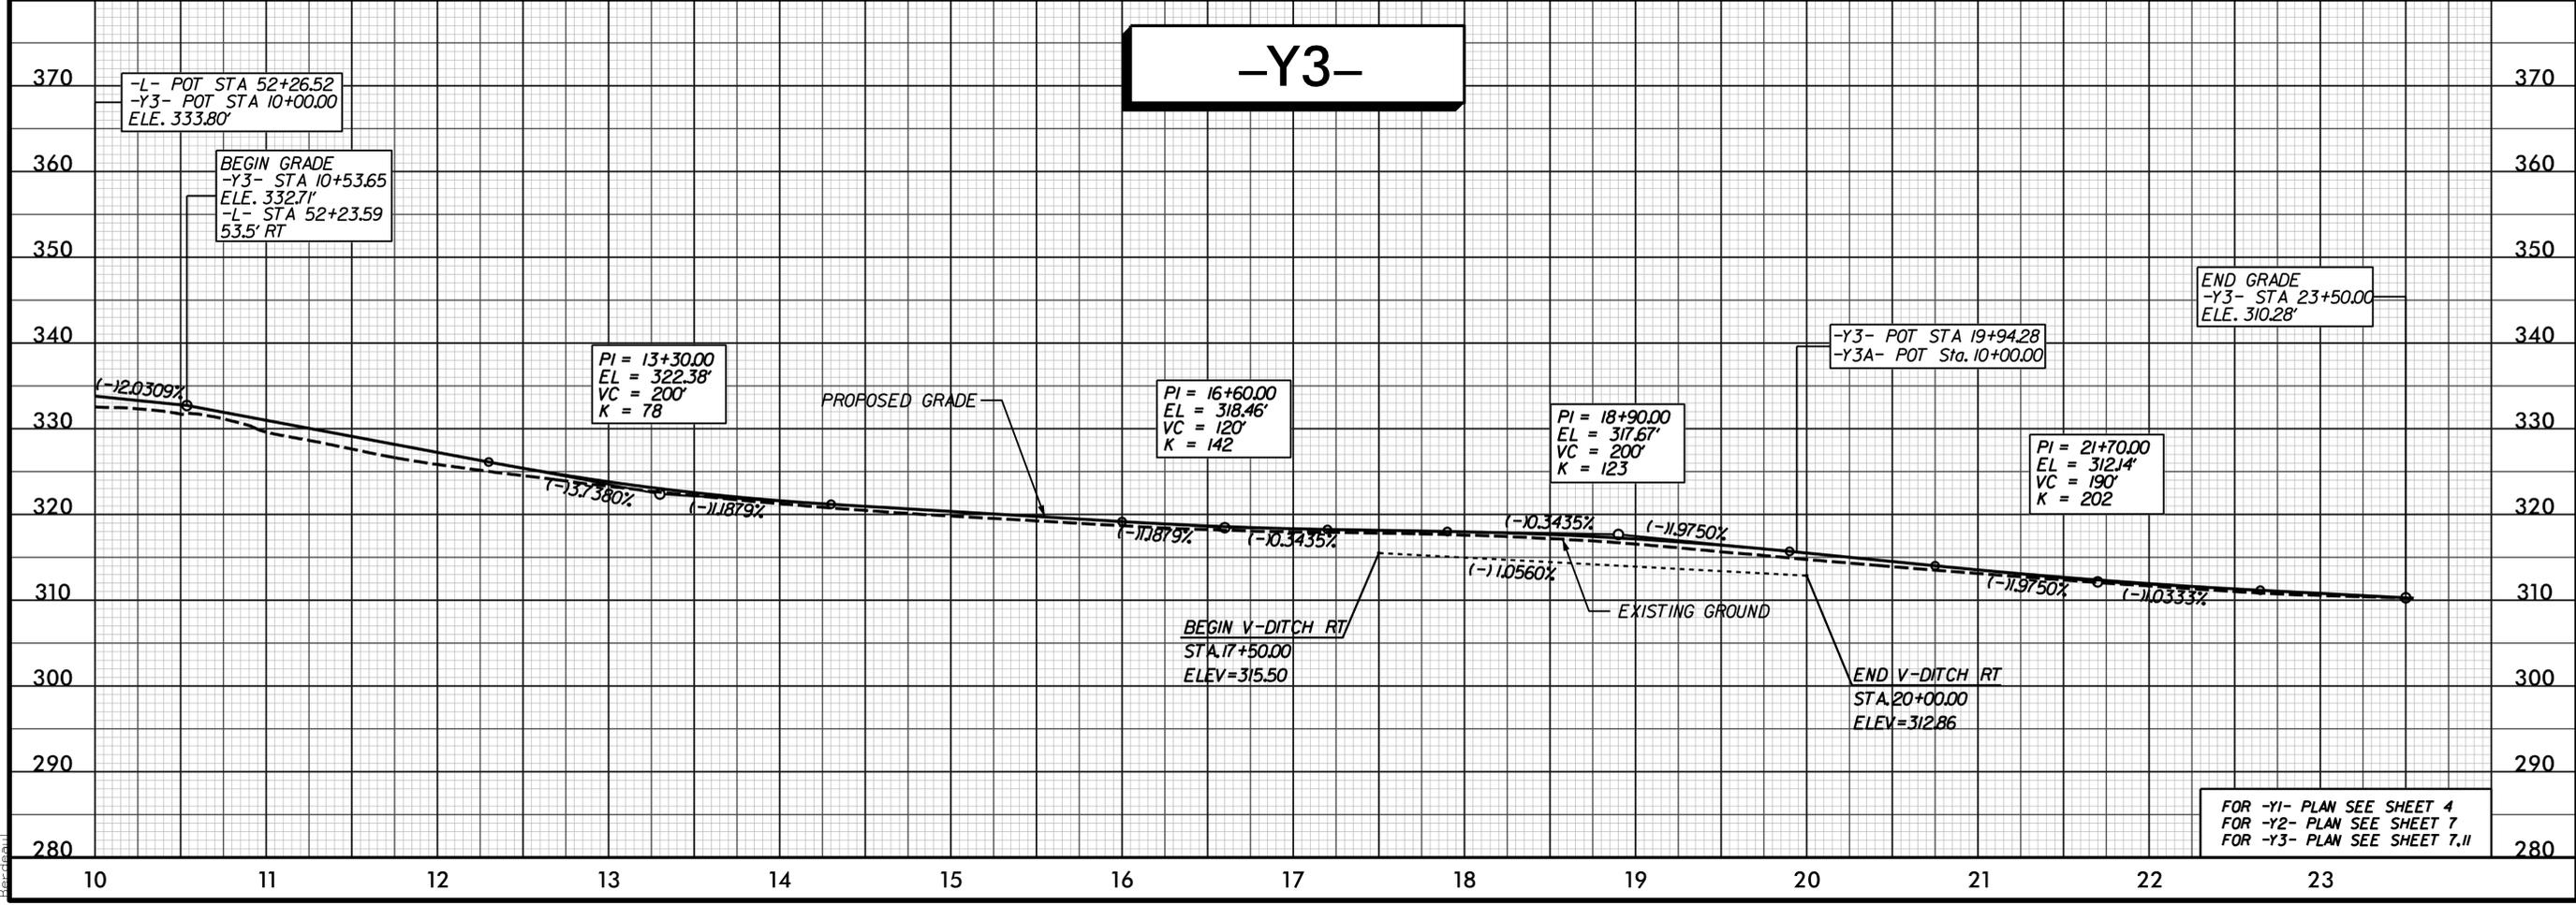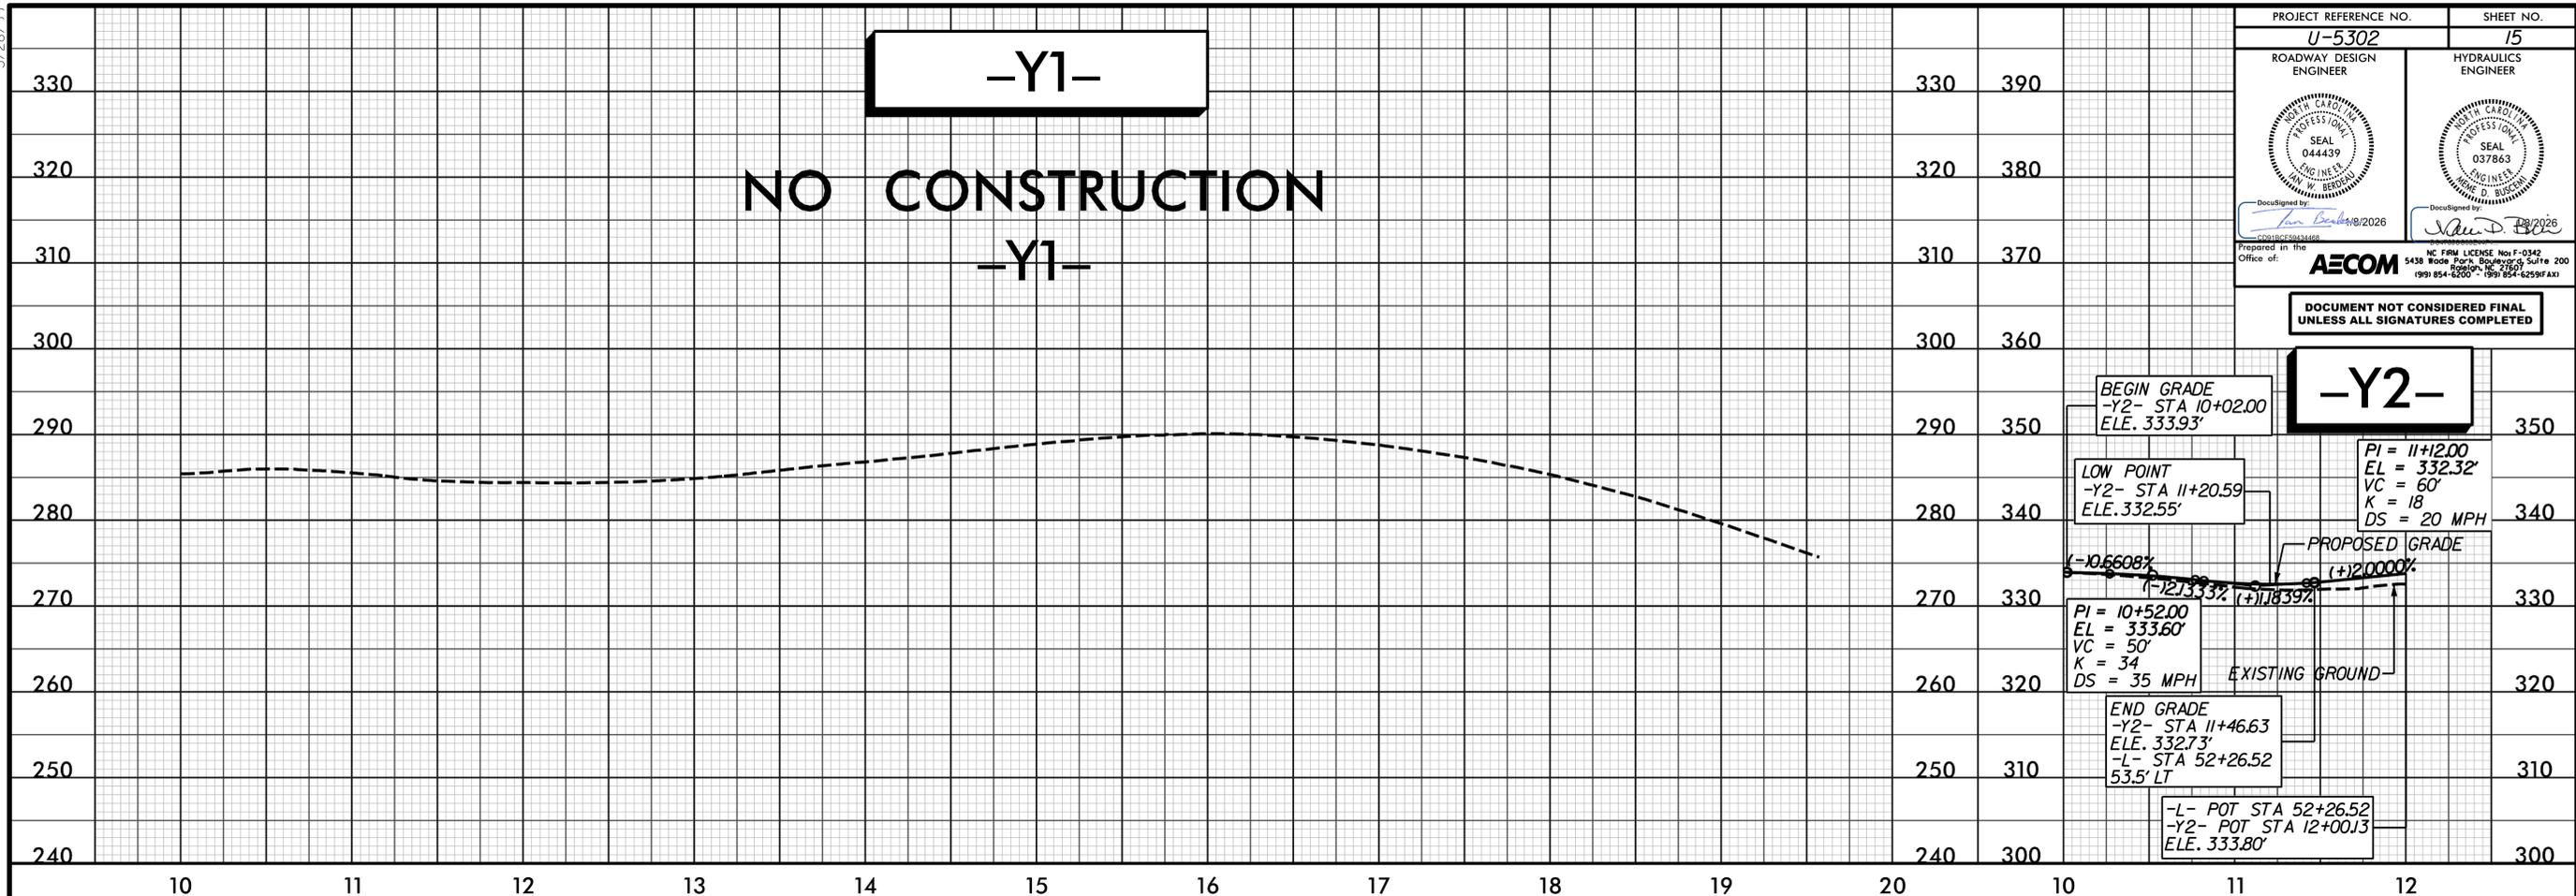

FOR -Y1- PLAN SEE SHEET 4
FOR -Y2- PLAN SEE SHEET 7
FOR -Y3- PLAN SEE SHEET 7, II

5/28/2026
4/1/2025
C:\Users\ben\OneDrive\Documents\60488049-U-5302-900-CAD_GIS\910_CAD\70_NCDOT_TIP\Roadway\Proj\U5302_rdy.pfl_16.dgn

PROJECT REFERENCE NO. U-5302	SHEET NO. 16
ROADWAY DESIGN ENGINEER 	HYDRAULICS ENGINEER
Prepared in the Office of: NC FIRM LICENSE No. F-0342 5438 Rode Park Boulevard, Suite 200 Charlotte, NC 28207 (919) 854-6000 • (919) 854-6259 (fax)	

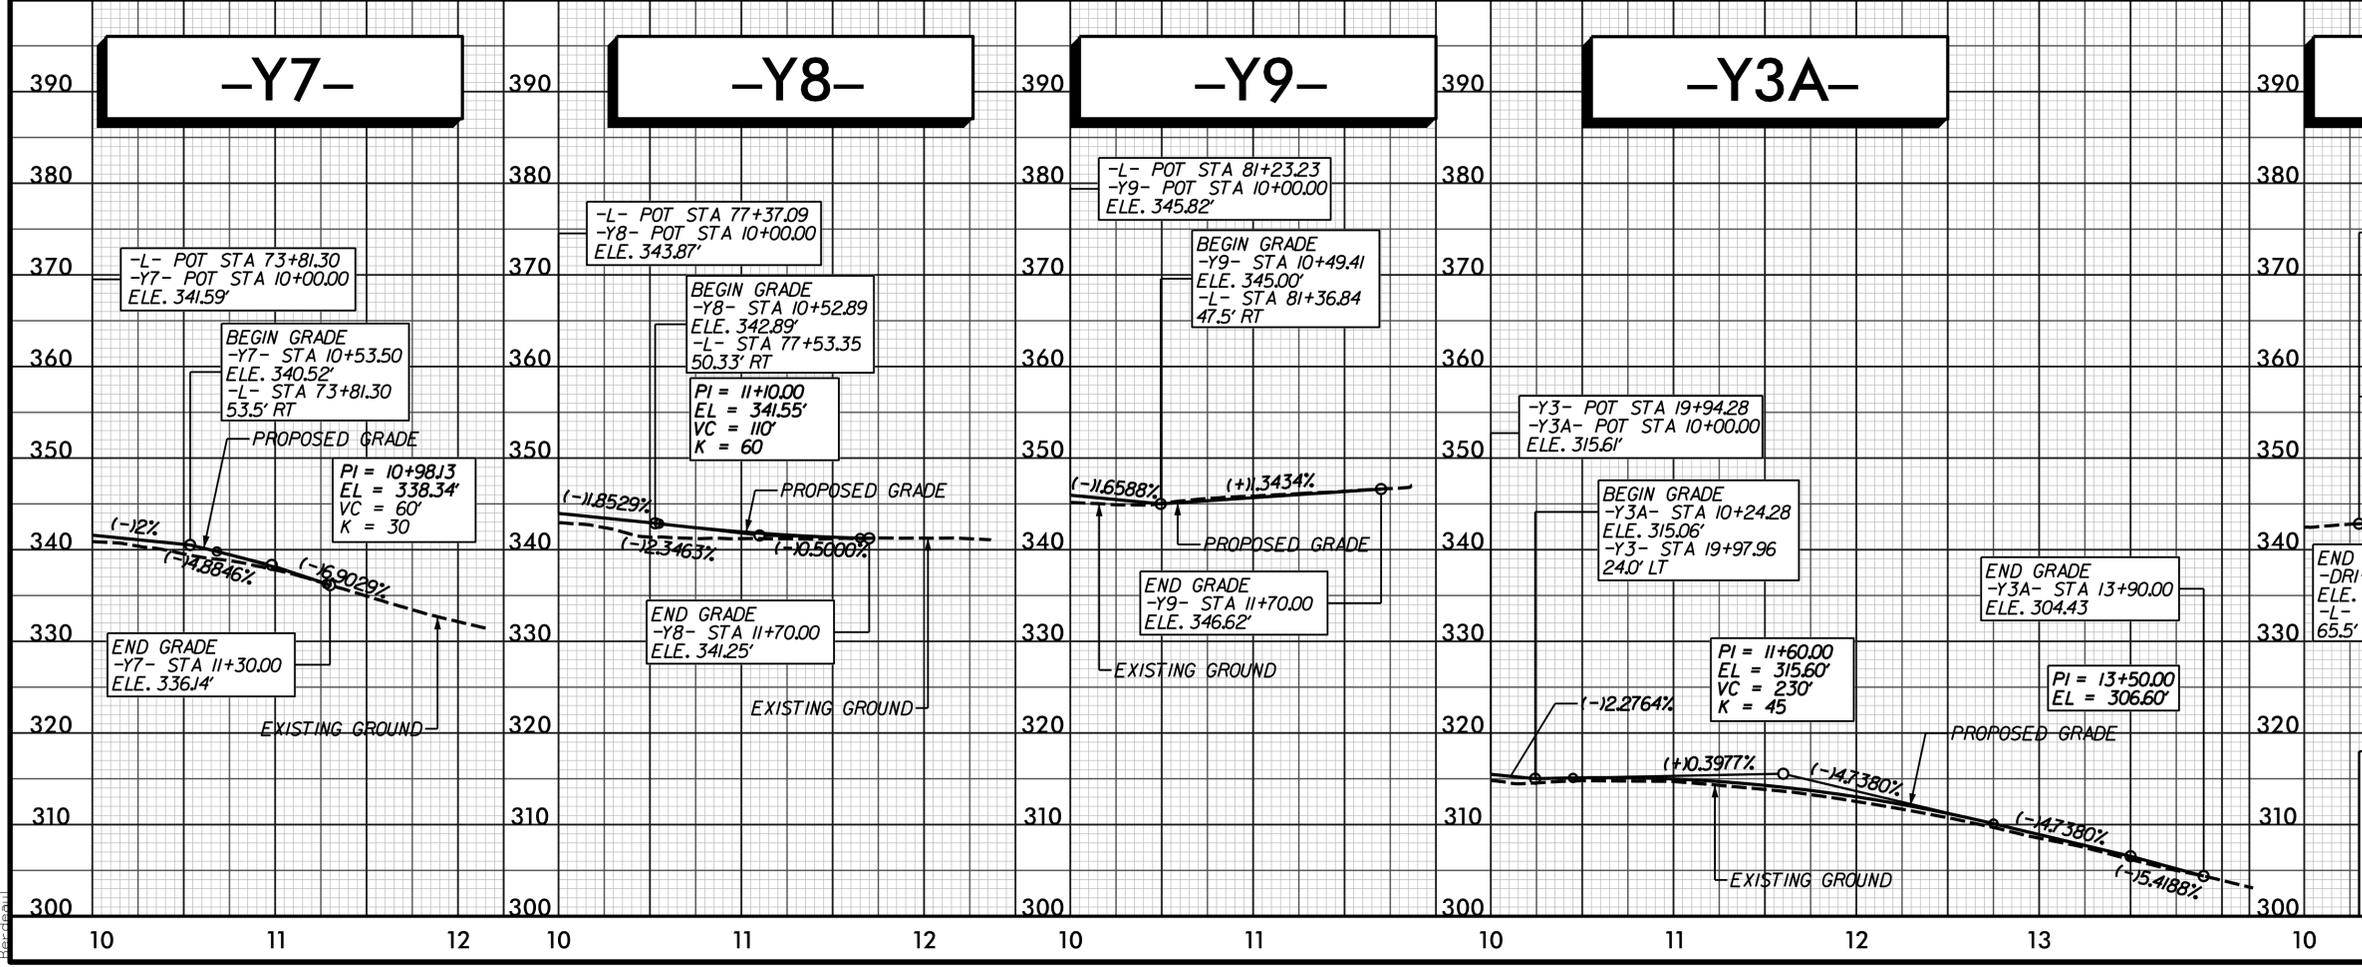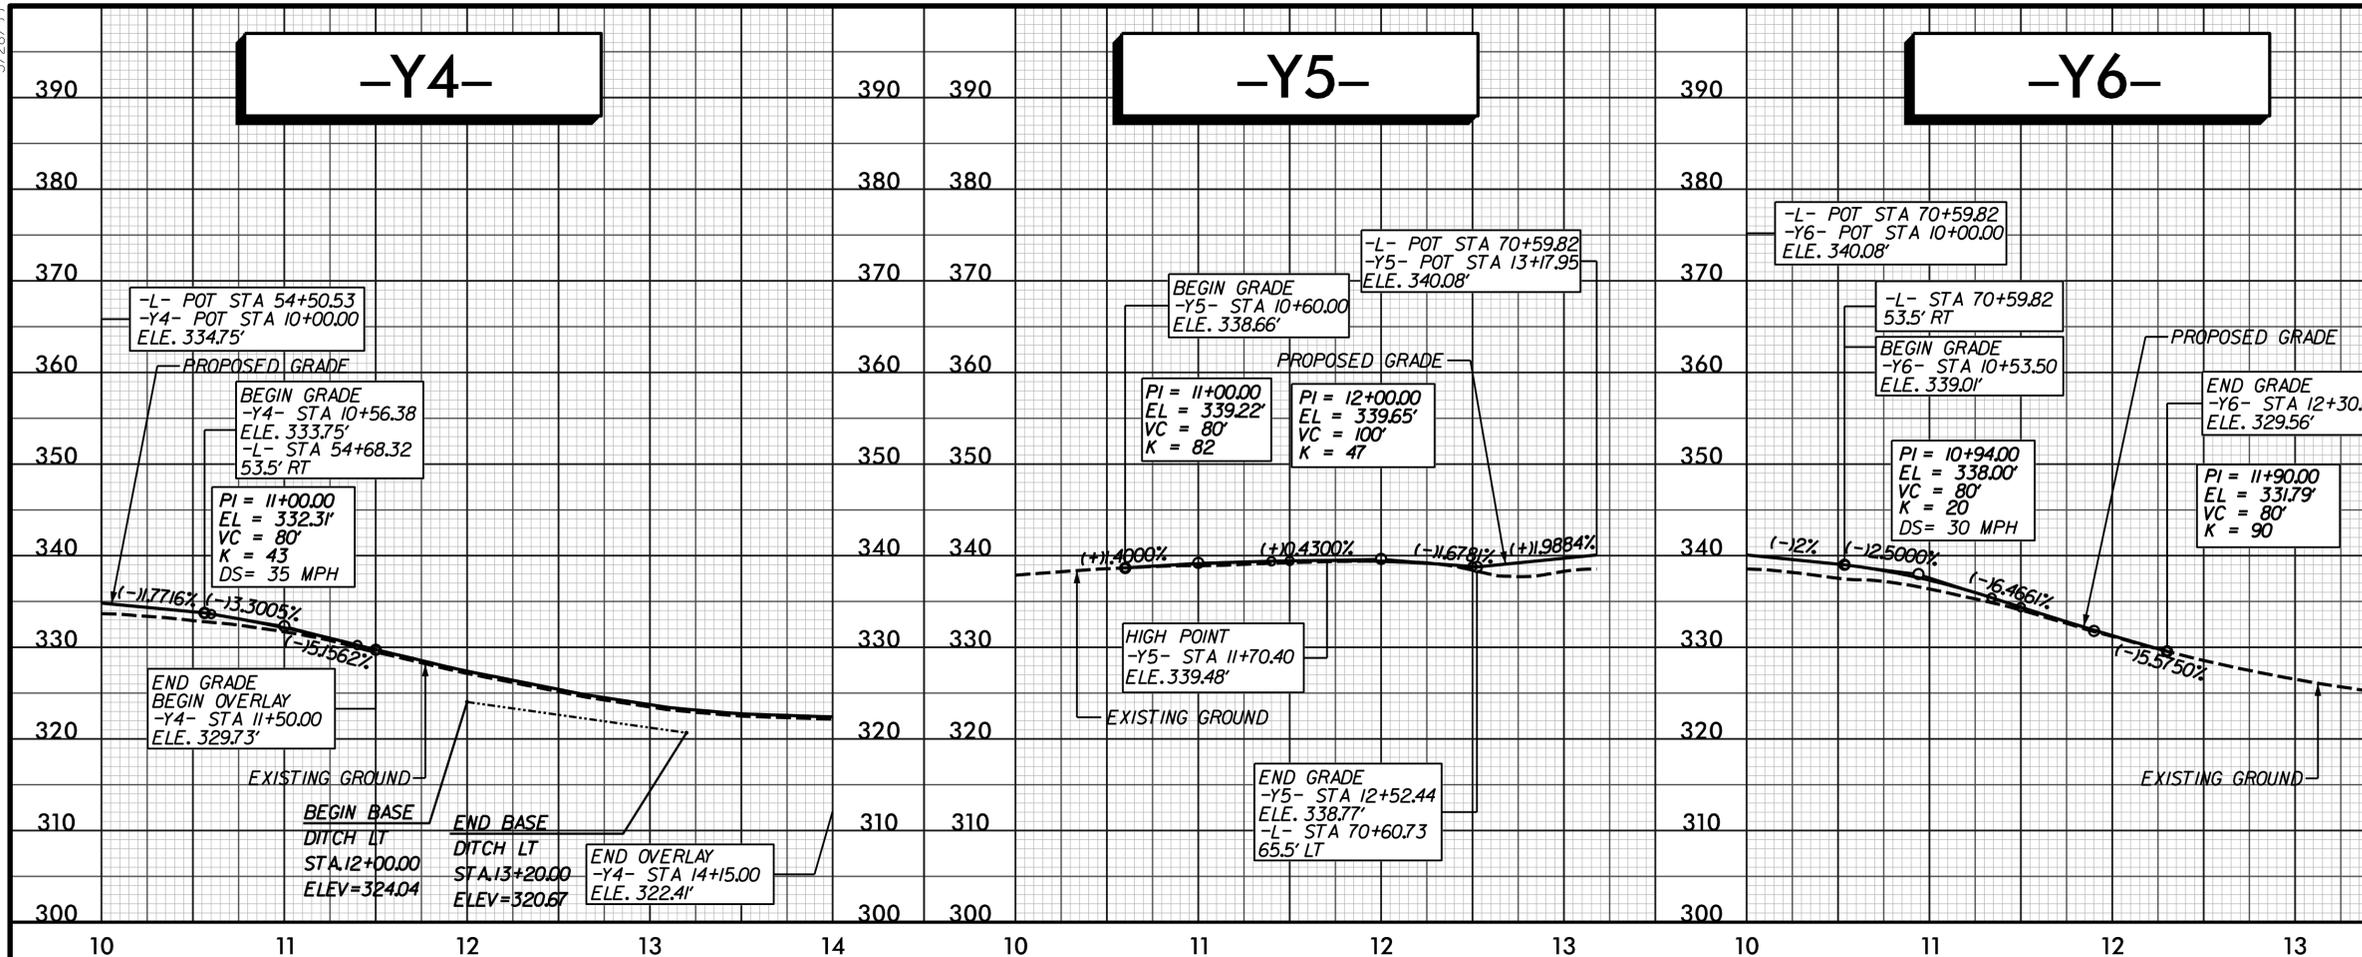

DOCUMENT NOT CONSIDERED FINAL UNLESS ALL SIGNATURES COMPLETED

FOR -Y4- PLAN SEE SHEET 7
 FOR -Y5- PLAN SEE SHEET 8
 FOR -Y6- PLAN SEE SHEET 8
 FOR -Y7- PLAN SEE SHEET 8
 FOR -Y8- PLAN SEE SHEET 9
 FOR -Y9- PLAN SEE SHEET 9
 FOR -Y3A- PLAN SEE SHEET 11
 FOR -DR1- PLAN SEE SHEET 9