

T.I.P.: U-5302

CONTRACT:

STATE OF NORTH CAROLINA
DEPARTMENT OF TRANSPORTATION

PAVEMENT MARKING PLAN
WAKE COUNTY

LOCATION: US 401 SOUTH OF SR 1006 (OLD STAGE ROAD) TO SOUTH
OF SR 2538 (MECHANICAL BOULEVARD)

TIP NO. U-5302	SHEET NO. PMP-01
APPROVED:  DATE: 1/8/2026	
	
DOCUMENT NOT CONSIDERED FINAL UNLESS ALL SIGNATURES COMPLETED	

ROADWAY STANDARD DRAWING

THE FOLLOWING ROADWAY STANDARDS AS APPEAR IN "ROADWAY STANDARD DRAWINGS" - PROJECT SERVICES UNIT - N.C. DEPARTMENT OF TRANSPORTATION - RALEIGH, N.C., DATED JANUARY 2024 ARE APPLICABLE TO THIS PROJECT AND BY REFERENCE HEREBY ARE CONSIDERED A PART OF THESE PLANS:

STD. NO.	TITLE
1205.01	PAVEMENT MARKINGS - LINE TYPES AND OFFSETS
1205.02	PAVEMENT MARKINGS - TWO-LANE AND MULTILANE ROADWAYS
1205.04	PAVEMENT MARKINGS - INTERSECTIONS
1205.05	PAVEMENT MARKINGS - TURN LANES
1205.06	PAVEMENT MARKINGS - LANE DROPS
1205.07	PAVEMENT MARKINGS - PEDESTRIAN CROSSWALKS
1205.08	PAVEMENT MARKINGS - SYMBOLS AND WORD MESSAGES
1205.09	PAVEMENT MARKINGS - PAINTED ISLANDS
1205.10	PAVEMENT MARKINGS - SCHOOL AREAS
1205.15	PAVEMENT MARKINGS - SUPERSTREETS
1250.01	RAISED PAVEMENT MARKERS - INSTALLATION SPACING
1251.01	RAISED PAVEMENT MARKERS - PERMANENT AND TEMPORARY

INDEX

SHEET NO.	DESCRIPTION
PMP-01	PAVEMENT MARKING PLAN TITLE AND SCHEDULE SHEET, STD DWGS, NOTES
PMP-01A THRU PMP-01B	DETAIL IN LIEU OF STANDARDS
PMP-02 THRU PMP-07	PAVEMENT MARKING DETAILS

FINAL PAVEMENT
MARKING SCHEDULE

SYMBOL	DESCRIPTION	SYMBOL	DESCRIPTION
THERMOPLASTIC		THERMOPLASTIC	
T1	WHITE EDGELINE, (4", 90 MIL)	T70	LEFT TURN ARROW (90 MIL)
T2	WHITE SOLID LANE LINE, (4", 90 MIL)	T71	RIGHT TURN ARROW (90 MIL)
T3	10' WHITE SKIP, (4", 90 MIL)	T72	STRAIGHT ARROW (90 MIL)
T4	3'-9' WHITE MINI-SKIP, (4", 90 MIL)	T74	COMBO RIGHT/STRAIGHT ARROW (90 MIL)
T5	2'-6' WHITE MINI-SKIP, (4", 90 MIL)	T77	U-TURN ARROW (90 MIL)
T10	YELLOW EDGELINE, (4", 90 MIL)	T78	COMBO LT/ U-TURN ARROW (90 MIL)
T11	YELLOW SINGLE CENTERLINE, (4", 90 MIL)	T100	ALPHANUMERIC CHARACTER (90 MIL)
T13	YELLOW DOUBLE CENTERLINE, (4", 90 MIL)		
T14	2'-6' YELLOW MINI-SKIP, (4", 90 MIL)		
T40	WHITE GORELINE, (8", 90 MIL)		
T41	WHITE DIAGONAL, (8", 90 MIL)		
T42	YELLOW DIAGONAL, (8", 90 MIL)		
T43	WHITE SOLID LANE LINE, (8", 90 MIL)		
T44	3'-9' WHITE MINI-SKIP, (8", 90 MIL)		
T50	WHITE DIAGONAL, (12", 90 MIL)		
T52	YELLOW DIAGONAL, (12", 90 MIL)		
T61	WHITE STOP BAR, (24", 90 MIL)		
T62	WHITE CROSSWALK LINE, (24", 90 MIL)		

GENERAL NOTES

THE FOLLOWING GENERAL NOTES APPLY AT ALL TIMES FOR THE DURATION OF THE CONSTRUCTION PROJECT, EXCEPT WHEN OTHERWISE NOTED IN THE PLAN, OR DIRECTED BY THE ENGINEER.

A) INSTALL PAVEMENT MARKINGS AND PAVEMENT MARKERS ON THE FINAL SURFACE AS FOLLOWS:

ROAD NAME	MARKING	MARKER
US 401	THERMOPLASTIC	POLYCARBONATE H-SHAPED
OLD STAGE ROAD	THERMOPLASTIC	POLYCARBONATE H-SHAPED
ALL OTHERS	THERMOPLASTIC	NONE

B) TIE PROPOSED PAVEMENT MARKING LINES TO EXISTING PAVEMENT MARKING LINES

C) STOP BAR LOCATION AT NON-SIGNALIZED INTERSECTIONS MAY BE ADJUSTED AS DIRECTED BY THE ENGINEER.







D) REMOVE/REPLACE ANY CONFLICTING/DAMAGED PAVEMENT MARKINGS AND MARKERS.

PLAN PREPARED BY: **AECOM**
5438 Wade Park Blvd, Suite 200
Raleigh, NC 27607
(919) 854-6200 • (919) 854-6259 (FAX)


JEFFREY KOONTZ, PE PROJECT ENGINEER
PATRICK MCPHERSON, PE PROJECT DESIGNER




CONTINUOUS LINES

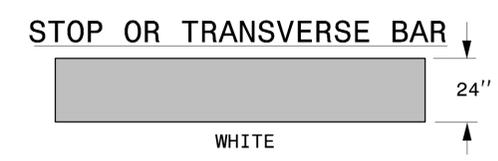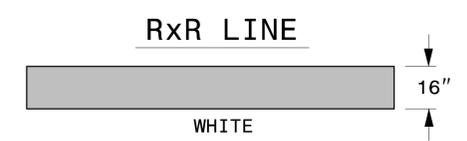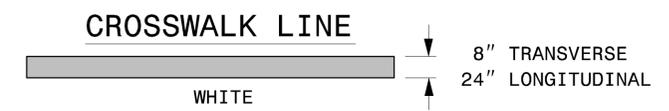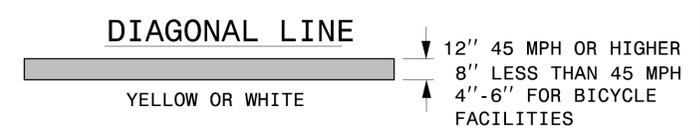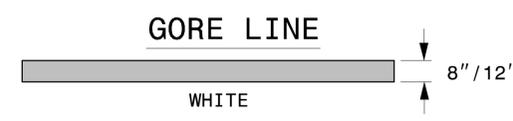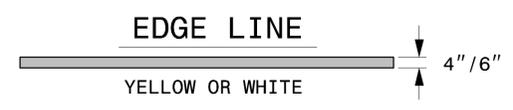


10'-30'/SP SKIP LINE

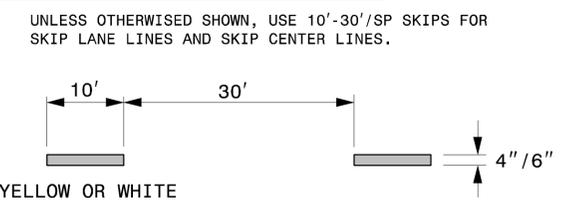


2'-6'/SP MINI-SKIP LINE

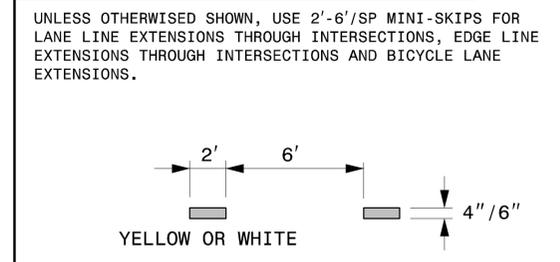

3'-3'/SP MINI-SKIP LINE

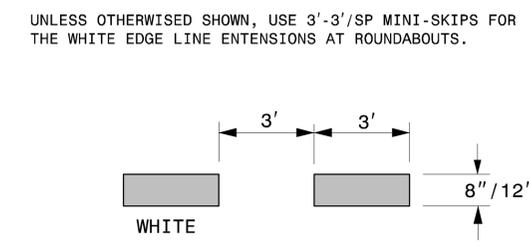

3'-9'/SP MINI-SKIP LINE

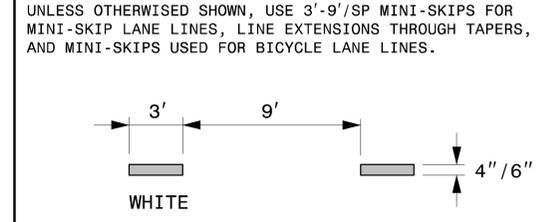

- GENERAL NOTES:
- 1- USE 6" LANE, EDGE, AND CENTER LINES ON ALL FULL CONTROL OF ACCESS FACILITIES AND OTHER ROUTES AS DIRECTED BY THE ENGINEER.
 - 2- LANE LINES INDICATED AS "WIDE" ON THE ROADWAY STANDARD DRAWINGS SHALL BE AT LEAST TWICE THE WIDTH OF THE NORMAL LINE.
 - 3- GORE LINES SHALL BE TWICE THE WIDTH OF THE NORMAL LINE.

STATE OF NORTH CAROLINA
DEPT. OF TRANSPORTATION
DIVISION OF HIGHWAYS
RALEIGH, N.C.

ROADWAY DETAIL DRAWING FOR
PAVEMENT MARKINGS
LINE TYPES AND OFFSETS

SHEET 1 OF 2
1205D01








Signed by:
Matthew V. Springer, PE 1/8/2026

CONTRACTS STANDARDS AND DEVELOPMENT UNIT
Office 919-707-8950 FAX 919-250-4119

SEE TITLE BLOCK

ORIGINAL BY: M.V. SPRINGER DATE: 2-15-24
MODIFIED BY: _____ DATE: _____
CHECKED BY: _____ DATE: _____
FILE SPEC.: _____

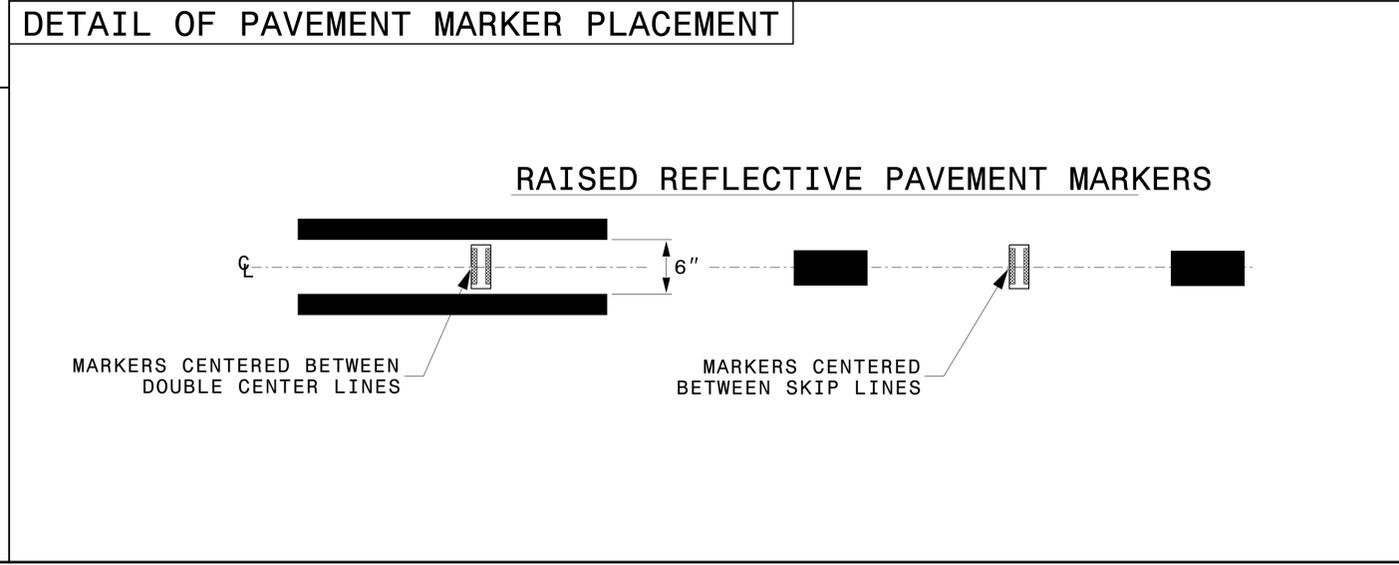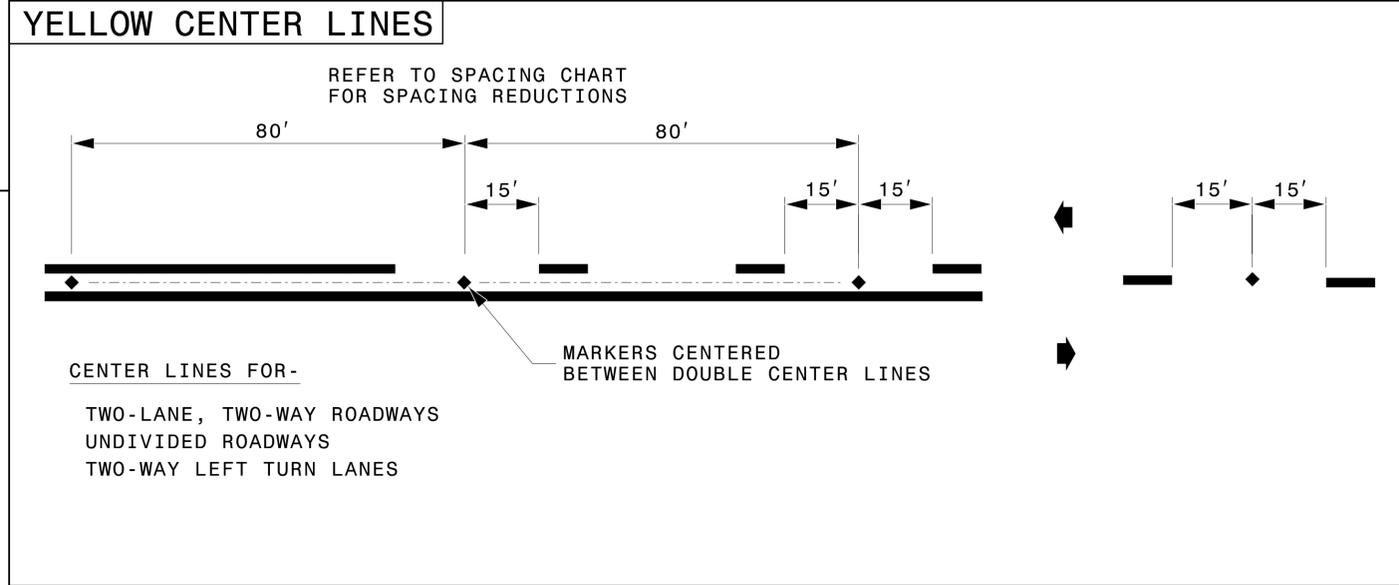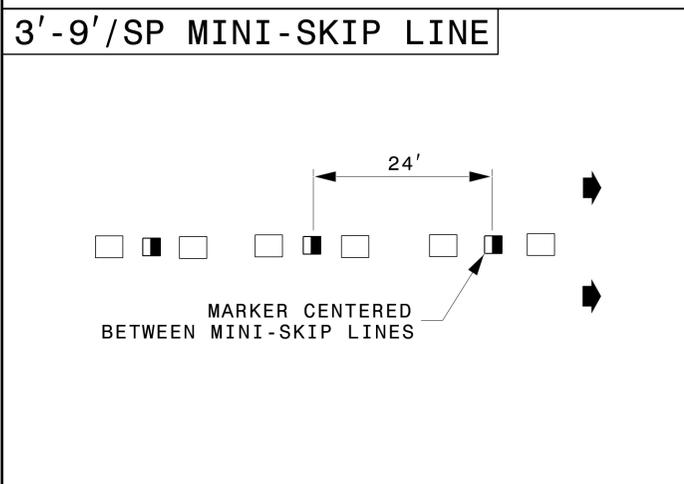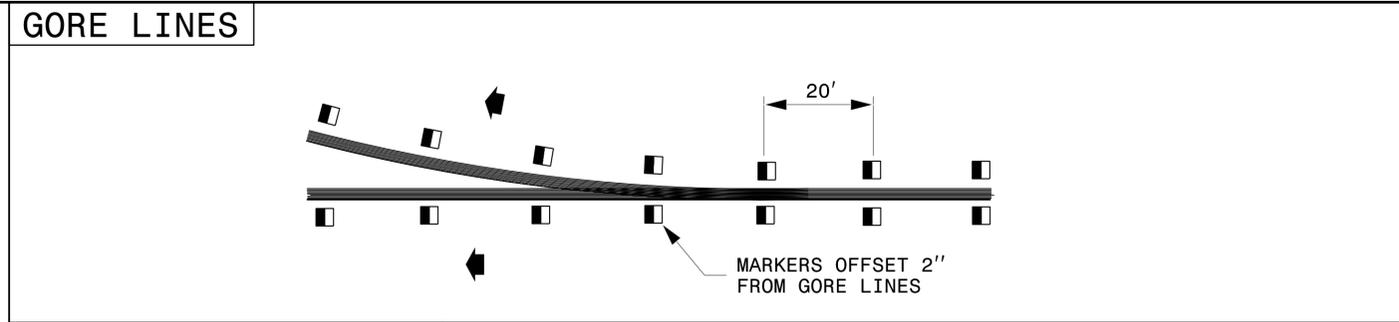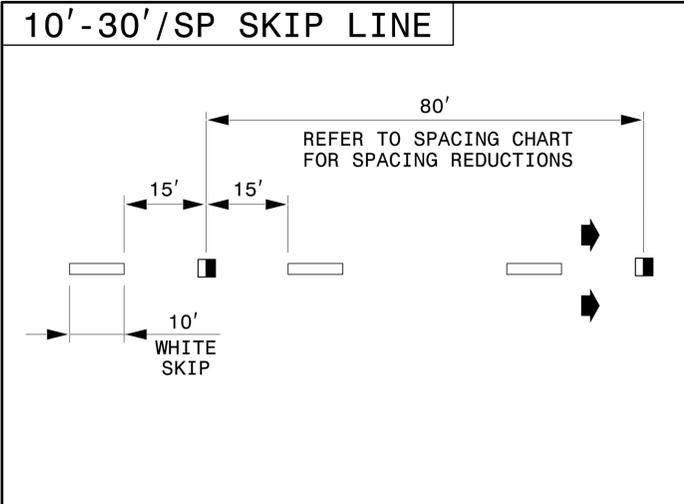

LEGEND

	CRYSTAL/RED PAVEMENT MARKER
	YELLOW/YELLOW PAVEMENT MARKER
	DIRECTION OF TRAFFIC FLOW

STATE OF NORTH CAROLINA
DEPT. OF TRANSPORTATION
DIVISION OF HIGHWAYS
RALEIGH, N.C.

ROADWAY DETAIL DRAWING FOR
RAISED PAVEMENT MARKERS
INSTALLATION SPACING

SHEET 2 OF 3
1250D01



Signed by:
Matthew V. Springer, PE
BC06P068884403

CONTRACTS STANDARDS AND DEVELOPMENT UNIT
Office 919-707-8950 FAX 919-250-4119


SEE TITLE BLOCK

ORIGINAL BY: M.V. SPRINGER DATE: 2-15-24
MODIFIED BY: DATE: _____
CHECKED BY: DATE: _____
FILE SPEC.: _____

TIP NO.	SHEET NO.
U-5302	PMP-03
APPROVED: <i>Jeffrey A. Koontz</i>	
DATE: 2/24/2026	
SEAL	
DOCUMENT NOT CONSIDERED FINAL UNLESS ALL SIGNATURES COMPLETED	

CURB RAMP LOCATIONS

ID	STATION/OFFSET	TYPE
3A	52+79.53 / 74.67 LT	STD
3B	51+52.63 / 73.40 RT	STD
3C	53+15.77 / 62.21 RT	1D
3D	46+25.58 / 62.29 LT	STD
3E	51+36.59 / 61.87 LT	1
3F	53+77.62 / 62.68 LT	STD
3G	54+22.48 / 62.64 LT	1
3H	56+52.45 / 62.77 LT	1
3I	56+89.42 / 62.54 LT	STD
3J	54+55.10 / 63.53 RT	STD
3K	55+09.83 / 61.99 RT	STD
3L	56+30.44 / 62.01 RT	STD
3M	56+77.85 / 62.07 RT	STD
3N	52+06.43 / 16.75 RT	7
3O	52+39.81 / 16.75 LT	

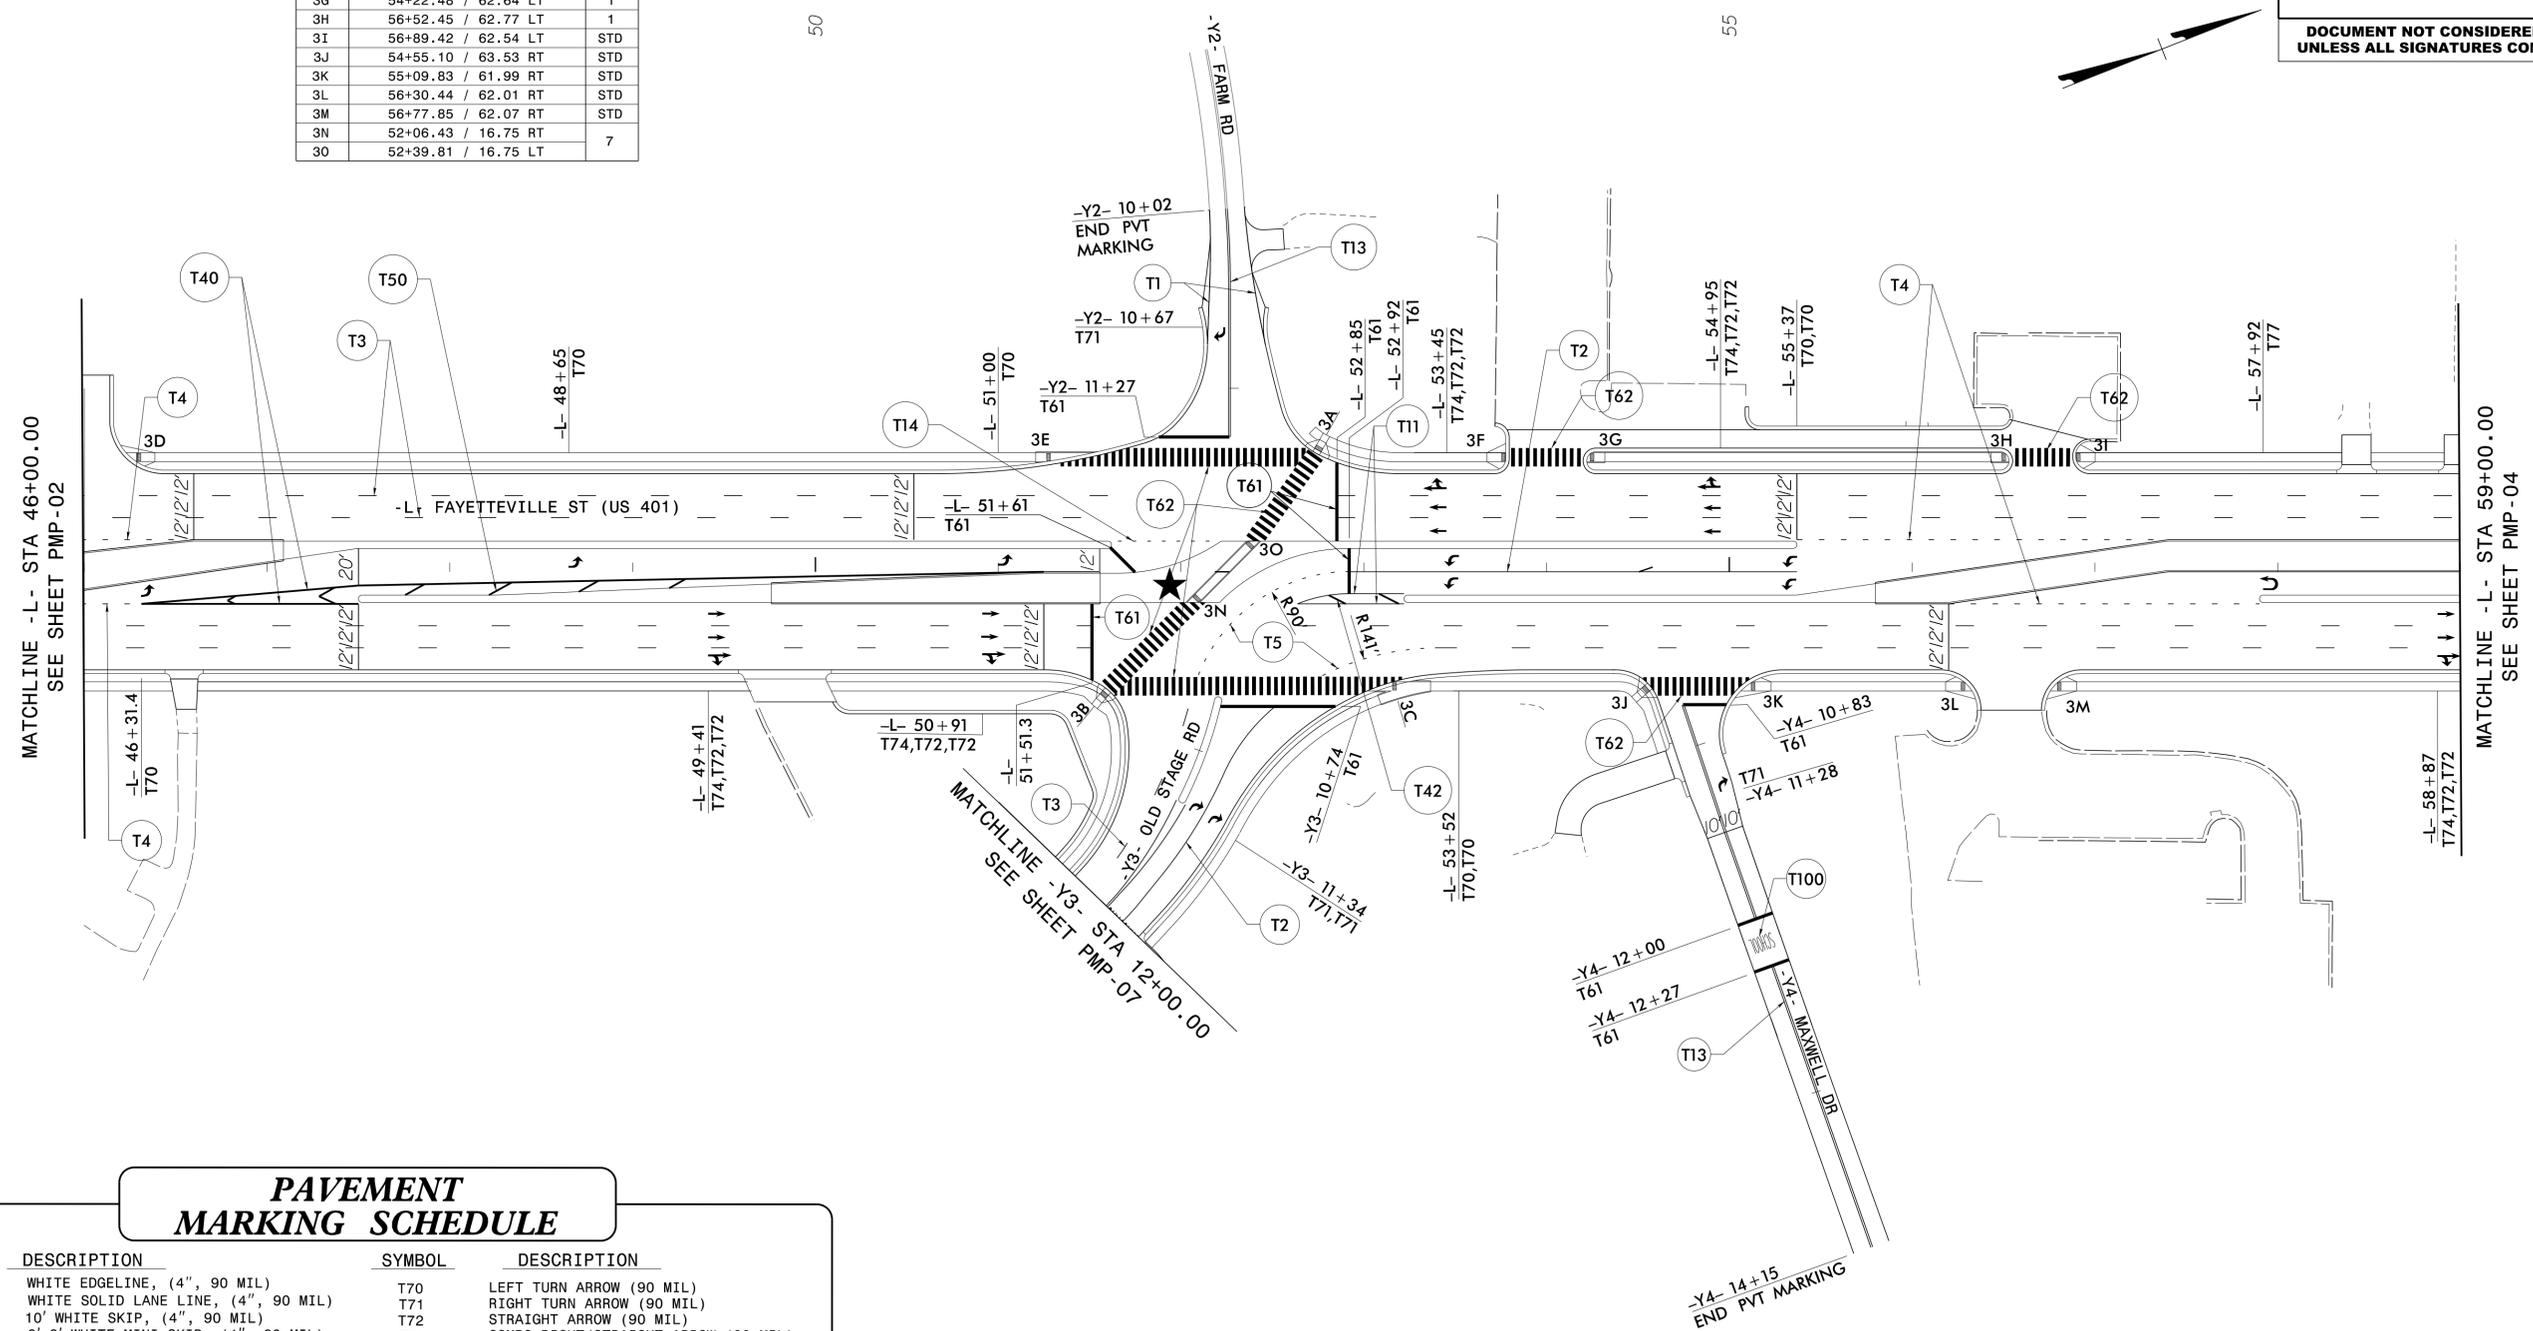

PAVEMENT MARKING SCHEDULE


SYMBOL	DESCRIPTION	SYMBOL	DESCRIPTION
T1	WHITE EDGELINE, (4", 90 MIL)	T70	LEFT TURN ARROW (90 MIL)
T2	WHITE SOLID LANE LINE, (4", 90 MIL)	T71	RIGHT TURN ARROW (90 MIL)
T3	10' WHITE SKIP, (4", 90 MIL)	T72	STRAIGHT ARROW (90 MIL)
T4	3'-9" WHITE MINI-SKIP, (4", 90 MIL)	T74	COMBO RIGHT/STRAIGHT ARROW (90 MIL)
T5	2'-6" WHITE MINI-SKIP, (4", 90 MIL)	T77	U-TURN ARROW (90 MIL)
T10	YELLOW EDGELINE, (4", 90 MIL)	T78	COMBO LT/ U-TURN ARROW (90 MIL)
T11	YELLOW SINGLE CENTERLINE, (4", 90 MIL)	T100	ALPHANUMERIC CHARACTER (90 MIL)
T13	YELLOW DOUBLE CENTERLINE, (4", 90 MIL)		
T14	2'-6" YELLOW MINI-SKIP, (4", 90 MIL)		
T40	WHITE GORELINE, (8", 90 MIL)		
T41	WHITE DIAGONAL, (8", 90 MIL)		
T42	YELLOW DIAGONAL, (8", 90 MIL)		
T43	WHITE SOLID LANE LINE, (8", 90 MIL)		
T44	3'-9" WHITE MINI-SKIP, (8", 90 MIL)		
T50	WHITE DIAGONAL, (12", 90 MIL)		
T52	YELLOW DIAGONAL, (12", 90 MIL)		
T61	WHITE STOP BAR, (24", 90 MIL)		

PAVEMENT MARKING DETAIL

AECOM 5438 Wade Park Blvd, Suite 200
 Raleigh, NC 27607
 (919) 854-6200 • (919) 854-6259 (FAX)

2/24/2026
 C:\pwworking\AECOM\Users\jkoontz\dmso0727\U5302_TIPMP-ps-sh-03.dgn
 User: jkoontz

TIP NO. U-5302	SHEET NO. PMP-04
APPROVED: <i>Jeffrey A. Koontz</i> DATE: 2/24/2026	
DOCUMENT NOT CONSIDERED FINAL UNLESS ALL SIGNATURES COMPLETED	

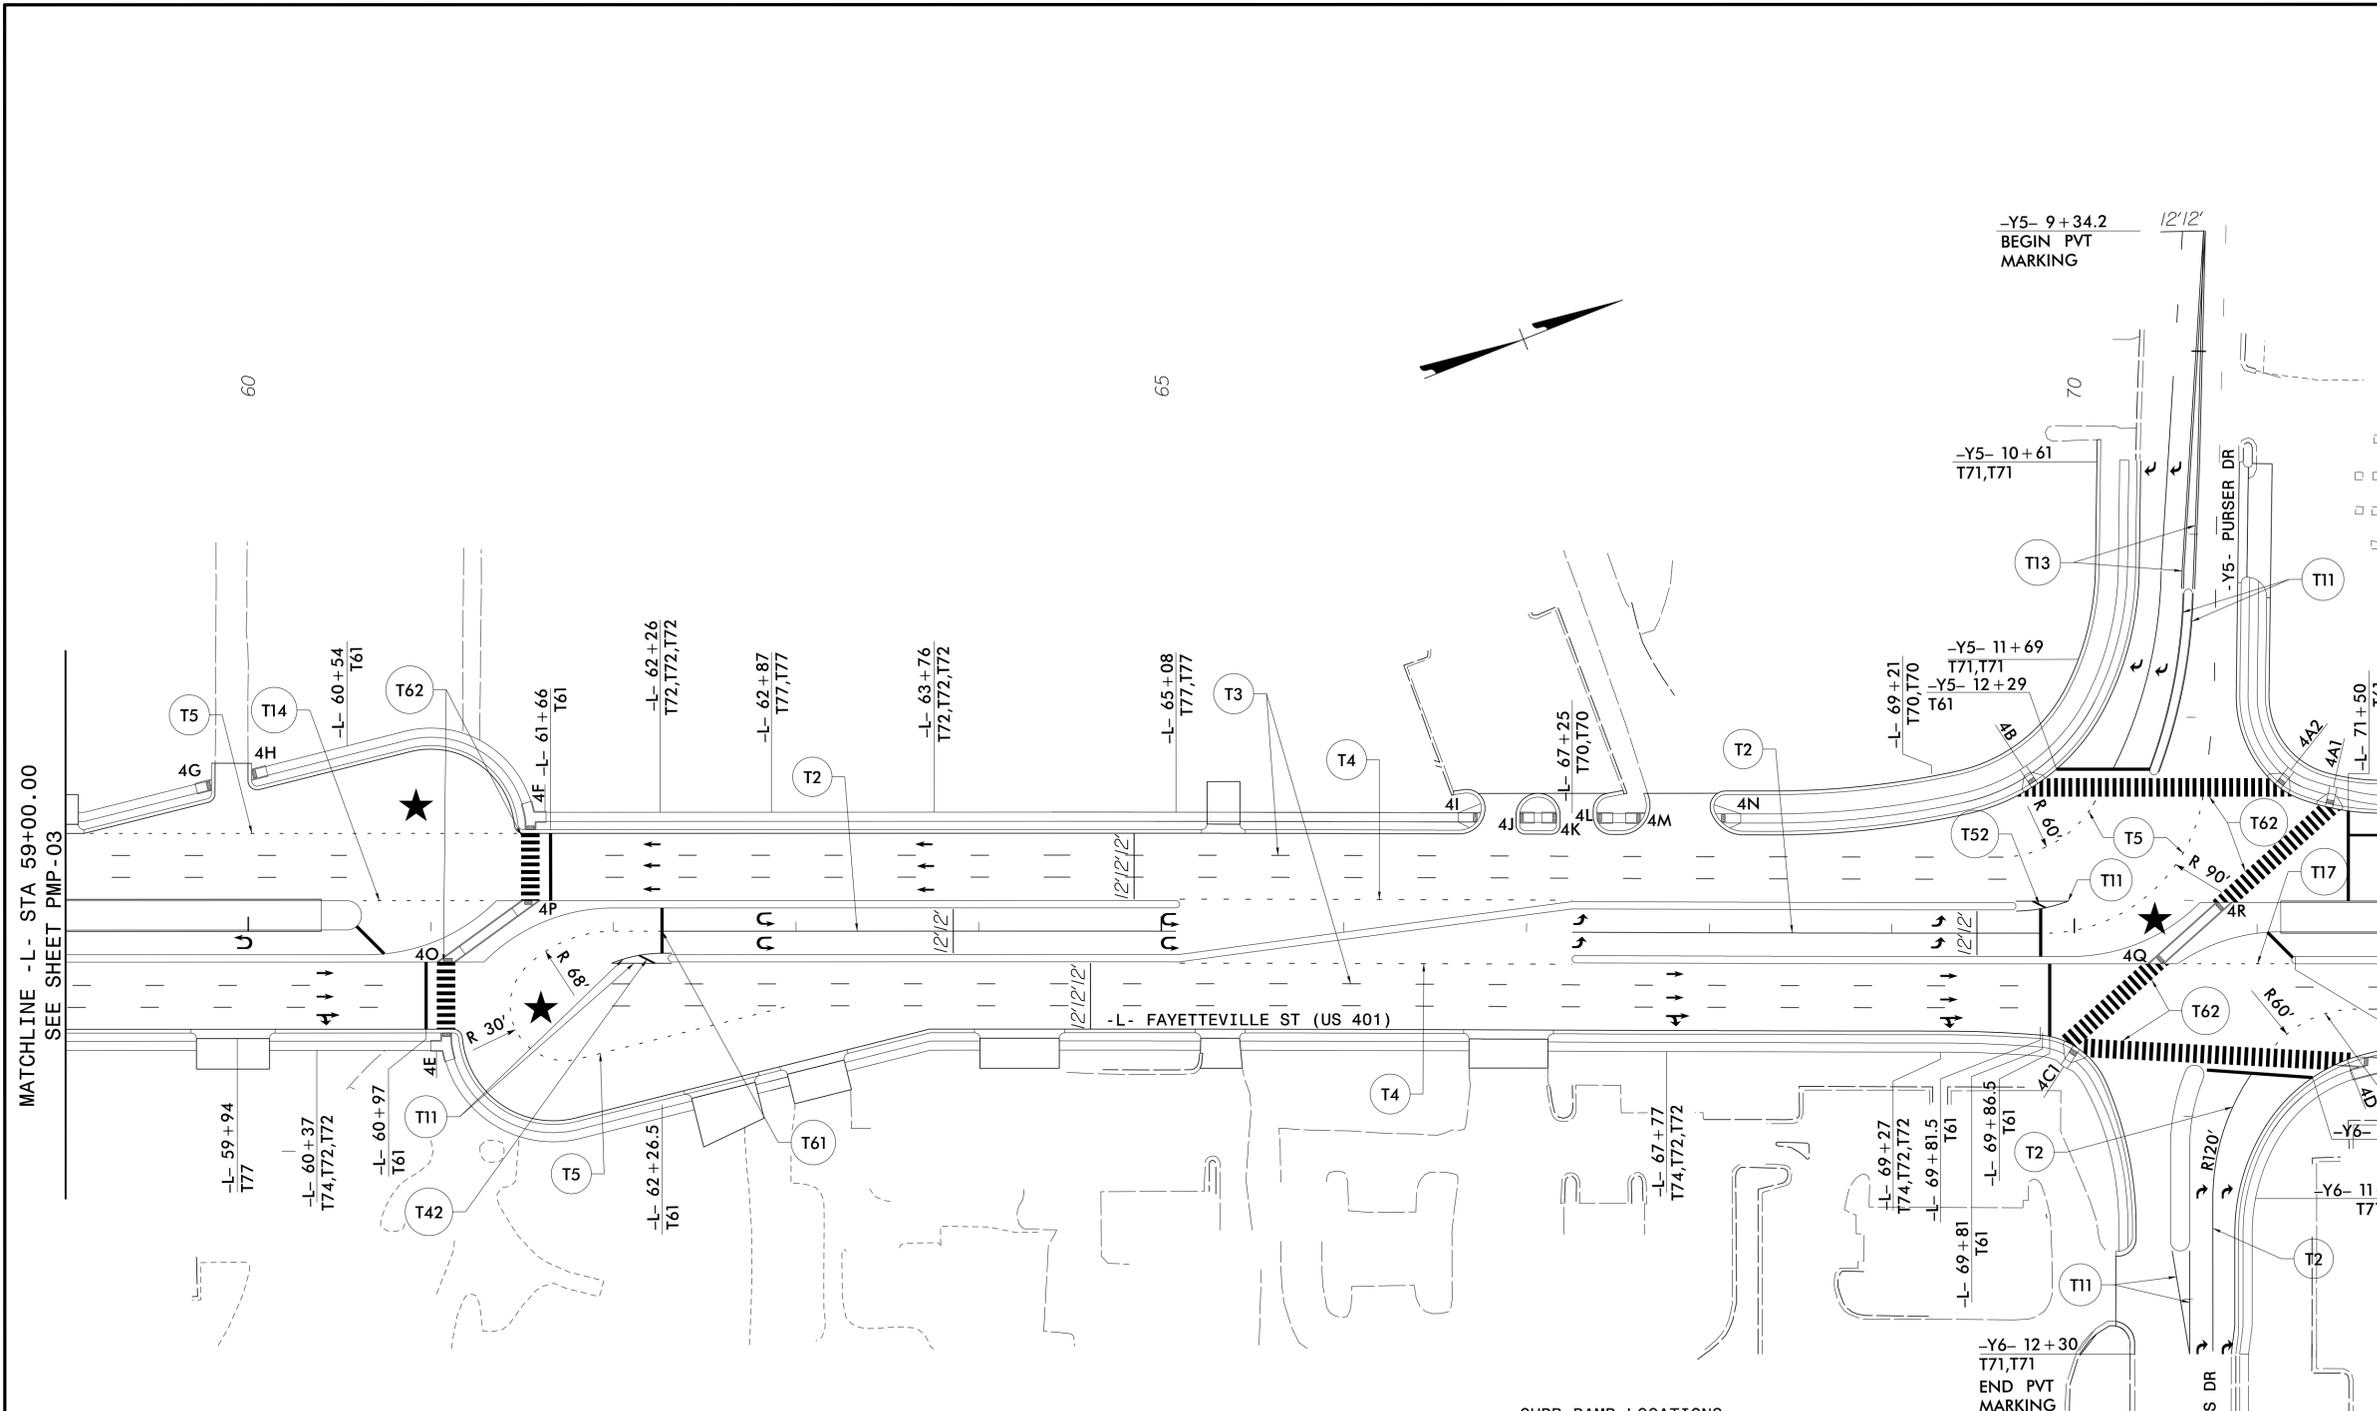

SYMBOL	DESCRIPTION	SYMBOL	DESCRIPTION
T1	WHITE EDGELINE, (4", 90 MIL)	T70	LEFT TURN ARROW (90 MIL)
T2	WHITE SOLID LANE LINE, (4", 90 MIL)	T71	RIGHT TURN ARROW (90 MIL)
T3	10' WHITE SKIP, (4", 90 MIL)	T72	STRAIGHT ARROW (90 MIL)
T4	3'-9" WHITE MINI-SKIP, (4", 90 MIL)	T74	COMBO RIGHT/STRAIGHT ARROW (90 MIL)
T5	2'-6" WHITE MINI-SKIP, (4", 90 MIL)	T77	U-TURN ARROW (90 MIL)
T10	YELLOW EDGELINE, (4", 90 MIL)	T78	COMBO LT/ U-TURN ARROW (90 MIL)
T11	YELLOW SINGLE CENTERLINE, (4", 90 MIL)	T100	ALPHANUMERIC CHARACTER (90 MIL)
T13	YELLOW DOUBLE CENTERLINE, (4", 90 MIL)		
T14	2'-6" YELLOW MINI-SKIP, (4", 90 MIL)		
T40	WHITE GORELINE, (8", 90 MIL)		
T41	WHITE DIAGONAL, (8", 90 MIL)		
T42	YELLOW DIAGONAL, (8", 90 MIL)		
T43	WHITE SOLID LANE LINE, (8", 90 MIL)		
T44	3'-9" WHITE MINI-SKIP, (8", 90 MIL)		
T50	WHITE DIAGONAL, (12", 90 MIL)		
T52	YELLOW DIAGONAL, (12", 90 MIL)		
T61	WHITE STOP BAR, (24", 90 MIL)		

CURB RAMP LOCATIONS


ID	STATION/OFFSET	TYPE
4A1	71+39.62 / 70.72 LT	STD
4A2	71+12.66 / 81.85 LT	STD
4B	69+77.19 / 82.33 LT	STD
4C1	69+99.88 / 63.94 RT	STD
4D	71+50.12 / 71.03 RT	T-1D
4E	61+08.38 / 55.50 RT	T-1D
4F	61+54.60 / 55.50 LT	T-1D
4G	59+79.87 / 80.19 LT	T-1MOD
4H	60+01.89 / 85.46 LT	T-1MOD
4I	66+73.92 / 62.50 LT	STD
4J	66+96.00 / 62.50 LT	T-1MOD
4K	67+16.16 / 62.50 LT	T-1MOD
4L	67+38.30 / 62.50 LT	T-1MOD
4M	67+63.42 / 62.50 LT	T-1MOD
4N	68+04.94 / 62.50 LT	STD
4O	61+08.38 / 16.75 RT	7
4P	61+53.63 / 16.75 LT	7
4Q	70+44.96 / 16.75 RT	7
4R	70+81.30 / 16.75 LT	7

AECOM 5438 Wade Park Blvd, Suite 200
Raleigh, NC 27607
(919) 854-6200 • (919) 854-6259 (FAX)

PAVEMENT MARKING DETAIL

2/24/2026
 C:\pwworking\king\user\dm5072\U5302-TC_PMP_psh_04.dgn
 User: jeff.koontz

TIP NO. U-5302	SHEET NO. PMP-05
APPROVED: <i>Kerry D. Koenig</i> DATE: 2/24/2026	
	
DOCUMENT NOT CONSIDERED FINAL UNLESS ALL SIGNATURES COMPLETED	

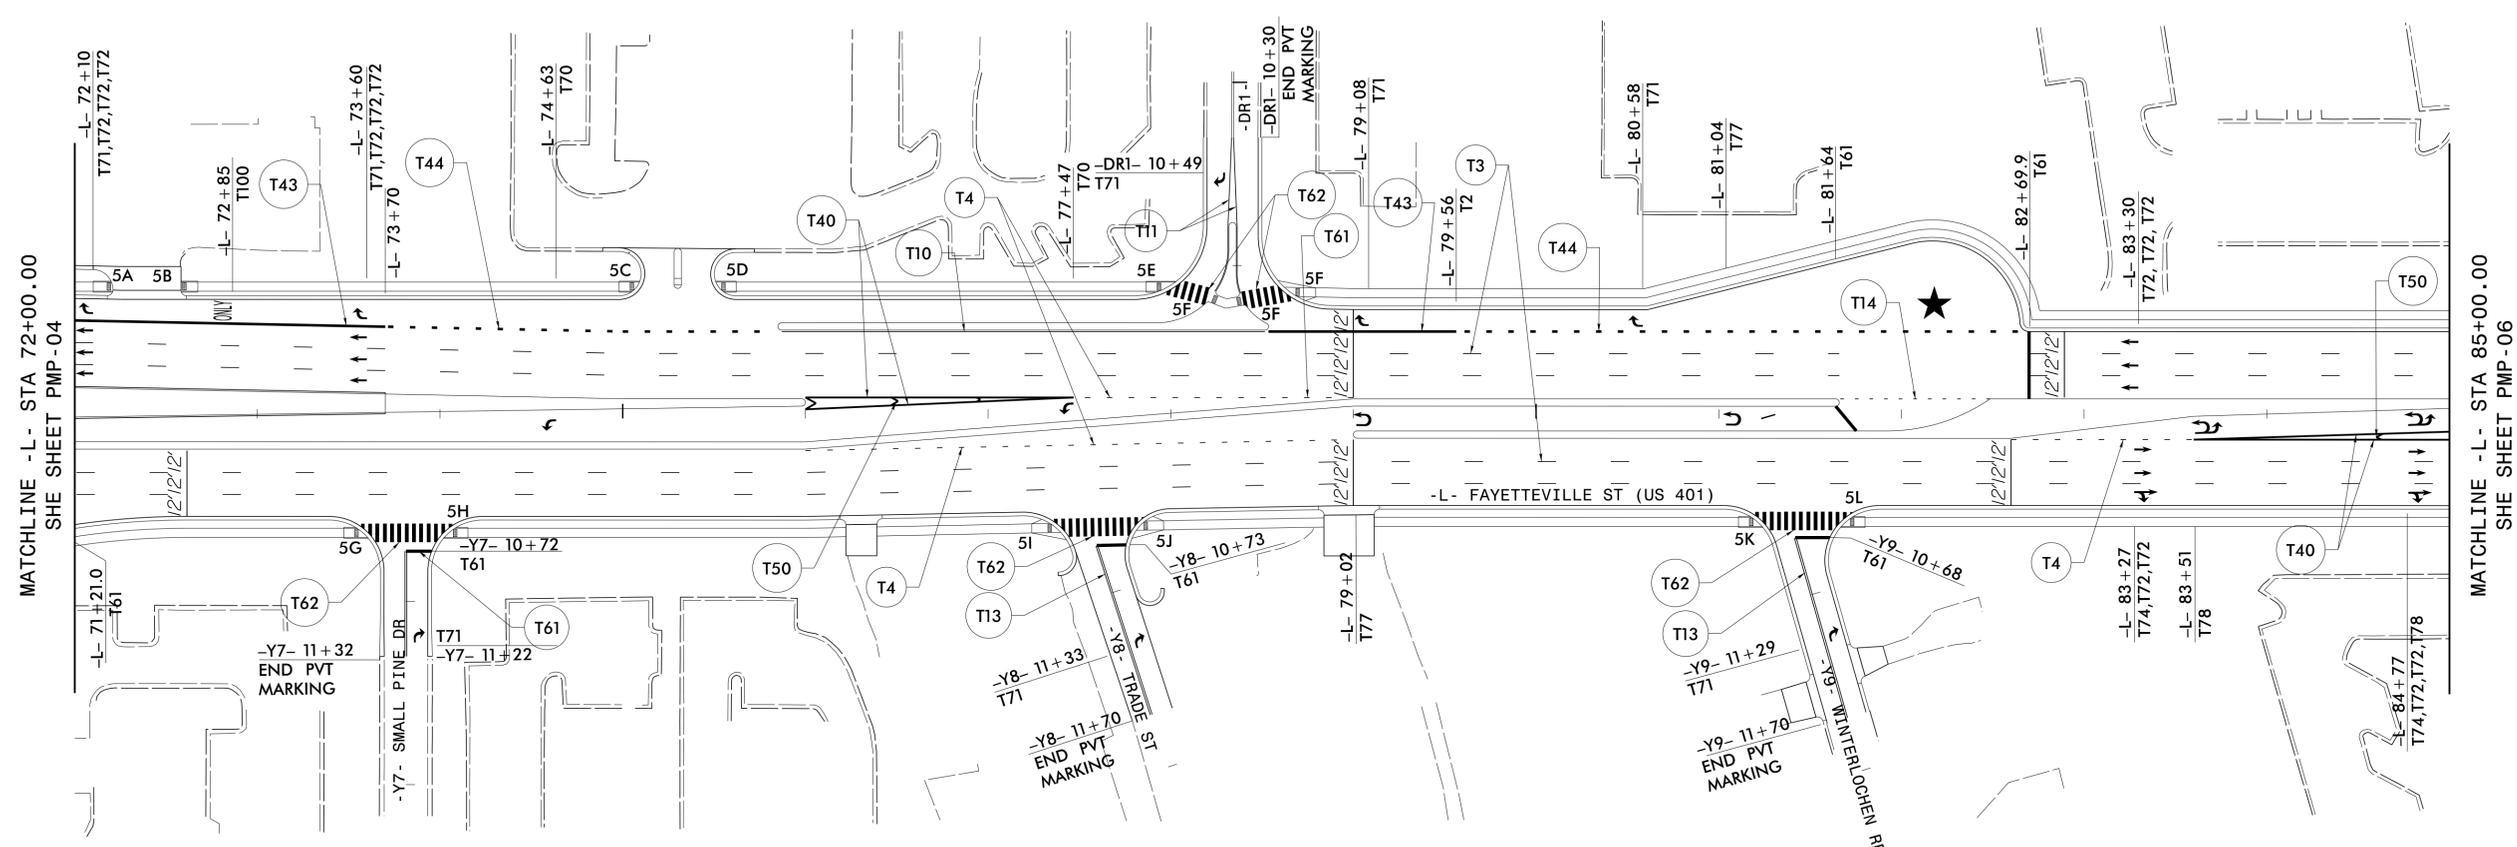

PAVEMENT MARKING SCHEDULE

SYMBOL	DESCRIPTION	SYMBOL	DESCRIPTION
T1	WHITE EDGELINE, (4", 90 MIL)	T70	LEFT TURN ARROW (90 MIL)
T2	WHITE SOLID LANE LINE, (4", 90 MIL)	T71	RIGHT TURN ARROW (90 MIL)
T3	10' WHITE SKIP, (4", 90 MIL)	T72	STRAIGHT ARROW (90 MIL)
T4	3'-9" WHITE MINI-SKIP, (4", 90 MIL)	T74	COMBO RIGHT/STRAIGHT ARROW (90 MIL)
T5	2'-6" WHITE MINI-SKIP, (4", 90 MIL)	T77	U-TURN ARROW (90 MIL)
T10	YELLOW EDGELINE, (4", 90 MIL)	T78	COMBO LT/ U-TURN ARROW (90 MIL)
T11	YELLOW SINGLE CENTERLINE, (4", 90 MIL)	T100	ALPHANUMERIC CHARACTER (90 MIL)
T13	YELLOW DOUBLE CENTERLINE, (4", 90 MIL)		
T14	2'-6" YELLOW MINI-SKIP, (4", 90 MIL)		
T40	WHITE GORELINE, (8", 90 MIL)		
T41	WHITE DIAGONAL, (8", 90 MIL)		
T42	YELLOW DIAGONAL, (8", 90 MIL)		
T43	WHITE SOLID LANE LINE, (8", 90 MIL)		
T44	3'-9" WHITE MINI-SKIP, (8", 90 MIL)		
T50	WHITE DIAGONAL, (12", 90 MIL)		
T52	YELLOW DIAGONAL, (12", 90 MIL)		
T61	WHITE STOP BAR, (24", 90 MIL)		

CURB RAMP LOCATIONS


ID	STATION/OFFSET	TYPE
5A	72+20.79 / 72.00 LT	T-1MOD
5B	72+58.22 / 72.00 LT	T-1MOD
5C	75+07.84 / 72.00 LT	T-1MOD
5D	75+52.35 / 72.00 LT	T-1MOD
5E	77+98.79 / 72.00 LT	T-1MOD
5F	78+65.33 / 69.11 LT	STD
5G	73+57.85 / 62.50 RT	T-1MOD
5H	74+04.57 / 62.69 RT	T-1MOD
5I	77+37.30 / 59.79 RT	STD
5J	77+83.20 / 58.50 RT	STD
5K	81+21.34 / 56.50 RT	T-1MOD
5L	81+69.48 / 56.50 RT	T-1MOD
5M	78+23.24 / 60.71 LT	
5N	78+38.36 / 59.45 LT	7

PAVEMENT MARKING DETAIL

AECOM 5498 Wade Park Blvd, Suite 200
Raleigh, NC 27607
(919) 854-6200 • (919) 854-6259 (FAX)

2/24/2026 C:\pwworking\king\usnc\dms0727\us5302_TIPMP_psh_05.dgn User: jftr.koontz

TIP NO. U-5302	SHEET NO. PMP-06
APPROVED: <i>Jeff Leonty</i> DATE: 1/8/2026	
SEAL 	
DOCUMENT NOT CONSIDERED FINAL UNLESS ALL SIGNATURES COMPLETED	

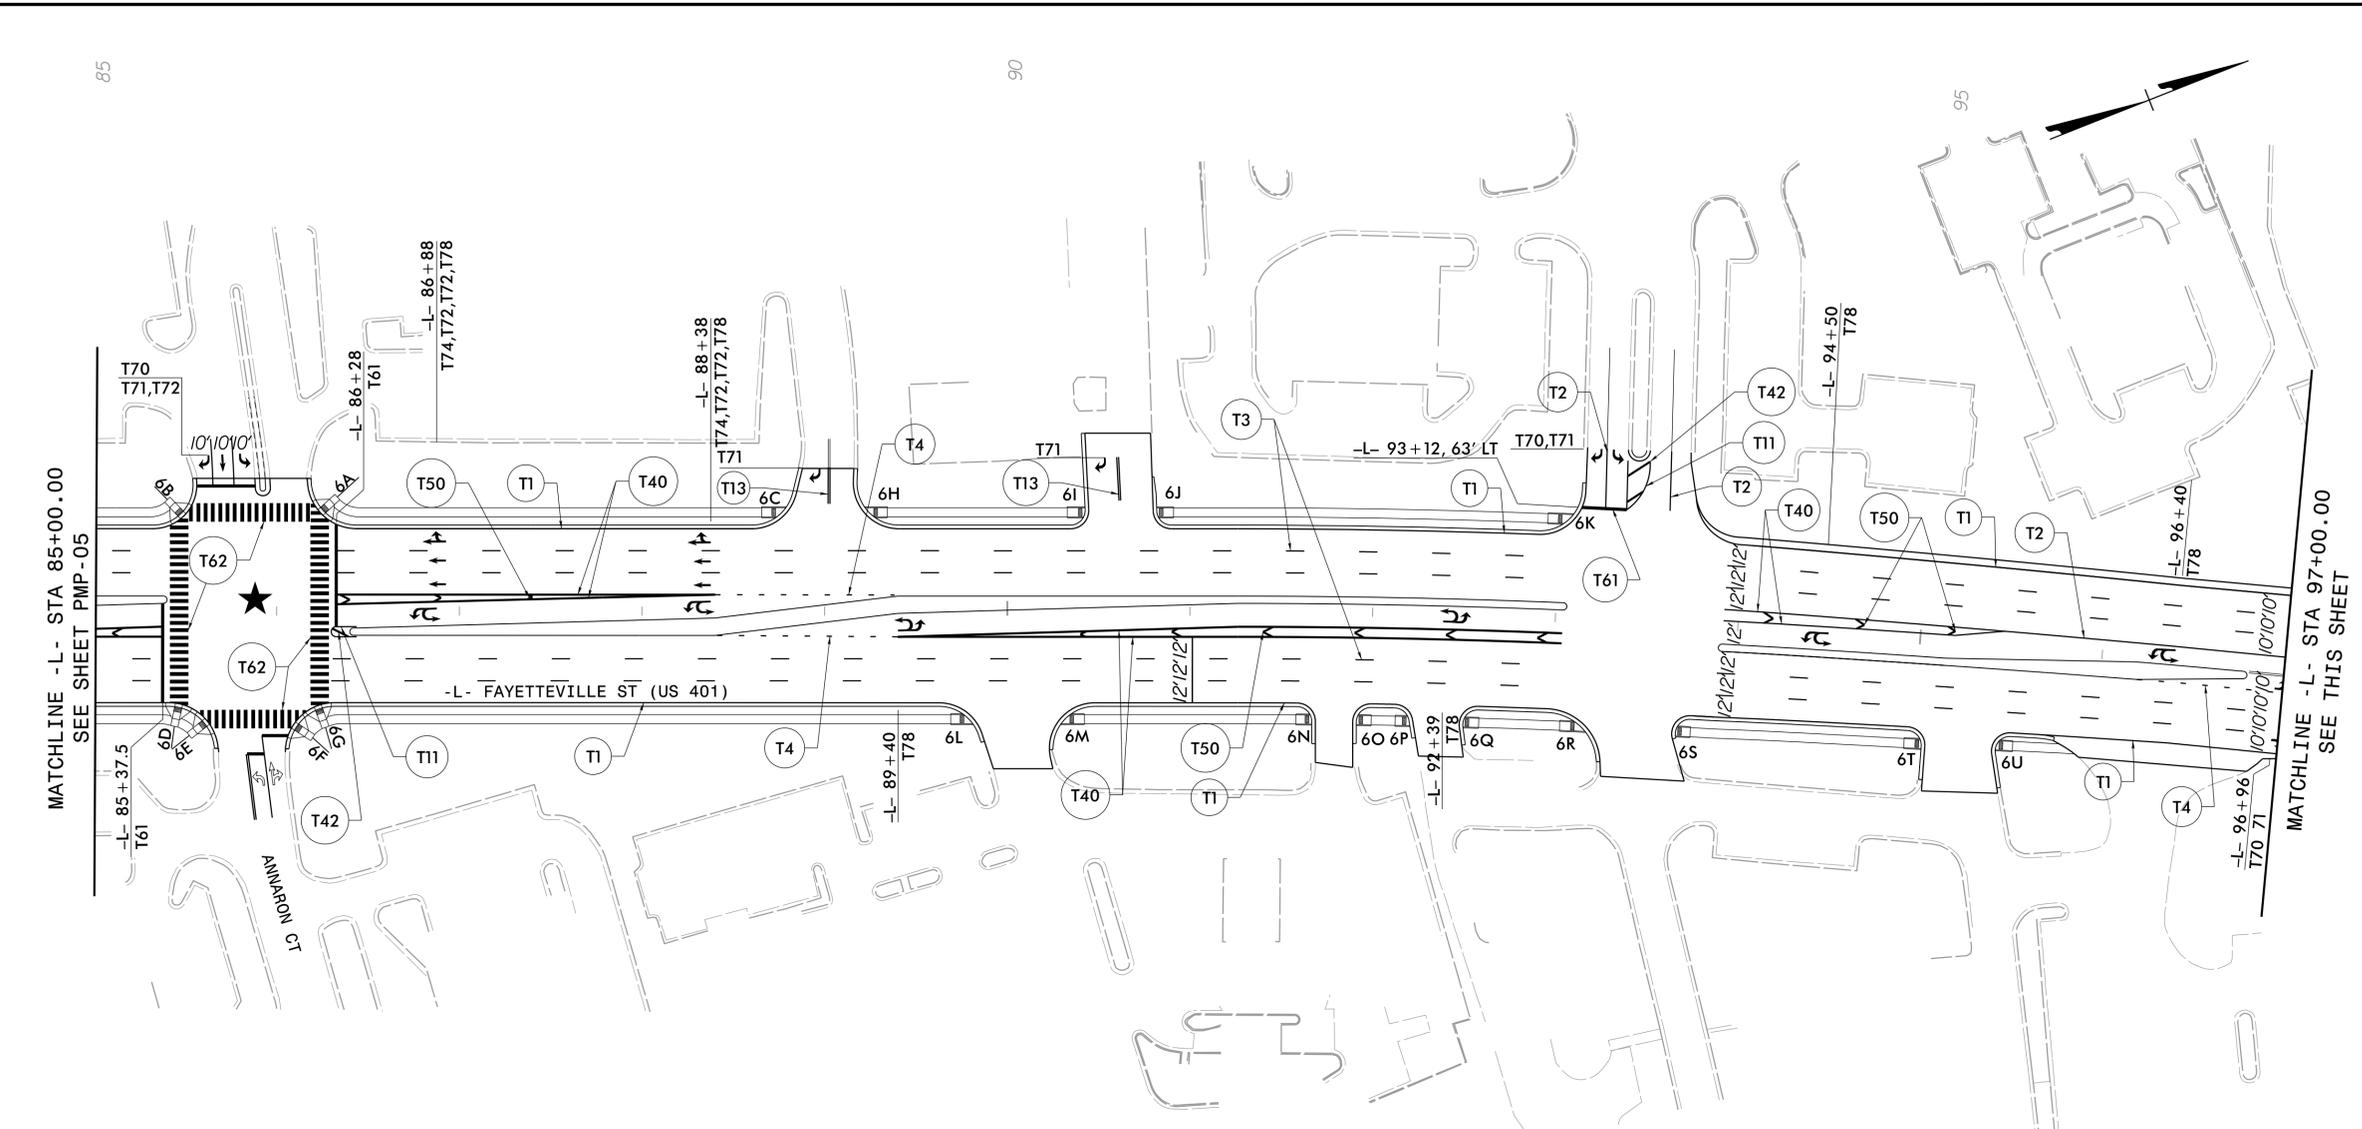

CURB RAMP LOCATIONS


ID	STATION/OFFSET	TYPE
6A	86+25.23 / 57.75 LT	STD
6B	85+47.56 / 55.75 LT	STD
6C	88+76.54 / 56.50 LT	T-1MOD
6D	85+46.03 / 50.00 RT	STD
6E	85+60.50 / 58.86 RT	STD
6F	86+10.77 / 60.84 RT	STD
6G	86+23.10 / 51.00 RT	STD
6H	89+24.18 / 56.50 RT	T-1MOD
6I	90+42.55 / 56.50 LT	T-1MOD
6J	90+81.88 / 56.50 LT	T-1MOD
6K	93+05.61 / 56.50 LT	T-1MOD

CURB RAMP LOCATIONS

ID	STATION/OFFSET	TYPE
6L	89+79.03 / 56.50 RT	T-1MOD
6M	90+31.61 / 56.50 RT	T-1MOD
6N	91+67.09 / 56.50 RT	T-1MOD
6O	91+91.97 / 56.50 RT	T-1MOD
6P	92+21.13 / 56.50 RT	T-1MOD
6Q	92+51.11 / 56.50 RT	T-1MOD
6R	93+16.26 / 56.50 RT	T-1MOD
6S	93+69.10 / 56.50 RT	T-1MOD
6T	95+04.88 / 54.00 RT	T-1MOD
6U	95+46.17 / 51.50 RT	T-1MOD

PAVEMENT MARKING SCHEDULE

SYMBOL	DESCRIPTION	SYMBOL	DESCRIPTION
T1	WHITE EDGELINE, (4", 90 MIL)	T70	LEFT TURN ARROW (90 MIL)
T2	WHITE SOLID LANE LINE, (4", 90 MIL)	T71	RIGHT TURN ARROW (90 MIL)
T3	10' WHITE SKIP, (4", 90 MIL)	T72	STRAIGHT ARROW (90 MIL)
T4	3'-9" WHITE MINI-SKIP, (4", 90 MIL)	T74	COMBO RIGHT/STRAIGHT ARROW (90 MIL)
T5	2'-6" WHITE MINI-SKIP, (4", 90 MIL)	T77	U-TURN ARROW (90 MIL)
T10	YELLOW EDGELINE, (4", 90 MIL)	T78	COMBO LT/ U-TURN ARROW (90 MIL)
T11	YELLOW SINGLE CENTERLINE, (4", 90 MIL)	T100	ALPHANUMERIC CHARACTER (90 MIL)
T13	YELLOW DOUBLE CENTERLINE, (4", 90 MIL)		
T14	2'-6" YELLOW MINI-SKIP, (4", 90 MIL)		
T40	WHITE GORELINE, (8", 90 MIL)		
T41	WHITE DIAGONAL, (8", 90 MIL)		
T42	YELLOW DIAGONAL, (8", 90 MIL)		
T43	WHITE SOLID LANE LINE, (8", 90 MIL)		
T44	3'-9" WHITE MINI-SKIP, (8", 90 MIL)		
T50	WHITE DIAGONAL, (12", 90 MIL)		
T52	YELLOW DIAGONAL, (12", 90 MIL)		
T61	WHITE STOP BAR, (24", 90 MIL)		

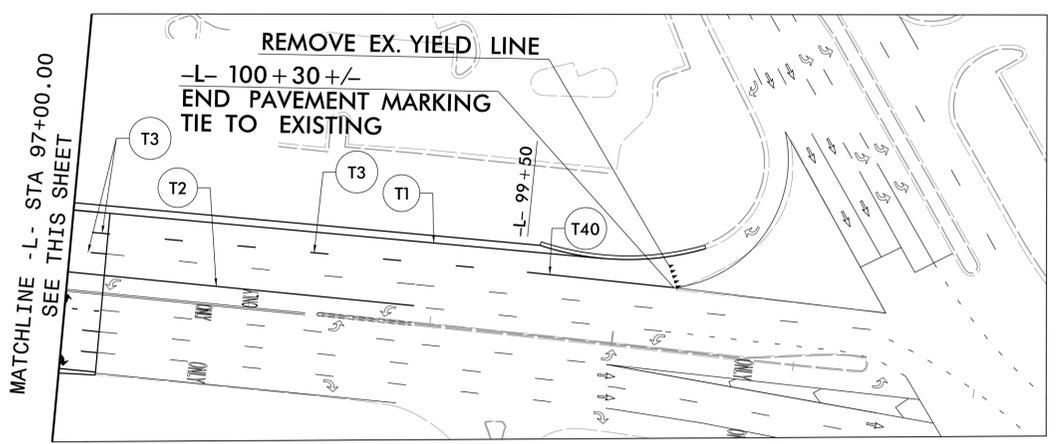


PAVEMENT MARKING DETAIL

AECOM 5498 Wade Park Blvd, Suite 200
Raleigh, NC 27607
(919) 854-6200 • (919) 854-6259 (FAX)

11/13/2025
 P:\aecom\nc-pw-bentley\com\AECOM_USA_North_Carolina\Documents\60488049-U-5302\900-CAD_GIS\910-CAD_TO_NCDOT_TIP\Traffic\Signing\CADD\Signing_Layout_Plans\U5302_TC_PMP_psh_06.dgn
 Ben deadi

TIP NO. U-5302	SHEET NO. PMP-07
APPROVED:  DATE: 1/8/2025	
SEAL 	
DOCUMENT NOT CONSIDERED FINAL UNLESS ALL SIGNATURES COMPLETED	

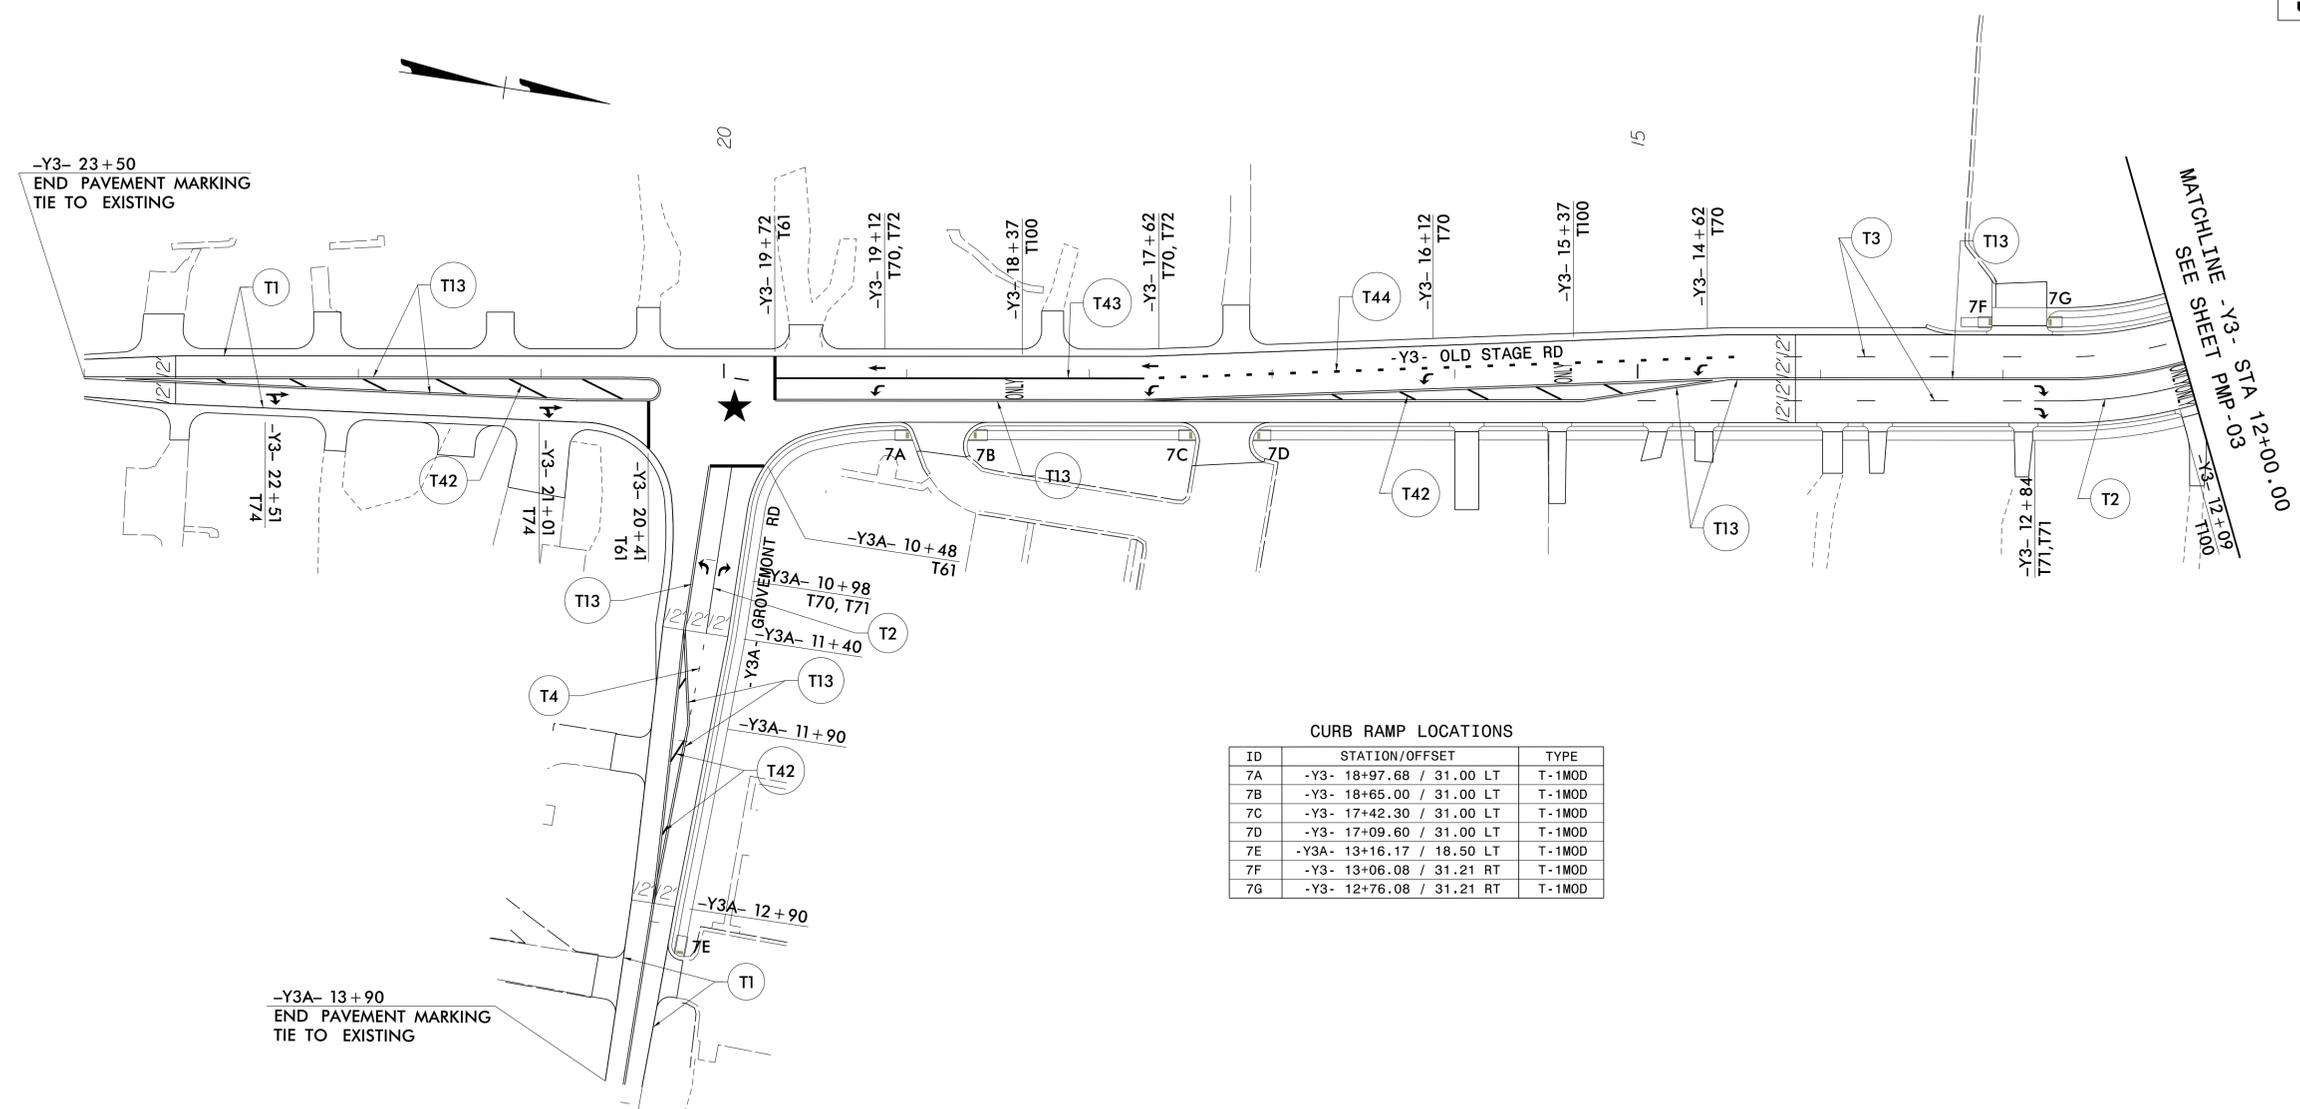

CURB RAMP LOCATIONS

ID	STATION/OFFSET	TYPE
7A	-Y3- 18+97.68 / 31.00 LT	T-1MOD
7B	-Y3- 18+65.00 / 31.00 LT	T-1MOD
7C	-Y3- 17+42.30 / 31.00 LT	T-1MOD
7D	-Y3- 17+09.60 / 31.00 LT	T-1MOD
7E	-Y3A- 13+16.17 / 18.50 LT	T-1MOD
7F	-Y3- 13+06.08 / 31.21 RT	T-1MOD
7G	-Y3- 12+76.08 / 31.21 RT	T-1MOD

PAVEMENT MARKING SCHEDULE

SYMBOL	DESCRIPTION	SYMBOL	DESCRIPTION
T1	WHITE EDGELINE, (4", 90 MIL)	T70	LEFT TURN ARROW (90 MIL)
T2	WHITE SOLID LANE LINE, (4", 90 MIL)	T71	RIGHT TURN ARROW (90 MIL)
T3	10' WHITE SKIP, (4", 90 MIL)	T72	STRAIGHT ARROW (90 MIL)
T4	3'-9" WHITE MINI-SKIP, (4", 90 MIL)	T74	COMBO RIGHT/STRAIGHT ARROW (90 MIL)
T5	2'-6" WHITE MINI-SKIP, (4", 90 MIL)	T77	U-TURN ARROW (90 MIL)
T10	YELLOW EDGELINE, (4", 90 MIL)	T78	COMBO LT/ U-TURN ARROW (90 MIL)
T11	YELLOW SINGLE CENTERLINE, (4", 90 MIL)	T100	ALPHANUMERIC CHARACTER (90 MIL)
T13	YELLOW DOUBLE CENTERLINE, (4", 90 MIL)		
T14	2'-6" YELLOW MINI-SKIP, (4", 90 MIL)		
T40	WHITE GORELINE, (8", 90 MIL)		
T41	WHITE DIAGONAL, (8", 90 MIL)		
T42	YELLOW DIAGONAL, (8", 90 MIL)		
T43	WHITE SOLID LANE LINE, (8", 90 MIL)		
T44	3'-9" WHITE MINI-SKIP, (8", 90 MIL)		
T50	WHITE DIAGONAL, (12", 90 MIL)		
T52	YELLOW DIAGONAL, (12", 90 MIL)		
T61	WHITE STOP BAR, (24", 90 MIL)		

PAVEMENT MARKING DETAIL

AECOM 5498 Wade Park Blvd, Suite 200
Raleigh, NC 27607
(919) 854-6200 • (919) 854-6259 (FAX)

12/24/2025
 C:\pwworking\AECOM\Users\jks\OneDrive\Documents\0727\U5302_IC_PMP_psh_07.dgn
 User: jks