


WBS PROJECT: DF 18314.2045181 W03294

CONTRACT:

STATE OF NORTH CAROLINA DIVISION OF HIGHWAYS


HENDERSON COUNTY

STATE	STATE PROJECT REFERENCE NO.	SHEET NO.	TOTAL SHEETS
N.C.	DF 18314.2045181 W03294		
STATE PROJ. NO.	F. A. PROJ. NO.	DESCRIPTION	
DF18314.2045155	821		
DF18314.2045181	925		
DF18314.2045222	642		
DF18314.2045223	644		
DF18314.2045224	641		
DF18314.2045211	670		
DF18314.2045220	643		

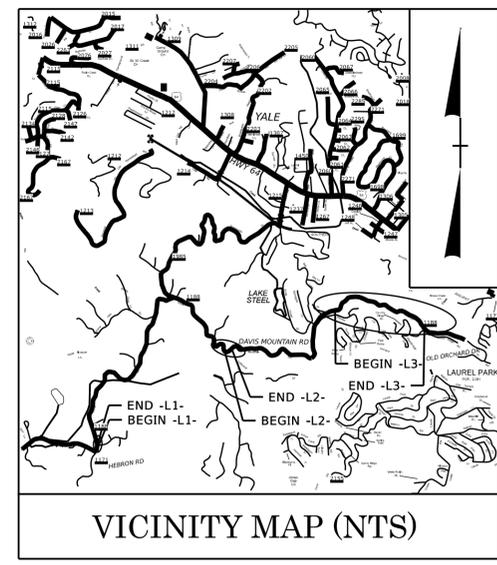

LOCATION: *SR 1188 (DAVIS MOUNTAIN RD) FROM SR 1171 (HEBRON RD)
TO WEST OF SR 1188 (AZALEA RIDGE ROAD)*

TYPE OF WORK: *GRADING, PAVING, DRAINAGE, RETAINING WALLS,
AND STRUCTURES.*

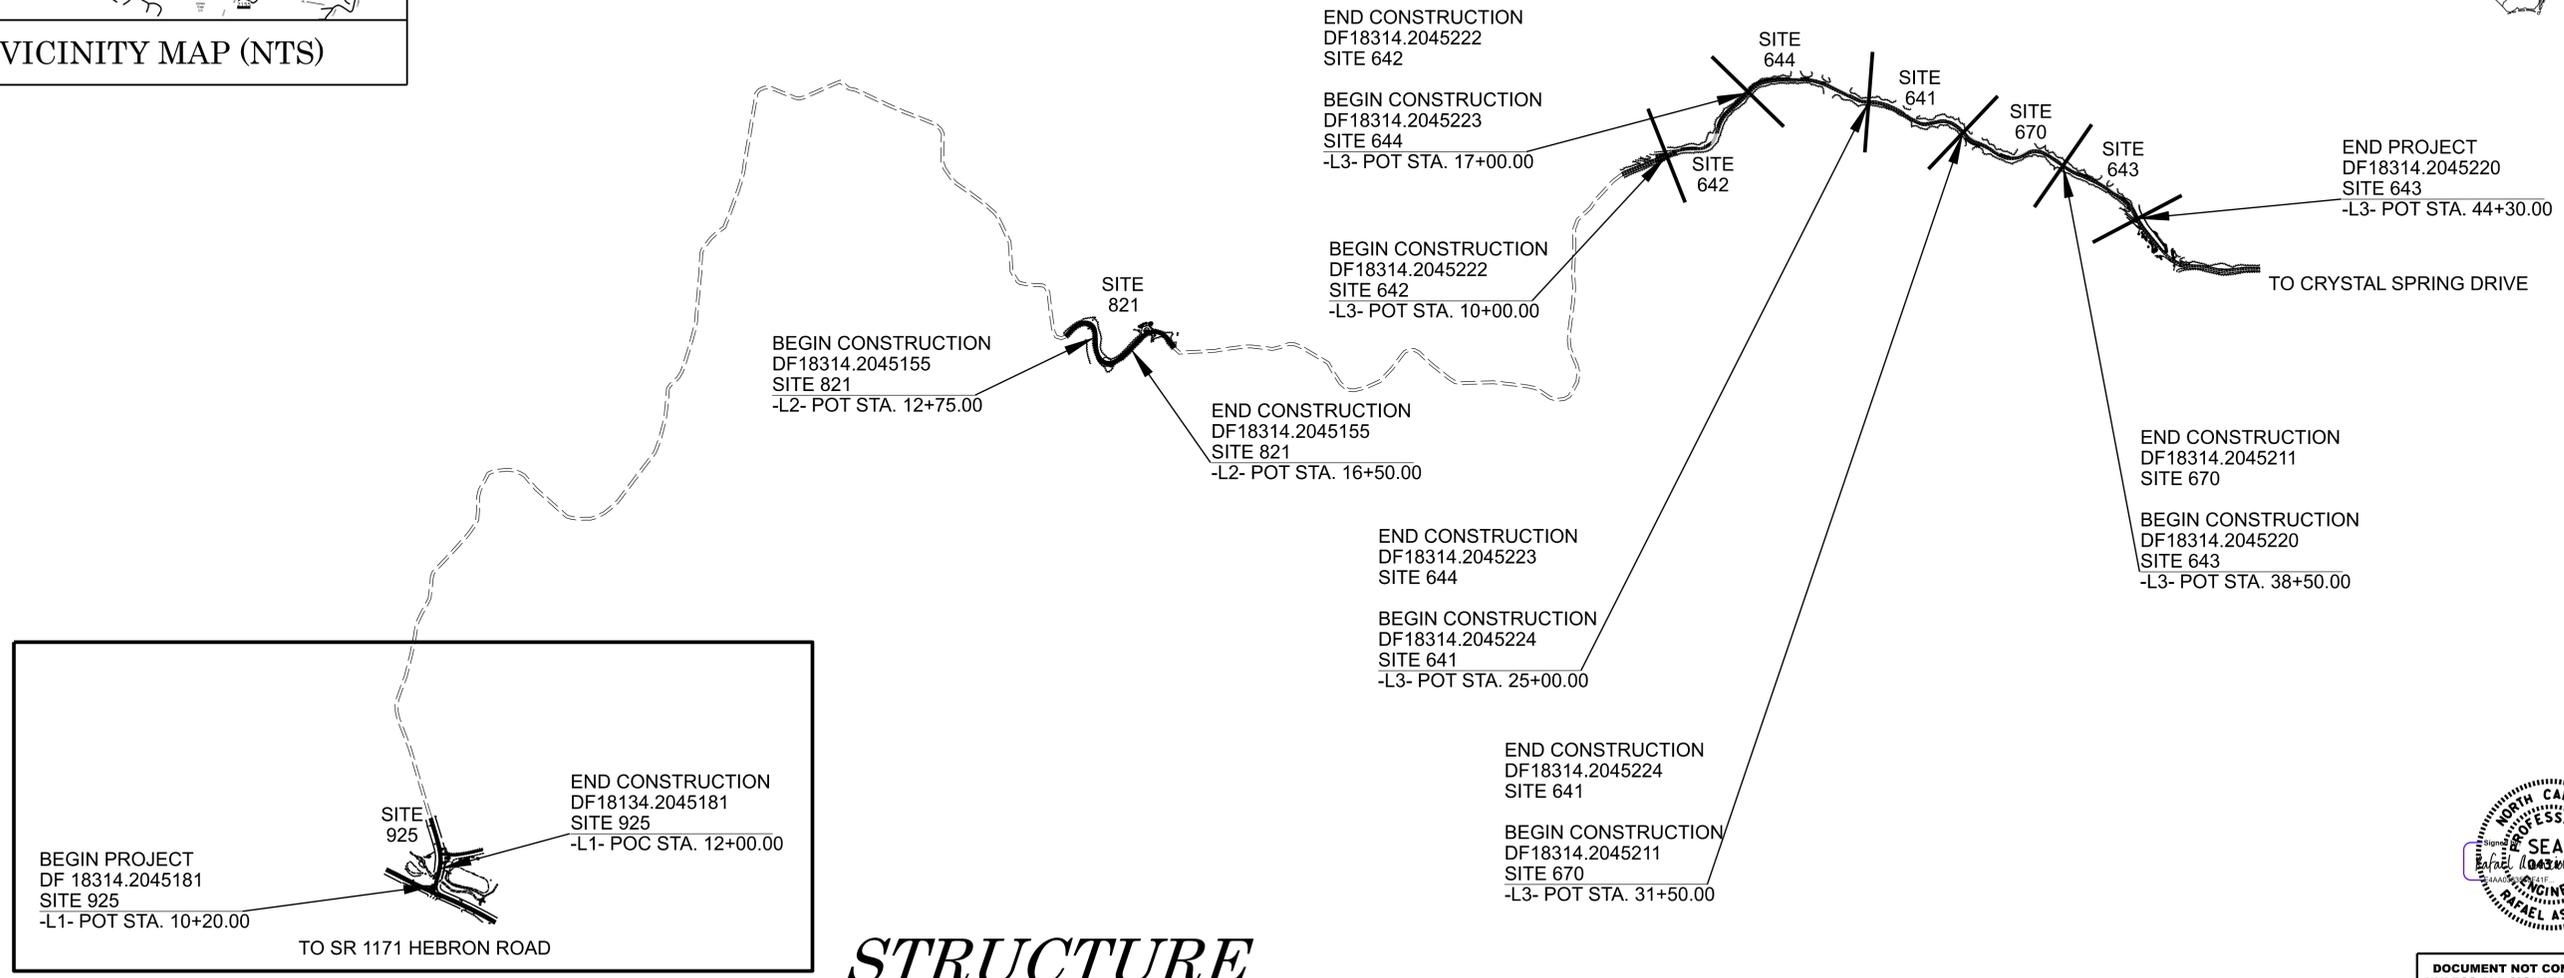

DOCUMENT NOT CONSIDERED FINAL
UNLESS ALL SIGNATURES COMPLETED

DESIGN DATA

ADT 2025 =	200
ADT 2045 =	200
V =	40 MPH
	(-L1- & -L3-)
	30 MPH
	(-L2-)
FUNC CLASS =	
LOCAL	
SUBREGIONAL TIER	

PROJECT LENGTH

SITE 925 = STA. 10+20 - STA. 12+00 = 0.034 MILES
SITE 821 = STA. 12+75 - STA. 16+50 = 0.071 MILES
SITE 642 = STA. 10+00 - STA. 17+00 = 0.133 MILES
SITE 644 = STA. 17+00 - STA. 25+00 = 0.152 MILES
SITE 641 = STA. 25+00 - STA. 31+50 = 0.123 MILES
SITE 670 = STA. 31+50 - STA. 38+50 = 0.133 MILES
SITE 643 = STA. 38+50 - STA. 44+30 = 0.110 MILES
TOTAL LENGTH OF PROJECT = 0.756 MILES

Johnson, Mirmiran, & Thompson Inc.
4700 Falls of Neuse Rd, Suite 100,
Raleigh, NC, 27609
License No: C-3097

2024 STANDARD SPECIFICATIONS

LETTING DATE:
4/21/2026

GWEN F. WILSON, PE
PROJECT ENGINEER

RAFAEL ASEOCIO, PE
PROJECT DESIGN ENGINEER

LONNIE WATKINS, PE
NCDOT CONTACT

