

RETAINING WALL #2:


GEOTECHNICAL ENGINEER

ENGINEER


ROBERT E. KRAL
NORTH CAROLINA PROFESSIONAL ENGINEER
SEAL 042642

Signed by: *Robert E. Kral* DATE: 02/16/2026


DOCUMENT NOT CONSIDERED FINAL UNLESS ALL SIGNATURES COMPLETED

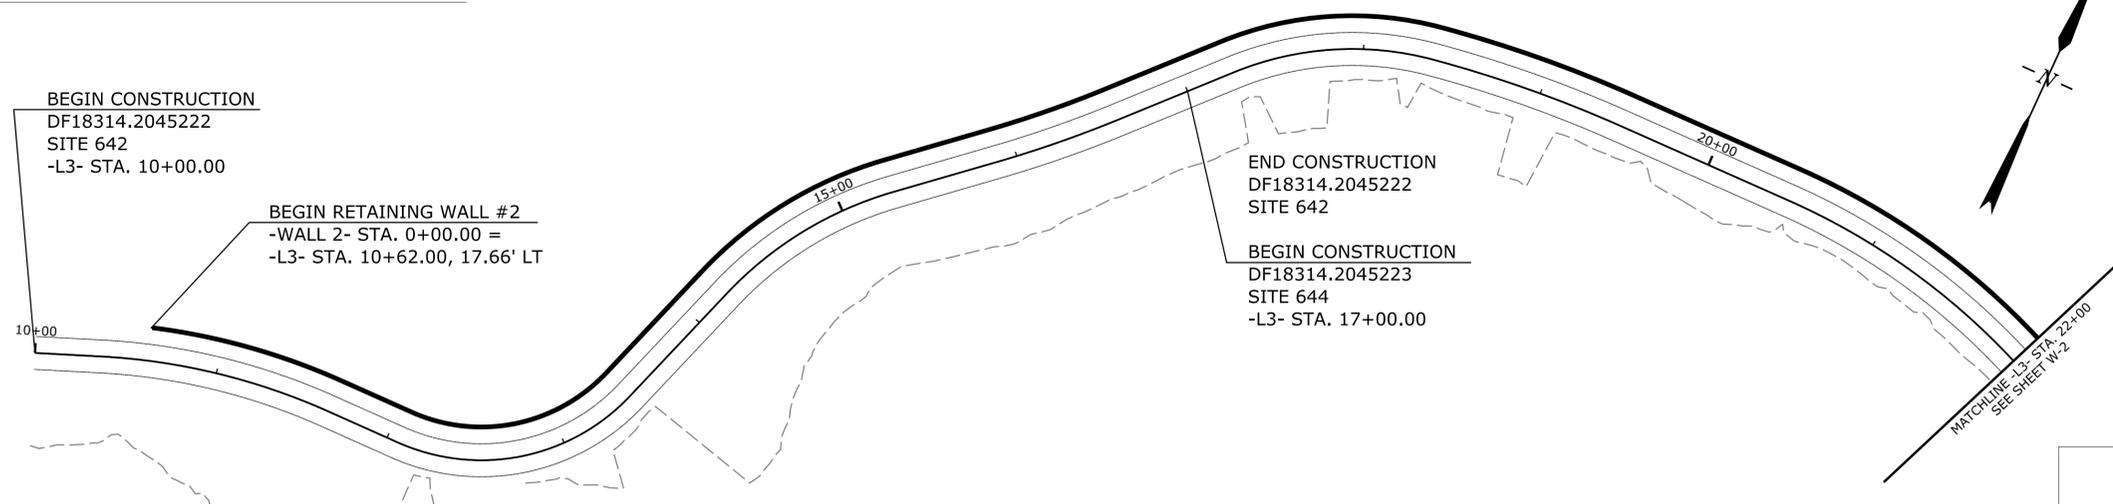

RETAINING WALL #2 - PLAN
NOT TO SCALE

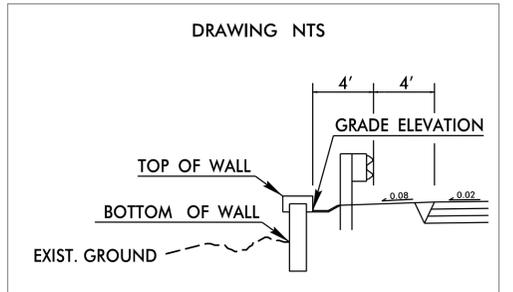

RETAINING WALL #2 TYPICAL SECTION
-L3- STA. 10+62.00 TO 43+28.97

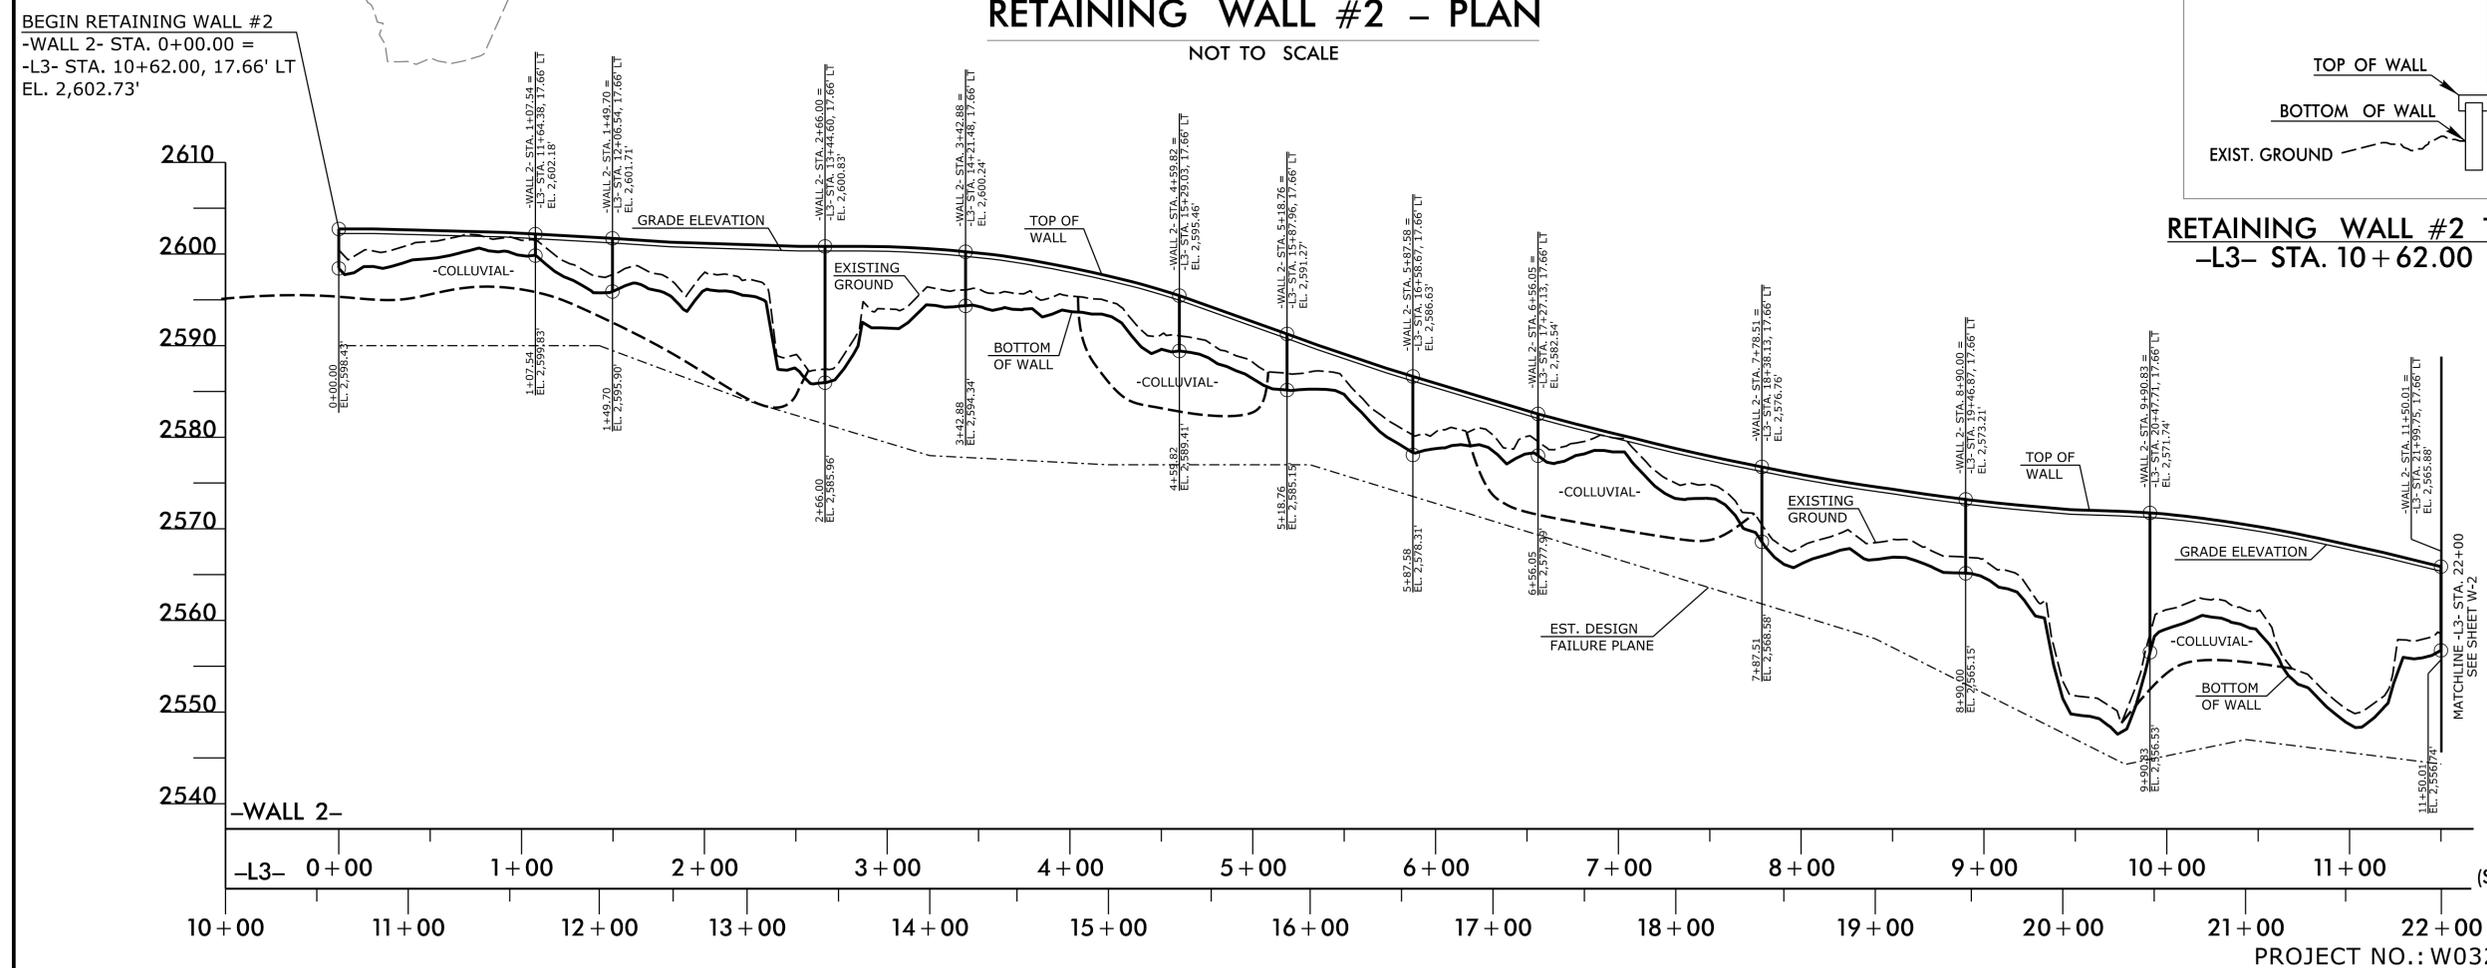

RETAINING WALL #2 - ENVELOPE
NOT TO SCALE

PROJECT NO.: W03294
HENDERSON COUNTY
RETAINING WALL #2: -L3- STA. 10+62.00 TO 43+28.97, LT
SHEET 1 OF 8

PREPARED BY: KND DATE: 01/26
REVIEWED BY: REK DATE: 01/26

RETAINING WALL #2 LAYOUT AND ENVELOPE PROVIDED BY JMT, INC. DECEMBER 8, 2025.

Prepared in the Office of:

CG CAROLINAS GEOTECHNICAL GROUP

1805 SARDIS ROAD NORTH
SUITE 100
CHARLOTTE, NC 28270
(980) 339-8684

SOLDIER PILE RETAINING WALL #2

REVISIONS						SHEET NO.
NO.	BY	DATE	NO.	BY	DATE	
1			3			W-1
2			4			