

RETAINING WALL #2:

END CONSTRUCTION
DF18314.2045223
SITE 644

BEGIN CONSTRUCTION
DF18314.2045224
SITE 641
-L3- STA. 25+00.00

END CONSTRUCTION
DF18314.2045224
SITE 641

BEGIN CONSTRUCTION
DF18314.2045211
SITE 670
-L3- STA. 31+50.00

GEOTECHNICAL ENGINEER

ENGINEER



Signed by:
Robert E. Kral


02/16/2026

DATE

SIGNATURE


DATE

DOCUMENT NOT CONSIDERED FINAL
UNLESS ALL SIGNATURES COMPLETED

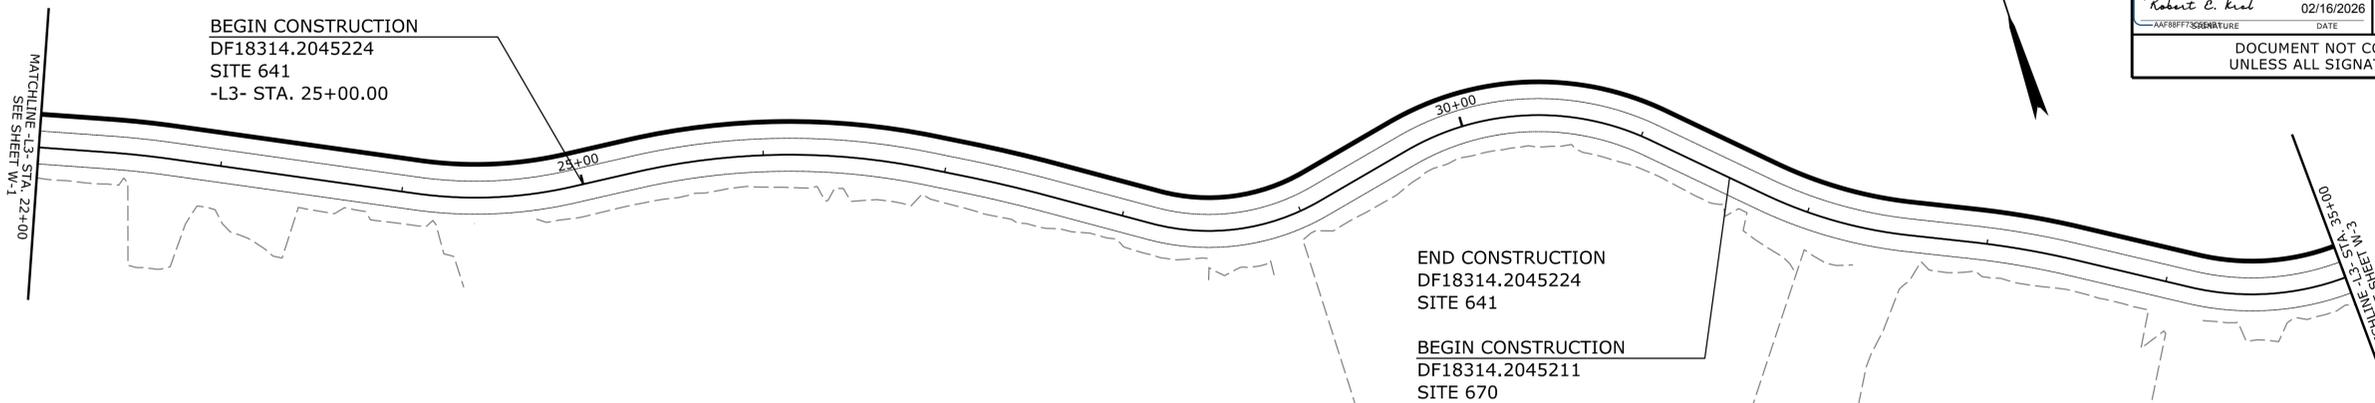

RETAINING WALL #2 - PLAN

NOT TO SCALE

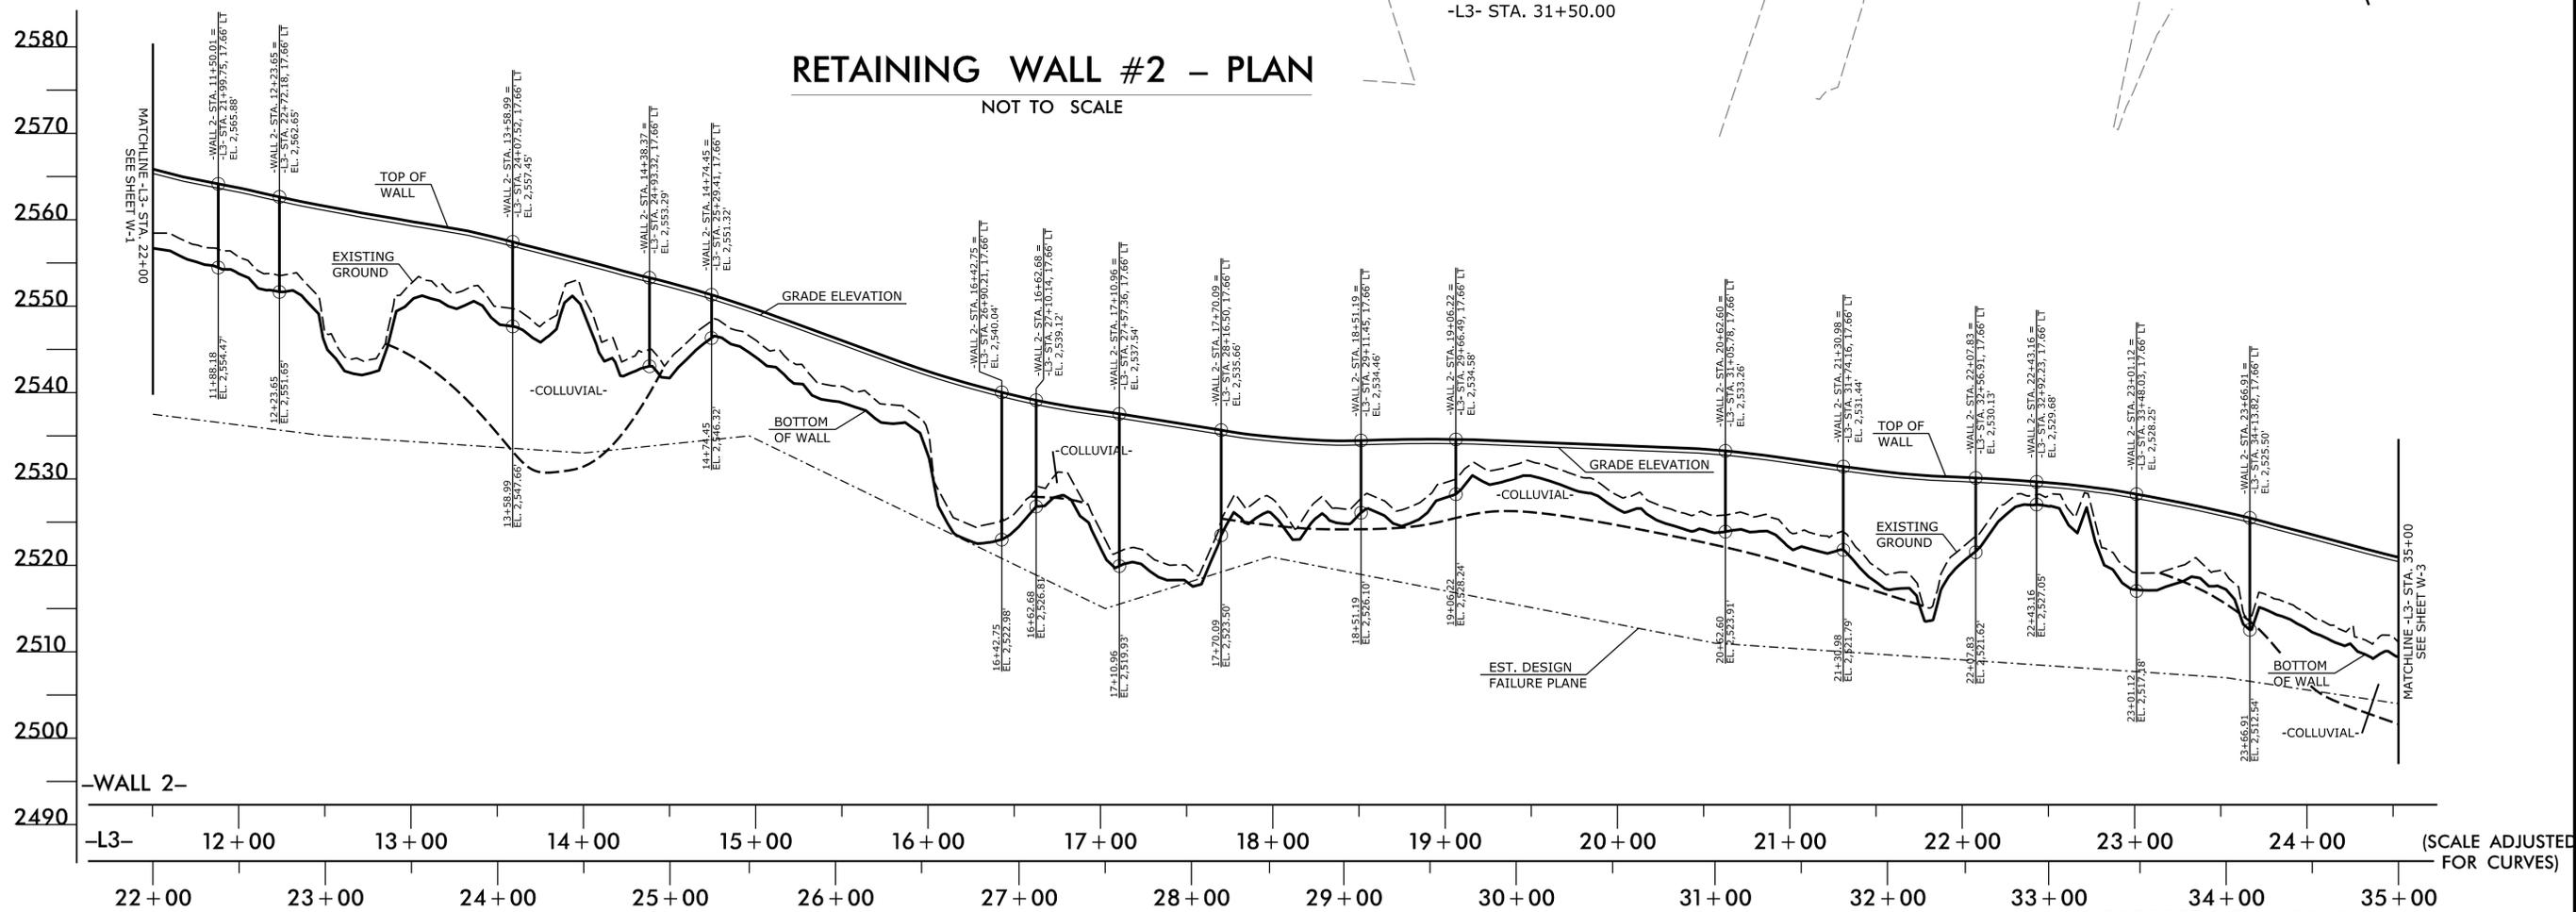

RETAINING WALL #2 - ENVELOPE

NOT TO SCALE

PROJECT NO.: W03294
HENDERSON COUNTY
RETAINING WALL #2: -L3- STA. 10+62.00 TO 43+28.97, LT
SHEET 2 OF 8

PREPARED BY: KND
REVIEWED BY: REK
DATE: 01/26
DATE: 01/26

RETAINING WALL #2 LAYOUT AND ENVELOPE PROVIDED BY JMT, INC. DECEMBER 8, 2025.

Prepared in the Office of:

**CAROLINAS
GEOTECHNICAL
GROUP**
1805 SARDIS ROAD NORTH
SUITE 100
CHARLOTTE, NC 28270
(980) 339-8684

SOLDIER PILE RETAINING WALL #2

REVISIONS						SHEET NO. W-2
NO.	BY	DATE	NO.	BY	DATE	
1			3			
2			4			