



RETAINING WALL #2:



GEOTECHNICAL ENGINEER  SEAL 042642 ROBERT E. KRAL	ENGINEER _____ SIGNATURE
Signed by: <i>Robert E. Kral</i> DATE: 02/16/2026	DATE: _____ SIGNATURE: _____ DATE: _____
DOCUMENT NOT CONSIDERED FINAL UNLESS ALL SIGNATURES COMPLETED	

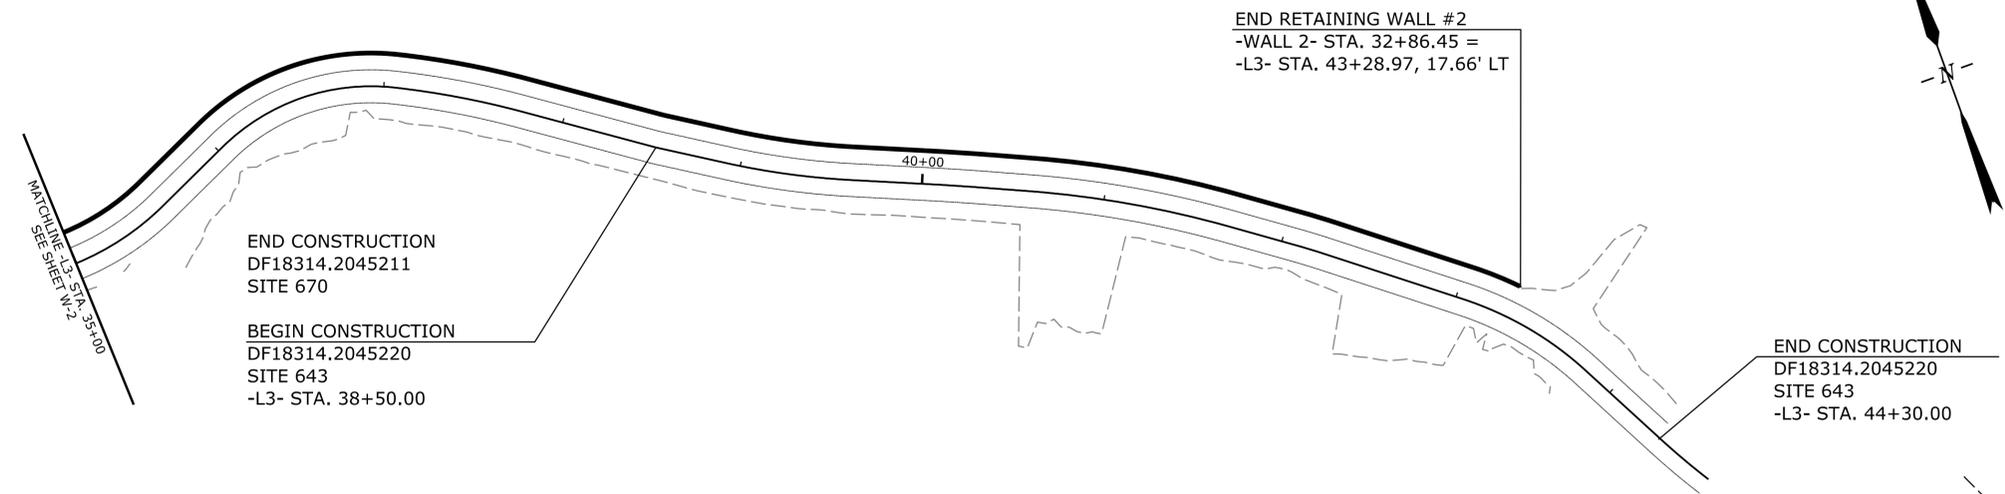

RETAINING WALL #2 – PLAN
NOT TO SCALE

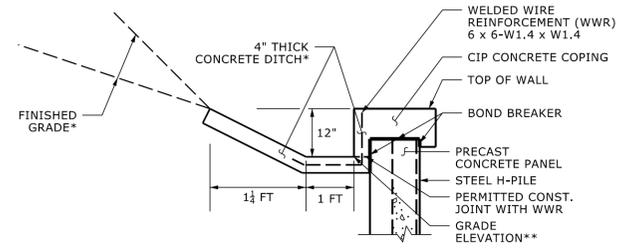

CONCRETE DITCH BEHIND WALL WITH CONCRETE COPING WITHOUT DRAINAGE BOX
*SEE ROADWAY PLANS FOR CONCRETE DITCH AND FINISHED GRADE DETAILS.
**SEE WALL ENVELOPE FOR GRADE ELEVATIONS.

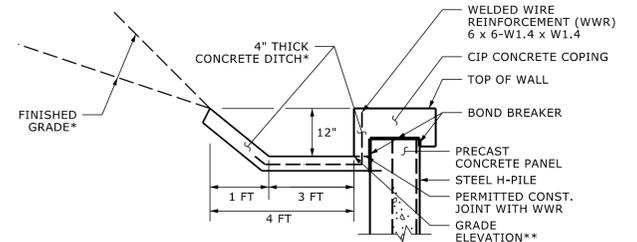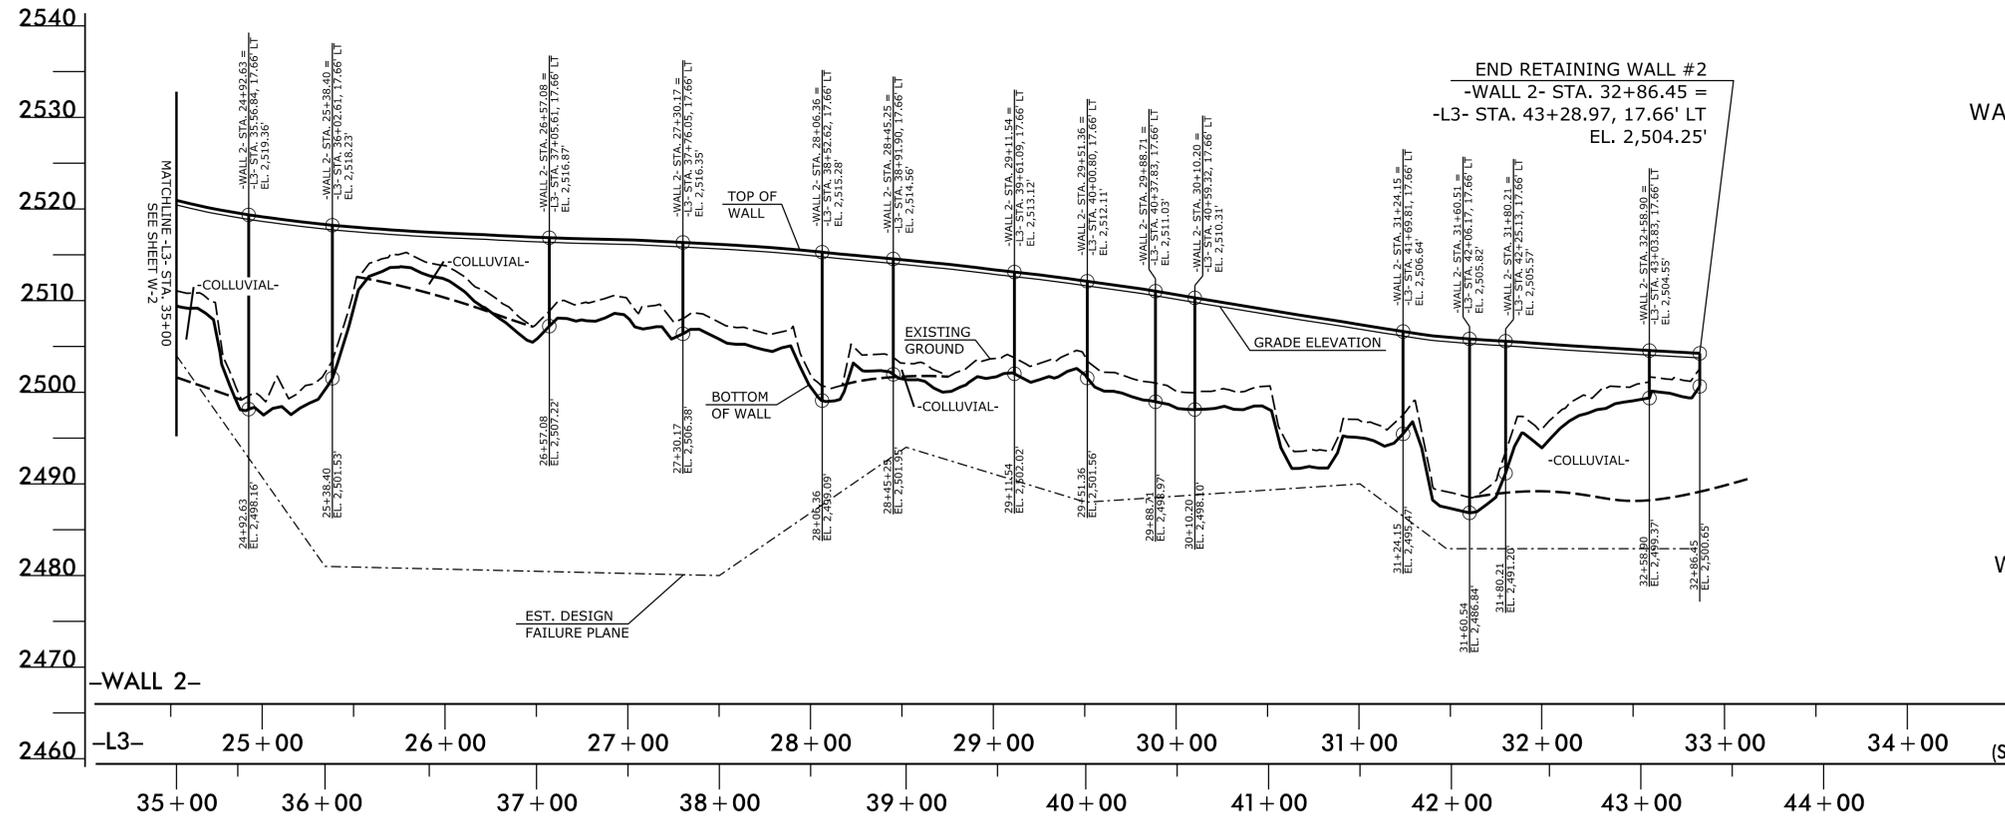

CONCRETE DITCH BEHIND WALL WITH CONCRETE COPING WITH DRAINAGE BOX
*SEE ROADWAY PLANS FOR CONCRETE DITCH AND FINISHED GRADE DETAILS.
**SEE WALL ENVELOPE FOR GRADE ELEVATIONS.

PROJECT NO.: W03294
HENDERSON COUNTY
RETAINING WALL #2: -L3- STA. 10+62.00 TO 43+28.97, LT
SHEET 3 OF 8

PREPARED BY: KND DATE: 01/26
REVIEWED BY: REK DATE: 01/26

RETAINING WALL #2 LAYOUT AND ENVELOPE PROVIDED BY JMT, INC. DECEMBER 8, 2025.

Prepared in the Office of:



CAROLINAS GEOTECHNICAL GROUP
1805 SARDIS ROAD NORTH
SUITE 100
CHARLOTTE, NC 28270
(980) 339-8684

REVISIONS						SHEET NO. W-3
NO.	BY	DATE	NO.	BY	DATE	
1			3			
2			4			