



6/2/2026

PROJECT REFERENCE NO. W-5704E	SHEET NO. 2A-2
ROADWAY DESIGN ENGINEER 	PAVEMENT DESIGN ENGINEER
DOCUMENT NOT CONSIDERED FINAL UNLESS ALL SIGNATURES COMPLETED	
TGS ENGINEERS 706 HILLSBOROUGH ST. SUITE 200 RALEIGH, NC 27603 PH (919) 773-8887 CORP. LICENSE NO.: C-0275	

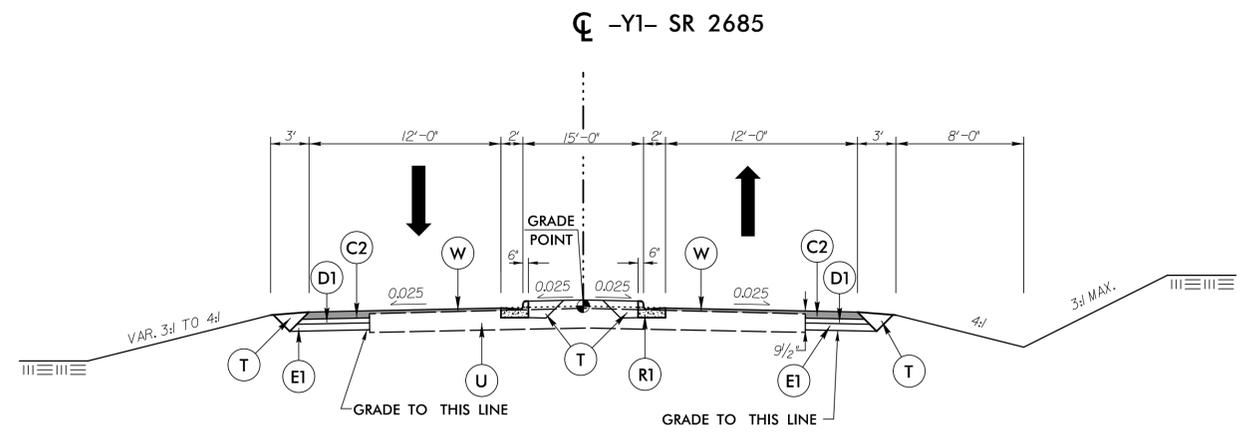


TYPICAL SECTION NO. 3

USE TYPICAL SECTION NO. 3:
FROM -Y1- STA. 14+50.00 TO 14+93.61

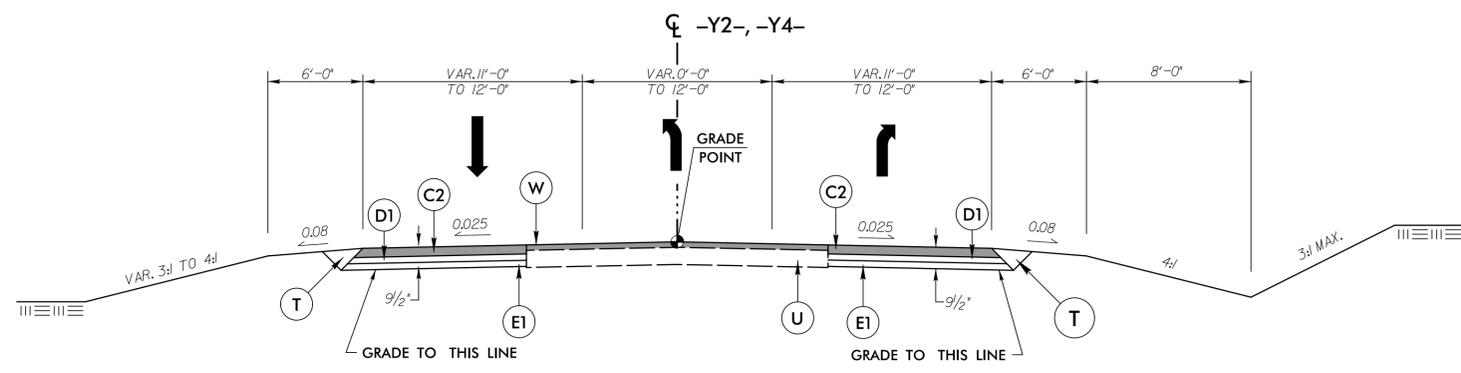

TYPICAL SECTION NO. 4

USE TYPICAL SECTION NO. 4:
FROM -Y2- STA. 10+22.00 TO 13+25.00
FROM -Y4- STA. 10+34.00 TO 14+50.00

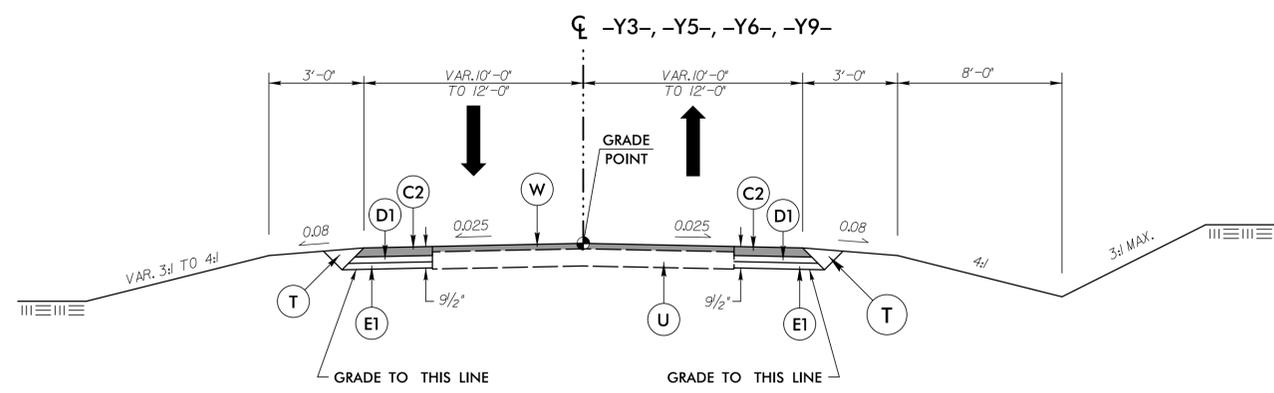

TYPICAL SECTION NO. 5

USE TYPICAL SECTION NO. 5:
FROM -Y3- STA. 15+00.00 TO 15+37.16
FROM -Y3- STA. 15+81.16 TO 16+50.00
FROM -Y5- STA. 15+00.00 TO 15+42.30
FROM -Y6- STA. 14+50.00 TO 14+97.55
FROM -Y6- STA. 15+57.55 TO 16+00.00
FROM -Y9- STA. 14+00.00 TO 15+16.97

PAVEMENT SCHEDULE (FINAL PAVEMENT DESIGN)	
C1	1.5" S9.5C
C2	3" S9.5C
C3	VAR. S9.5C
D1	2.5" I19.0C
D2	4" I19.0C
D3	VAR. I19.0C
E1	4" B25.0C
E2	VAR. B25.0C
J	6" ABC
R1	2'-6" C & G
R2	6" CONC. DRIVEWAY
S	4" SIDEWALK
T	EARTH MATERIAL
U	EXIST. PAVEMENT
V1	INC. MILLING
V2	MILLING, 2.5"
W	WEDGING

PAVEMENT EDGE SLOPES 1:1
UNLESS NOTED OTHERWISE

I:\26\2026\15\1505\W-5704E\roadway\proj\W-5704E_RDY_TYP.dgn
 User: jbeavans