


6/2/2026

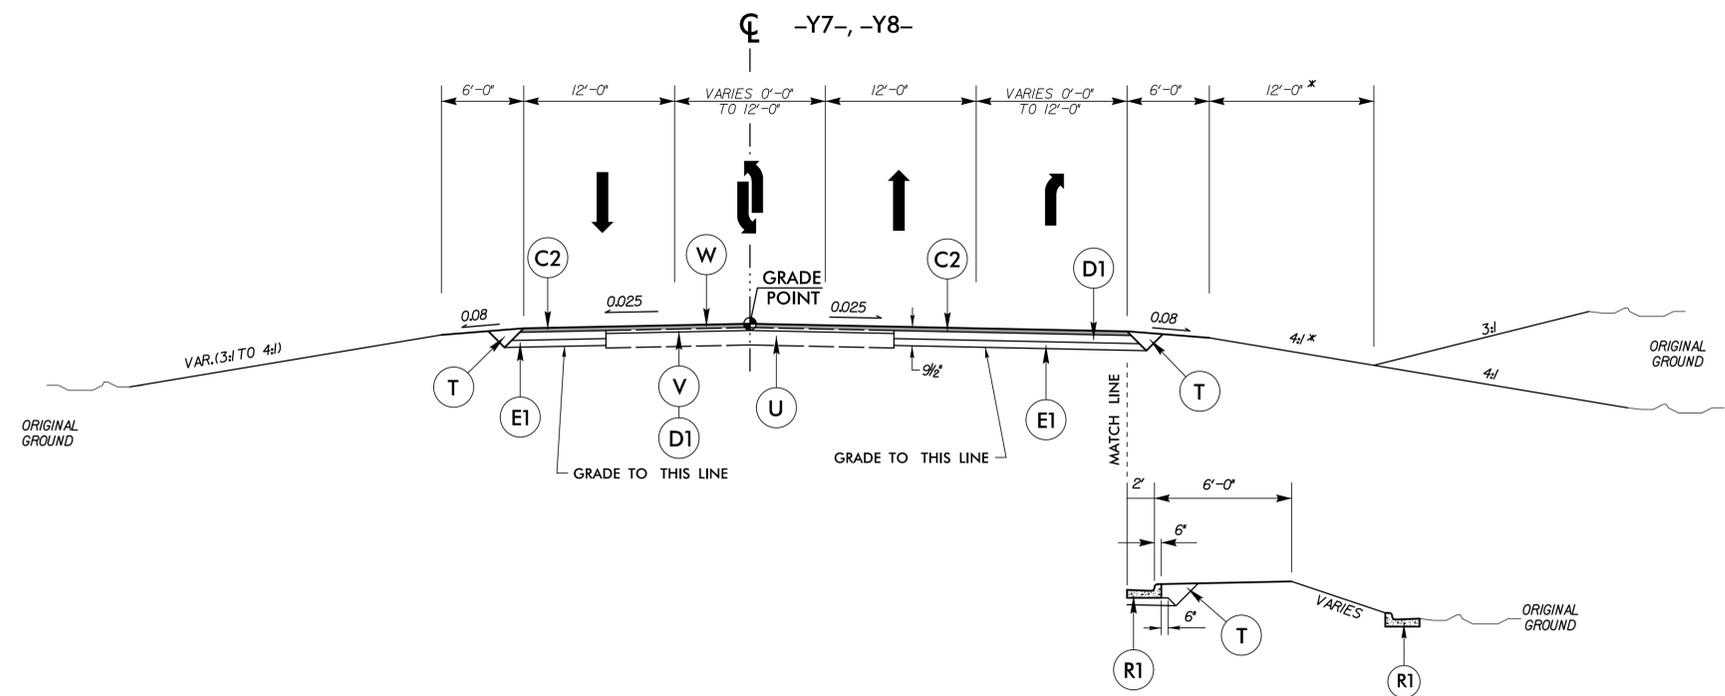


### TYPICAL SECTION NO. 6

USE TYPICAL SECTION NO. 6:  
 FROM -Y7- STA. 11+60.00 TO 15+10.15  
 FROM -Y7- STA. 21+00.00 TO 25+82.48  
 FROM -Y8- STA. 12+00.00 TO 15+20.84  
 FROM -Y8- STA. 15+76.51 TO 21+00.00

\* FROM -Y7- STA. 11+60.00 TO 15+10.15 LT  
 SEE CROSS-SECTIONS FOR ROADWAY DITCH TYPICAL


### TYPICAL SECTION NO. 6A

USE TYPICAL SECTION NO. 6A IN CONJUNCTION  
 WITH TYPICAL SECTION 6:  
 FROM -Y7- STA. 12+60.00 TO 15+10.15

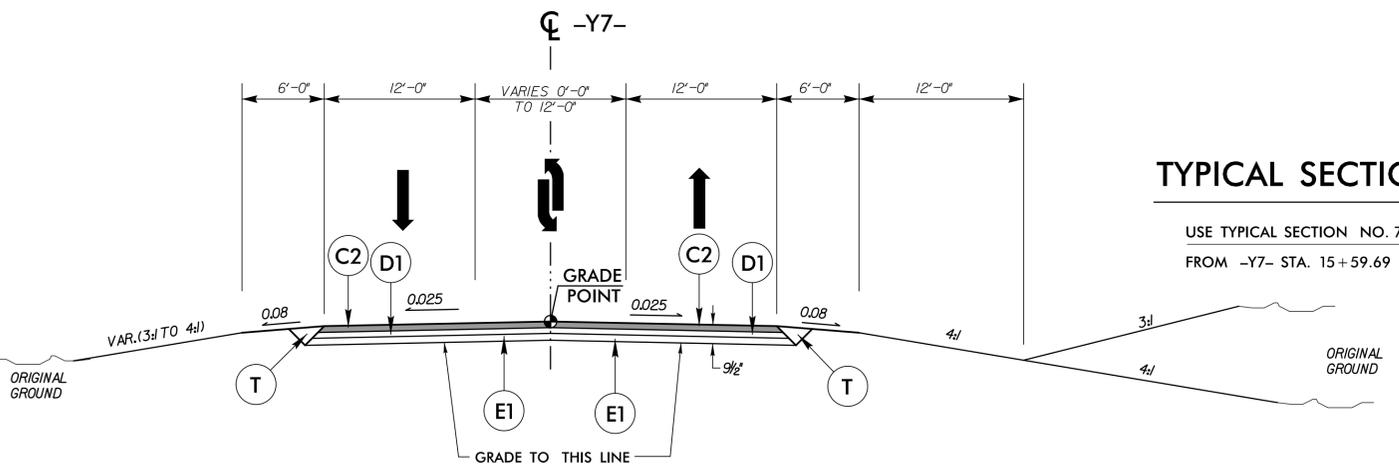


### TYPICAL SECTION NO. 7

USE TYPICAL SECTION NO. 7:  
 FROM -Y7- STA. 15+59.69 TO 21+00.00

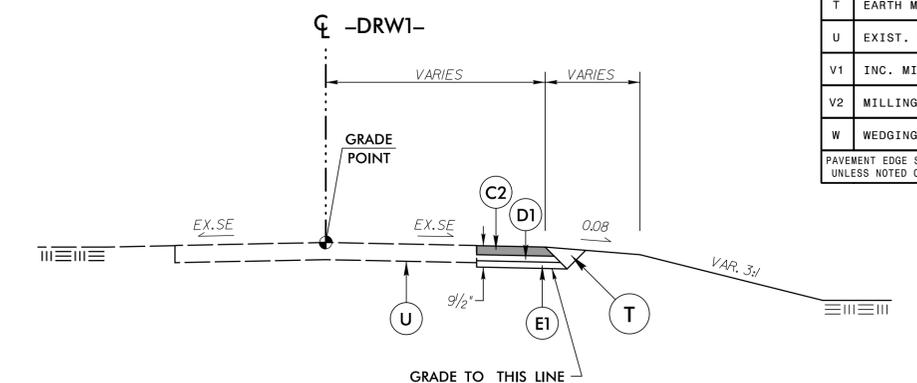


### TYPICAL SECTION NO. 8

USE TYPICAL SECTION NO. 8:  
 FROM -DRW1- STA. 11+22.11 TO 11+88.08

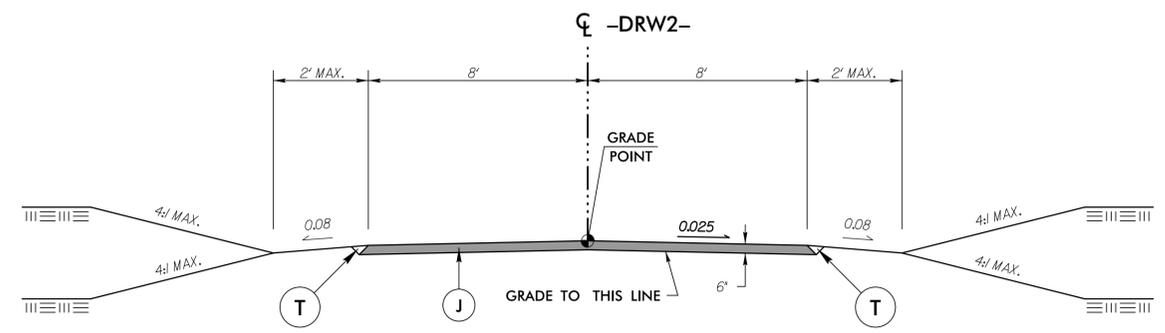

### TYPICAL SECTION NO. 9

USE TYPICAL SECTION NO. 9:  
 FROM -DRW2- STA. 10+18.00 TO 11+70.00

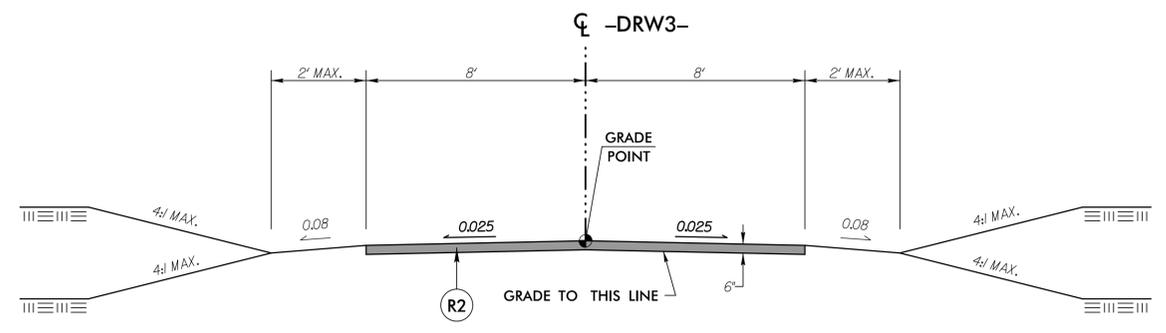

### TYPICAL SECTION NO. 10

USE TYPICAL SECTION NO. 10:  
 FROM -DRW3- STA. 10+18.00 TO 11+06.99

PROJECT REFERENCE NO. <b>W-5704E</b>	SHEET NO. <b>2A-3</b>
ROADWAY DESIGN ENGINEER <b>SEAL 19724</b> DANIEL BURKE	PAVEMENT DESIGN ENGINEER <b>SEAL 040774</b> MARTIN GAINES
DOCUMENT NOT CONSIDERED FINAL UNLESS ALL SIGNATURES COMPLETED	
TGS ENGINEERS 706 HILLSBOROUGH ST. SUITE 200 RALEIGH, NC 27603 PH (919) 773-8887 CORP. LICENSE NO.: C-0275	

PAVEMENT SCHEDULE (FINAL PAVEMENT DESIGN)	
C1	1.5" S9.5C
C2	3" S9.5C
C3	VAR. S9.5C
D1	2.5" I19.0C
D2	4" I19.0C
D3	VAR. I19.0C
E1	4" B25.0C
E2	VAR. B25.0C
J	6" ABC
R1	2'-6" C & G
R2	6" CONC. DRIVEWAY
S	4" SIDEWALK
T	EARTH MATERIAL
U	EXIST. PAVEMENT
V1	INC. MILLING
V2	MILLING, 2.5"
W	WEDGING
PAVEMENT EDGE SLOPES 1:1 UNLESS NOTED OTHERWISE	

I:\26\2026\Projects\W-5704E\roadway\proj\W-5704E\_RDY\_TYP.dgn  
 1/26/2026 11:05:05 AM  
 User: jbevans