


PROJECT REFERENCE NO. W-5704E	SHEET NO. 2B-1
RW SHEET NO.	
ROADWAY DESIGN ENGINEER	
DOCUMENT NOT CONSIDERED FINAL UNLESS ALL SIGNATURES COMPLETED	
TGS ENGINEERS 706 HILLSBOROUGH ST., SUITE 200 RALEIGH, NC 27603 PH (919) 773-8887 CORP. LICENSE NO.: C-0275	

**DETAIL OF EXISTING
RIGHT OF WAY
TO BE ABANDONED**

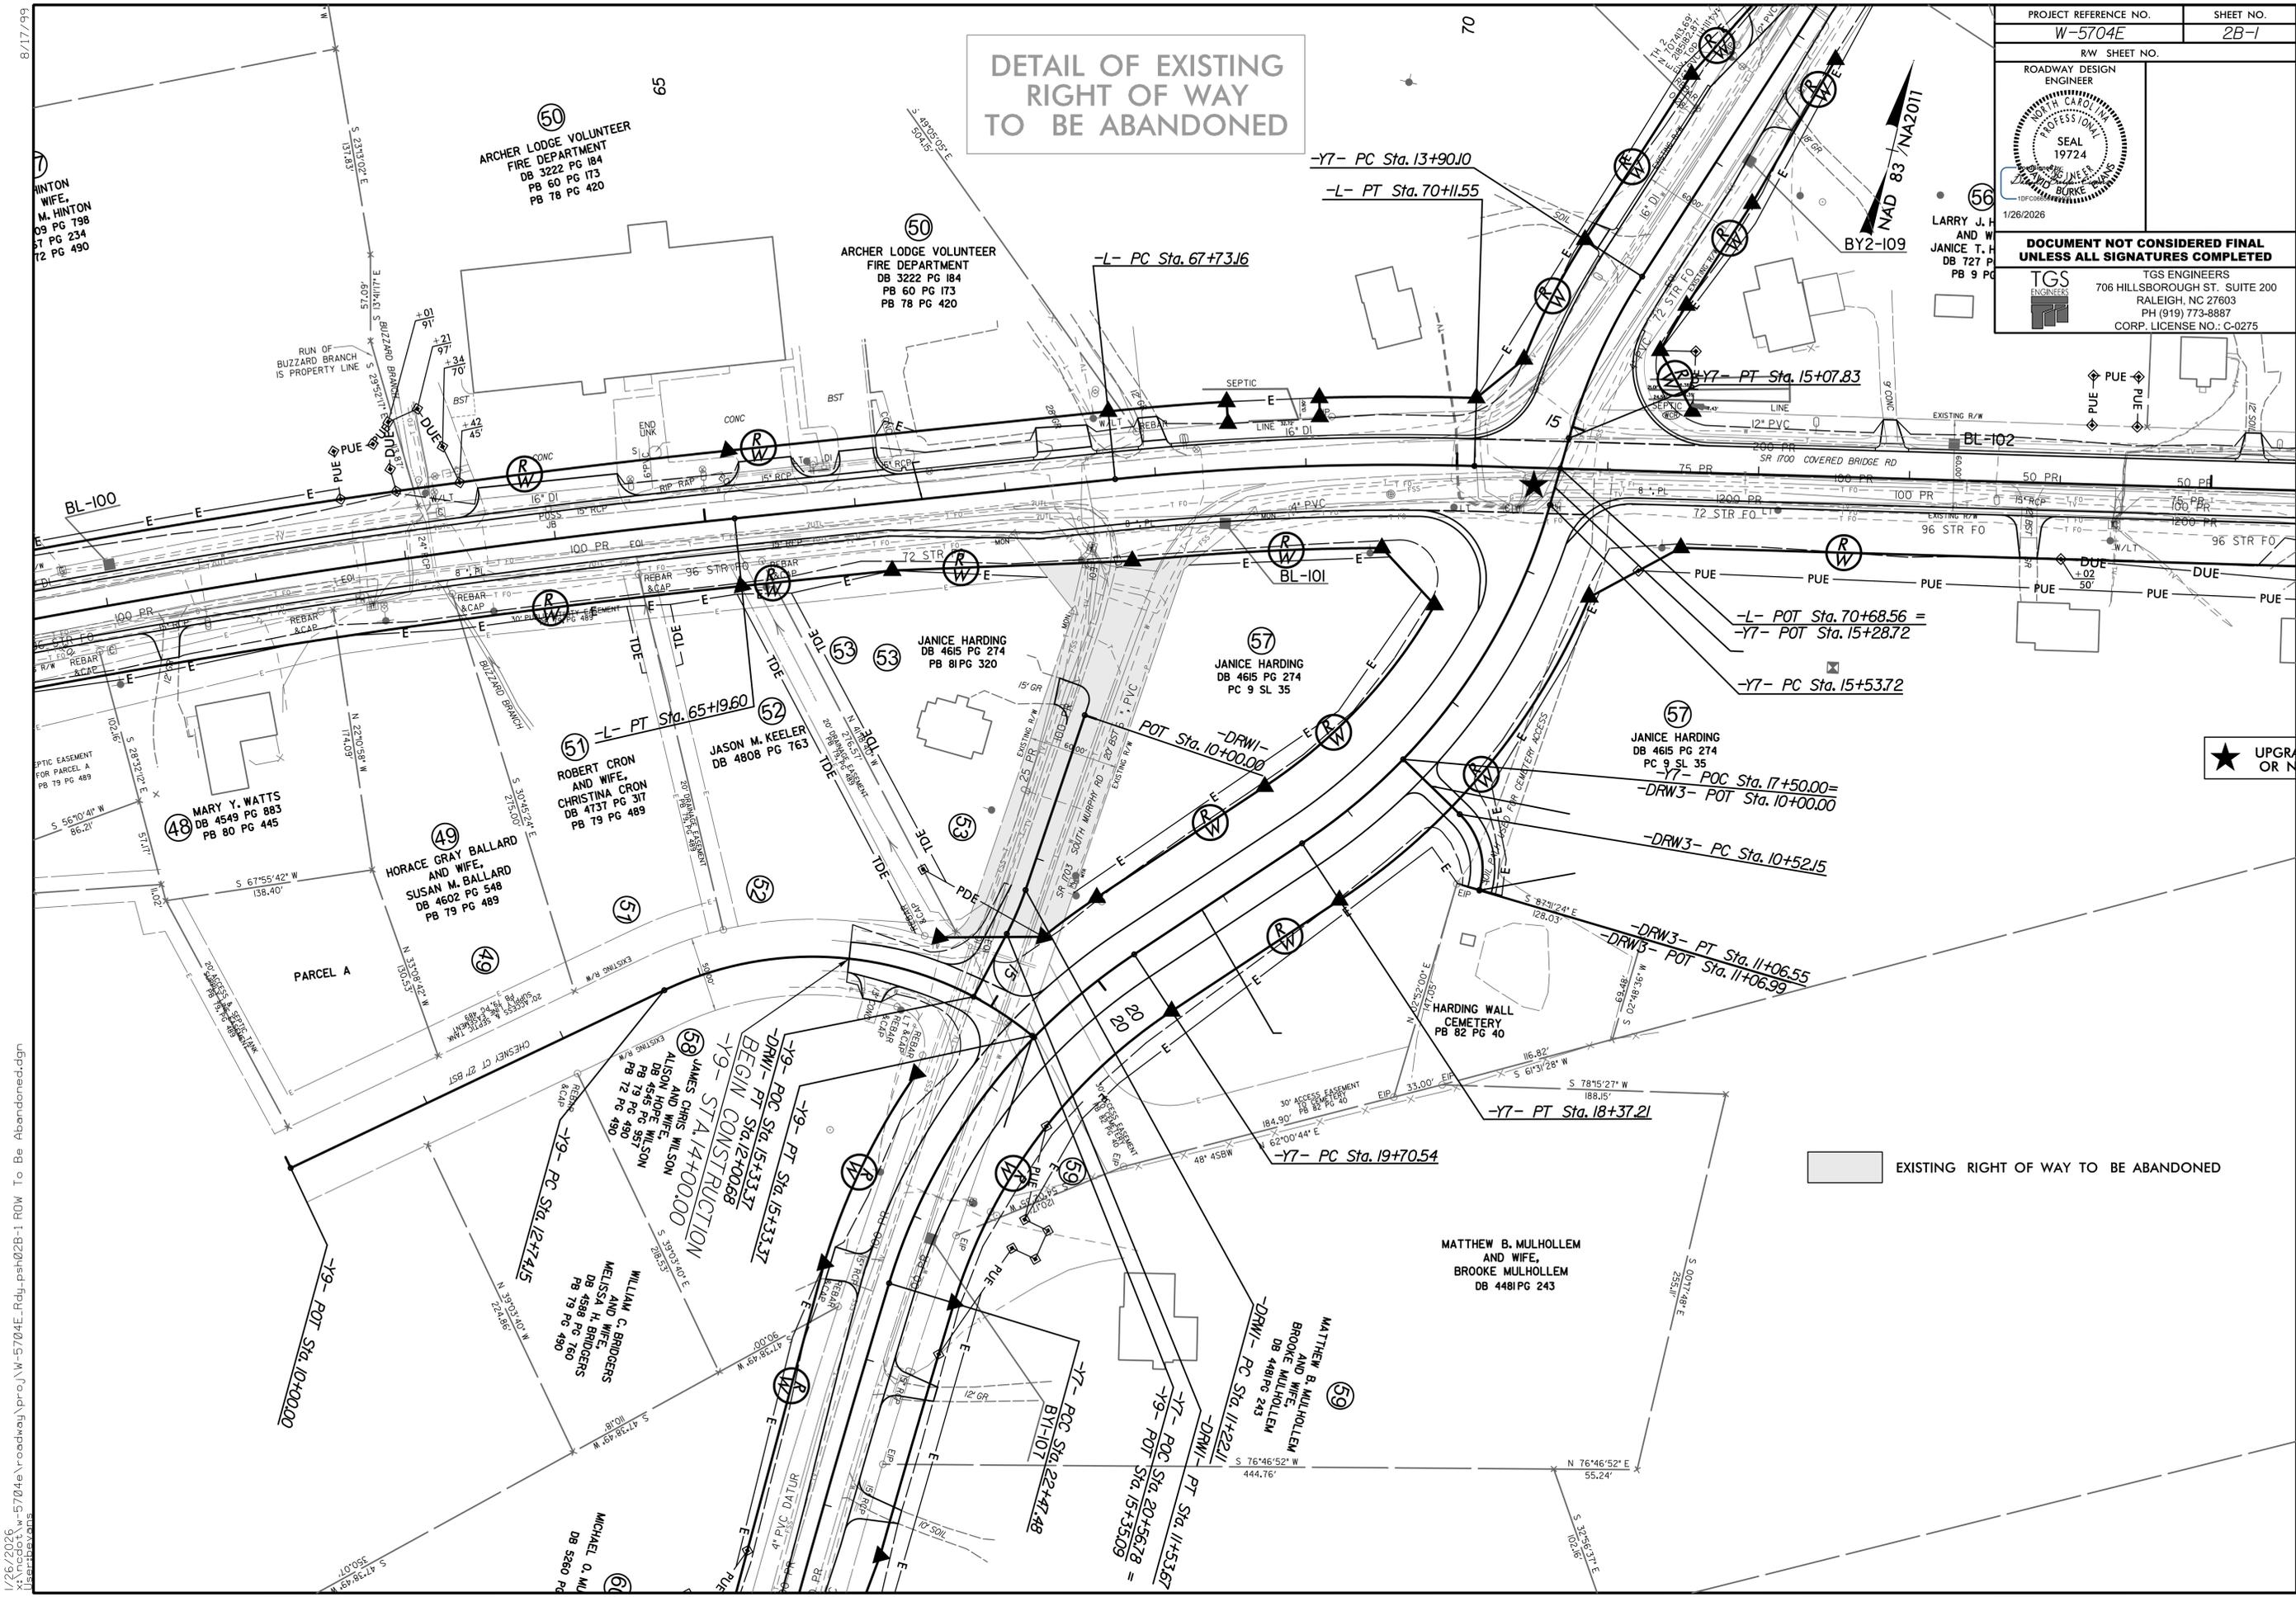

EXISTING RIGHT OF WAY TO BE ABANDONED

★ UPGRADE OR NEW

I:\26\2026\11\26\2026\roadway\proj\W-5704E_Rdy_psh02B-1 ROW To Be Abandoned.dgn
 1/26/2026 11:26:03 AM