
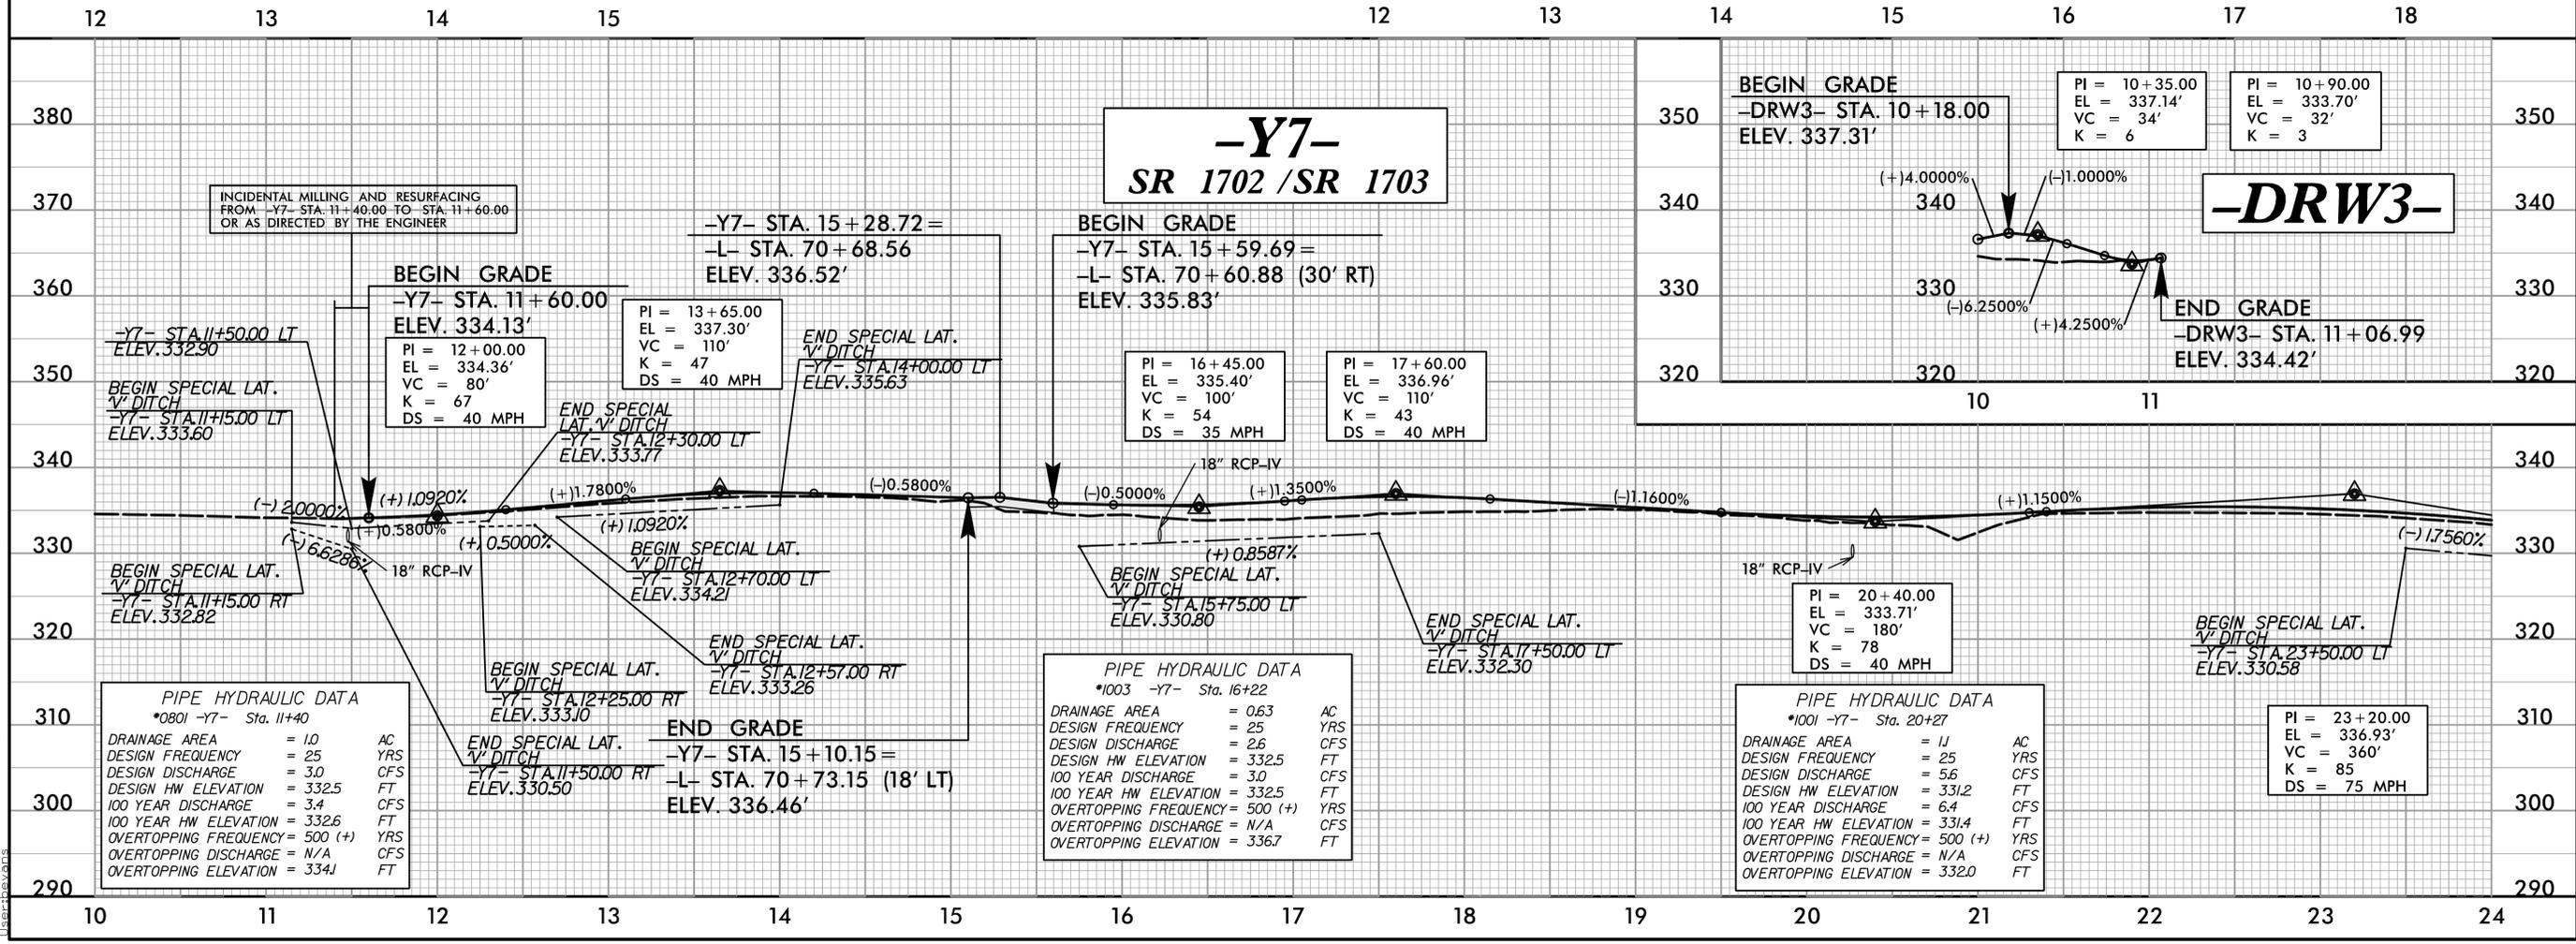
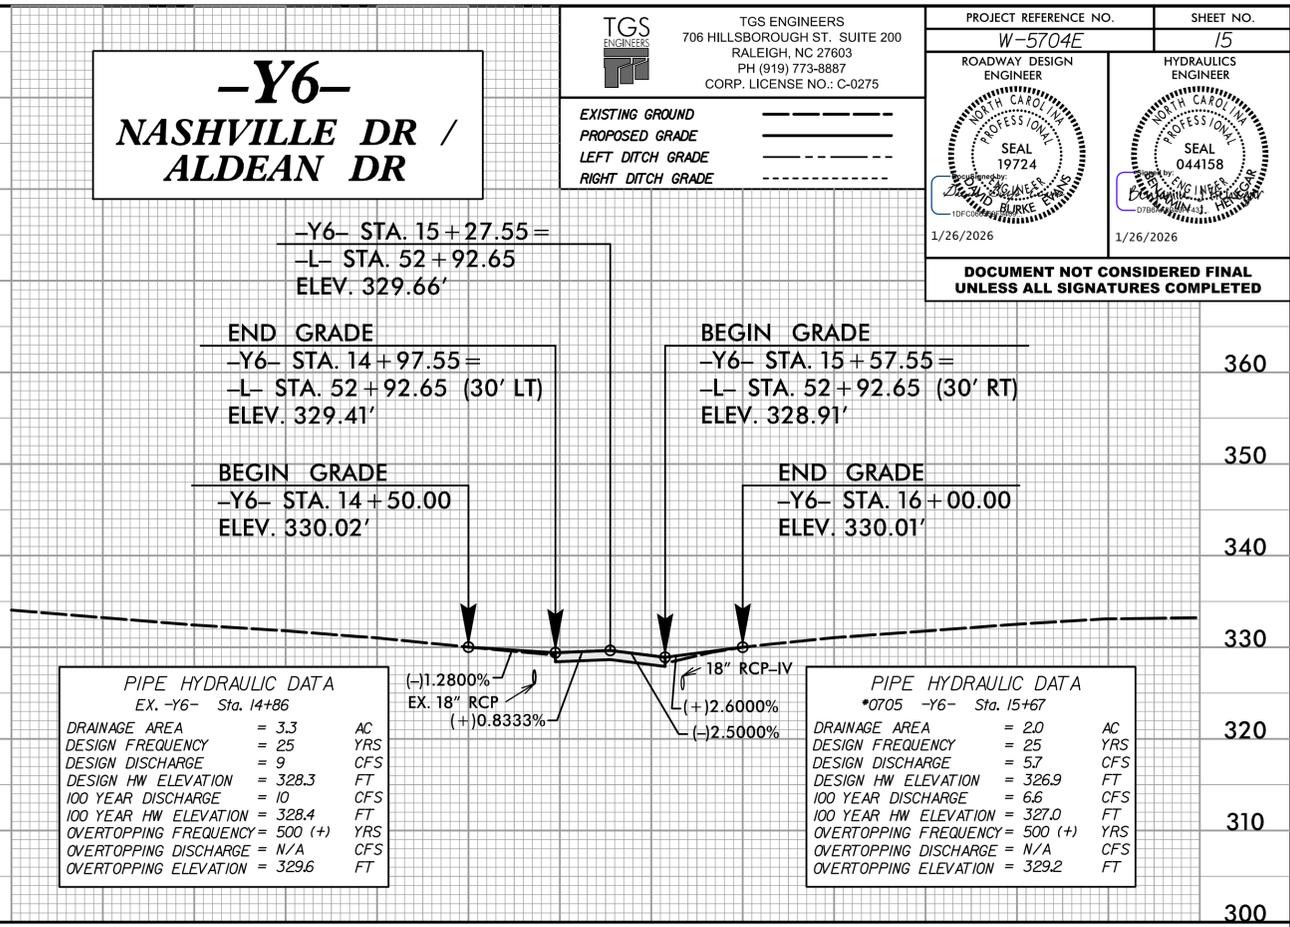


5/28/2024

TGS ENGINEERS
 706 HILLSBOROUGH ST. SUITE 200
 RALEIGH, NC 27603
 PH (919) 773-8887
 CORP. LICENSE NO.: C-0275

EXISTING GROUND _____
 PROPOSED GRADE _____
 LEFT DITCH GRADE _____
 RIGHT DITCH GRADE _____

PROJECT REFERENCE NO. W-5704E	SHEET NO. 15
ROADWAY DESIGN ENGINEER <i>[Signature]</i>	HYDRAULICS ENGINEER <i>[Signature]</i>
SEAL 19724 1/26/2026	SEAL 044158 1/26/2026
DOCUMENT NOT CONSIDERED FINAL UNLESS ALL SIGNATURES COMPLETED	

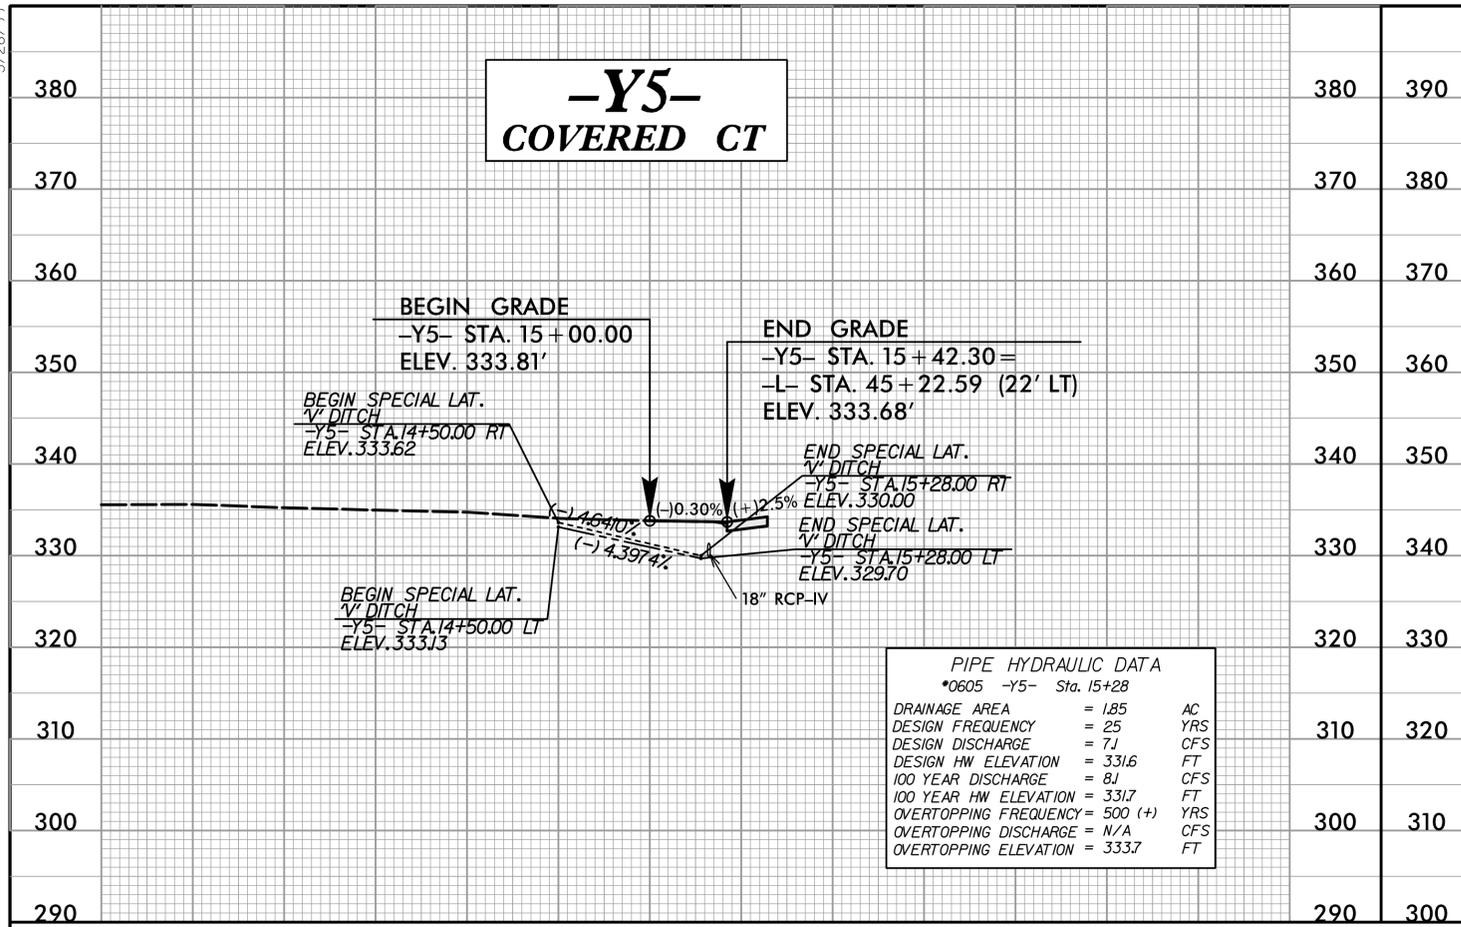

I:\A\2024\W-5704e\Roadway\proj\W-5704E_R0Y_PFL.dgn