


NOTE:
PLACE TEMPORARY ROCK SEDIMENT DAMS TYPE - B
AND TEMPORARY ROCK SILT CHECKS TYPE - A AT
DRAINAGE OUTLETS.

Johnston County



NAD 83 /NA2011

PROJECT REFERENCE NO. W-5704E	SHEET NO. EC-17/CONST.10
RW SHEET NO.	
ROADWAY DESIGN ENGINEER	HYDRAULICS ENGINEER
 TGS ENGINEERS 706 HILLSBOROUGH STREET SUITE 200 RALEIGH, NC 27603 PH (919) 773-8887 CORP. LICENSE NO.: C-0275	

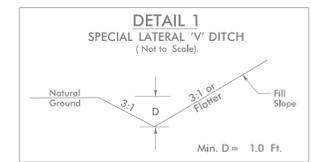

-Y7- CURVE DATA
 PI Sta 24+90.97
 $\Delta = 3^{\circ} 07' 15.4''$ (LT)
 $D = 0^{\circ} 38' 27.7''$
 $L = 486.86'$
 $T = 243.49'$
 $R = 8,937.96'$
 SE = MATCH EXIST.

-DRWI- CURVE DATA
 PI Sta 11+37.92
 $\Delta = 9^{\circ} 02' 23.6''$ (RT)
 $D = 28^{\circ} 38' 52.4''$
 $L = 31.56'$
 $T = 15.81'$
 $R = 200.00'$

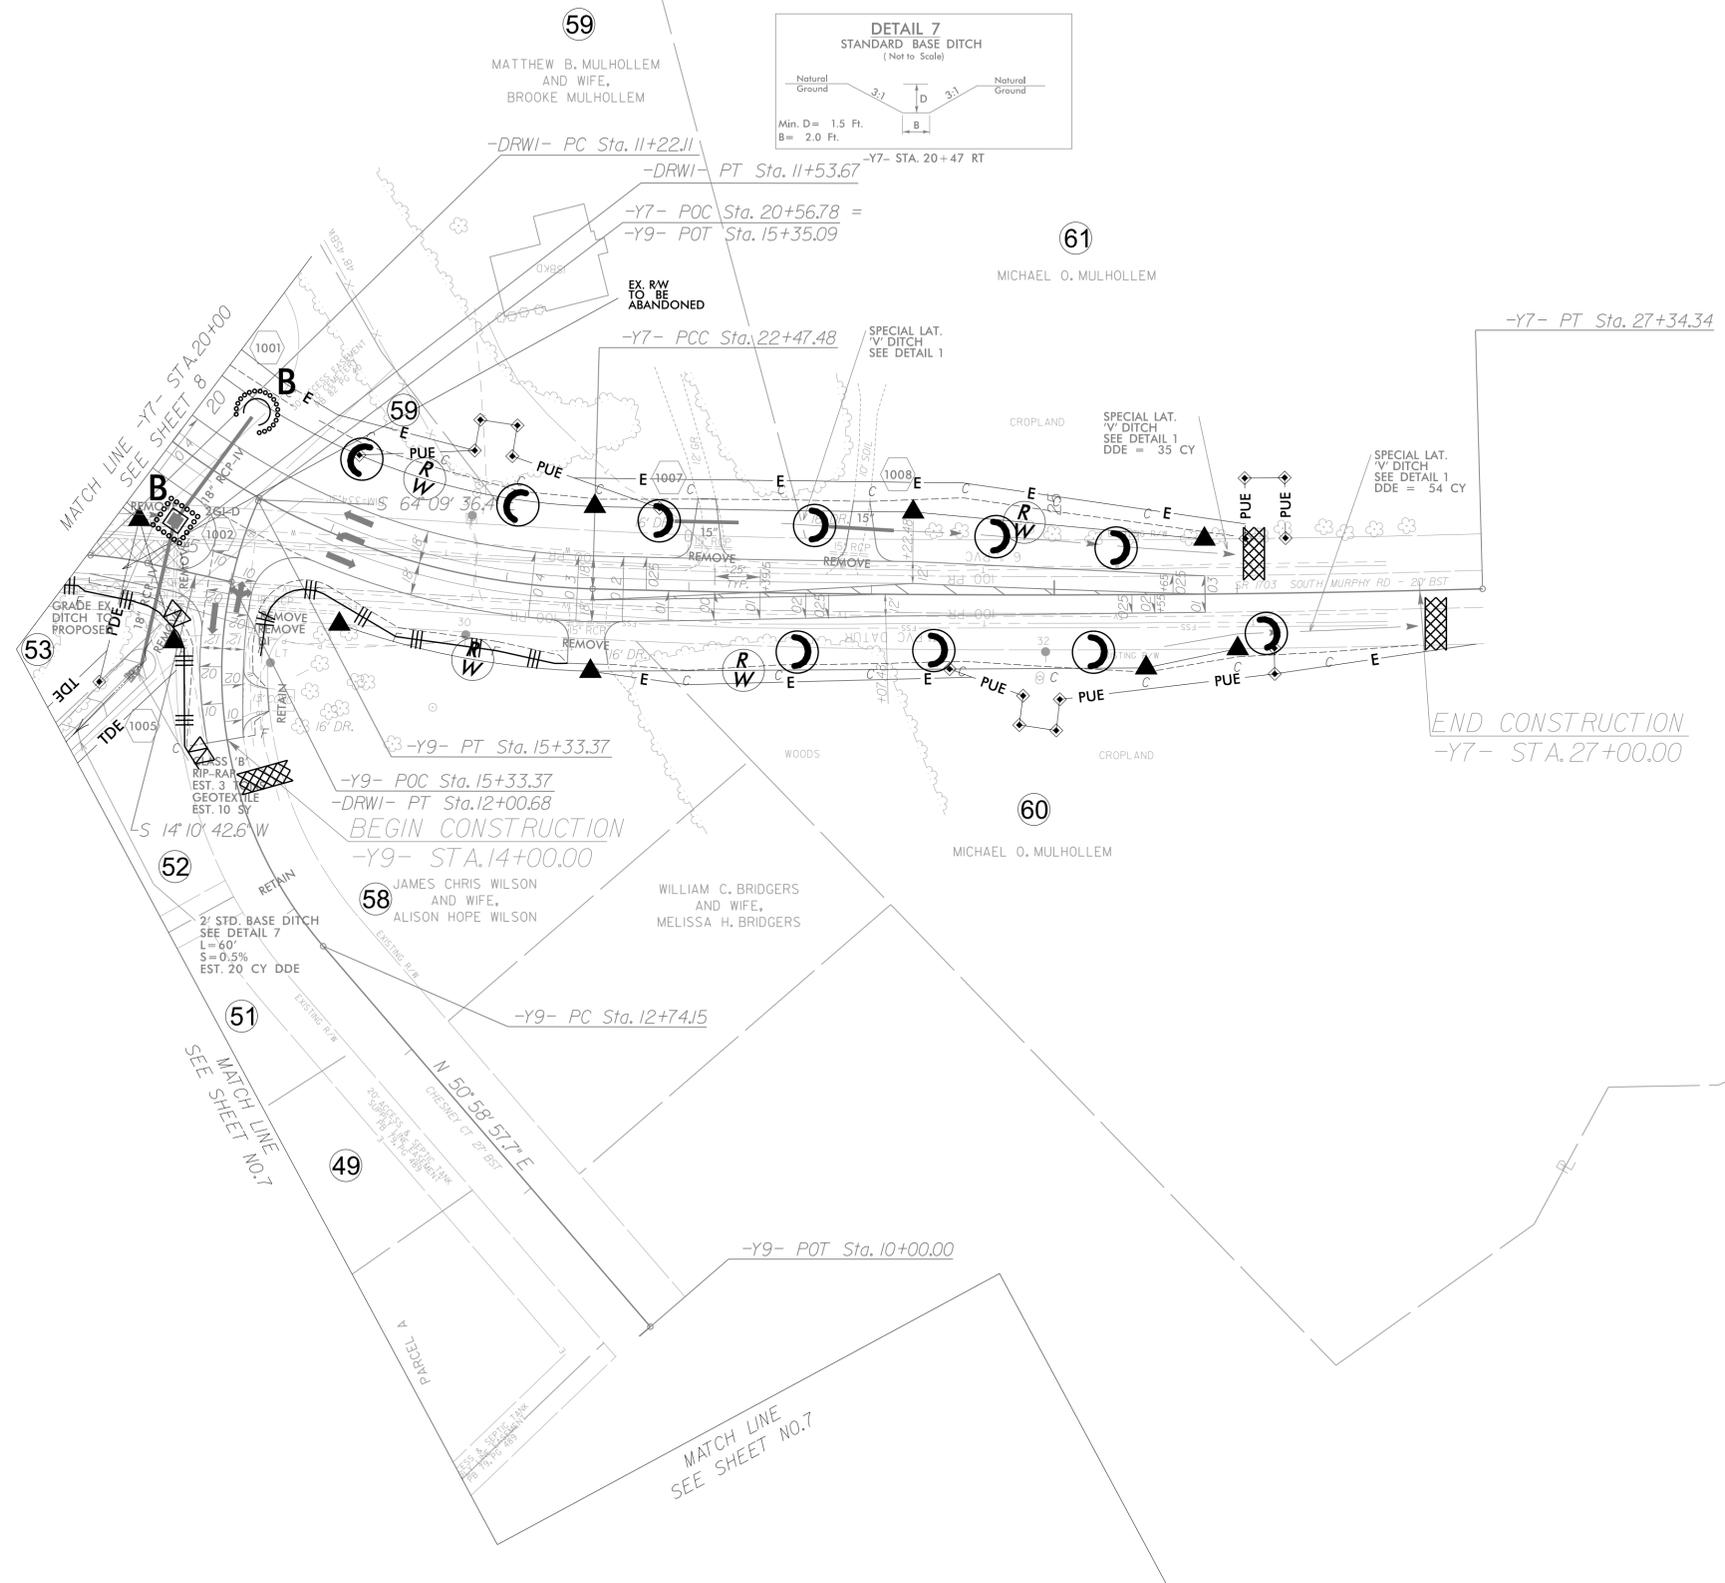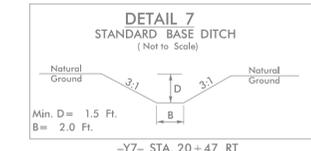

59

MATTHEW B. MULHOLLEM AND WIFE, BROOKE MULHOLLEM

61

MICHAEL O. MULHOLLEM

60

MICHAEL O. MULHOLLEM

52

58

JAMES CHRIS WILSON AND WIFE, ALISON HOPE WILSON

WILLIAM C. BRIDGERS AND WIFE, MELISSA H. BRIDGERS

51

49

END CONSTRUCTION
-Y7- STA. 27+00.00

BEGIN CONSTRUCTION
-Y9- STA. 14+00.00

2' STD. BASE DITCH
SEE DETAIL 7
L = 60'
S = 0.5%
EST. 20 CY DDE

MATCH LINE -Y7- STA. 20+00
SEE SHEET 8

MATCH LINE
SEE SHEET NO. 7

MATCH LINE
SEE SHEET NO. 7