


6/23/16



PROJ. REFERENCE NO.	SHEET NO.
W-5704E	X-44

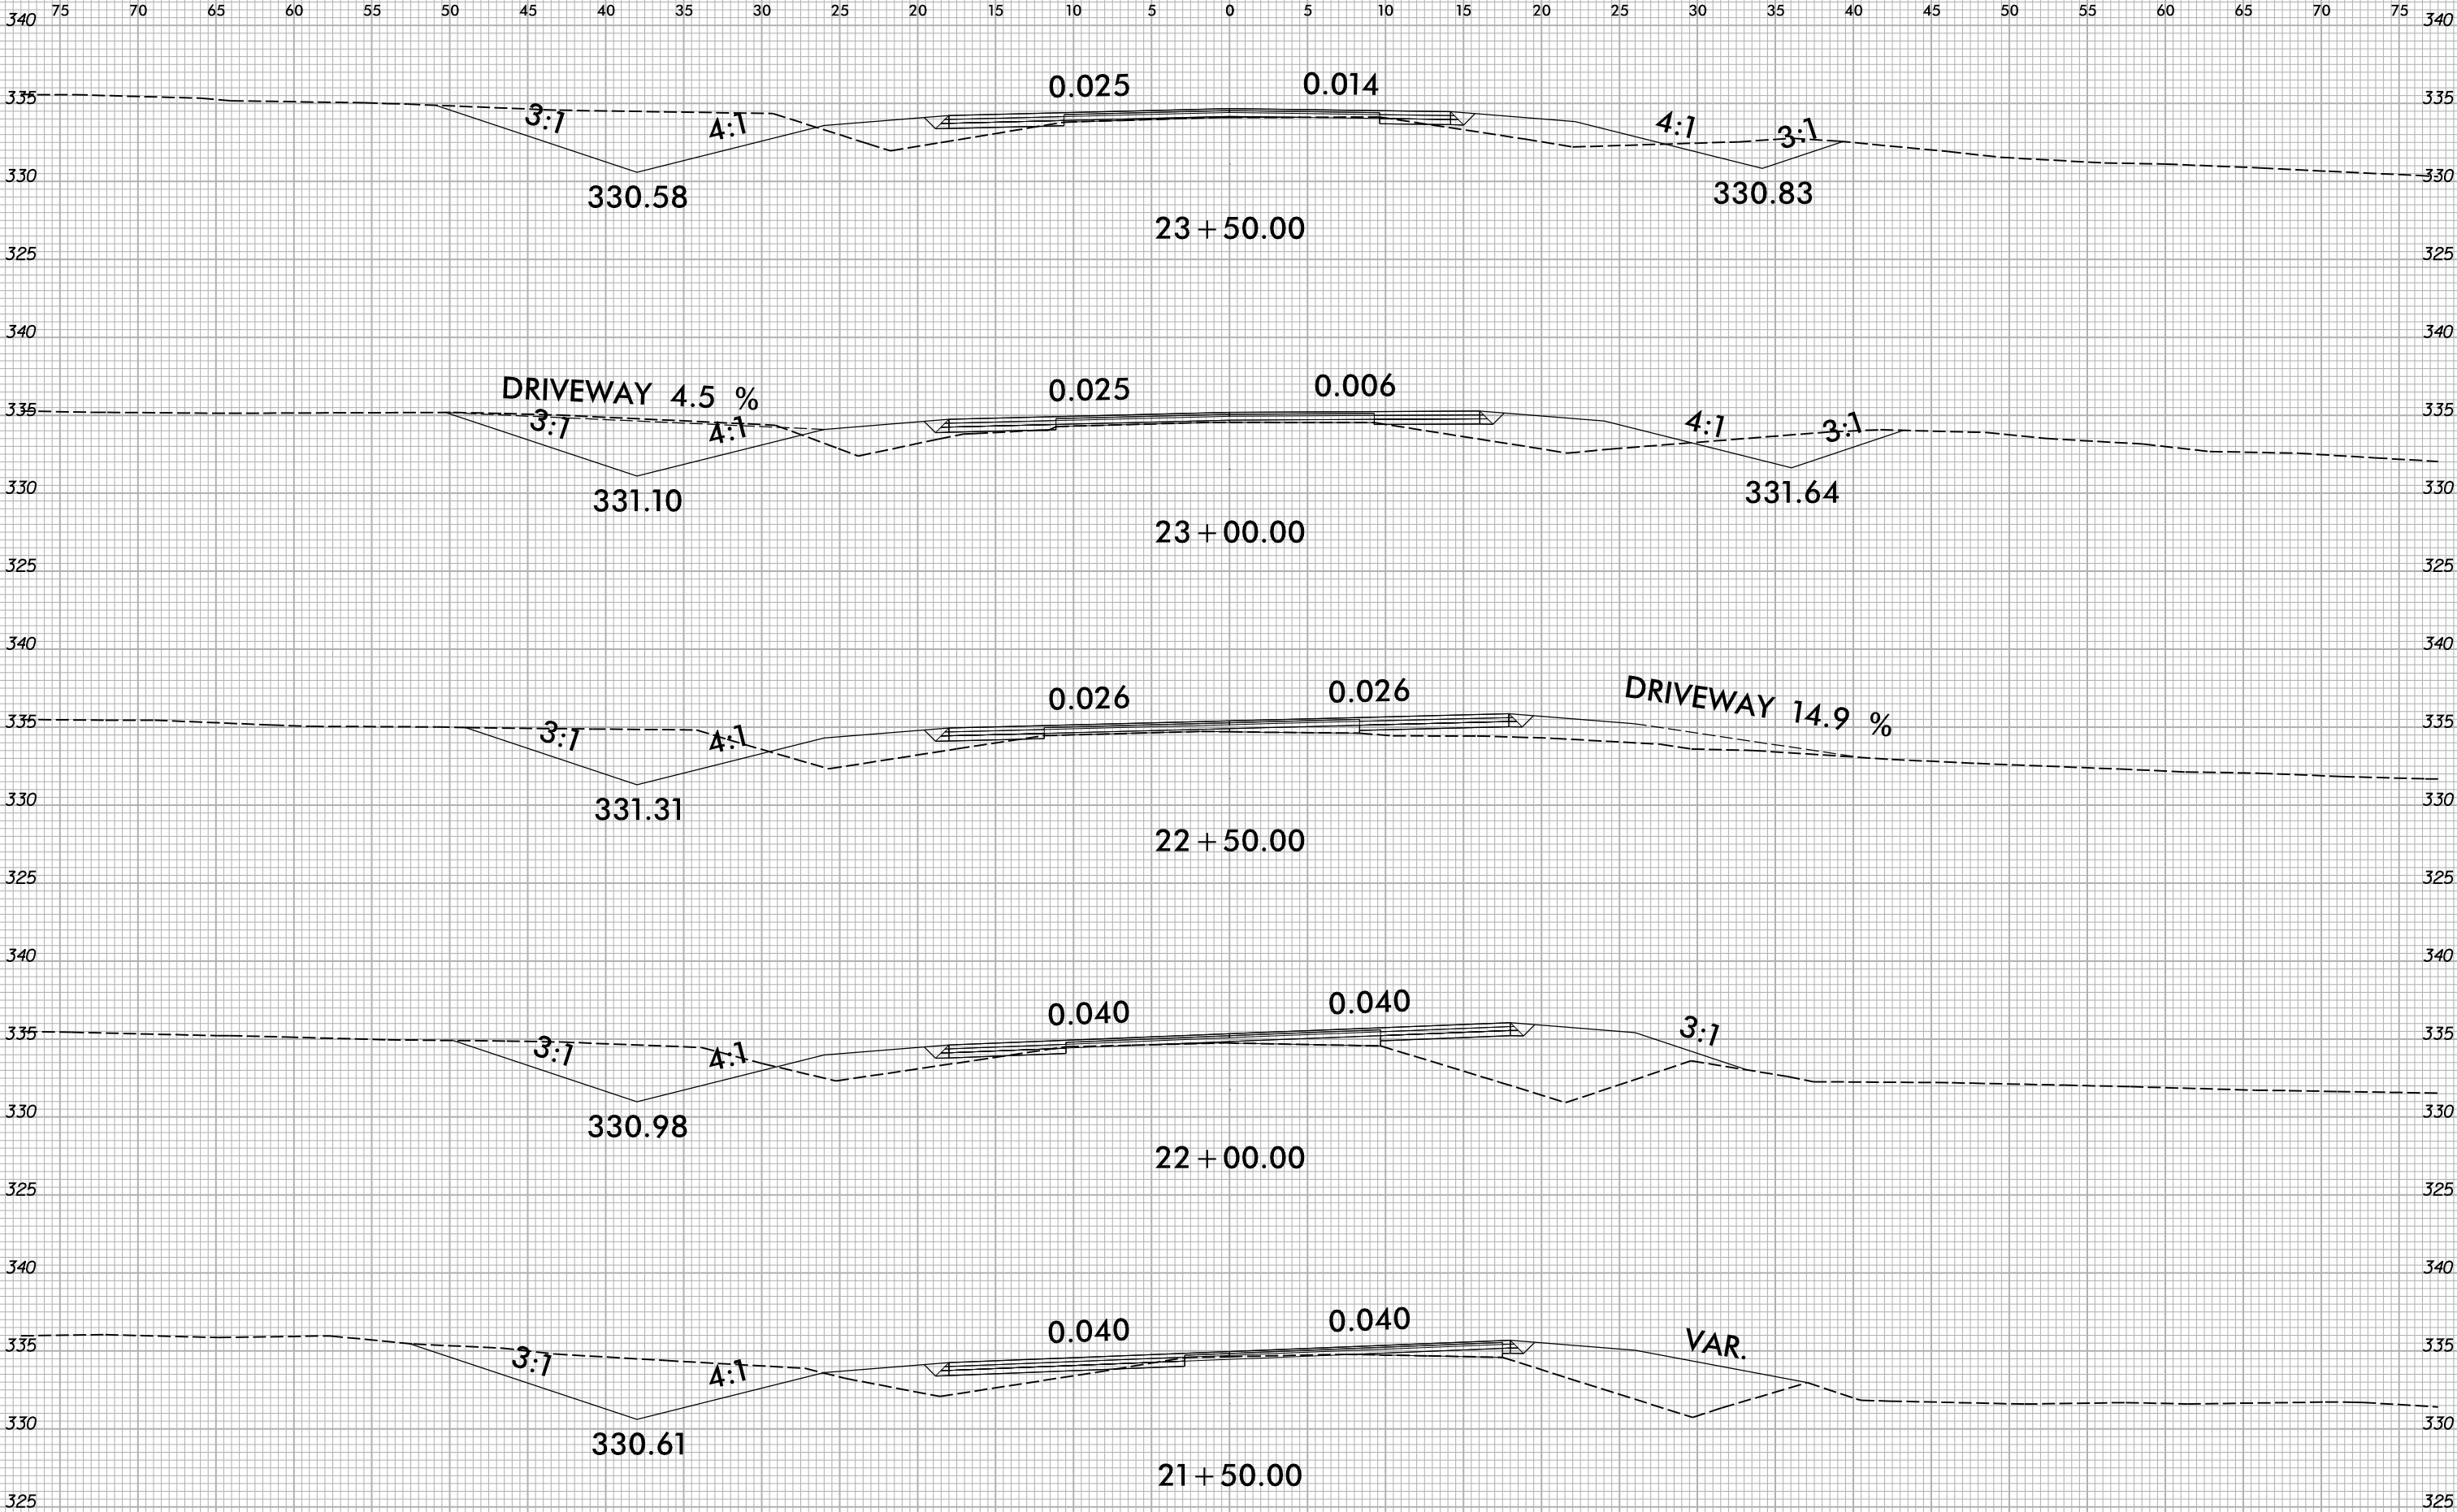

-Y7-

10/11/2024
x:\ncdot\w-5704e\corridor-modeling\w-5704e_R0Y_XPL_Y7.dgn
User:bevans