



6/23/16

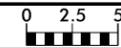

PROJ. REFERENCE NO.
W-5704E

SHEET NO.
X-53

75 70 65 60 55 50 45 40 35 30 25 20 15 10 5 0 5 10 15 20 25 30 35 40 45 50 55 60 65 70 75

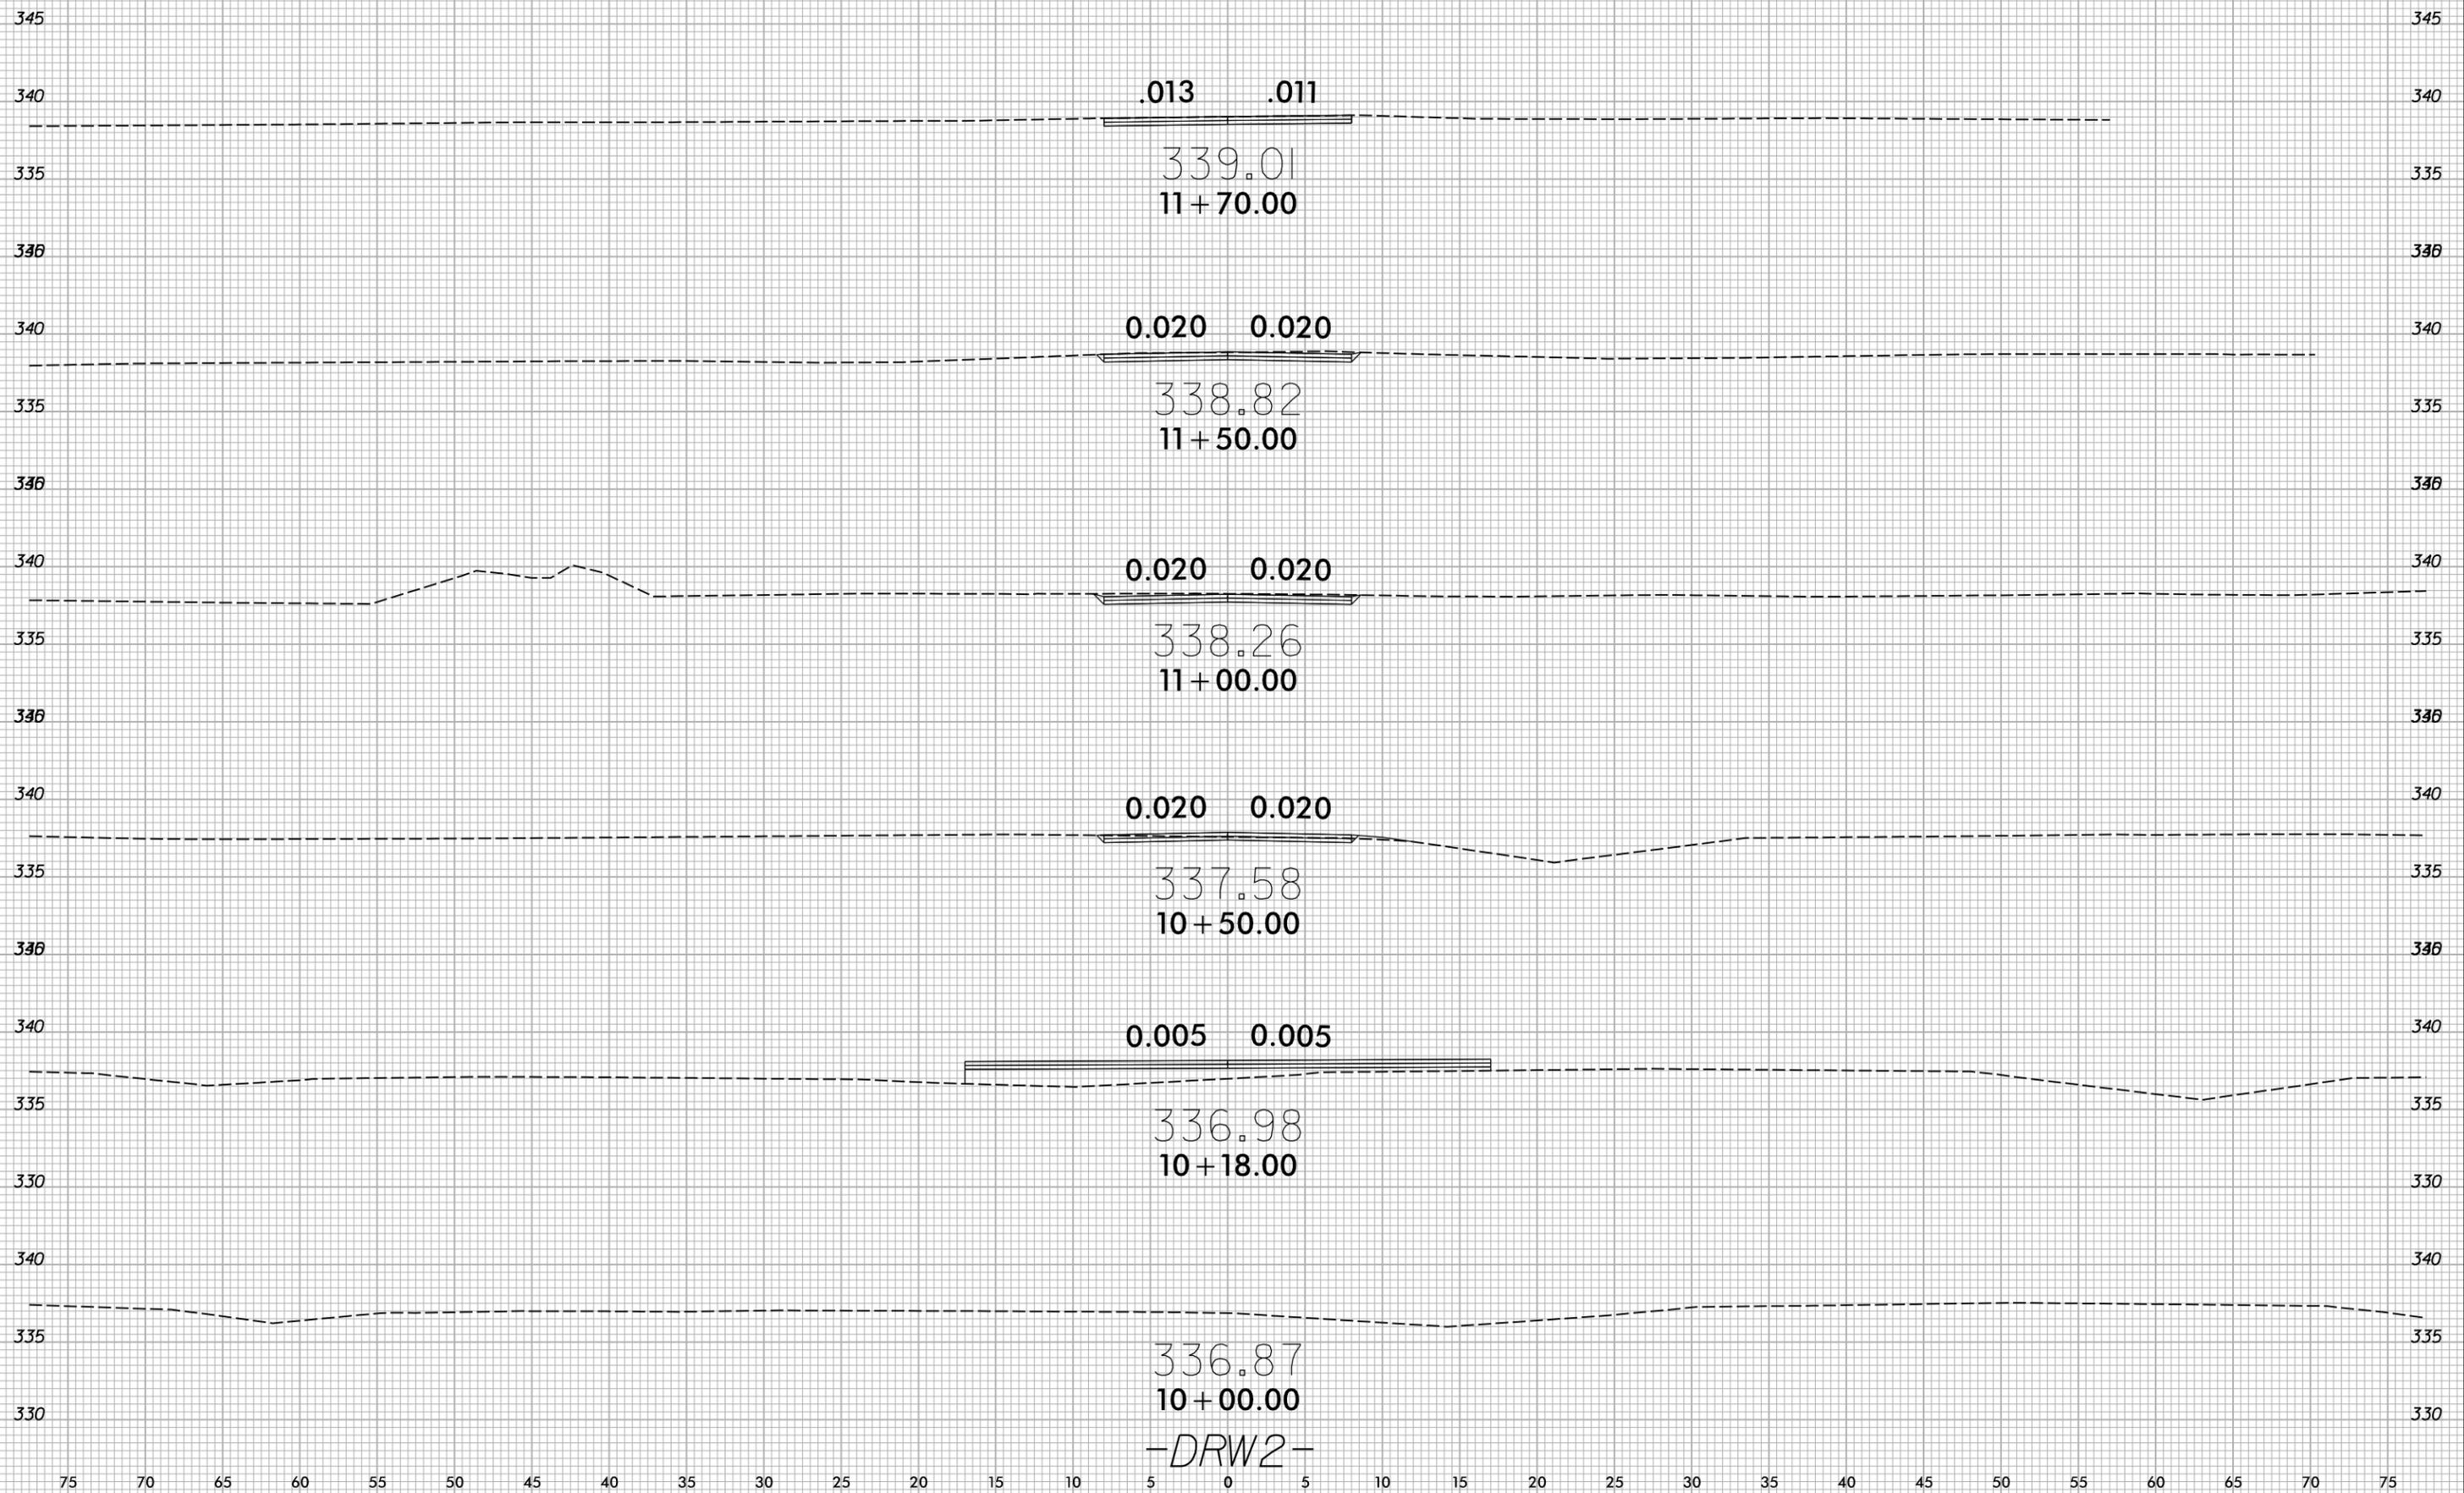

-DRW2-

10/30/2024
I:\nrcdot\w-5704e\roadway\corridor-modeling\w-5704E_RDY_XPL_drw2.dgn
User:Bevans