

TIP PROJECT: W-5704E

T.I.P. NO.	SHEET NO.
W-5704E	UO-1


NOTE:
 ALL UTILITY WORK SHOWN ON THIS SHEET IS DONE BY OTHERS.
 NO PAYMENT WILL BE MADE TO THE CONTRACTOR FOR UTILITY WORK SHOWN ON THIS SHEET.

STATE OF NORTH CAROLINA
 DIVISION OF HIGHWAYS


**UTILITIES BY OTHERS PLANS
 JOHNSTON COUNTY**

**LOCATION: SR 1700 (COVERED BRIDGE ROAD) FROM
 SR 2685 (HELENA LANE) TO SR 1003 (BUFFALO ROAD)**

TYPE OF WORK: POWER DISTRIBUTION & GAS DISTRIBUTION & TELECOM

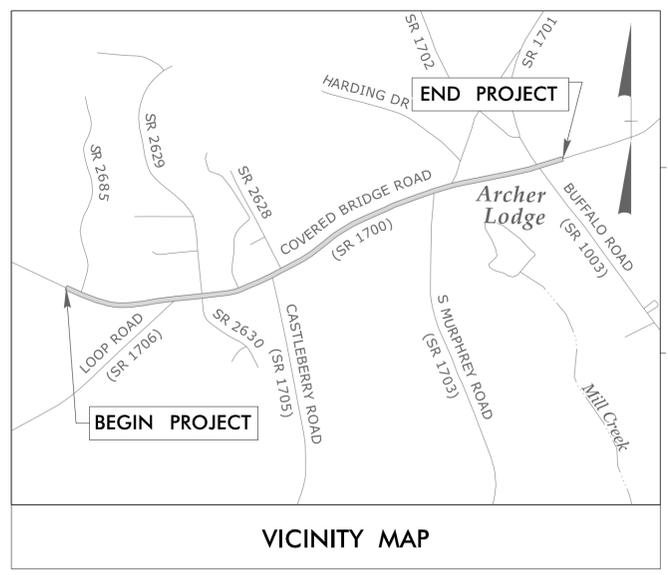


**BEGIN TIP PROJECT W-5704E
 -L- POT 13+00.00**

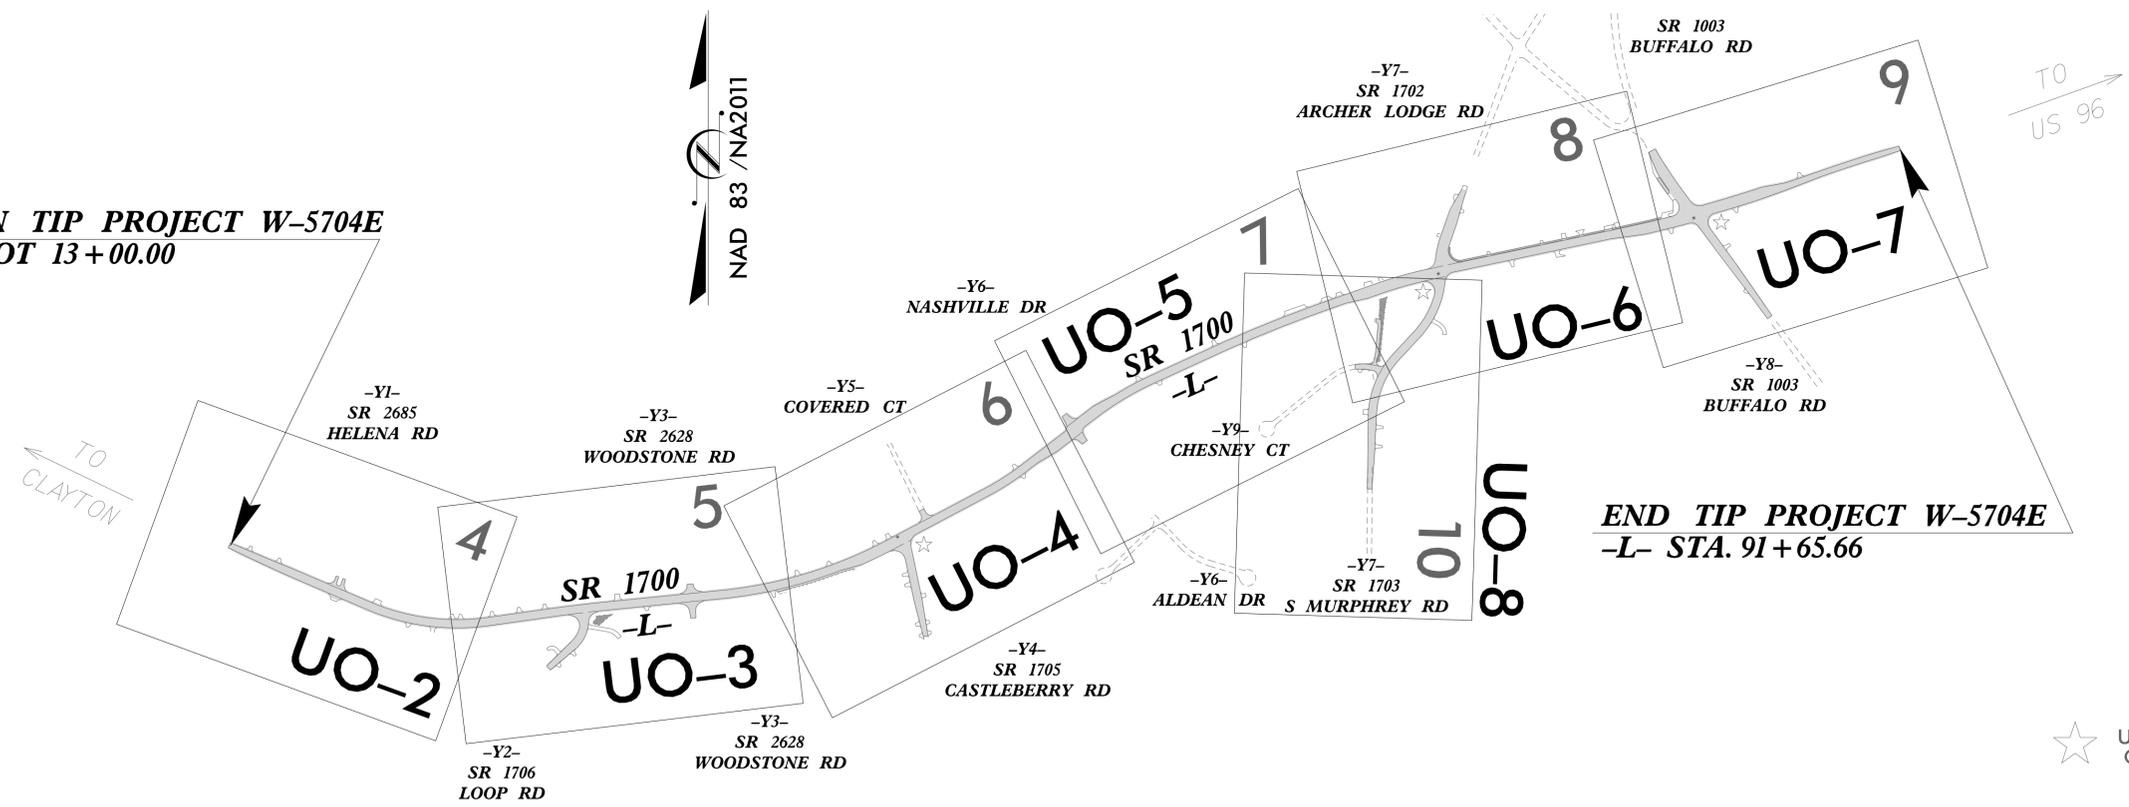

**END TIP PROJECT W-5704E
 -L- STA. 91+65.66**

THIS IS NOT A CONTROLLED ACCESS PROJECT.

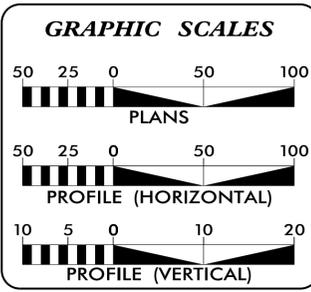

INDEX OF SHEETS

SHEET NO.	DESCRIPTION
UO-1	TITLE SHEET
UO-2 THRU UO-8	UBO PLAN SHEETS

UTILITY OWNERS WITH CONFLICTS

(A) POWER DISTRIBUTION - DUKE ENERGY
 (B) TELECOM - CENTURYLINK
 (C) TELECOM - CHARTER/SPECTRUM
 (D) TELECOM - CONTERRA
 (E) TELECOM - UTILIPLEX
 (F) GAS DISTRIBUTION - PIEDMONT NATURAL GAS

PREPARED IN THE OFFICE OF:

HINDE ENGINEERING
 License No. C-2639
 401 Harrison Oaks Blvd., Suite 220 Cary, NC 27513
 (919)-653-0001

Clint L. Stevens, P.E. UTILITY COORDINATION PROJECT MANAGER
Harris Winters PROJECT UTILITY COORDINATOR
James N. Arnold PROJECT UTILITY DESIGNER


**DIVISION OF HIGHWAYS
 DIVISION 4**
 509 WARD BLVD.
 PO BOX 3165
 WILSON, NC 27895
 PHONE (252) 640-6400
 FAX (252) 234-6174

Addison Gaaney, PE PROJ. DEVELOPMENT ENGINEER
Kim Moore RESIDENT ENGINEER
Kyle A. Pleasant DIV. UTILITIES ENGINEER
Frank Zdelar DIV. UTILITY COORDINATOR

18-MAR-2026 08:07 S:\Server\Files\PROJECTS\2017\A20171006.00.TGS.W-5704E\Design\Utilities\Engineering\UBO\Proj\W-5704E_ut_tsh_U001.psh.dgn

UTILITIES BY OTHERS

NOTE:
 ALL UTILITY WORK SHOWN ON THIS SHEET WILL BE DONE BY OTHERS. NO PAYMENT WILL BE MADE TO THE CONTRACTOR FOR UTILITY WORK SHOWN ON THIS SHEET.

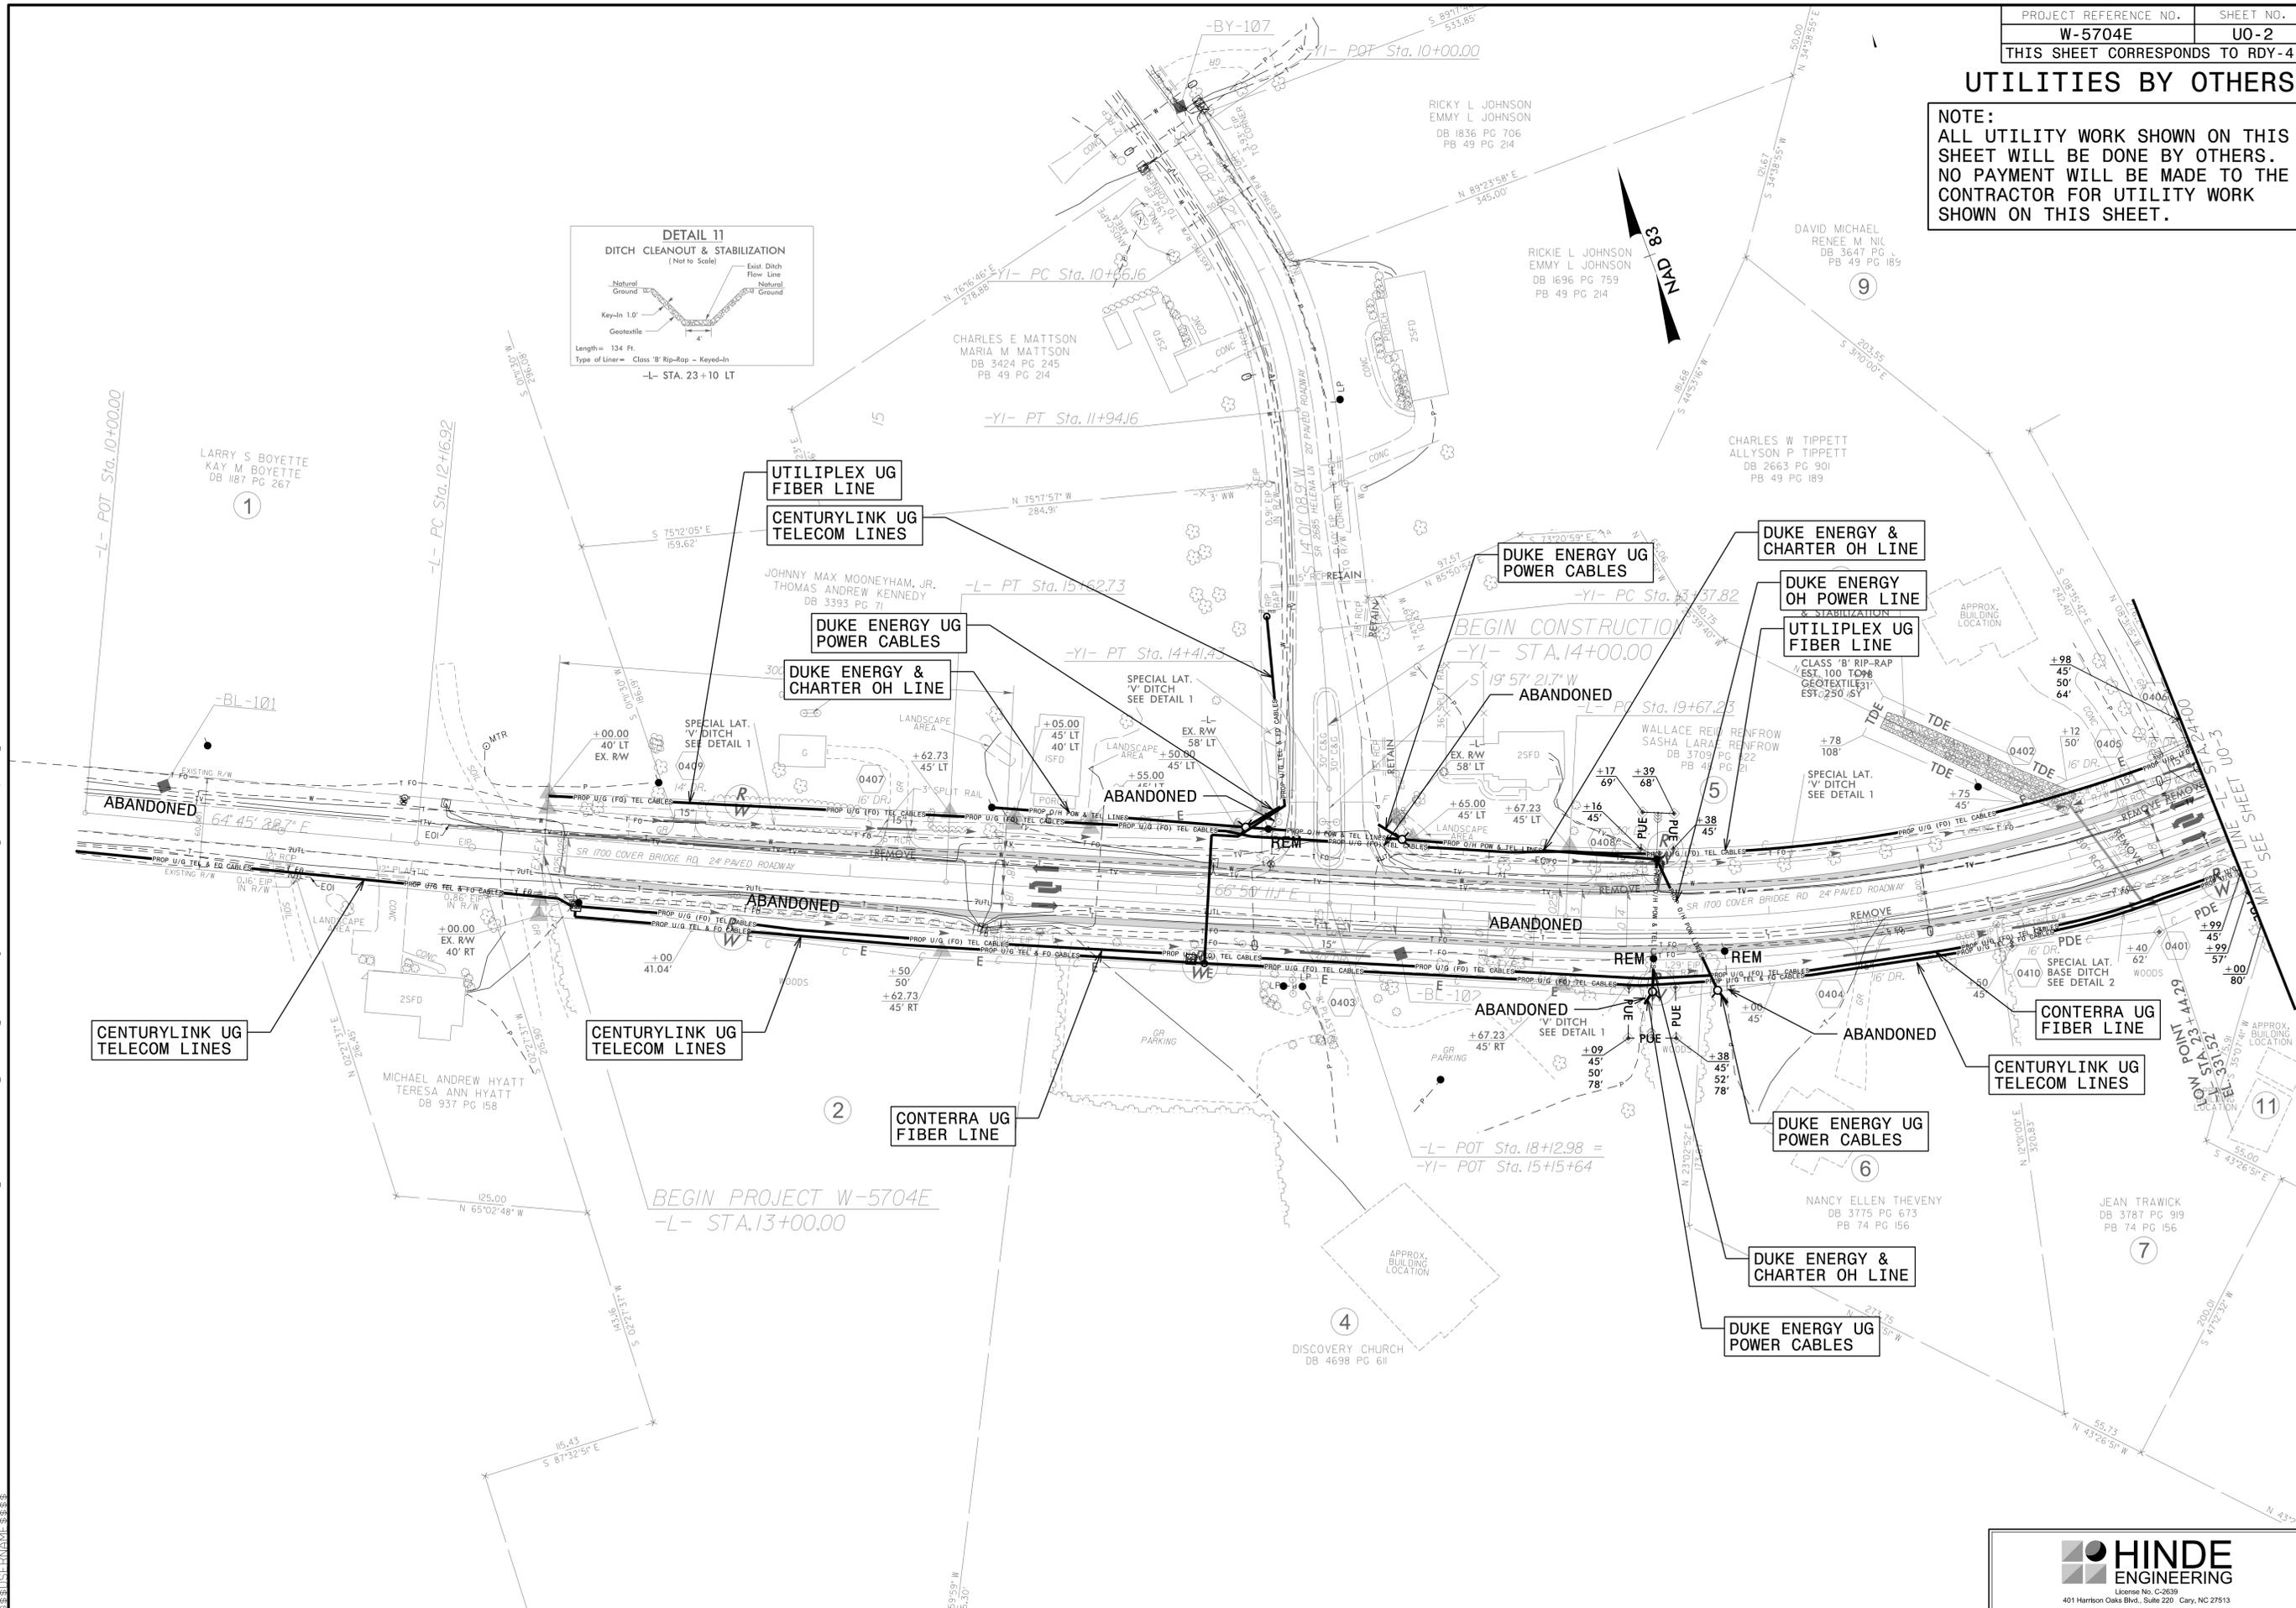


I:\MAR-2026_08\08\PROJECTS\2017\A20171106\00_TGS_W-5704E\Design\Utilities\UBO\Proj\W-5704E_ut_rdy4_U002_psh.dgn
 3/26/2026 10:58:58 AM
 100%

UBO PLANS ARE FOR INFORMATION ONLY AND ARE NOT TO BE USED FOR CONSTRUCTION. ALL PROPOSED RELOCATION INFORMATION SHOWN ON THE UBO PLANS WAS PROVIDED BY 3RD PARTIES. HINDE ENGINEERING, INC. ASSUMES NO RESPONSIBILITY OR LIABILITY FOR THE ACCURACY OR VALIDITY OF 3RD PARTY INFORMATION PROVIDED.




UTILITIES BY OTHERS

NOTE:
ALL UTILITY WORK SHOWN ON THIS SHEET WILL BE DONE BY OTHERS. NO PAYMENT WILL BE MADE TO THE CONTRACTOR FOR UTILITY WORK SHOWN ON THIS SHEET.

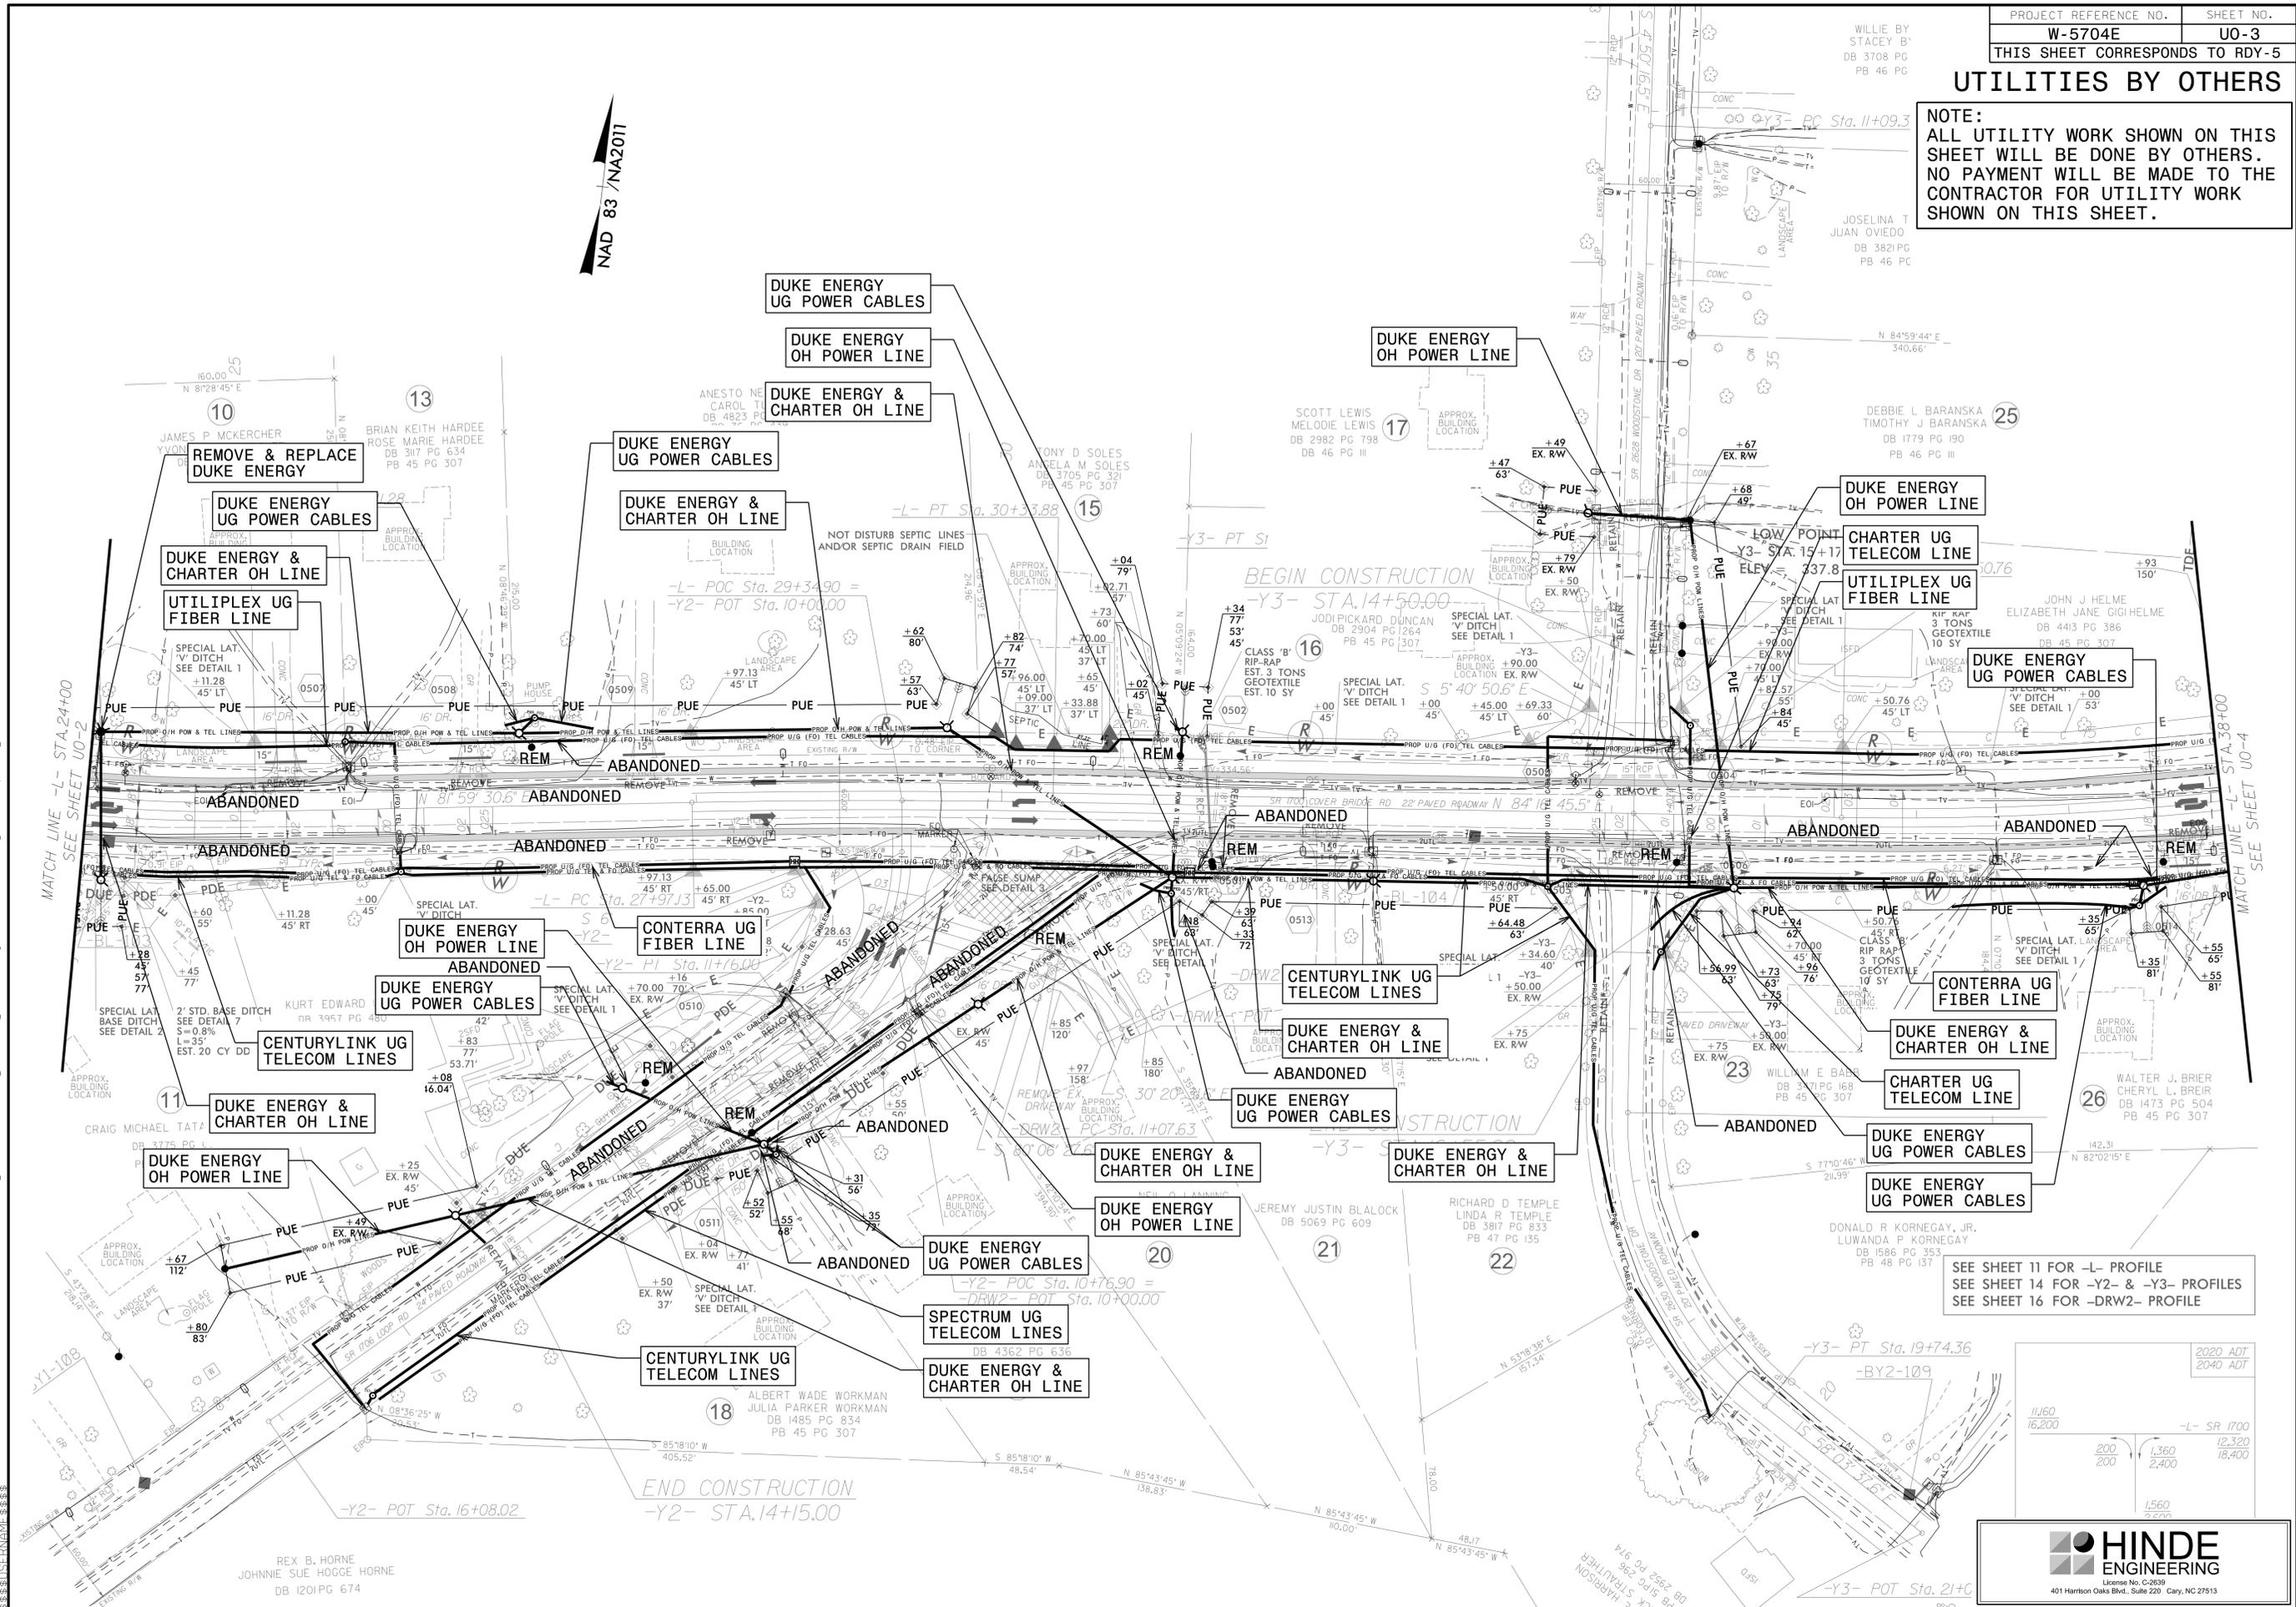


SEE SHEET 11 FOR -L- PROFILE
SEE SHEET 14 FOR -Y2- & -Y3- PROFILES
SEE SHEET 16 FOR -DRW2- PROFILE

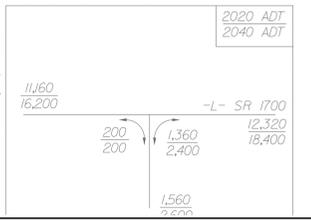


UBO PLANS ARE FOR INFORMATION ONLY AND ARE NOT TO BE USED FOR CONSTRUCTION. ALL PROPOSED RELOCATION INFORMATION SHOWN ON THE UBO PLANS WAS PROVIDED BY 3RD PARTIES. HINDE ENGINEERING, INC. ASSUMES NO RESPONSIBILITY OR LIABILITY FOR THE ACCURACY OR VALIDITY OF 3RD PARTY INFORMATION PROVIDED.

UTILITIES BY OTHERS

NOTE:
 ALL UTILITY WORK SHOWN ON THIS SHEET WILL BE DONE BY OTHERS. NO PAYMENT WILL BE MADE TO THE CONTRACTOR FOR UTILITY WORK SHOWN ON THIS SHEET.

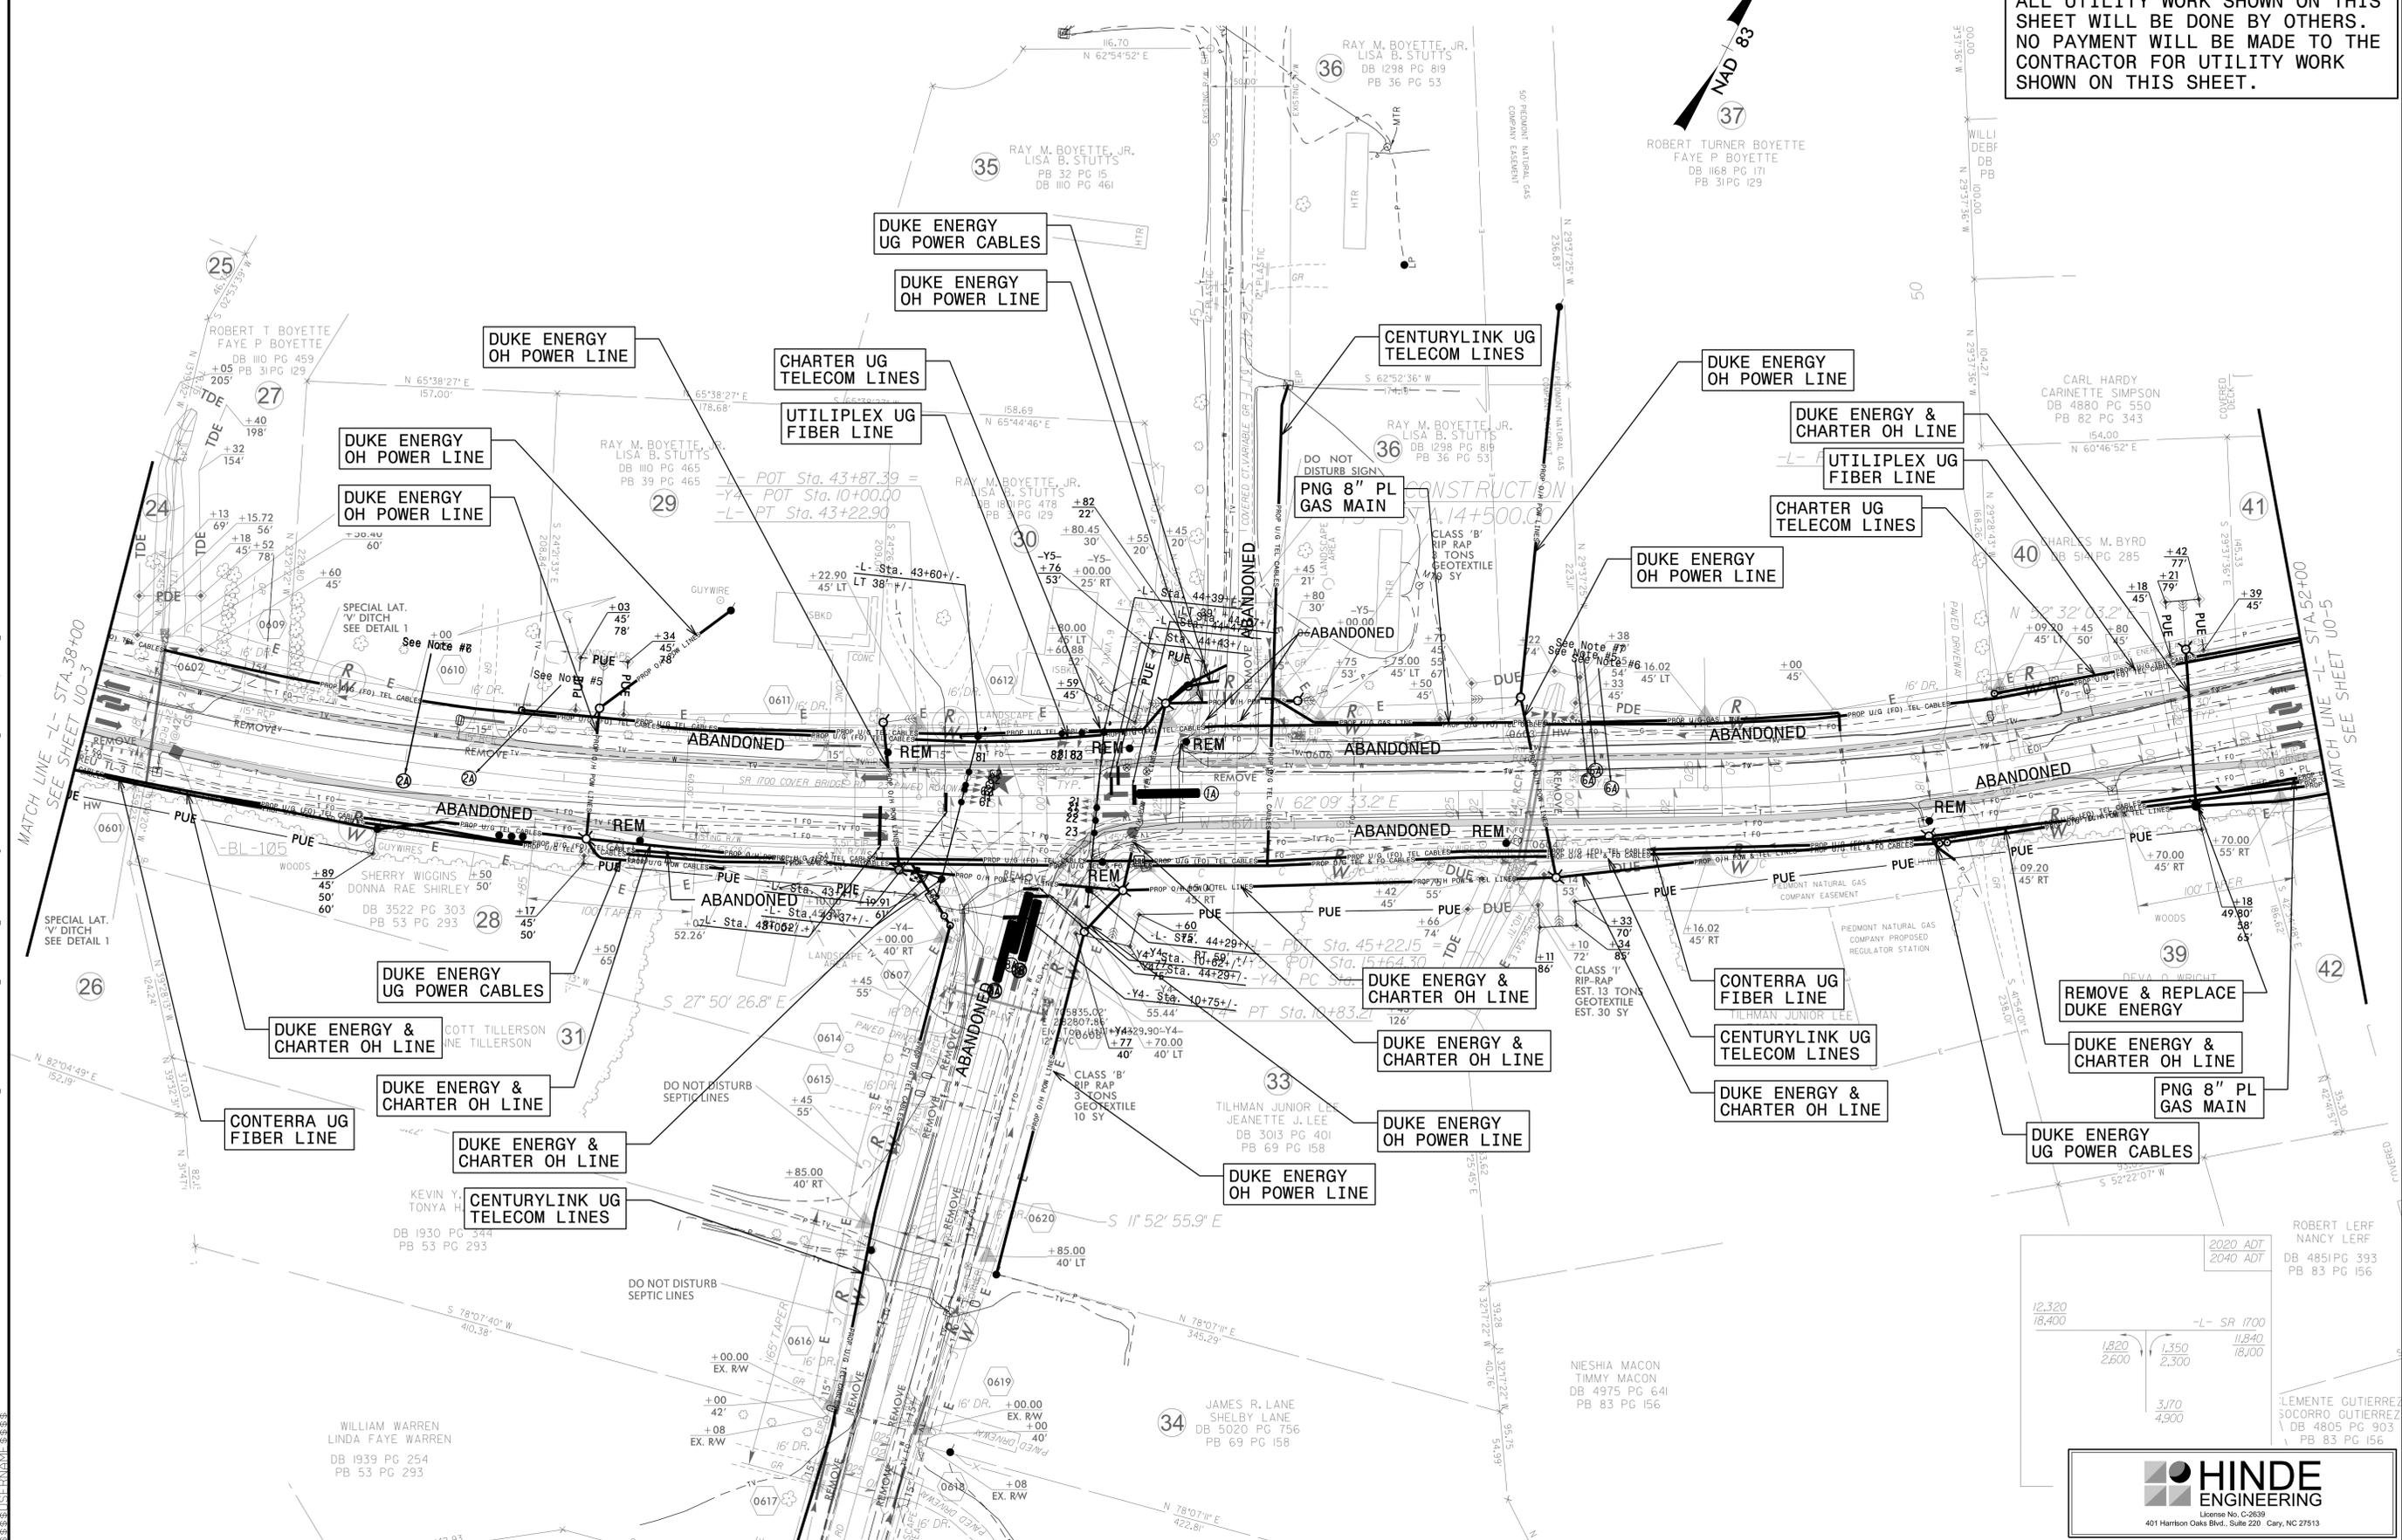


15-MAR-2026 08:09 PROJECTS\2017\A20171106.00.TGS.W-5704E\Design\Utilities\Engineering\UBO\ProJ.W-5704E.ut_rdy6_U004_psh.dgn
 15-MAR-2026 08:09 PROJECTS\2017\A20171106.00.TGS.W-5704E\Design\Utilities\Engineering\UBO\ProJ.W-5704E.ut_rdy6_U004_psh.dgn

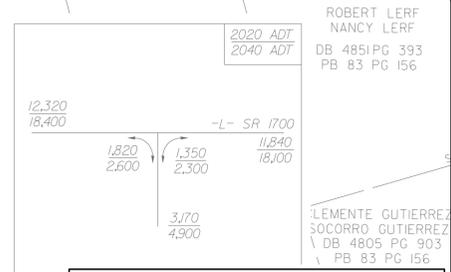

HINDE ENGINEERING
 License No. G-3639
 401 Harrison Oaks Blvd., Suite 220 Cary, NC 27513

UTILITIES BY OTHERS

NOTE:
 ALL UTILITY WORK SHOWN ON THIS SHEET WILL BE DONE BY OTHERS. NO PAYMENT WILL BE MADE TO THE CONTRACTOR FOR UTILITY WORK SHOWN ON THIS SHEET.

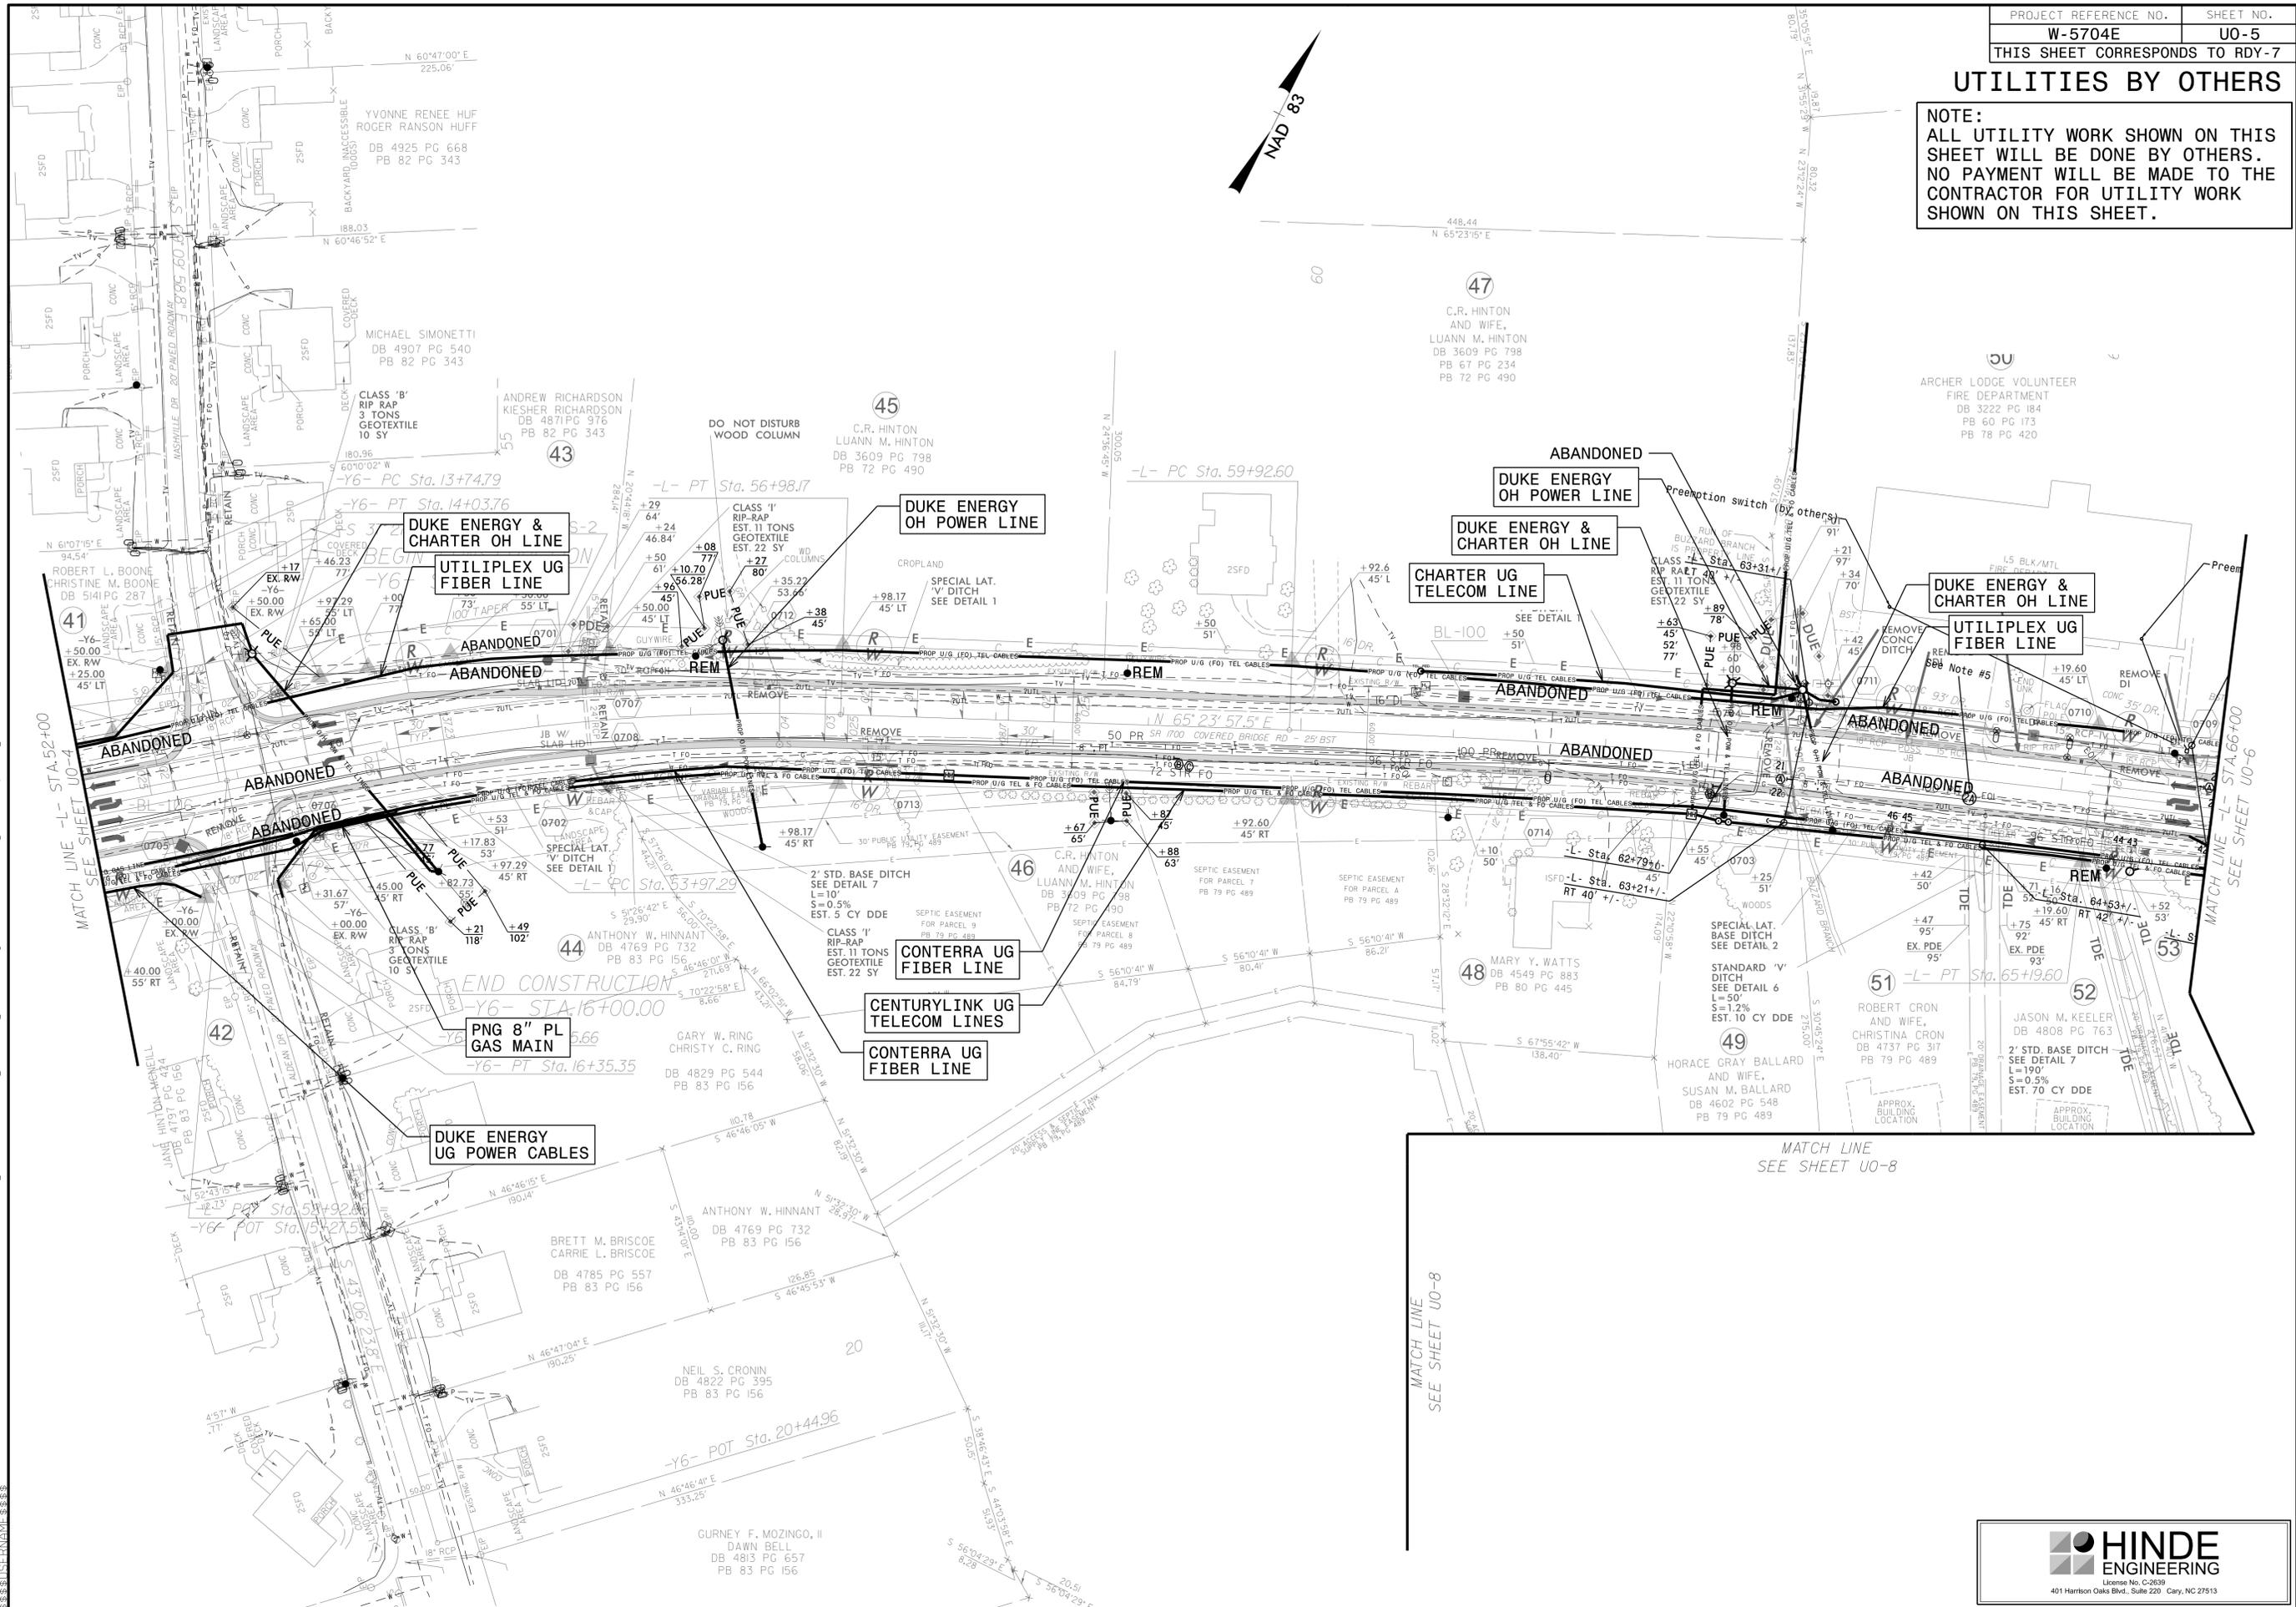


I:\MAR-2026_08\08\PROJECTS\2017\A20171106.00_TGS-W-5704E\Design\Utilities\UBO\ProJ\W-5704E-ut-rdy7-U005_psh.dgn
 15-MAR-2026 08:08 PROJECTS\2017\A20171106.00_TGS-W-5704E\Design\Utilities\UBO\ProJ\W-5704E-ut-rdy7-U005_psh.dgn

UBO PLANS ARE FOR INFORMATION ONLY AND ARE NOT TO BE USED FOR CONSTRUCTION. ALL PROPOSED RELOCATION INFORMATION SHOWN ON THE UBO PLANS WAS PROVIDED BY 3RD PARTIES. HINDE ENGINEERING, INC. ASSUMES NO RESPONSIBILITY OR LIABILITY FOR THE ACCURACY OR VALIDITY OF 3RD PARTY INFORMATION PROVIDED.

UTILITIES BY OTHERS

NOTE:
 ALL UTILITY WORK SHOWN ON THIS SHEET WILL BE DONE BY OTHERS. NO PAYMENT WILL BE MADE TO THE CONTRACTOR FOR UTILITY WORK SHOWN ON THIS SHEET.

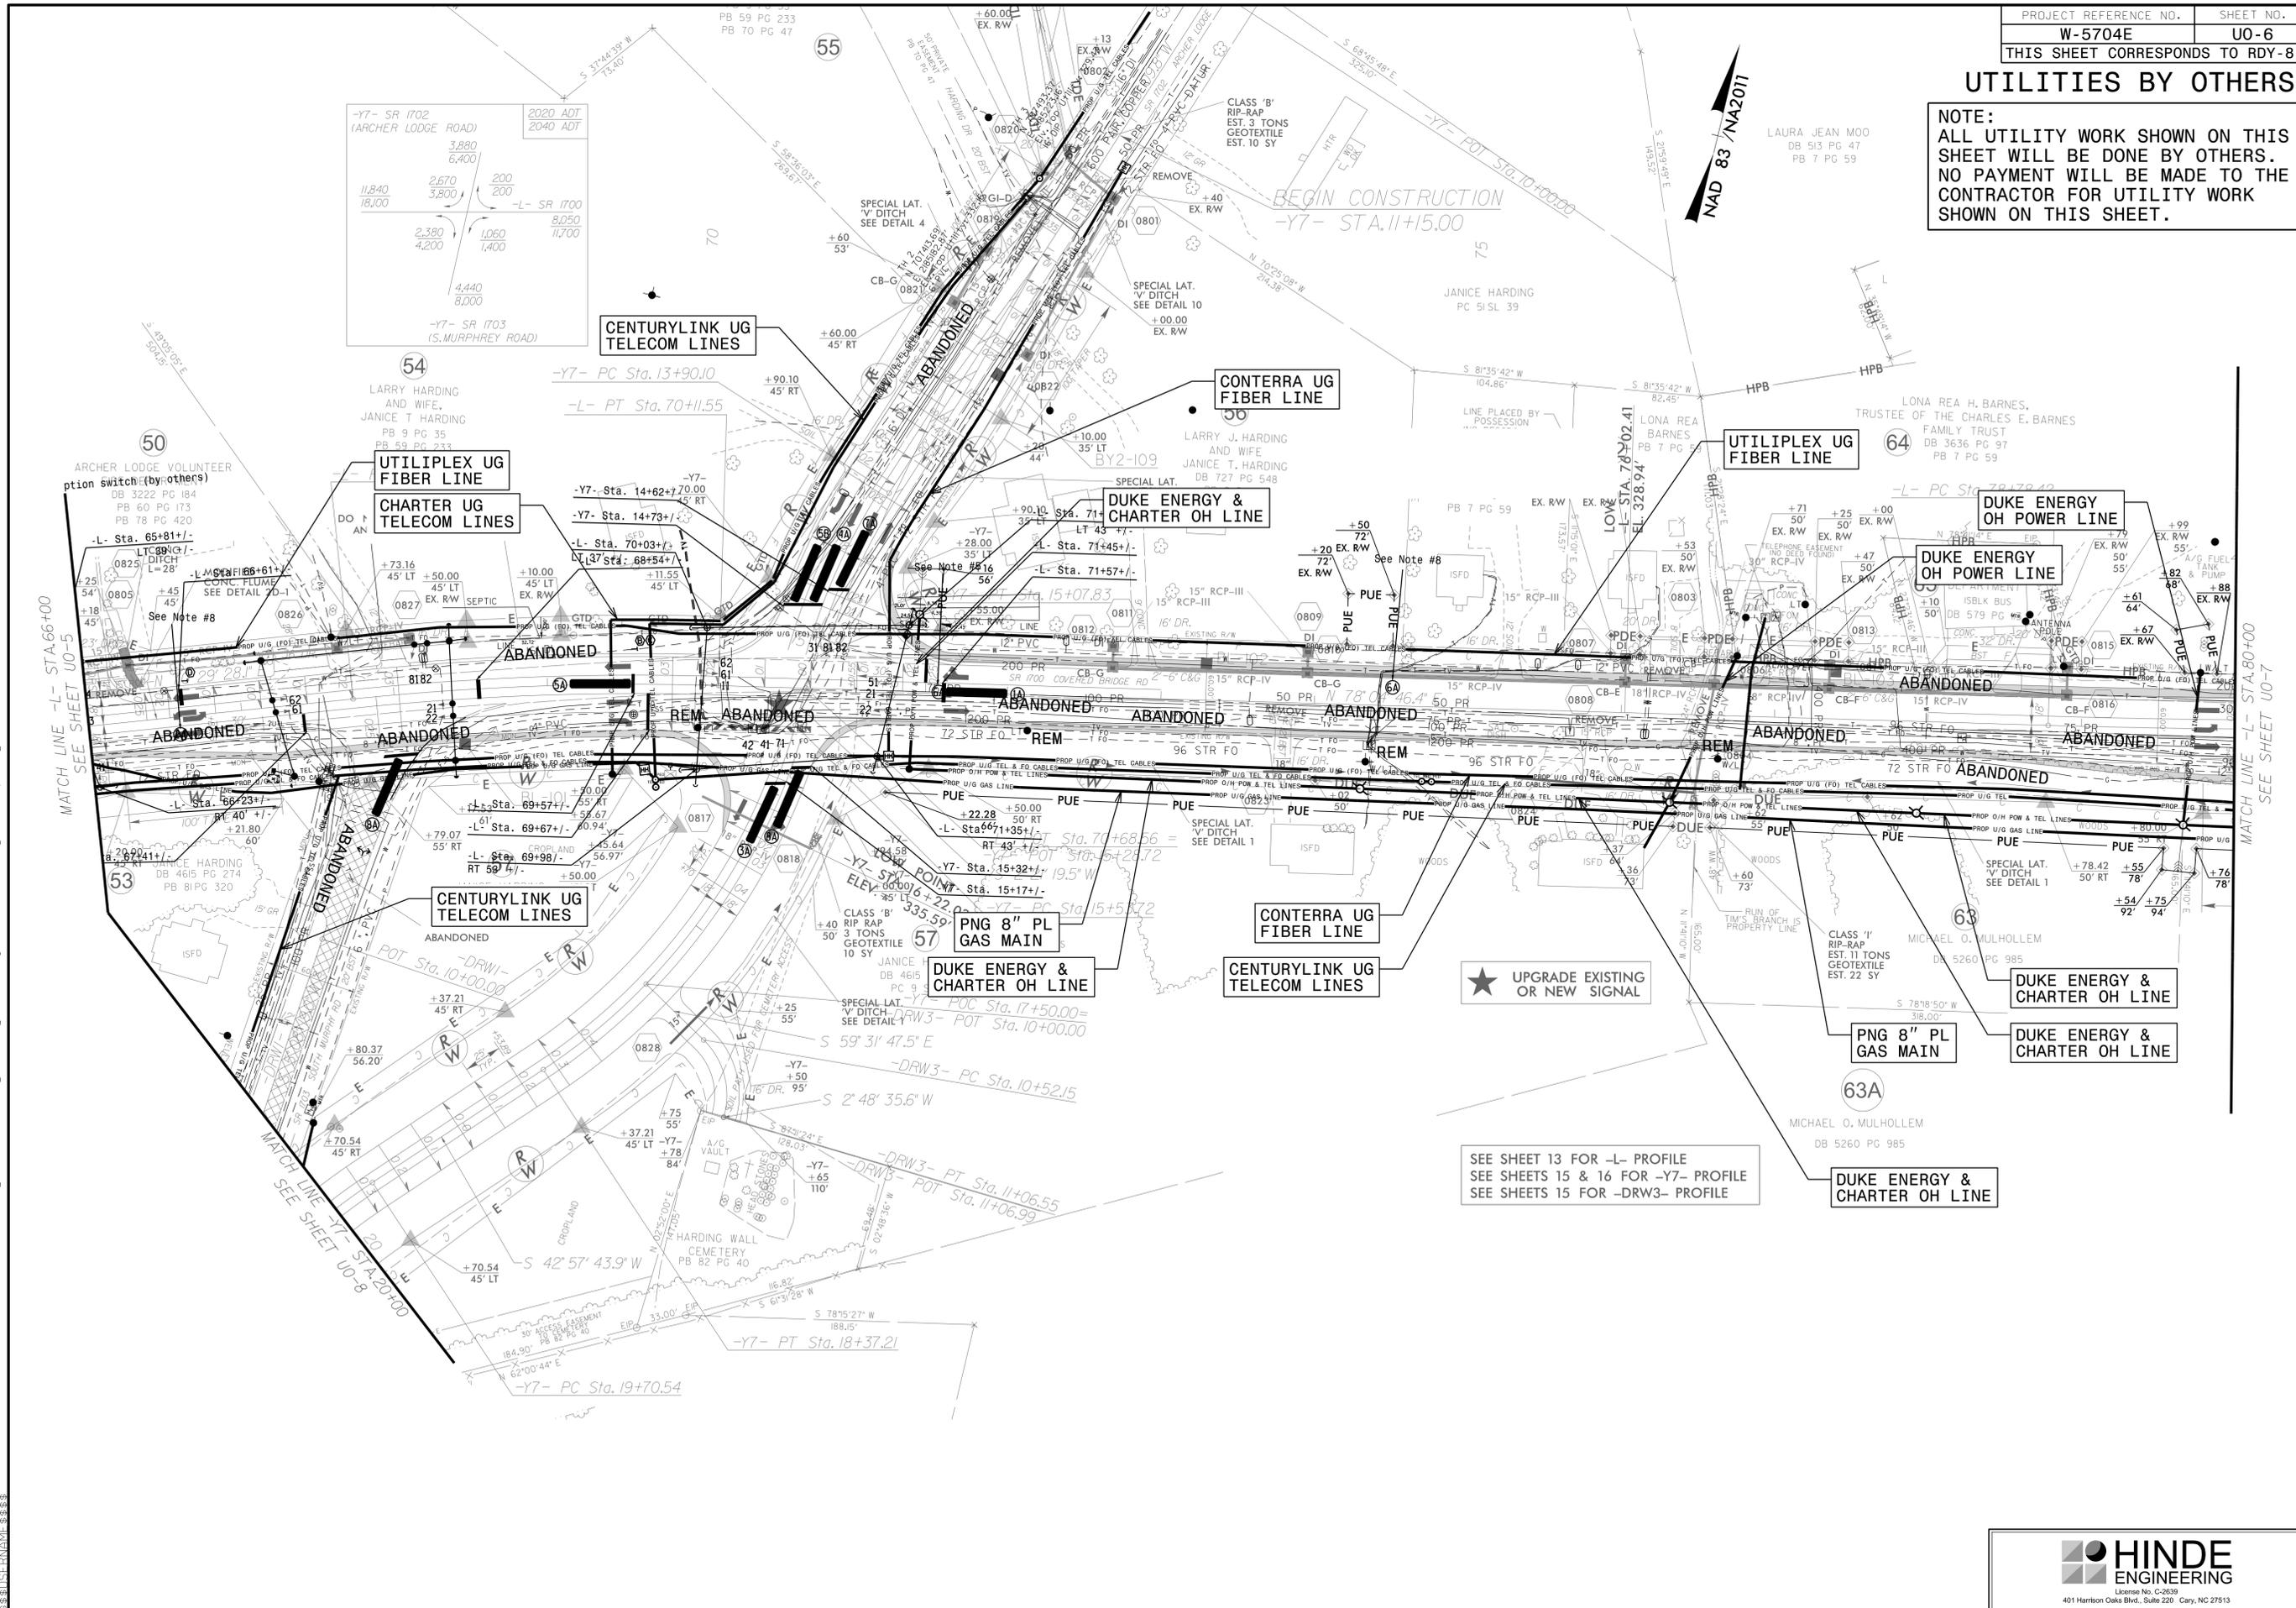


15-MAR-2026 08:09 PROJECTS\2017\A20171106.00_TGS.W-5704E\Design\Utilities\Engineering\UBO\ProJ.W-5704E.ut_rdy8_U006_psh.dgn
 3:38:51 PM



UBO PLANS ARE FOR INFORMATION ONLY AND ARE NOT TO BE USED FOR CONSTRUCTION. ALL PROPOSED RELOCATION INFORMATION SHOWN ON THE UBO PLANS WAS PROVIDED BY 3RD PARTIES. HINDE ENGINEERING, INC. ASSUMES NO RESPONSIBILITY OR LIABILITY FOR THE ACCURACY OR VALIDITY OF 3RD PARTY INFORMATION PROVIDED.

UTILITIES BY OTHERS

NOTE:
 ALL UTILITY WORK SHOWN ON THIS SHEET WILL BE DONE BY OTHERS. NO PAYMENT WILL BE MADE TO THE CONTRACTOR FOR UTILITY WORK SHOWN ON THIS SHEET.

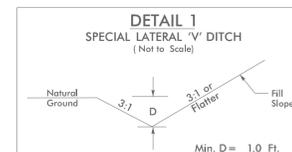

FROM -Y7- STA. 23+50 TO STA. 26+00 LT
 FROM -Y7- STA. 25+50 TO STA. 27+00 RT

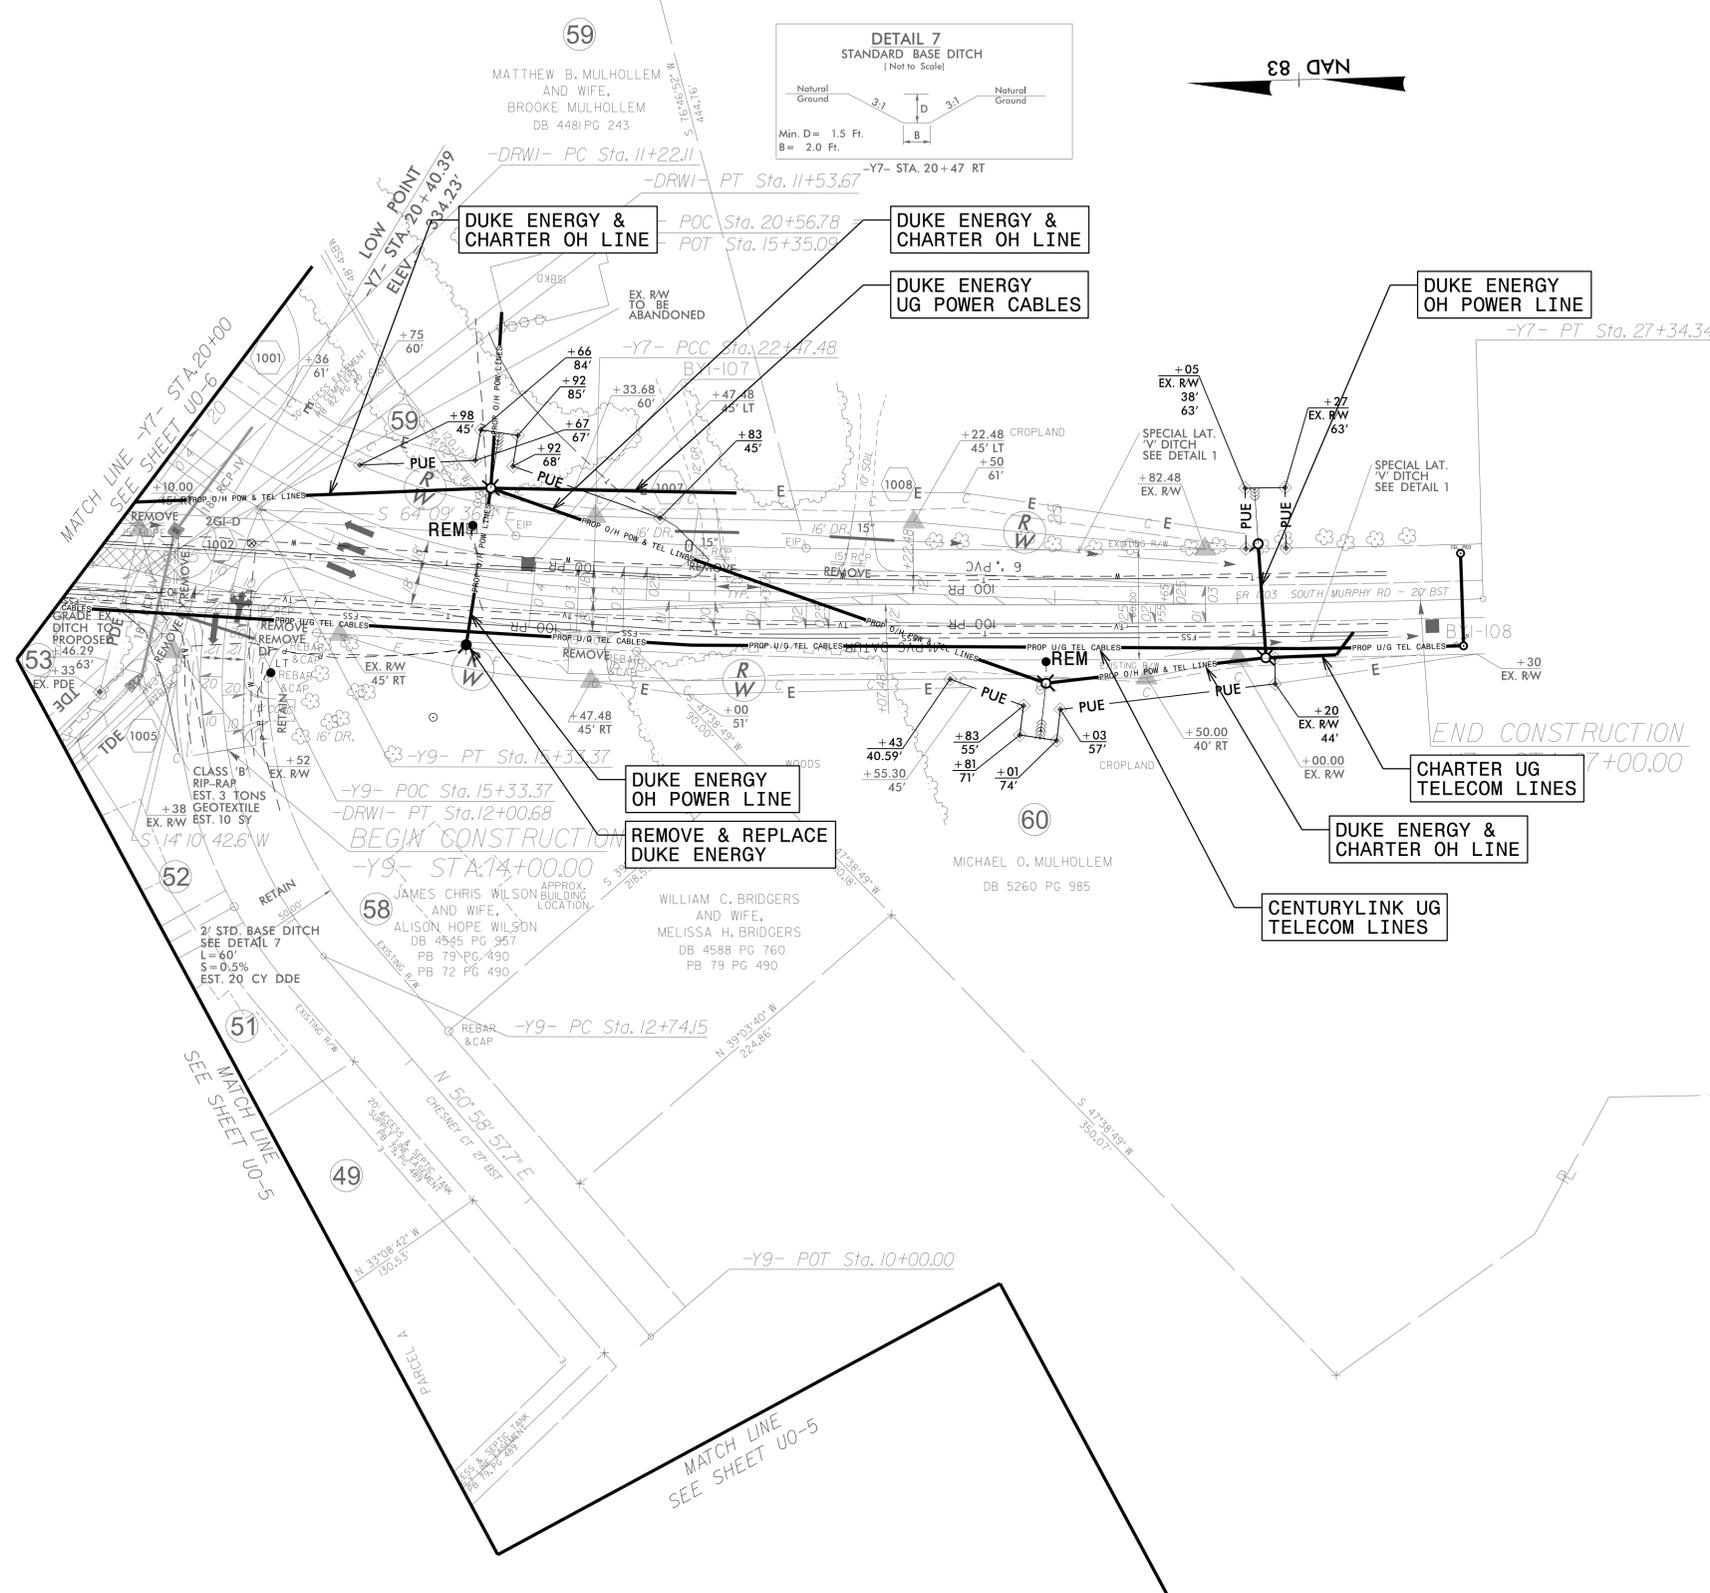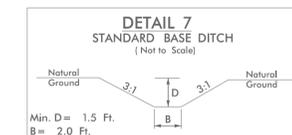

15-MAR-2026 08:10 PROJECTS\2017\A20171106.00-TGS-W-5704E\Design\Utilities\Engineering\UBO\Proj\W-5704E-ut-ryj10-U008_psh.dgn
 3:38:51 PM

