

PROJECT: W03291

**STATE OF NORTH CAROLINA
DEPARTMENT OF TRANSPORTATION**

**PAVEMENT MARKING PLAN
POLK COUNTY**

LOCATION: SR 1151 (GREEN RIVER COVE ROAD)

TIP NO. W03291	SHEET NO. PMP - 1
APPROVED: <u>Don A. Parker</u> <small>TCDS0630ADEF440...</small>	
DATE: 2/11/2026	
SEAL	
	
DOCUMENT NOT CONSIDERED FINAL UNLESS ALL SIGNATURES COMPLETED	

INDEX

SHEET NO.	DESCRIPTION
PMP-1	PAVEMENT MARKING PLAN TITLE, SCHEDULE SHEET, INDEX OF SHEETS, LIST OF APPLICABLE ROADWAY STANDARD DRAWINGS, GENERAL NOTES, AND FINAL PAVEMENT MARKING SCHEDULE
PMP-1A	REVISED ROADWAY STANDARD DRAWING (1205D01)
PMP-2-17	PAVEMENT MARKING DETAIL

GENERAL NOTES

THE FOLLOWING GENERAL NOTES APPLY AT ALL TIMES FOR THE DURATION OF THE CONSTRUCTION PROJECT, EXCEPT WHEN OTHERWISE NOTED IN THE PLAN, OR DIRECTED BY THE ENGINEER.

A) INSTALL PAVEMENT MARKINGS AND PAVEMENT MARKERS ON THE FINAL SURFACE AS FOLLOWS:

ROAD NAME	MARKING	MARKER
SR 1151 GREEN RIVER COVE RD	INTEGRATED MULTIPOLYMER (IMP)	NONE

D) TIE PROPOSED PAVEMENT MARKING LINES TO EXISTING PAVEMENT MARKING LINES.

E) REMOVE/REPLACE ANY CONFLICTING/DAMAGED PAVEMENT MARKINGS AND MARKERS.

F) PASSING ZONES WILL BE DETERMINED IN THE FIELD AND MUST BE APPROVED BY THE ENGINEER.

H) REMOVE ALL RESIDUE AND SURFACE LAITANCE BY ACCEPTABLE METHODS ON CONCRETE BRIDGE DECKS PRIOR TO PLACING INTEGRATED MULTIPOLYMER PAVEMENT MARKING MATERIAL.

FINAL PAVEMENT MARKING SCHEDULE

SYMBOL	DESCRIPTION
PAVEMENT MARKINGS	
INTEGRATED MULTIPOLYMER (4", 90 MILS)	
IM1	(4") WHITE EDGELINE
IM13	(4") YELLOW DOUBLE CENTER


ROADWAY STANDARD DRAWING

THE FOLLOWING ROADWAY STANDARDS AS APPEAR IN "ROADWAY STANDARD DRAWINGS" - PROJECT SERVICES UNIT - N.C. DEPARTMENT OF TRANSPORTATION - RALEIGH, N.C., DATED JANUARY 2024 ARE APPLICABLE TO THIS PROJECT AND BY REFERENCE HEREBY ARE CONSIDERED A PART OF THESE PLANS:

STD. NO.	TITLE
1205.01	PAVEMENT MARKINGS - LINE TYPES AND OFFSETS
1205.02	PAVEMENT MARKINGS - TWO-LANE AND MULTILANE ROADWAYS
1205.12	PAVEMENT MARKINGS - BRIDGES
1261.01	GUARDRAIL AND BARRIER DELINEATORS - INSTALLATION SPACING
1261.02	GUARDRAIL AND BARRIER DELINEATORS - TYPES AND MOUNTING
1262.01	GUARDRAIL END DELINEATION

PLAN SUBMITTED TO: NCDOT

JEANETTE L. WHITE, P.E. PROJECT TEAM LEAD

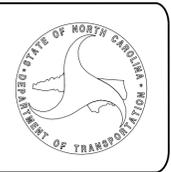

PLAN PREPARED BY: TGS ENGINEERS







DON A. PARKER, P.E. PROJECT ENGINEER
CODA BRANNAN, E.I. DESIGN ENGINEER




TGS ENGINEERS
706 HILLSBOROUGH ST. SUITE 200
RALEIGH, NC 27603
PH (919) 773-8887
CORP. LICENSE NO.: C-0275

I:\Projects\Green River Cove Rd Rehab\Signing and Delineation\ Pavement Marking\Design\GreenRiverCove_Sgn_PMP_01.dgn
User:smelvin


CONTINUOUS LINES

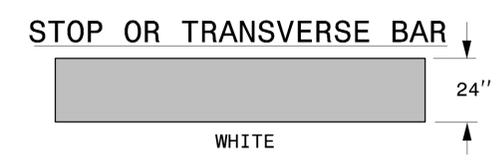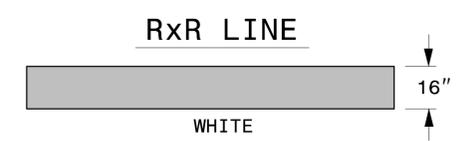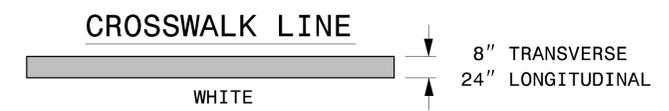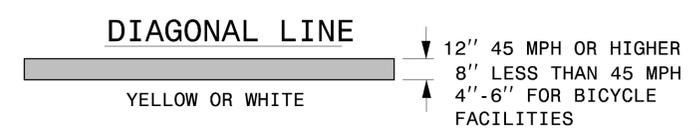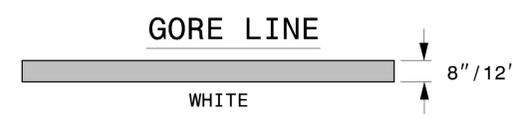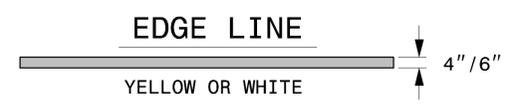


10'-30'/SP SKIP LINE

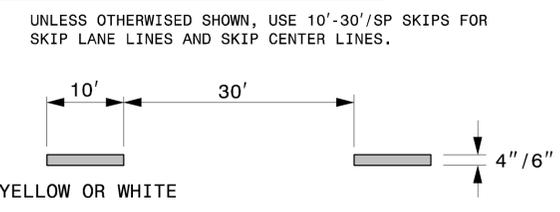


2'-6'/SP MINI-SKIP LINE

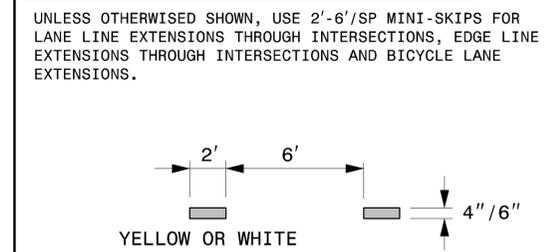

3'-3'/SP MINI-SKIP LINE

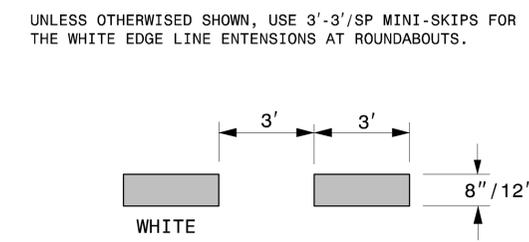

3'-9'/SP MINI-SKIP LINE

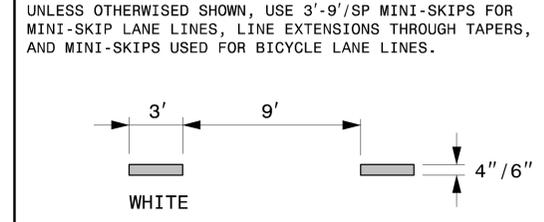


- GENERAL NOTES:
- 1- USE 6" LANE, EDGE, AND CENTER LINES ON ALL FULL CONTROL OF ACCESS FACILITIES AND OTHER ROUTES AS DIRECTED BY THE ENGINEER.
 - 2- LANE LINES INDICATED AS "WIDE" ON THE ROADWAY STANDARD DRAWINGS SHALL BE AT LEAST TWICE THE WIDTH OF THE NORMAL LINE.
 - 3- GORE LINES SHALL BE TWICE THE WIDTH OF THE NORMAL LINE.

STATE OF NORTH CAROLINA
DEPT. OF TRANSPORTATION
DIVISION OF HIGHWAYS
RALEIGH, N.C.

ROADWAY DETAIL DRAWING FOR
PAVEMENT MARKINGS
LINE TYPES AND OFFSETS

SHEET 1 OF 2
1205D01

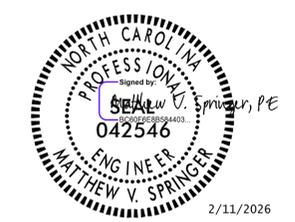

2/11/2026

CONTRACTS STANDARDS AND DEVELOPMENT UNIT
Office 919-707-8950 FAX 919-250-4119

SEE TITLE BLOCK

ORIGINAL BY: M.V. SPRINGER DATE: 2-15-24
MODIFIED BY: _____ DATE: _____
CHECKED BY: _____ DATE: _____
FILE SPEC.: _____

TIP NO. W03291	SHEET NO. PMP - 2
APPROVED: <i>Don A. Parker</i> 7508680ADEP440	
DATE: 2/11/2026	
SEAL 	
DOCUMENT NOT CONSIDERED FINAL UNLESS ALL SIGNATURES COMPLETED	
 TCS ENGINEERS 706 HILLSBOROUGH STREET (SUITE 200) RALEIGH, NC 27603 PH (919) 773-8887 CORP. LICENSE NO.: C-0275	



-L1- STA. 10+40±
BEGIN SITE 441
TIE TO EXIST. MKGS.



-L1- STA. 10+90±

-L1- SR 1151
GREEN RIVER
COVE RD

-L1- SR 1151
GREEN RIVER
COVE RD

MATCH LINE STA. -L1- 24+00
SEE SHEET PMP-3

IM13

IM1

**AREA 1
PAVEMENT MARKING DETAIL**

12/3/2025
X:\NC001\Green River Cove Rd Rehab\Signing and Delineation\Pavement Marking\Design\GreenRiverCove_Sgn_PMP_02.dgn
User: tbrannan


TIP NO. W03291	SHEET NO. PMP - 3
-------------------	----------------------

APPROVED: *Don A. Parker*
75089890ADE440...
 DATE: 2/11/2026



**DOCUMENT NOT CONSIDERED FINAL
UNLESS ALL SIGNATURES COMPLETED**


TCS ENGINEERS
 706 HILLSBOROUGH STREET
 (SUITE 200)
 RALEIGH, NC 27603
 PH (919) 773-8887
 CORP. LICENSE NO.: C-0275

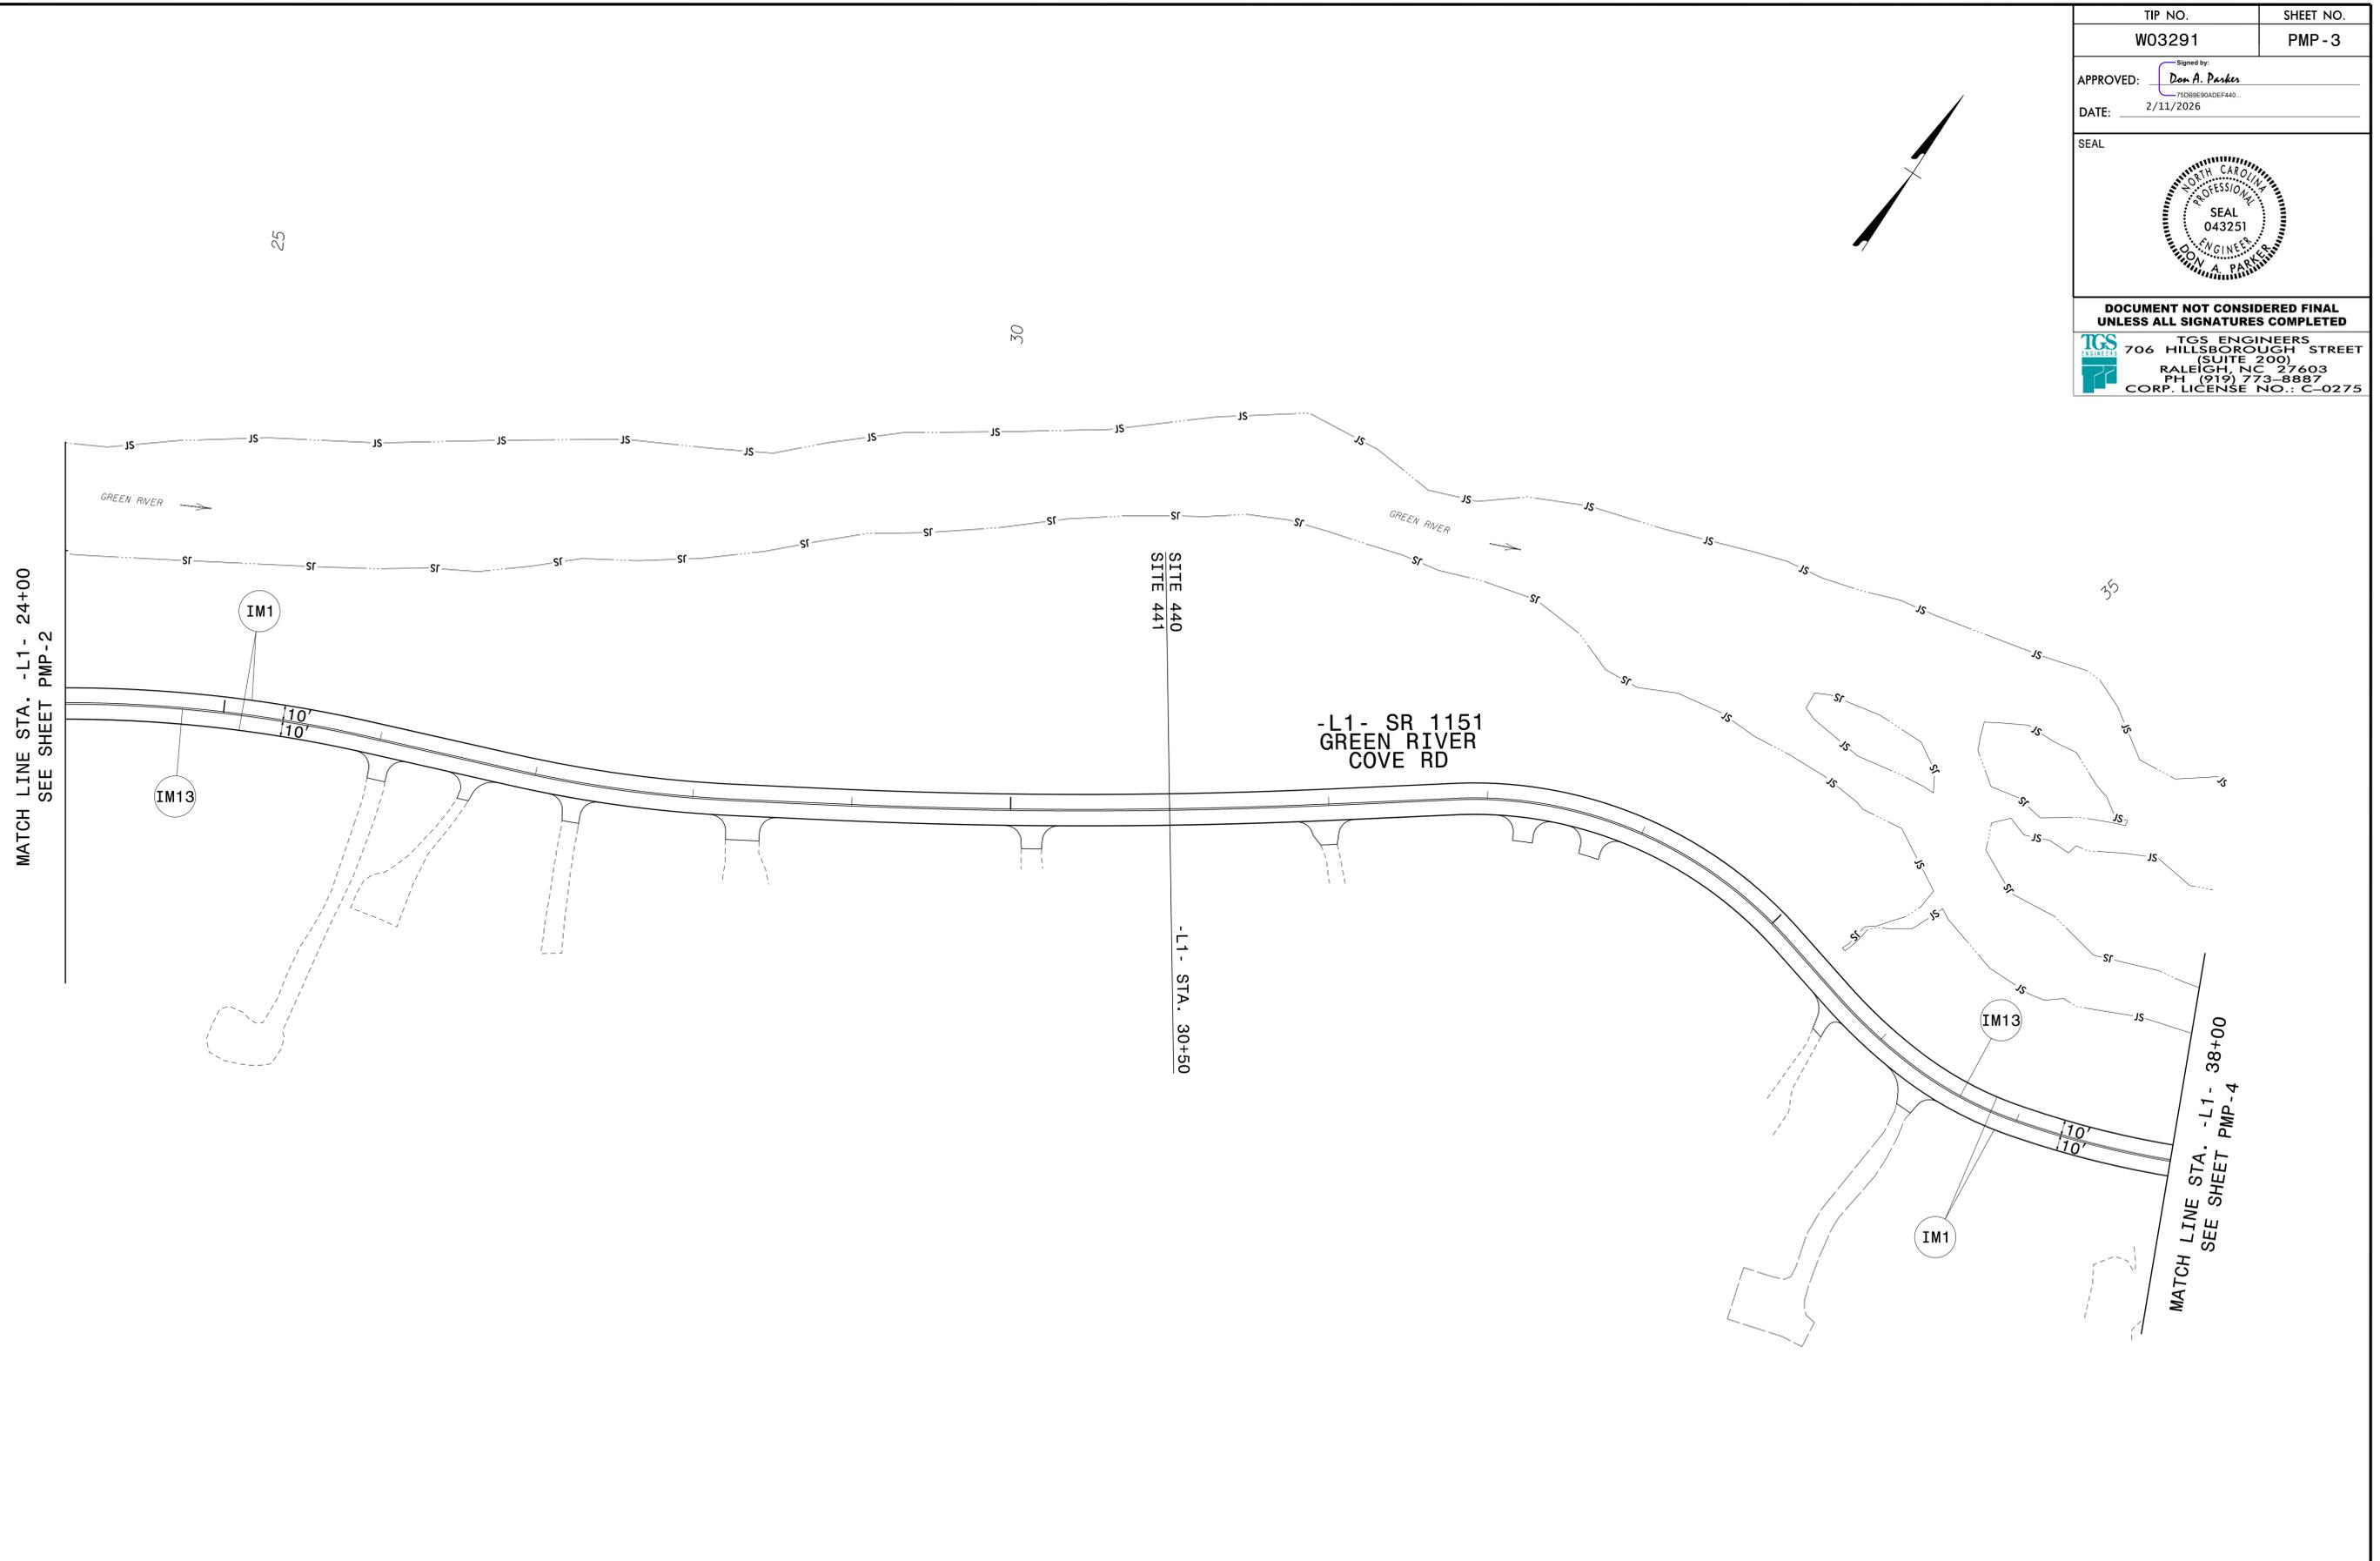

12/3/2025
 X:\NC001\Green River Cove Rd Rehab\Signing and Delineation\Pavement Marking\Design\GreenRiverCove_Sgn_PMP_03.dgn
 User: cbrannon

**AREA 1
PAVEMENT MARKING DETAIL**


TIP NO. W03291	SHEET NO. PMP - 4
APPROVED: <i>Don A. Parker</i> <small>Signed by: 750B8E90ADEF440...</small>	
DATE: 2/11/2026	
SEAL 	
DOCUMENT NOT CONSIDERED FINAL UNLESS ALL SIGNATURES COMPLETED	
 TGS ENGINEERS 706 HILLSBOROUGH STREET (SUITE 200) RALEIGH, NC 27603 PH (919) 773-8887 CORP. LICENSE NO.: C-0275	

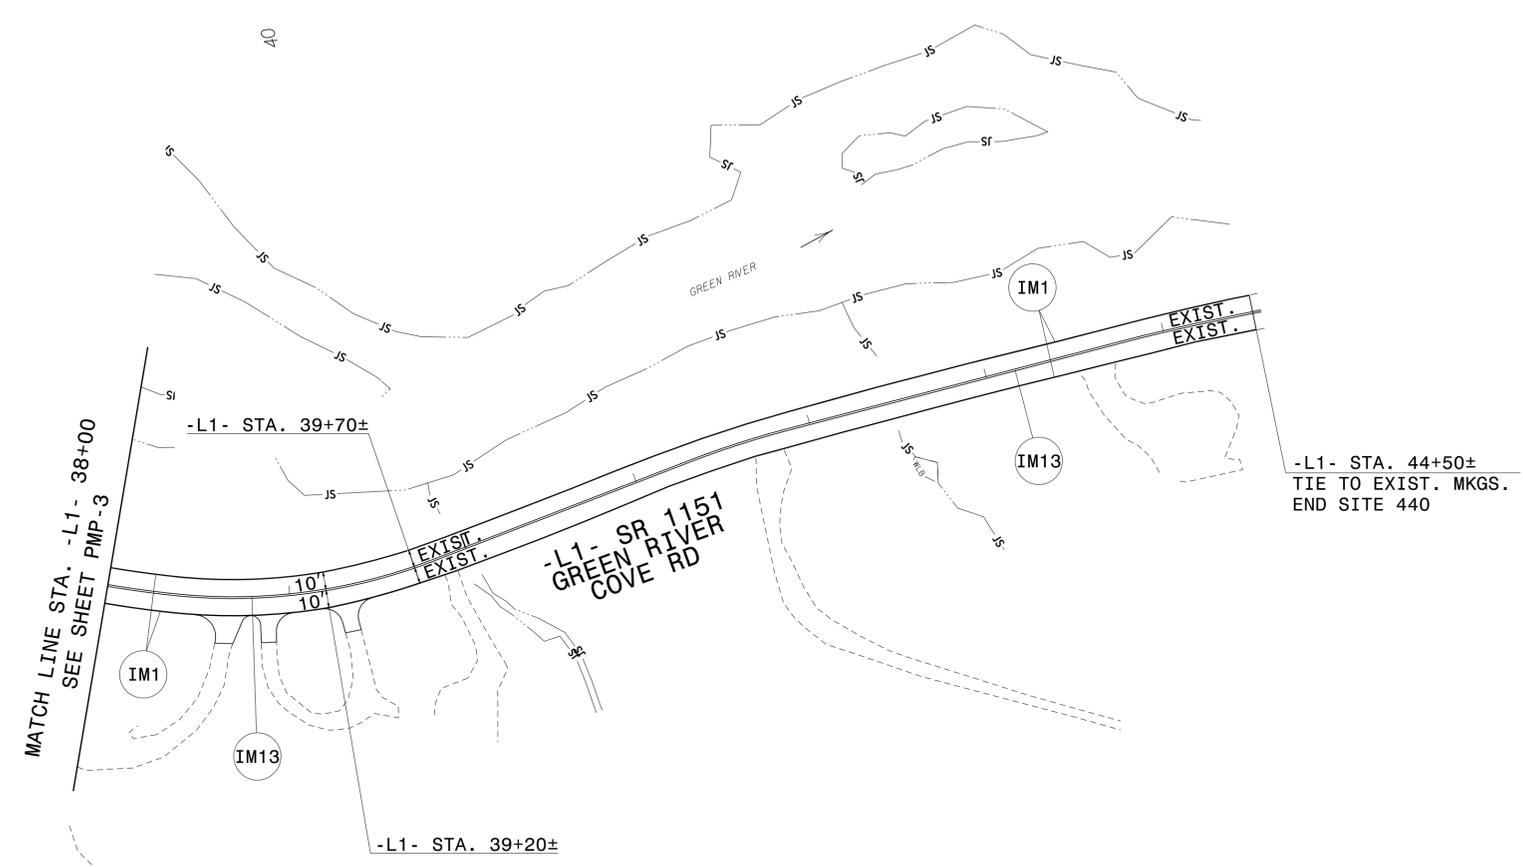

12/3/2025 X:\NC001\Green River Cove Rd Rehab\Signing and Delineation\Pavement Marking\Design\GreenRiverCove_Sgn_PMP_04.dgn User: tbrannan

**AREA 1
PAVEMENT MARKING DETAIL**


TIP NO. W03291	SHEET NO. PMP - 5
APPROVED: <i>Don A. Parker</i> <small>75089694DEF440...</small>	
DATE: 2/11/2026	
SEAL	
	
<p>DOCUMENT NOT CONSIDERED FINAL UNLESS ALL SIGNATURES COMPLETED</p> <p>TCS ENGINEERS 706 HILLSBOROUGH STREET (SUITE 200) RALEIGH, NC 27603 PH (919) 773-8887 CORP. LICENSE NO.: C-0275</p>	

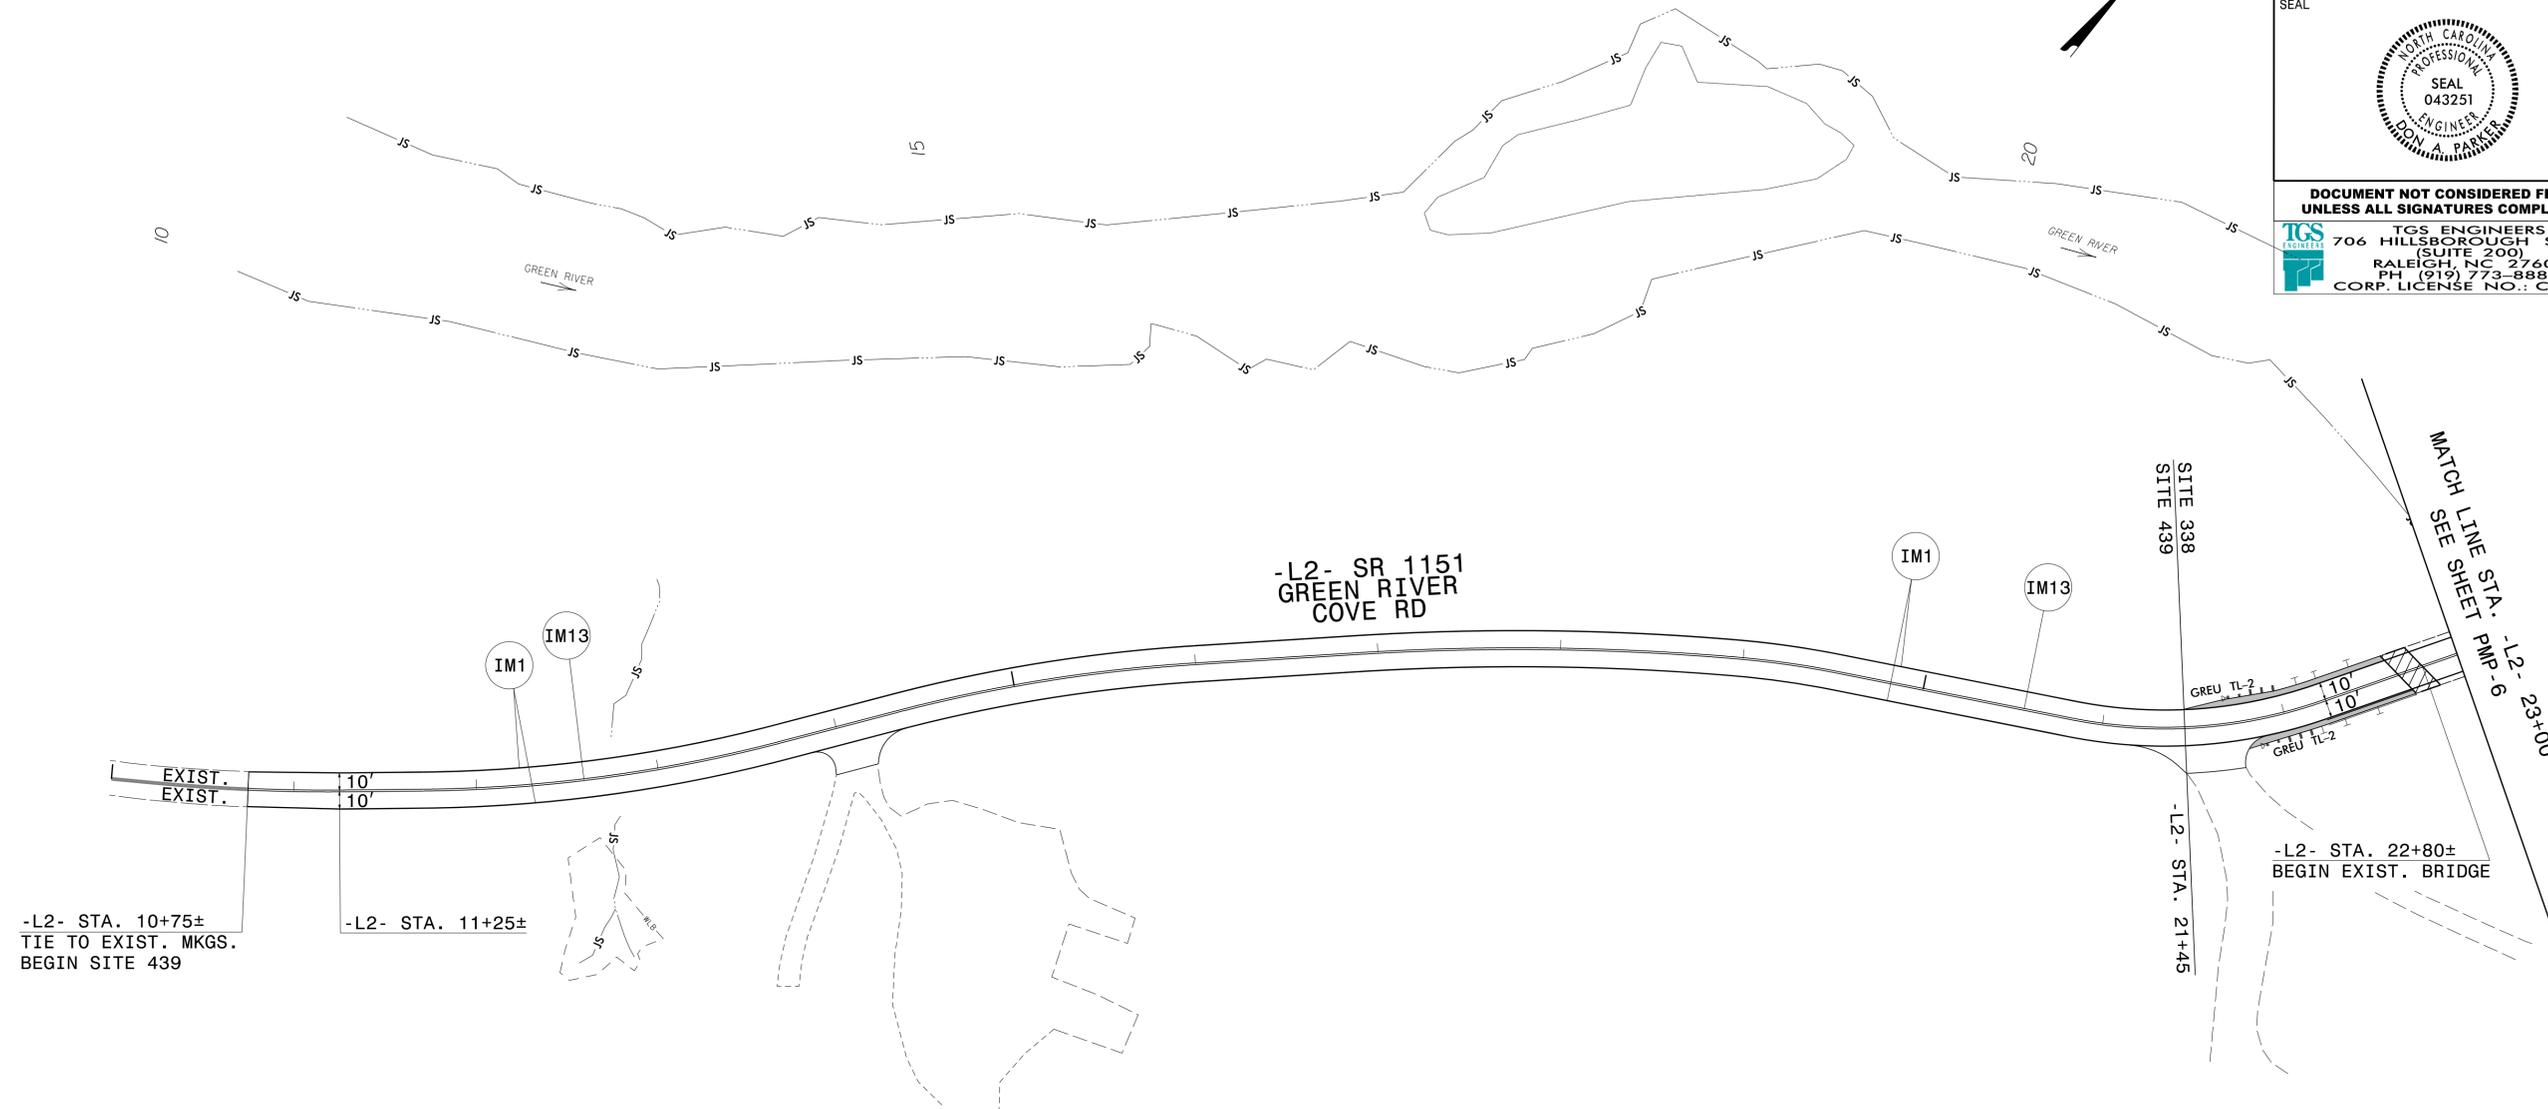

12/31/2025
X:\NC001\Green River Cove Rd Rehab\Signing and Delineation\Pavement Marking\Design\GreenRiverCove_Sgn_PMP_05.dgn
User: tbrannan

**AREA 2
PAVEMENT MARKING DETAIL**

TIP NO. W03291	SHEET NO. PMP - 6
APPROVED: <u>Don A. Parker</u> <small>150826304DEF440</small>	
DATE: 2/11/2026	
SEAL	
	
DOCUMENT NOT CONSIDERED FINAL UNLESS ALL SIGNATURES COMPLETED	
 TCS ENGINEERS 706 HILLSBOROUGH STREET (SUITE 200) RALEIGH, NC 27603 PH (919) 773-8887 CORP. LICENSE NO.: C-0275	

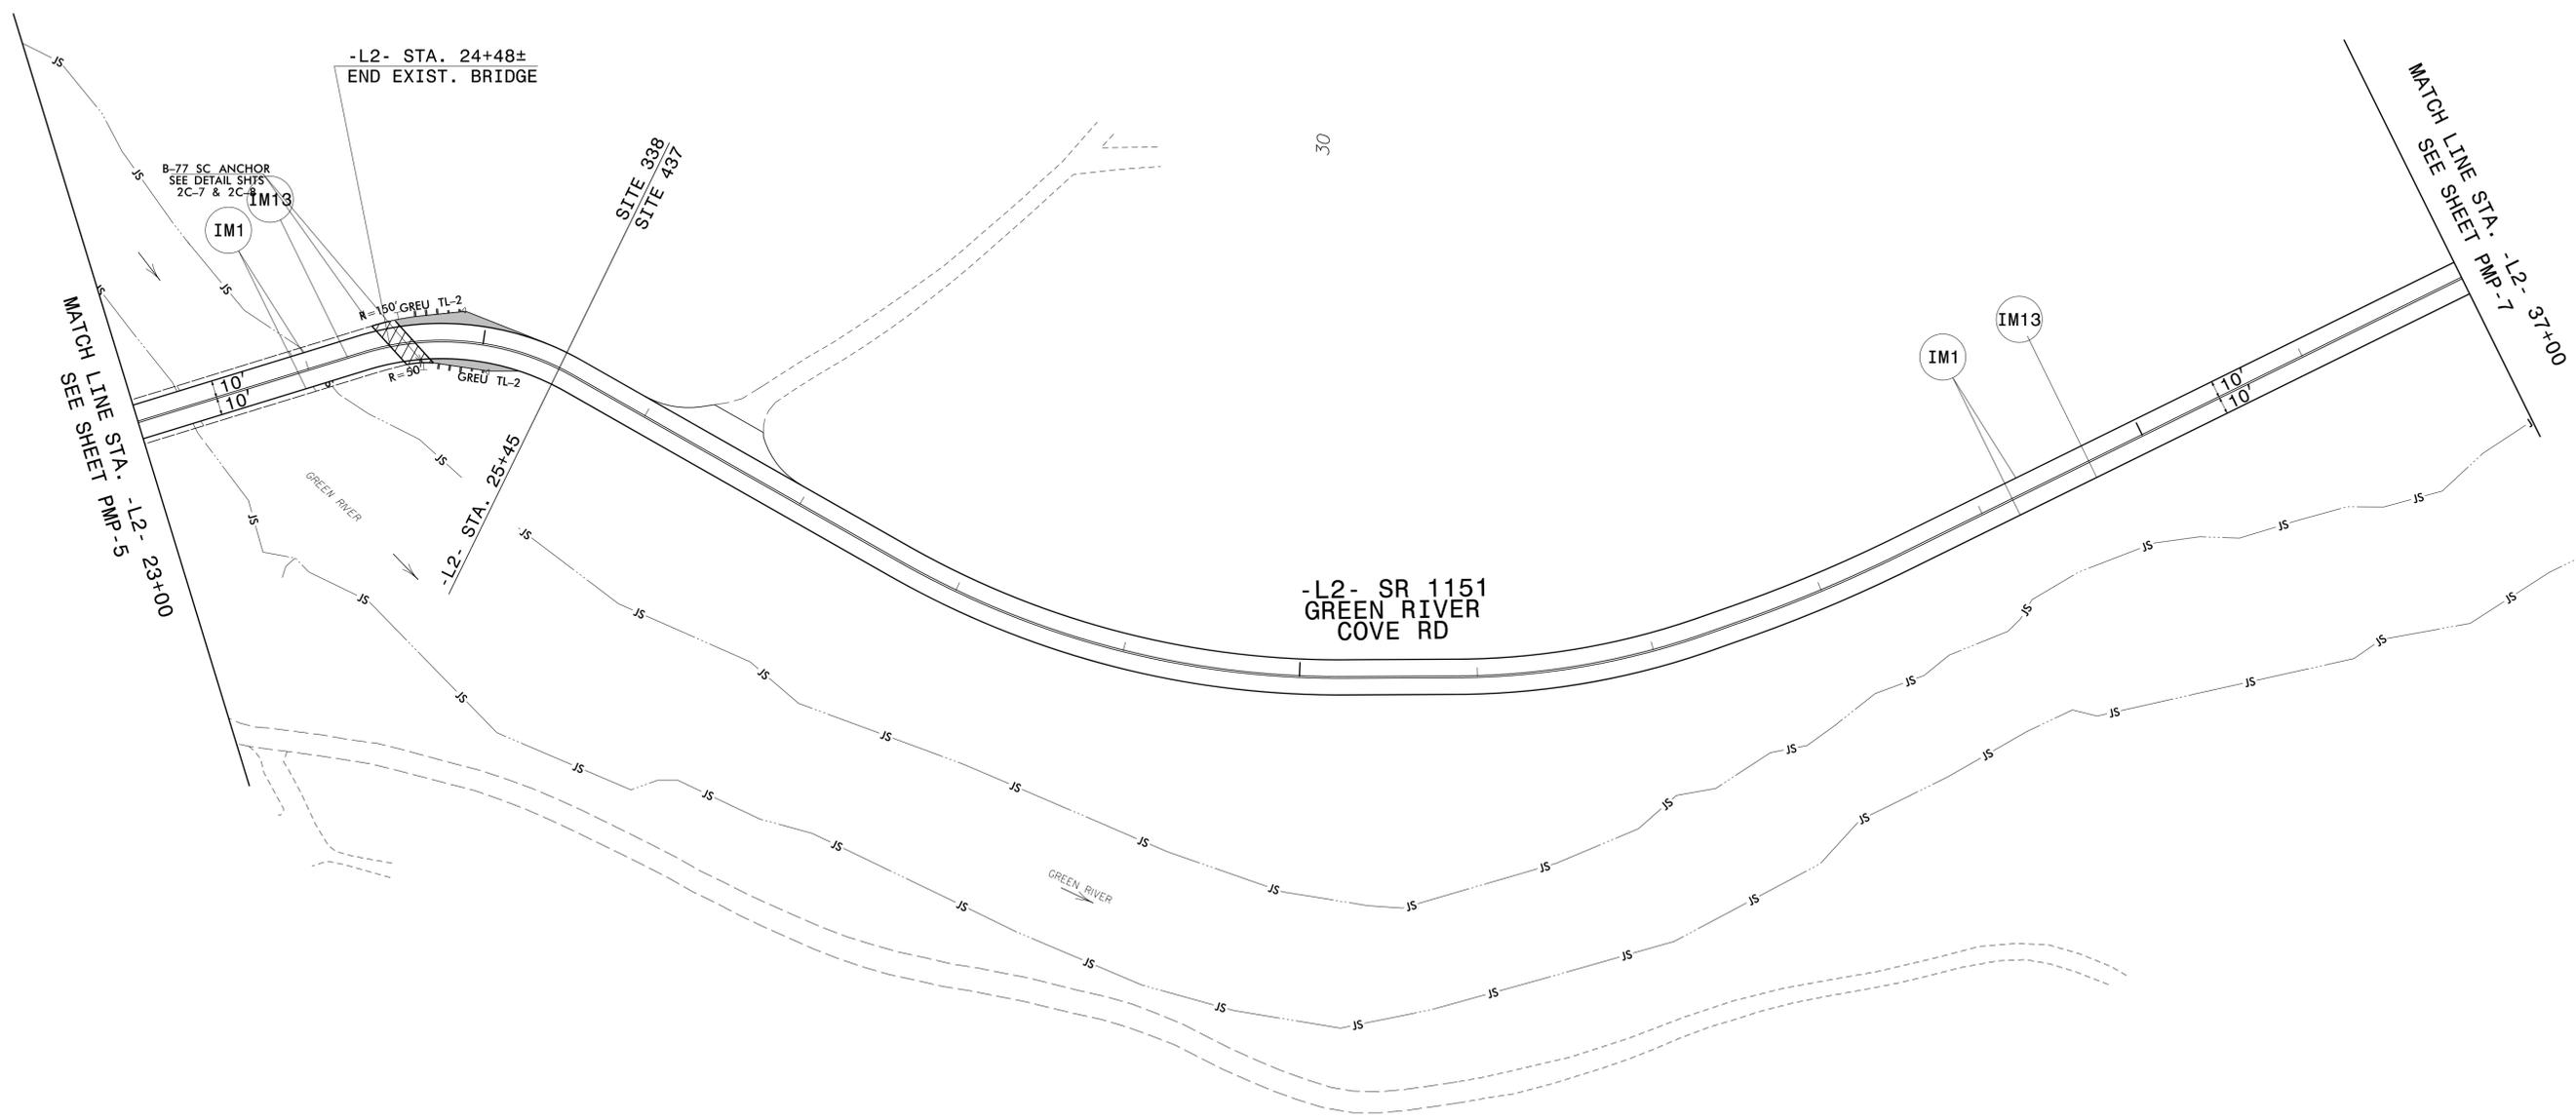

**AREA 2
PAVEMENT MARKING DETAIL**

12/3/2025
 X:\NC001\Green River Cove Rd Rehab\Signing and Delineation\Pavement Marking\Design\GreenRiverCove_Sgn_PMP_06.dgn
 User: tbrannan


TIP NO.	SHEET NO.
W03291	PMP - 7

APPROVED: Don A. Parker
TS08899ADEF440...
 DATE: 2/11/2026



**DOCUMENT NOT CONSIDERED FINAL
UNLESS ALL SIGNATURES COMPLETED**

TCS ENGINEERS
 706 HILLSBOROUGH STREET
 (SUITE 200)
 RALEIGH, NC 27603
 PH (919) 773-8887
 CORP. LICENSE NO.: C-0275

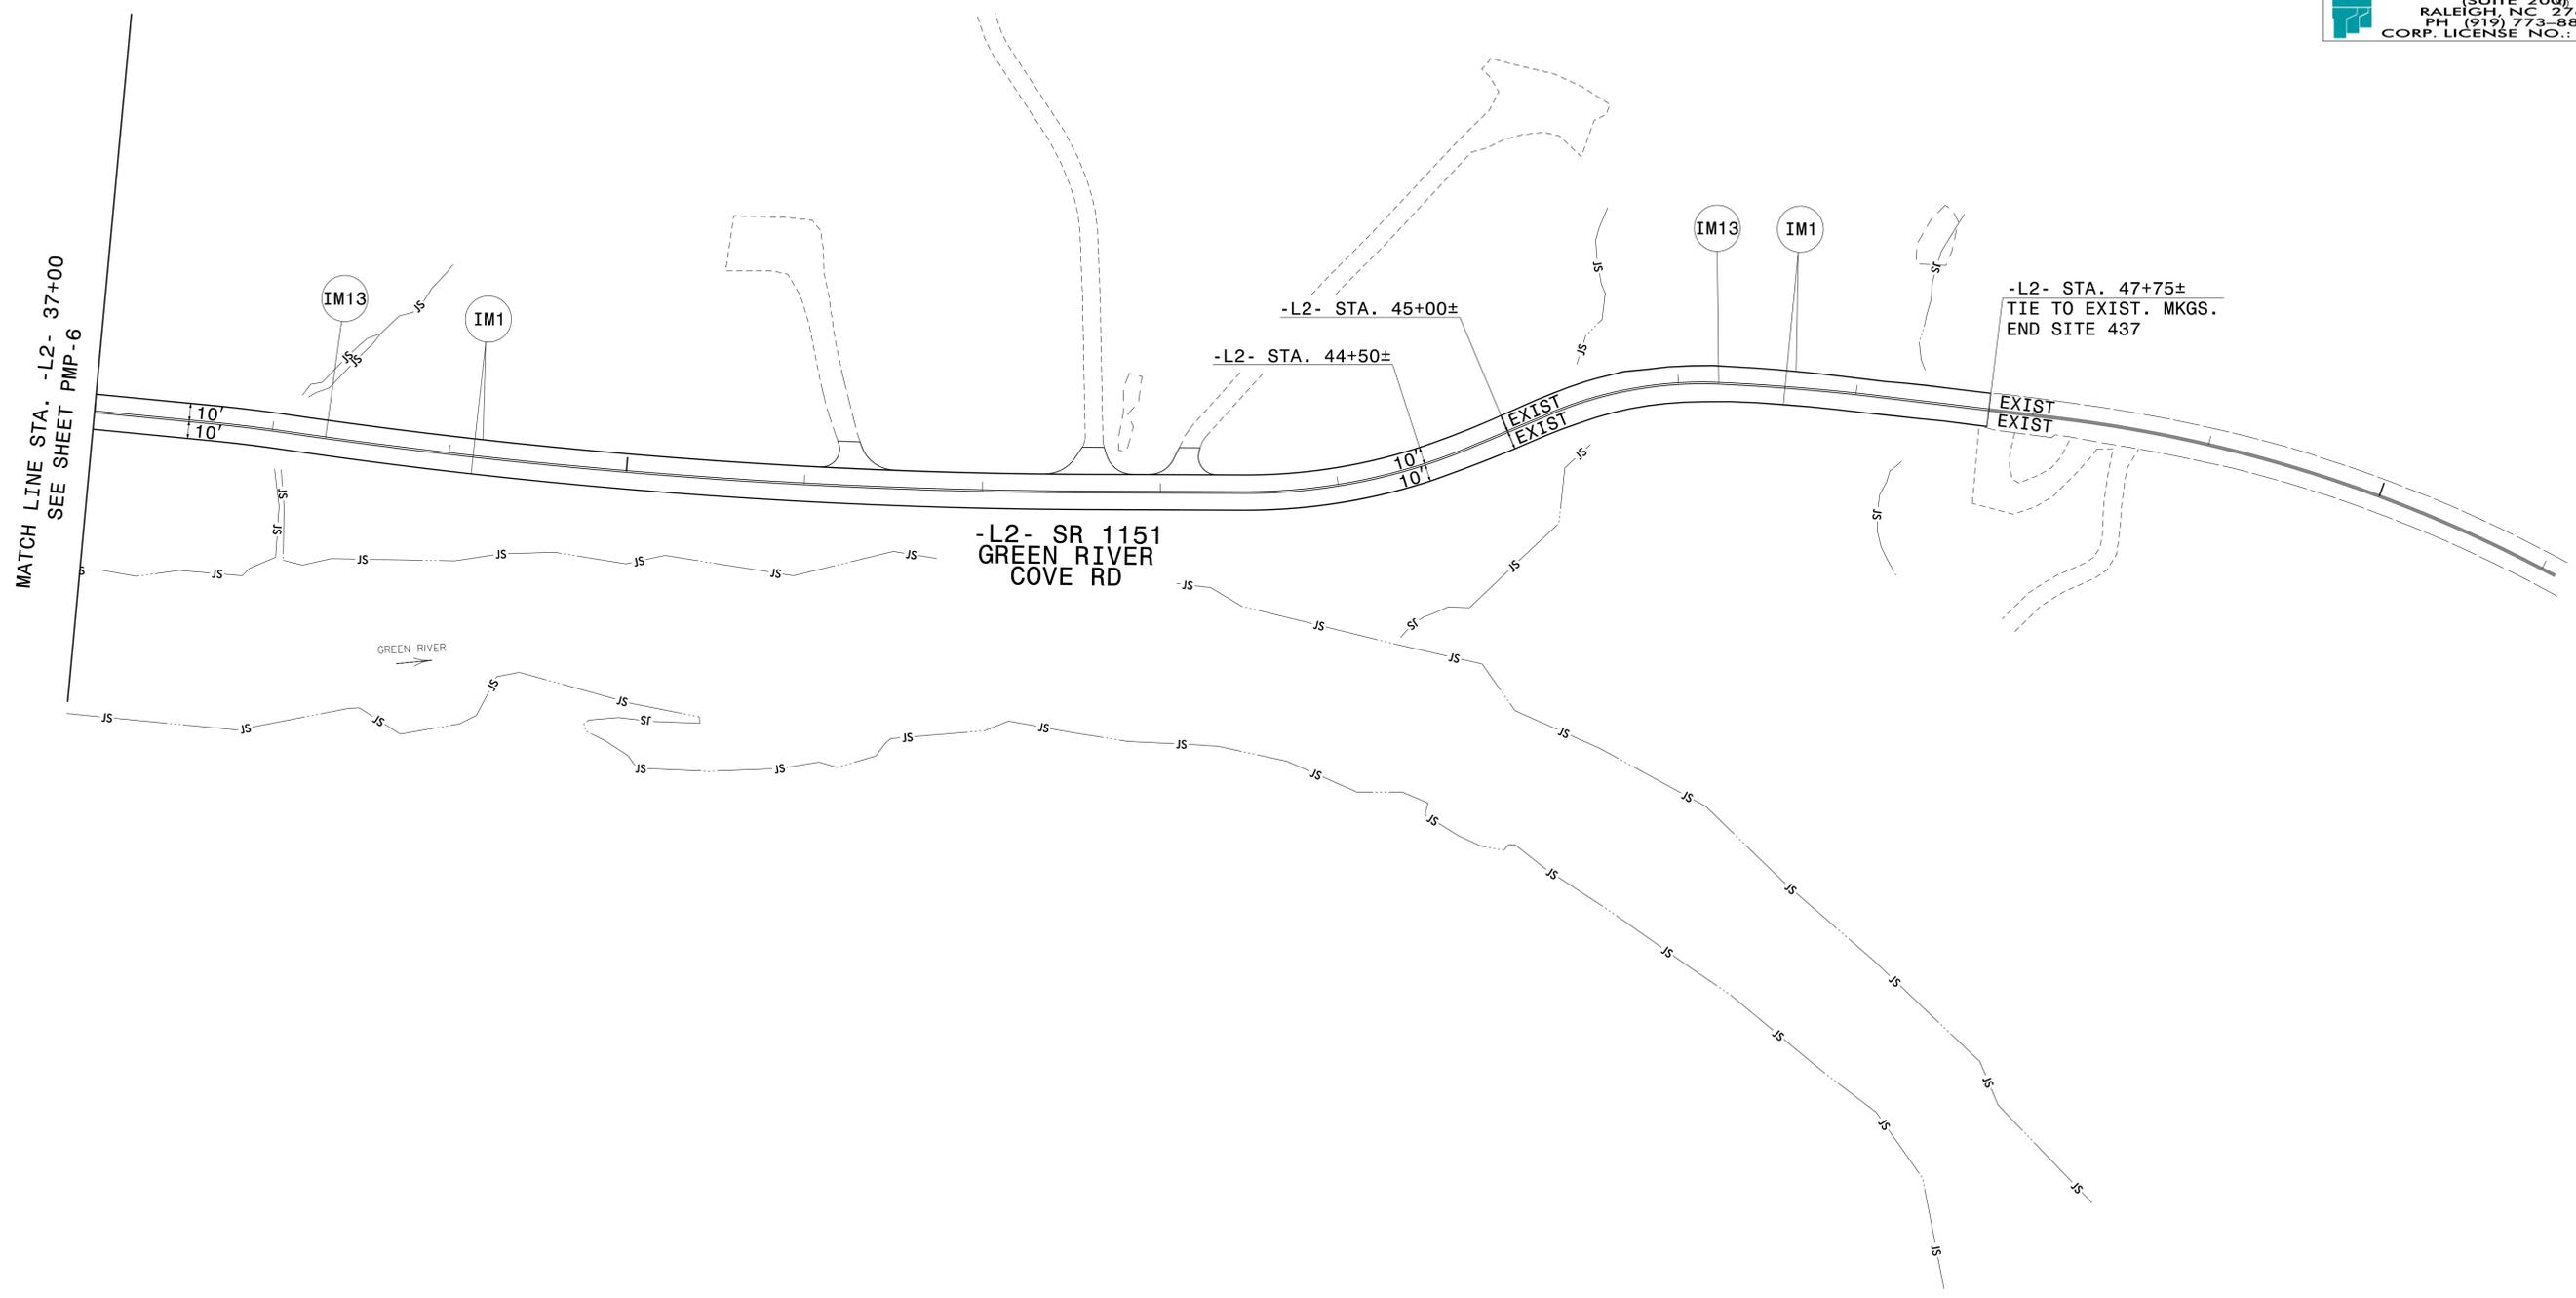

12/3/2025
 X:\NC001\Green River Cove Rd Rehab\Signing and Delineation\Pavement Marking\Design\GreenRiverCove_Sgn_PMP_07.dgn
 User: tbrannan

**AREA 2
PAVEMENT MARKING DETAIL**


TIP NO.	SHEET NO.
W03291	PMP - 8

APPROVED:  Signed by: Don A. Parker
 DATE: 2/11/2026



**DOCUMENT NOT CONSIDERED FINAL
UNLESS ALL SIGNATURES COMPLETED**

TGS ENGINEERS
 706 HILLSBOROUGH STREET
 (SUITE 200)
 RALEIGH, NC 27603
 PH (919) 773-8887
 CORP. LICENSE NO.: C-0275

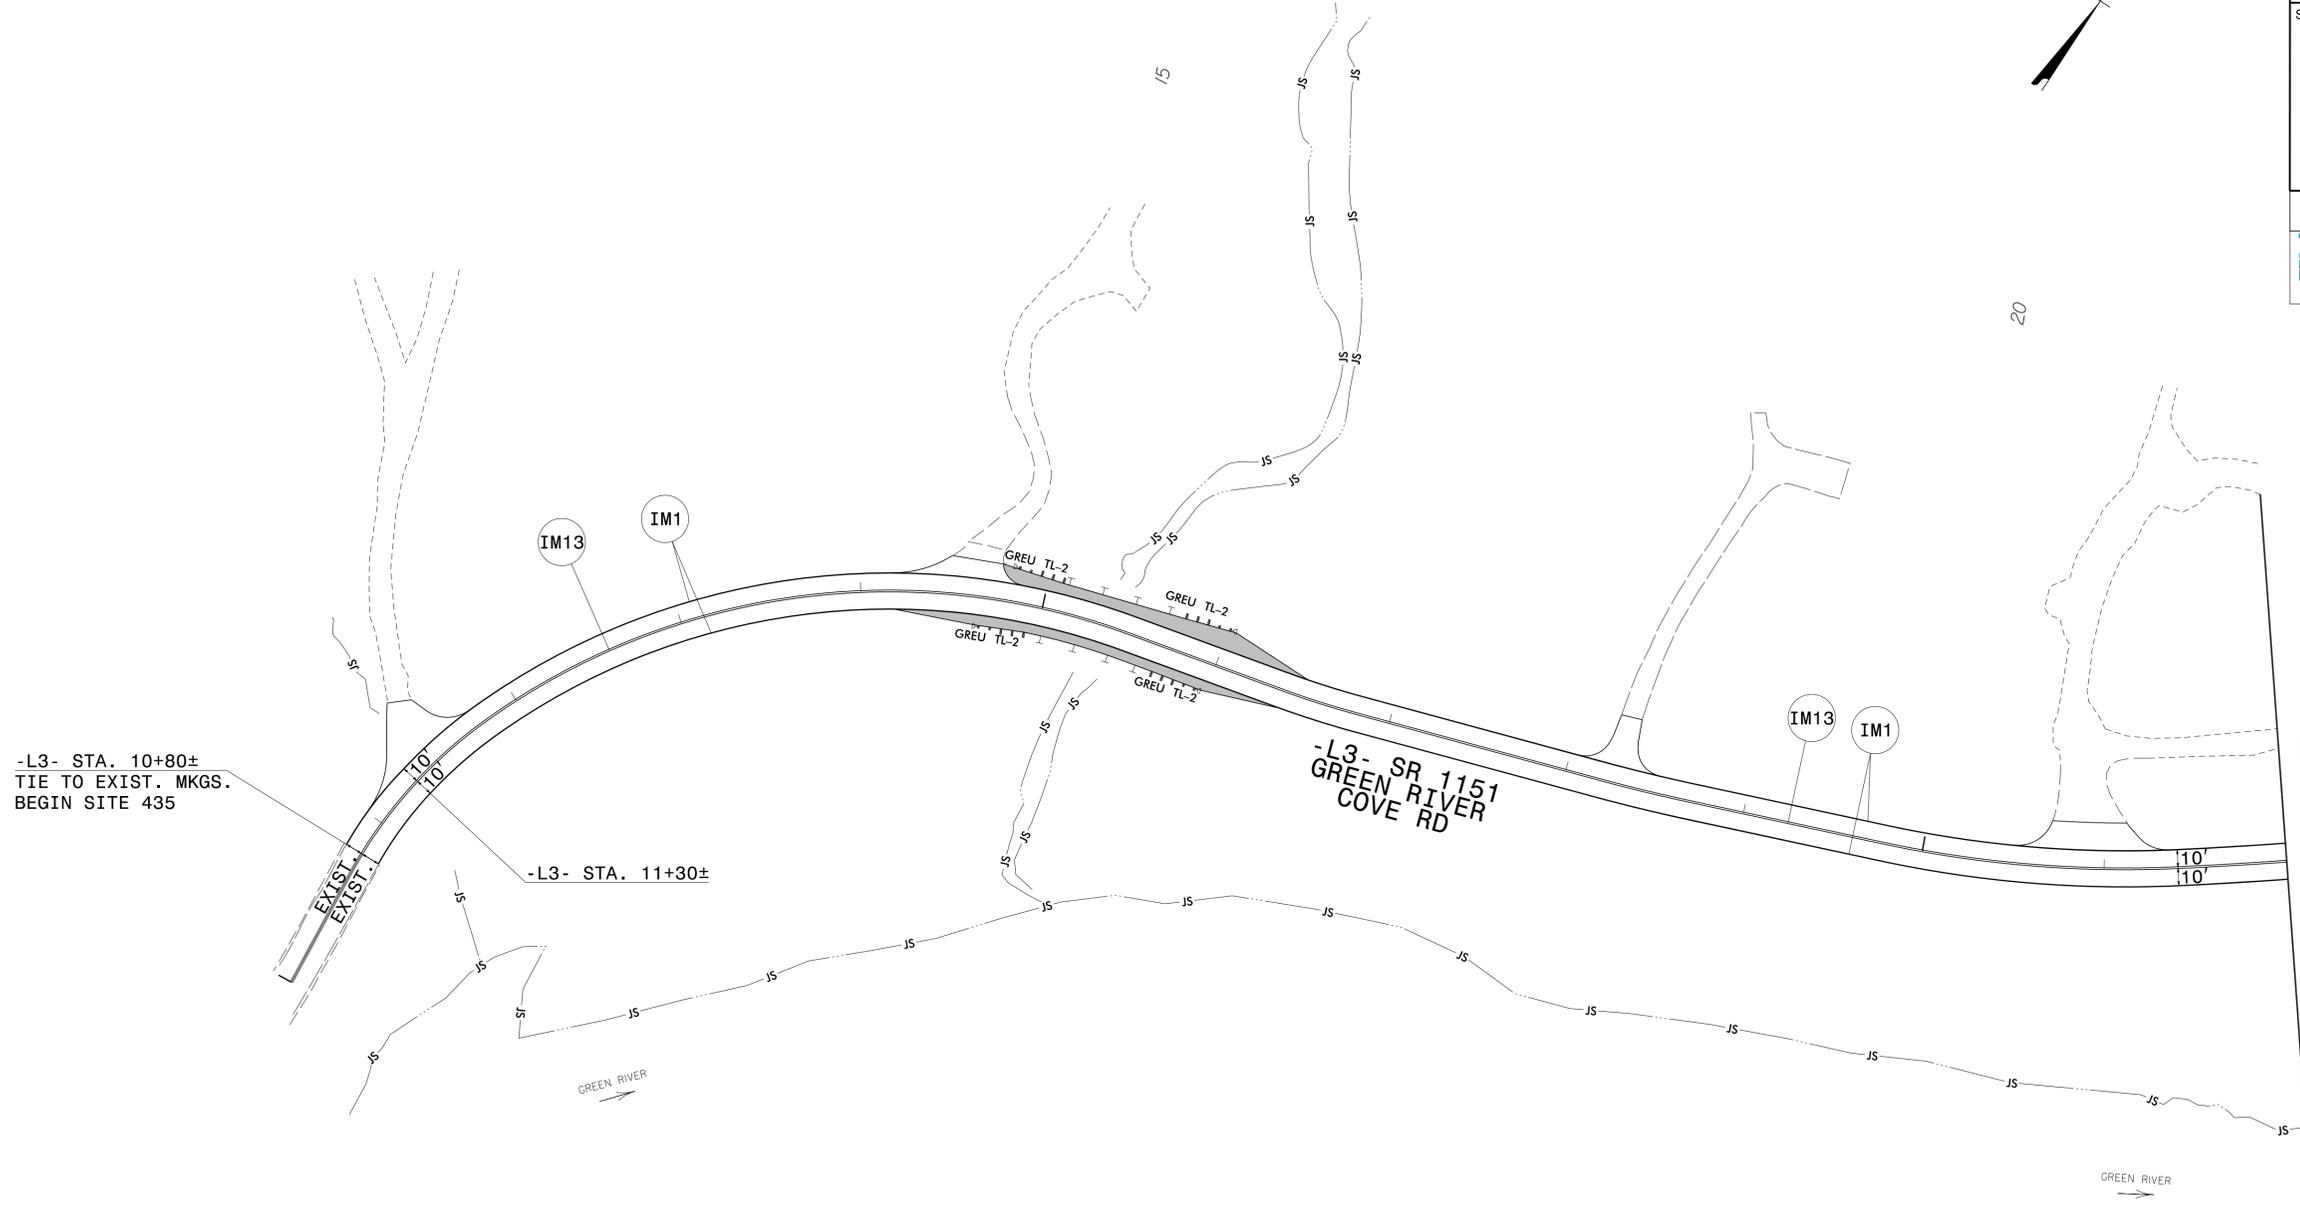


MATCH LINE STA. -L3- 22+00
 SEE SHEET PMP-9

**AREA 3
PAVEMENT MARKING DETAIL**

12/3/2025 X:\NC001\Green River Cove Rd Rehab\Signing and Delineation\Pavement Marking\Design\GreenRiverCove_Sgn_PMP_08.dgn User:tblrannan

TIP NO. W03291	SHEET NO. PMP - 9
APPROVED:  75088E90ADEF440...	
DATE: 2/11/2026	
SEAL	
	
DOCUMENT NOT CONSIDERED FINAL UNLESS ALL SIGNATURES COMPLETED	
 TGS ENGINEERS 706 HILLSBOROUGH STREET (SUITE 200) RALEIGH, NC 27603 PH (919) 773-8887 CORP. LICENSE NO.: C-0275	

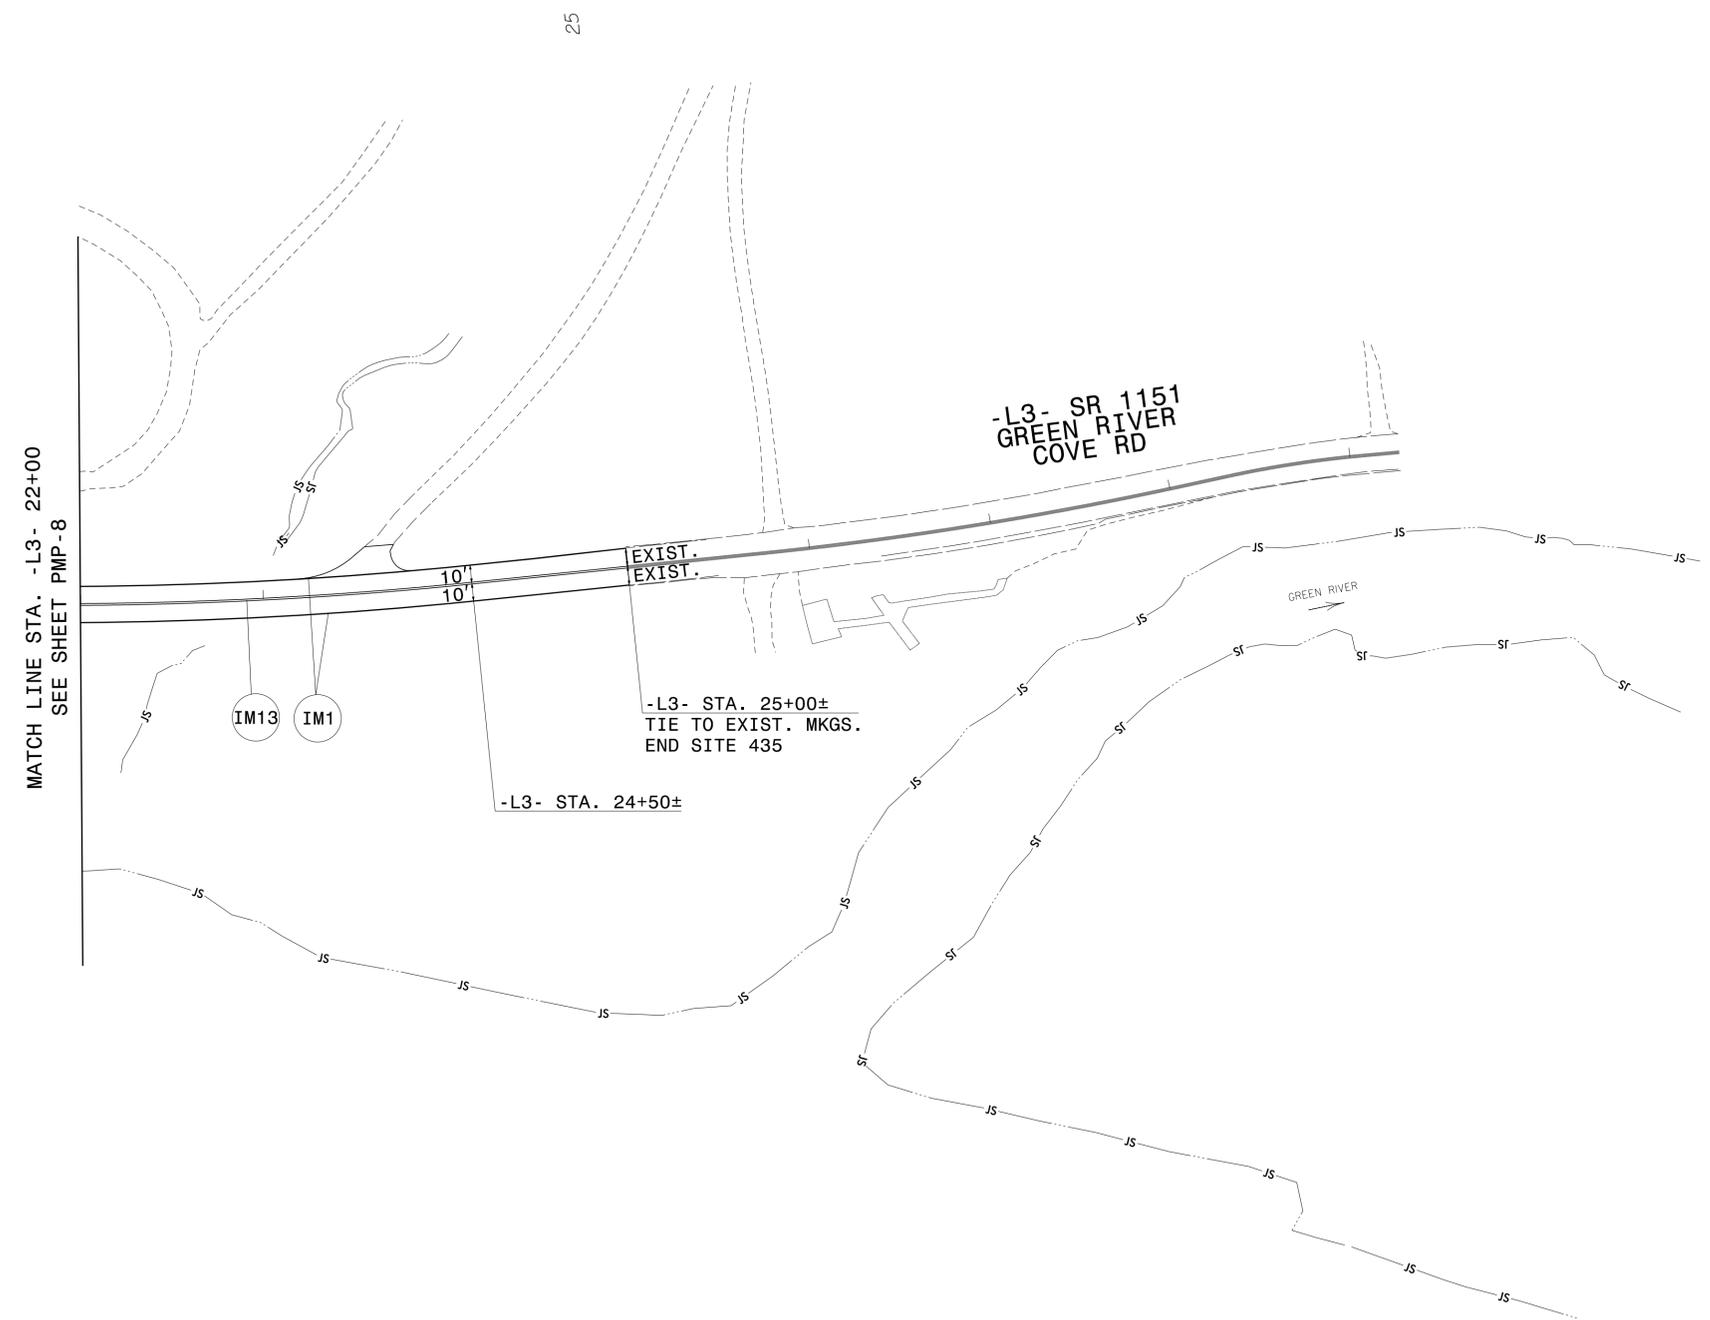


12/3/2025
X:\NC001\Green River Cove Rd Rehab\Signing and Delineation\Pavement Marking\Design\GreenRiverCove_Sgn_PMP_09.dgn
User: tbrannan


**AREA 3
PAVEMENT MARKING DETAIL**


TIP NO. W03291	SHEET NO. PMP - 10
APPROVED: <i>Don A. Parker</i> <small>73089860ADEF440...</small>	
DATE: 2/11/2026	
SEAL	
	
DOCUMENT NOT CONSIDERED FINAL UNLESS ALL SIGNATURES COMPLETED	
 TGS ENGINEERS 706 HILLSBOROUGH STREET (SUITE 200) RALEIGH, NC 27603 PH (919) 773-8887 CORP. LICENSE NO.: C-0275	

12/3/2025
X:\NC001\Green River Cove Rd Rehab\Signing and Delineation\Pavement Marking\Design\GreenRiverCove_Sgn_PMP_10.dgn
User: tbrannan

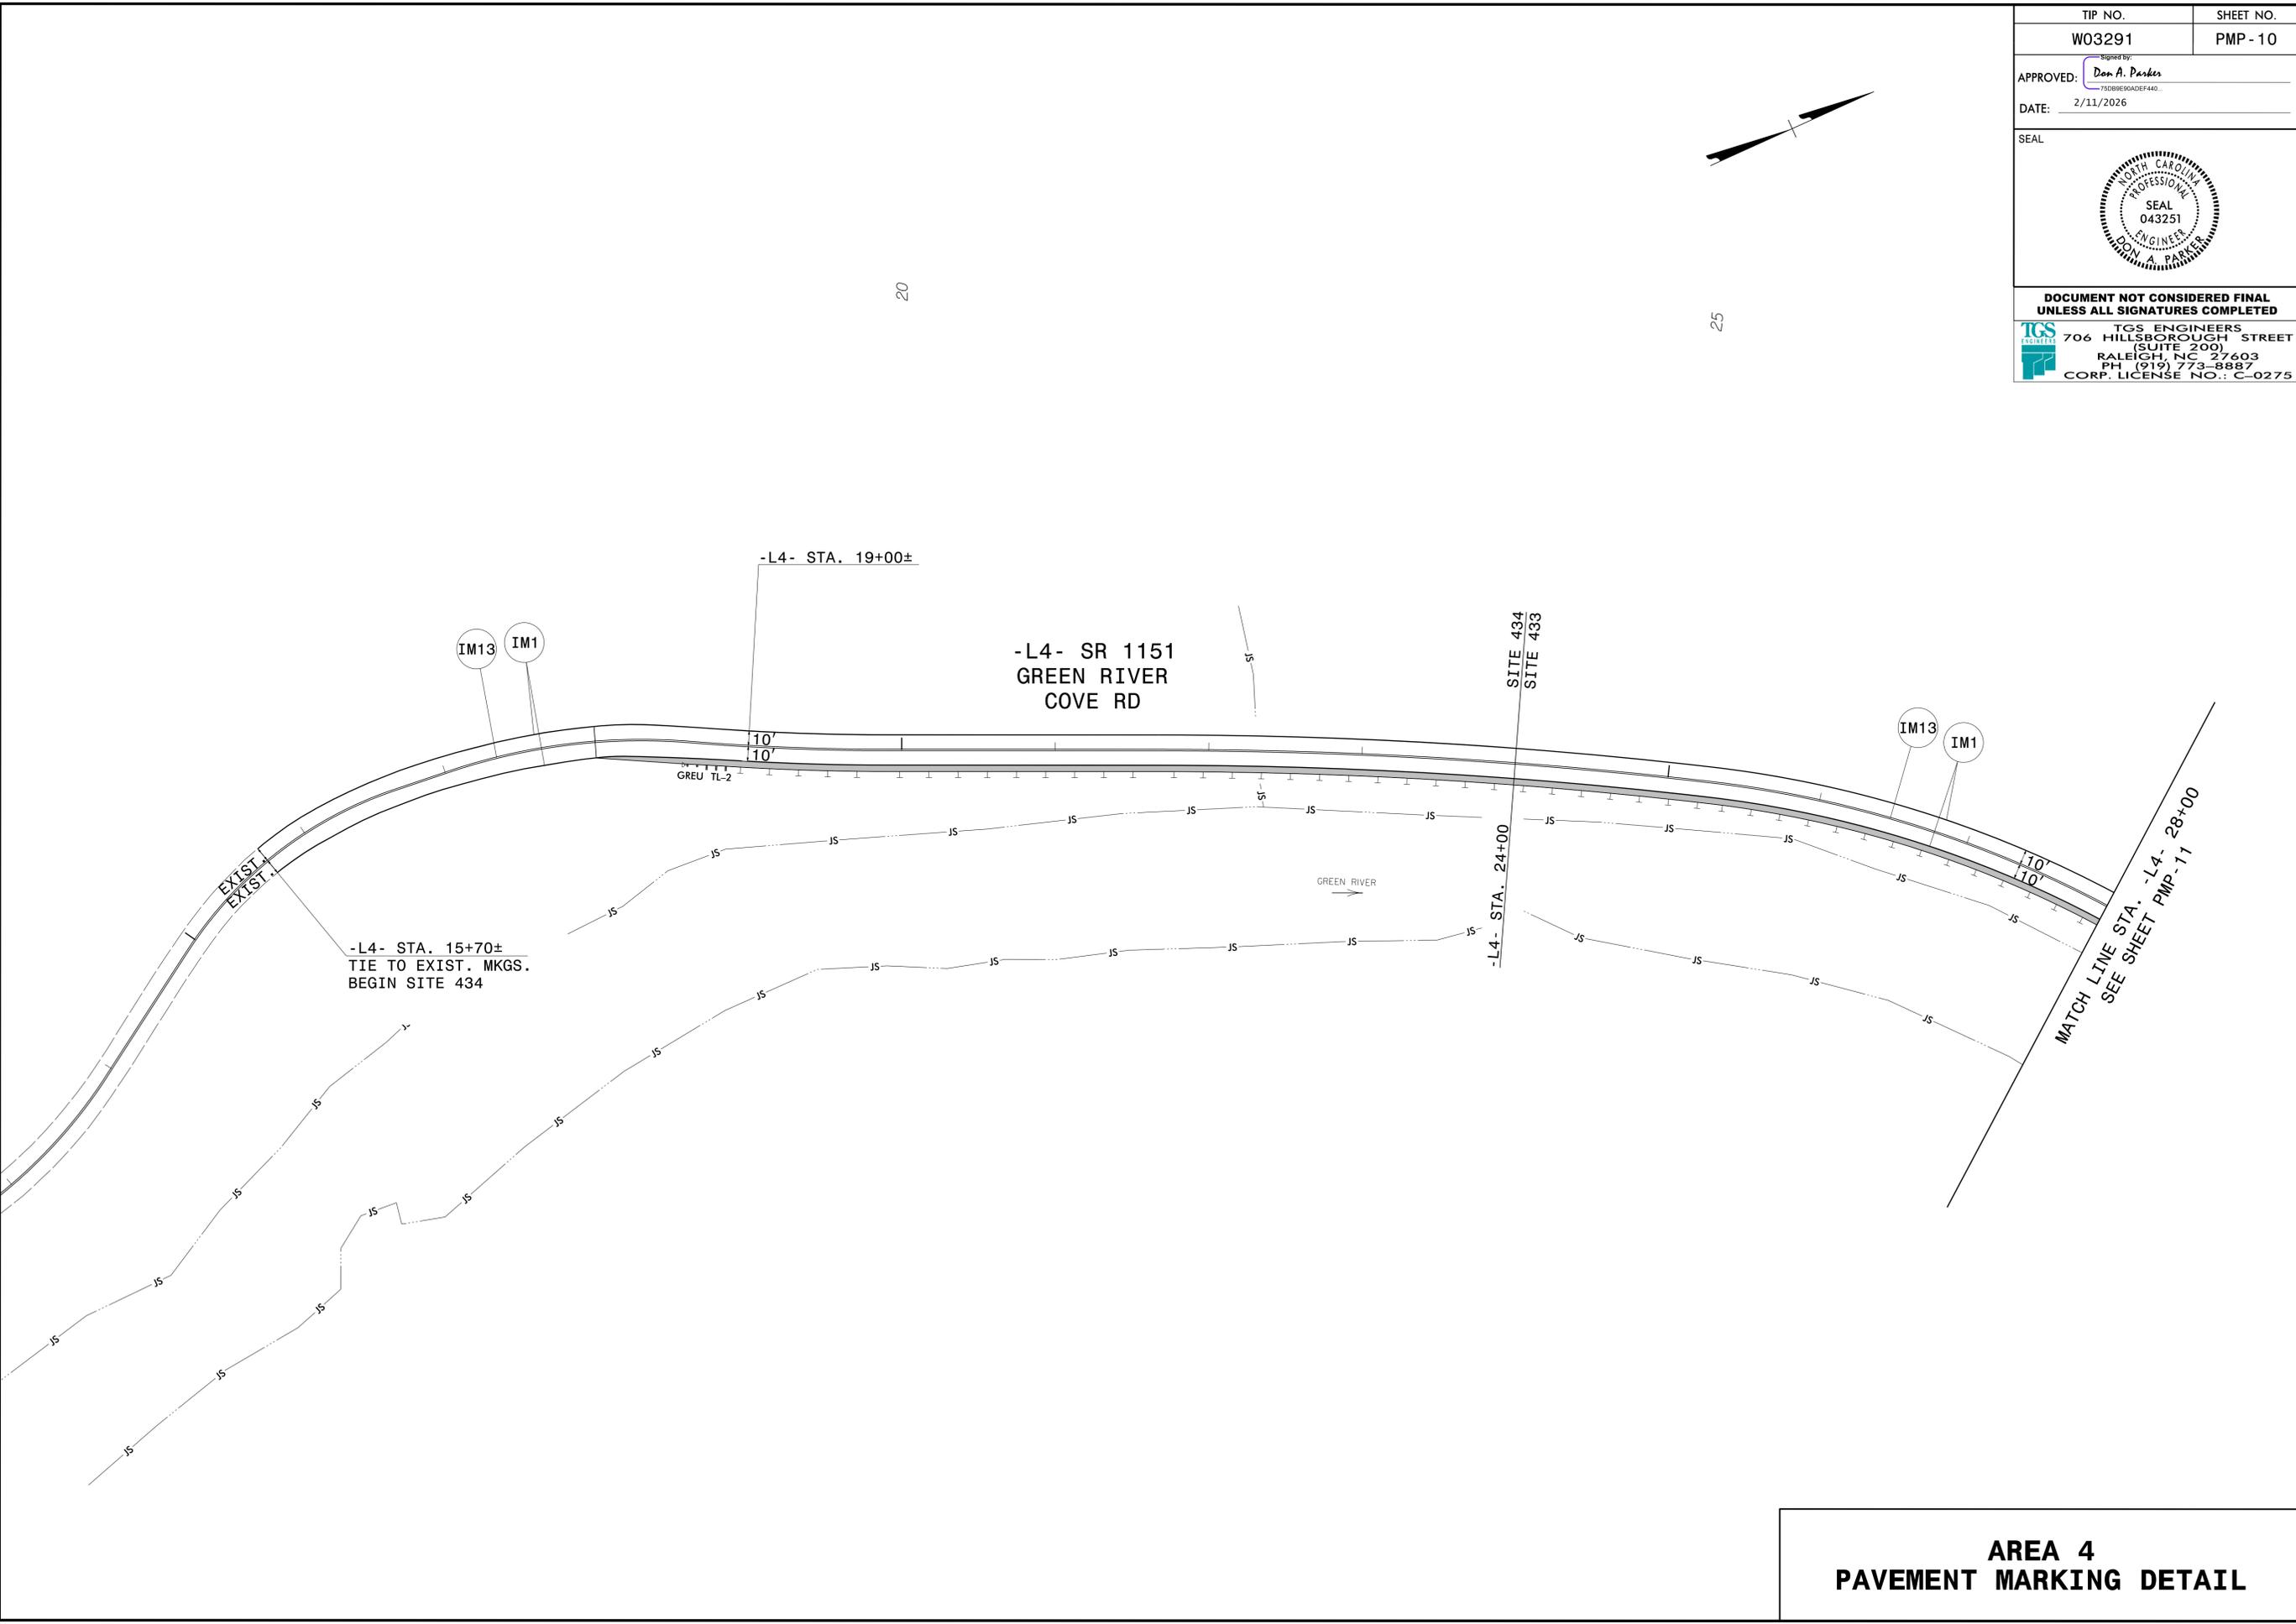

**AREA 4
PAVEMENT MARKING DETAIL**

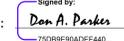
TIP NO. W03291	SHEET NO. PMP - 11
APPROVED:  750B9E90ADEF440...	
DATE: 2/11/2026	
SEAL 	
DOCUMENT NOT CONSIDERED FINAL UNLESS ALL SIGNATURES COMPLETED	
 TGS ENGINEERS 706 HILLSBOROUGH STREET (SUITE 200) RALEIGH, NC 27603 PH (919) 773-8887 CORP. LICENSE NO.: C-0275	

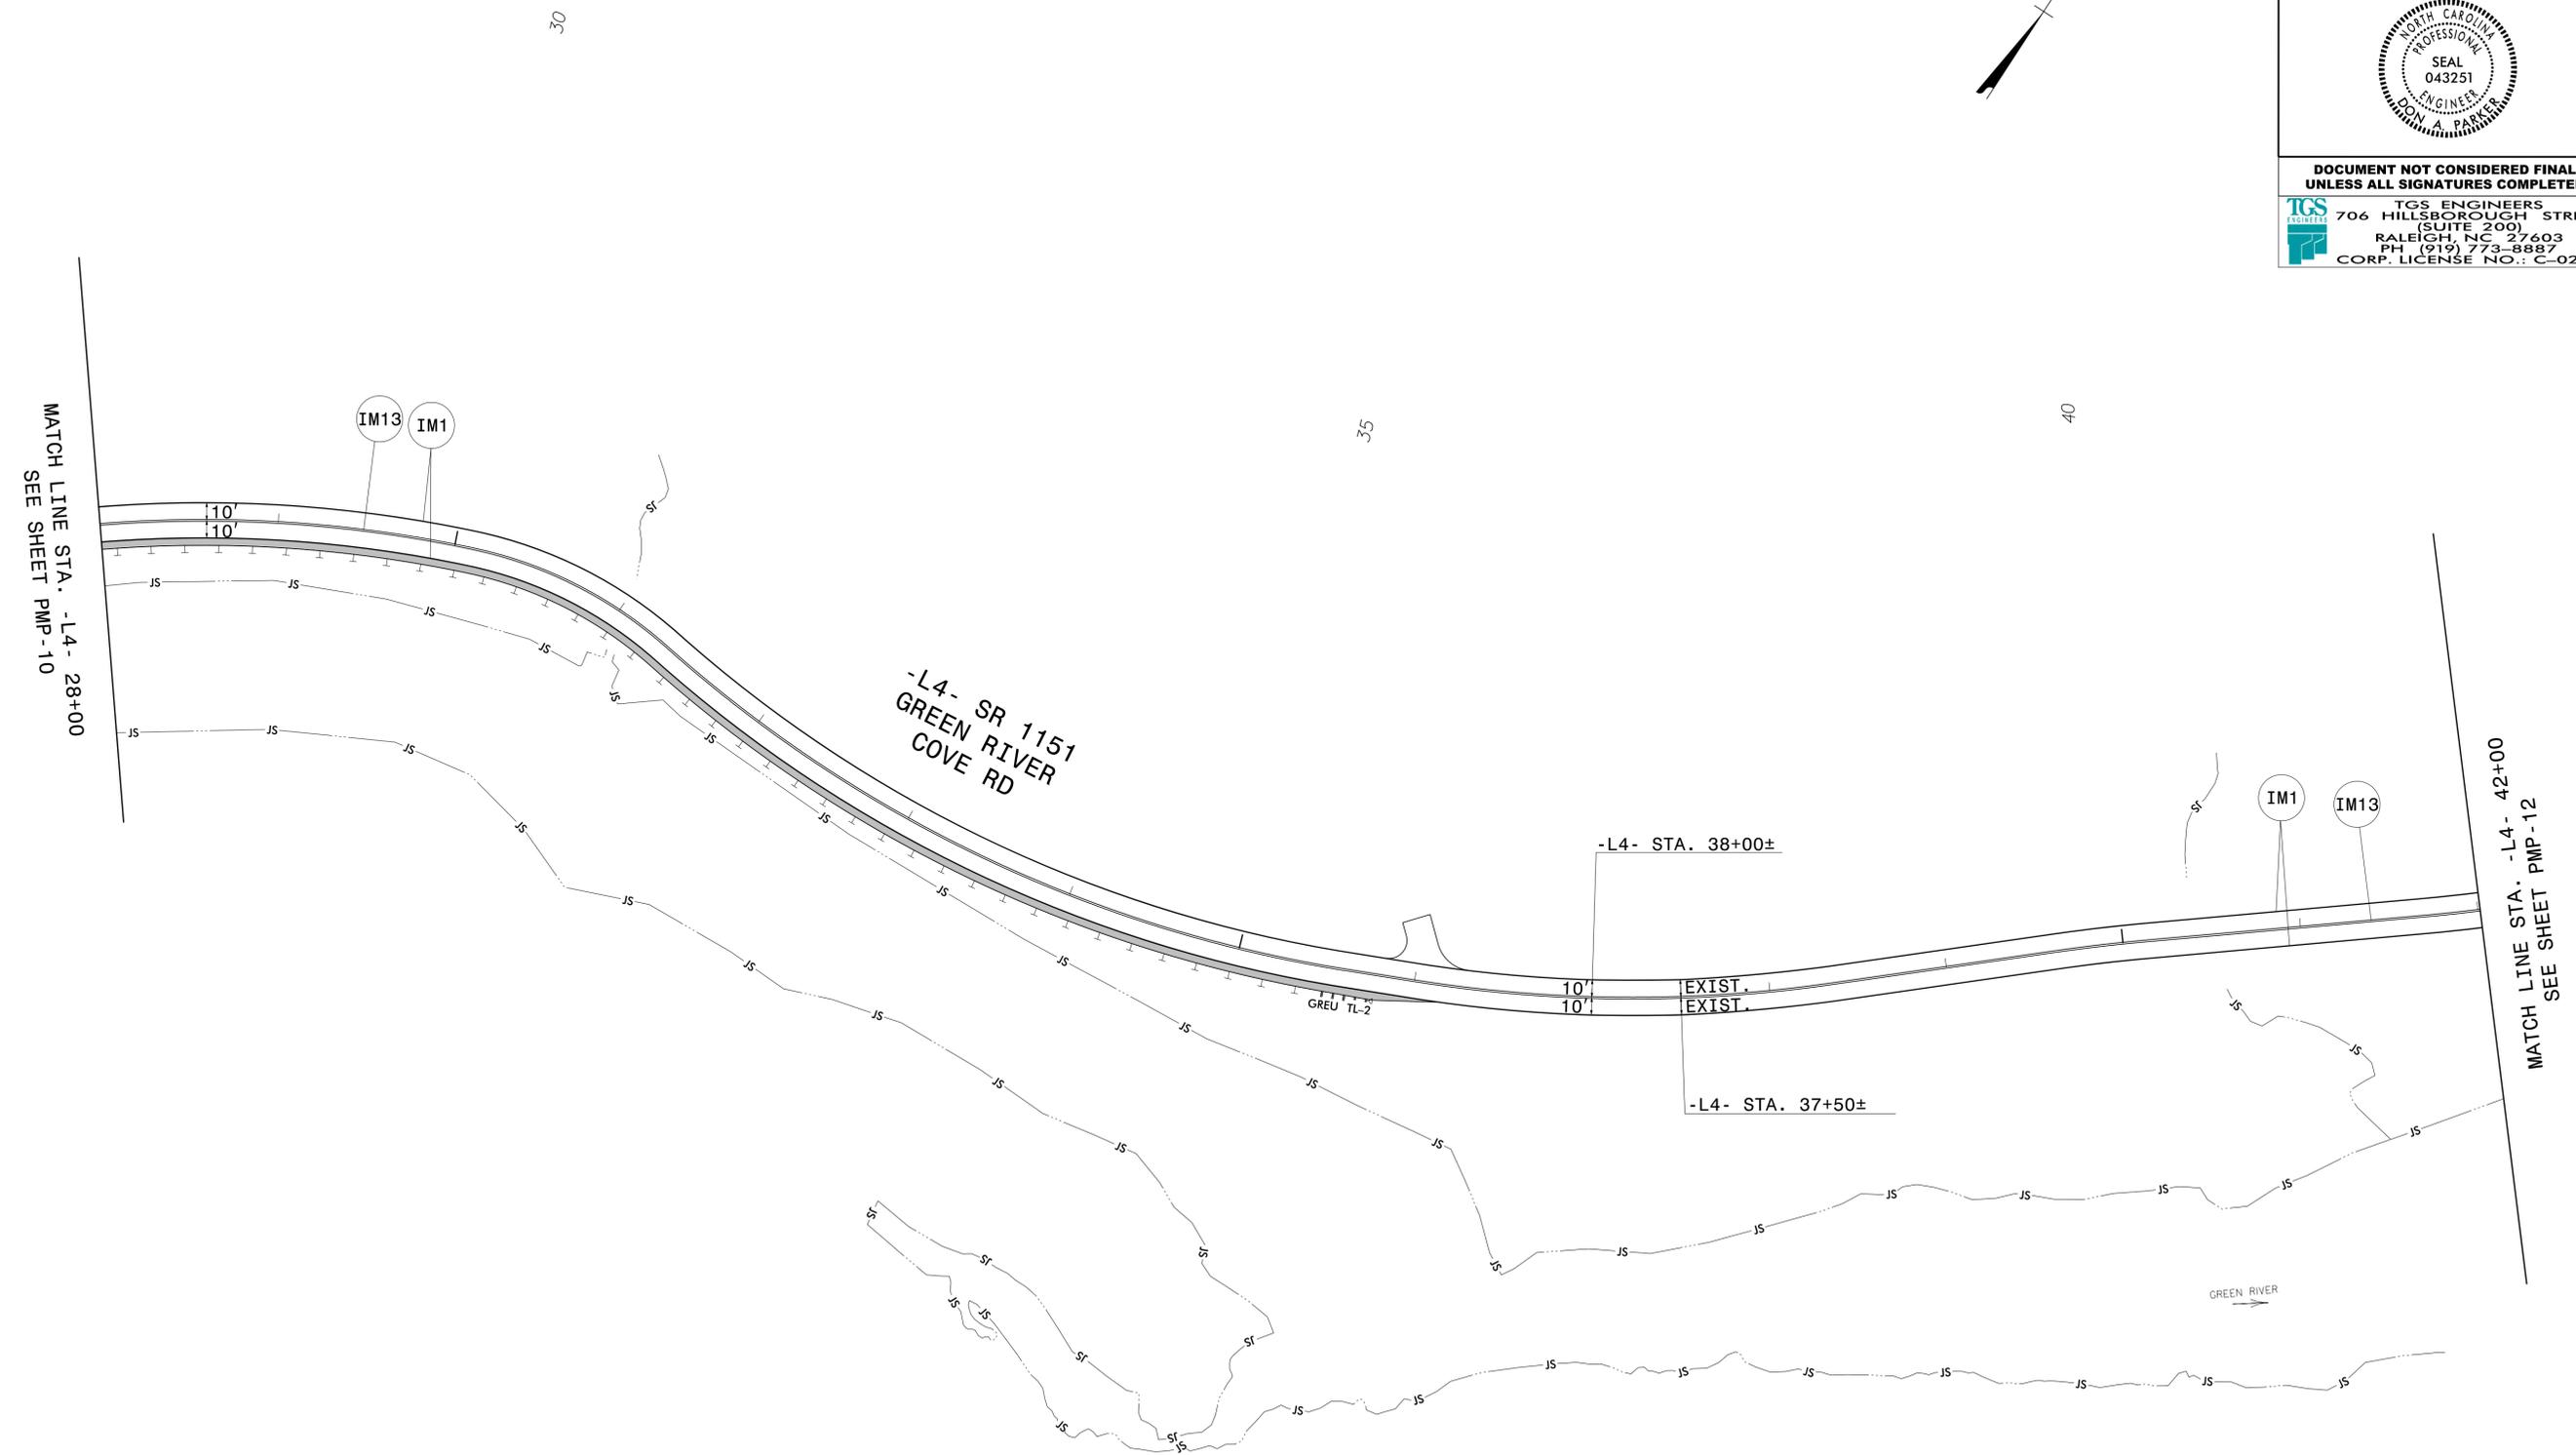

12/3/2025
X:\NC001\Green River Cove Rd Rehab\Signing and Delineation\Pavement Marking\Design\GreenRiverCove_Sgn_PMP_11.dgn
User: tbrannan

**AREA 4
PAVEMENT MARKING DETAIL**


TIP NO. W03291	SHEET NO. PMP-12
APPROVED: <i>Don A. Parker</i> <small>7508969ADE440...</small>	
DATE: 2/11/2026	
SEAL	
	
DOCUMENT NOT CONSIDERED FINAL UNLESS ALL SIGNATURES COMPLETED	
 TGS ENGINEERS 706 HILLSBOROUGH STREET (SUITE 200) RALEIGH, NC 27603 PH (919) 773-8887 CORP. LICENSE NO.: C-0275	

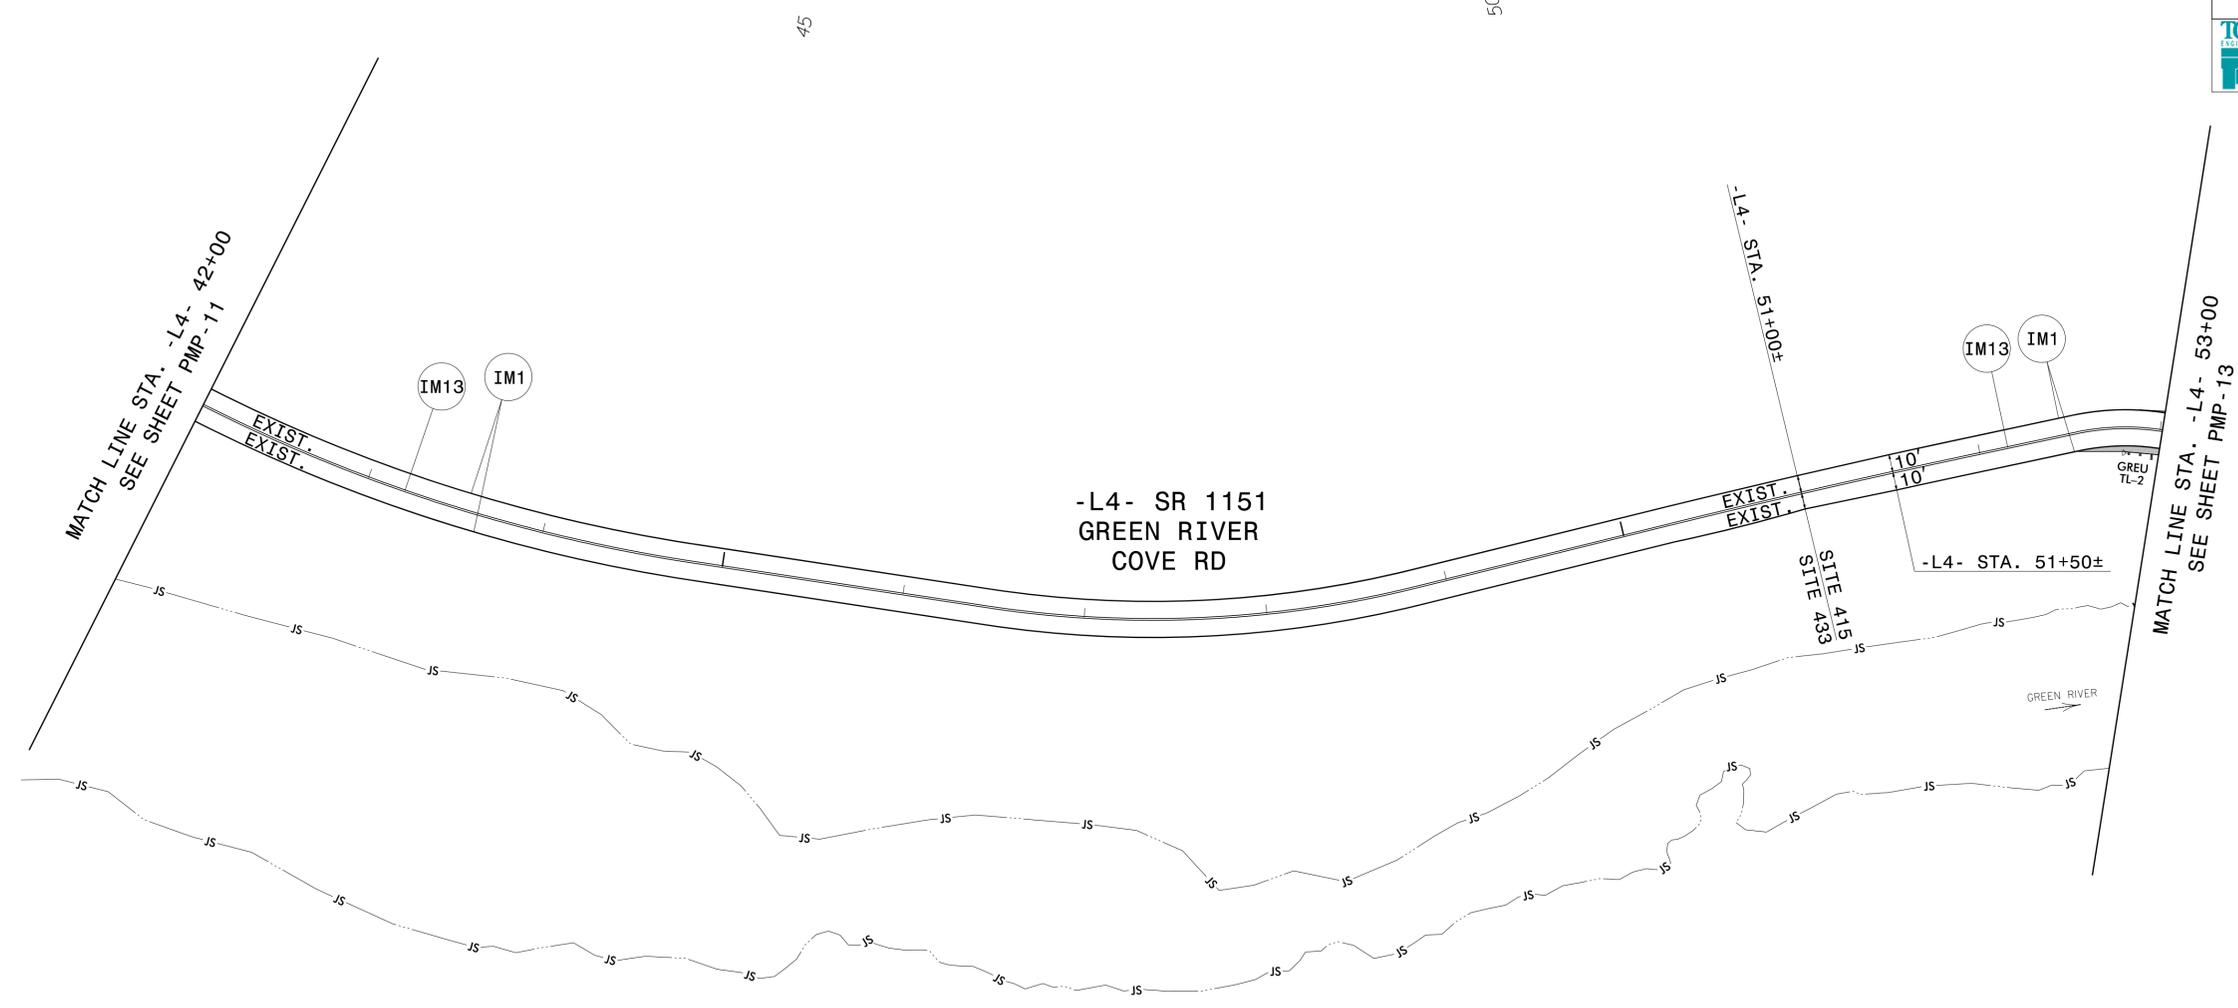

12/3/2025
X:\NC001\Green River Cove Rd Rehab\Signing and Delineation\Pavement Marking\Design\GreenRiverCove_Sgn_PMP_12.dgn
User: tbrannan


**AREA 4
PAVEMENT MARKING DETAIL**


TIP NO. W03291	SHEET NO. PMP - 13
APPROVED: <i>Don A. Parker</i> 75089580ADEF440..	
DATE: 2/11/2026	
SEAL	
	
DOCUMENT NOT CONSIDERED FINAL UNLESS ALL SIGNATURES COMPLETED	
 TGS ENGINEERS 706 HILLSBOROUGH STREET (SUITE 200) RALEIGH, NC 27603 PH (919) 773-8887 CORP. LICENSE NO.: C-0275	

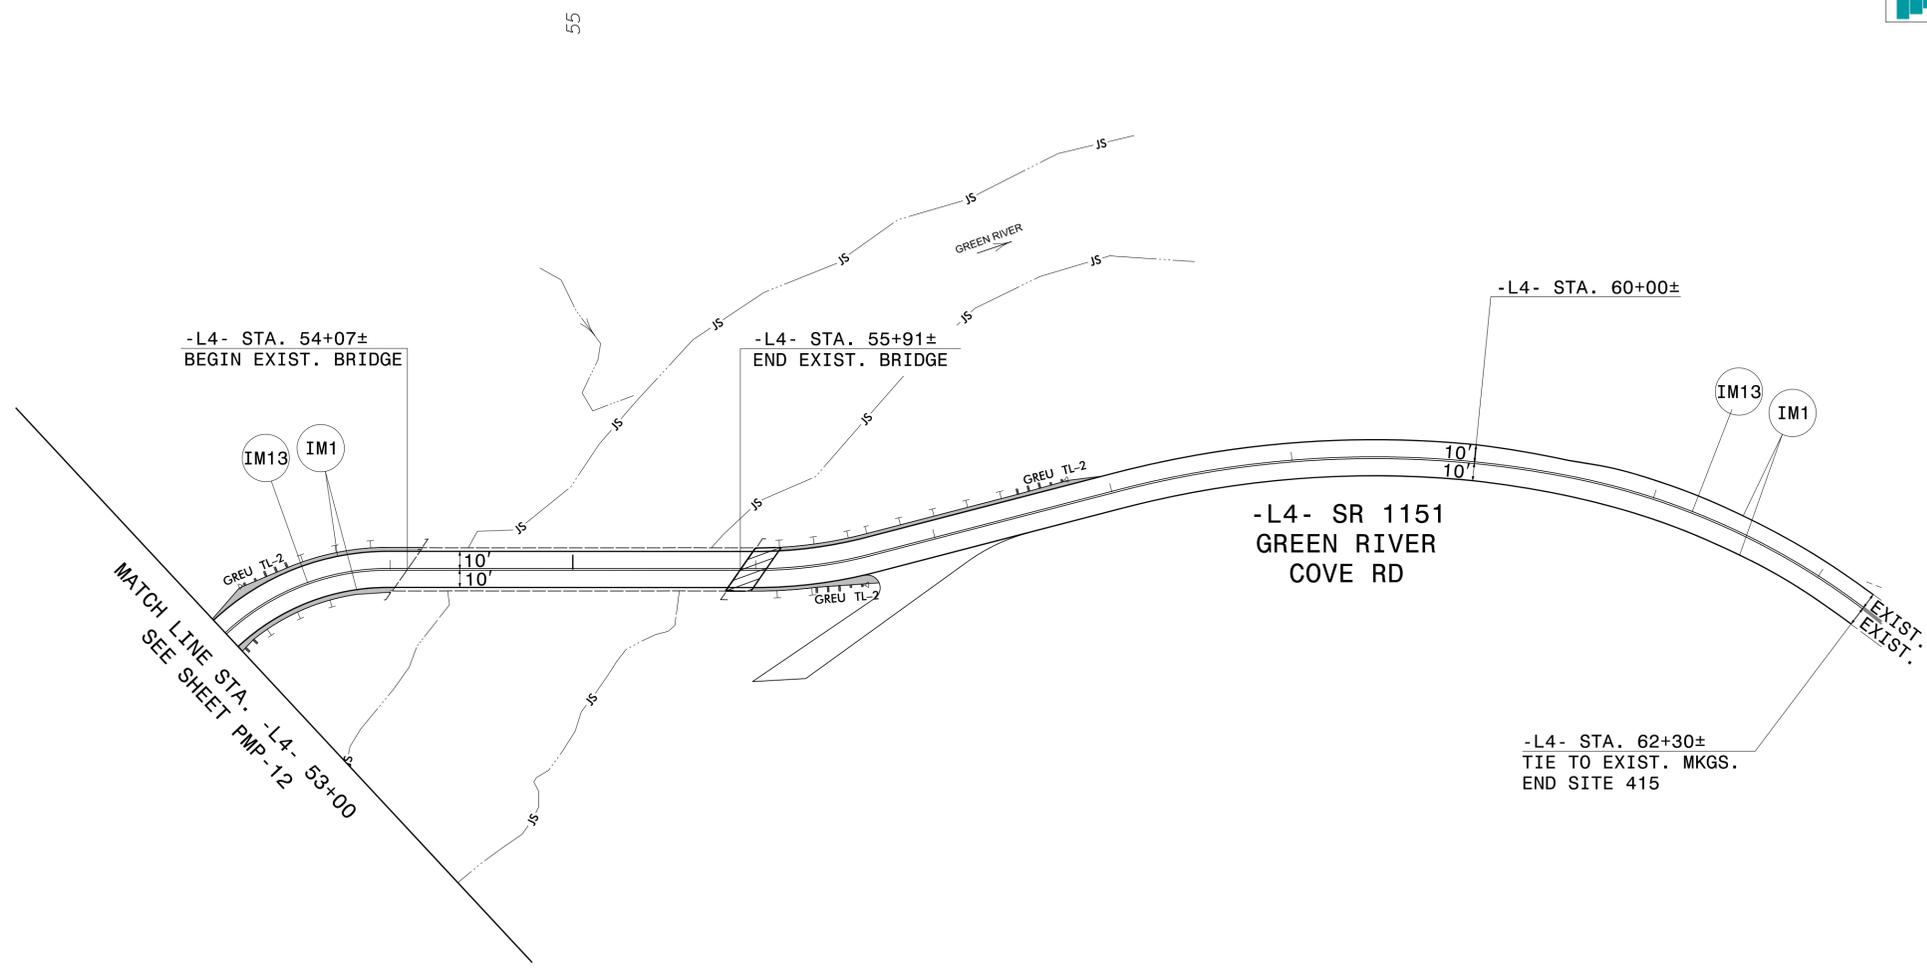

12/3/2025
X:\NC001\Green River Cove Rd Rehab\Signing and Delineation\Pavement Marking\Design\GreenRiverCove_Sgn_PMP_13.dgn
User: tbrannan

**AREA 4
PAVEMENT MARKING DETAIL**

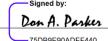
TIP NO. W03291	SHEET NO. PMP - 14
APPROVED:  750B6E90ADE440	
DATE: 2/11/2026	
SEAL 	
DOCUMENT NOT CONSIDERED FINAL UNLESS ALL SIGNATURES COMPLETED	
 TCS ENGINEERS 706 HILLSBOROUGH STREET (SUITE 200) RALEIGH, NC 27603 PH (919) 773-8887 CORP. LICENSE NO.: C-0275	

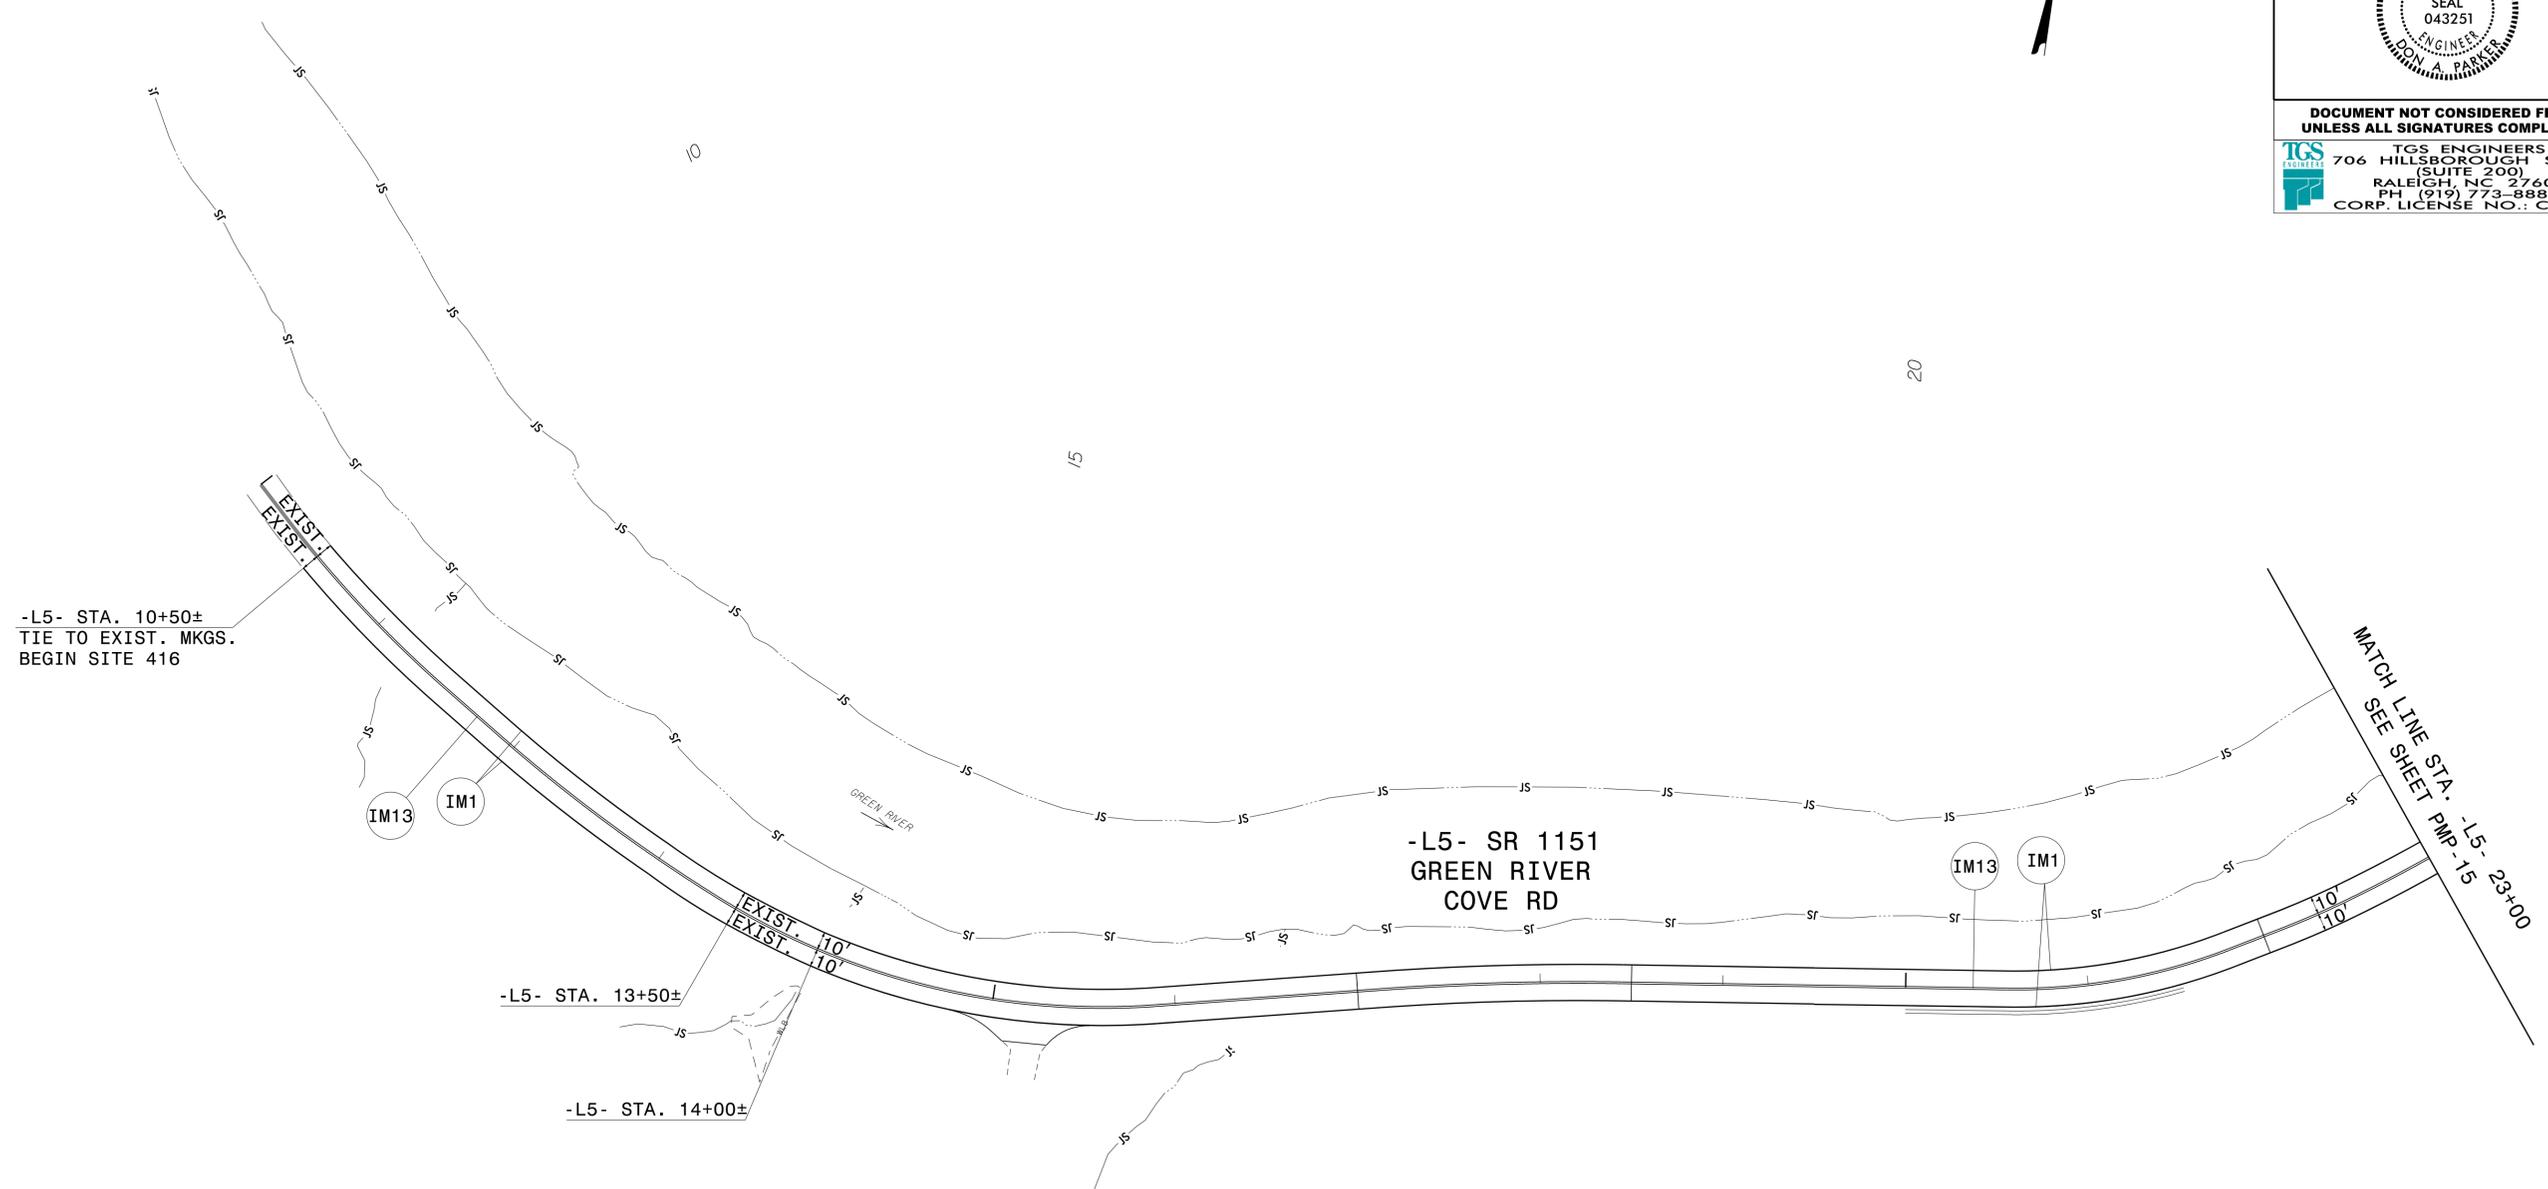

12/3/2025
X:\NC001\Green River Cove Rd Rehab\Signing and Delineation\Pavement Marking\Design\GreenRiverCove_Sgn_PMP_14.dgn
User: tbrannan

**AREA 5
PAVEMENT MARKING DETAIL**


TIP NO. W03291	SHEET NO. PMP - 15
APPROVED: <i>Don A. Parker</i> <small>750886X0ADEF440...</small>	
DATE: 2/11/2026	
SEAL 	
DOCUMENT NOT CONSIDERED FINAL UNLESS ALL SIGNATURES COMPLETED	
 TCS ENGINEERS 706 HILLSBOROUGH STREET (SUITE 200) RALEIGH, NC 27603 PH (919) 773-8887 CORP. LICENSE NO.: C-0275	

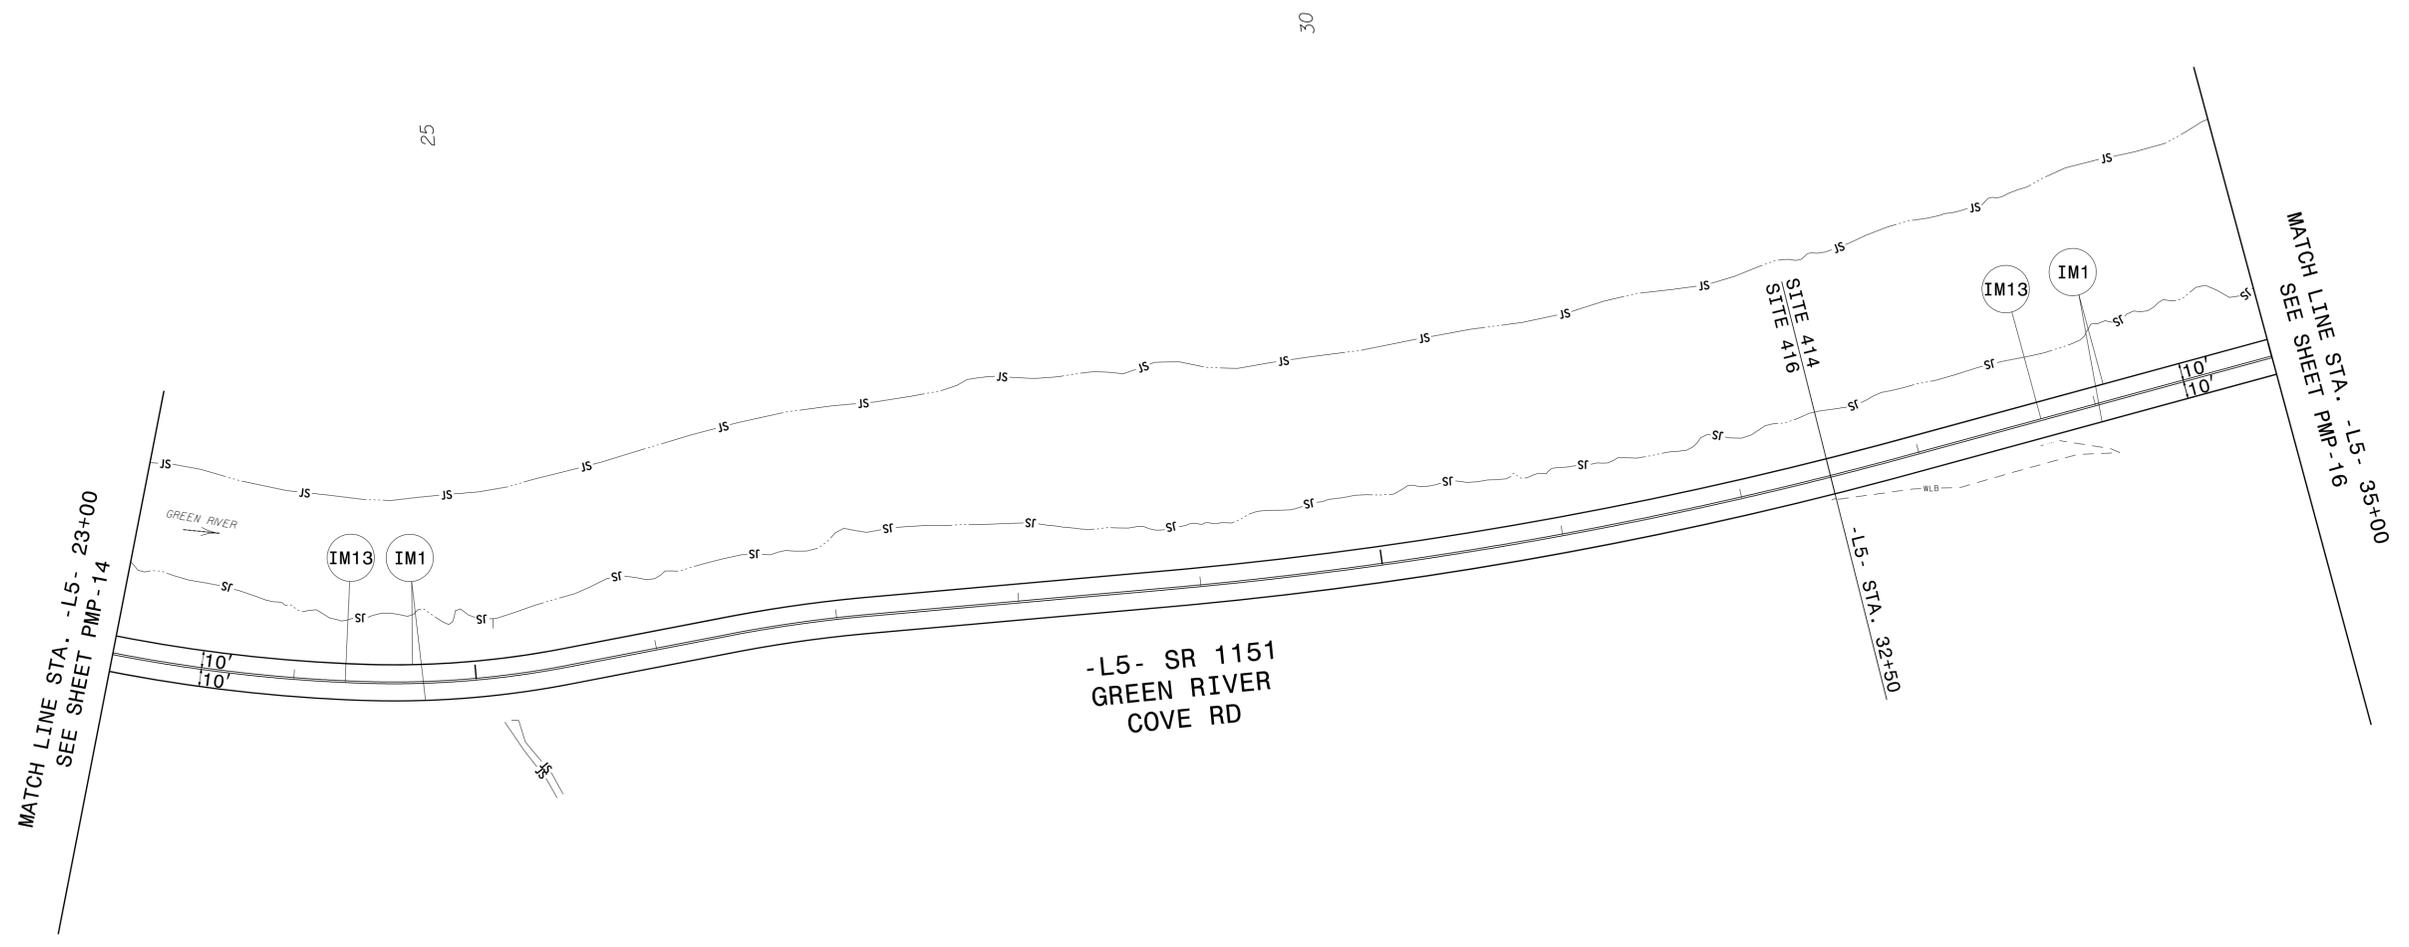

12/3/2025
X:\NC001\Green River Cove Rd Rehab\Signing and Delineation\Pavement Marking\Design\GreenRiverCove_Sgn_PMP_15.dgn
User: tbrannan


**AREA 5
PAVEMENT MARKING DETAIL**


TIP NO. W03291	SHEET NO. PMP - 16
APPROVED:  75069E90ADEF440...	
DATE: 2/11/2026	
SEAL 	
DOCUMENT NOT CONSIDERED FINAL UNLESS ALL SIGNATURES COMPLETED	
 TGS ENGINEERS 706 HILLSBOROUGH STREET (SUITE 200) RALEIGH, NC 27603 PH (919) 773-8887 CORP. LICENSE NO.: C-0275	

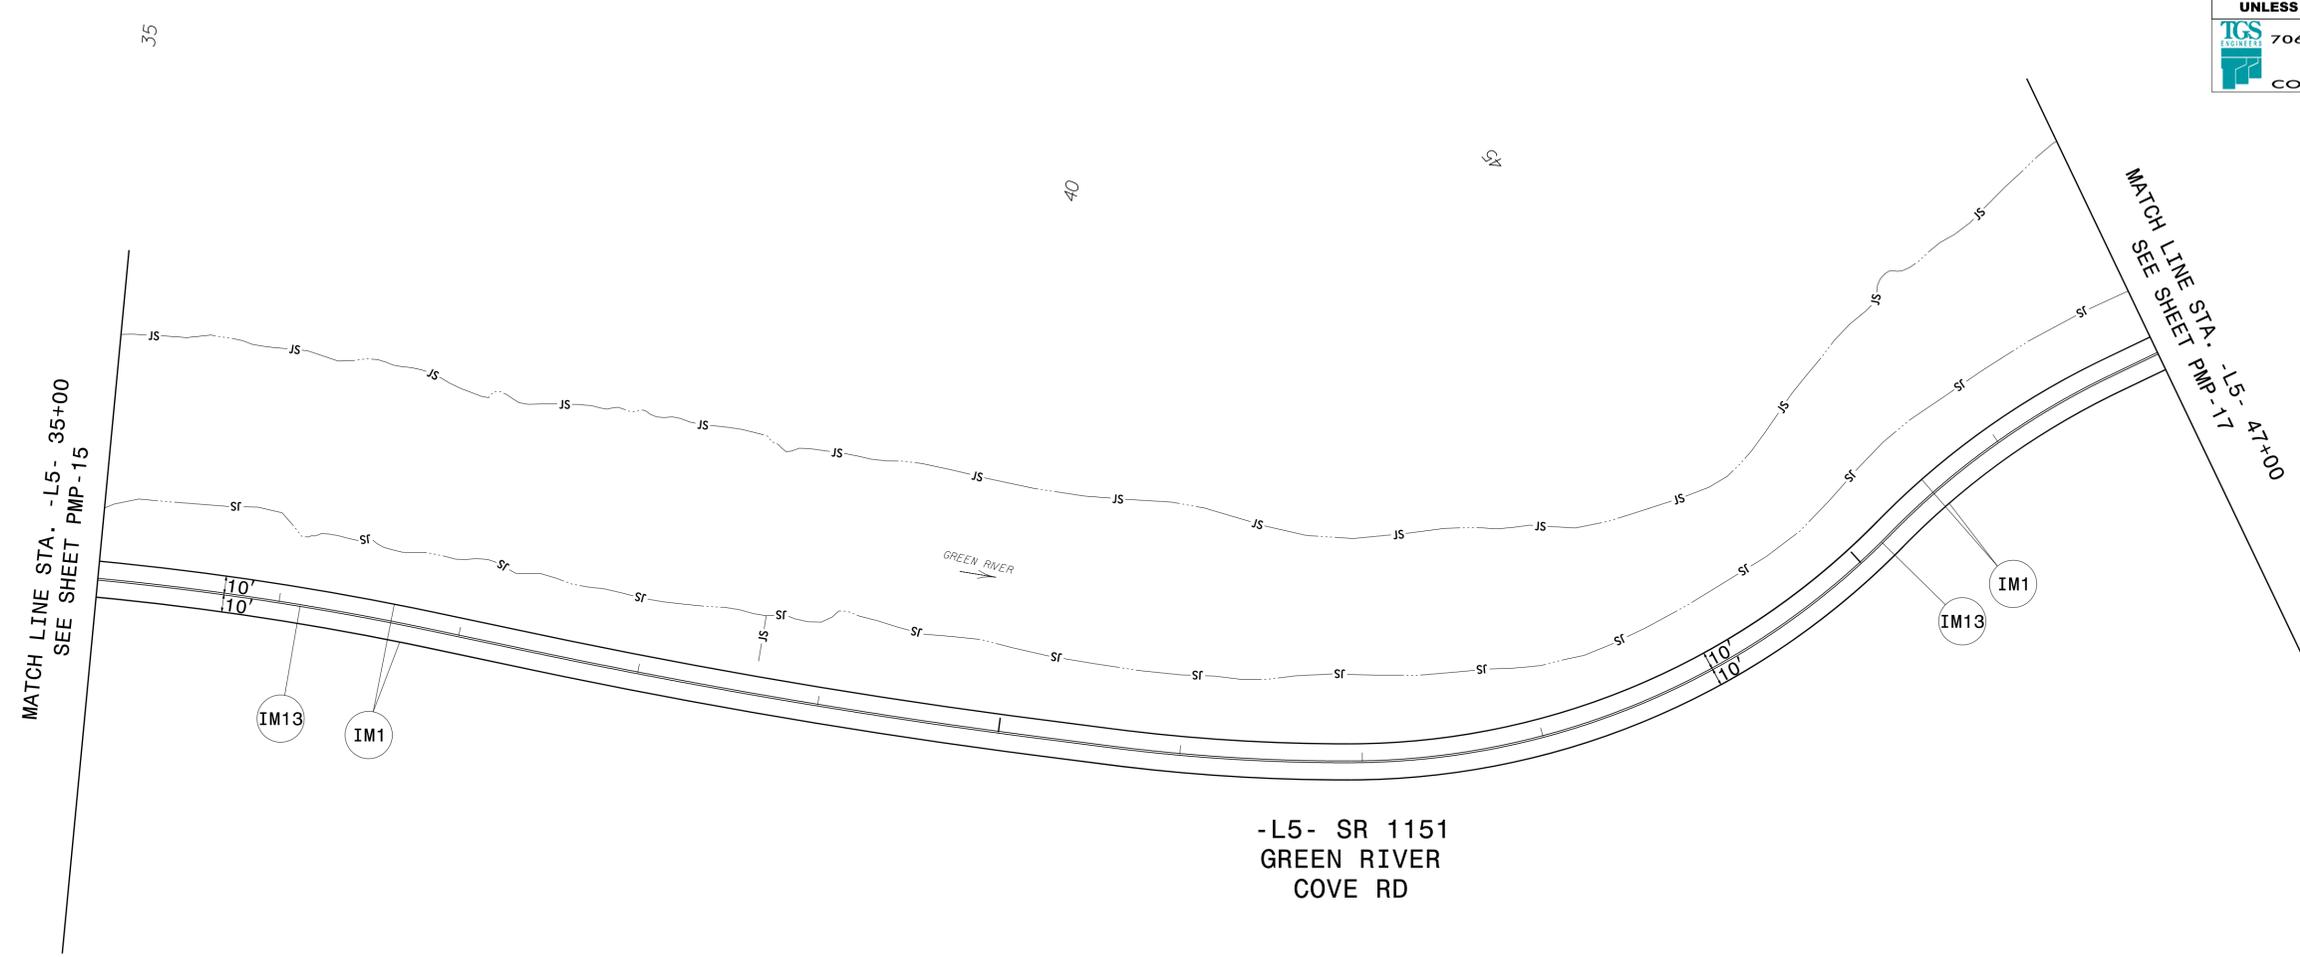

**AREA 5
PAVEMENT MARKING DETAIL**

12/31/2025
 X:\NC001\Green River Cove Rd Rehab\Signing and Delineation\Pavement Marking\Design\GreenRiverCove_Sgn_PMP_16.dgn
 User: tbrannan

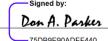TIP NO. W03291	SHEET NO. PMP - 17
APPROVED:  <small>Signed by: Don A. Parker 750B9E90ADE440...</small>	
DATE: 2/11/2026	
SEAL 	
DOCUMENT NOT CONSIDERED FINAL UNLESS ALL SIGNATURES COMPLETED	
 TGS ENGINEERS 706 HILLSBOROUGH STREET (SUITE 200) RALEIGH, NC 27603 PH (919) 773-8887 CORP. LICENSE NO.: C-0275	

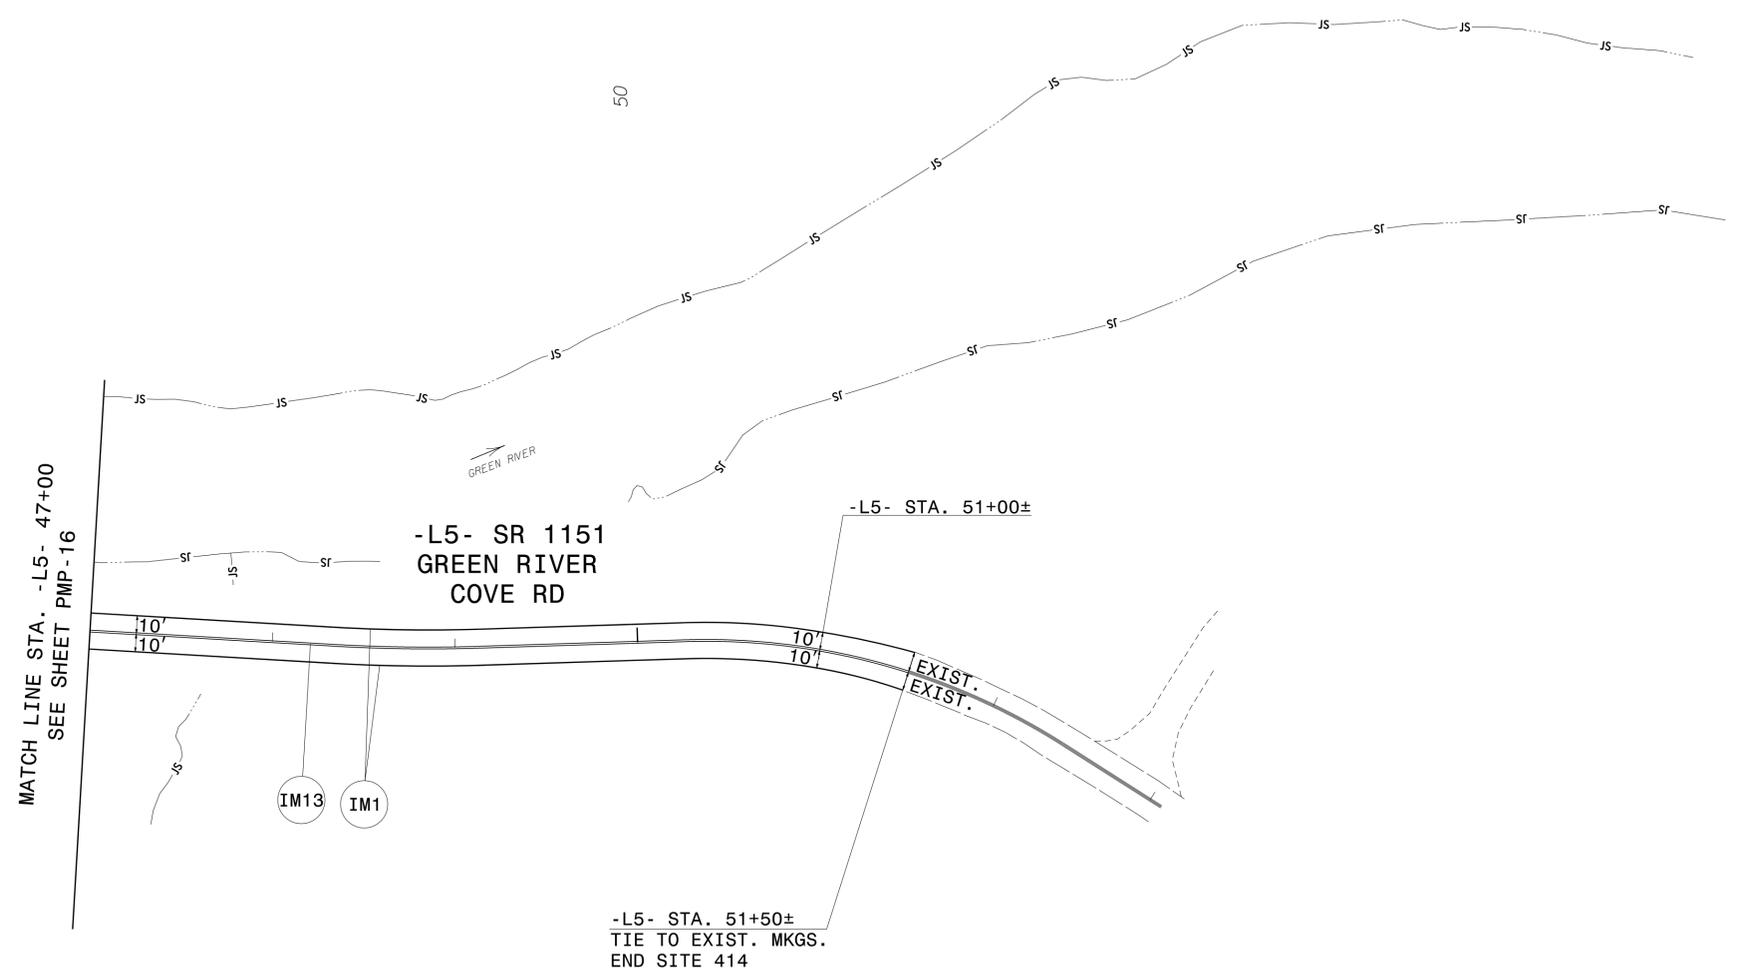

12/3/2025
X:\NC001\Green River Cove Rd Rehab\Signing and Delineation\Pavement Marking\Design\GreenRiverCove_Sgn_PMP_17.dgn
User: tbrannan

**AREA 5
PAVEMENT MARKING DETAIL**