

TIP NO.	SHEET NO.
W03291	SIGN-1
APPROVED:  75089690ADEF440...	
DATE: 2/11/2026	
SEAL	
	
DOCUMENT NOT CONSIDERED FINAL UNLESS ALL SIGNATURES COMPLETED	

**STATE OF NORTH CAROLINA
DEPARTMENT OF TRANSPORTATION**

**SIGNING PLAN
POLK COUNTY**

LOCATION: SR 1151 (GREEN RIVER COVE ROAD)

T.I.P.: W03291

ROADWAY STANDARD DRAWING

THE FOLLOWING ROADWAY STANDARDS AS APPEAR IN "ROADWAY STANDARD DRAWINGS" - PROJECT SERVICES UNIT - N.C. DEPARTMENT OF TRANSPORTATION - RALEIGH, N.C., DATED JANUARY 2024 ARE APPLICABLE TO THIS PROJECT AND BY REFERENCE HEREBY ARE CONSIDERED A PART OF THESE PLANS:

STD. NO.	TITLE
904.10	ORIENTATION OF GROUND MOUNTED SIGNS
904.50	MOUNTING OF TYPE 'D', 'E' AND 'F' SIGNS ON 'U' CHANNEL POSTS

GENERAL NOTES

- SIGNS FURNISHED BY STATE
- CONFIRM IN WRITING AT LEAST 4 MONTHS IN ADVANCE, THE ACTUAL DATE THE DEPARTMENT FURNISHED SIGNS WILL BE REQUIRED.
- IF REMOVAL OR RELOCATION OF SIGNS ON PRIVATE STREET (NON-STATE MAINTAINED) IS REQUIRED DUE TO CONSTRUCTION, THE CONTRACTOR SHALL INFORM THE ENGINEER. THE WORK WILL BE COMPLETED BY OTHERS.
- WHEN NOT STATIONED OR DIMENSIONED ON PLANS, ALL 'E' AND 'F' SIGNS SHALL BE FIELD LOCATED BY THE ENGINEER
- ALL EXISTING SIGNS ON "U" CHANNEL POST WITHIN THE PROJECT LIMITS SHALL BE REMOVED AND DISPOSED OF UNLESS OTHERWISE NOTED ON PLANS.
- THE BACKGROUND FOR TYPE E & F SIGNS SHALL BE TYPE C REFLECTIVE SHEETING.
- SEE ROADWAY PLANS FOR GUARD/GUIDE RAIL DETAILS.

SUMMARY OF QUANTITIES

ITEM NO.		ITEM DESCRIPTION	QUANTITY	UNIT
DESC. NO.	SECT. NO.			
4072000000	903	SUPPORTS, 3 LB STEEL U-CHANNEL	133	L.F.
4102000000	904	SIGN ERECTION, TYPE E	12	EA.
4155000000	907	DISPOSAL OF SIGN SYSTEM, U-CHANNEL	11	EA.

INDEX

SHEET NO.	DESCRIPTION
SIGN-1	TITLE SHEET
SIGN-2	TYPE "E" SIGNS
SIGN-3-8	SIGN DETAIL SHEETS

CONTRACT:

PLAN SUBMITTED TO: NCDOT
JEANETTE L. WHITE, P.E. PROJECT TEAM LEAD



PLAN PREPARED BY: TGS ENGINEERS
DON A. PARKER, P.E. PROJECT ENGINEER
CODA BRANNAN, E.I. DESIGN ENGINEER



TGS ENGINEERS
706 HILLSBOROUGH ST. SUITE 200
RALEIGH, NC 27603
PH (919) 773-8887
CORP. LICENSE NO.: C-0275


APPROVED: *Don A. Parker*
75099990ADEF440
DATE: 2/11/2026



DOCUMENT NOT CONSIDERED FINAL
UNLESS ALL SIGNATURES COMPLETED

TGS ENGINEERS
706 HILLSBOROUGH STREET
(SUITE 200)
RALEIGH, NC 27603
PH: (919) 773-8887
CORP. LICENSE NO.: C-0275

401 QUANTITY REQ'D 1

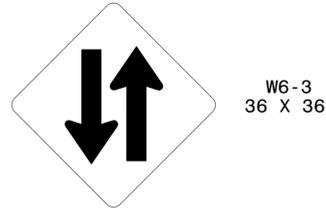

W6-3
36 X 36

ONE "U" POST PER SIGN

406 QUANTITY REQ'D 3



R2-1
24 X 30

ONE "U" POST PER SIGN

402 QUANTITY REQ'D 1



36 X 36
W8-12

ONE "U" POST PER SIGN

407 QUANTITY REQ'D 3



R2-1
24 X 30

ONE "U" POST PER SIGN

403 QUANTITY REQ'D 1



36 X 36
W5-1

ONE "U" POST PER SIGN


408 QUANTITY REQ'D 1



36 X 36
W3-5

ONE "U" POST PER SIGN

404 QUANTITY REQ'D 1

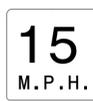

W13-1P
18 X 18

MOUNT BELOW SIGN 403
IN 1 INSTALLATION

405 QUANTITY REQ'D 1



W16-4P
30 X 24


MOUNT BELOW SIGN 404
IN 1 INSTALLATION

TYPE "E" SIGNS

12/3/2025 12:30:00 PM X:\NC001\Green River Cove Rd Rehab\Signing and Delineation\Signing\GreenRiverCove_Sign_SGN_02.dgn User:tcbrannen

TIP NO. W03291	SHEET NO. SIGN-3
APPROVED: <i>Don A. Parker</i> <small>Signed by: 750B9E9ADEF440</small>	
DATE: 2/11/2026	
SEAL	
	
DOCUMENT NOT CONSIDERED FINAL UNLESS ALL SIGNATURES COMPLETED	
 TGS ENGINEERS 706 HILLSBOROUGH STREET (SUITE 200) RALEIGH, NC 27603 PH: (919) 773-8887 CORP. LICENSE NO.: C-0275	

-L1- STA. 10+40±
BEGIN SITE 441

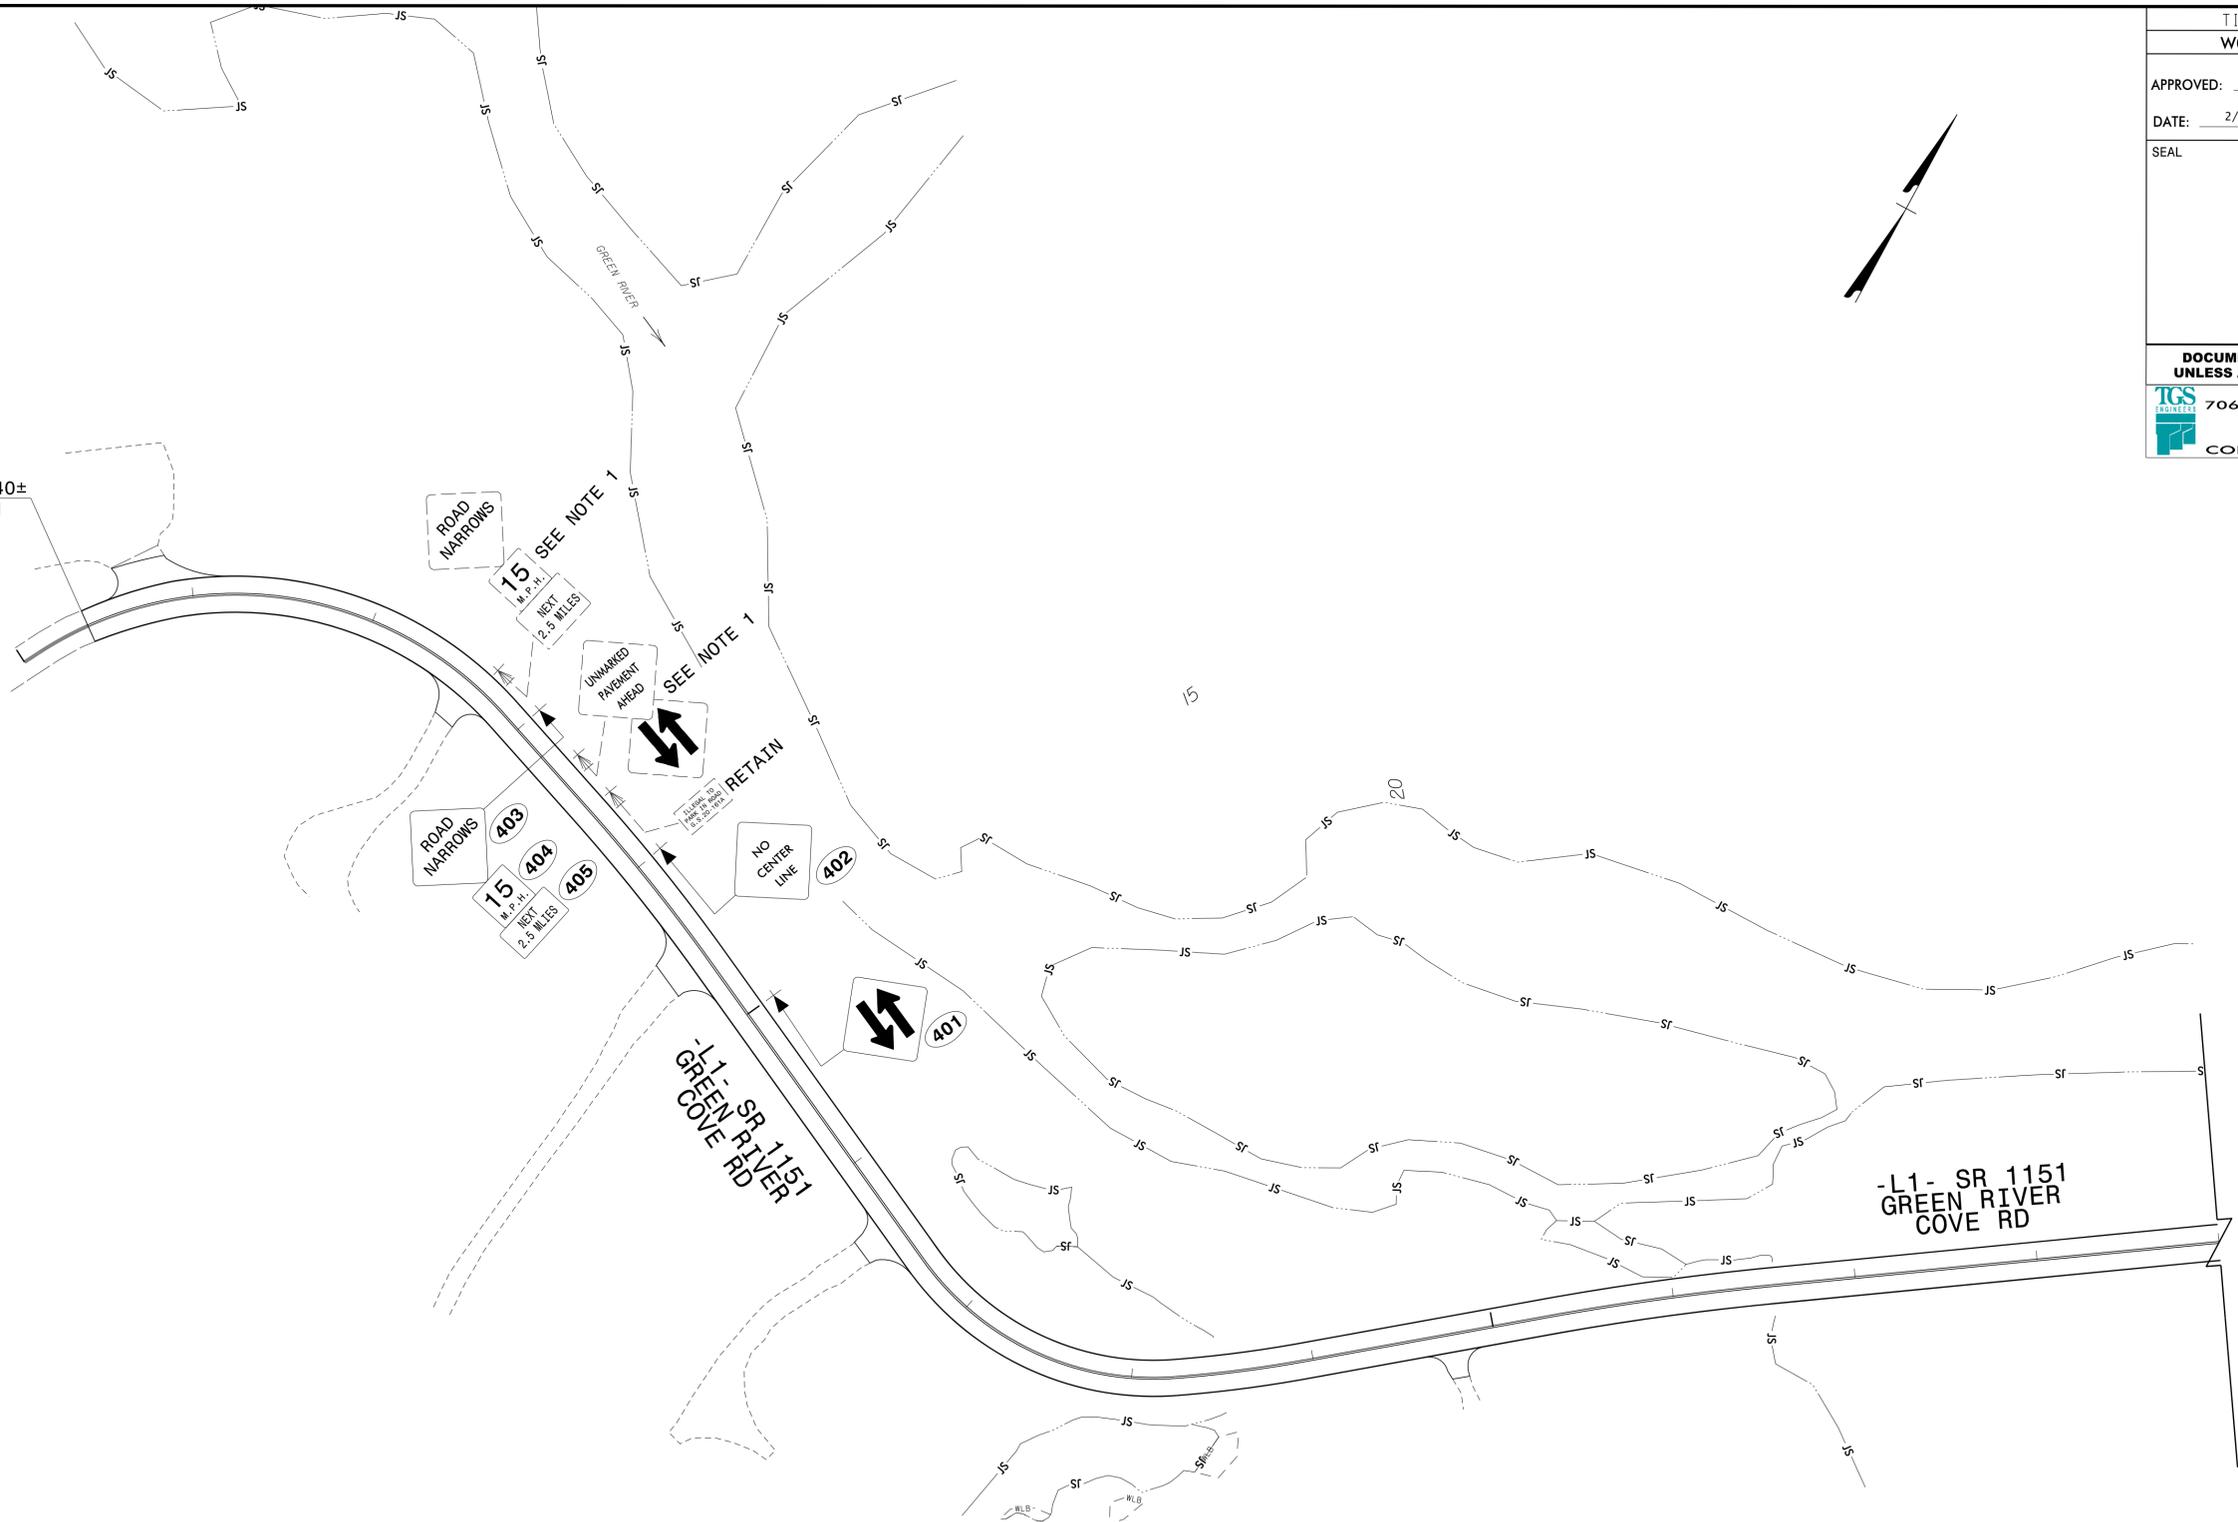


PROJECT NOTES

- DISPOSAL OF SIGN SYSTEM, U-CHANNEL

**AREA 1 SITE 441
EXISTING/PROPOSED SIGNS**

12/31/2025 X:\NC007\Green River Cove Rd Rehab\Signing and Delineation\Signing\GreenRiverCove_Sgn_SGN_03.dgn User:tblennan

TIP NO. W03291	SHEET NO. SIGN-4
APPROVED: <i>Don A. Parker</i> <small>75DBE69ADEF440</small>	
DATE: 2/11/2026	
SEAL	
	
DOCUMENT NOT CONSIDERED FINAL UNLESS ALL SIGNATURES COMPLETED	
 TGS ENGINEERS 706 HILLSBOROUGH STREET (SUITE 200) RALEIGH, NC 27603 PH: (919) 773-8887 CORP. LICENSE NO.: C-0275	

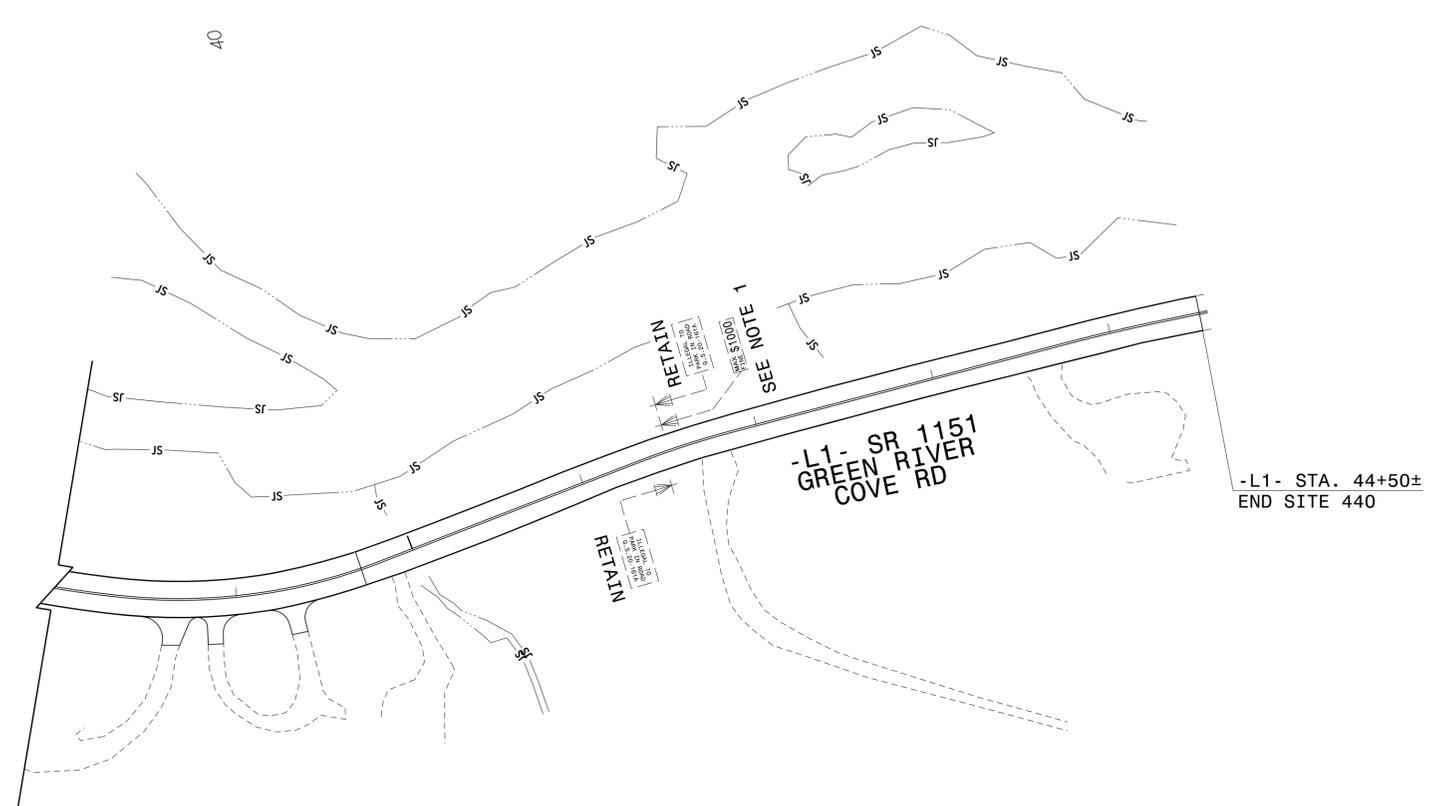


PROJECT NOTES

- DISPOSAL OF SIGN SYSTEM, U-CHANNEL

**AREA 1 SITE 440
EXISTING/PROPOSED SIGNS**

TIP NO. W03291	SHEET NO. SIGN-5
APPROVED: <i>Don A. Parker</i> <small>Signed by: 750B8E9ADEF440.</small>	
DATE: 2/11/2026	
SEAL	
	
DOCUMENT NOT CONSIDERED FINAL UNLESS ALL SIGNATURES COMPLETED	
 TGS ENGINEERS 706 HILLSBOROUGH STREET (SUITE 200) RALEIGH, NC 27603 PH: (919) 773-8887 CORP. LICENSE NO.: C-0275	

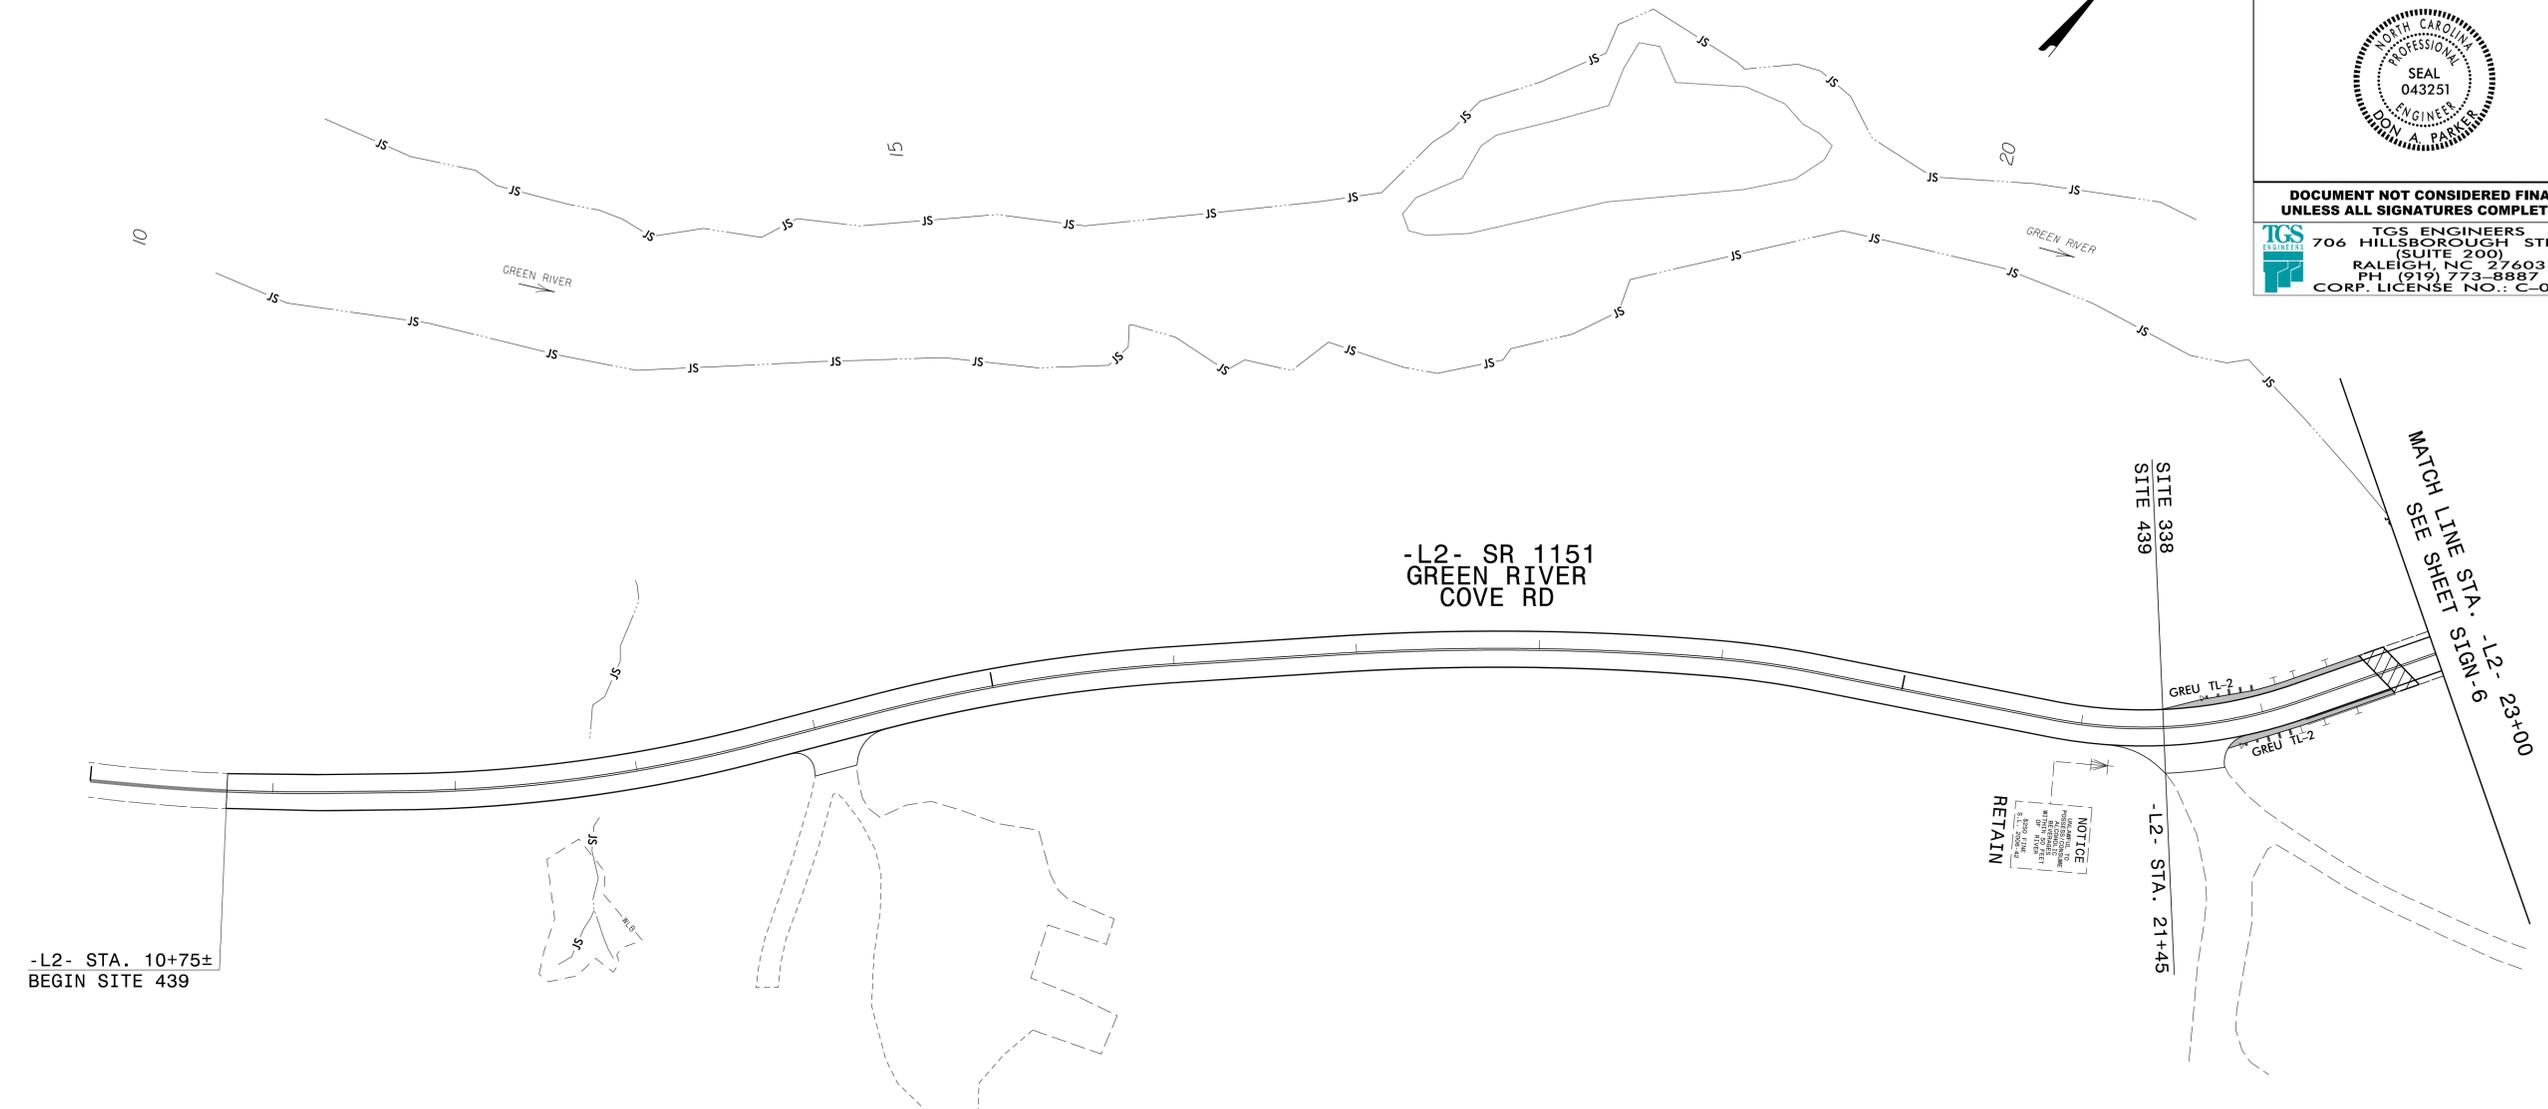

-L2- STA. 10+75±
BEGIN SITE 439

-L2- SR 1151
GREEN RIVER
COVE RD

SITE 338
SITE 439

-L2- STA. 21+45

MATCH LINE STA. -L2- 23+00
SEE SHEET SIGN-9


NOTICE
TO
RETAIN

PROJECT NOTES

**AREA 2 SITE 439/338
EXISTING/PROPOSED SIGNS**

12/3/2025
 X:\NC001\Green River Cove Rd Rehab\Signing and Delineation\Signing\GreenRiverCove_Sgn_SGN_05.dgn
 User:tcbrannen

TIP NO. W03291	SHEET NO. SIGN-6
APPROVED: <i>Don A. Parker</i> <small>750BBRE0ADEF440...</small>	
DATE: 2/11/2026	
SEAL	
	
DOCUMENT NOT CONSIDERED FINAL UNLESS ALL SIGNATURES COMPLETED	
 TGS ENGINEERS 706 HILLSBOROUGH STREET (SUITE 200) RALEIGH, NC 27603 PH: (919) 773-8887 CORP. LICENSE NO.: C-0275	

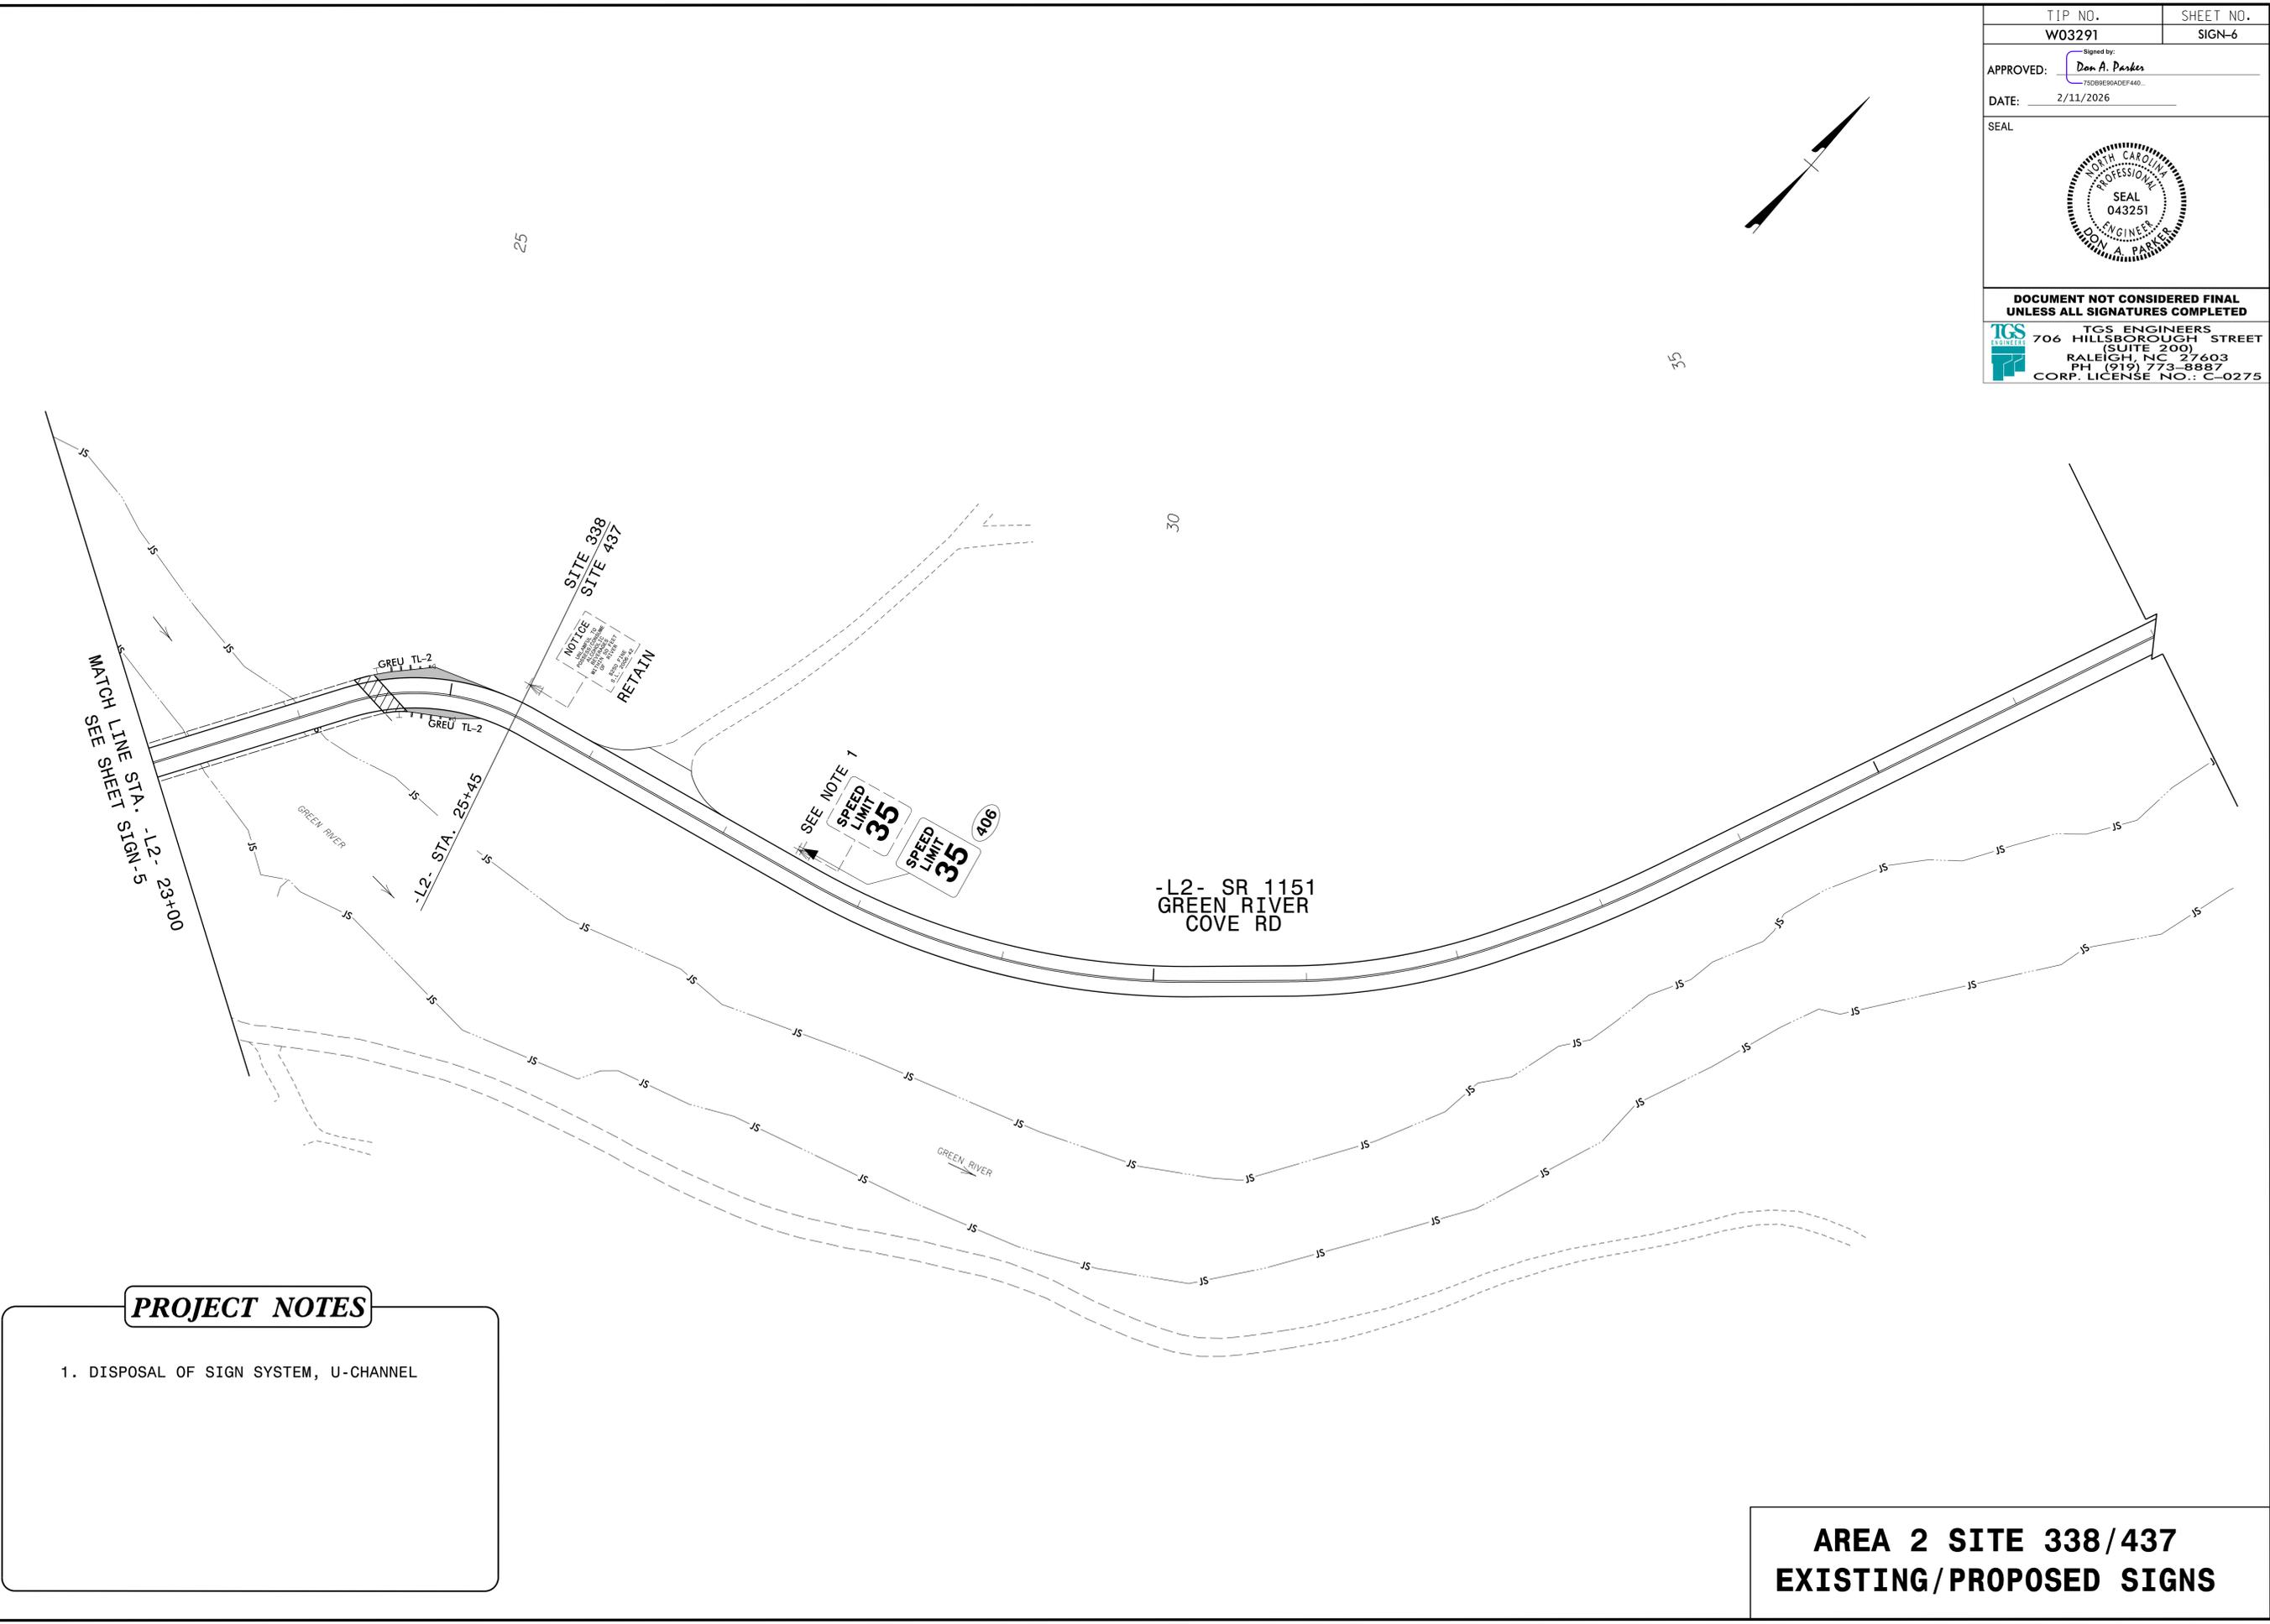


PROJECT NOTES

- DISPOSAL OF SIGN SYSTEM, U-CHANNEL

**AREA 2 SITE 338/437
EXISTING/PROPOSED SIGNS**

12/3/2025
 X:\NC001\Green River Cove Rd Rehab\Signing and Delineation\Signing\GreenRiverCove_Sgn_SGN_06.dgn
 User: tbrannen

TIP NO. W03291	SHEET NO. SIGN-7
APPROVED: <i>Don A. Parker</i> <small>75088990ADEF440.</small>	
DATE: 2/11/2026	
SEAL 	
DOCUMENT NOT CONSIDERED FINAL UNLESS ALL SIGNATURES COMPLETED	
 TGS ENGINEERS 706 HILLSBOROUGH STREET (SUITE 200) RALEIGH, NC 27603 PH: (919) 773-8887 CORP. LICENSE NO.: C-0275	

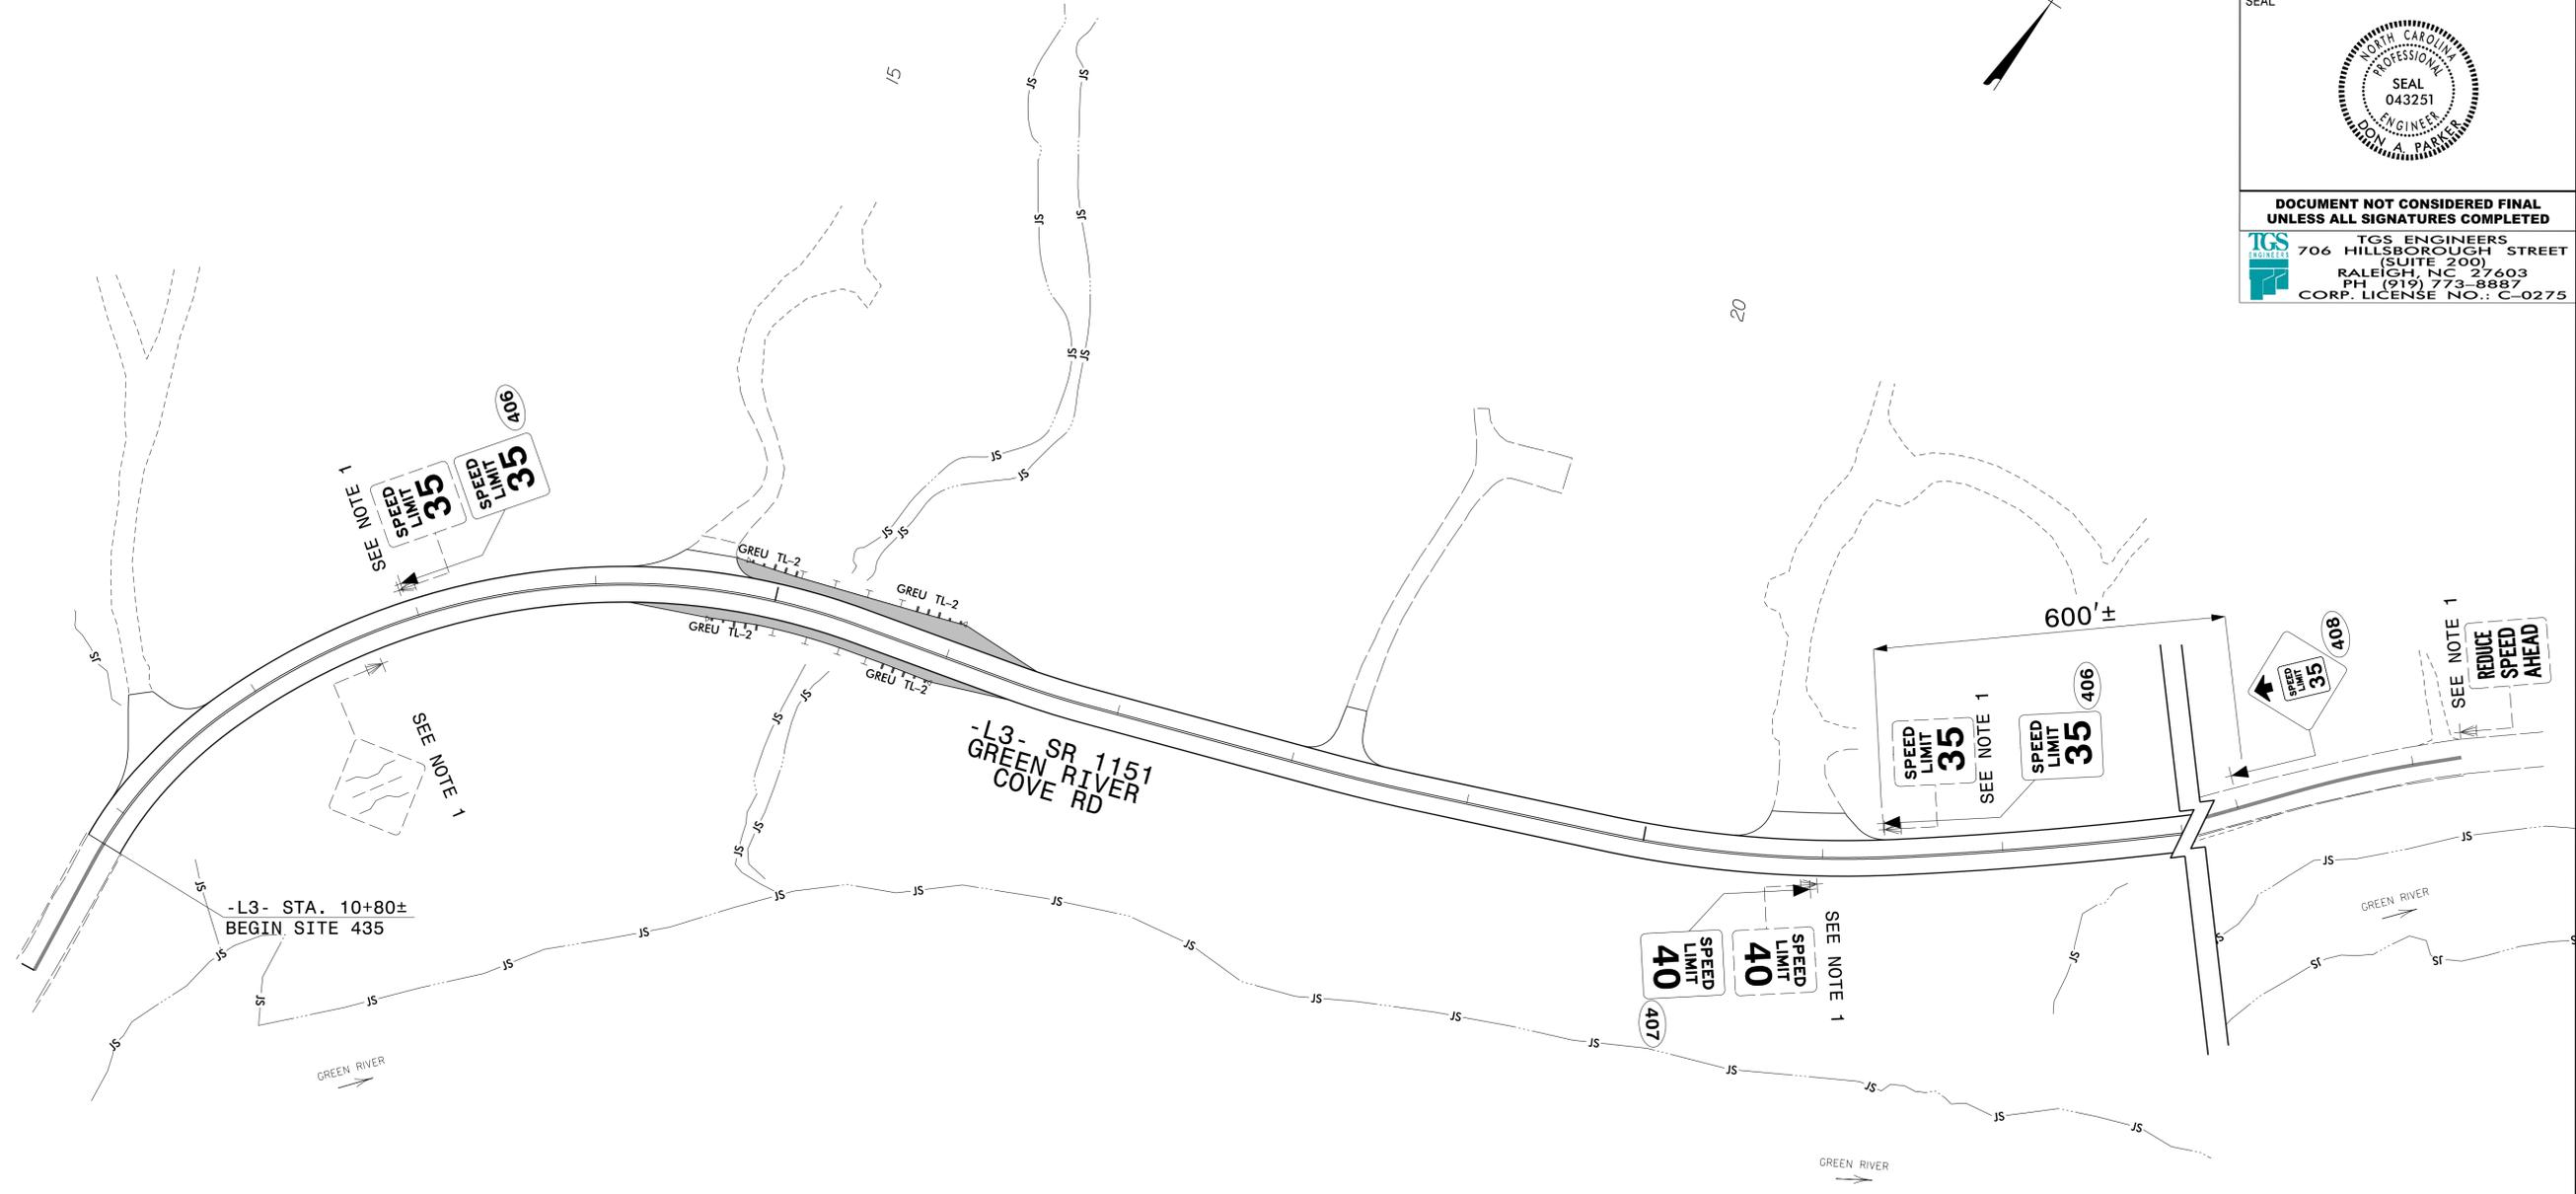


PROJECT NOTES

1. DISPOSAL OF SIGN SYSTEM, U-CHANNEL

**AREA 3 SITE 435
EXISTING/PROPOSED SIGNS**

12/3/2025 X:\NC007\Green River Cove Rd Rehab\Signing and Delineation\Signing\GreenRiverCove_Sgn_SGN_07.dgn User:tabrannan

TIP NO. W03291	SHEET NO. SIGN-8
APPROVED: <i>Don A. Parker</i> <small>750B9E9ADEF440</small>	
DATE: 2/11/2026	
SEAL	
	
DOCUMENT NOT CONSIDERED FINAL UNLESS ALL SIGNATURES COMPLETED	
 TGS ENGINEERS 706 HILLSBOROUGH STREET (SUITE 200) RALEIGH, NC 27603 PH: (919) 773-8887 CORP. LICENSE NO.: C-0275	

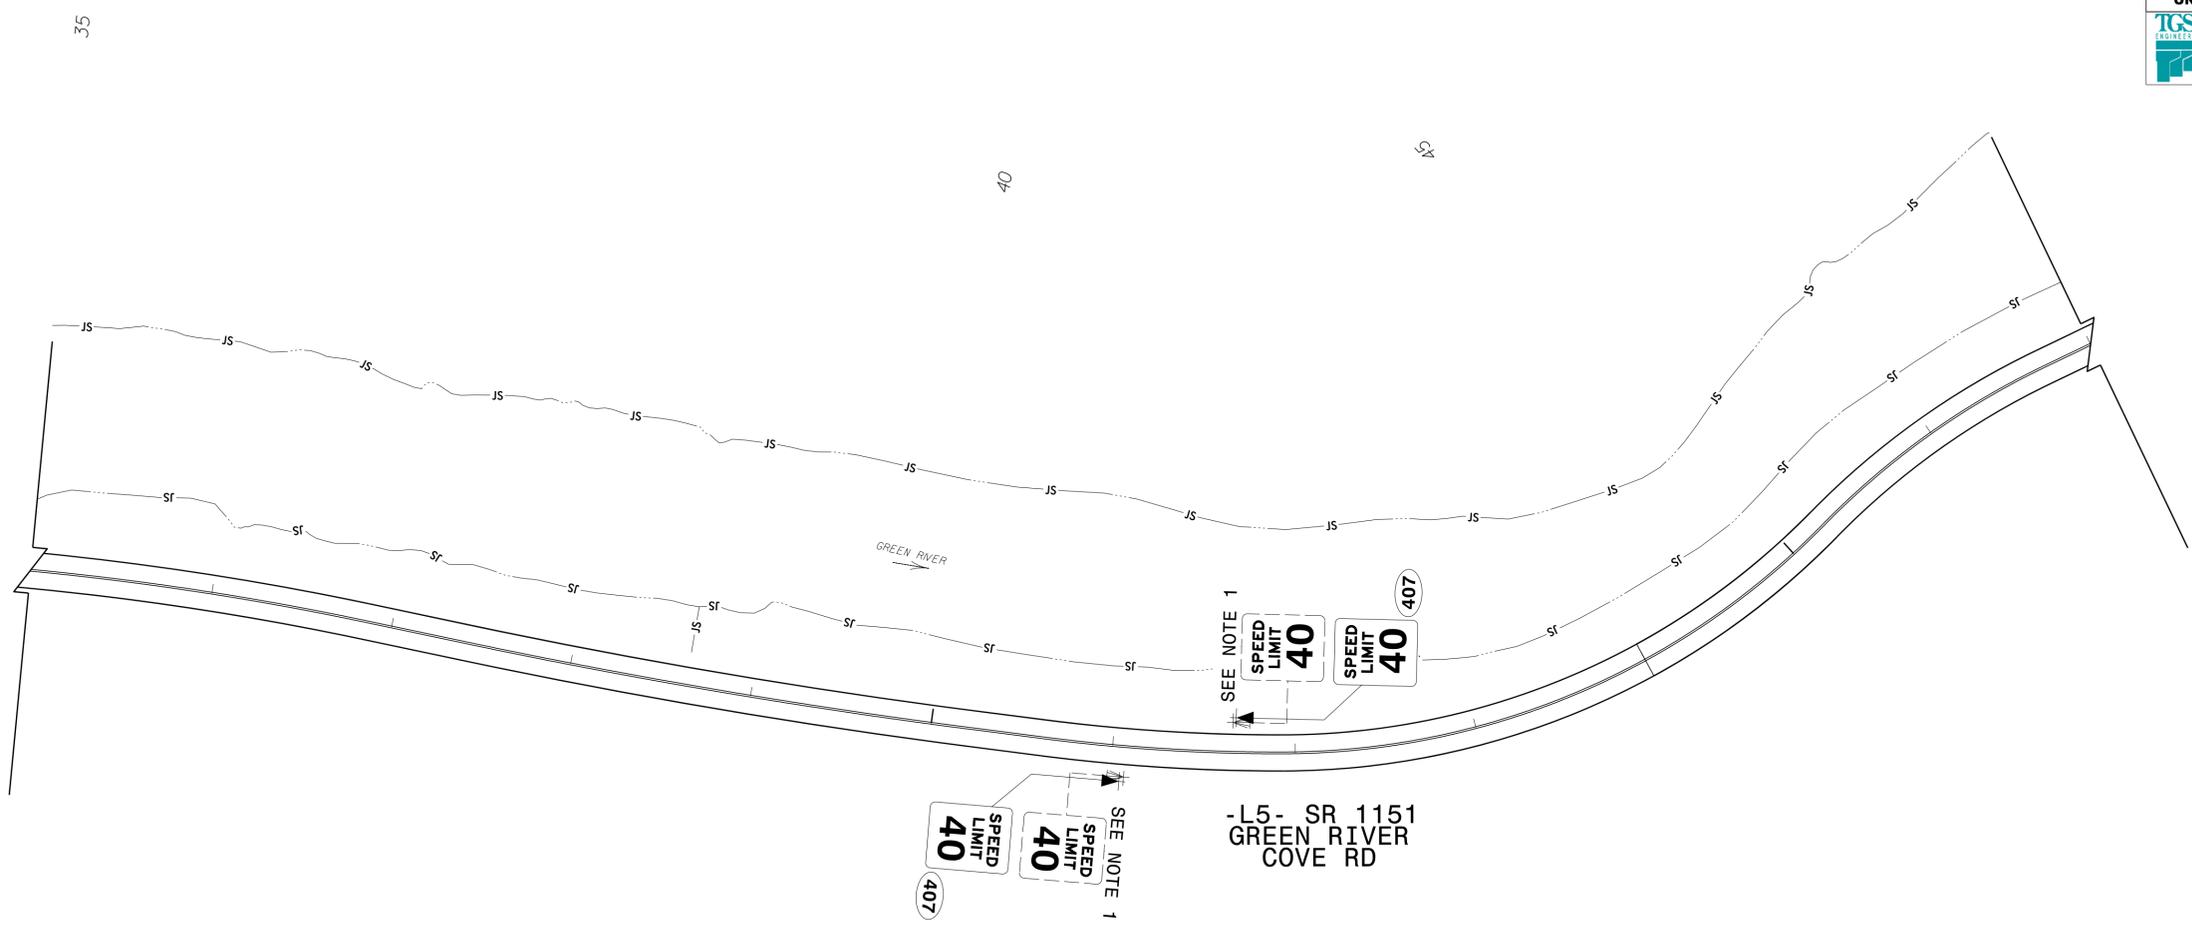

PROJECT NOTES

- DISPOSAL OF SIGN SYSTEM, U-CHANNEL

**AREA 5 SITE 414
EXISTING/PROPOSED SIGNS**

12/31/2025 X:\NC001\Green River Cove Rd Rehab\Signing and Delineation\Signing\GreenRiverCove_Sgn_SGN_08.dgn User:tblennan